

Rev	Date	Description	By	Chkd
1	30.10.2014	Planning Submission	WE	WE
2	04.03.2016	DAP Submission	WE	WE
3	03.08.2016	For Information	WE	WE
4	29.11.2017	Section 96 Amendment	WE	WE

Do not Scale. Use figured dimensions only. All dimensions to be checked on site.


All drawings to be read in conjunction with the Engineers' drawings.

Any discrepancies between consultants drawings to be reported to the Architect before any work commences.


The Contractor's attention is drawn to the Health & Safety matters identified in the Health & Safety plan as being potentially hazardous.

These items should not be considered as a complete and final list.


The Work Package Contractor's normal Health & Safety obligations still apply when undertaking constructional operations both on and off site.

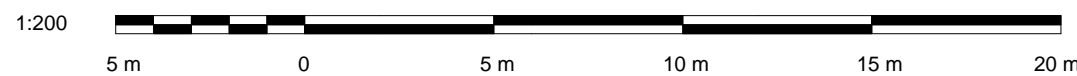

Issue Status

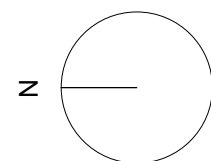

Client

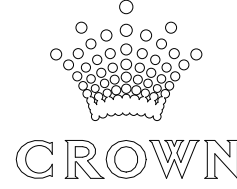

**WilkinsonEyre**

Wilkinson Eyre Architects  
33 Bowling Green Lane, London  
EC1R 0BJ, United Kingdom

+44 (0) 20 7608 7900 T  
+44 (0) 20 7608 7901 F  
www.wilkinsonseyre.com


Project:  
915.11 Crown Hotel Sydney  
Title:  
Level 03 Mezzanine Plan

Scale @ A1:  
1 : 200

Drawing and CAD File Number:  
00915 - P - 1035 - TP

Rev  
3



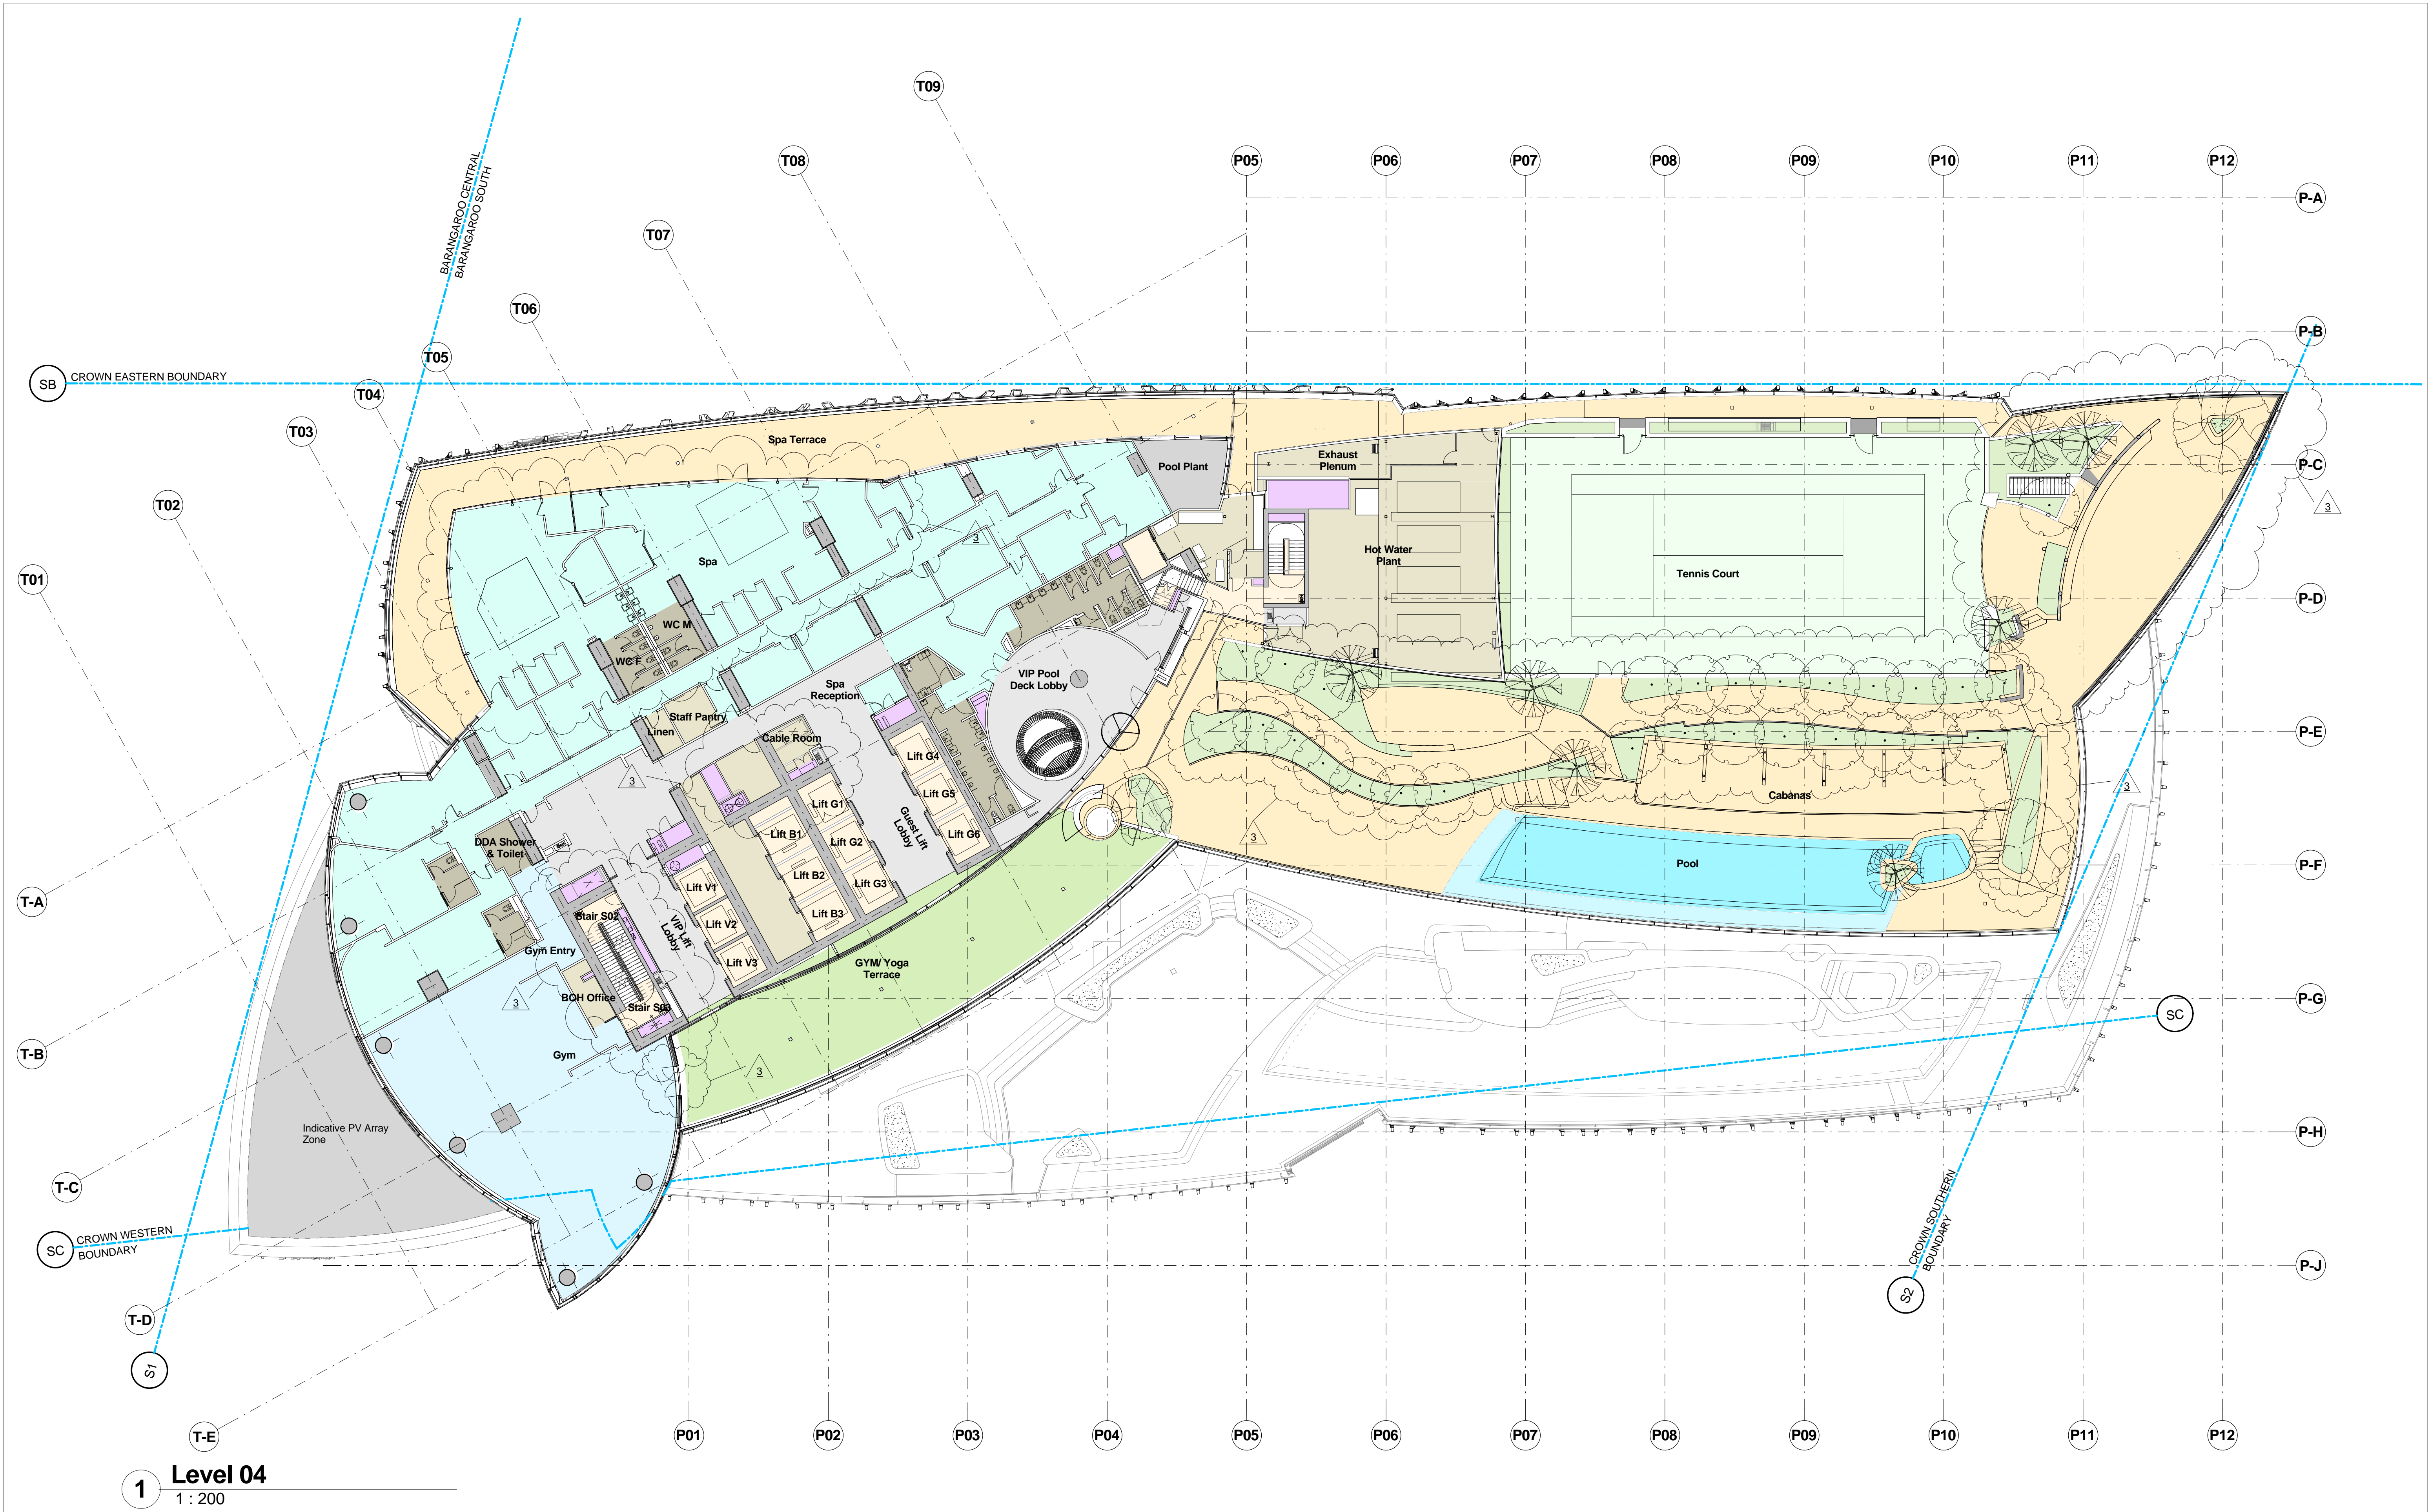

Rev	Date	Description	By	Chkd
1	30.10.2014	Planning Submission	WE	WE
2	04.03.2016	DAP Submission	WE	WE
3	03.08.2016	For Information	WE	WE
4	29.11.2017	Section 96 Amendment	WE	WE

Do not Scale. Use figured dimensions only. All dimensions to be checked on site.


All drawings to be read in conjunction with the Engineers' drawings.

Any discrepancies between consultants drawings to be reported to the Architect before any work commences.


The Contractor's attention is drawn to the Health & Safety matters identified in the Health & Safety plan as being potentially hazardous.

These items should not be considered as a complete and final list.


The Work Package Contractor's normal Health & Safety obligations still apply when undertaking constructional operations both on and off site.

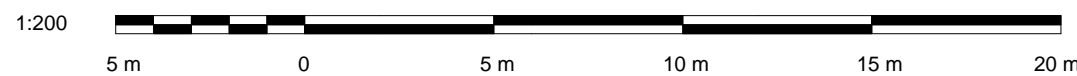

Issue Status

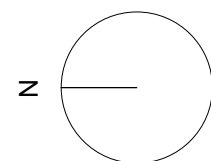

Client

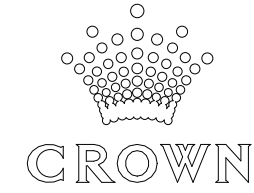

**WilkinsonEyre**

Wilkinson Eyre Architects  
33 Bowling Green Lane, London  
EC1R 0BJ, United Kingdom

+44 (0) 20 7608 7900 T  
+44 (0) 20 7608 7901 F  
www.wilkinsonseyre.com

Project:  
**915.11 Crown Hotel Sydney**


Title:  
**Level 04 Plan**

Scale @ A1:  
**1:200**

Drawing and CAD File Number:  
**00915 - P - 1040 - TP**

Rev  
**3**



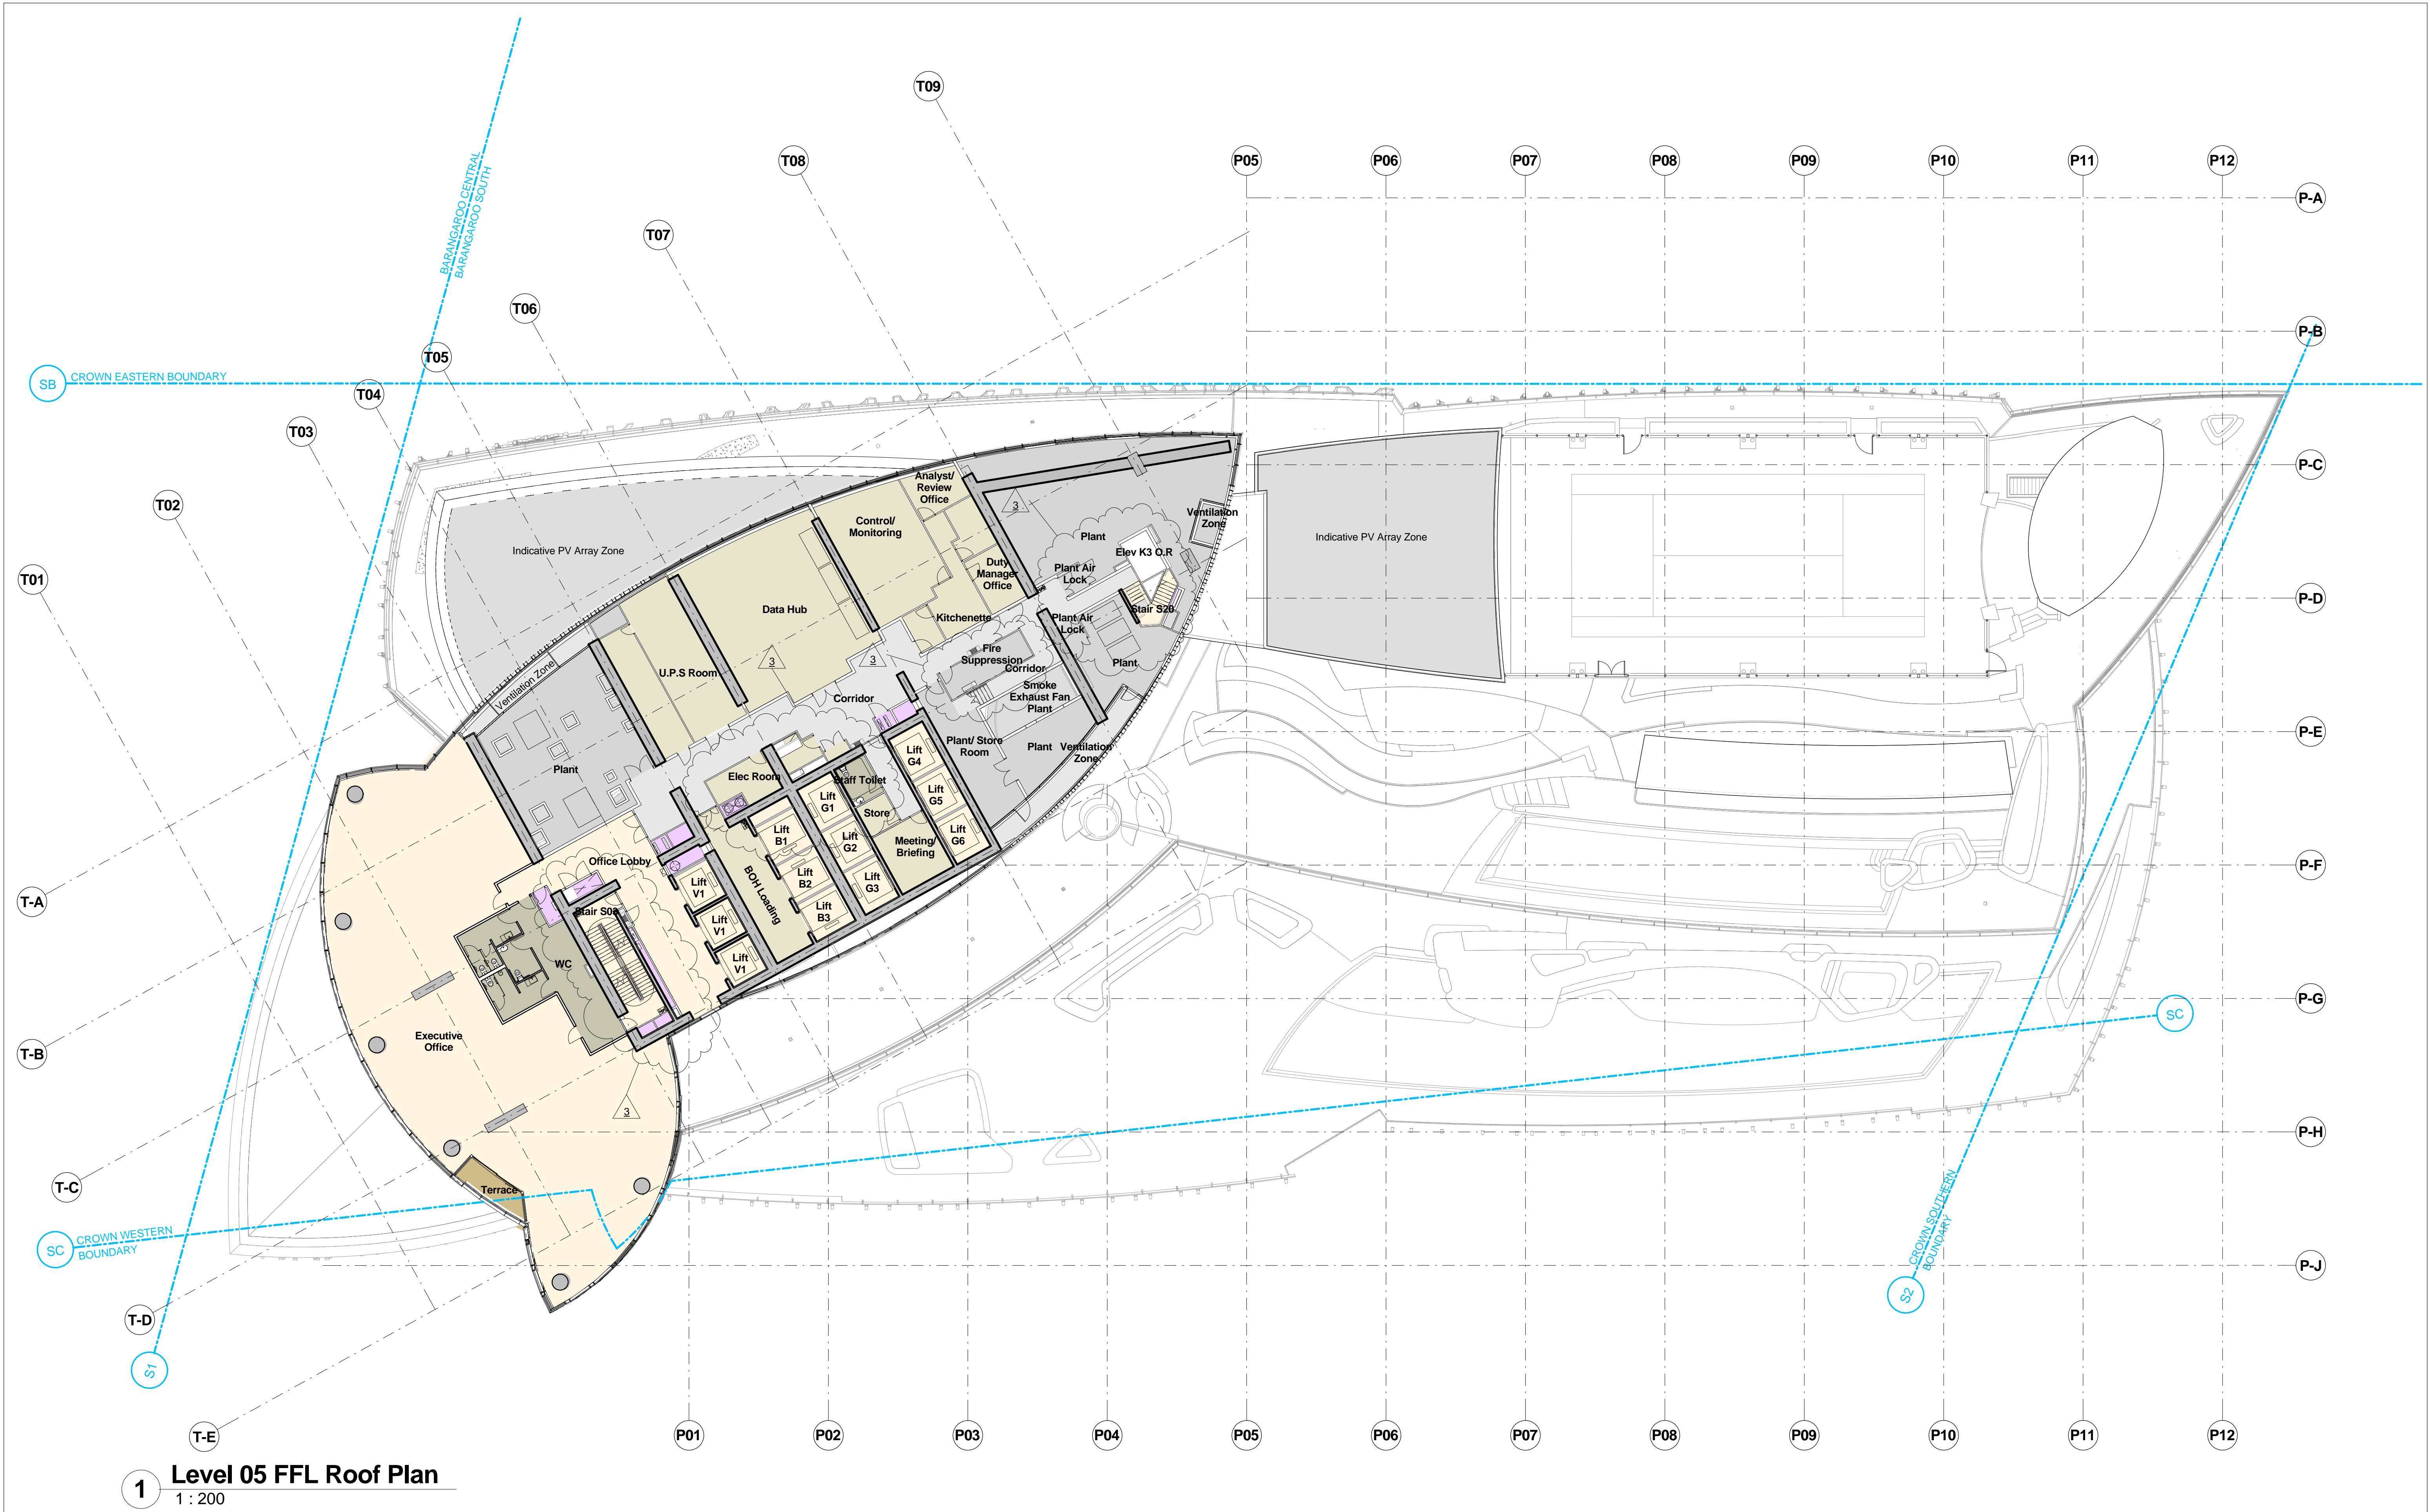

Rev	Date	Description	By	Chkd
1	30.10.2014	Planning Submission	WE	WE
2	04.03.2016	DAP Submission	WE	WE
3	03.08.2016	For Information	WE	WE
4	29.11.2017	Section 96 Amendment	WE	WE

Do not Scale. Use figured dimensions only. All dimensions to be checked on site.


All drawings to be read in conjunction with the Engineers' drawings.

Any discrepancies between consultants drawings to be reported to the Architect before any work commences.


The Contractor's attention is drawn to the Health & Safety matters identified in the Health & Safety plan as being potentially hazardous.

These items should not be considered as a complete and final list.


The Work Package Contractor's normal Health & Safety obligations still apply when undertaking constructional operations both on and off site.

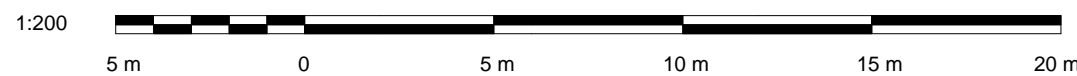

Issue Status

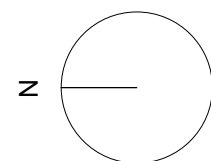

Client

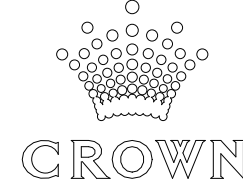

**WilkinsonEyre**

Wilkinson Eyre Architects  
33 Bowling Green Lane, London  
EC1R 0BJ, United Kingdom

+44 (0) 20 7608 7900 T  
+44 (0) 20 7608 7901 F  
www.wilkinsonseyre.com

Project:  
**915.11 Crown Hotel Sydney**  
Title:  
**Level 5 Plant Room - Podium Roof Extenet**

Scale @ A1:  
**1 : 200**

Drawing and CAD File Number:  
**00915 - P - 1045 - TP**

Rev  
**3**