


**1 Level 05 FFL**  
1 : 100


Rev	Date	Description	By	Chkd
1	30.10.2014	Planning Submission	WE	WE
	29.11.2017	Section 9e Amendment	WE	WE

Do not Scale. Use figured dimensions only. All dimensions to be checked on site.


All drawings to be read in conjunction with the Engineers' drawings.  
Any discrepancies between consultants drawings to be reported to the Architect before any work commences.  
The Contractor's attention is drawn to the Health & Safety matters identified in the Health & Safety plan as being potentially hazardous.  
These items should not be considered as a complete and final list.  
The Work Package Contractor's normal Health & Safety obligations still apply when undertaking constructional operations both on and off site.

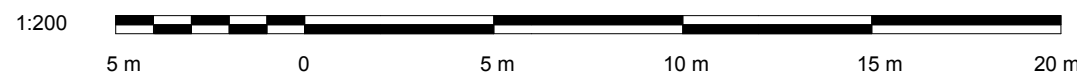

Issue Status

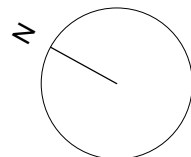

Client

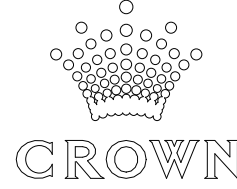

**WilkinsonEyre**

Wilkinson Eyre Architects  
33 Bowling Green Lane, London  
EC1R 0BJ, United Kingdom

+44 (0) 20 7608 7900 T  
+44 (0) 20 7608 7901 F  
www.wilkinsoneyre.com

Project:  
**915.11 Crown Hotel Sydney**


Title:  
**Level 5 Plan - Plant / Executive Offices**

Scale @ A1:  
**1 : 100**

Drawing and CAD File Number:  
**00915 - P - 1050 - TP**

Rev  
**1**



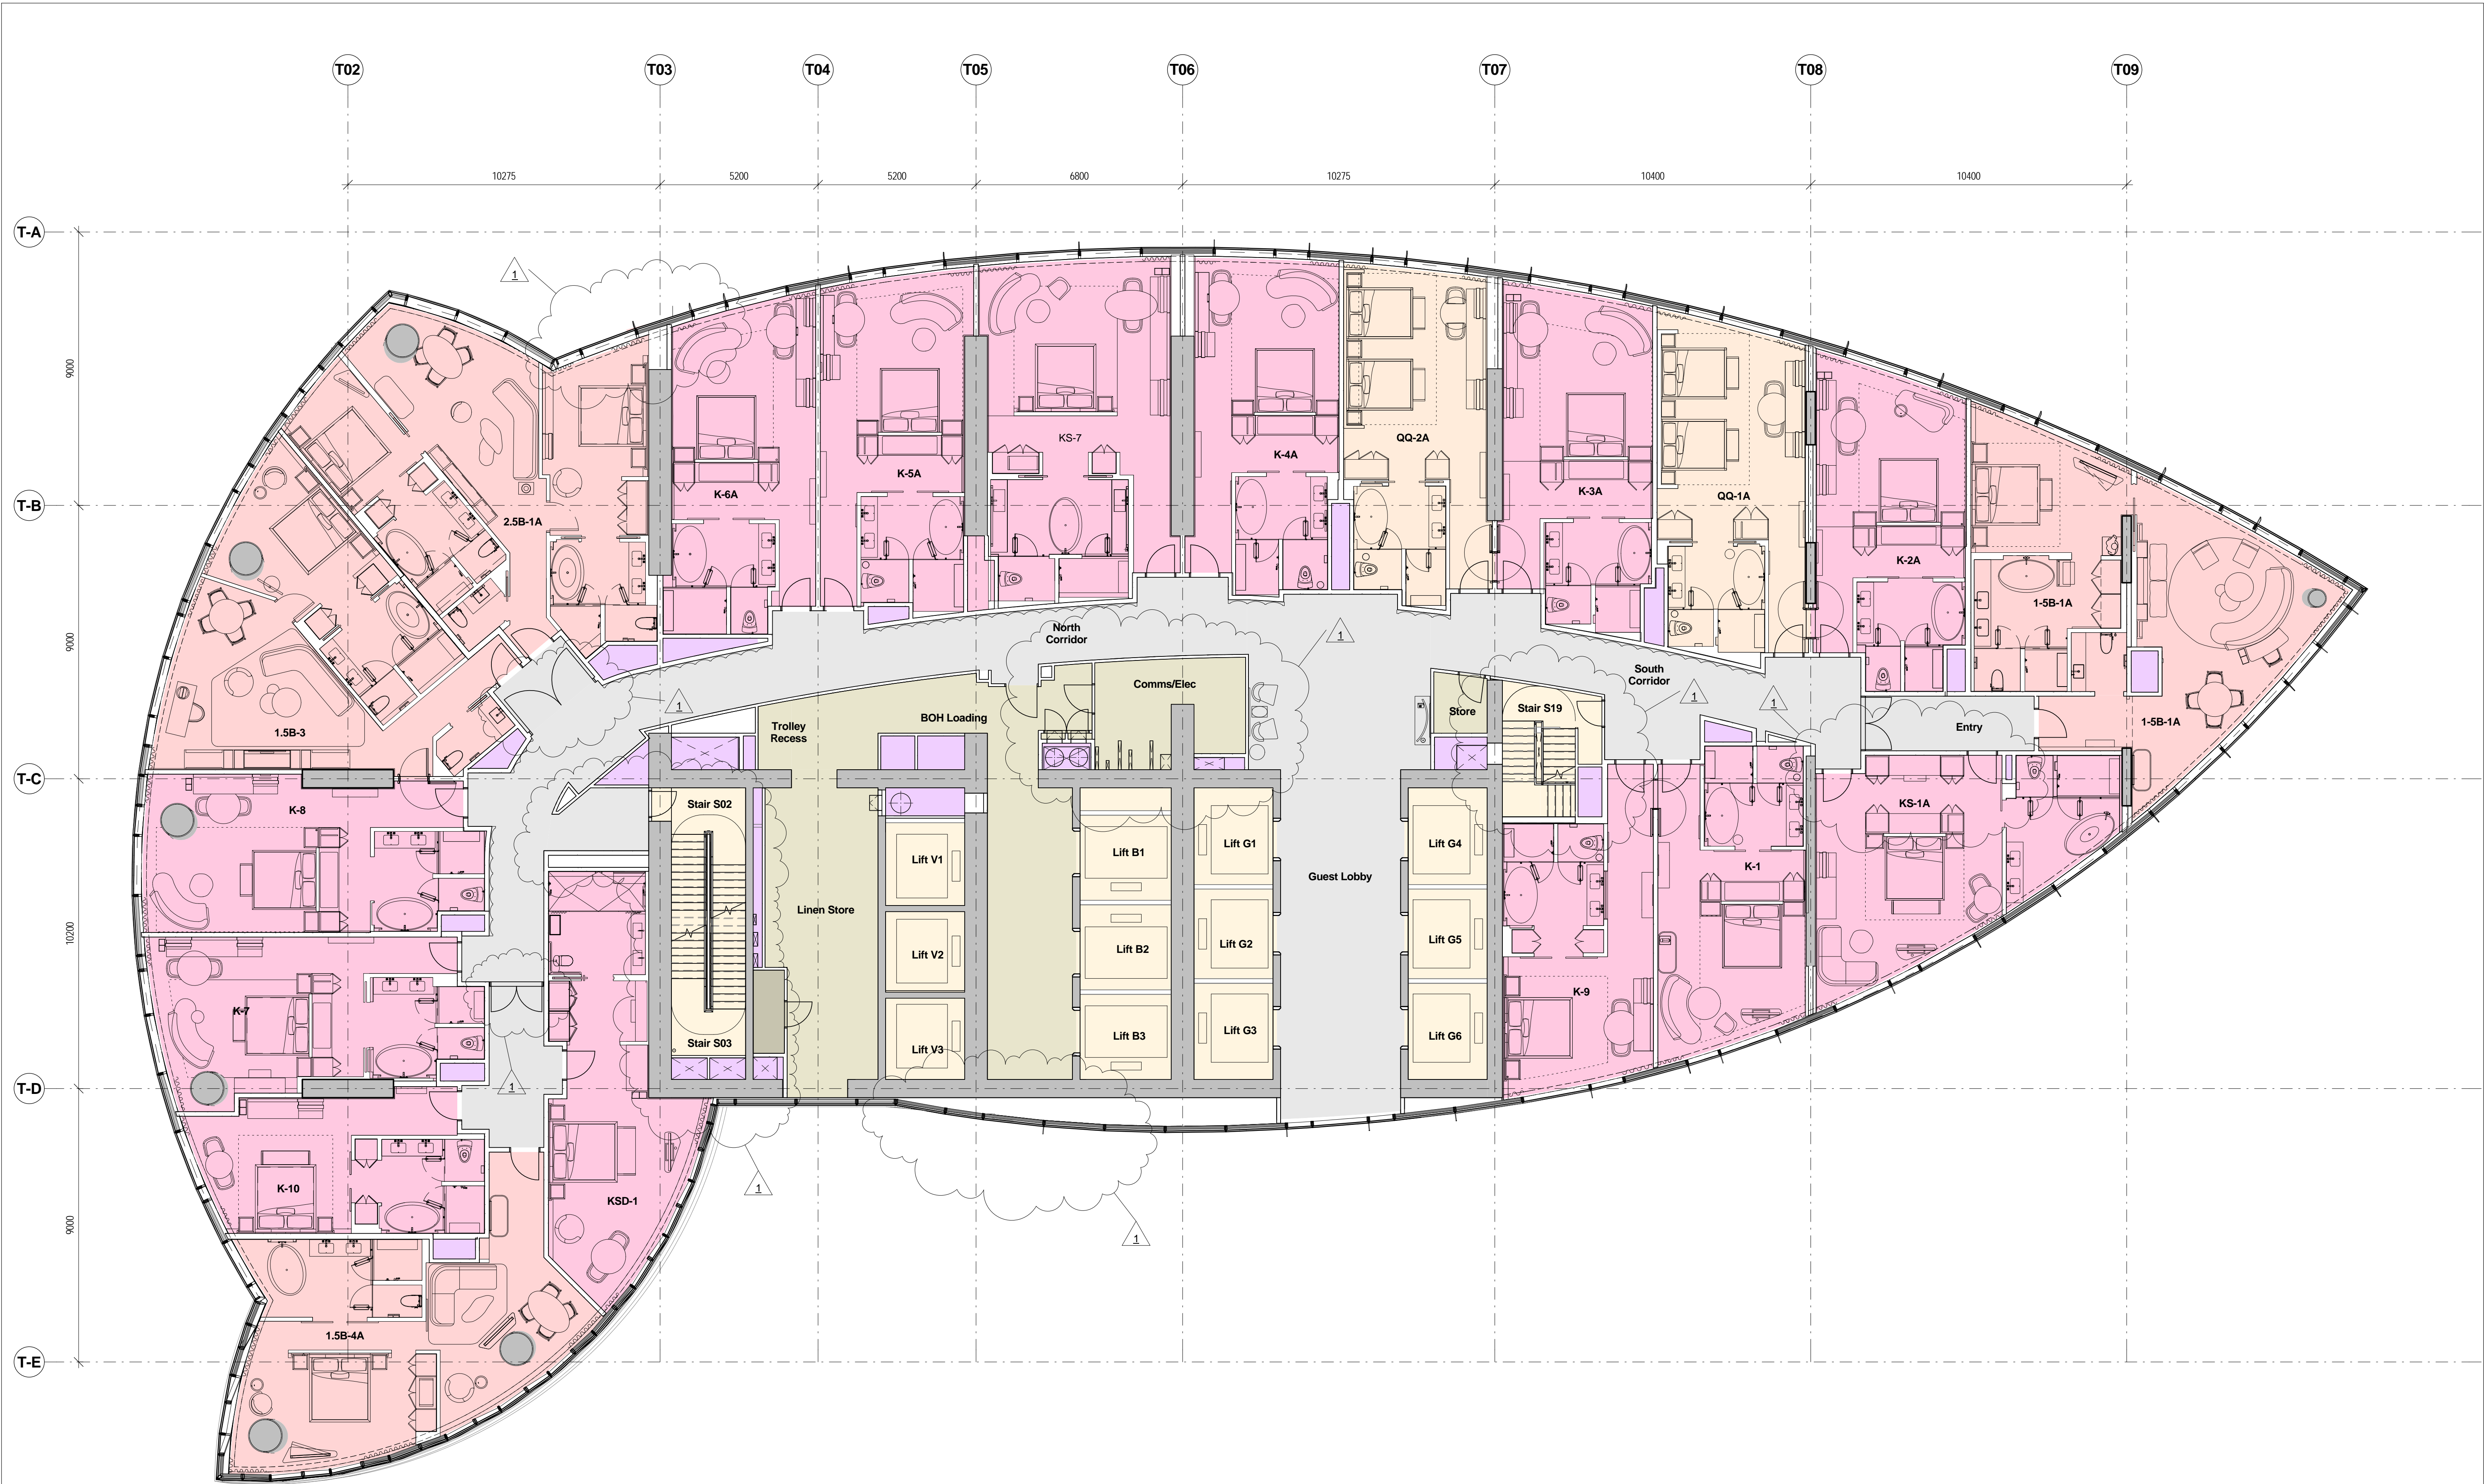


**1 Level 06 FFL**  
1 : 100


- KING
- KING SUITE
- QUEEN
- HOR. CIRCULATION
- VERT. CIRCULATION
- RISER
- BOH

Rev	Date	Description	By	Chkd
1	30.10.2014	Planning Submission	WE	WE
	29.11.2017	Section 9e Amendment	WE	WE


Do not Scale. Use figured dimensions only. All dimensions to be checked on site.  
All drawings to be read in conjunction with the Engineers' drawings.  
Any discrepancies between consultants drawings to be reported to the Architect before any work commences.  
The Contractor's attention is drawn to the Health & Safety matters identified in the Health & Safety plan as being potentially hazardous.  
These items should not be considered as a complete and final list.  
The Work Package Contractor's normal Health & Safety obligations still apply when undertaking constructional operations both on and off site.

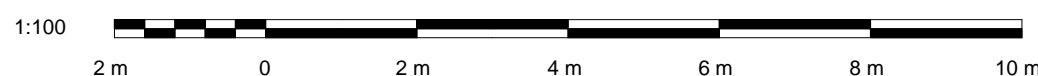

Issue Status

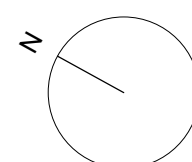

Client

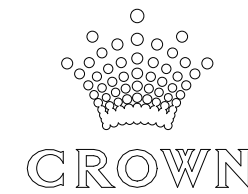

**WilkinsonEyre**

Wilkinson Eyre Architects  
33 Bowling Green Lane, London  
EC1R 0BJ, United Kingdom

+44 (0) 20 7608 7900 T  
+44 (0) 20 7608 7901 F  
www.wilkinsonseyre.com


Project:  
**915.11 Crown Hotel Sydney**  
Title:  
**Level 06 Plan**

Scale @ A1:  
**1 : 100**


Drawing and CAD File Number:  
**00915 - P - 1060 - TP**

Rev  
**1**



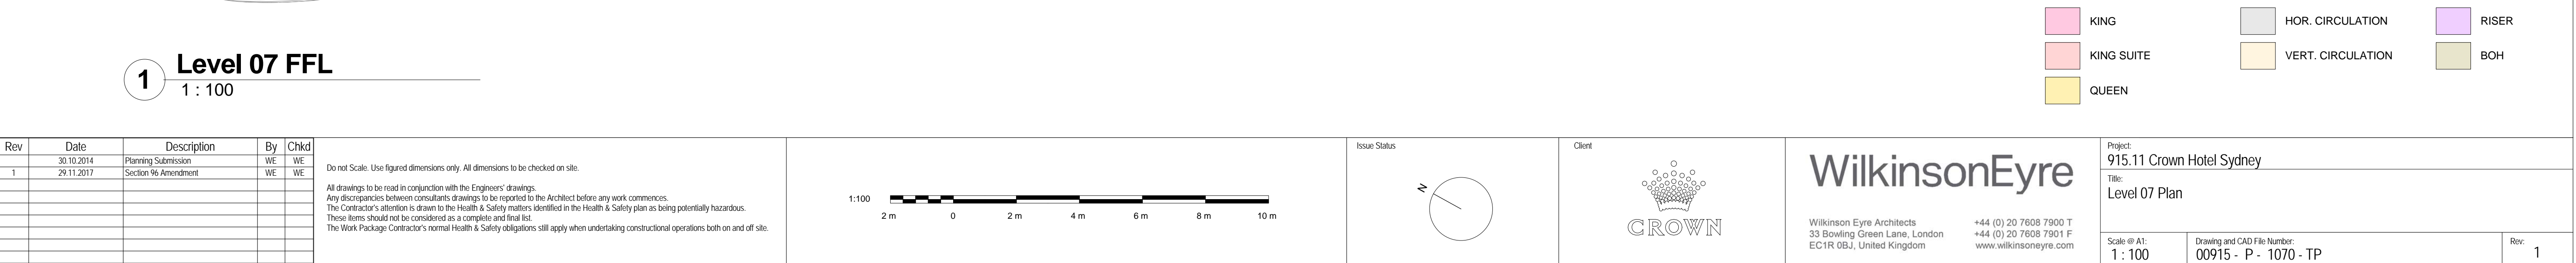



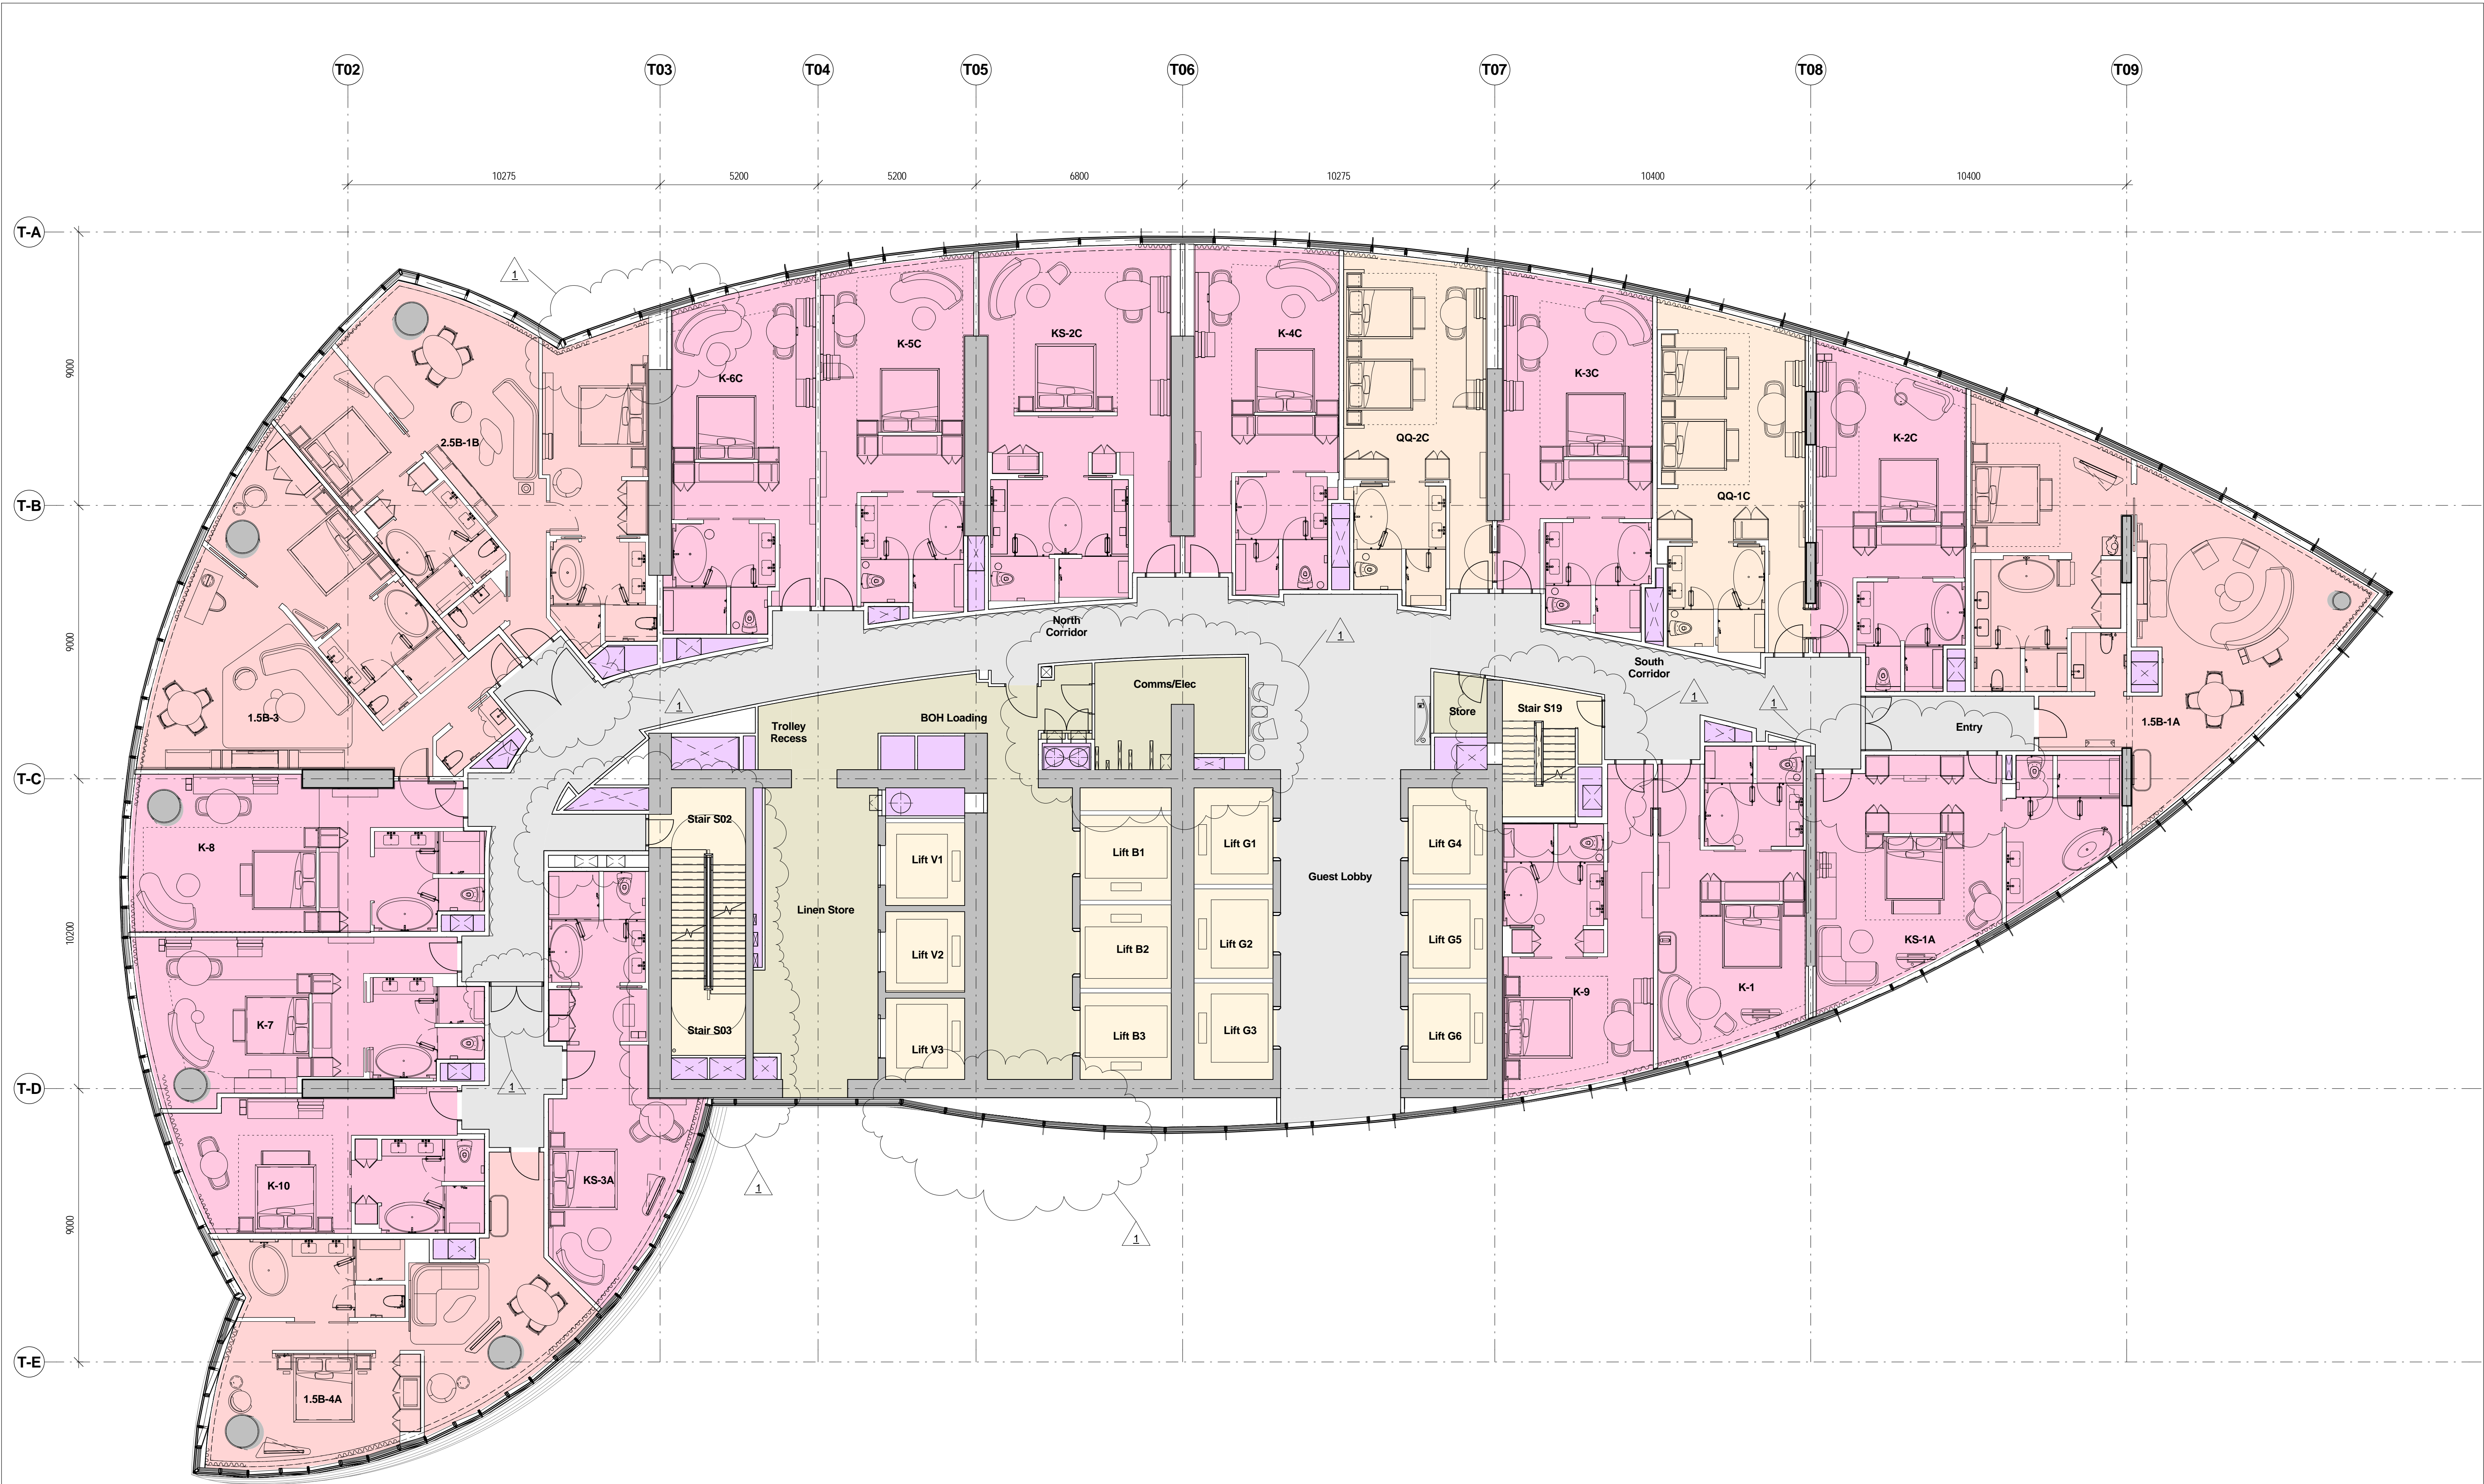


**1 Level 08 FFL**  
1 : 100


<div></div> KING	<div></div> HOR. CIRCULATION	<div></div> RISER
<div></div> KING SUITE	<div></div> VERT. CIRCULATION	<div></div> BOH
<div></div> QUEEN		

Rev	Date	Description	By	Chkd
1	30.10.2014	Planning Submission	WE	WE
	29.11.2017	Section 9e Amendment	WE	WE


Do not Scale. Use figured dimensions only. All dimensions to be checked on site.  
All drawings to be read in conjunction with the Engineers' drawings.  
Any discrepancies between consultants drawings to be reported to the Architect before any work commences.  
The Contractor's attention is drawn to the Health & Safety matters identified in the Health & Safety plan as being potentially hazardous.  
These items should not be considered as a complete and final list.  
The Work Package Contractor's normal Health & Safety obligations still apply when undertaking constructional operations both on and off site.

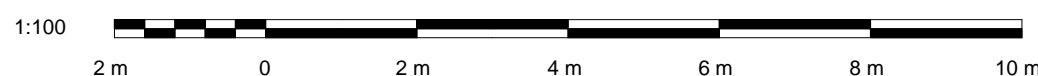

Issue Status

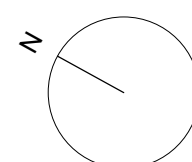

Client

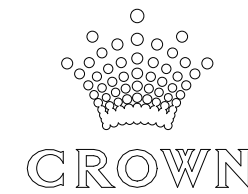

**WilkinsonEyre**

Wilkinson Eyre Architects  
33 Bowling Green Lane, London  
EC1R 0BJ, United Kingdom

+44 (0) 20 7608 7900 T  
+44 (0) 20 7608 7901 F  
www.wilkinsonseyre.com


Project:  
**915.11 Crown Hotel Sydney**  
Title:  
**Level 08 Plan**

Scale @ A1:  
**1 : 100**


 





Drawing and CAD File Number:  
**00915 - P - 1080 - TP**

Rev  
**1**

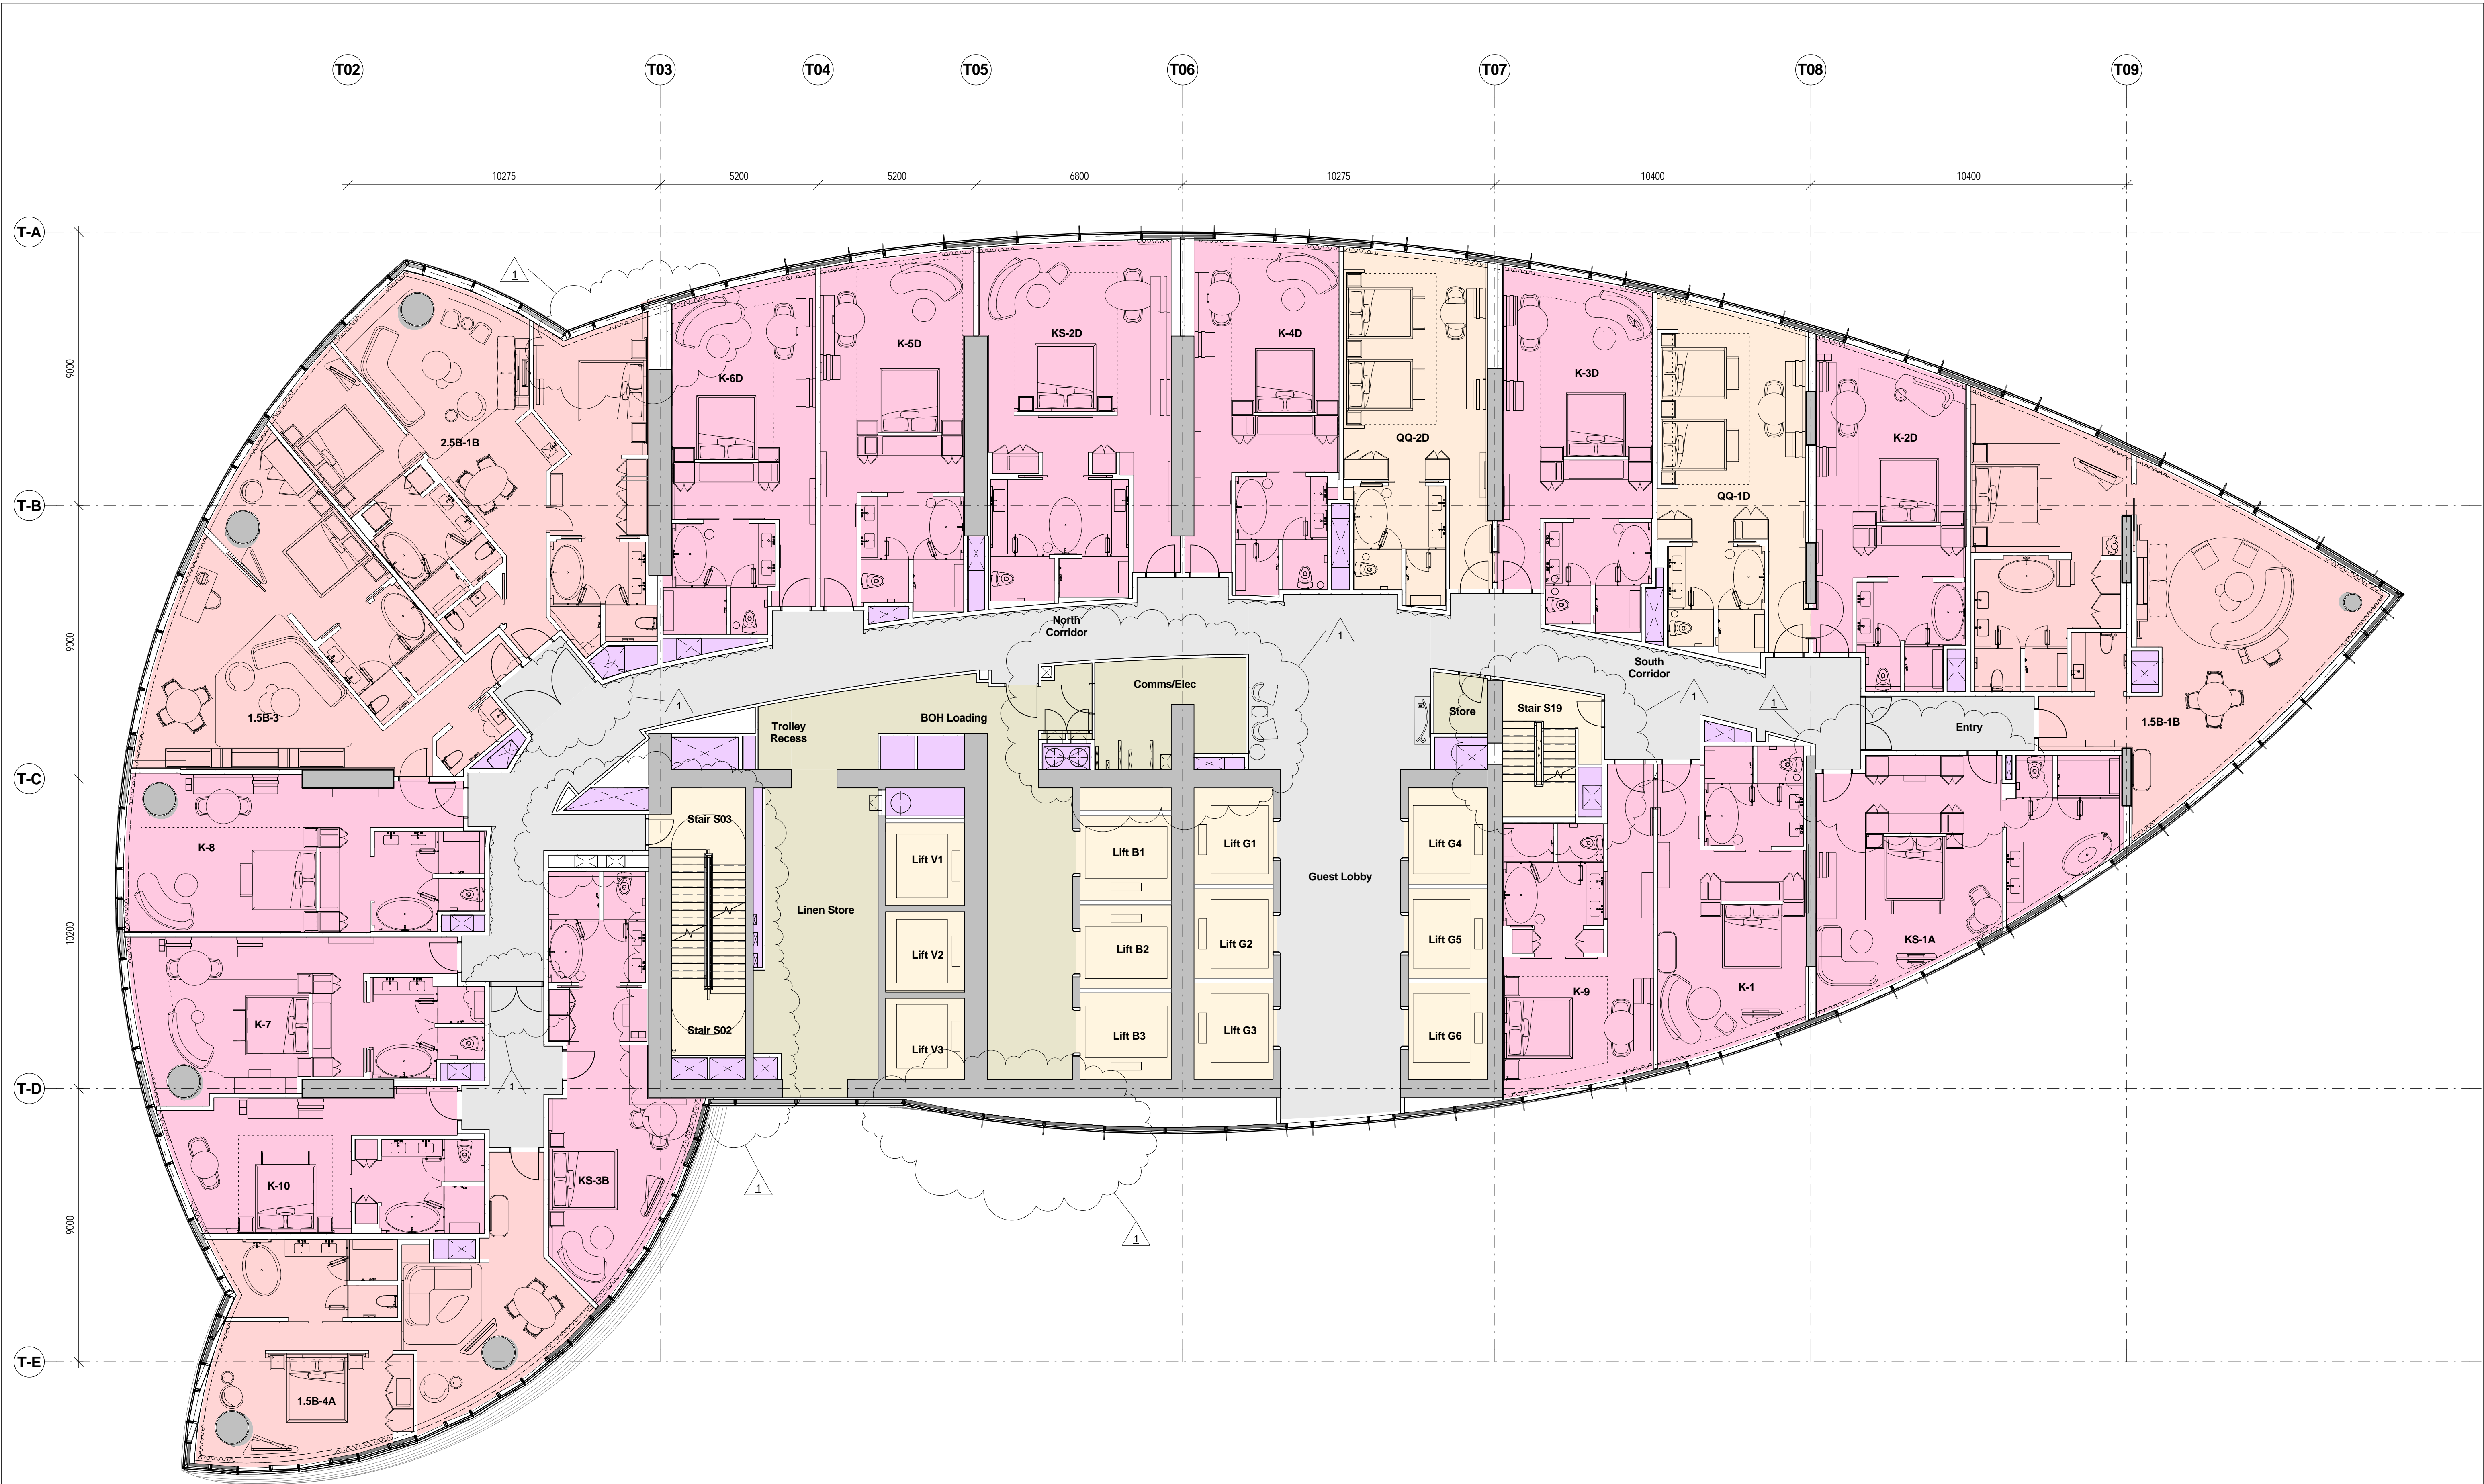



**1 Level 09 FFL**  
1 : 100

  	KING		HOR. CIRCULATION		RISER
	KING SUITE		VERT. CIRCULATION		BOH
	QUEEN				

Rev	Date	Description	By	Chkd
1	30.10.2014	Planning Submission	WE	WE
	29.11.2017	Section 9e Amendment	WE	WE

Do not Scale. Use figured dimensions only. All dimensions to be checked on site.

All drawings to be read in conjunction with the Engineers' drawings.

Any discrepancies between consultants drawings to be reported to the Architect before any work commences.


The Contractor's attention is drawn to the Health & Safety matters identified in the Health & Safety plan as being potentially hazardous.

These items should not be considered as a complete and final list.


The Work Package Contractor's normal Health & Safety obligations still apply when undertaking constructional operations both on and off site.



Issue Status

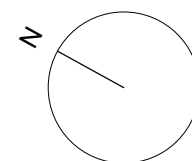

Client

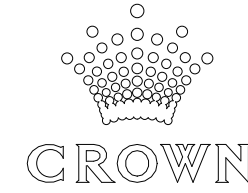

**WilkinsonEyre**

Wilkinson Eyre Architects  
33 Bowling Green Lane, London  
EC1R 0BJ, United Kingdom

+44 (0) 20 7608 7900 T  
+44 (0) 20 7608 7901 F  
www.wilkinsoneyre.com


Project:  
**915.11 Crown Hotel Sydney**  
Title:  
**Level 09 Plan**

Scale @ A1:  
**1 : 100**

Drawing and CAD File Number:  
**00915 - P - 1090 - TP**

Rev  
**1**



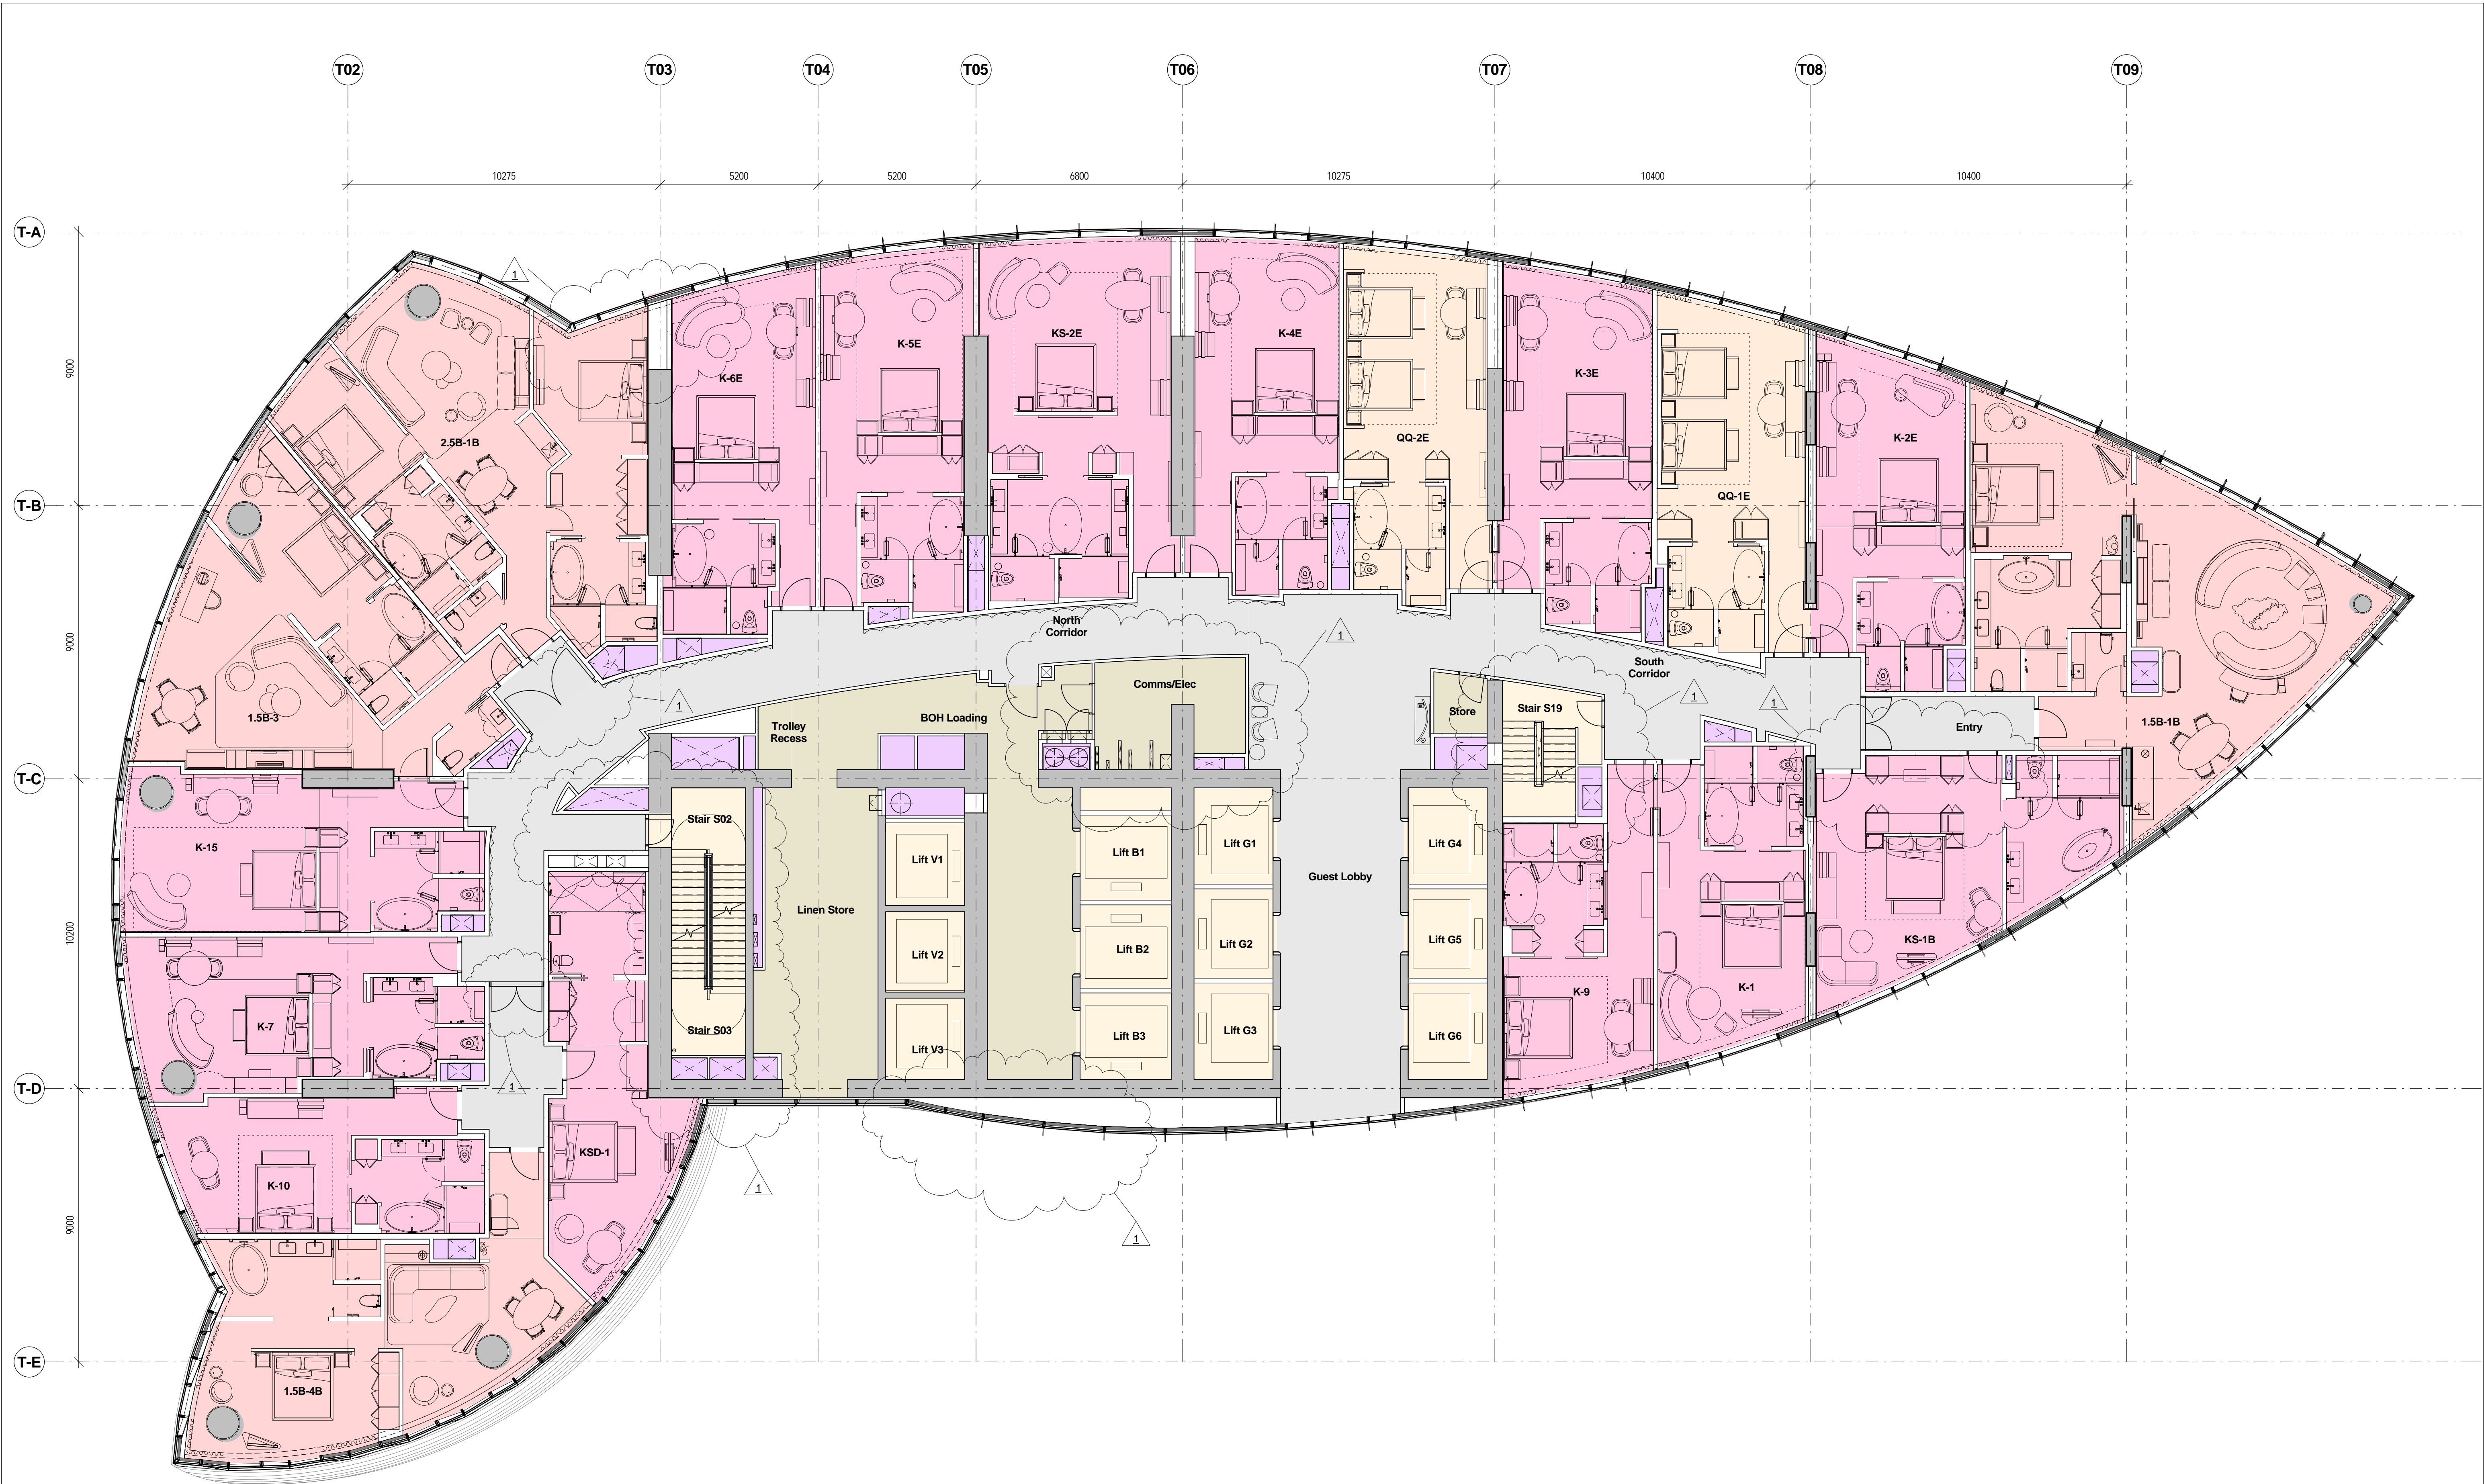


**1 Level 10 FFL**  
1 : 100

- |  |            |  |                   |  |       |
|--|------------|--|-------------------|--|-------|
|  | KING       |  | HOR. CIRCULATION  |  | RISER |
|  | KING SUITE |  | VERT. CIRCULATION |  | BOH   |
|  | QUEEN      |  |                   |  |       |


Rev	Date	Description	By	Chkd
1	30.10.2014	Planning Submission	WE	WE
	29.11.2017	Section 9e Amendment	WE	WE

Do not Scale. Use figured dimensions only. All dimensions to be checked on site.


All drawings to be read in conjunction with the Engineers' drawings.  
Any discrepancies between consultants drawings to be reported to the Architect before any work commences.  
The Contractor's attention is drawn to the Health & Safety matters identified in the Health & Safety plan as being potentially hazardous.  
These items should not be considered as a complete and final list.  
The Work Package Contractor's normal Health & Safety obligations still apply when undertaking constructional operations both on and off site.

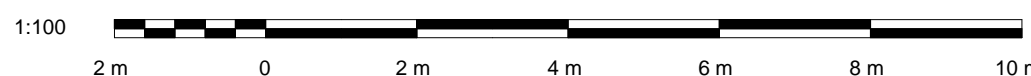

Issue Status

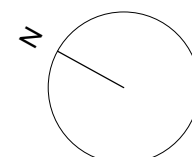

Client

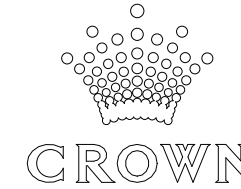

**WilkinsonEyre**

Wilkinson Eyre Architects  
33 Bowling Green Lane, London  
EC1R 0BJ, United Kingdom

+44 (0) 20 7608 7900 T  
+44 (0) 20 7608 7901 F  
www.wilkinsonseyre.com


Project:  
**915.11 Crown Hotel Sydney**  
Title:  
**Level 10 Plan**

Scale @ A1:  
**1 : 100**


 





Drawing and CAD File Number:  
**00915 - P - 1100 - TP**

Rev  
**1**

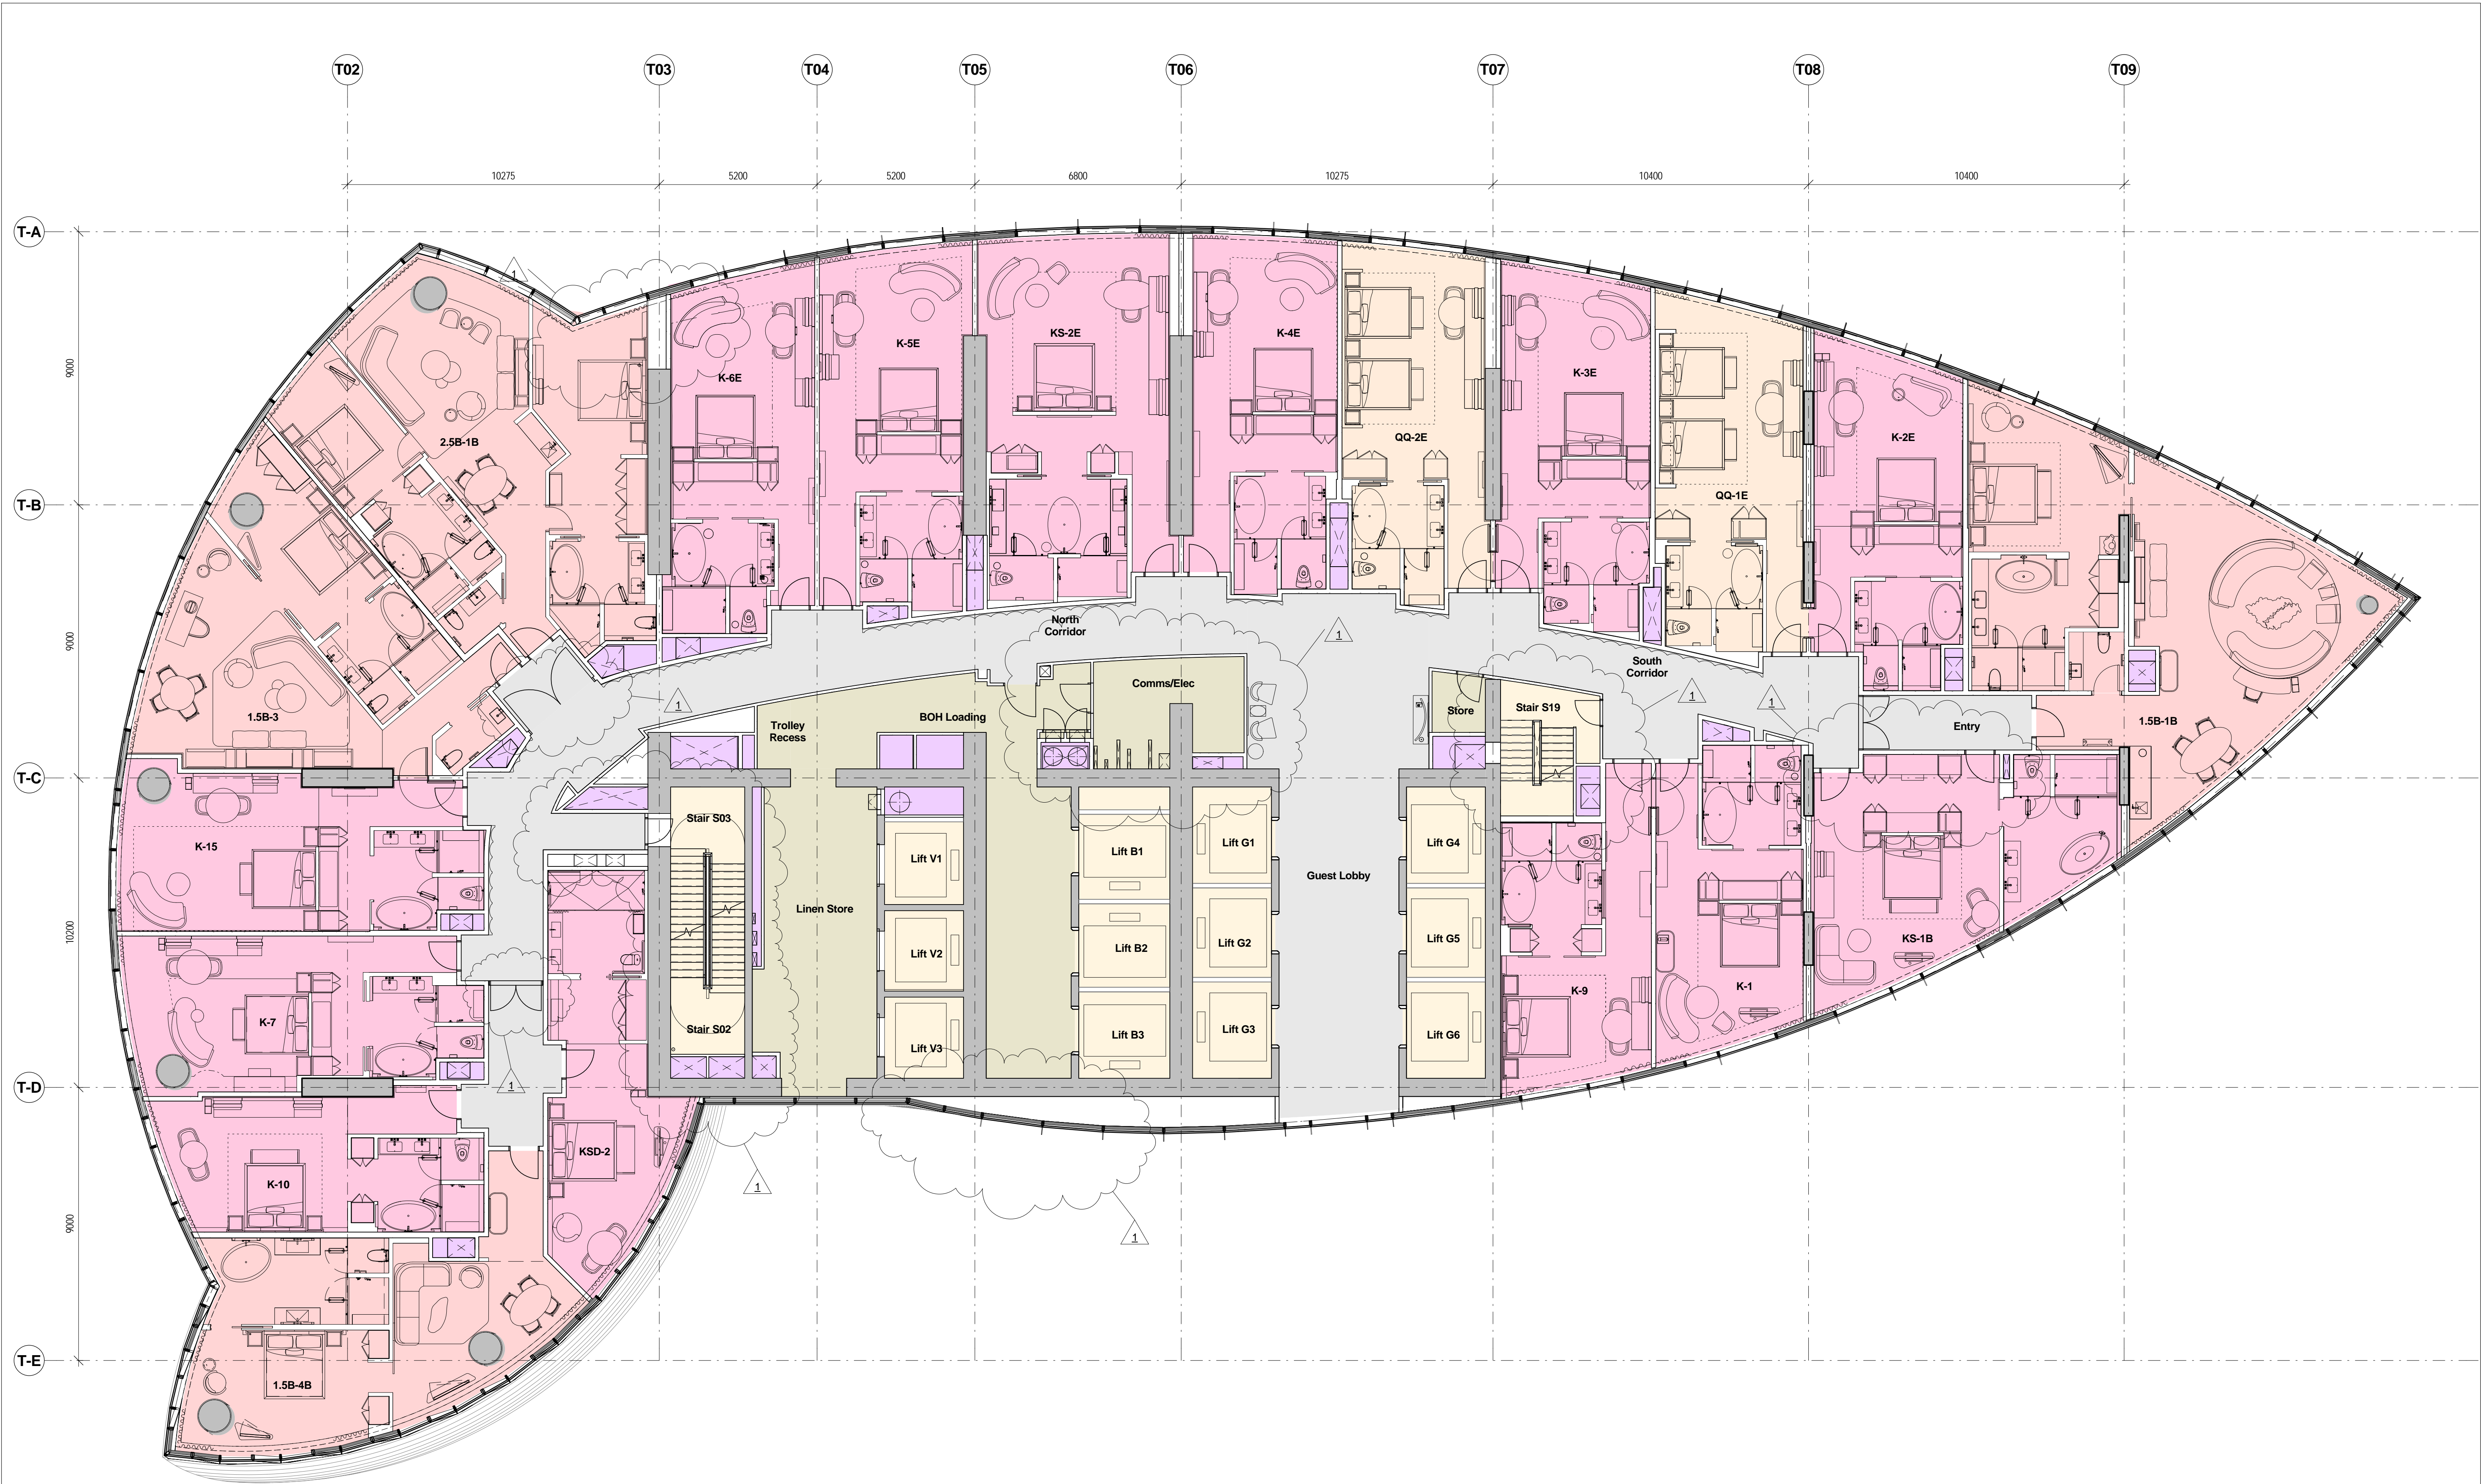




**1 Level 11 FFL**  
1 : 100

  	KING		HOR. CIRCULATION		RISER
	KING SUITE		VERT. CIRCULATION		BOH
	QUEEN				


Rev	Date	Description	By	Chkd
1	30.10.2014	Planning Submission	WE	WE
	29.11.2017	Section 9e Amendment	WE	WE

Do not Scale. Use figured dimensions only. All dimensions to be checked on site.

All drawings to be read in conjunction with the Engineers' drawings.  
Any discrepancies between consultants drawings to be reported to the Architect before any work commences.  
The Contractor's attention is drawn to the Health & Safety matters identified in the Health & Safety plan as being potentially hazardous.  
These items should not be considered as a complete and final list.  
The Work Package Contractor's normal Health & Safety obligations still apply when undertaking constructional operations both on and off site.

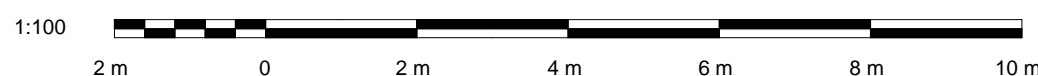

Issue Status

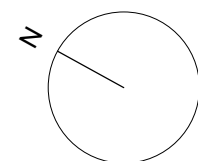

Client



**WilkinsonEyre**

Wilkinson Eyre Architects  
33 Bowling Green Lane, London  
EC1R 0BJ, United Kingdom

+44 (0) 20 7608 7900 T  
+44 (0) 20 7608 7901 F  
www.wilkinsoneyre.com

Project:  
**915.11 Crown Hotel Sydney**  
Title:  
**Level 11 Plan**

Scale @ A1:  
**1 : 100**

Drawing and CAD File Number:  
**00915 - P - 1110 - TP**

Rev  
**1**






**1 Level 12 FFL**  
1 : 100

- |  |            |  |                   |  |       |
|--|------------|--|-------------------|--|-------|
|  | KING       |  | HOR. CIRCULATION  |  | RISER |
|  | KING SUITE |  | VERT. CIRCULATION |  | BOH   |
|  | QUEEN      |  |                   |  |       |


Rev	Date	Description	By	Chkd
1	30.10.2014	Planning Submission	WE	WE
	29.11.2017	Section 9e Amendment	WE	WE

Do not Scale. Use figured dimensions only. All dimensions to be checked on site.

All drawings to be read in conjunction with the Engineers' drawings.  
Any discrepancies between consultants drawings to be reported to the Architect before any work commences.  
The Contractor's attention is drawn to the Health & Safety matters identified in the Health & Safety plan as being potentially hazardous.  
These items should not be considered as a complete and final list.  
The Work Package Contractor's normal Health & Safety obligations still apply when undertaking constructional operations both on and off site.

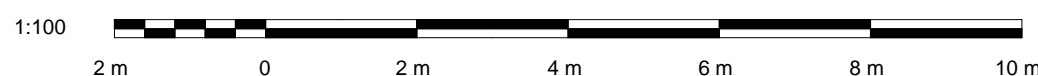

Issue Status

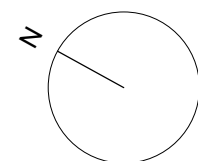

Client



**WilkinsonEyre**

Wilkinson Eyre Architects  
33 Bowling Green Lane, London  
EC1R 0BJ, United Kingdom

+44 (0) 20 7608 7900 T  
+44 (0) 20 7608 7901 F  
www.wilkinsoneyre.com

Project:  
**915.11 Crown Hotel Sydney**  
Title:  
**Level 12 Plan**

Scale @ A1:  
**1 : 100**

Drawing and CAD File Number:  
**00915 - P - 1120 - TP**

Rev  
**1**