




1 Level 21 FFL
1 : 100

- | | | |
|------------|-------------------|-------|
| KING | HOR. CIRCULATION | RISER |
| KING SUITE | VERT. CIRCULATION | BOH |
| QUEEN | | |


Rev	Date	Description	By	Chkd
1	30.10.2014	Planning Submission	WE	WE
	29.11.2017	Section 9e Amendment	WE	WE

Do not Scale. Use figured dimensions only. All dimensions to be checked on site.

All drawings to be read in conjunction with the Engineers' drawings.
Any discrepancies between consultants drawings to be reported to the Architect before any work commences.
The Contractor's attention is drawn to the Health & Safety matters identified in the Health & Safety plan as being potentially hazardous.
These items should not be considered as a complete and final list.
The Work Package Contractor's normal Health & Safety obligations still apply when undertaking constructional operations both on and off site.

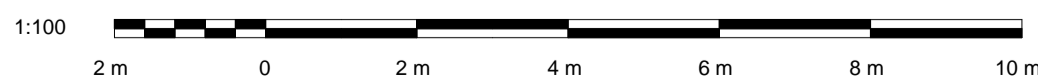

Issue Status

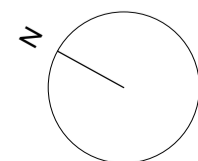

Client



WilkinsonEyre

Wilkinson Eyre Architects
33 Bowling Green Lane, London
EC1R 0BJ, United Kingdom


+44 (0) 20 7608 7900 T
+44 (0) 20 7608 7901 F
www.wilkinsonseyre.com

Project:
915.11 Crown Hotel Sydney
Title:
Level 21 Plan

Scale @ A1:
1 : 100

Drawing and CAD File Number:
00915 - P - 1210 - TP

Rev
1

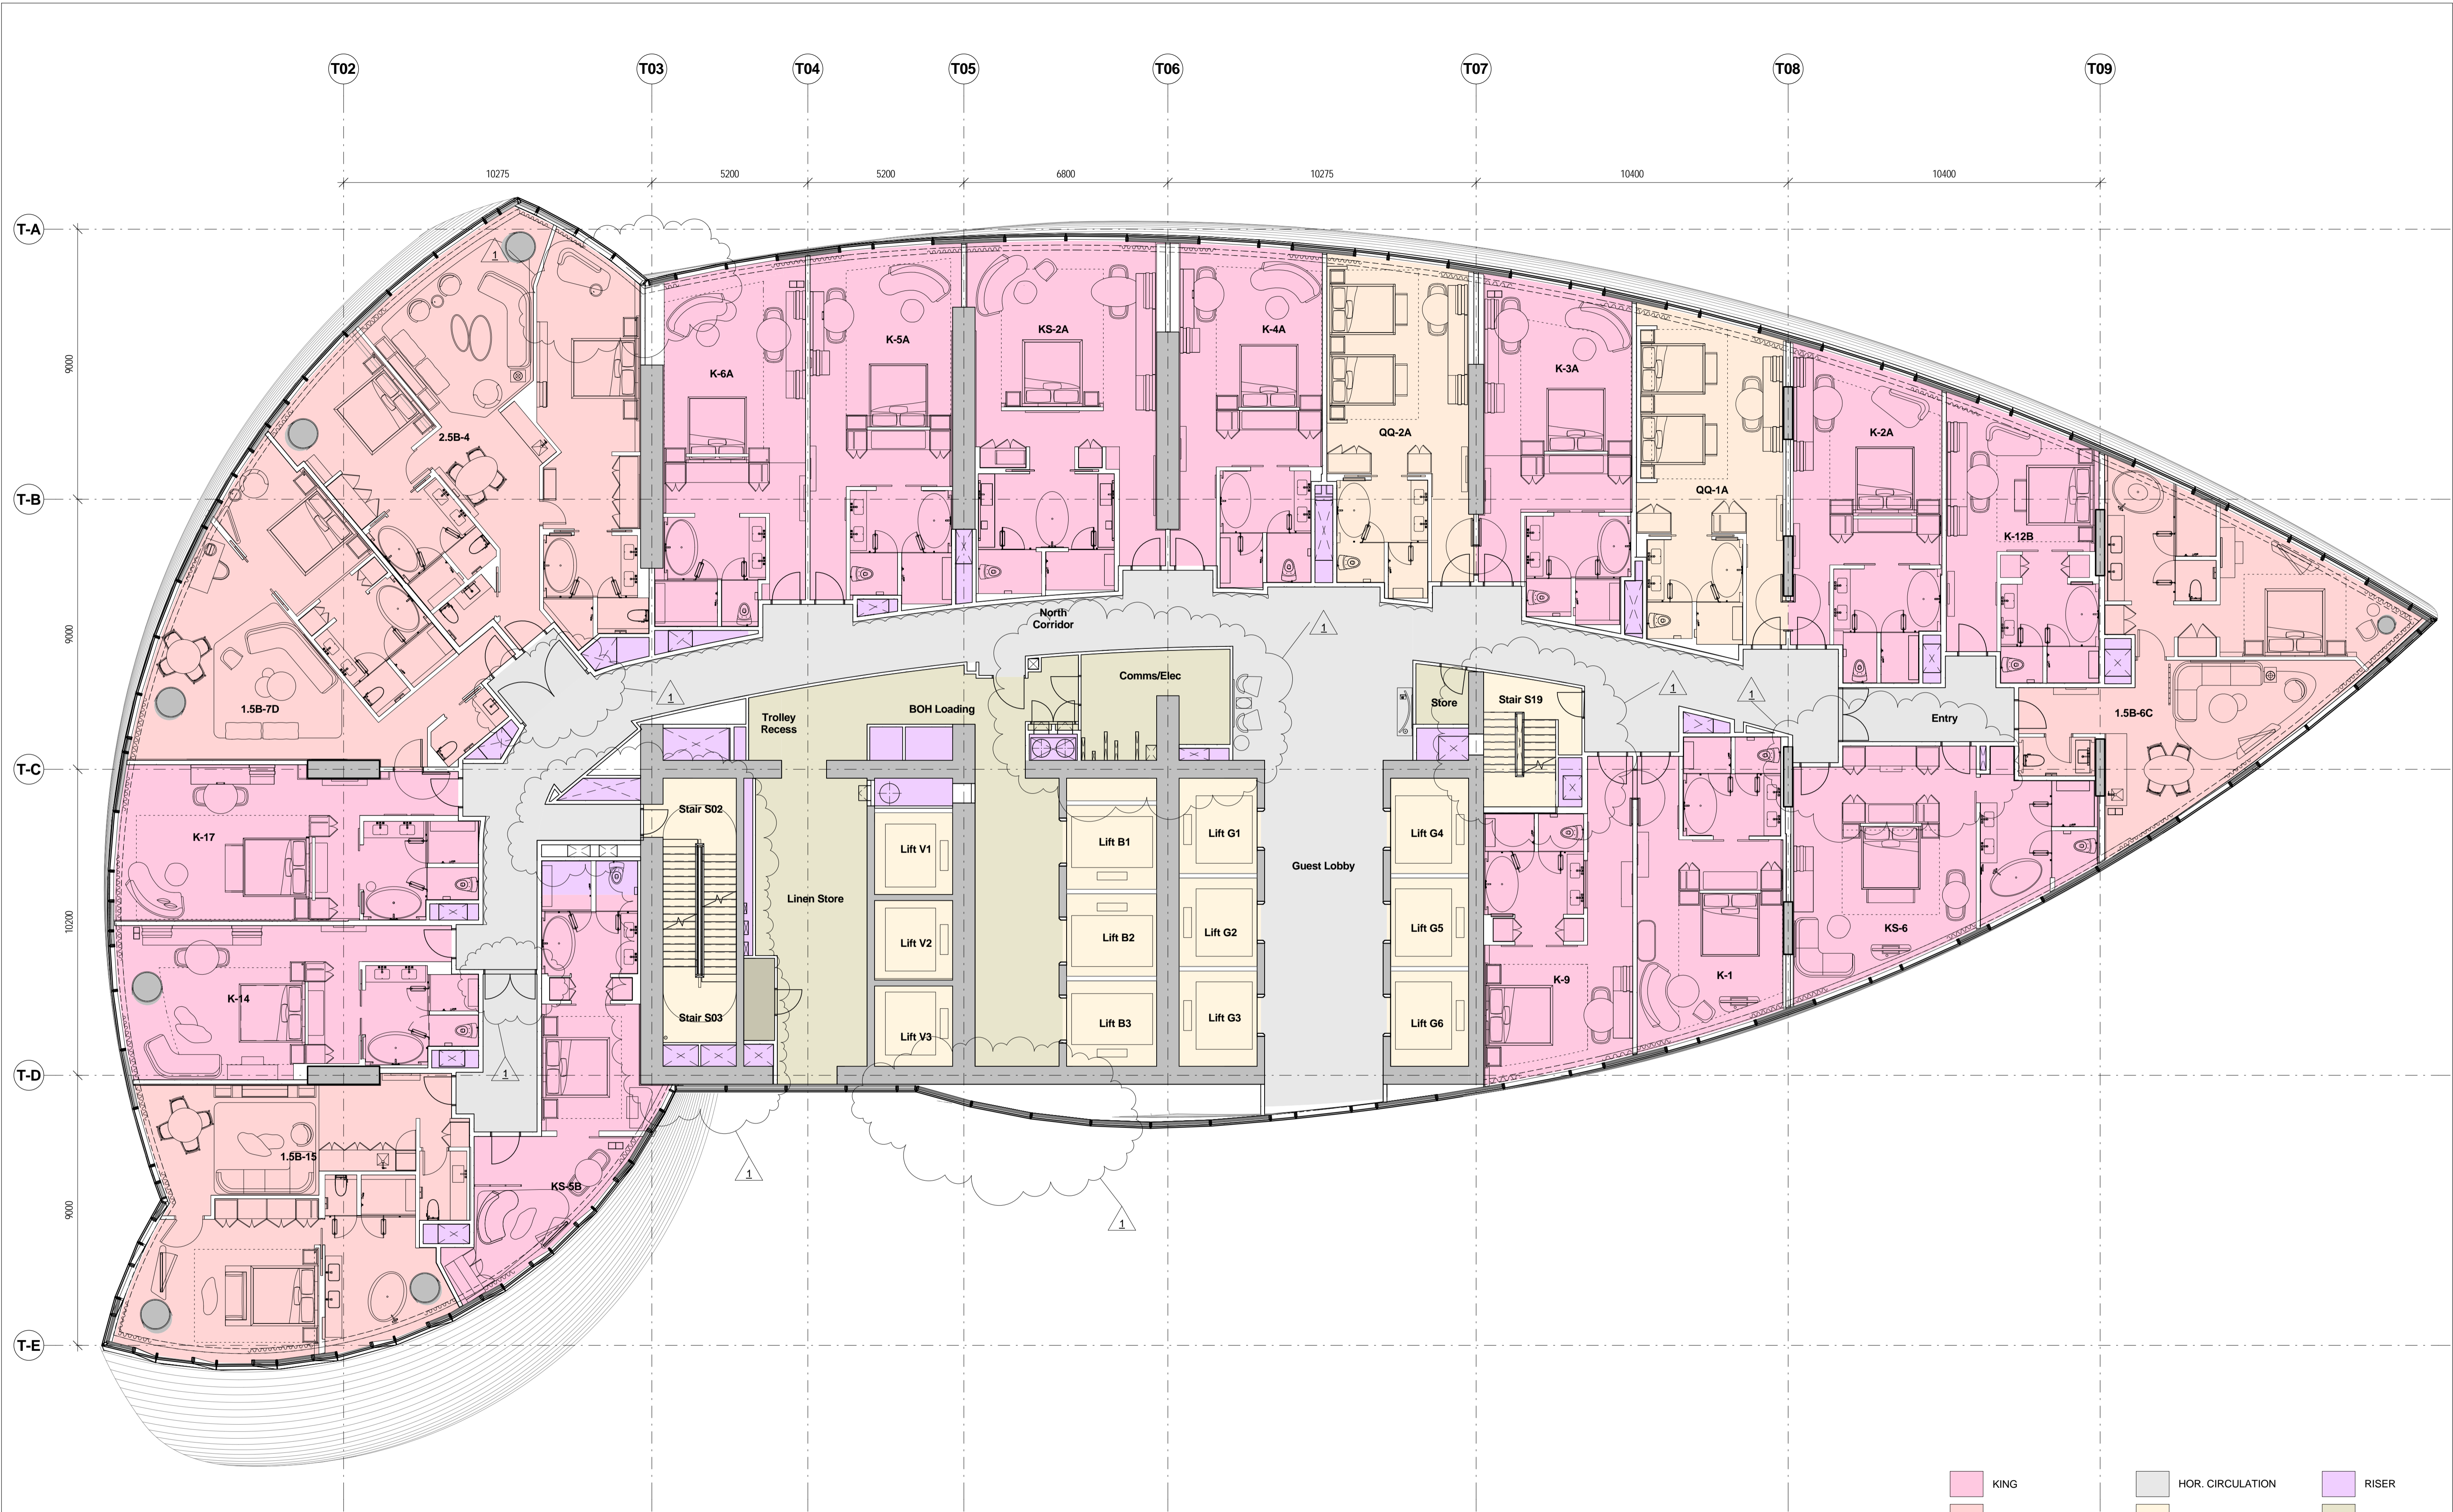


1 Level 22 FFL
1 : 100

- | | | |
|------------|-------------------|-------|
| KING | HOR. CIRCULATION | RISER |
| KING SUITE | VERT. CIRCULATION | BOH |
| QUEEN | | |


Rev	Date	Description	By	Chkd
1	30.10.2014	Planning Submission	WE	WE
	29.11.2017	Section 9e Amendment	WE	WE

Do not Scale. Use figured dimensions only. All dimensions to be checked on site.


All drawings to be read in conjunction with the Engineers' drawings.
Any discrepancies between consultants drawings to be reported to the Architect before any work commences.
The Contractor's attention is drawn to the Health & Safety matters identified in the Health & Safety plan as being potentially hazardous.
These items should not be considered as a complete and final list.
The Work Package Contractor's normal Health & Safety obligations still apply when undertaking constructional operations both on and off site.

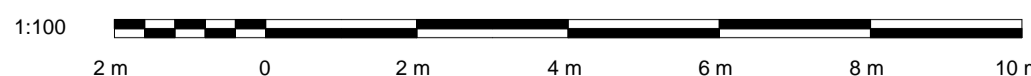

Issue Status

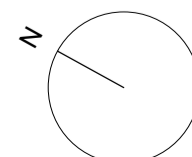

Client

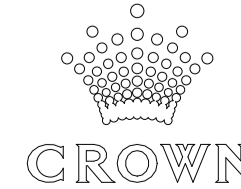

WilkinsonEyre

Wilkinson Eyre Architects
33 Bowling Green Lane, London
EC1R 0BJ, United Kingdom

+44 (0) 20 7608 7900 T
+44 (0) 20 7608 7901 F
www.wilkinsonseyre.com

Project:
915.11 Crown Hotel Sydney
Title:
Level 22 Plan

Scale @ A1:
1 : 100

Drawing and CAD File Number:
00915 - P - 1220 - TP

Rev
1




1 Level 23 FFL
1 : 100


- TERRACES
- PLANT
- CORES
- RISER
- CIRCULATION
- BOH

Rev	Date	Description	By	Chkd
1	30.10.2014	Planning Submission	WE	WE
	29.11.2017	Section Re Amendment	WE	WE


Do not Scale. Use figured dimensions only. All dimensions to be checked on site.
All drawings to be read in conjunction with the Engineers' drawings.
Any discrepancies between consultants drawings to be reported to the Architect before any work commences.
The Contractor's attention is drawn to the Health & Safety matters identified in the Health & Safety plan as being potentially hazardous.
These items should not be considered as a complete and final list.
The Work Package Contractor's normal Health & Safety obligations still apply when undertaking constructional operations both on and off site.

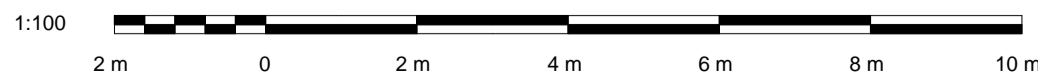

Issue Status

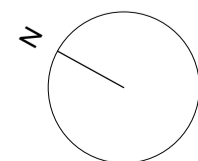

Client

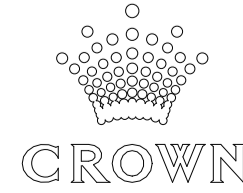

WilkinsonEyre

Wilkinson Eyre Architects
33 Bowling Green Lane, London
EC1R 0BJ, United Kingdom


+44 (0) 20 7608 7900 T
+44 (0) 20 7608 7901 F
www.wilkinsonseyre.com

Project:
915.11 Crown Hotel Sydney
Title:
Level 23 Plan

Scale @ A1:
1 : 100

Drawing and CAD File Number:
00915 - P - 1230 - TP

Rev
1

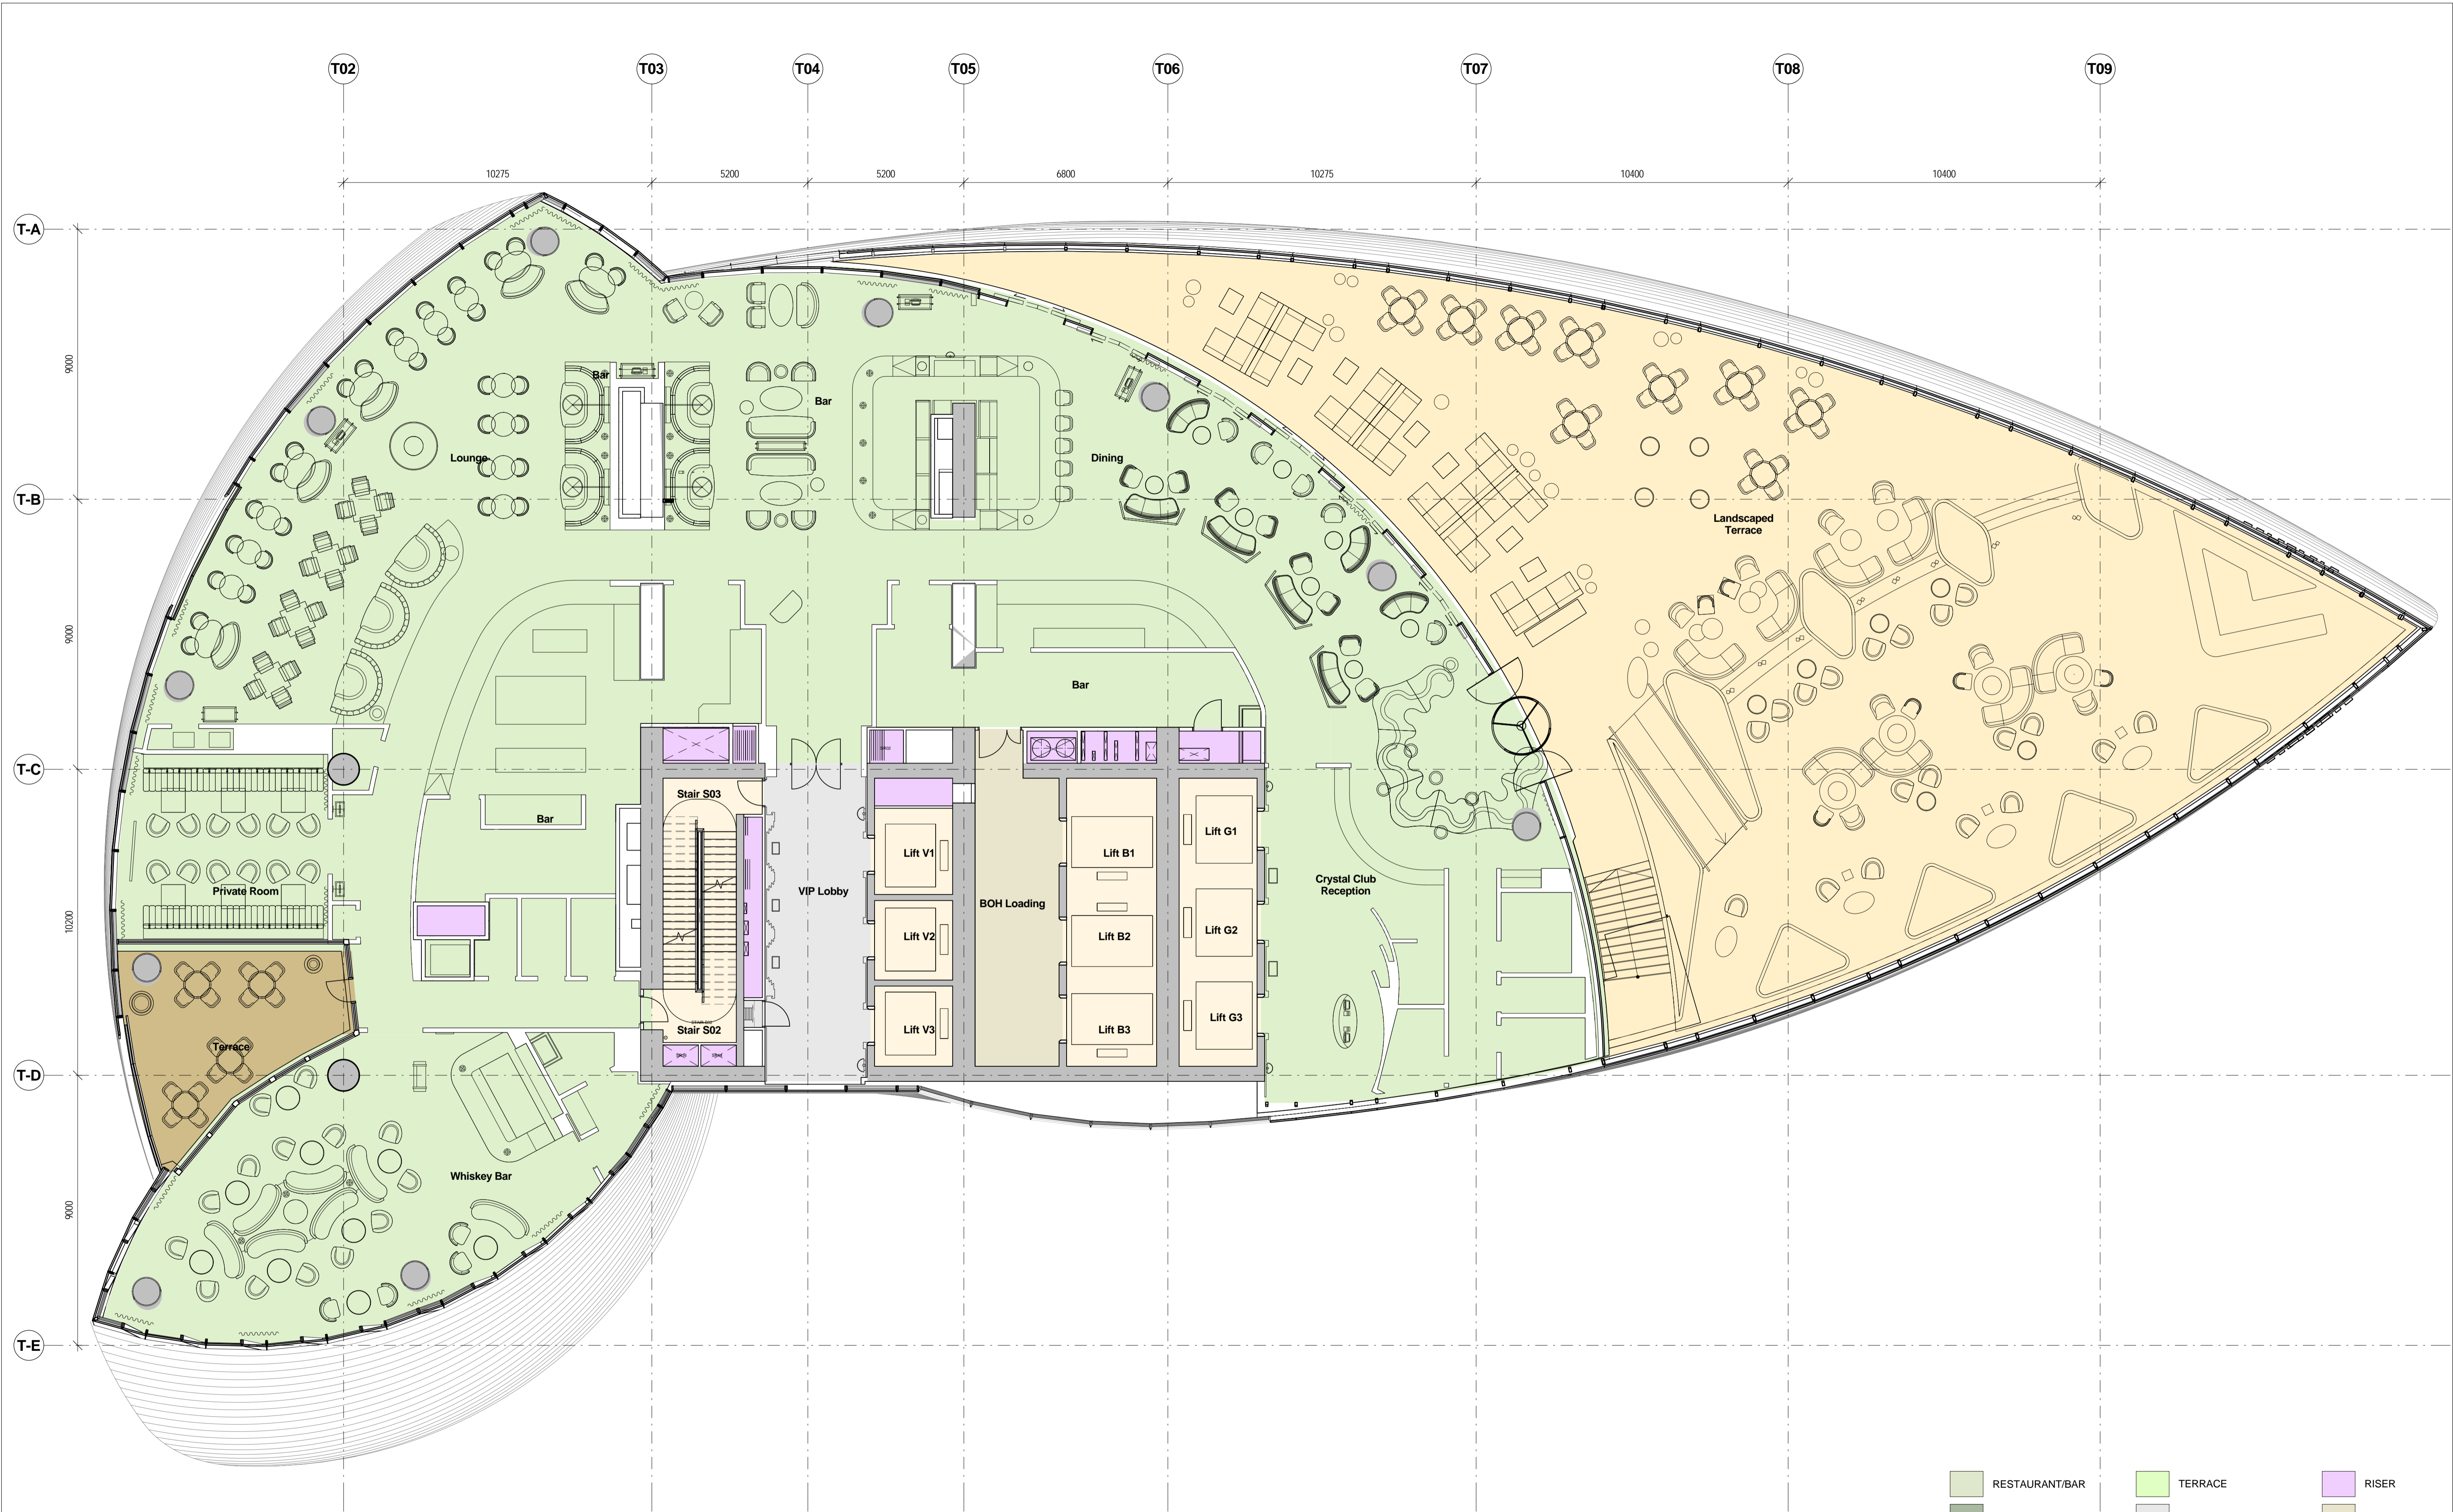

1 Level 24 FFL
1 : 100


- | | | |
|----------------|-------------------|-------|
| RESTAURANT/BAR | TERRACE | RISER |
| LOBBY | HOR. CIRCULATION | BOH |
| KITCHEN | VERT. CIRCULATION | PLANT |

Rev	Date	Description	By	Chkd
1	30.10.2014	Planning Submission	WE	WE
	29.11.2017	Section 96 Amendment	WE	WE


Do not Scale. Use figured dimensions only. All dimensions to be checked on site.

All drawings to be read in conjunction with the Engineers' drawings.
Any discrepancies between consultants drawings to be reported to the Architect before any work commences.
The Contractor's attention is drawn to the Health & Safety matters identified in the Health & Safety plan as being potentially hazardous.
These items should not be considered as a complete and final list.
The Work Package Contractor's normal Health & Safety obligations still apply when undertaking constructional operations both on and off site.

Issue Status

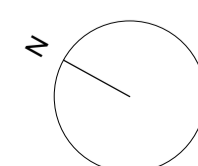

Client

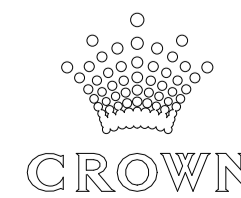

WilkinsonEyre

Wilkinson Eyre Architects
33 Bowling Green Lane, London
EC1R 0BJ, United Kingdom

+44 (0) 20 7608 7900 T
+44 (0) 20 7608 7901 F
www.wilkinsonseyre.com

Project:
915.11 Crown Hotel Sydney
Title:
Level 24 Plan

Scale @ A1:
1 : 100

Drawing and CAD File Number:
00915 - P - 1240 - TP

Rev
1



1 Level 25 FFL
1 : 100

- | | | |
|----------------|-------------------|-------|
| RESTAURANT/BAR | TERRACE | RISER |
| LOBBY | HOR. CIRCULATION | BOH |
| KITCHEN | VERT. CIRCULATION | PLANT |

Rev	Date	Description	By	Chkd
1	30.10.2014	Planning Submission	WE	WE
	29.11.2017	Section 9e Amendment	WE	WE

Do not Scale. Use figured dimensions only. All dimensions to be checked on site.

All drawings to be read in conjunction with the Engineers' drawings.


Any discrepancies between consultants drawings to be reported to the Architect before any work commences.

The Contractor's attention is drawn to the Health & Safety matters identified in the Health & Safety plan as being potentially hazardous.


These items should not be considered as a complete and final list.

The Work Package Contractor's normal Health & Safety obligations still apply when undertaking constructional operations both on and off site.

Issue Status

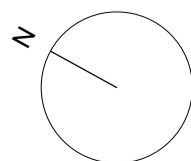

Client

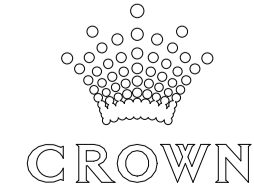

WilkinsonEyre

Wilkinson Eyre Architects
33 Bowling Green Lane, London
EC1R 0BJ, United Kingdom

+44 (0) 20 7608 7900 T
+44 (0) 20 7608 7901 F
www.wilkinsonseyre.com

Project:
915.11 Crown Hotel Sydney

Title:
Level 25 Plan

Scale @ A1:
1 : 100

Drawing and CAD File Number:
00915 - P - 1250 - TP

Rev
1



1 Level 26 FFL
1 : 100

- | | | |
|----------------|-------------------|-------|
| RESTAURANT/BAR | TERRACE | RISER |
| LOBBY | HOR. CIRCULATION | BOH |
| KITCHEN | VERT. CIRCULATION | PLANT |

Rev	Date	Description	By	Chkd
1	30.10.2014	Planning Submission	WE	WE
	29.11.2017	Section 9e Amendment	WE	WE

Do not Scale. Use figured dimensions only. All dimensions to be checked on site.

All drawings to be read in conjunction with the Engineers' drawings.


Any discrepancies between consultants drawings to be reported to the Architect before any work commences.

The Contractor's attention is drawn to the Health & Safety matters identified in the Health & Safety plan as being potentially hazardous.


These items should not be considered as a complete and final list.

The Work Package Contractor's normal Health & Safety obligations still apply when undertaking constructional operations both on and off site.

Issue Status

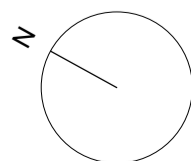

Client

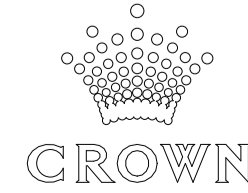

WilkinsonEyre

Wilkinson Eyre Architects
33 Bowling Green Lane, London
EC1R 0BJ, United Kingdom

+44 (0) 20 7608 7900 T
+44 (0) 20 7608 7901 F
www.wilkinsonseyre.com

Project:
915.11 Crown Hotel Sydney
Title:
Level 26 Plan

Scale @ A1:
1 : 100

Drawing and CAD File Number:
00915 - P - 1260 - TP

Rev
1



1 Level 27 FFL
1 : 100

Rev	Date	Description	By	Chkd
1	30.10.2014	Planning Submission	WE	WE
	29.11.2017	Section 9e Amendment	WE	WE

Do not Scale. Use figured dimensions only. All dimensions to be checked on site.


All drawings to be read in conjunction with the Engineers' drawings.

Any discrepancies between consultants drawings to be reported to the Architect before any work commences.


The Contractor's attention is drawn to the Health & Safety matters identified in the Health & Safety plan as being potentially hazardous.

These items should not be considered as a complete and final list.


The Work Package Contractor's normal Health & Safety obligations still apply when undertaking constructional operations both on and off site.

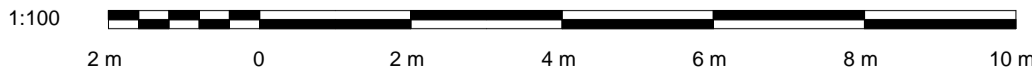

Issue Status

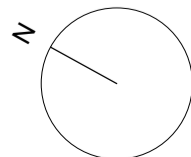

Client

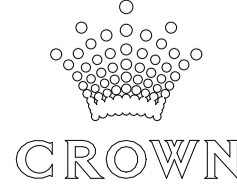

WilkinsonEyre

Wilkinson Eyre Architects
33 Bowling Green Lane, London
EC1R 0BJ, United Kingdom

+44 (0) 20 7608 7900 T
+44 (0) 20 7608 7901 F
www.wilkinsonseyre.com

Project:
915.11 Crown Hotel Sydney

Title:
Level 27 Plan

Scale @ A1:
1 : 100

Drawing and CAD File Number:
00915 - P - 1270 - TP

Rev
1




1 Level 28 FFL
1 : 100

Rev	Date	Description	By	Chkd
1	30.10.2014	Planning Submission	WE	WE
	29.11.2017	Section 9e Amendment	WE	WE


Do not Scale. Use figured dimensions only. All dimensions to be checked on site.

All drawings to be read in conjunction with the Engineers' drawings.
Any discrepancies between consultants drawings to be reported to the Architect before any work commences.
The Contractor's attention is drawn to the Health & Safety matters identified in the Health & Safety plan as being potentially hazardous.
These items should not be considered as a complete and final list.
The Work Package Contractor's normal Health & Safety obligations still apply when undertaking constructional operations both on and off site.

Issue Status

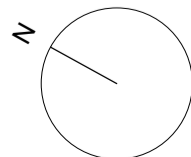

Client

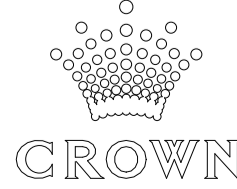

WilkinsonEyre

Wilkinson Eyre Architects
33 Bowling Green Lane, London
EC1R 0BJ, United Kingdom


+44 (0) 20 7608 7900 T
+44 (0) 20 7608 7901 F
www.wilkinsonseyre.com

Project:
915.11 Crown Hotel Sydney
Title:
Level 28 Plan

Scale @ A1:
1 : 100

Drawing and CAD File Number:
00915 - P - 1280 - TP

Rev
1

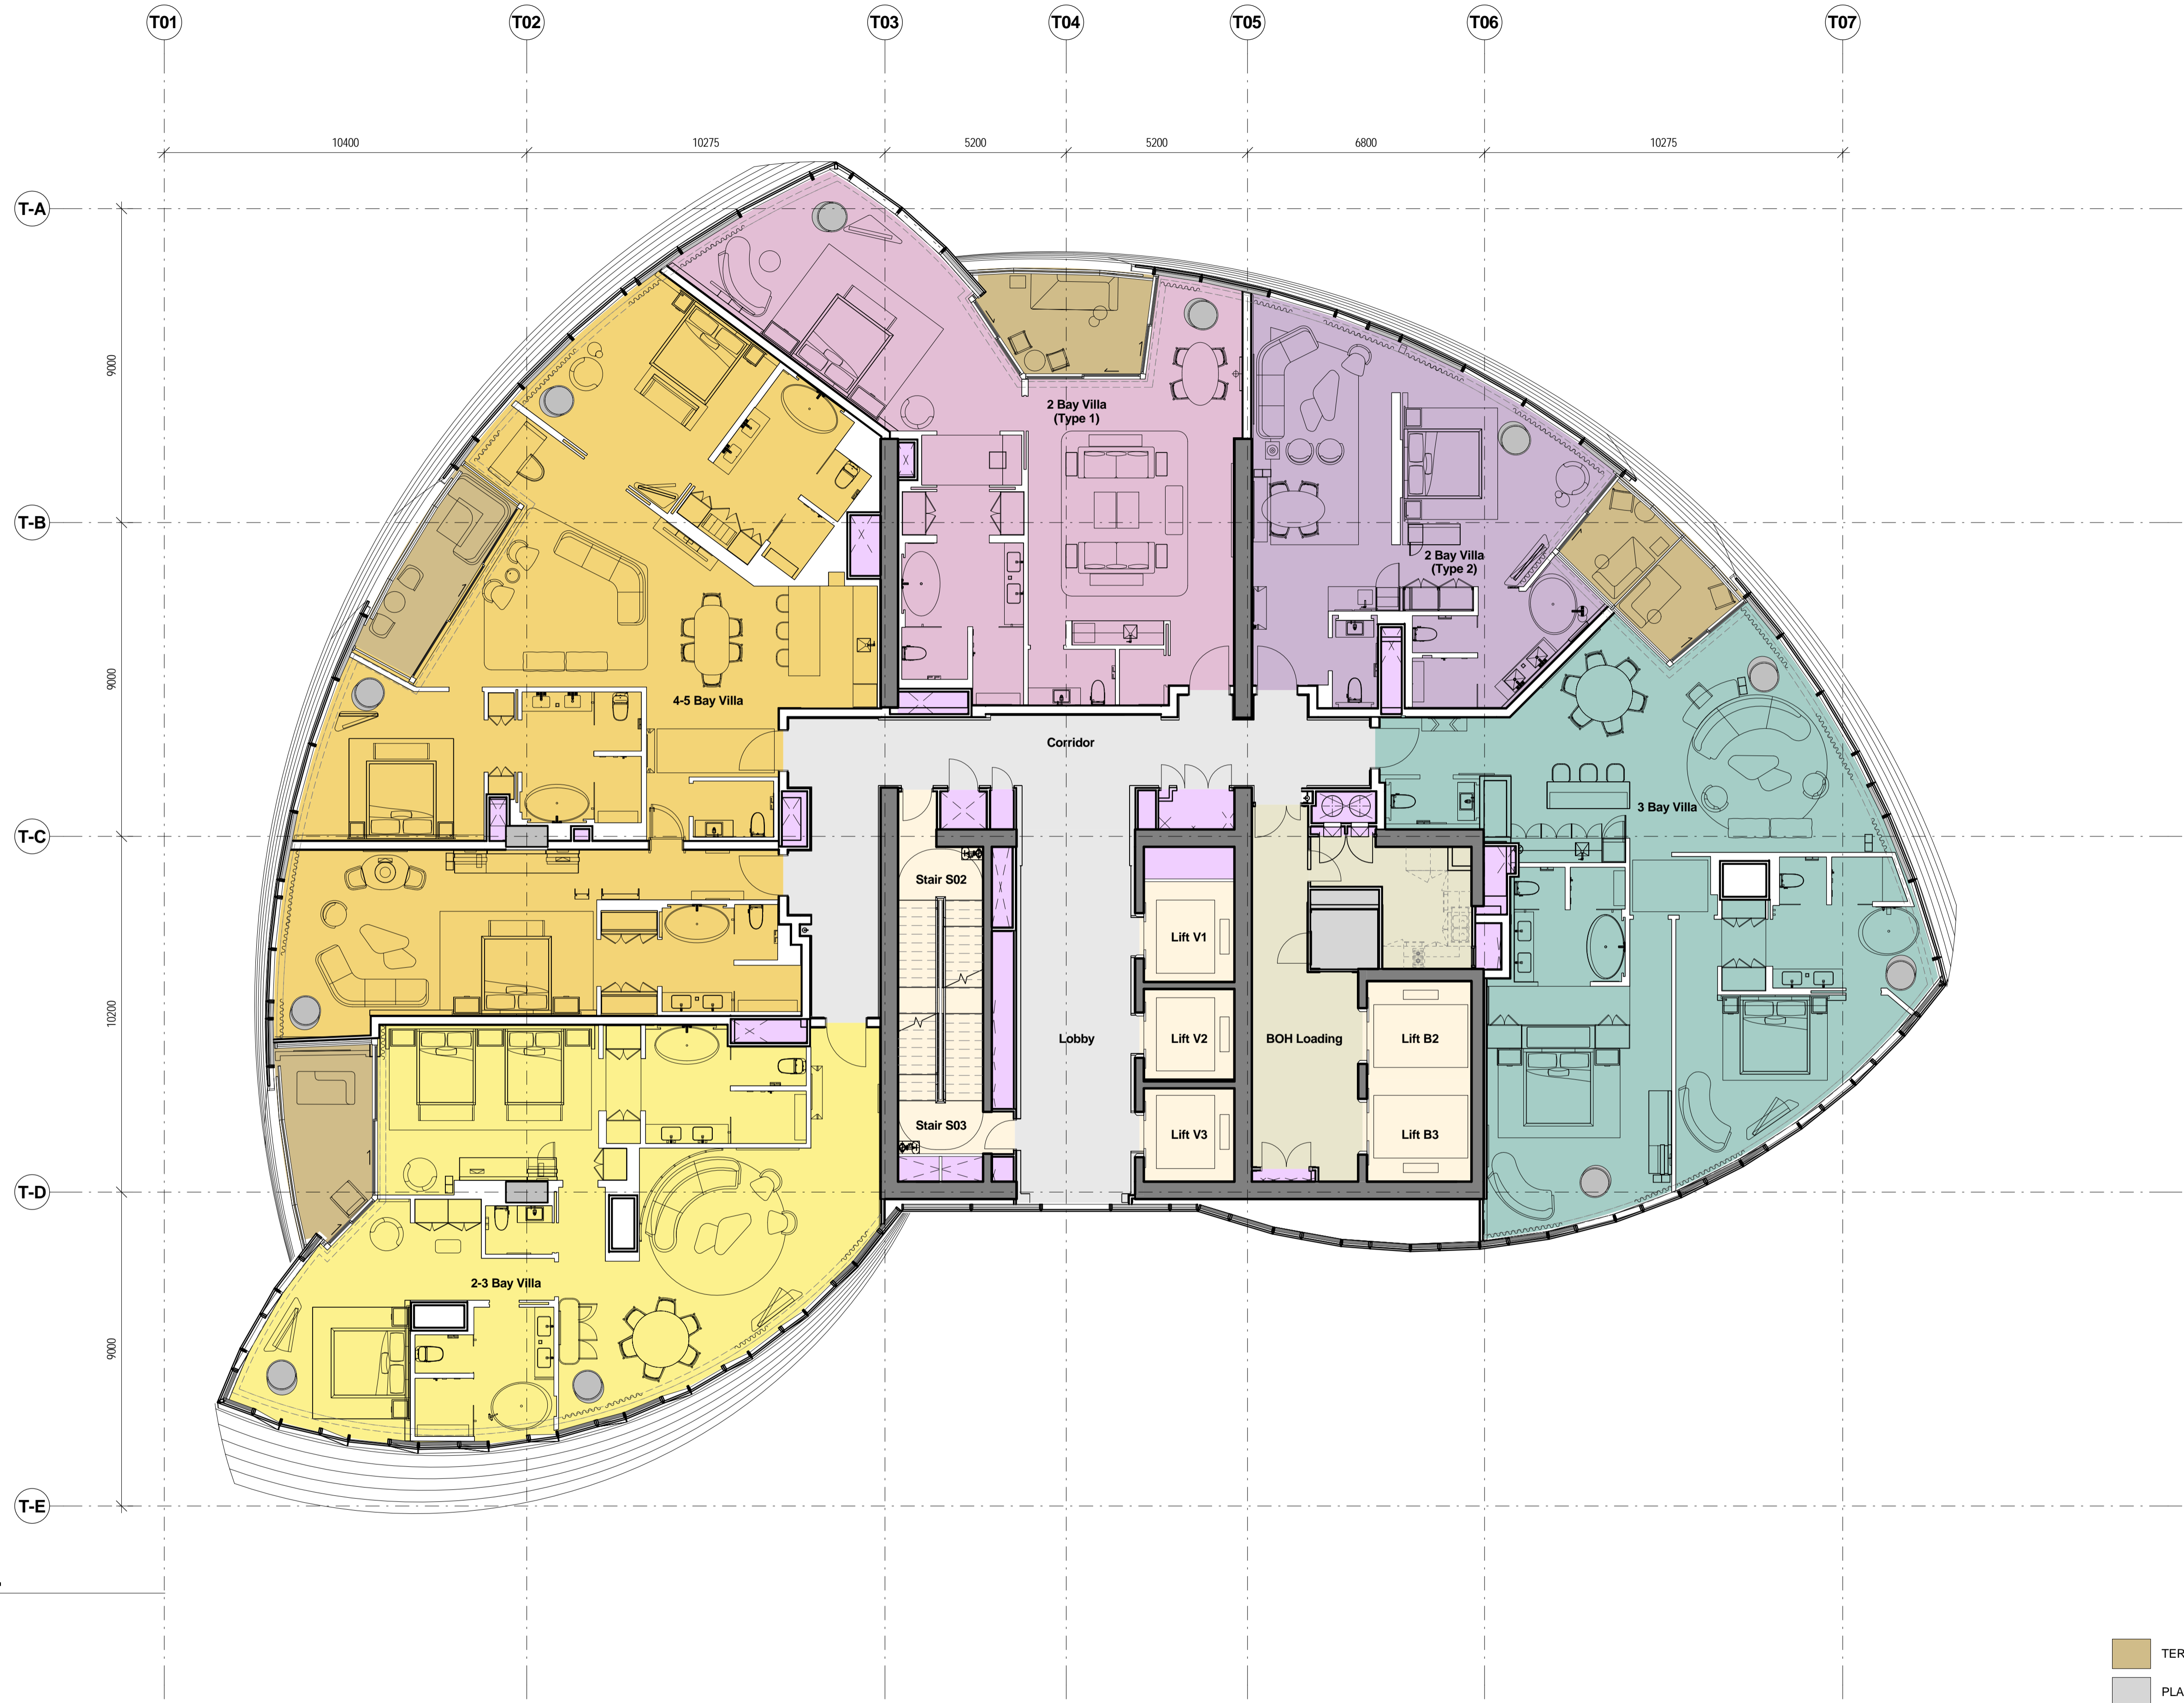

1 Level 29 FFL
1 : 100

- TERRACES

PLANT

CORES
- RISER




CIRCULATION

BOH

Rev	Date	Description	By	Chkd
1	30.10.2014	Planning Submission	WE	WE
	29.11.2017	Section Re Amendment	WE	WE

Do not Scale. Use figured dimensions only. All dimensions to be checked on site.

All drawings to be read in conjunction with the Engineers' drawings.
Any discrepancies between consultants drawings to be reported to the Architect before any work commences.
The Contractor's attention is drawn to the Health & Safety matters identified in the Health & Safety plan as being potentially hazardous.
These items should not be considered as a complete and final list.
The Work Package Contractor's normal Health & Safety obligations still apply when undertaking constructional operations both on and off site.

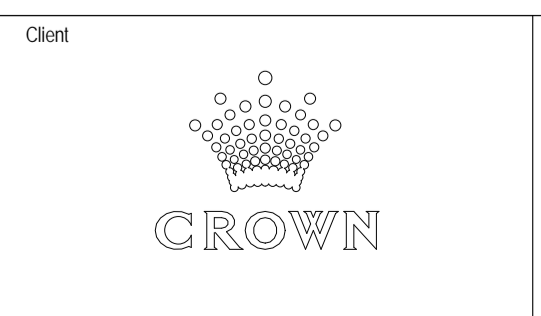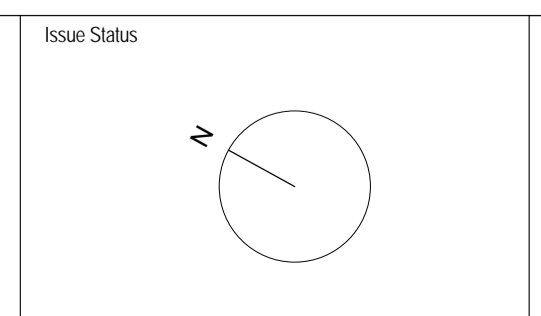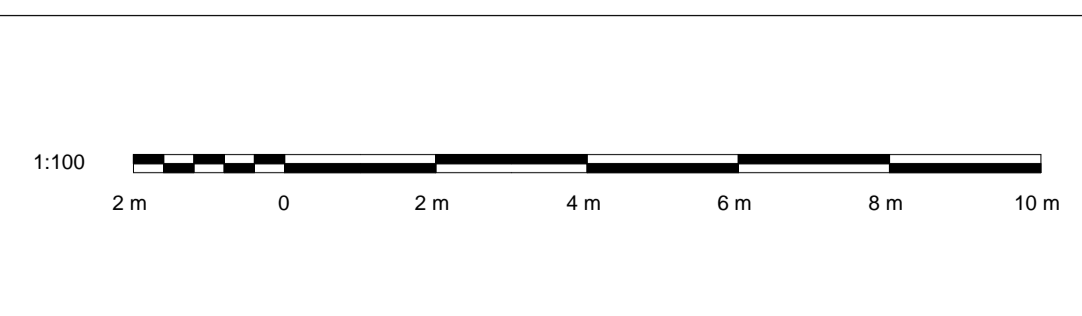


WilkinsonEyre

Wilkinson Eyre Architects
33 Bowling Green Lane, London
EC1R 0BJ, United Kingdom

+44 (0) 20 7608 7900 T
+44 (0) 20 7608 7901 F
www.wilkinsonseyre.com

Project: 915.11 Crown Hotel Sydney		
Title: Level 29 Plan		
Scale @ A1: 1 : 100	Drawing and CAD File Number: 00915 - P - 1290 - TP	Rev: 1

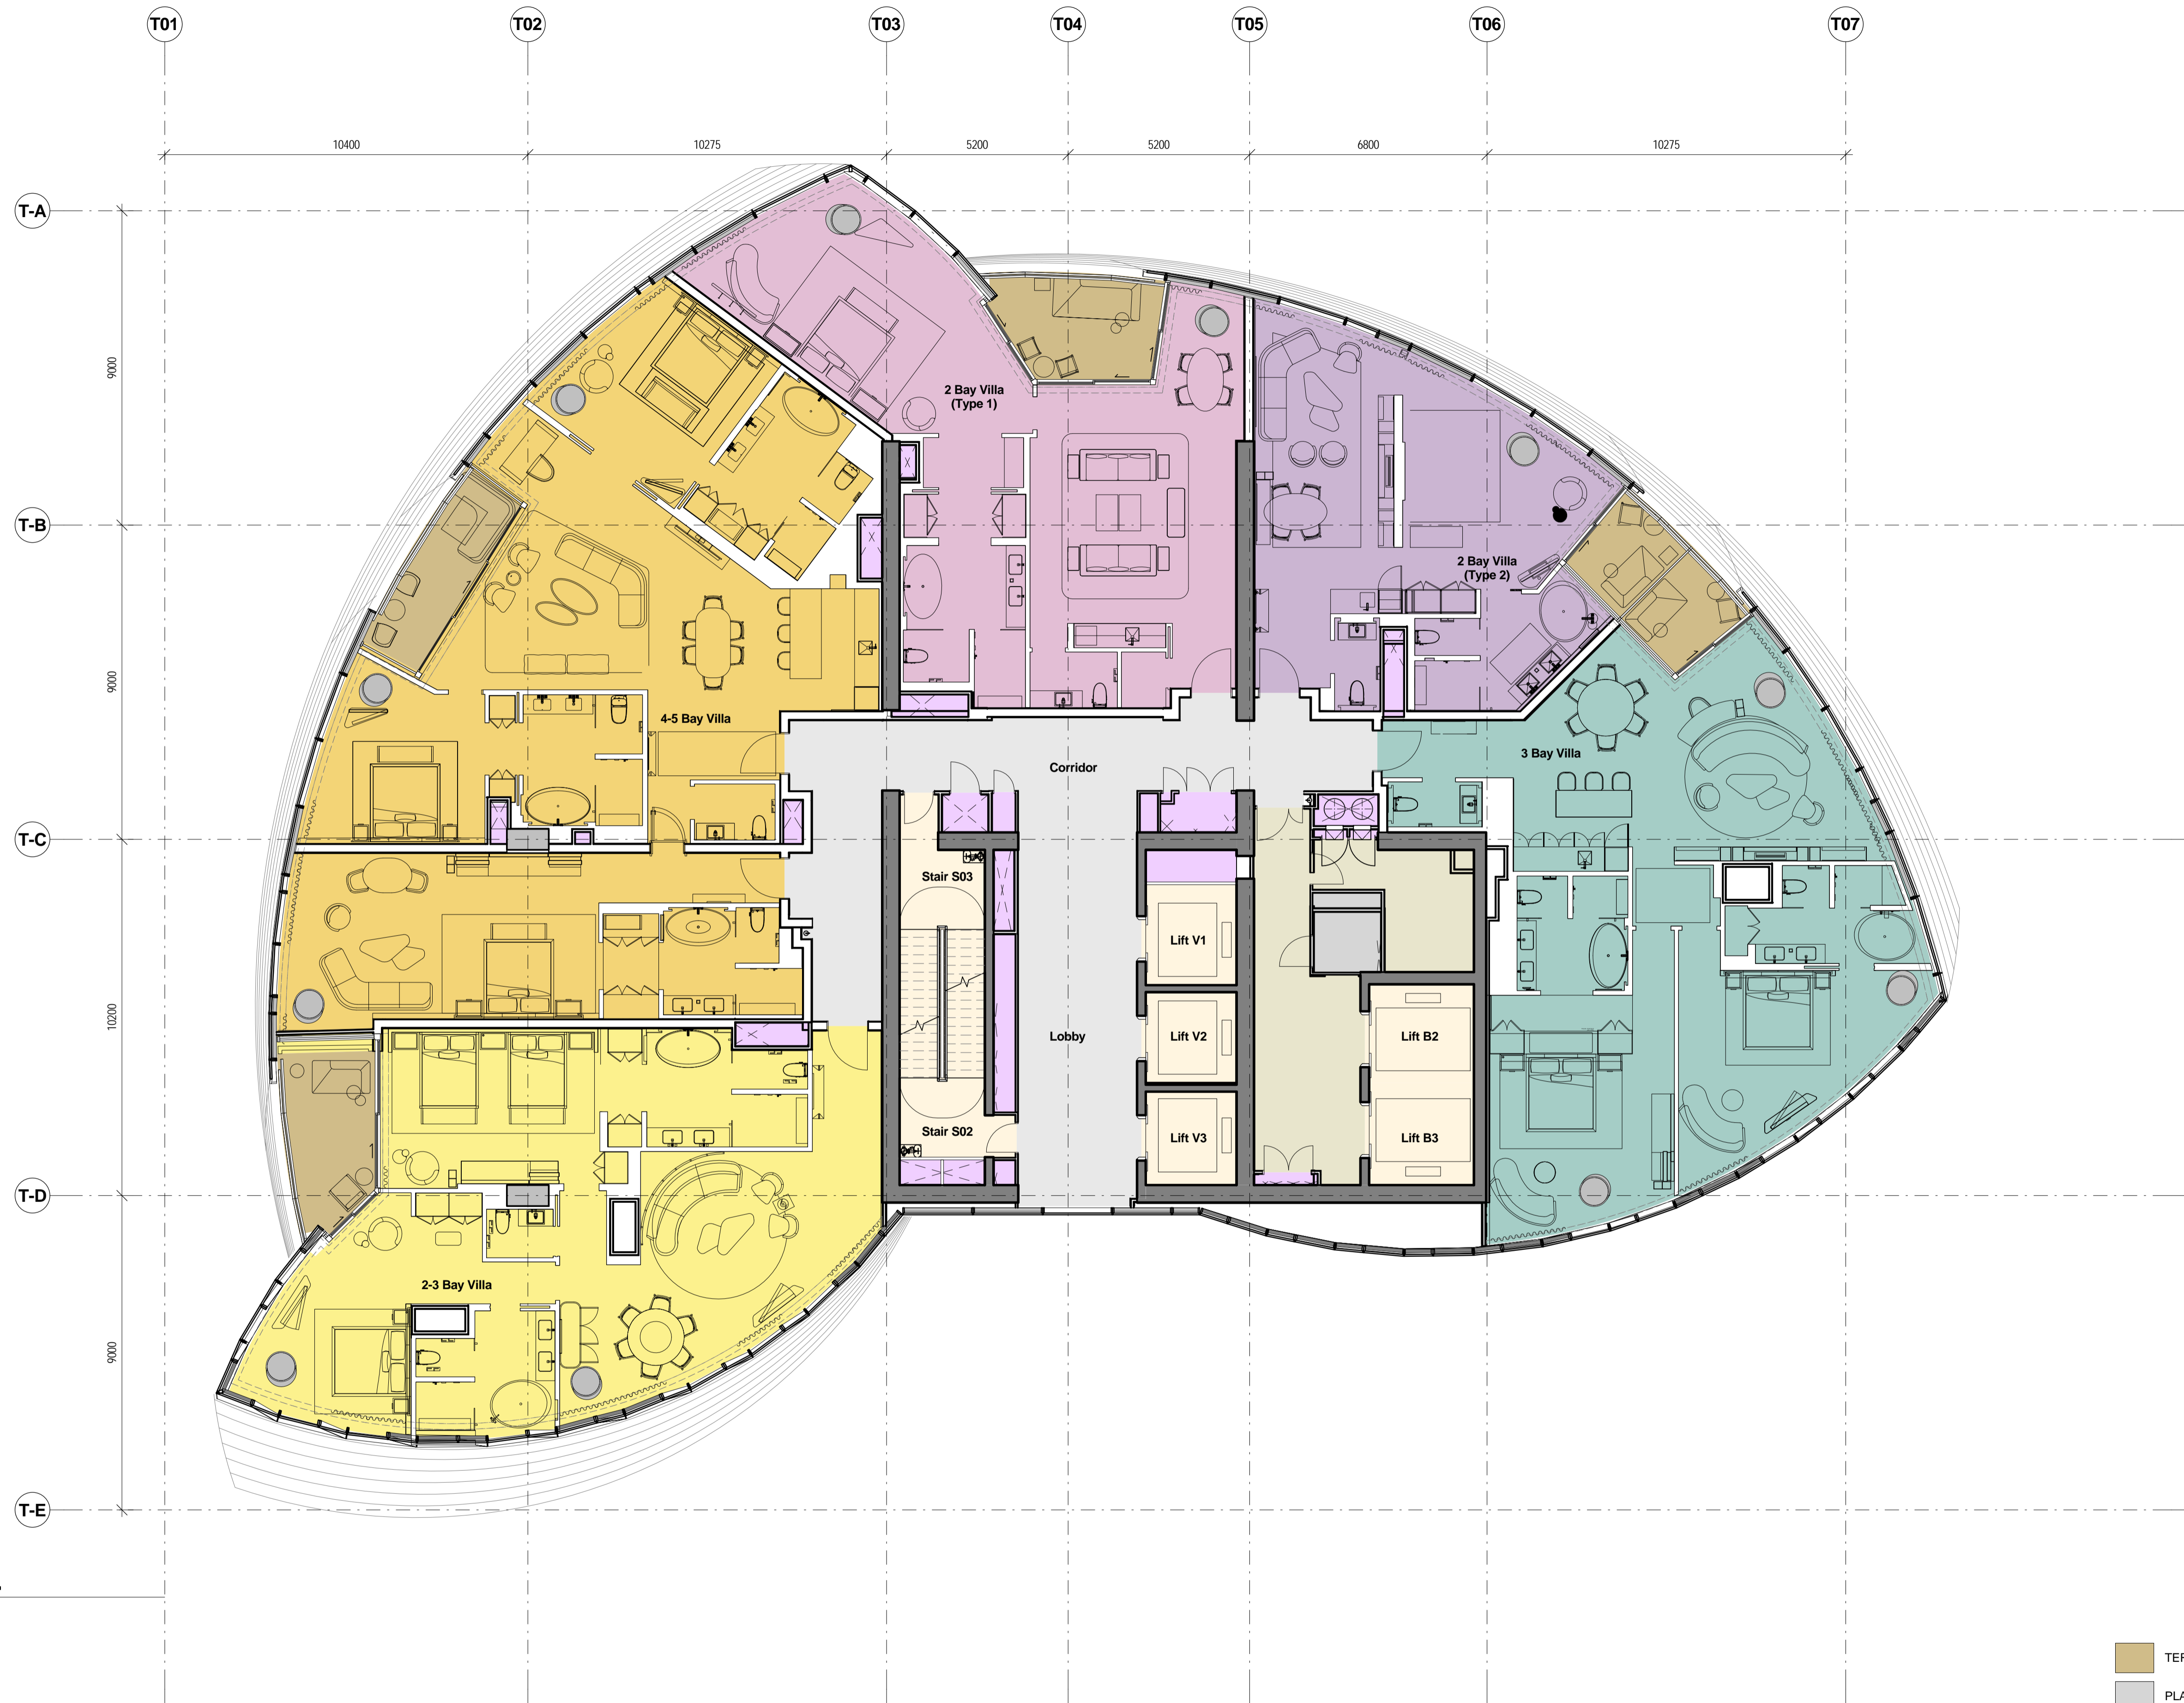


1 Level 30 FFL
1 : 100


- TERRACES
- PLANT
- CORES
- RISER
- CIRCULATION
- BOH

Rev	Date	Description	By	Chkd
1	30.10.2014	Planning Submission	WE	WE
	29.11.2017	Section 9e Amendment	WE	WE


Do not Scale. Use figured dimensions only. All dimensions to be checked on site.
All drawings to be read in conjunction with the Engineers' drawings.
Any discrepancies between consultants drawings to be reported to the Architect before any work commences.
The Contractor's attention is drawn to the Health & Safety matters identified in the Health & Safety plan as being potentially hazardous.
These items should not be considered as a complete and final list.
The Work Package Contractor's normal Health & Safety obligations still apply when undertaking constructional operations both on and off site.

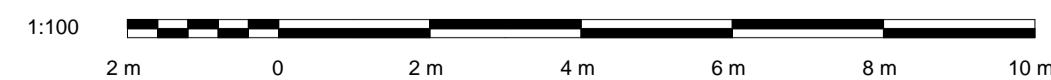

Issue Status

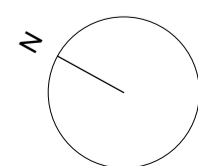

Client

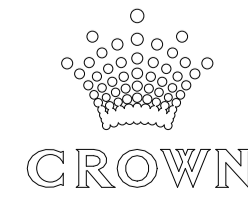

WilkinsonEyre

Wilkinson Eyre Architects
33 Bowling Green Lane, London
EC1R 0BJ, United Kingdom


+44 (0) 20 7608 7900 T
+44 (0) 20 7608 7901 F
www.wilkinsonseyre.com

Project:
915.11 Crown Hotel Sydney
Title:
Level 30 Plan

Scale @ A1:
1 : 100

Drawing and CAD File Number:
00915 - P - 1300 - TP

Rev
1

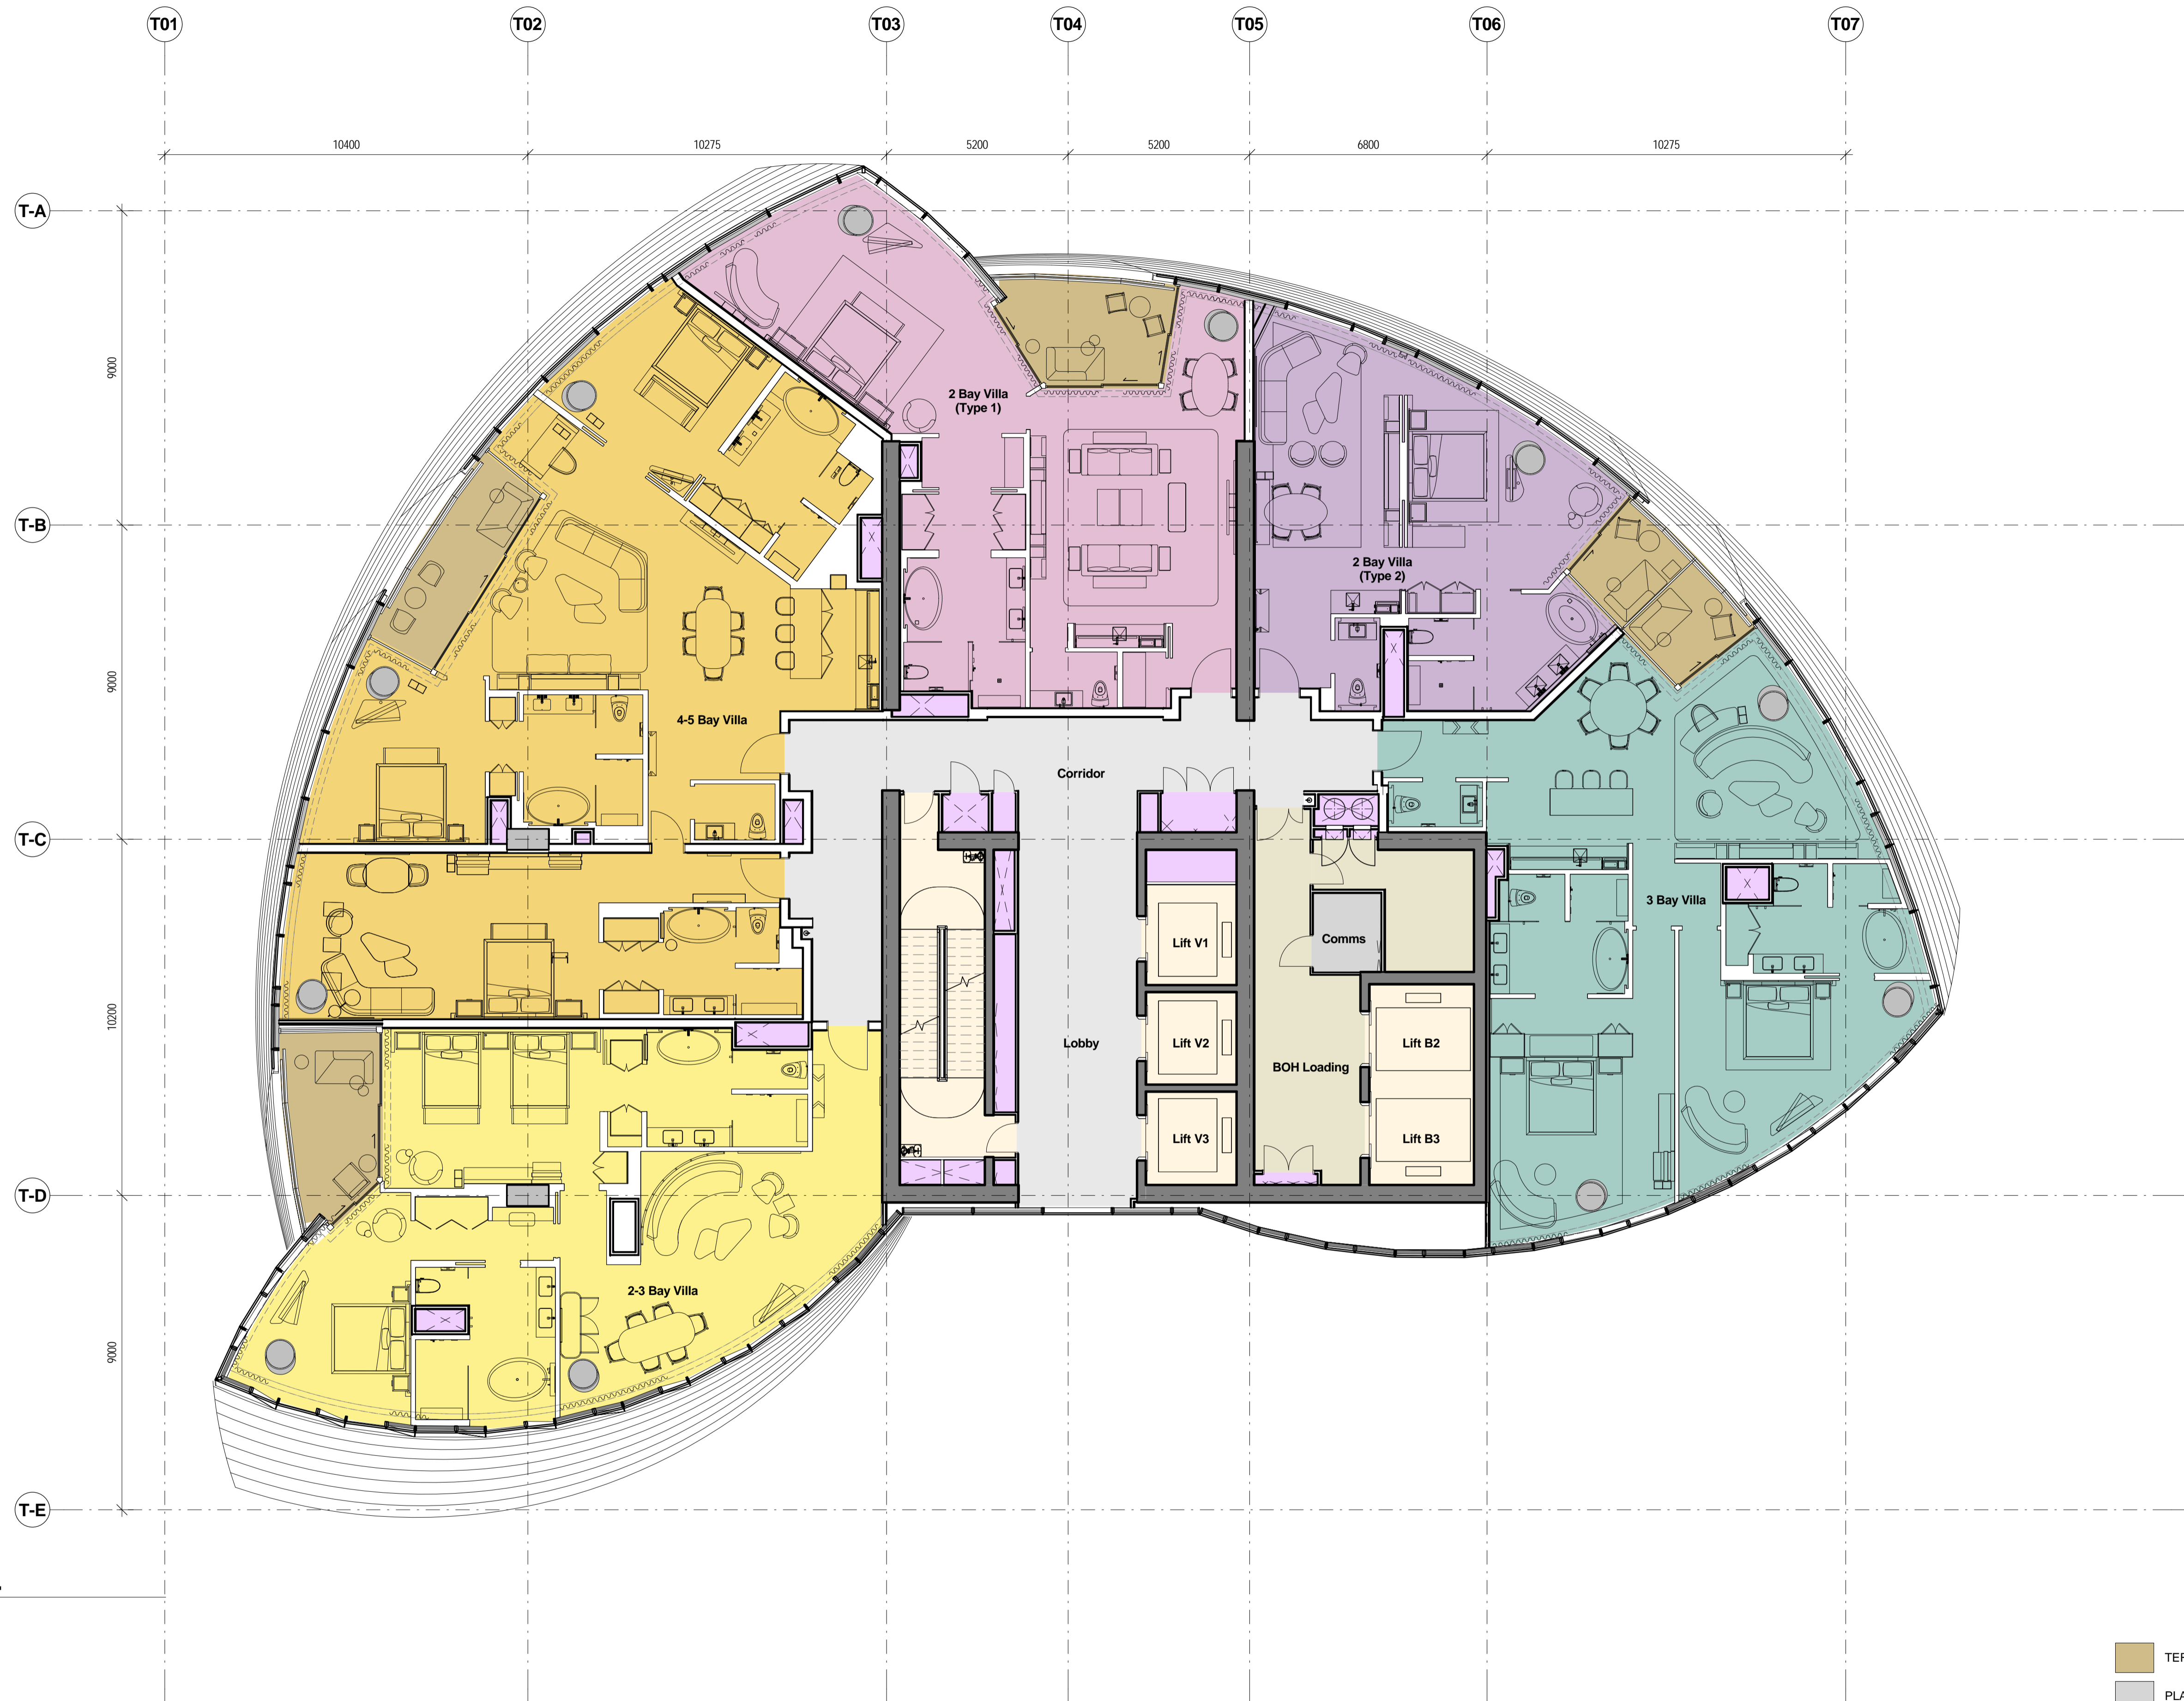


1 Level 31 FFL
1 : 100


- TERRACES
- PLANT
- CORES
- RISER
- CIRCULATION
- BOH

Rev	Date	Description	By	Chkd
1	30.10.2014	Planning Submission	WE	WE
	29.11.2017	Section 9e Amendment	WE	WE


Do not Scale. Use figured dimensions only. All dimensions to be checked on site.
All drawings to be read in conjunction with the Engineers' drawings.
Any discrepancies between consultants drawings to be reported to the Architect before any work commences.
The Contractor's attention is drawn to the Health & Safety matters identified in the Health & Safety plan as being potentially hazardous.
These items should not be considered as a complete and final list.
The Work Package Contractor's normal Health & Safety obligations still apply when undertaking constructional operations both on and off site.

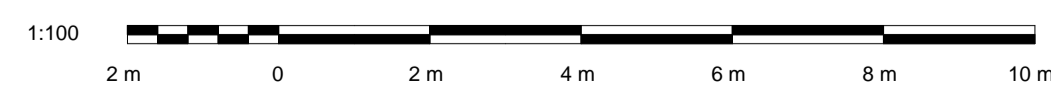

Issue Status

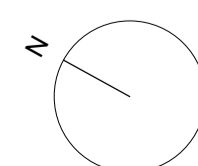

Client

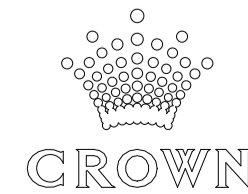

WilkinsonEyre

Wilkinson Eyre Architects
33 Bowling Green Lane, London
EC1R 0BJ, United Kingdom

+44 (0) 20 7608 7900 T
+44 (0) 20 7608 7901 F
www.wilkinsonseyre.com

Project:
915.11 Crown Hotel Sydney
Title:
Level 31 Plan

Scale @ A1:
1 : 100

Drawing and CAD File Number:
00915 - P - 1310 - TP

Rev
1