




 TERRACES
  RISER

 PLANT
  CIRCULATION

 CORES
  BOH

Do not Scale. Use figured dimensions only. All dimensions to be checked on site.


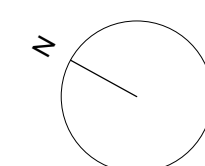
All drawings to be read in conjunction with the Engineers' drawings.

Any discrepancies between consultants drawings to be reported to the Architect before any work commences.

The Contractor's attention is drawn to the Health & Safety matters identified in the Health & Safety plan as being potentially hazardous.

These items should not be considered as a complete and final list.

The Work Package/Contractor's normal Health & Safety obligations still apply when undertaking constructional operations both on and off site.









CROWN


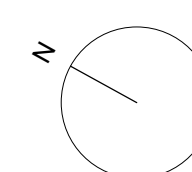
Wilkinson Eyre Architects +44 (0) 20 7608 7900 T
33 Bowling Green Lane, London +44 (0) 20 7608 7901 F
EC1R 0BJ, United Kingdom www.wilkinsoneyre.com

Scale @ A1: 1 : 100	Drawing and CAD File Number: 00915 - P - 1430 - TP
------------------------	---

Rev: 1

	TERRACES		RISER
	PLANT		CIRCULATION
	CORES		BOH

All drawings to be read in conjunction with the Engineers' drawings.
Any discrepancies between consultants drawings to be reported to the Architect before any work commences.
The Contractor's attention is drawn to the Health & Safety matters identified in the Health & Safety plan as being potentially hazardous.
These items should not be considered as a complete and final list.
The Work Package Contractor's normal Health & Safety obligations still apply when undertaking constructional operations both on and off site.



CROWN

Wilkinson Eyre Architects +44 (0) 20 7608 7900 T
33 Bowling Green Lane, London +44 (0) 20 7608 7901 F
EC1R 0BJ, United Kingdom www.wilkinsoneyre.com

Scale @ A1: 1 : 100	Drawing and CAD File Number: 00915 - P - 1440 - TP
------------------------	---

1

ABSAAssociation of Building Sustainability Assessors

Class 2 Building Project Certification

Certification Number1007018219

Certification Date07/11/2014

Assessor NameQian Wang

Assessor Number20557

Assessor SignatureQian Wang

Averaged Simulated Energy: HEATING: 16.0 MJ/m2 pa

Averaged Simulated Energy: COOLING: 16.1 MJ/m2 pa

Rated with Downlights: No

Averaged NatHERS Rating 32.0 MJ/m2 pa

6.9/10

1 Level 45 FFL
1 : 100

TERRACES

PLANT

CORES

RISER

CIRCULATION

BOH

Rev	Date	Description	By	Chkd
1	30.10.2014	Planning Submission	WE	WE
	29.11.2017	Section 96 Amendment	WE	WE

Do not Scale. Use figured dimensions only. All dimensions to be checked on site.

All drawings to be read in conjunction with the Engineers' drawings.

Any discrepancies between consultants drawings to be reported to the Architect before any work commences.

The Contractor's attention is drawn to the Health & Safety matters identified in the Health & Safety plan as being potentially hazardous.

These items should not be considered as a complete and final list.

The Work Package Contractor's normal Health & Safety obligations still apply when undertaking constructional operations both on and off site.

1:100

2 m

0

2 m

4 m

6 m

8 m

10 m

Issue Status

Client

WilkinsonEyre

Wilkinson Eyre Architects
33 Bowling Green Lane, London
EC1R 0BJ, United Kingdom

+44 (0) 20 7608 7900 T
+44 (0) 20 7608 7901 F
www.wilkinsonseyre.com

Project: 915.11 Crown Hotel Sydney	Drawing and CAD File Number: 00915 - P - 1450 - TP	Rev 1
Title: Level 45 Plan		
Scale @ A1: 1 : 100		

©WilkinsonEyre Architects Ltd

ABSA

Association of Building Sustainability Assessors

Class 2 Building Project Certification

Certification Number

1007018219

Certification Date

07/11/2014

Assessor Name

Qian Wang

Assessor Number

20557

Assessor Signature

Averaged Simulated Energy: HEATING

18.0 MJ/m2 pa

Averaged Simulated Energy: COOLING

18.1 MJ/m2 pa

Rated with Downlights:

No

Averaged NatHERS Rating

32.0 MJ/m2 pa

6.9/10

1 Level 46 FFL
1 : 100

TERRACES

PLANT

CORES

RISER

CIRCULATION

BOH

<table><tr><th>Rev</th><th>Date</th><th>Description</th><th>By</th><th>Chkd</th></tr><tr><td>1</td><td>30.10.2014</td><td>Planning Submission</td><td>WE</td><td>WE</td></tr><tr><td></td><td>29.11.2017</td><td>Section 9e Amendment</td><td>WE</td><td>WE</td></tr><tr><td> </td><td> </td><td> </td><td> </td><td> </td></tr><tr><td> </td><td> </td><td> </td><td> </td><td> </td></tr><tr><td> </td><td> </td><td> </td><td> </td><td> </td></tr><tr><td> </td><td> </td><td> </td><td> </td><td> </td></tr><tr><td> </td><td> </td><td> </td><td> </td><td> </td></tr><tr><td> </td><td> </td><td> </td><td> </td><td> </td></tr></table>	Rev	Date	Description	By	Chkd	1	30.10.2014	Planning Submission	WE	WE		29.11.2017	Section 9e Amendment	WE	WE																															<p>Do not Scale. Use figured dimensions only. All dimensions to be checked on site.</p> <p>All drawings to be read in conjunction with the Engineers' drawings.</p> <p>Any discrepancies between consultants drawings to be reported to the Architect before any work commences.</p> <p>The Contractor's attention is drawn to the Health & Safety matters identified in the Health & Safety plan as being potentially hazardous.</p> <p>These items should not be considered as a complete and final list.</p> <p>The Work Package Contractor's normal Health & Safety obligations still apply when undertaking constructional operations both on and off site.</p>	<div>1:100</div> <div><div>2 m</div><div>0</div><div>2 m</div><div>4 m</div><div>6 m</div><div>8 m</div><div>10 m</div></div>	<div>Issue Status</div> <div><div>N</div></div>	<div>Client</div> <div></div>	<div>WilkinsonEyre</div> <div>Wilkinson Eyre Architects 33 Bowling Green Lane, London EC1R 0BJ, United Kingdom</div> <div>+44 (0) 20 7608 7900 T +44 (0) 20 7608 7901 F www.wilkinsonseyre.com</div>	<div>Project</div> <div>915.11 Crown Hotel Sydney</div> <div>Title</div> <div>Level 46 Plan</div> <div>Scale @ A1:</div> <div>1 : 100</div> <div>Drawing and CAD File Number:</div> <div>00915 - P - 1460 - TP</div> <div>Rev</div> <div>1</div>	<div>©WilkinsonEyre Architects Ltd</div>
Rev	Date	Description	By	Chkd	
1	30.10.2014	Planning Submission	WE	WE	
	29.11.2017	Section 9e Amendment	WE	WE	

ABSA

Association of Building Sustainability Assessors

Class 2 Building Project Certification

Certification Number	1007018219
Certification Date	07/11/2014
Assessor Name	Qian Wang
Assessor Number	20557
Assessor Signature	


Averaged Simulated Energy: HEATING: 16.0 MJ/m2 pa

Averaged Simulated Energy: COOLING: 16.1 MJ/m2 pa

Rated with Downlights: No

Averaged NatHERS Rating: 32.0 MJ/m2 pa

6.9/10

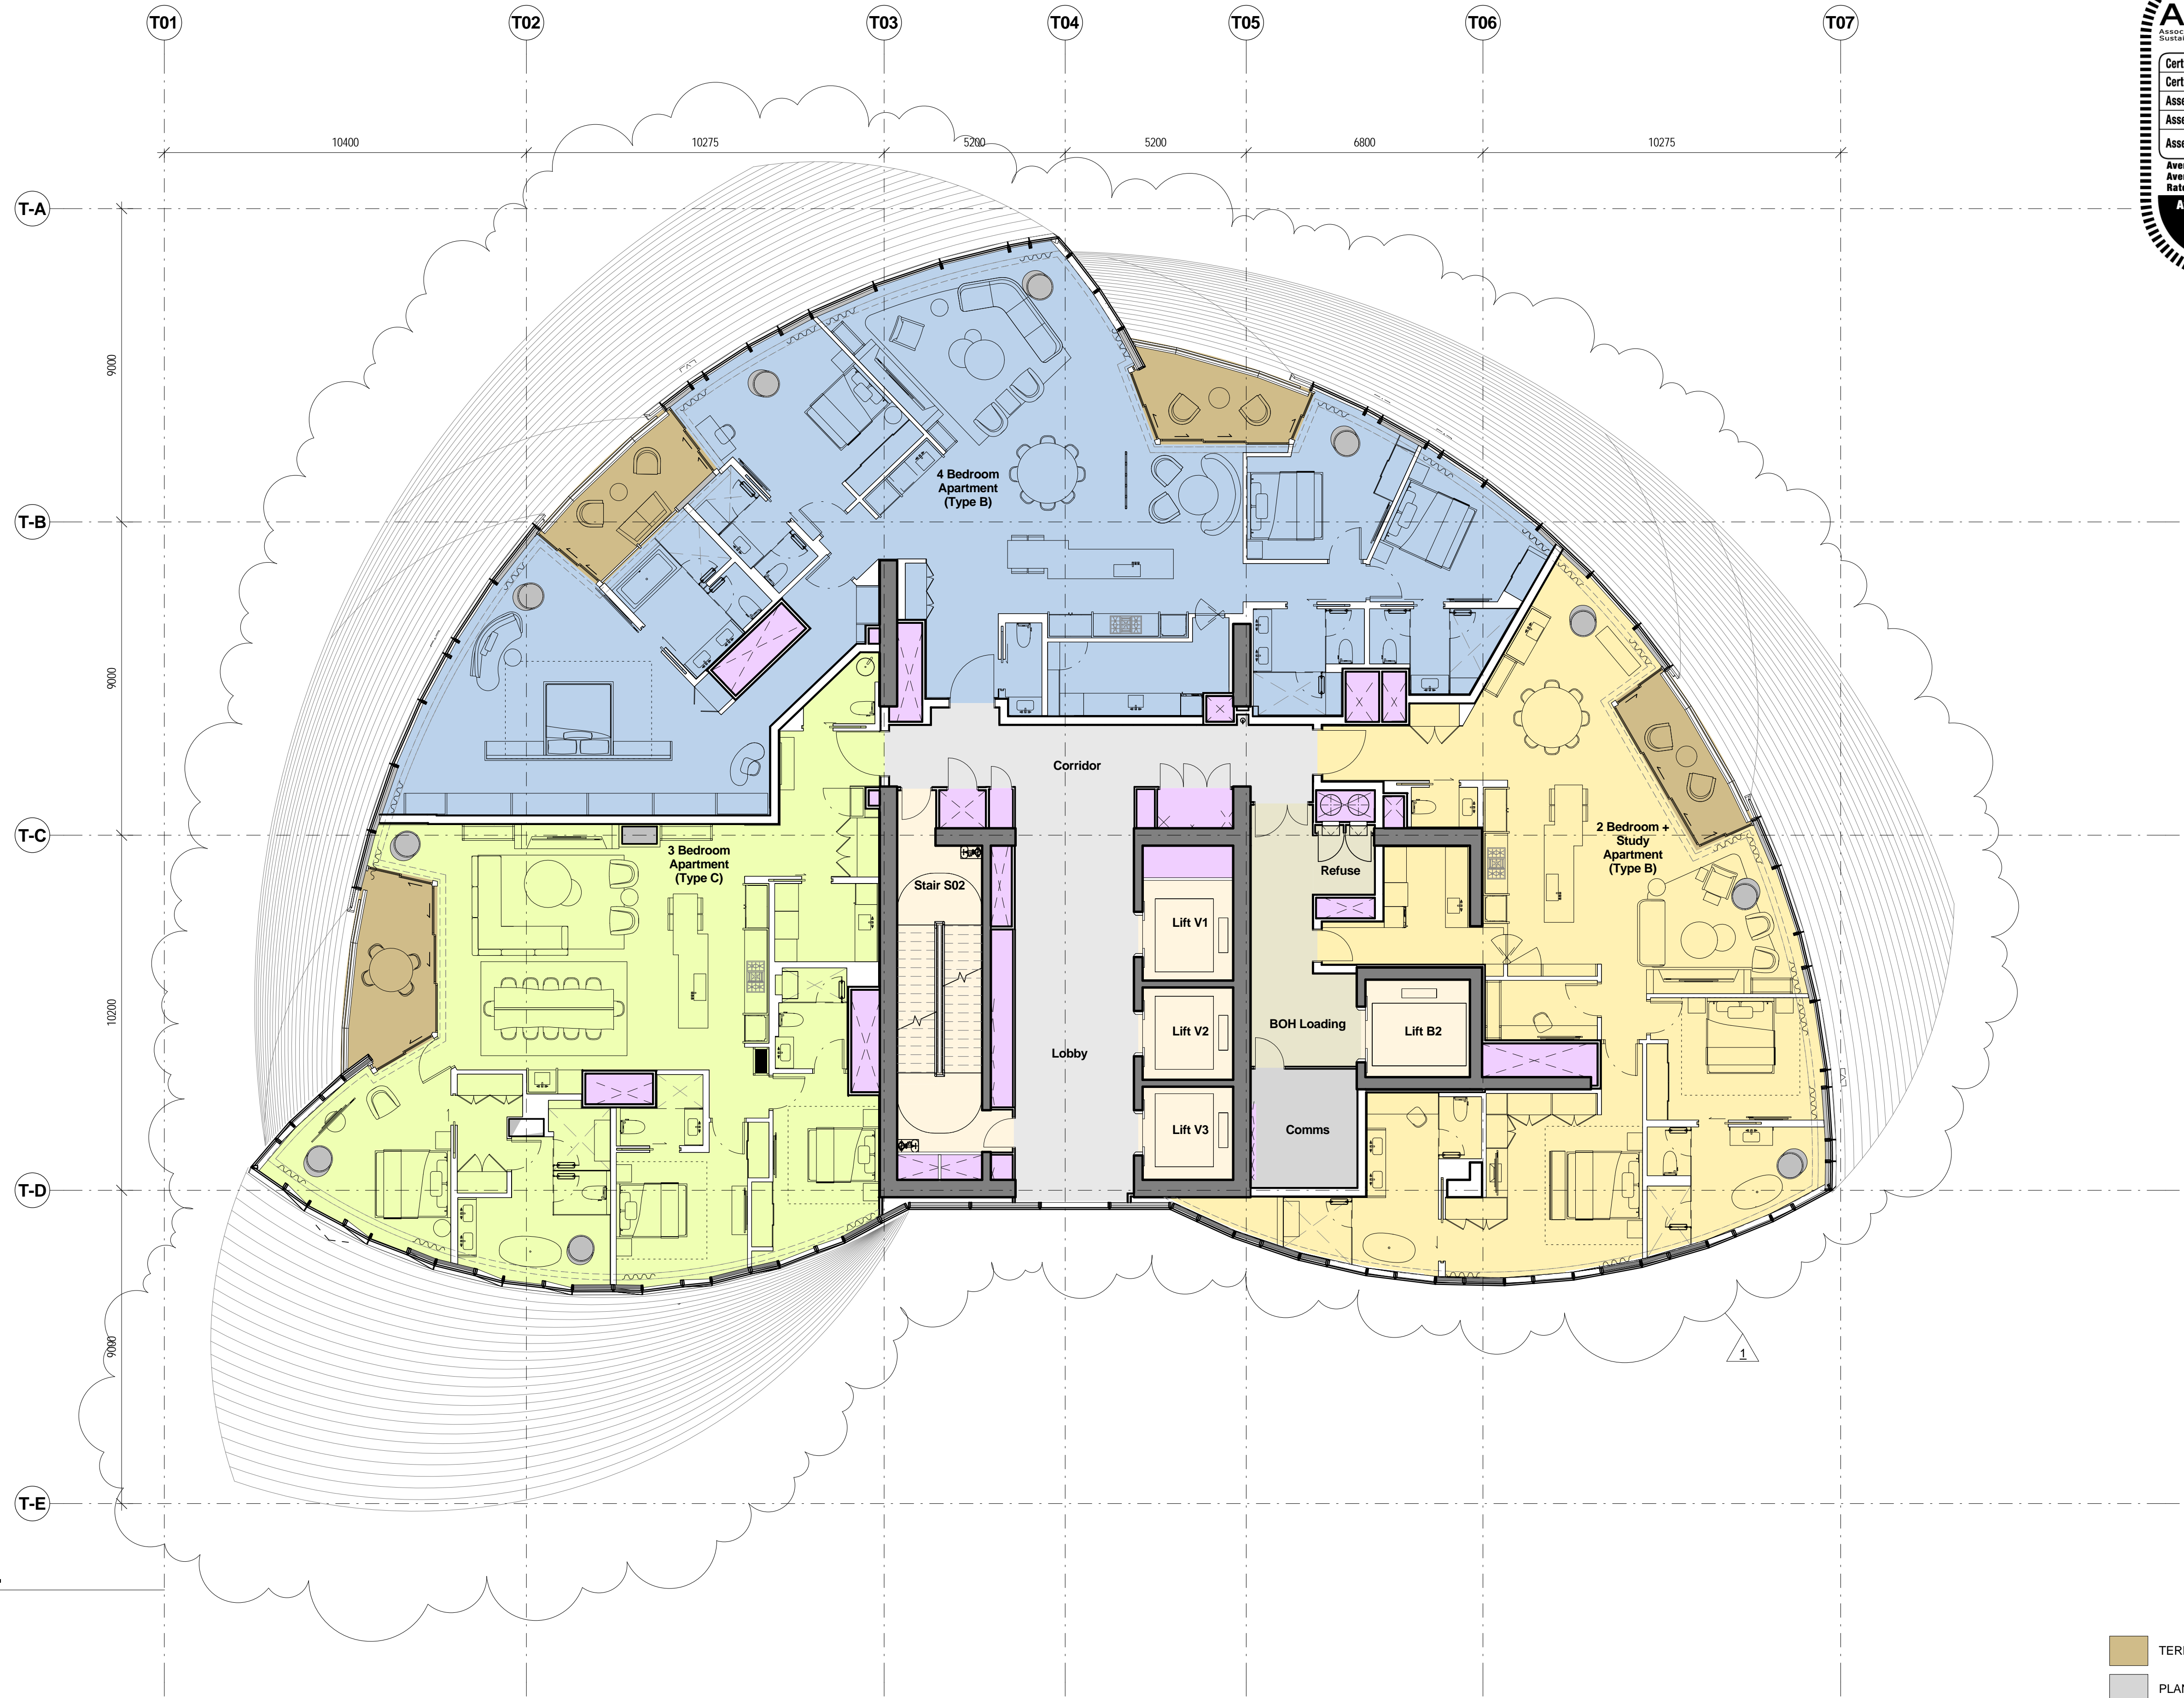

1 Level 47 FFL
1 : 100

- TERRACES

PLANT

CORES

RISER

CIRCULATION

BOH

Rev	Date	Description	By	Chkd
1	30.10.2014	Planning Submission	WE	WE
	29.11.2017	Section 96 Amendment	WE	WE

Do not Scale. Use figured dimensions only. All dimensions to be checked on site.

All drawings to be read in conjunction with the Engineers' drawings.

Any discrepancies between consultants drawings to be reported to the Architect before any work commences.


The Contractor's attention is drawn to the Health & Safety matters identified in the Health & Safety plan as being potentially hazardous.

These items should not be considered as a complete and final list.


The Work Package Contractor's normal Health & Safety obligations still apply when undertaking constructional operations both on and off site.



Issue Status

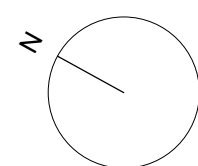

Client

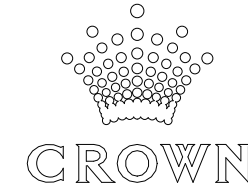

WilkinsonEyre

Wilkinson Eyre Architects
33 Bowling Green Lane, London
EC1R 0BJ, United Kingdom

+44 (0) 20 7608 7900 T
+44 (0) 20 7608 7901 F
www.wilkinsonseyre.com


Project:
915.11 Crown Hotel Sydney

Title:
Level 47 Plan

Scale @ A1:
1 : 100

Drawing and CAD File Number:
00915 - P - 1470 - TP

Rev
1

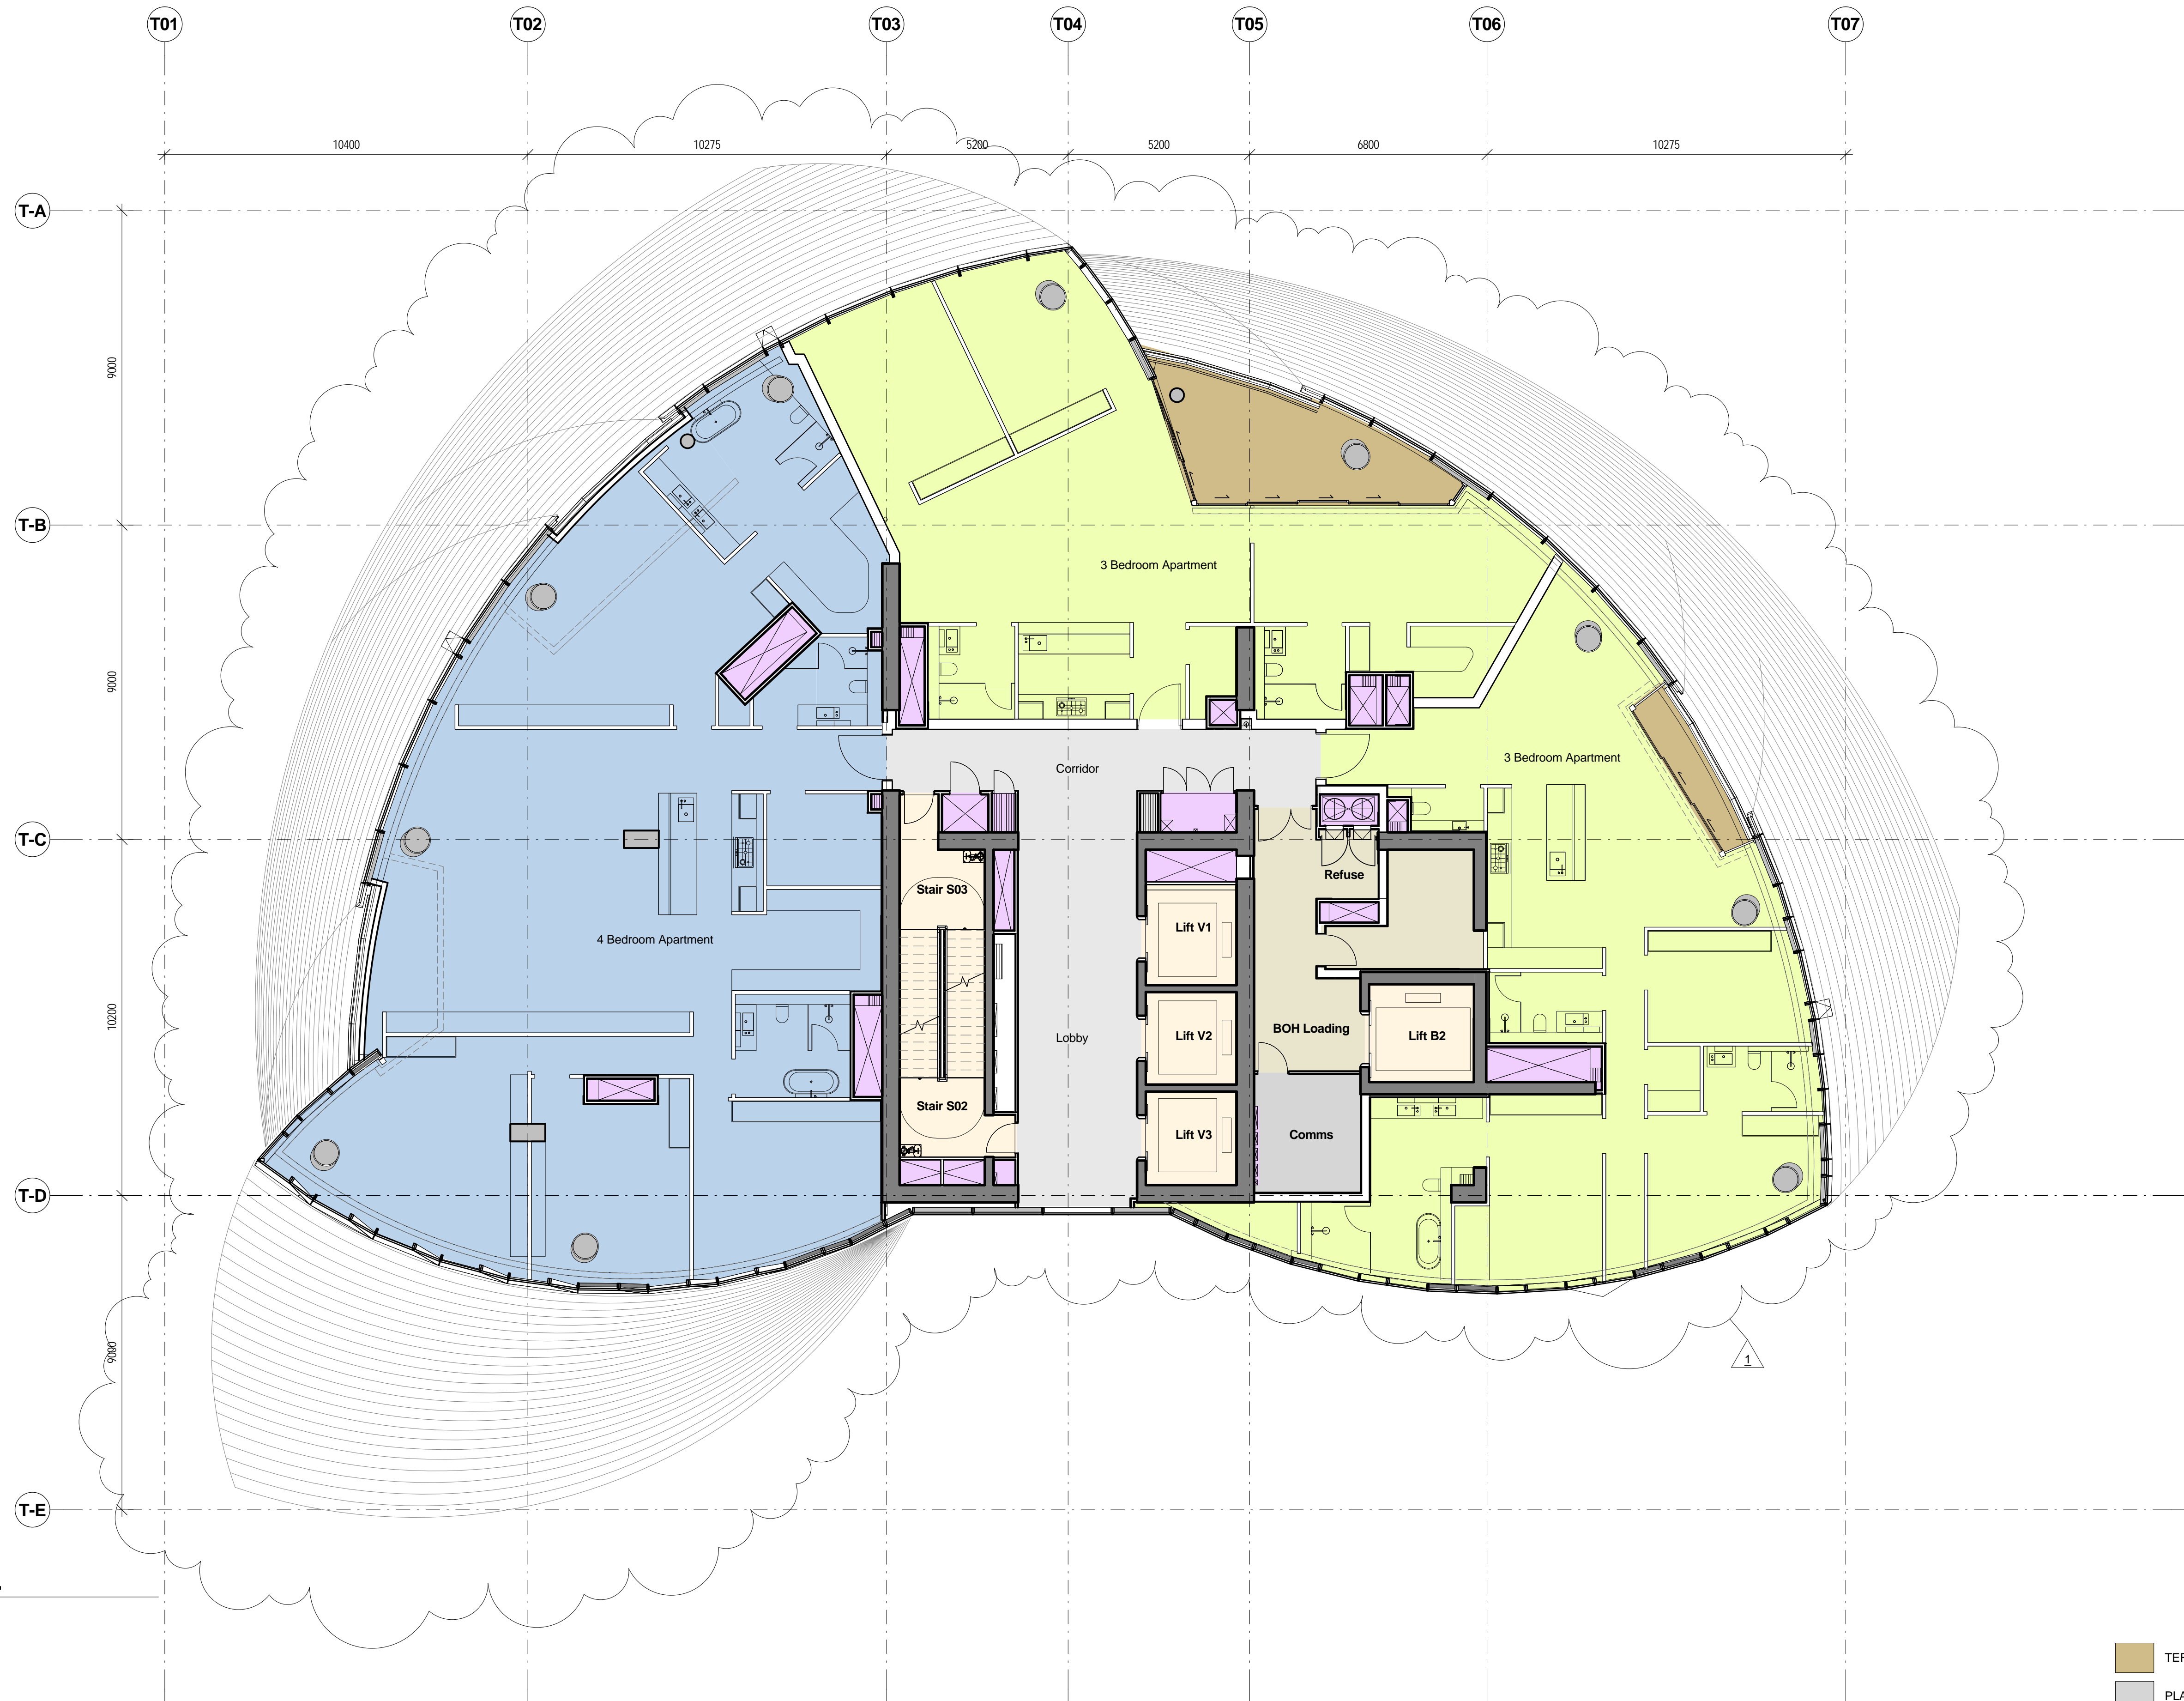


1 Level 48 FFL
1 : 100


- TERRACES
- PLANT
- CORES
- RISER
- CIRCULATION
- BOH

Rev	Date	Description	By	Chkd
1	30.10.2014	Planning Submission	WE	WE
	29.11.2017	Section Re Amendment	WE	WE


Do not Scale. Use figured dimensions only. All dimensions to be checked on site.
All drawings to be read in conjunction with the Engineers' drawings.
Any discrepancies between consultants drawings to be reported to the Architect before any work commences.
The Contractor's attention is drawn to the Health & Safety matters identified in the Health & Safety plan as being potentially hazardous.
These items should not be considered as a complete and final list.
The Work Package Contractor's normal Health & Safety obligations still apply when undertaking constructional operations both on and off site.

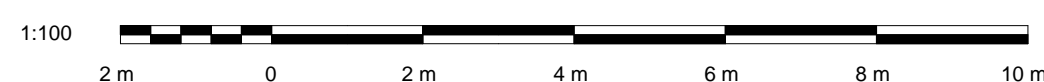

Issue Status

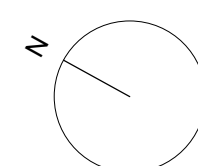

Client

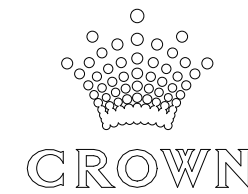

WilkinsonEyre

Wilkinson Eyre Architects
33 Bowling Green Lane, London
EC1R 0BJ, United Kingdom


+44 (0) 20 7608 7900 T
+44 (0) 20 7608 7901 F
www.wilkinsonseyre.com

Project:
915.11 Crown Hotel Sydney
Title:
Level 48 Plan

Scale @ A1:
1 : 100

Drawing and CAD File Number:
00915 - P - 1480 - TP

Rev
1

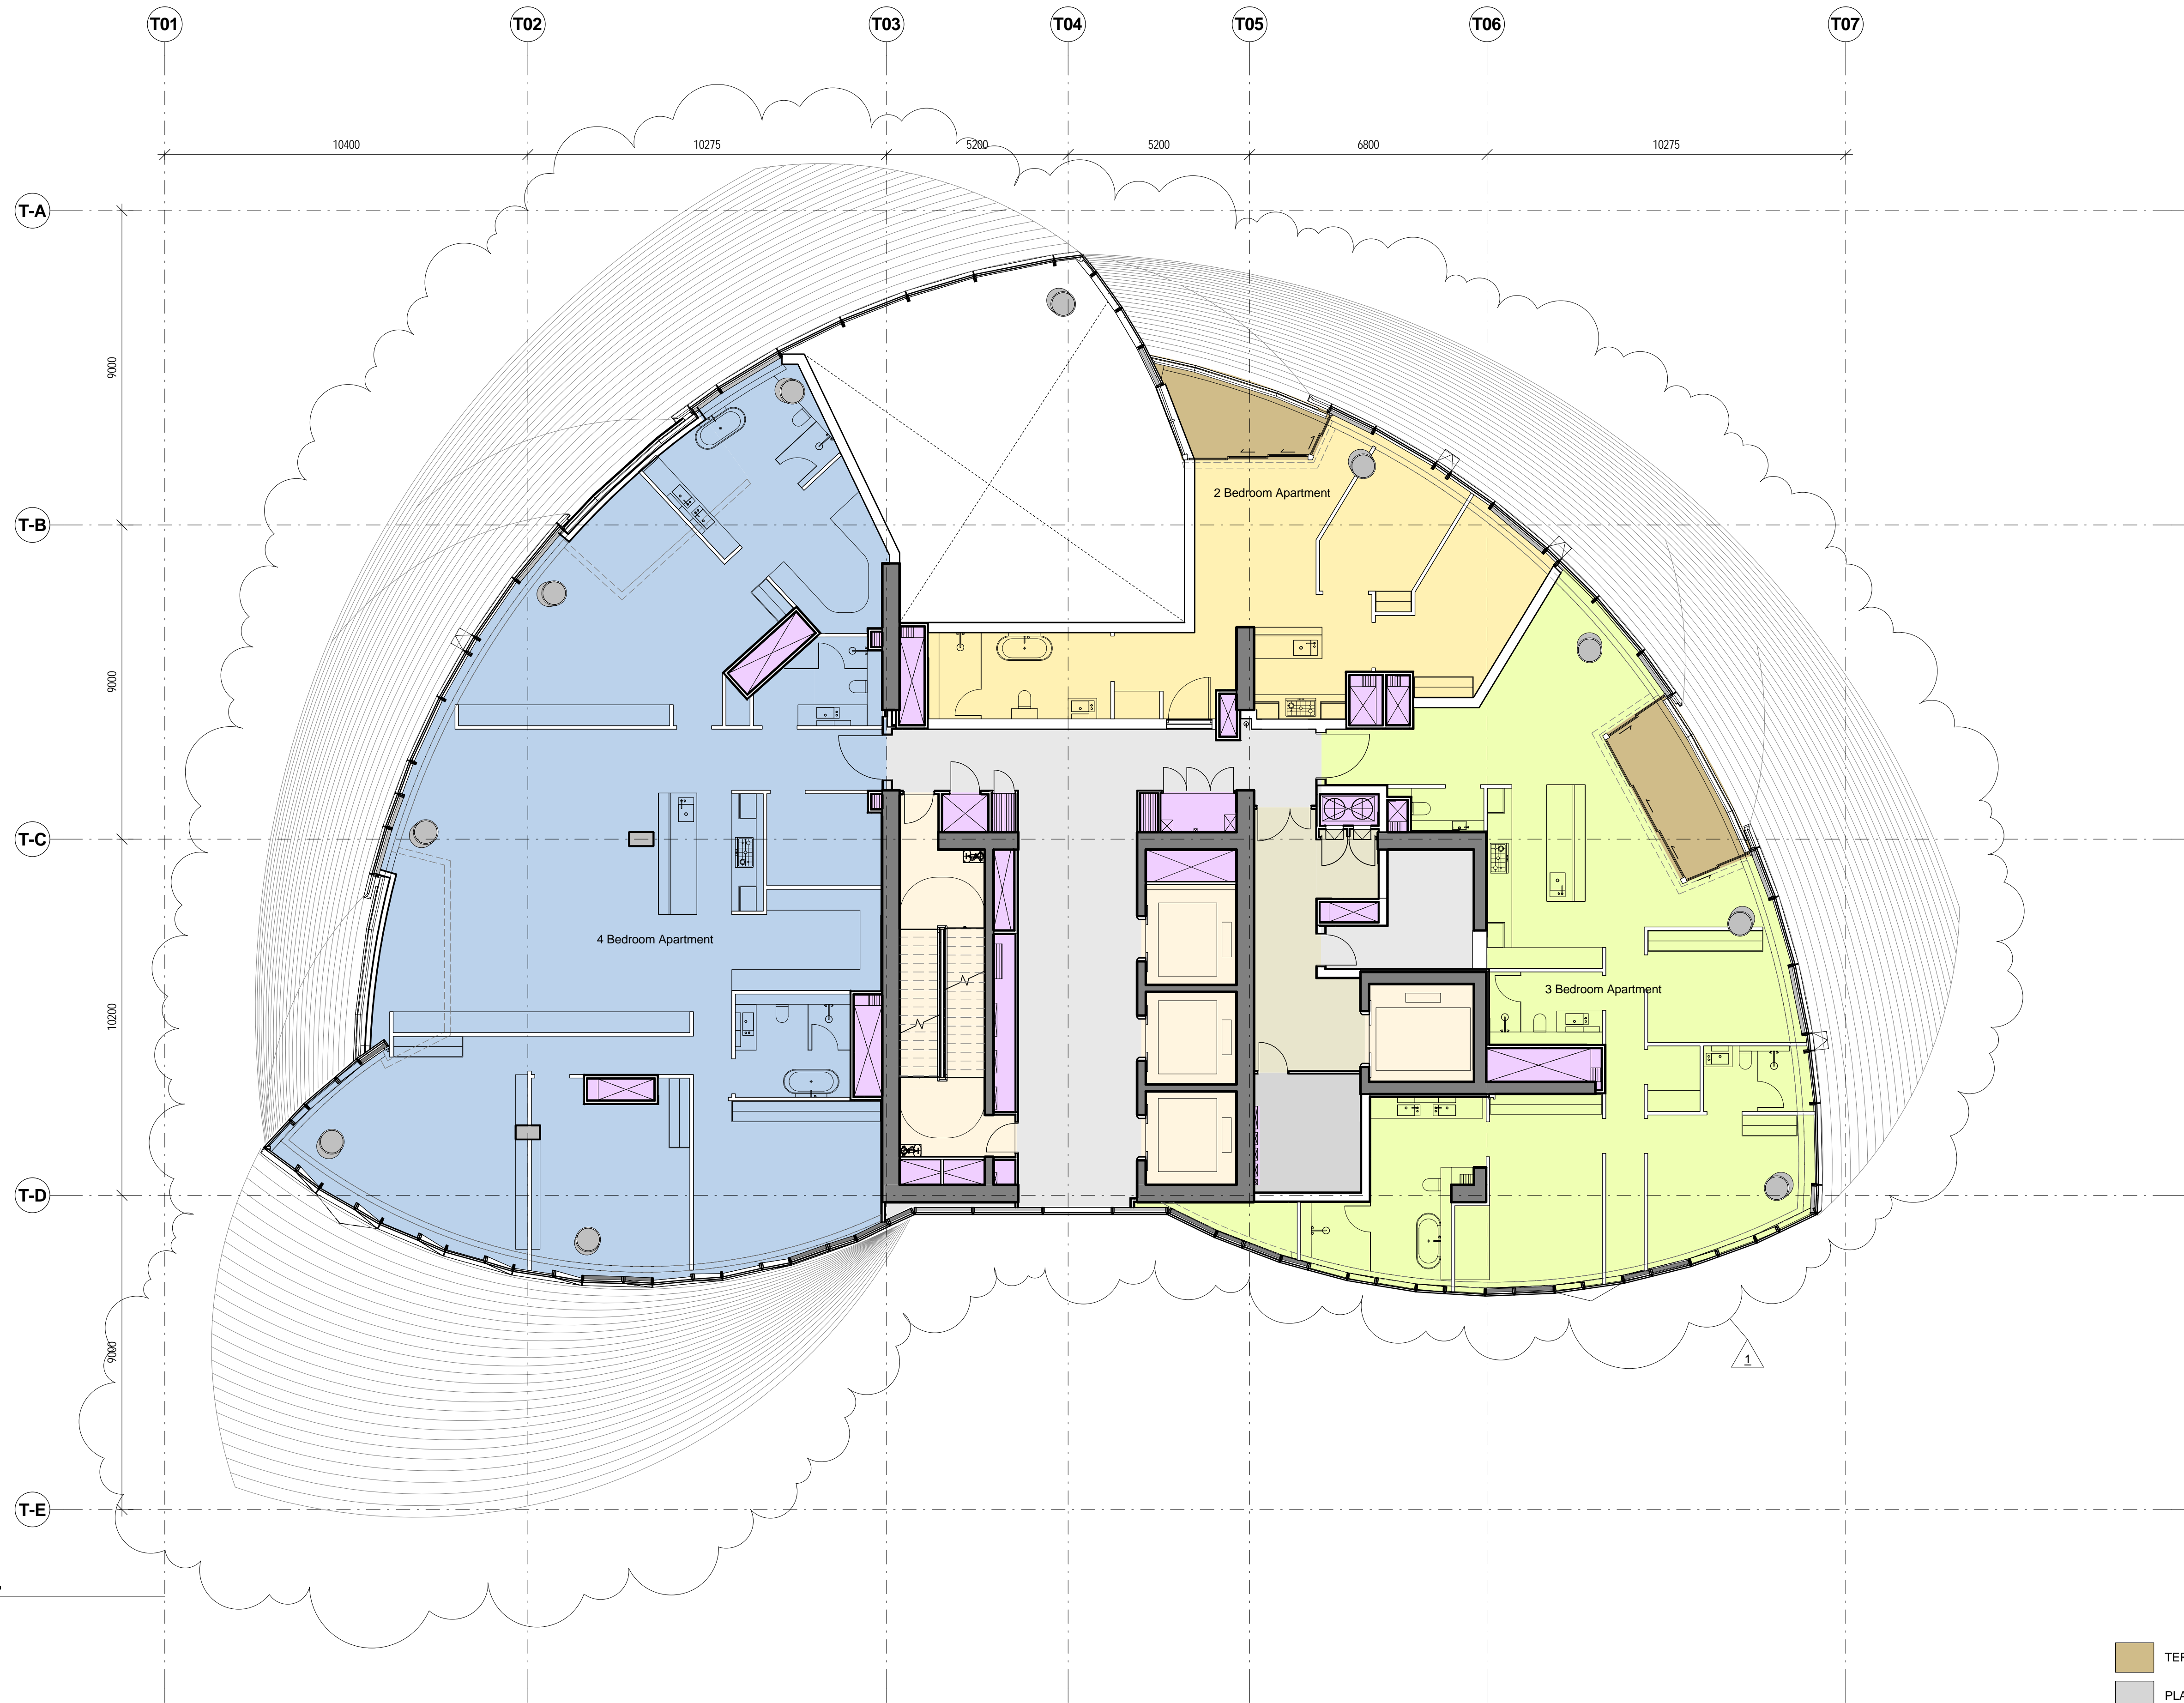

1 Level 49 FFL
1 : 100

- TERRACES
- PLANT
- CORES
- RISER
- CIRCULATION
- BOH

Rev	Date	Description	By	Chkd
1	30.10.2014	Planning Submission	WE	WE
	29.11.2017	Section 9e Amendment	WE	WE

Do not Scale. Use figured dimensions only. All dimensions to be checked on site.


All drawings to be read in conjunction with the Engineers' drawings.

Any discrepancies between consultants drawings to be reported to the Architect before any work commences.


The Contractor's attention is drawn to the Health & Safety matters identified in the Health & Safety plan as being potentially hazardous.

These items should not be considered as a complete and final list.


The Work Package Contractor's normal Health & Safety obligations still apply when undertaking constructional operations both on and off site.

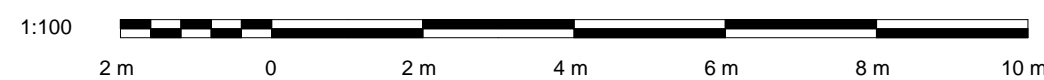

Issue Status

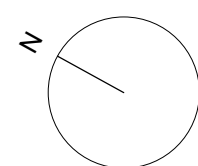

Client

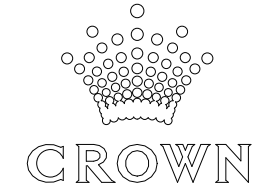

WilkinsonEyre

Wilkinson Eyre Architects
33 Bowling Green Lane, London
EC1R 0BJ, United Kingdom

+44 (0) 20 7608 7900 T
+44 (0) 20 7608 7901 F
www.wilkinsonseyre.com


Project:
915.11 Crown Hotel Sydney

Title:
Level 49 Plan

Scale @ A1:
1 : 100

Drawing and CAD File Number:
00915 - P - 1490 - TP

Rev
1

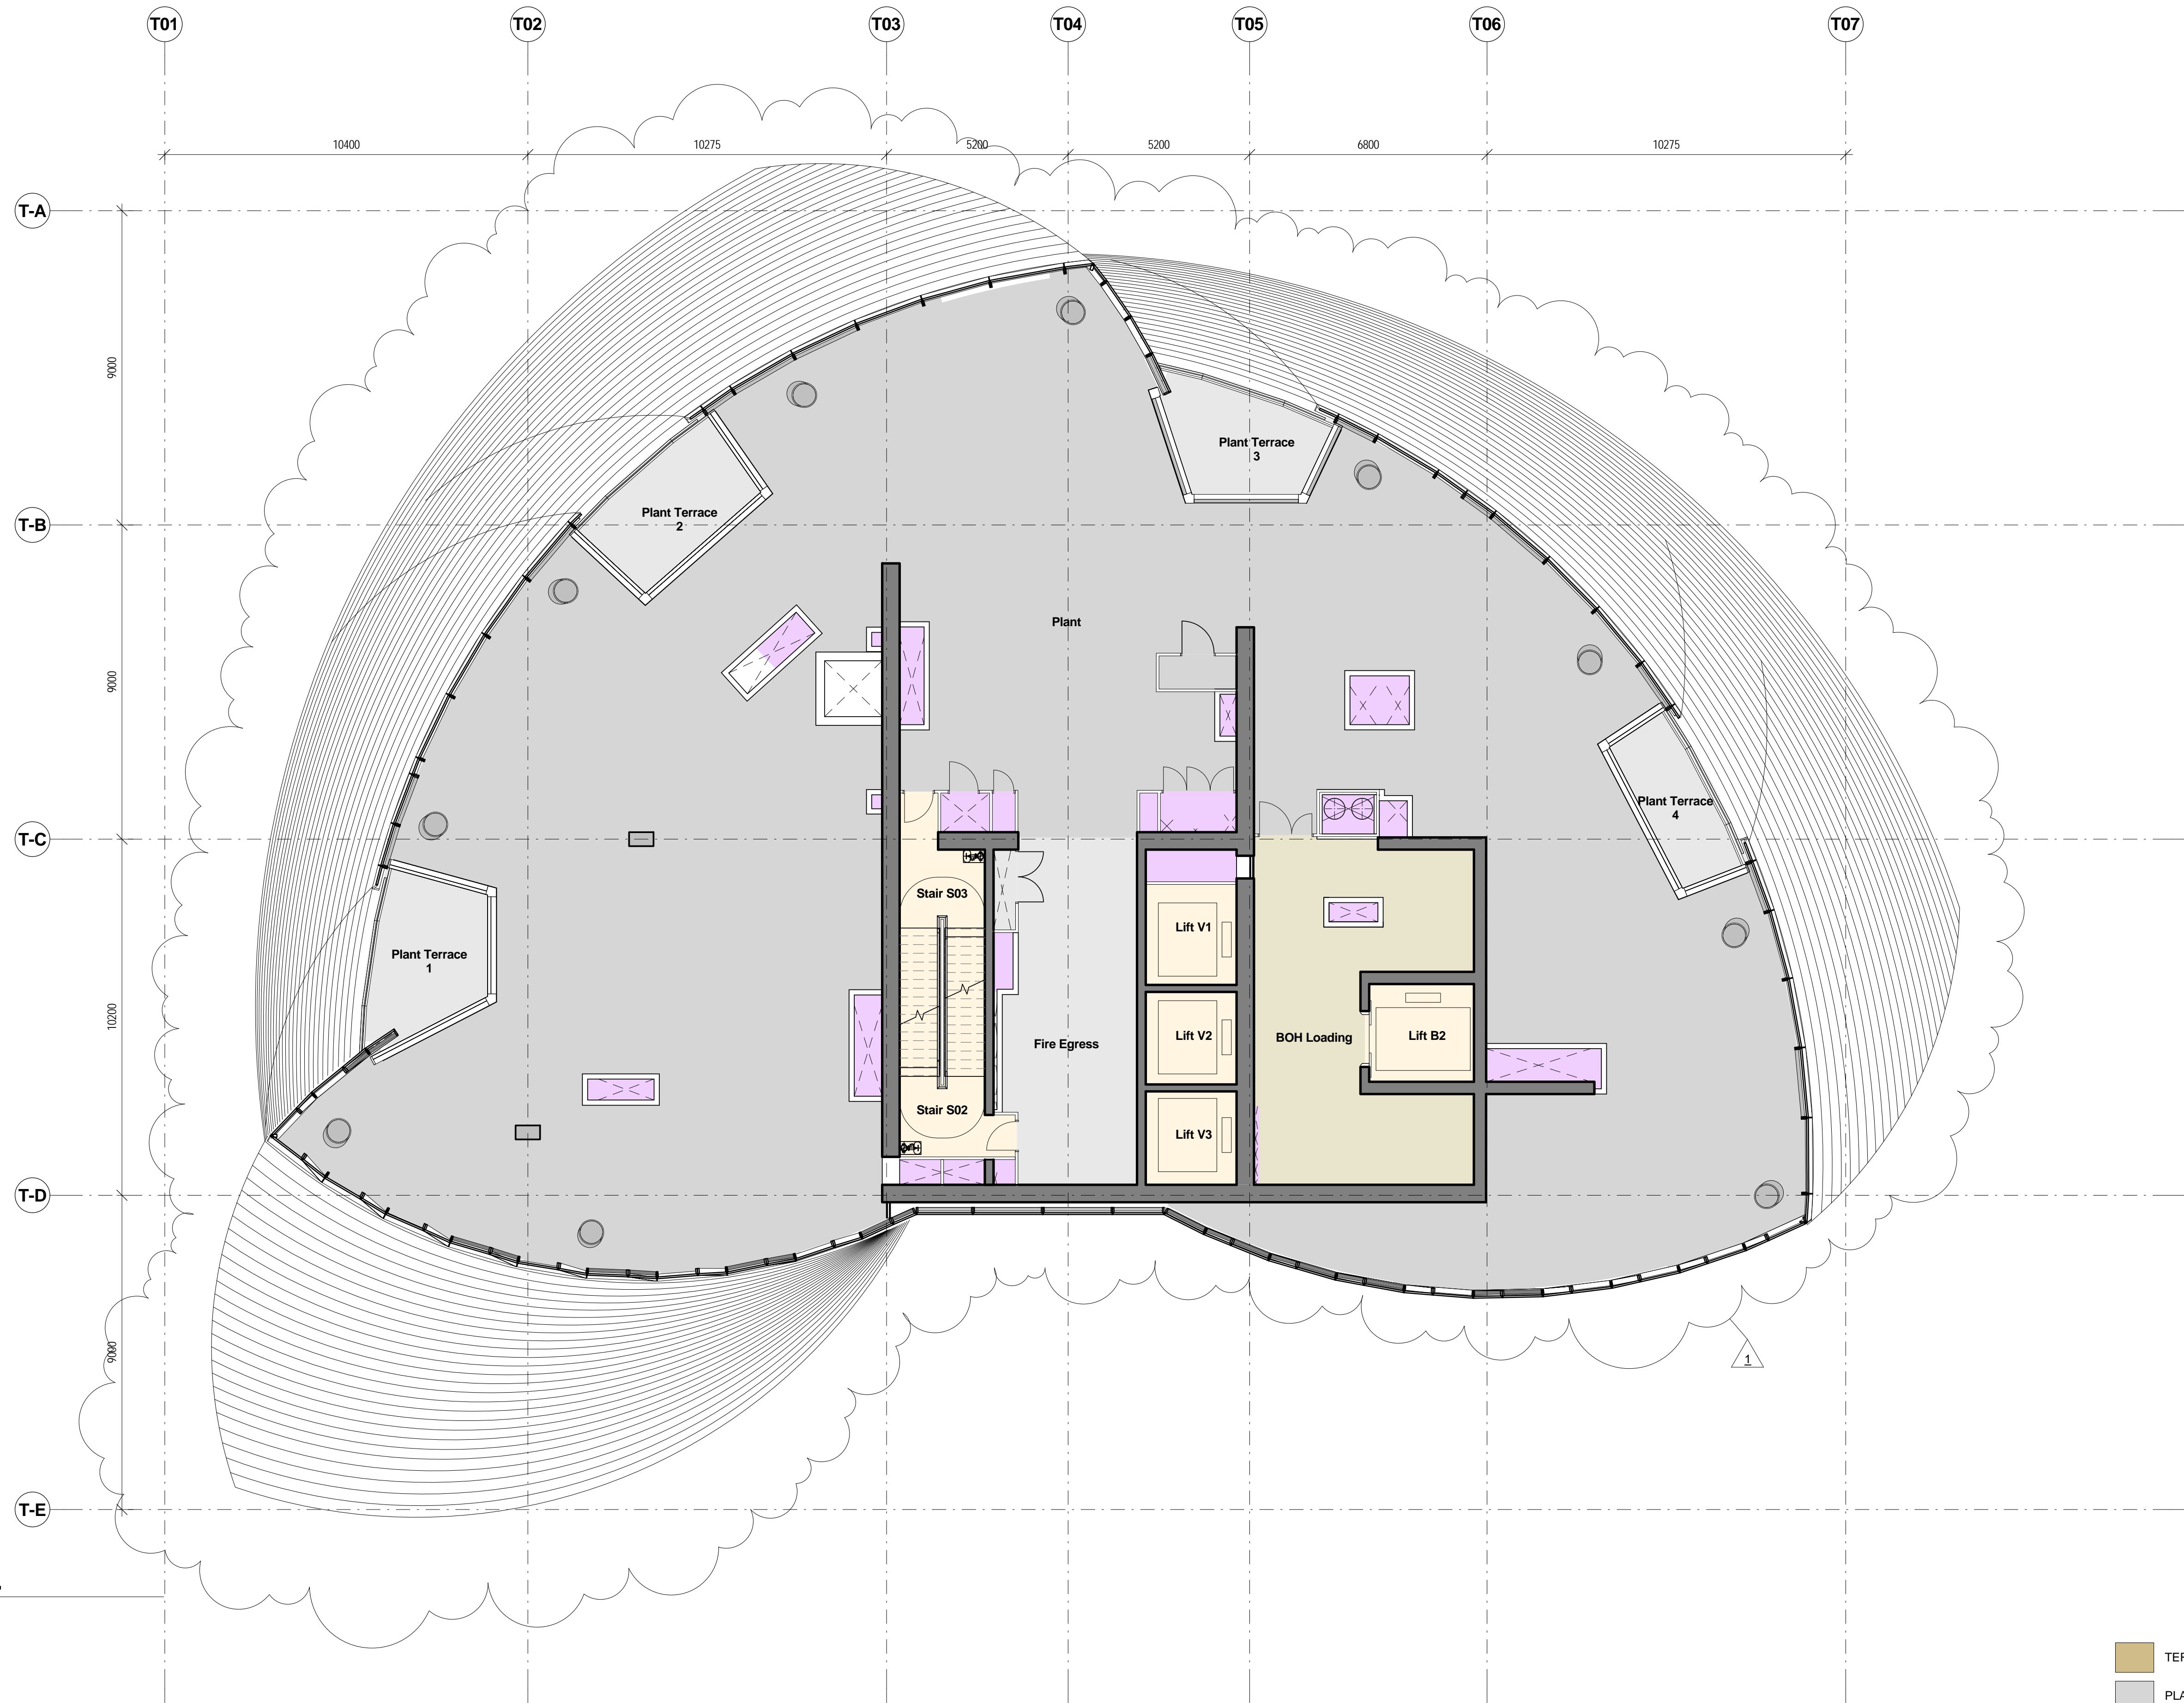


1 Level 50 FFL
1 : 100

- | | | | |
|--|----------|--|-------------|
| | TERRACES | | RISER |
| | PLANT | | CIRCULATION |
| | CORES | | BOH |


Rev	Date	Description	By	Chkd
1	30.10.2014	Planning Submission	WE	WE
	29.11.2017	Section Re Amendment	WE	WE

Do not Scale. Use figured dimensions only. All dimensions to be checked on site.


All drawings to be read in conjunction with the Engineers' drawings.
Any discrepancies between consultants drawings to be reported to the Architect before any work commences.
The Contractor's attention is drawn to the Health & Safety matters identified in the Health & Safety plan as being potentially hazardous.
These items should not be considered as a complete and final list.
The Work Package Contractor's normal Health & Safety obligations still apply when undertaking constructional operations both on and off site.

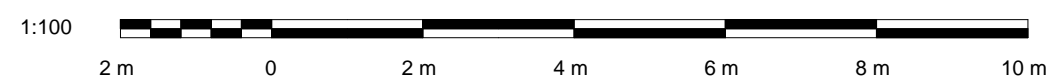

Issue Status

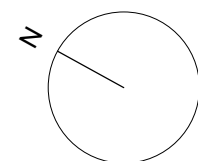

Client

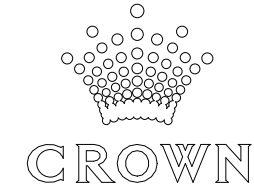

WilkinsonEyre

Wilkinson Eyre Architects
33 Bowling Green Lane, London
EC1R 0BJ, United Kingdom

+44 (0) 20 7608 7900 T
+44 (0) 20 7608 7901 F
www.wilkinsonseyre.com

Project:
915.11 Crown Hotel Sydney
Title:
Level 50 Plan

Scale @ A1:
1 : 100

Drawing and CAD File Number:
00915 - P - 1500 - TP

Rev
1

ABSAAssociation of Building Sustainability Assessors

Class 2 Building Project Certification

Certification Number	1007018219
Certification Date	07/11/2014
Assessor Name	Qian Wang
Assessor Number	20557
Assessor Signature	


Averaged Simulated Energy: HEATING: 16.0 MJ/m2 pa

Averaged Simulated Energy: COOLING: 16.1 MJ/m2 pa

Rated with Downlights: No

Averaged NATHERS Rating 32.0 MJ/m2 pa

6.9/10

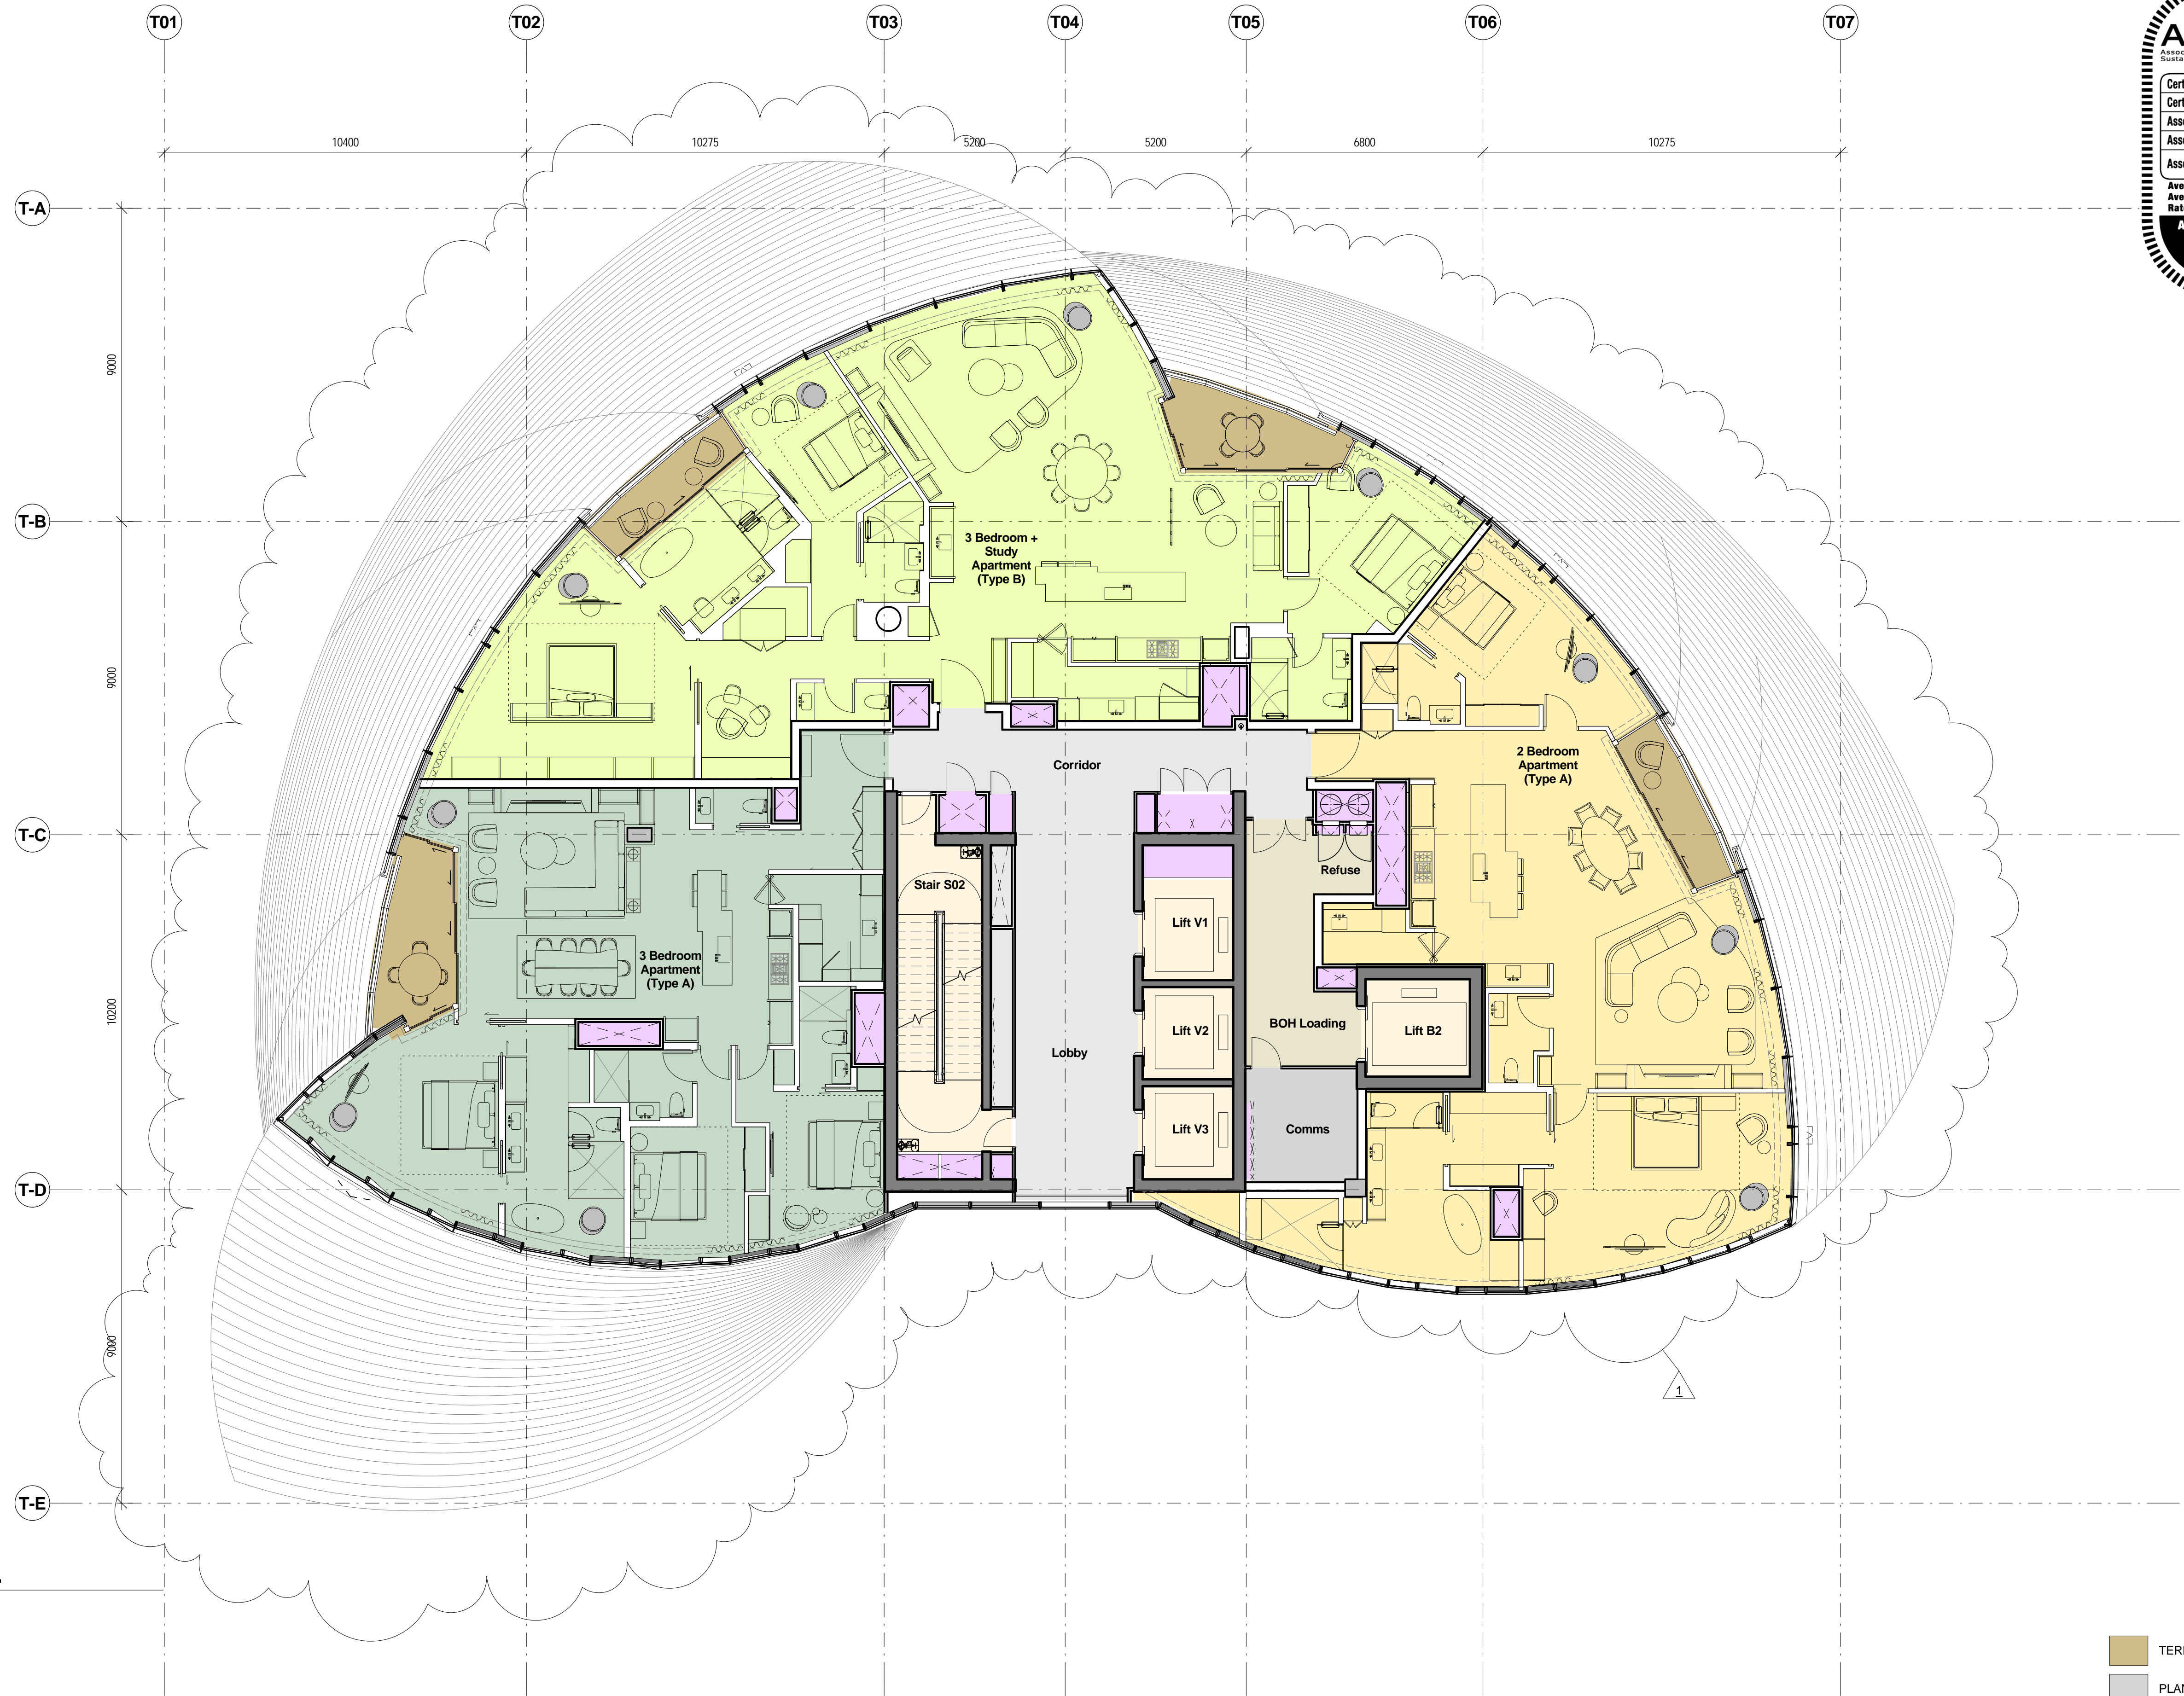

1 Level 51 FFL
1 : 100

- TERRACES

PLANT

CORES
- RISER

CIRCULATION

BOH

Rev	Date	Description	By	Chkd
1	30.10.2014	Planning Submission	WE	WE
	29.11.2017	Section 9e Amendment	WE	WE

Do not Scale. Use figured dimensions only. All dimensions to be checked on site.


All drawings to be read in conjunction with the Engineers' drawings.

Any discrepancies between consultants drawings to be reported to the Architect before any work commences.


The Contractor's attention is drawn to the Health & Safety matters identified in the Health & Safety plan as being potentially hazardous.

These items should not be considered as a complete and final list.


The Work Package Contractor's normal Health & Safety obligations still apply when undertaking constructional operations both on and off site.

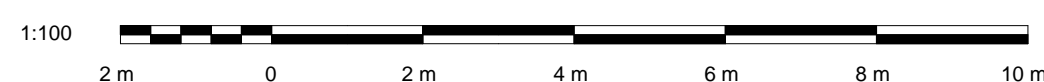

Issue Status

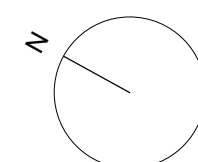

Client

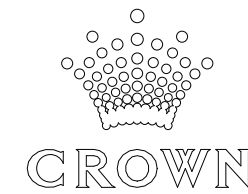

WilkinsonEyre

Wilkinson Eyre Architects
33 Bowling Green Lane, London
EC1R 0BJ, United Kingdom

+44 (0) 20 7608 7900 T
+44 (0) 20 7608 7901 F
www.wilkinsonseyre.com




Project:
915.11 Crown Hotel Sydney




Title:
Level 51 Plan

Scale @ A1:
1 : 100


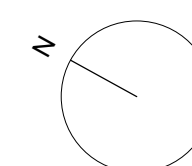
Drawing and CAD File Number:
00915 - P - 1510 - TP

Rev
1

 TERRACES
 PLANT
 CORES

 RISER
 CIRCULATION
 BOH

All drawings to be read in conjunction with the Engineers' drawings.
Any discrepancies between consultants drawings to be reported to the Architect before any work commences.
The Contractor's attention is drawn to the Health & Safety matters identified in the Health & Safety plan as being potentially hazardous.
These items should not be considered as a complete and final list.
The Work Package Contractor's normal Health & Safety obligations still apply when undertaking constructional operations both on and off site.



CROWN

Wilkinson Eyre Architects +44 (0) 20 7608 7900 T
33 Bowling Green Lane, London +44 (0) 20 7608 7901 F
EC1R 0BJ, United Kingdom www.wilkinsoneyre.com

Scale @ A1: 1 : 100	Drawing and CAD File Number: 00915 - P - 1520 - TP
------------------------	---

WilkinsonEyre Architects Ltd

ABSAAssociation of Building Sustainability Assessors

Class 2 Building

Project Certification

Certification Number

1007018219

Certification Date

07/11/2014

Assessor Name

Qian Wang

Assessor Number

20557

Assessor Signature

Averaged Simulated Energy: HEATING: 16.0 MJ/m2 pa

Averaged Simulated Energy: COOLING: 16.1 MJ/m2 pa

Rated with Downlights: No

Averaged NatHERS Rating

32.0 MJ/m2 pa

6.9/10

1 Level 53 FFL
1 : 100

TERRACES

PLANT

CORES

RISER

CIRCULATION

BOH

Rev	Date	Description	By	Chkd
1	30.10.2014	Planning Submission	WE	WE
	29.11.2017	Section 96 Amendment	WE	WE

Do not Scale. Use figured dimensions only. All dimensions to be checked on site.


All drawings to be read in conjunction with the Engineers' drawings.

Any discrepancies between consultants drawings to be reported to the Architect before any work commences.


The Contractor's attention is drawn to the Health & Safety matters identified in the Health & Safety plan as being potentially hazardous.

These items should not be considered as a complete and final list.


The Work Package Contractor's normal Health & Safety obligations still apply when undertaking constructional operations both on and off site.

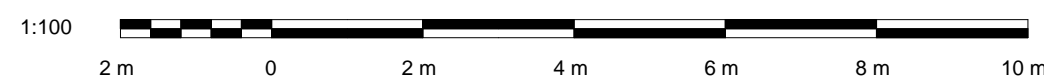

Issue Status

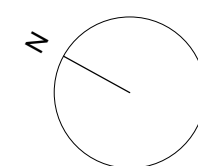

Client

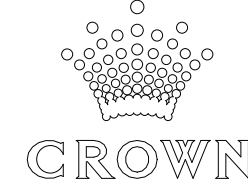

WilkinsonEyre

Wilkinson Eyre Architects
33 Bowling Green Lane, London
EC1R 0BJ, United Kingdom

+44 (0) 20 7608 7900 T
+44 (0) 20 7608 7901 F
www.wilkinsonseyre.com

Project:
915.11 Crown Hotel Sydney

Title:
Level 53 Plan

Scale @ A1:
1 : 100

Drawing and CAD File Number:
00915 - P - 1530 - TP

Rev
1

ABSA

Association of Building Sustainability Assessors

Class 2 Building Project Certification

Certification Number	1007018219
Certification Date	07/11/2014
Assessor Name	Qian Wang
Assessor Number	20557
Assessor Signature	


Averaged Simulated Energy: HEATING: 16.0 MJ/m2 pa

Averaged Simulated Energy: COOLING: 16.1 MJ/m2 pa

Rated with Downlights: No

Averaged NatHERS Rating 32.0 MJ/m2 pa

6.9/10

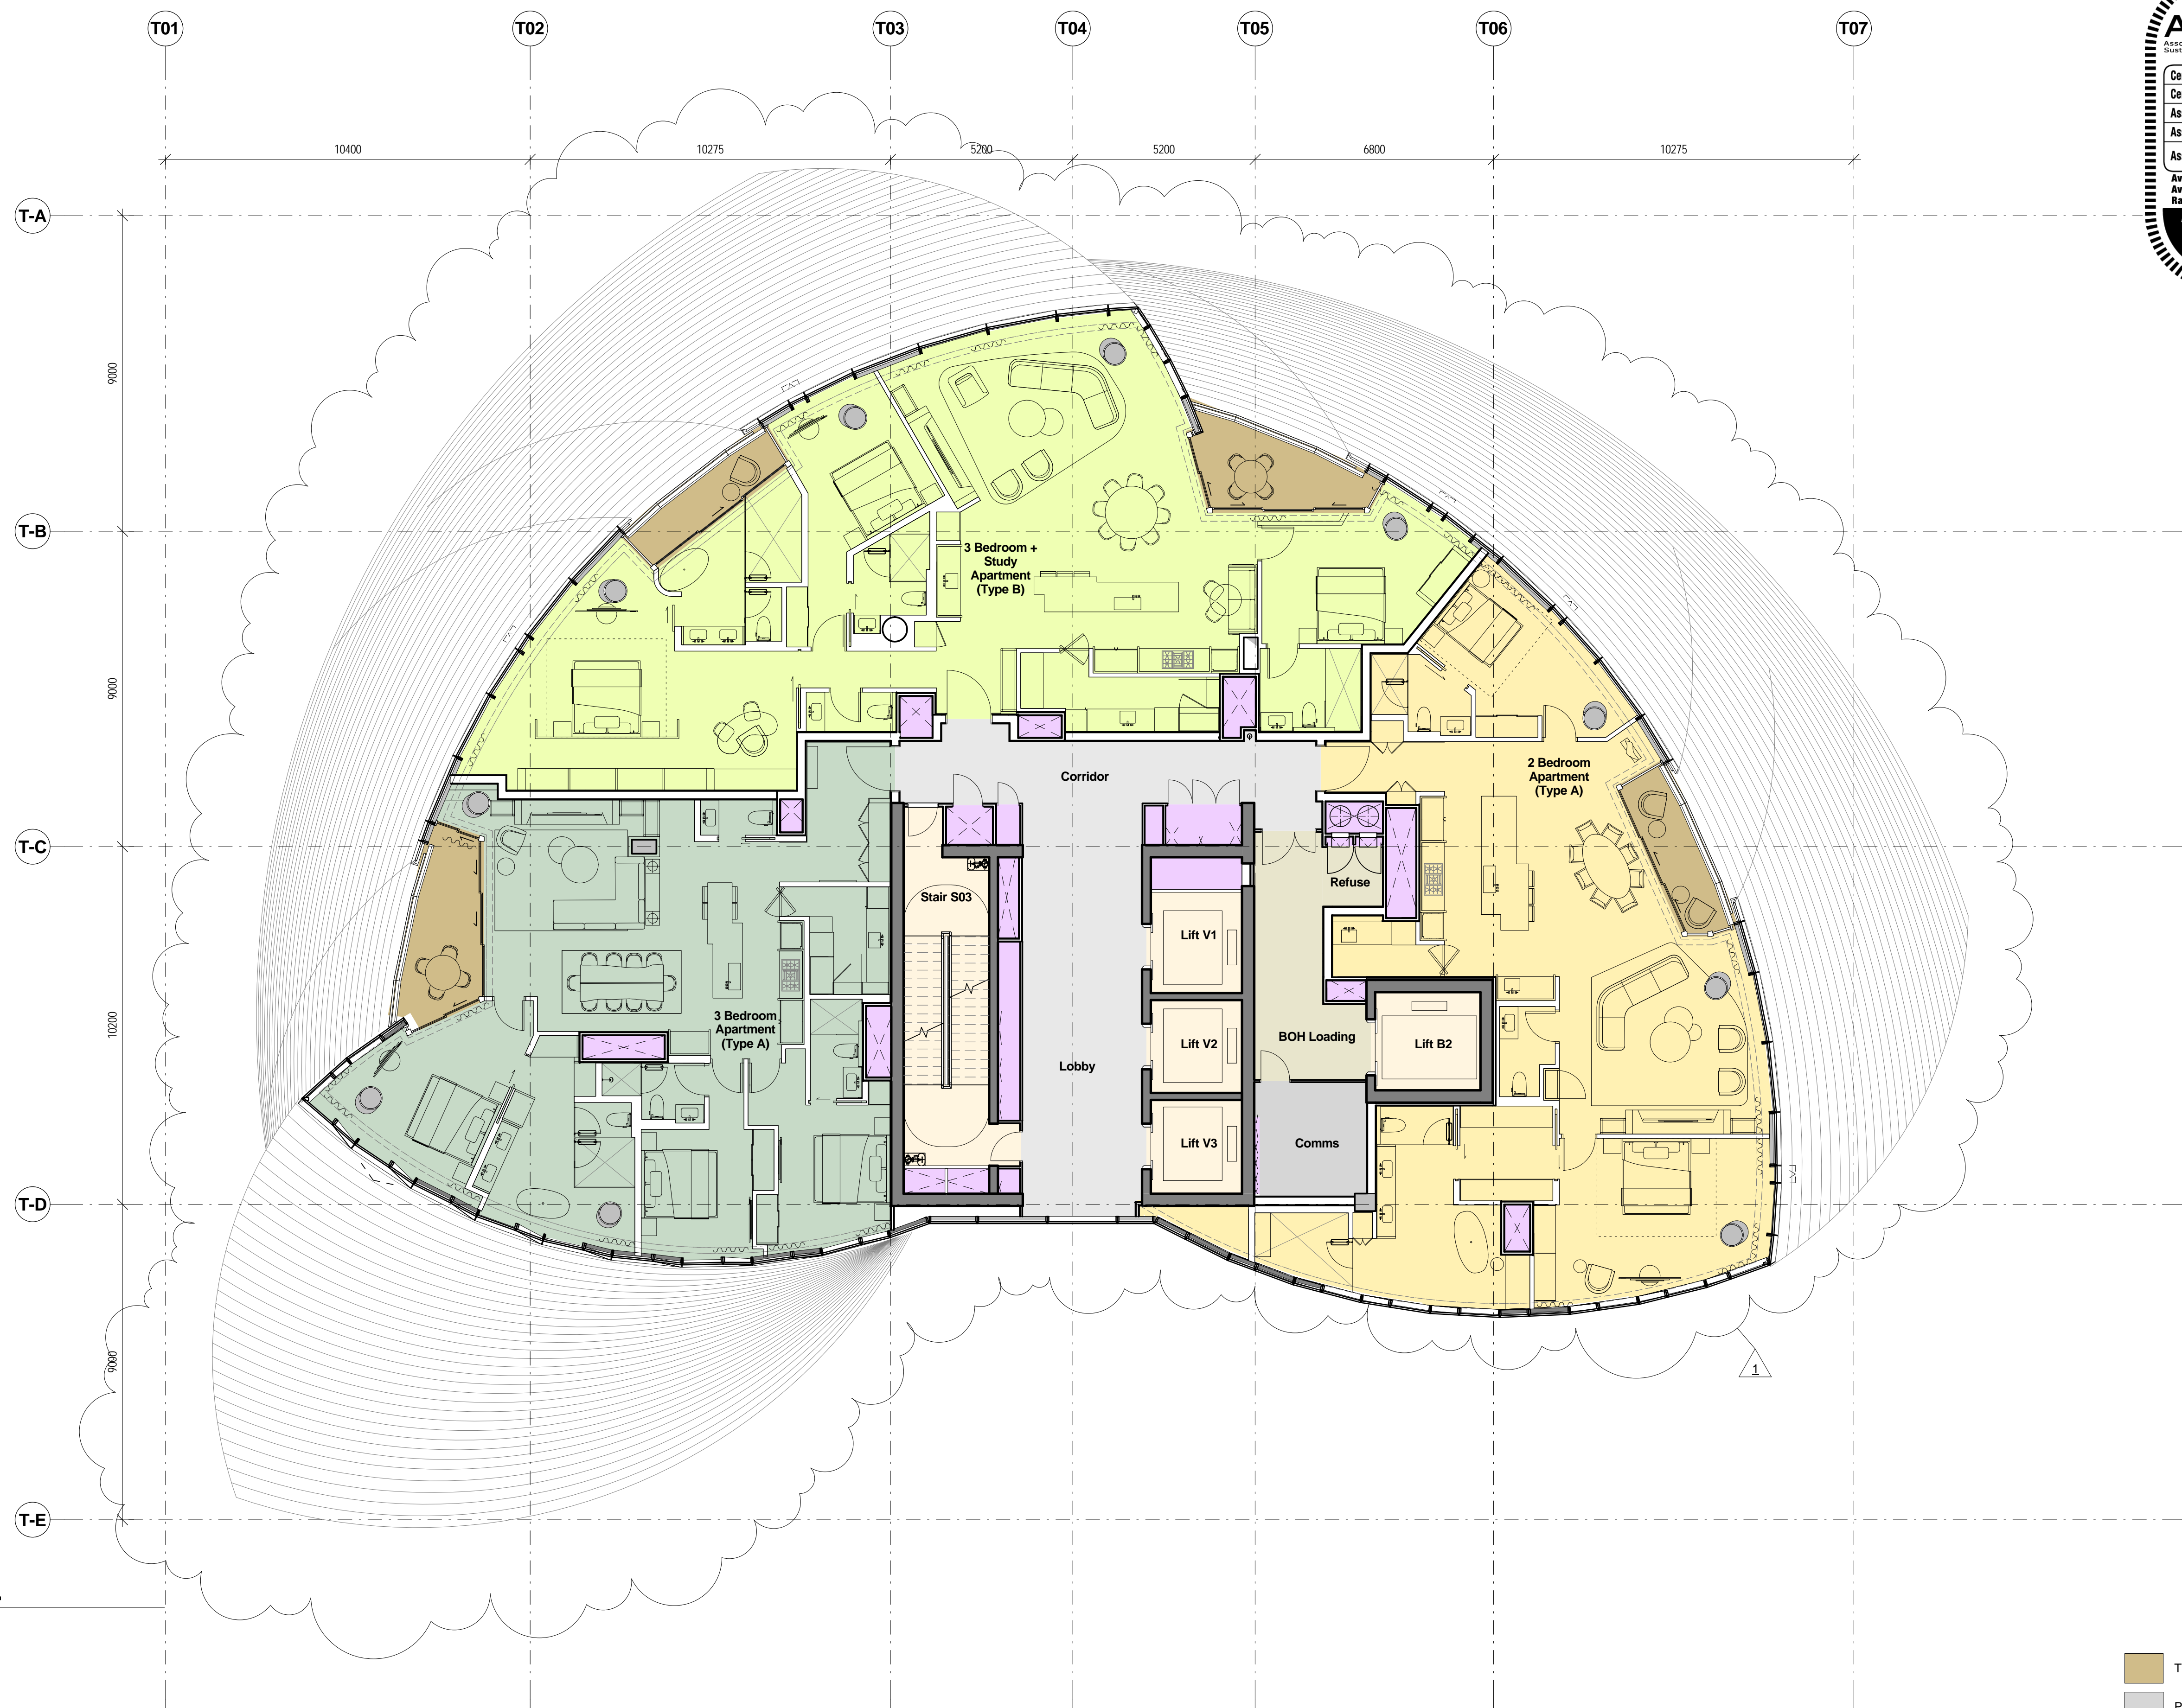

1 Level 54 FFL
1 : 100

- TERRACES

PLANT

CORES
- RISER

CIRCULATION

BOH