

ABSA

Association of Building Sustainability Assessors

Class 2 Building

Project Certification

Certification Number

1007018219

Certification Date

07/11/2014

Assessor Name

Qian Wang

Assessor Number

20557

Assessor Signature

Averaged Simulated Energy: HEATING:

16.0 MJ/m2 pa

Averaged Simulated Energy: COOLING:

16.1 MJ/m2 pa

Rated with Downlights:

No

Averaged NatHERS Rating

32.0 MJ/m2 pa

6.9/10

**1 Level 55 FFL**  
1 : 100

TERRACES

PLANT

CORES

RISER

CIRCULATION

BOH

Rev	Date	Description	By	Chkd
1	30.10.2014	Planning Submission	WE	WE
	29.11.2017	Section 96 Amendment	WE	WE

Do not Scale. Use figured dimensions only. All dimensions to be checked on site.

All drawings to be read in conjunction with the Engineers' drawings.

Any discrepancies between consultants drawings to be reported to the Architect before any work commences.

The Contractor's attention is drawn to the Health & Safety matters identified in the Health & Safety plan as being potentially hazardous.

These items should not be considered as a complete and final list.

The Work Package Contractor's normal Health & Safety obligations still apply when undertaking constructional operations both on and off site.

Issue Status

Client

**WilkinsonEyre**

Wilkinson Eyre Architects  
33 Bowling Green Lane, London  
EC1R 0BJ, United Kingdom

+44 (0) 20 7608 7900 T  
+44 (0) 20 7608 7901 F  
www.wilkinsonseyre.com

Project:  
**915.11 Crown Hotel Sydney**

Title:  
**Level 55 Plan**

Scale @ A1:  
**1 : 100**

Drawing and CAD File Number:  
**00915 - P - 1550 - TP**

Rev  
**1**

©WilkinsonEyre Architects Ltd



ABSA

Association of Building Sustainability Assessors

Class 2 Building

Project Certification

Certification Number

1007018219

Certification Date

07/11/2014

Assessor Name

Qian Wang

Assessor Number

20557

Assessor Signature

Averaged Simulated Energy: HEATING:

16.0 MJ/m2 pa

Averaged Simulated Energy: COOLING:

16.1 MJ/m2 pa

Rated with Downlights:

No

Averaged NatHERS Rating

32.0 MJ/m2 pa

6.9/10

**1 Level 56 FFL**  
1 : 100

TERRACES

PLANT

CORES

RISER

CIRCULATION

BOH

Rev	Date	Description	By	Chkd
1	30.10.2014	Planning Submission	WE	WE
	29.11.2017	Section 96 Amendment	WE	WE

Do not Scale. Use figured dimensions only. All dimensions to be checked on site.


All drawings to be read in conjunction with the Engineers' drawings.

Any discrepancies between consultants drawings to be reported to the Architect before any work commences.


The Contractor's attention is drawn to the Health & Safety matters identified in the Health & Safety plan as being potentially hazardous.

These items should not be considered as a complete and final list.


The Work Package Contractor's normal Health & Safety obligations still apply when undertaking constructional operations both on and off site.

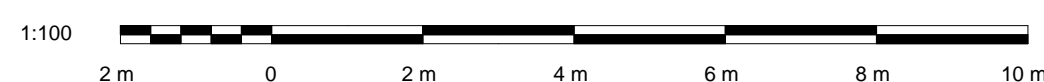

Issue Status

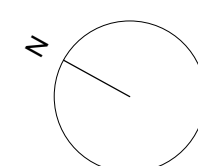

Client

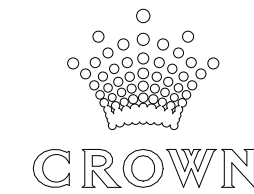

**WilkinsonEyre**

Wilkinson Eyre Architects  
33 Bowling Green Lane, London  
EC1R 0BJ, United Kingdom

+44 (0) 20 7608 7900 T  
+44 (0) 20 7608 7901 F  
www.wilkinsonseyre.com

Project:  
**915.11 Crown Hotel Sydney**

Title:  
**Level 56 Plan**

Scale @ A1:  
**1 : 100**

Drawing and CAD File Number:  
**00915 - P - 1560 - TP**

Rev  
**1**



ABSAAssociation of Building Sustainability Assessors

Class 2 Building Project Certification

Certification Number

1007018219

Certification Date

07/11/2014

Assessor Name

Qian Wang

Assessor Number

20557

Assessor Signature

Averaged Simulated Energy: HEATING:

16.0 MJ/m2 pa

Averaged Simulated Energy: COOLING:

16.1 MJ/m2 pa

Rated with Downlights:

No

Averaged NatHERS Rating

32.0 MJ/m2 pa

6.9/10

**1** Level 57 FFL  
1 : 100

TERRACES

PLANT

CORES

RISER

CIRCULATION

BOH

Rev	Date	Description	By	Chkd
1	30.10.2014	Planning Submission	WE	WE
	29.11.2017	Section 96 Amendment	WE	WE

Do not Scale. Use figured dimensions only. All dimensions to be checked on site.

All drawings to be read in conjunction with the Engineers' drawings.

Any discrepancies between consultants drawings to be reported to the Architect before any work commences.

The Contractor's attention is drawn to the Health & Safety matters identified in the Health & Safety plan as being potentially hazardous.

These items should not be considered as a complete and final list.

The Work Package Contractor's normal Health & Safety obligations still apply when undertaking constructional operations both on and off site.

Issue Status

Client

**WilkinsonEyre**

Wilkinson Eyre Architects  
33 Bowling Green Lane, London  
EC1R 0BJ, United Kingdom

+44 (0) 20 7608 7900 T  
+44 (0) 20 7608 7901 F  
www.wilkinsonseyre.com

Project:  
**915.11 Crown Hotel Sydney**

Title:  
**Level 57 Plan**

Scale @ A1:  
**1 : 100**

Drawing and CAD File Number:  
**00915 - P - 1570 - TP**

Rev  
**1**

©WilkinsonEyre Architects Ltd



ABSAAssociation of Building Sustainability Assessors

Class 2 Building Project Certification

Certification Number

1007018219

Certification Date

07/11/2014

Assessor Name

Qian Wang

Assessor Number

20557

Assessor Signature

Averaged Simulated Energy: HEATING: 16.0 MJ/m2 pa

Averaged Simulated Energy: COOLING: 16.1 MJ/m2 pa

Rated with Downlights: No

Averaged NatHERS Rating 32.0 MJ/m2 pa

6.9/10

**1 Level 58 FFL**  
1 : 100

TERRACES

PLANT

CORES

RISER

CIRCULATION

BOH

Rev	Date	Description	By	Chkd
1	30.10.2014	Planning Submission	WE	WE
	29.11.2017	Section 96 Amendment	WE	WE

Do not Scale. Use figured dimensions only. All dimensions to be checked on site.

All drawings to be read in conjunction with the Engineers' drawings.

Any discrepancies between consultants drawings to be reported to the Architect before any work commences.


The Contractor's attention is drawn to the Health & Safety matters identified in the Health & Safety plan as being potentially hazardous.

These items should not be considered as a complete and final list.


The Work Package Contractor's normal Health & Safety obligations still apply when undertaking constructional operations both on and off site.



Issue Status

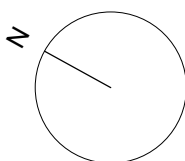

Client

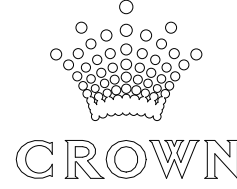

**WilkinsonEyre**

Wilkinson Eyre Architects  
33 Bowling Green Lane, London  
EC1R 0BJ, United Kingdom

+44 (0) 20 7608 7900 T  
+44 (0) 20 7608 7901 F  
www.wilkinsonseyre.com

Project:  
**915.11 Crown Hotel Sydney**

Title:  
**Level 58 Plan**







Scale @ A1:  
**1 : 100**

Drawing and CAD File Number:  
**00915 - P - 1580 - TP**

Rev  
**1**





	TERRACES		RISER
	PLANT		CIRCULATION
	CORES		BOH

Do not Scale. Use figured dimensions only. All dimensions to be checked on site.



All drawings to be read in conjunction with the Engineers' drawings.

Any discrepancies between consultants drawings to be reported to the Architect before any work commences.

The Contractor's attention is drawn to the Health & Safety matters identified in the Health & Safety plan as being potentially hazardous.

These items should not be considered as a complete and final list.

The Work Package/Contractor's normal Health & Safety obligations still apply when undertaking constructional operations both on and off site.

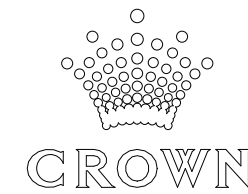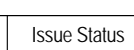

Wilkinson Eyre Architects  
33 Bowling Green Lane, London  
EC1R 0BJ, United Kingdom

+44 (0) 20 7608 7900 T  
+44 (0) 20 7608 7901 F  
[www.wilkinsoneyre.com](http://www.wilkinsoneyre.com)

Scale @ A1: 1 : 100	Drawing and CAD File Number: 00915 - P - 1590 - TP
------------------------	---

1  
Architects Ltd



ABSA

Association of Building Sustainability Assessors

Class 2 Building Project Certification

Certification Number	1007018219
Certification Date	07/11/2014
Assessor Name	Qian Wang
Assessor Number	20557
Assessor Signature	


Averaged Simulated Energy: HEATING: 16.0 MJ/m2 pa

Averaged Simulated Energy: COOLING: 16.1 MJ/m2 pa

Rated with Downlights: No

Averaged NatHERS Rating 32.0 MJ/m2 pa

6.9/10

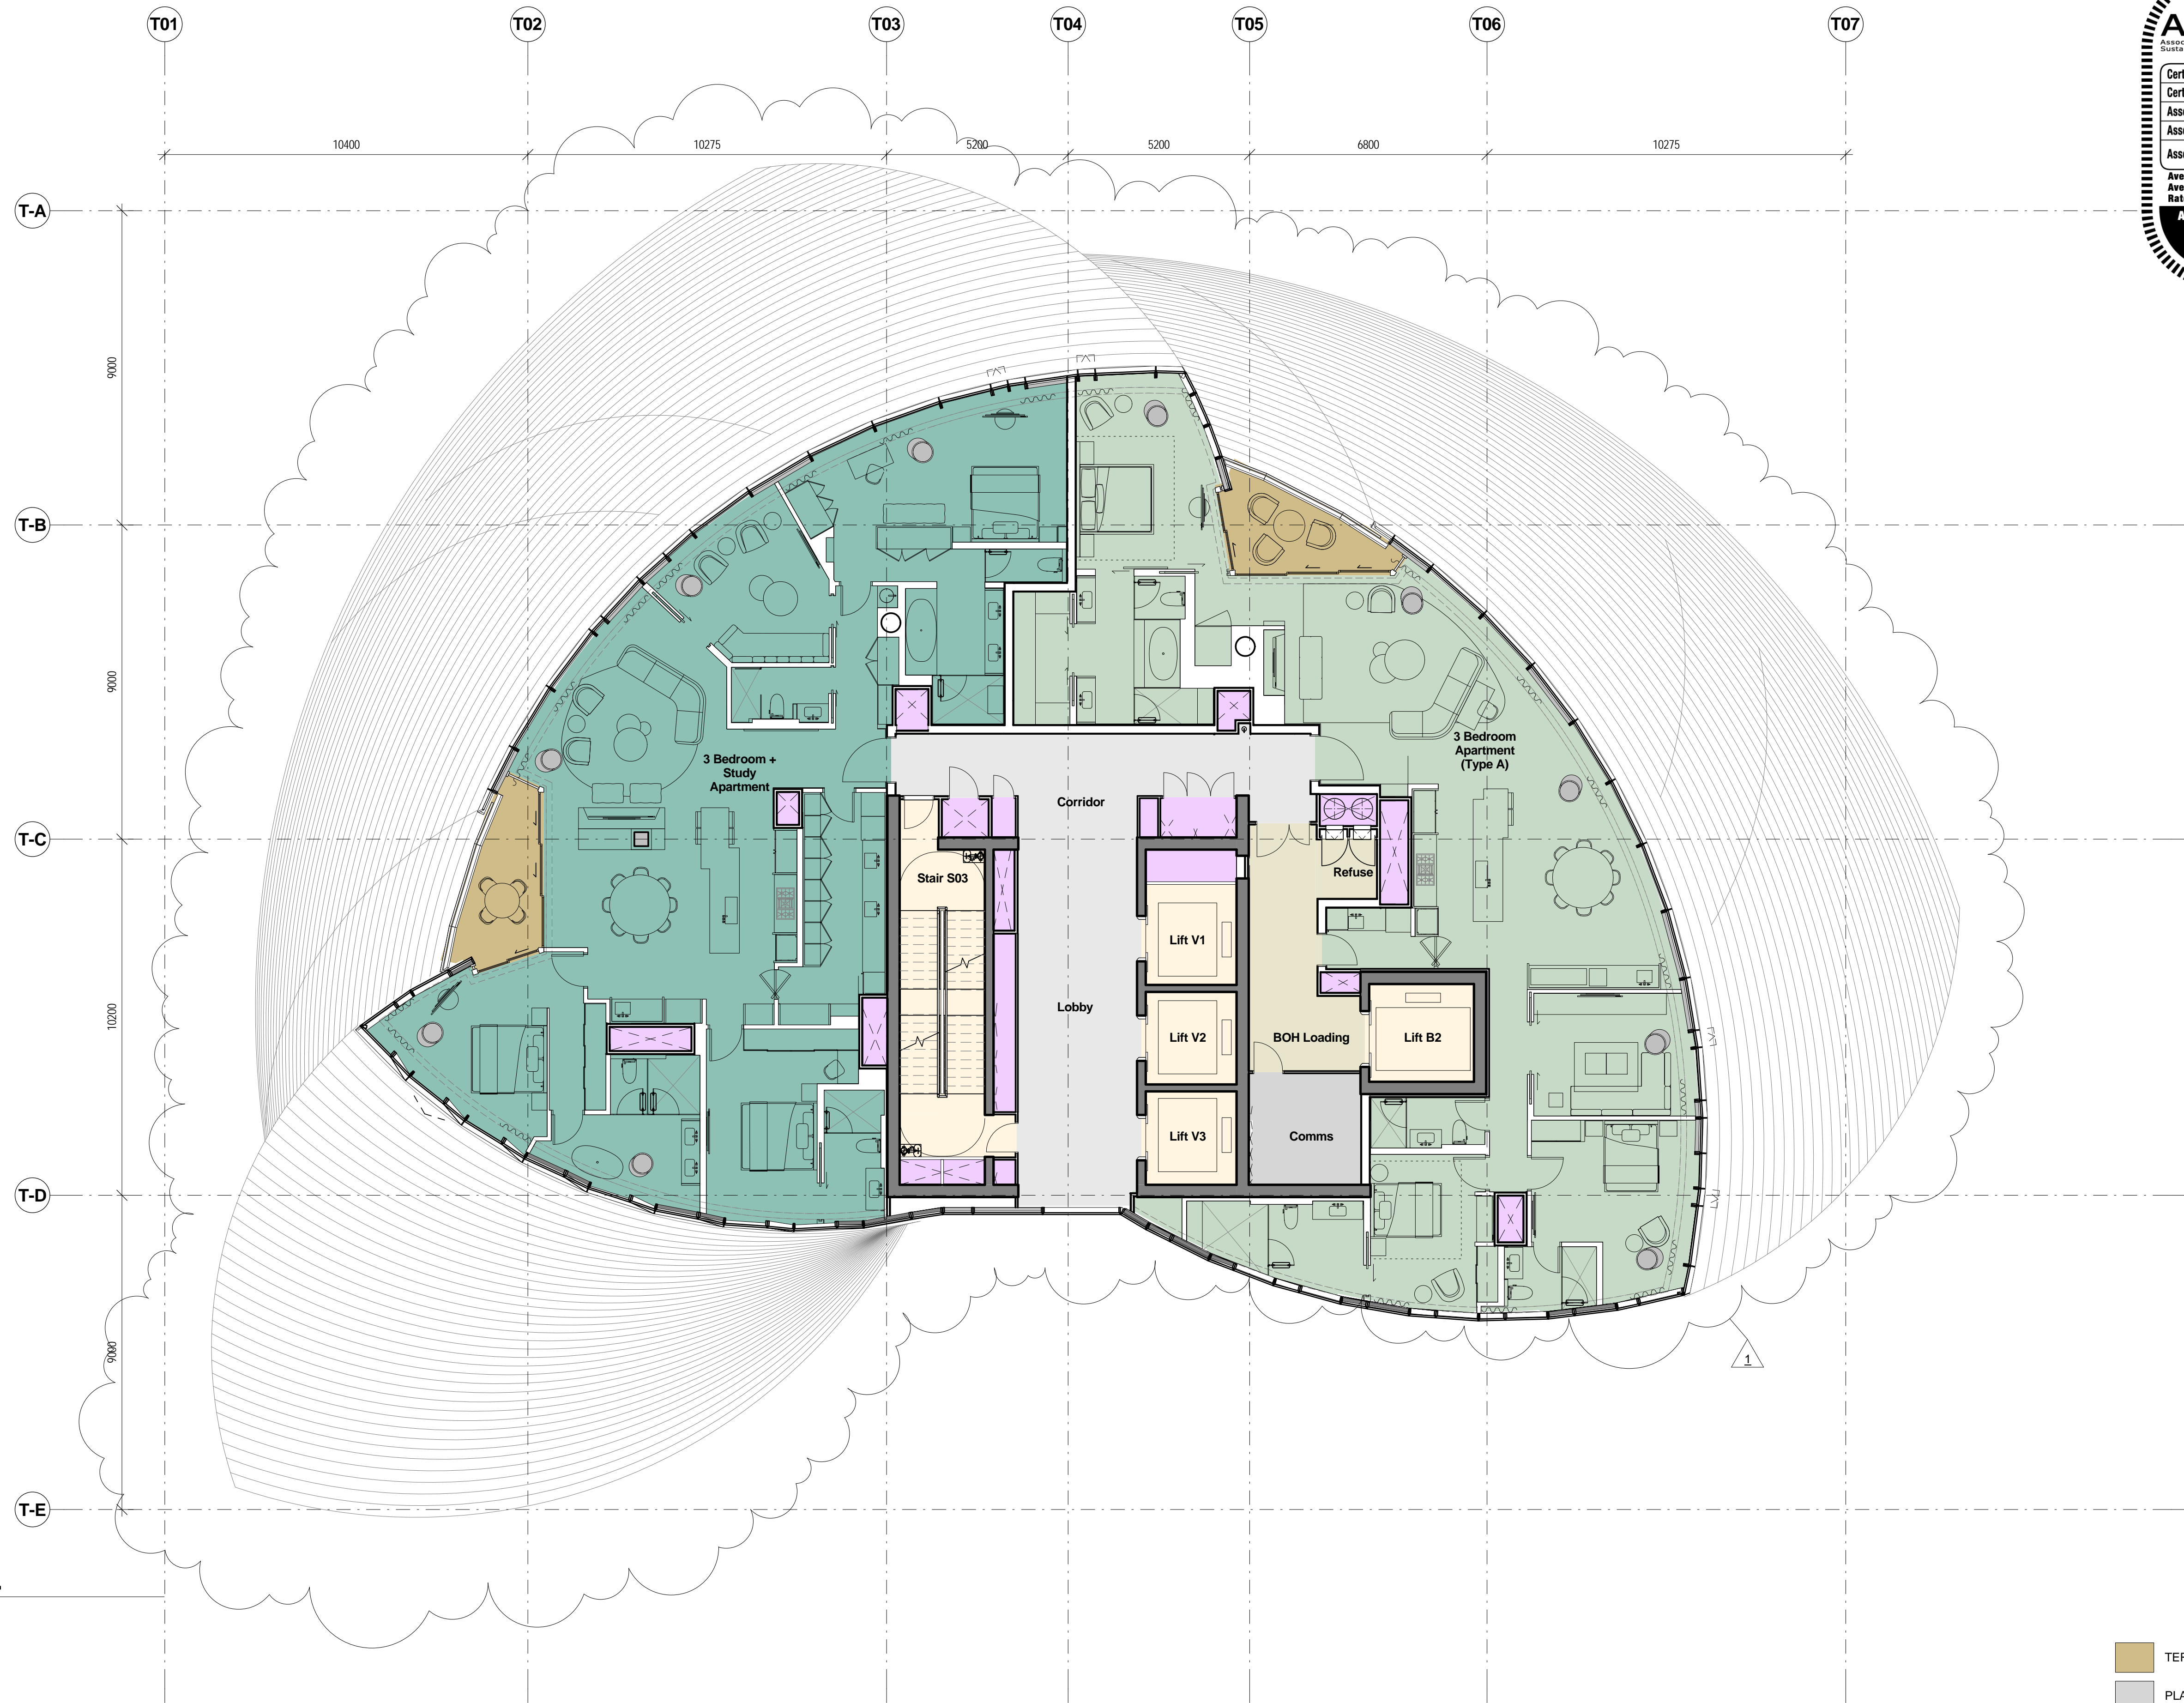

**1 Level 60 FFL**  
1 : 100

- TERRACES

PLANT

CORES
- RISER

CIRCULATION

BOH

Rev	Date	Description	By	Chkd
1	30.10.2014	Planning Submission	WE	WE
	29.11.2017	Section 96 Amendment	WE	WE

Do not Scale. Use figured dimensions only. All dimensions to be checked on site.

All drawings to be read in conjunction with the Engineers' drawings.

Any discrepancies between consultants drawings to be reported to the Architect before any work commences.


The Contractor's attention is drawn to the Health & Safety matters identified in the Health & Safety plan as being potentially hazardous.

These items should not be considered as a complete and final list.


The Work Package Contractor's normal Health & Safety obligations still apply when undertaking constructional operations both on and off site.



Issue Status

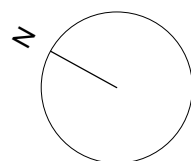

Client

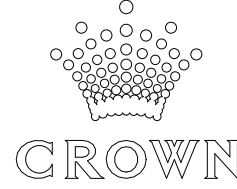

**WilkinsonEyre**

Wilkinson Eyre Architects  
33 Bowling Green Lane, London  
EC1R 0BJ, United Kingdom

+44 (0) 20 7608 7900 T  
+44 (0) 20 7608 7901 F  
www.wilkinsonseyre.com

Project:  
**915.11 Crown Hotel Sydney**

Title:  
**Level 60 Plan**

Scale @ A1:  
**1 : 100**

Drawing and CAD File Number:  
**00915 - P - 1600 - TP**

Rev  
**1**

©WilkinsonEyre Architects Ltd



ABSAAssociation of Building Sustainability Assessors

Class 2 Building Project Certification

Certification Number

1007018219

Certification Date

07/11/2014

Assessor Name

Qian Wang

Assessor Number

20557

Assessor Signature

Averaged Simulated Energy: HEATING

16.0 MJ/m2 pa

Averaged Simulated Energy: COOLING

16.1 MJ/m2 pa

Rated with Downlights:

No

Averaged NatHERS Rating

32.0 MJ/m2 pa

6.9/10

**1** Level 61 FFL  
1 : 100

TERRACES

PLANT

CORES

RISER

CIRCULATION

BOH

Rev	Date	Description	By	Chkd
1	30.10.2014	Planning Submission	WE	WE
	29.11.2017	Section 96 Amendment	WE	WE

Do not Scale. Use figured dimensions only. All dimensions to be checked on site.

All drawings to be read in conjunction with the Engineers' drawings.

Any discrepancies between consultants drawings to be reported to the Architect before any work commences.

The Contractor's attention is drawn to the Health & Safety matters identified in the Health & Safety plan as being potentially hazardous.

These items should not be considered as a complete and final list.

The Work Package Contractor's normal Health & Safety obligations still apply when undertaking constructional operations both on and off site.

Issue Status

Client

**WilkinsonEyre**

Wilkinson Eyre Architects  
33 Bowling Green Lane, London  
EC1R 0BJ, United Kingdom

+44 (0) 20 7608 7900 T  
+44 (0) 20 7608 7901 F  
www.wilkinsonseyre.com

Project:  
915.11 Crown Hotel Sydney

Title:  
Level 61 Plan

Scale @ A1:  
1 : 100

Drawing and CAD File Number:  
00915 - P - 1610 - TP

Rev  
1

©WilkinsonEyre Architects Ltd



ABSA

Association of Building Sustainability Assessors

Class 2 Building Project Certification

Certification Number

1007018219

Certification Date

07/11/2014

Assessor Name

Qian Wang

Assessor Number

20557

Assessor Signature

Averaged Simulated Energy: HEATING

16.0 MJ/m2 pa

Averaged Simulated Energy: COOLING

16.1 MJ/m2 pa


Rated with Downlights:

No

Averaged NABERS Rating

32.0 MJ/m2 pa

6.9/10

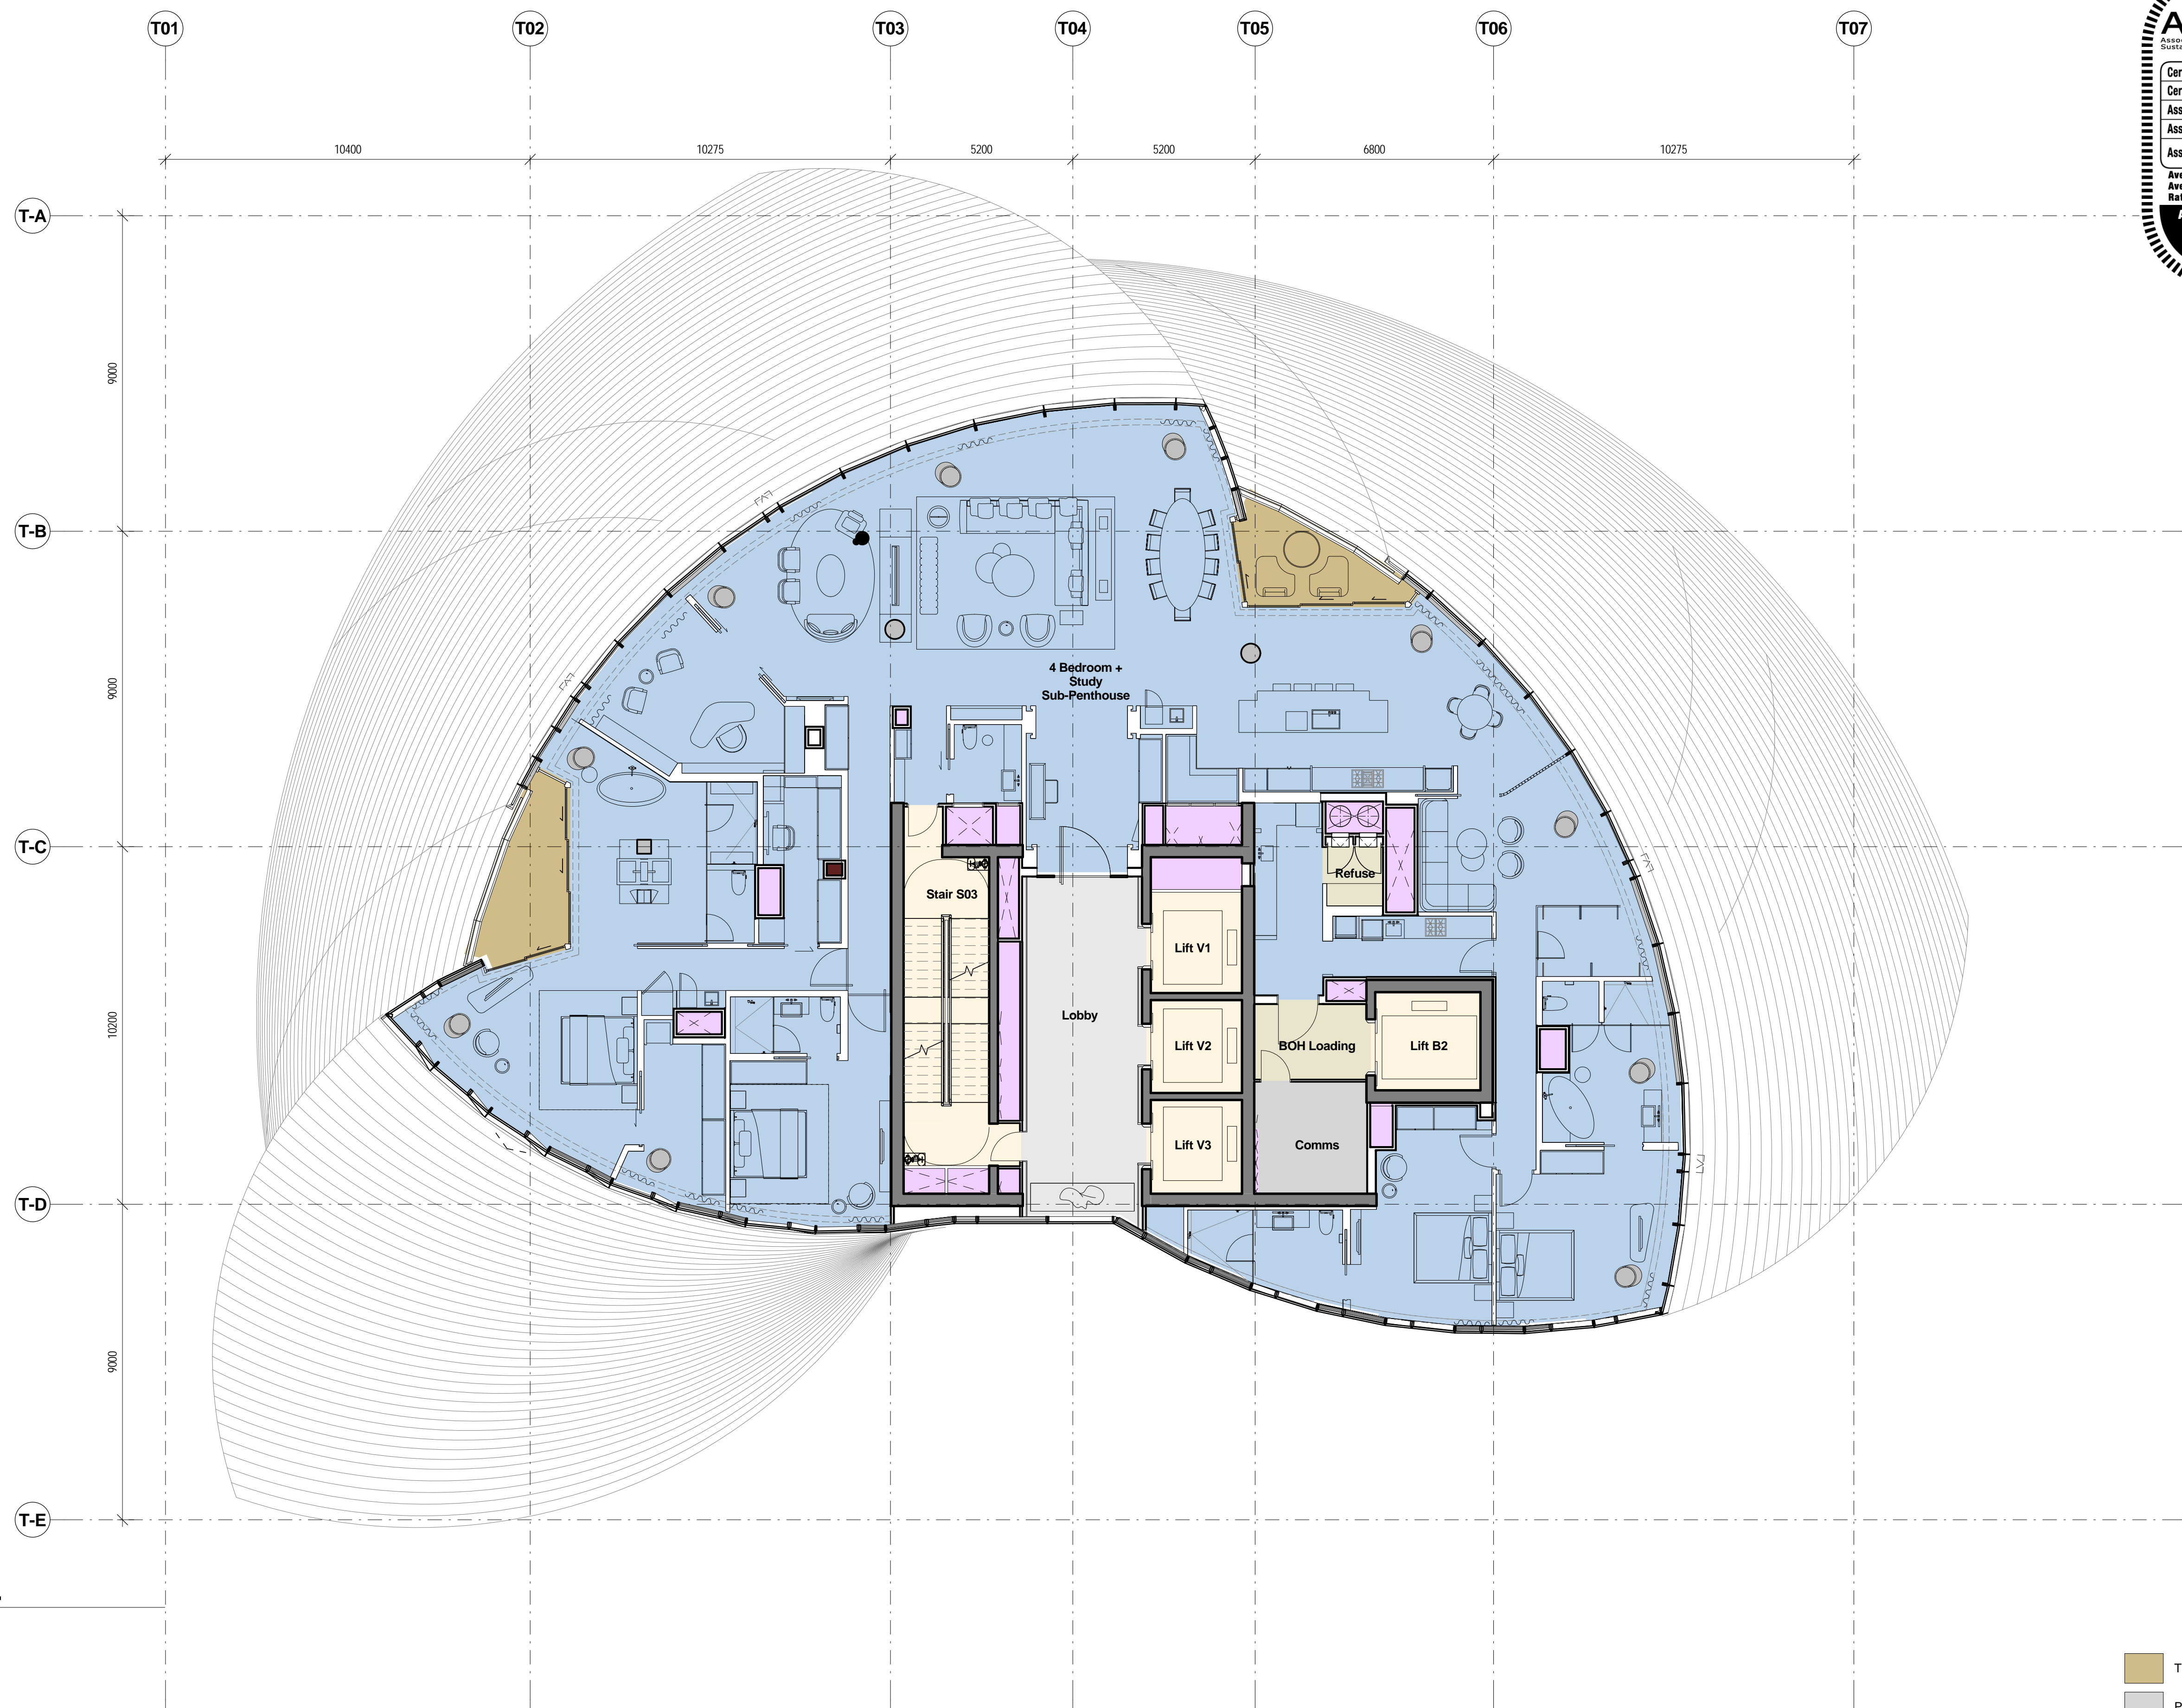

**1 Level 62 FFL**  
1 : 100

- TERRACES



PLANT



CORES
- RISER



CIRCULATION

BOH


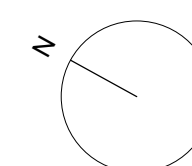


 TERRACES
  RISER

 PLANT
  CIRCULATION

 CORES
  BOH

All drawings to be read in conjunction with the Engineers' drawings.  
Any discrepancies between consultants drawings to be reported to the Architect before any work commences.  
The Contractor's attention is drawn to the Health & Safety matters identified in the Health & Safety plan as being potentially hazardous.  
These items should not be considered as a complete and final list.  
The Work Package Contractor's normal Health & Safety obligations still apply when undertaking constructional operations both on and off site.



CROWN

Wilkinson Eyre Architects +44 (0) 20 7608 7900 T  
33 Bowling Green Lane, London +44 (0) 20 7608 7901 F  
EC1R 0BJ, United Kingdom [www.wilkinsoneyre.com](http://www.wilkinsoneyre.com)

Scale @ A1: 1 : 100	Drawing and CAD File Number: 00915 - P - 1630 - TP
------------------------	---

Rev: 1



ABSA

Association of Building Sustainability Assessors

Class 2 Building Project Certification

Certification Number

1007018219

Certification Date

07/11/2014

Assessor Name

Qian Wang

Assessor Number

20557

Assessor Signature

Averaged Simulated Energy: HEATING:

16.0 MJ/m2 pa

Averaged Simulated Energy: COOLING:

16.1 MJ/m2 pa


Rated with Downlights:

No

Averaged NABERS Rating

32.0 MJ/m2 pa

6.9/10

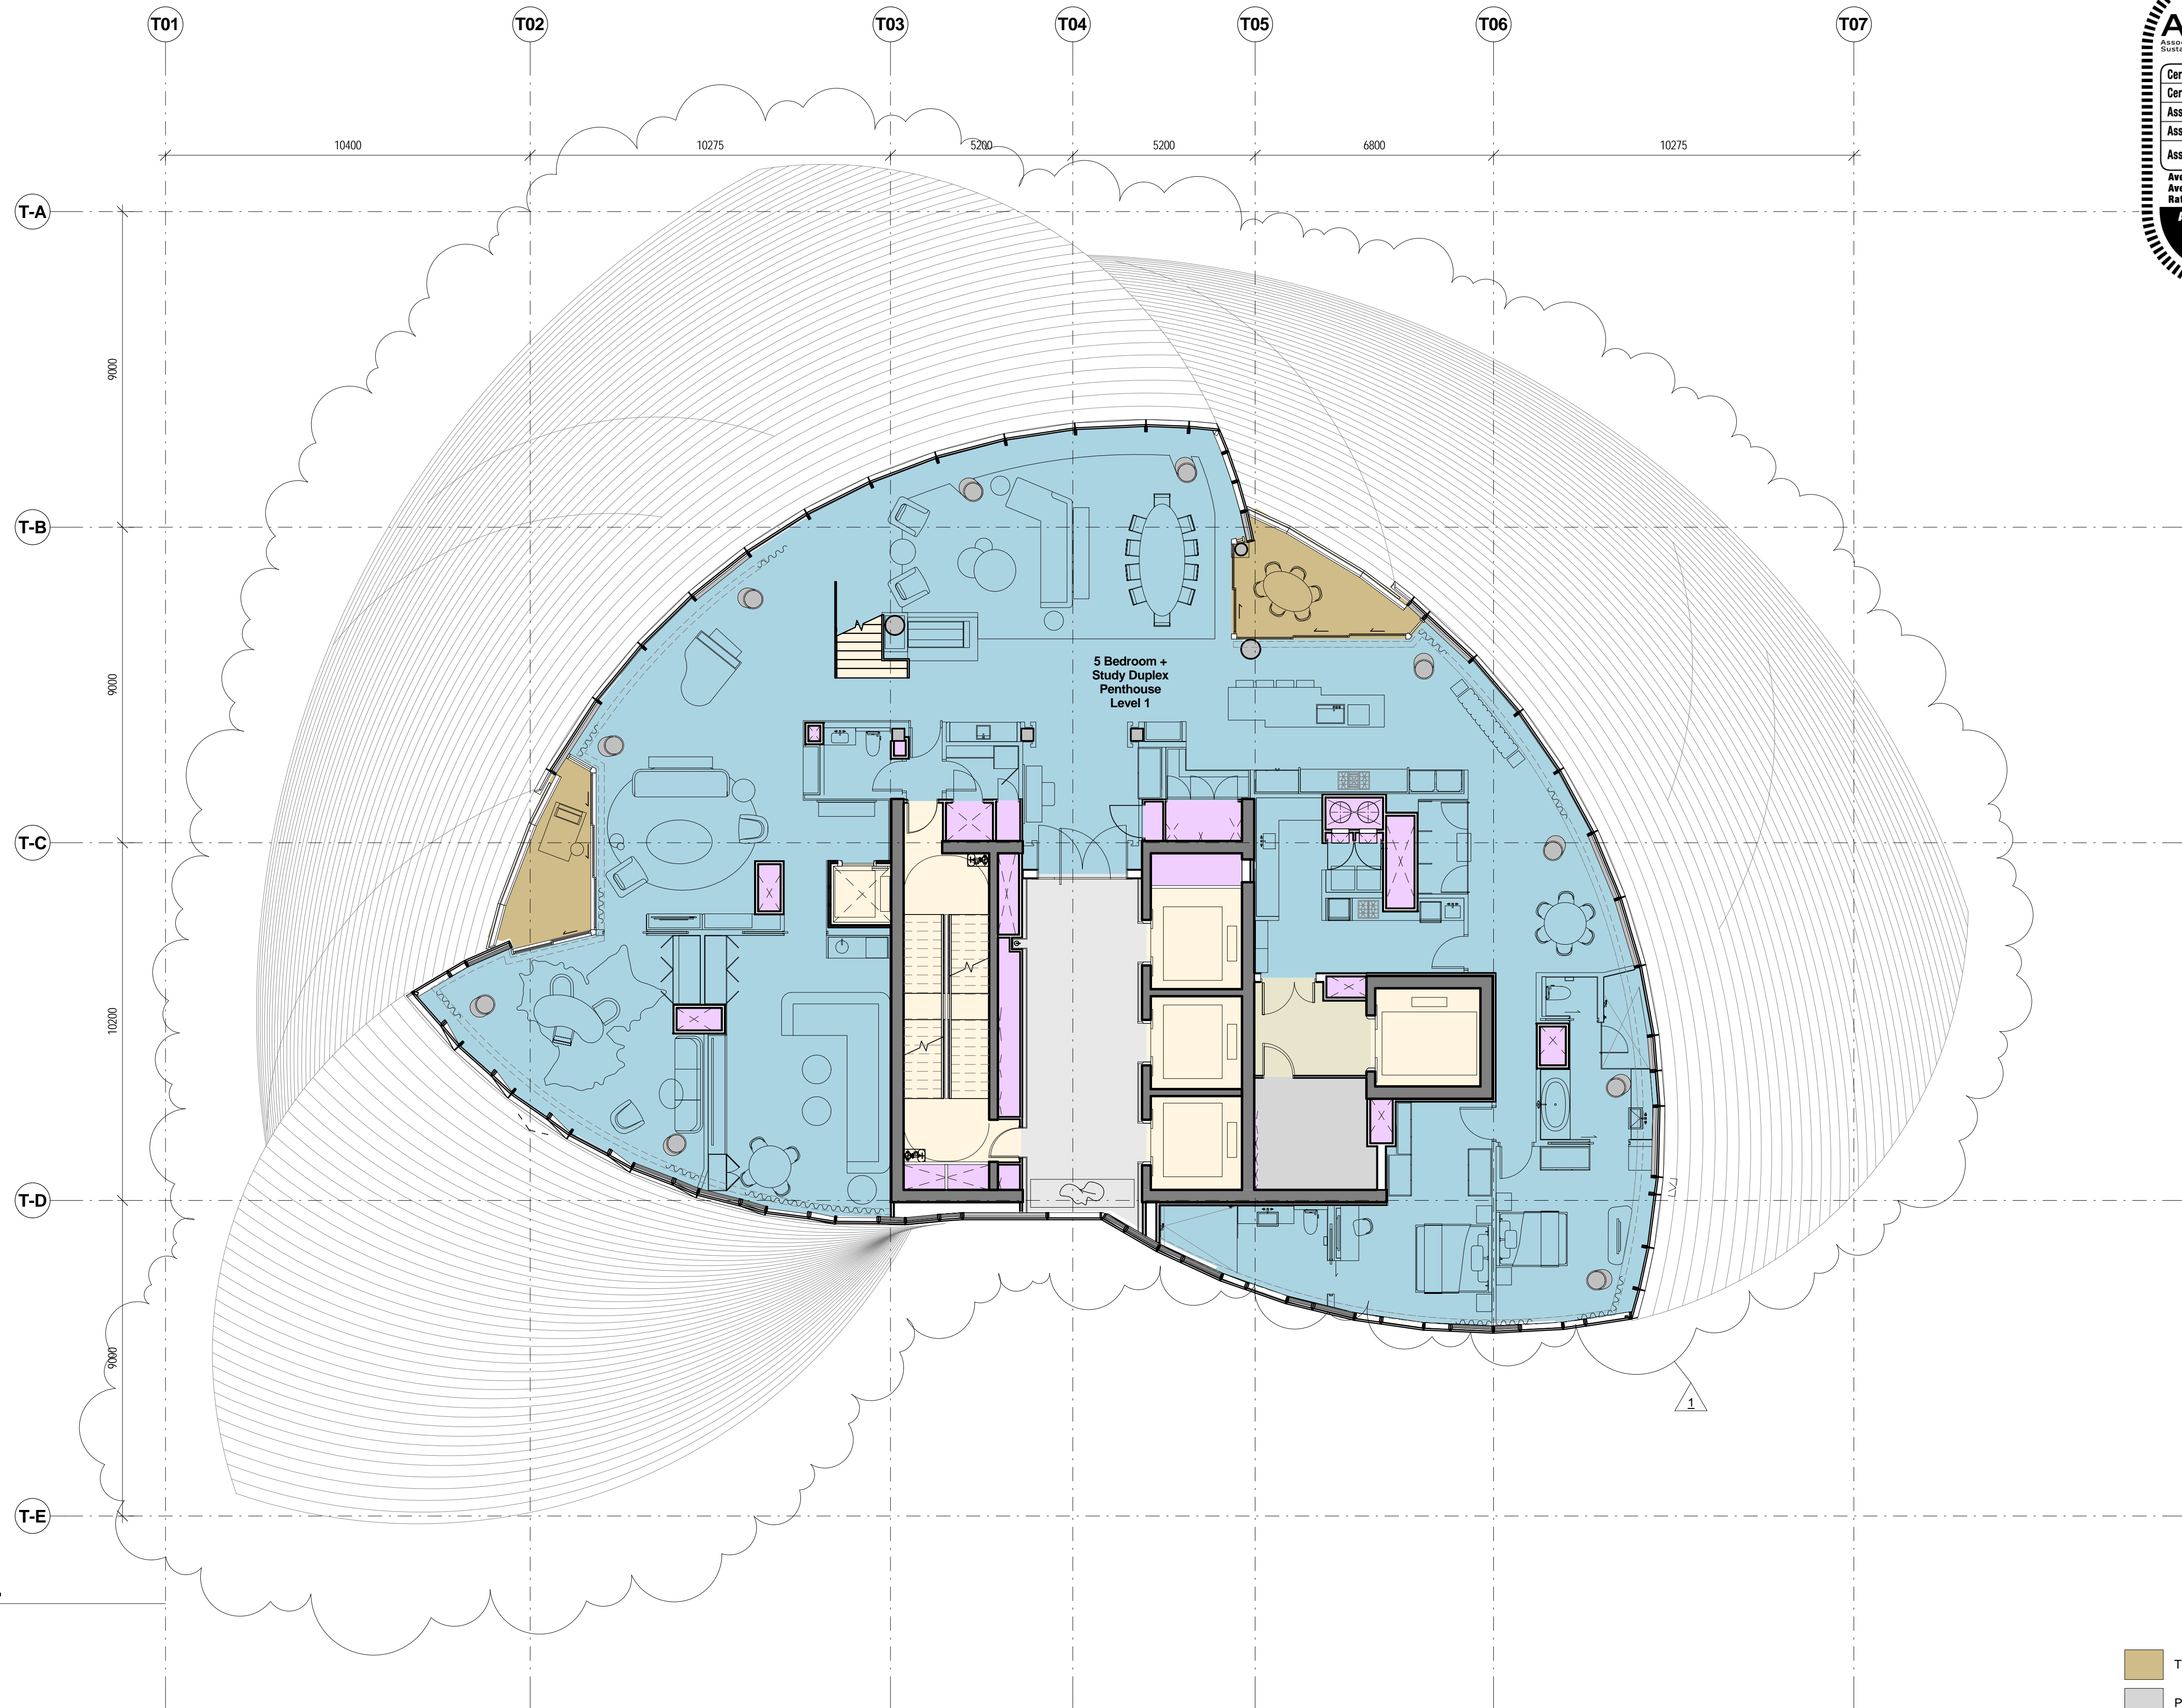

**1 Level 64 FFL**  
1 : 100

- TERRACES

PLANT

CORES

RISER

CIRCULATION

BOH

Rev	Date	Description	By	Chkd
1	30.10.2014	Planning Submission	WE	WE
	29.11.2017	Section 96 Amendment	WE	WE

Do not Scale. Use figured dimensions only. All dimensions to be checked on site.


All drawings to be read in conjunction with the Engineers' drawings.

Any discrepancies between consultants drawings to be reported to the Architect before any work commences.


The Contractor's attention is drawn to the Health & Safety matters identified in the Health & Safety plan as being potentially hazardous.

These items should not be considered as a complete and final list.


The Work Package Contractor's normal Health & Safety obligations still apply when undertaking constructional operations both on and off site.

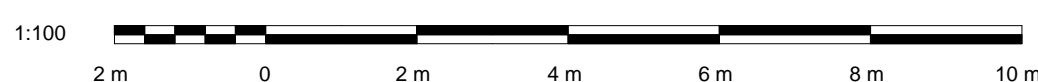

Issue Status

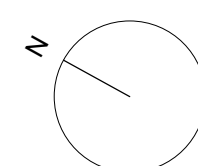

Client

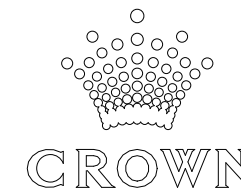

**WilkinsonEyre**

Wilkinson Eyre Architects  
33 Bowling Green Lane, London  
EC1R 0BJ, United Kingdom

+44 (0) 20 7608 7900 T  
+44 (0) 20 7608 7901 F  
www.wilkinsoneyre.com

Project:  
**915.11 Crown Hotel Sydney**

Title:  
**Level 64 Plan**

Scale @ A1:  
**1 : 100**

Drawing and CAD File Number:  
**00915 - P - 1640 - TP**

Rev  
**1**



ABSA

Association of Building Sustainability Assessors

Class 2 Building Project Certification

Certification Number

1007018219

Certification Date

07/11/2014

Assessor Name

Qian Wang

Assessor Number

20557

Assessor Signature

Averaged Simulated Energy: HEATING:

16.0 MJ/m2 pa

Averaged Simulated Energy: COOLING:

16.1 MJ/m2 pa


Rated with Downlights:

No

Averaged NatHERS Rating

32.0 MJ/m2 pa

6.9/10

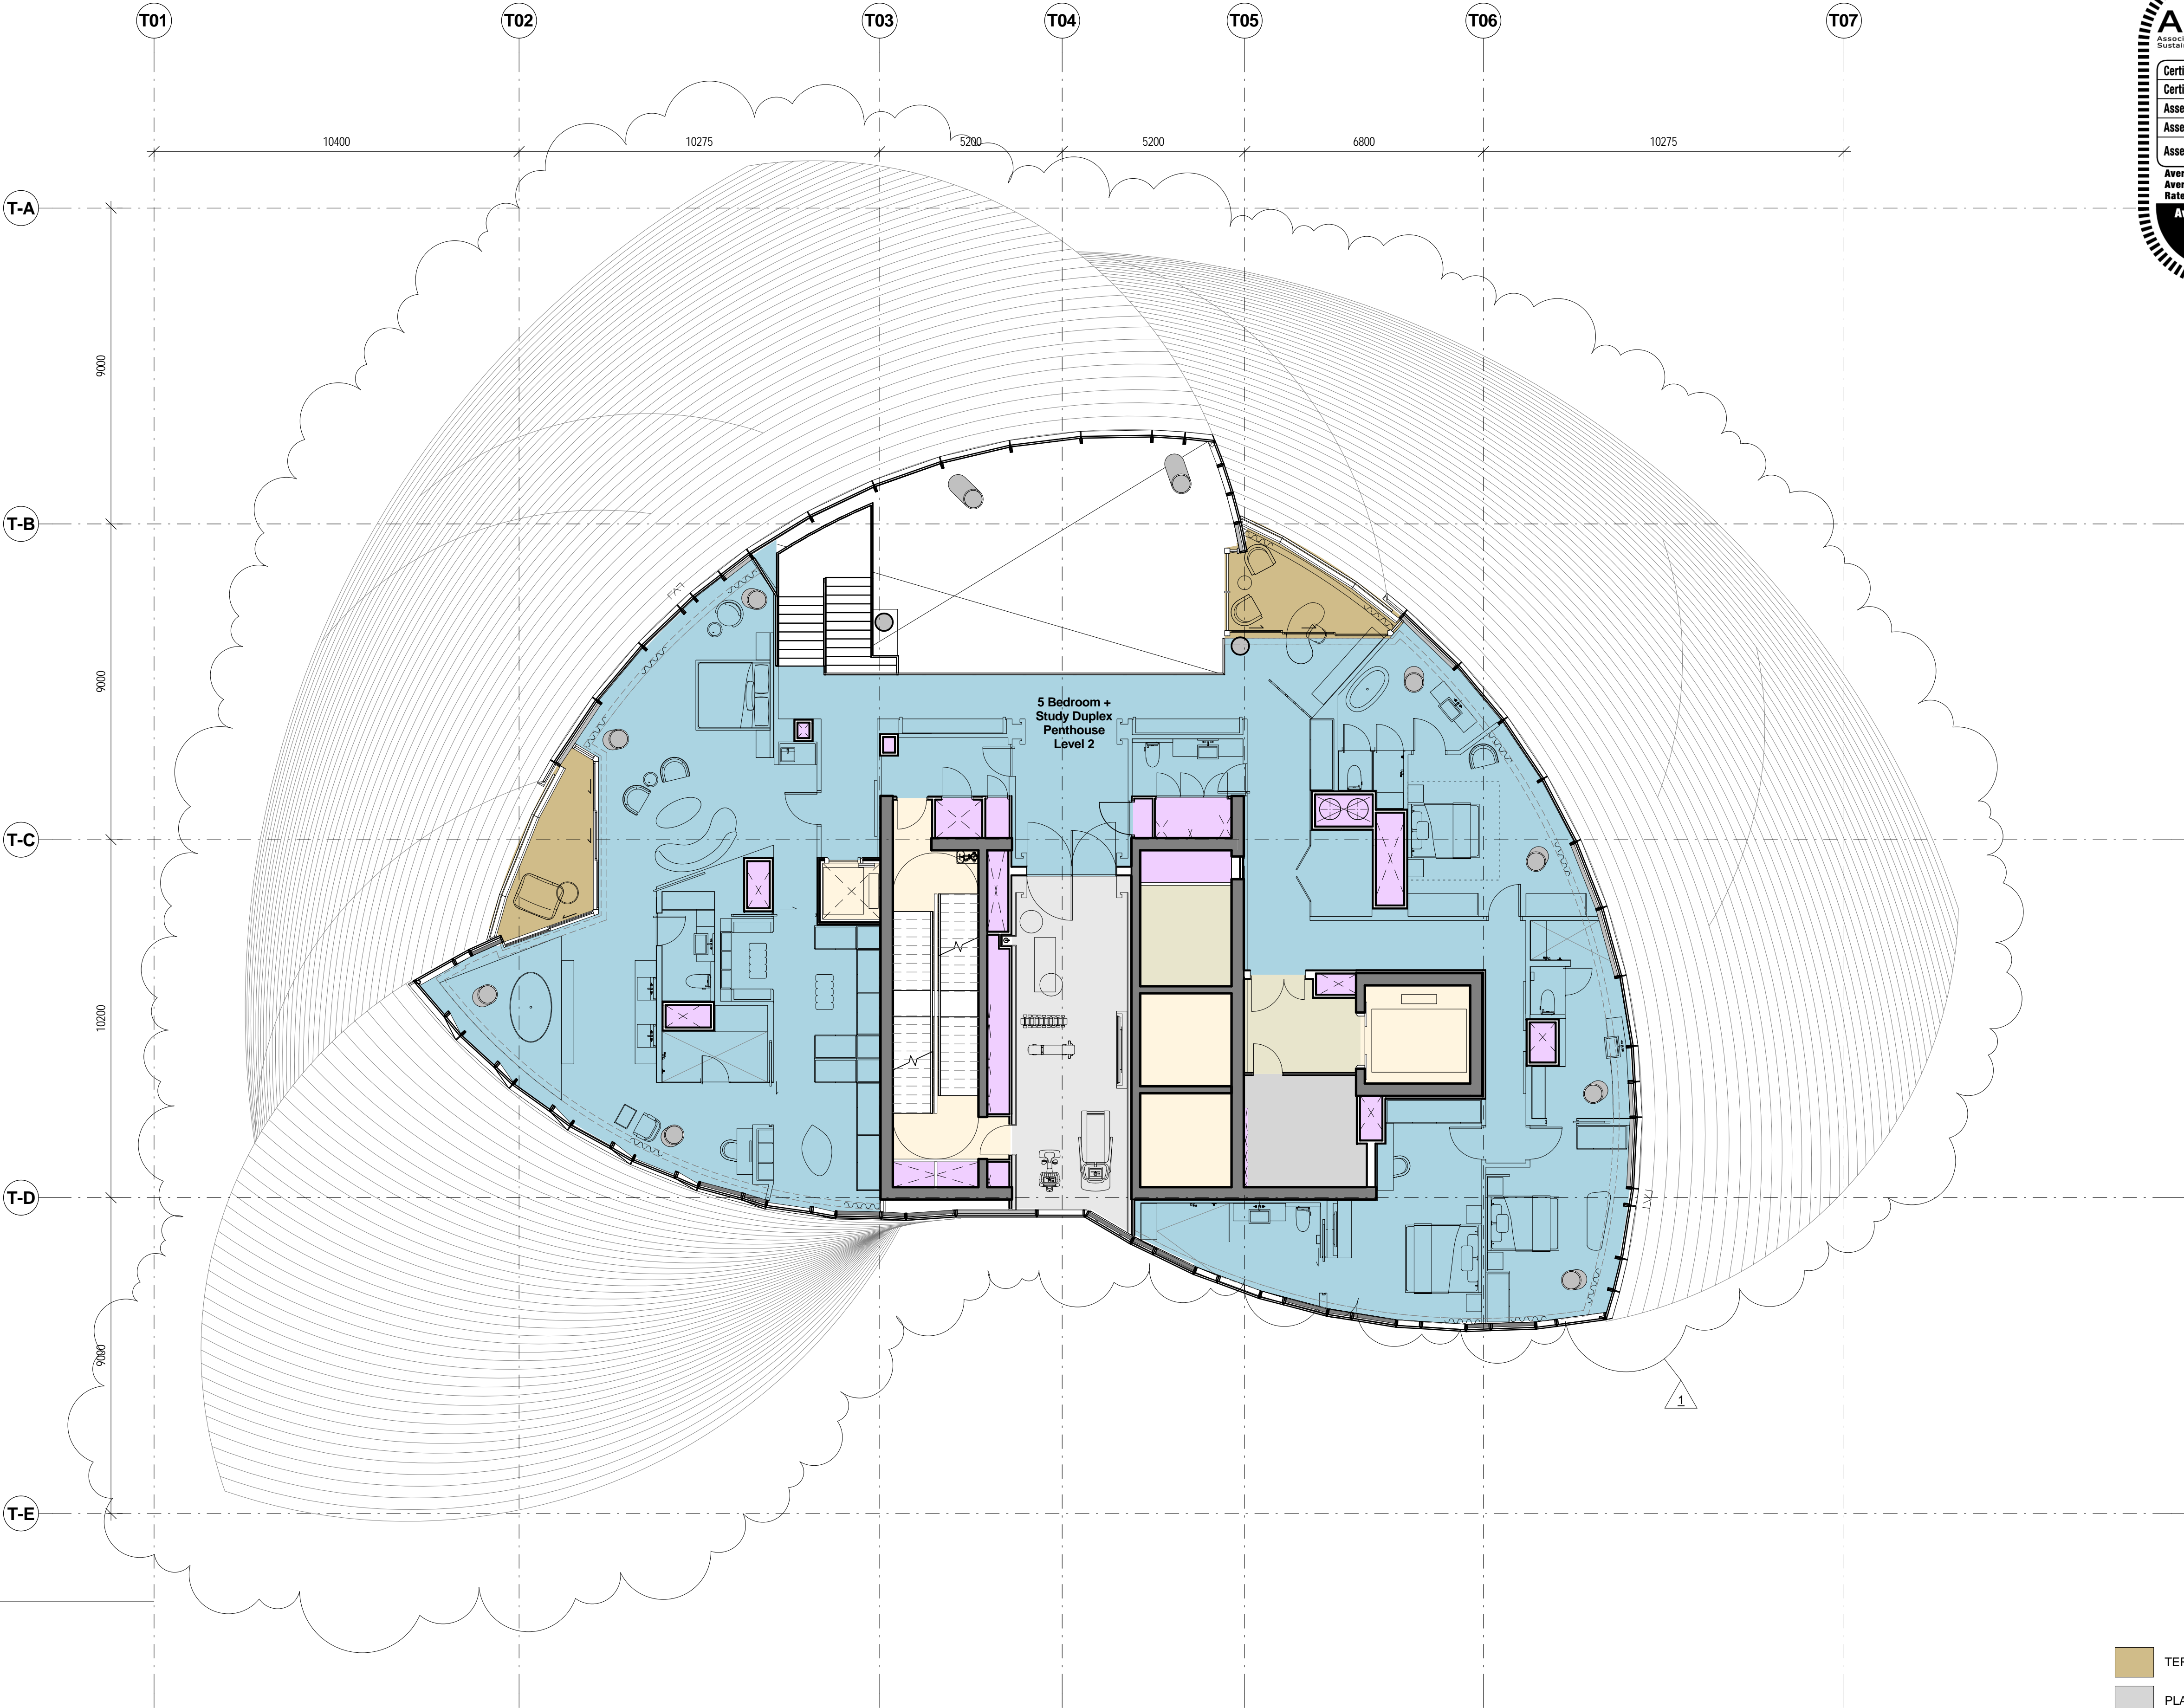

**1 Level 65 FFL**  
1 : 100

Rev	Date	Description	By	Chkd
1	30.10.2014	Planning Submission	WE	WE
	29.11.2017	Section 96 Amendment	WE	WE

Do not Scale. Use figured dimensions only. All dimensions to be checked on site.


All drawings to be read in conjunction with the Engineers' drawings.

Any discrepancies between consultants drawings to be reported to the Architect before any work commences.


The Contractor's attention is drawn to the Health & Safety matters identified in the Health & Safety plan as being potentially hazardous.

These items should not be considered as a complete and final list.


The Work Package Contractor's normal Health & Safety obligations still apply when undertaking constructional operations both on and off site.

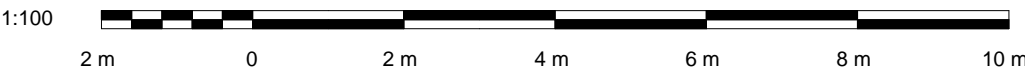

Issue Status

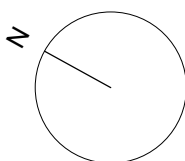

Client

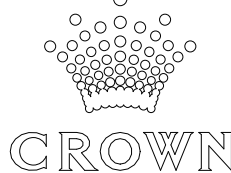

**WilkinsonEyre**

Wilkinson Eyre Architects  
33 Bowling Green Lane, London  
EC1R 0BJ, United Kingdom

+44 (0) 20 7608 7900 T  
+44 (0) 20 7608 7901 F  
www.wilkinsonseyre.com

Project:  
**915.11 Crown Hotel Sydney**


Title:  
**Level 65 Plan**

Scale @ A1:  
**1 : 100**

Drawing and CAD File Number:  
**00915 - P - 1650 - TP**

Rev  
**1**



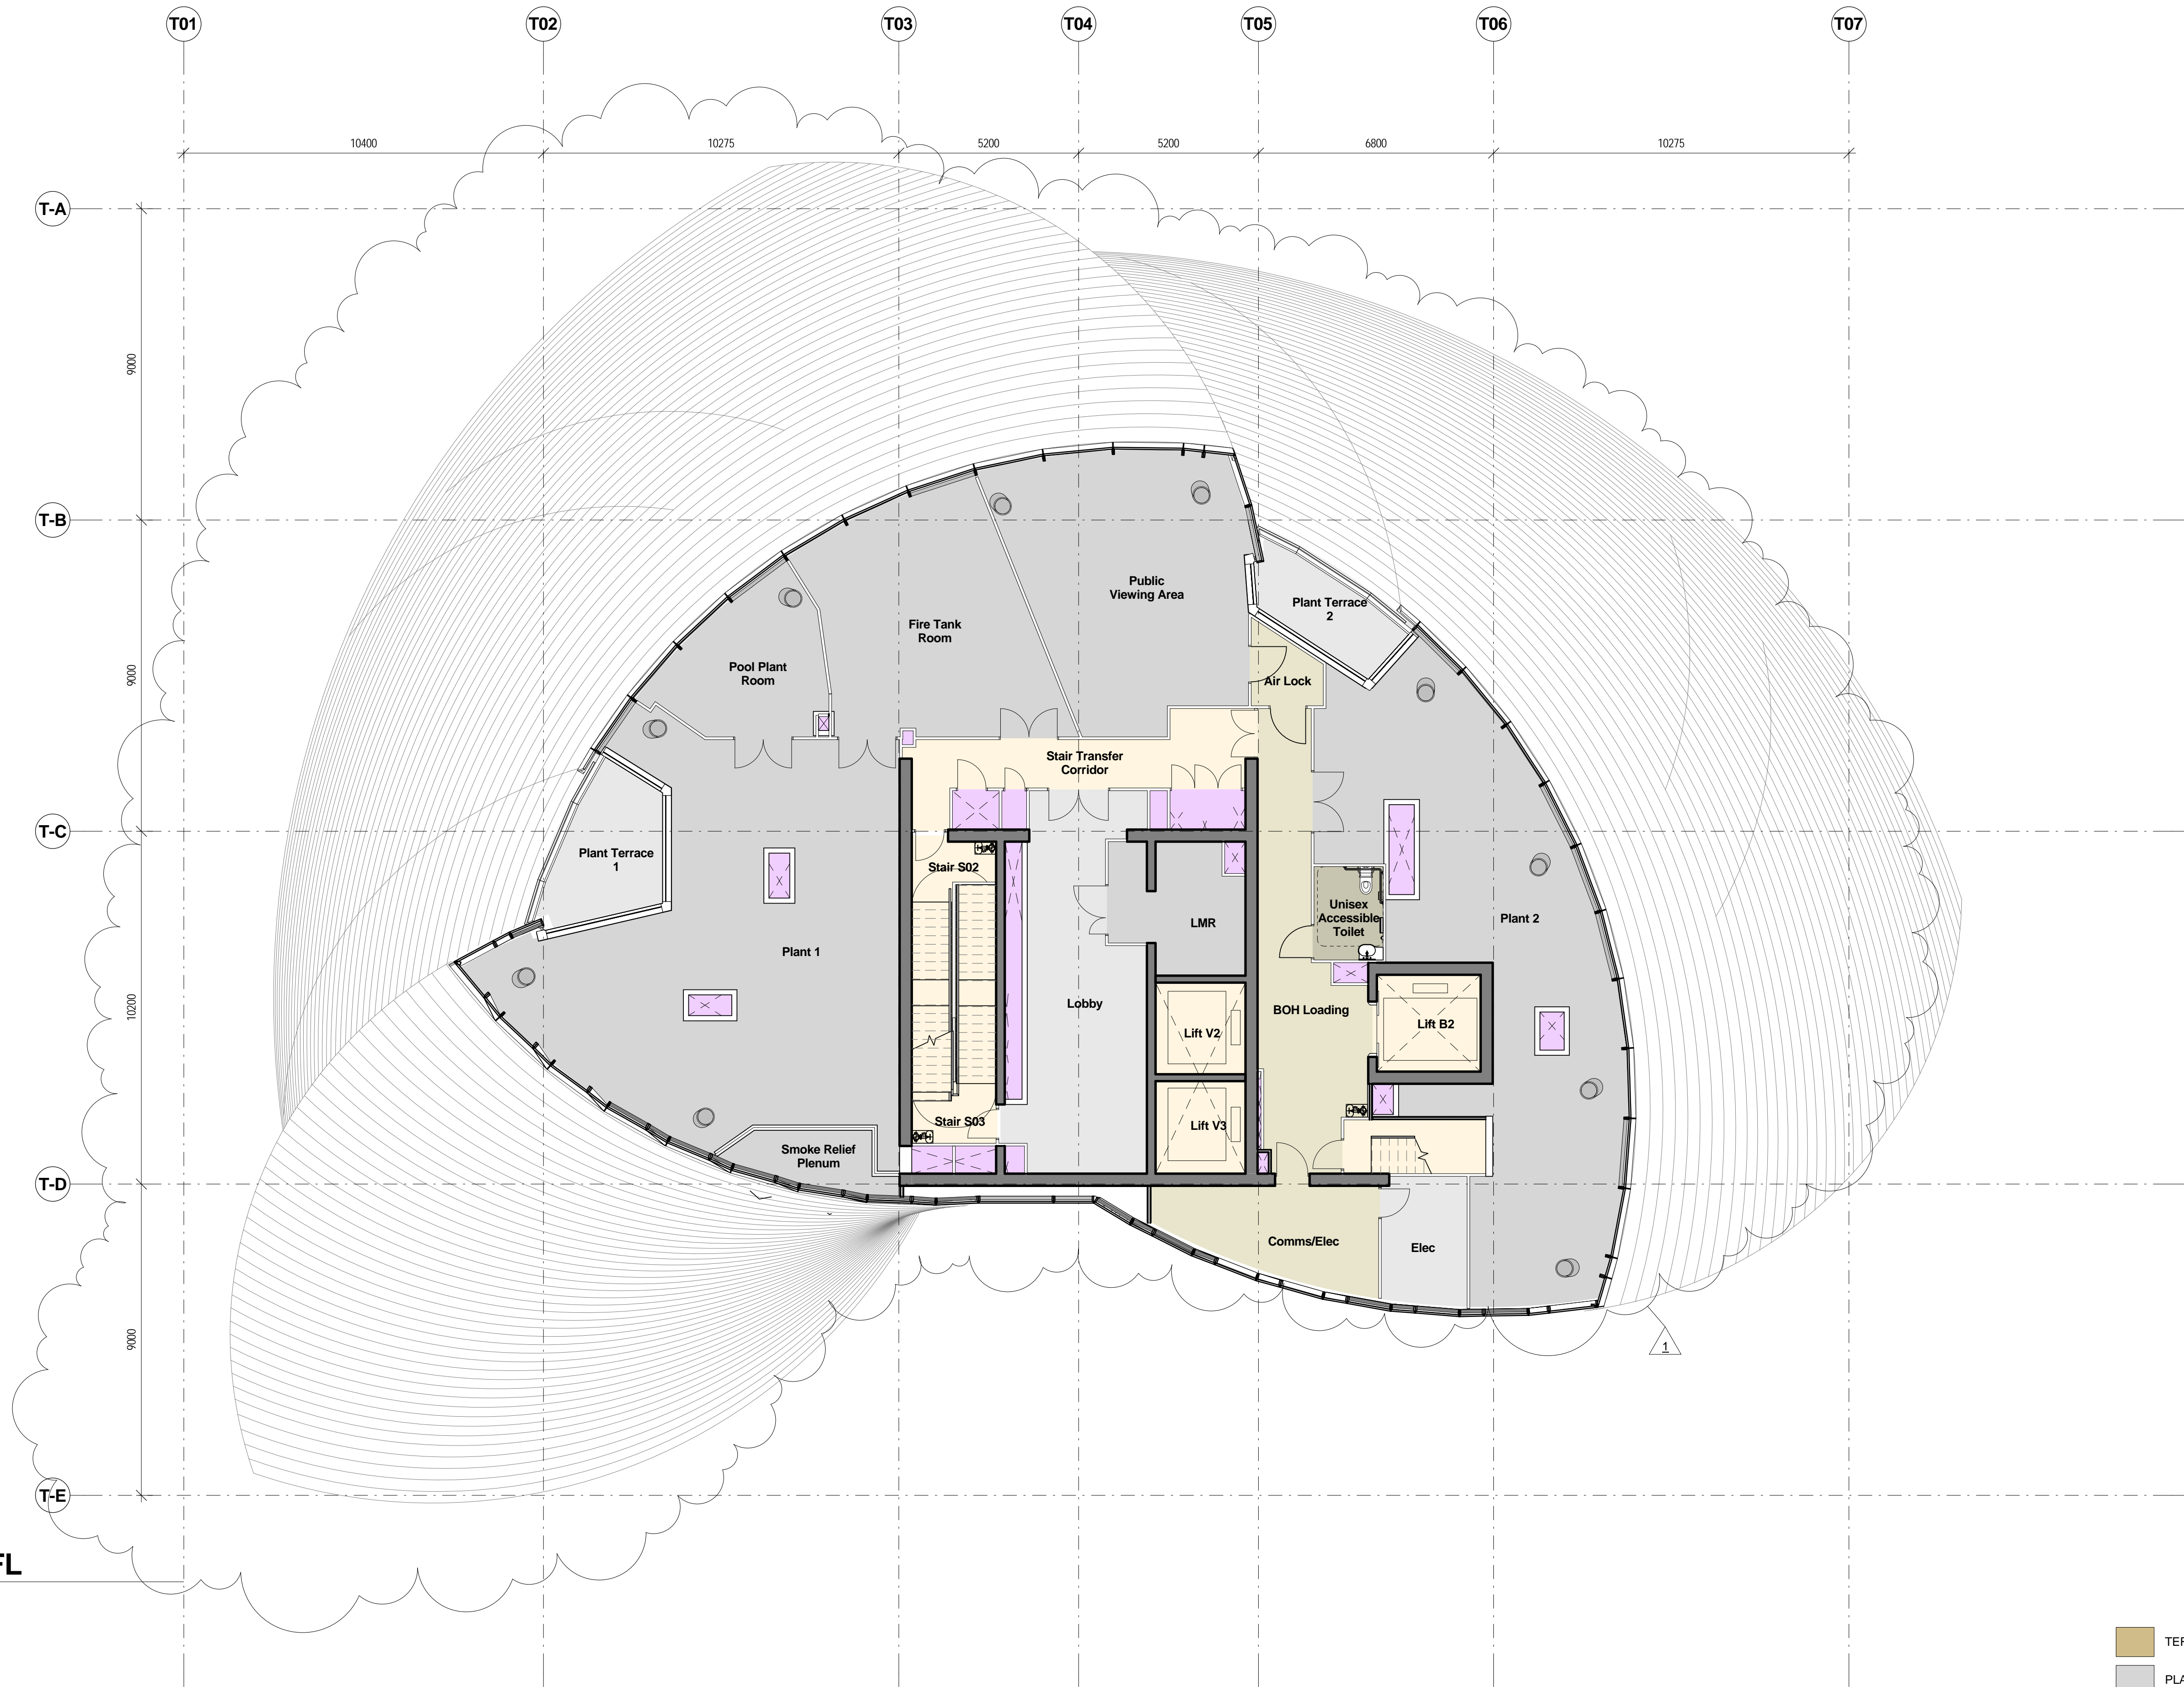


**1 Level 66 FFL**  
1 : 100

- |  |          |  |             |
|--|----------|--|-------------|
|  | TERRACES |  | RISER       |
|  | PLANT    |  | CIRCULATION |
|  | CORES    |  | BOH         |


Rev	Date	Description	By	Chkd
1	30.10.2014	Planning Submission	WE	WE
	29.11.2017	Section Re Amendment	WE	WE

Do not Scale. Use figured dimensions only. All dimensions to be checked on site.


All drawings to be read in conjunction with the Engineers' drawings.  
Any discrepancies between consultants drawings to be reported to the Architect before any work commences.  
The Contractor's attention is drawn to the Health & Safety matters identified in the Health & Safety plan as being potentially hazardous.  
These items should not be considered as a complete and final list.  
The Work Package Contractor's normal Health & Safety obligations still apply when undertaking constructional operations both on and off site.

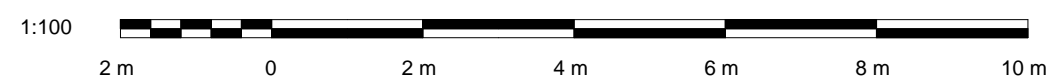

Issue Status

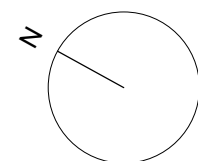

Client

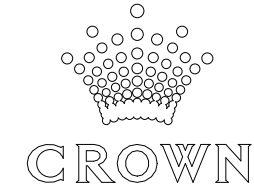

**WilkinsonEyre**

Wilkinson Eyre Architects  
33 Bowling Green Lane, London  
EC1R 0BJ, United Kingdom

+44 (0) 20 7608 7900 T  
+44 (0) 20 7608 7901 F  
www.wilkinsoneyre.com


Project:  
**915.11 Crown Hotel Sydney**  
Title:  
**Level 66 Plan**

Scale @ A1:  
**1 : 100**

Drawing and CAD File Number:  
**00915 - P - 1660 - TP**

Rev  
**1**



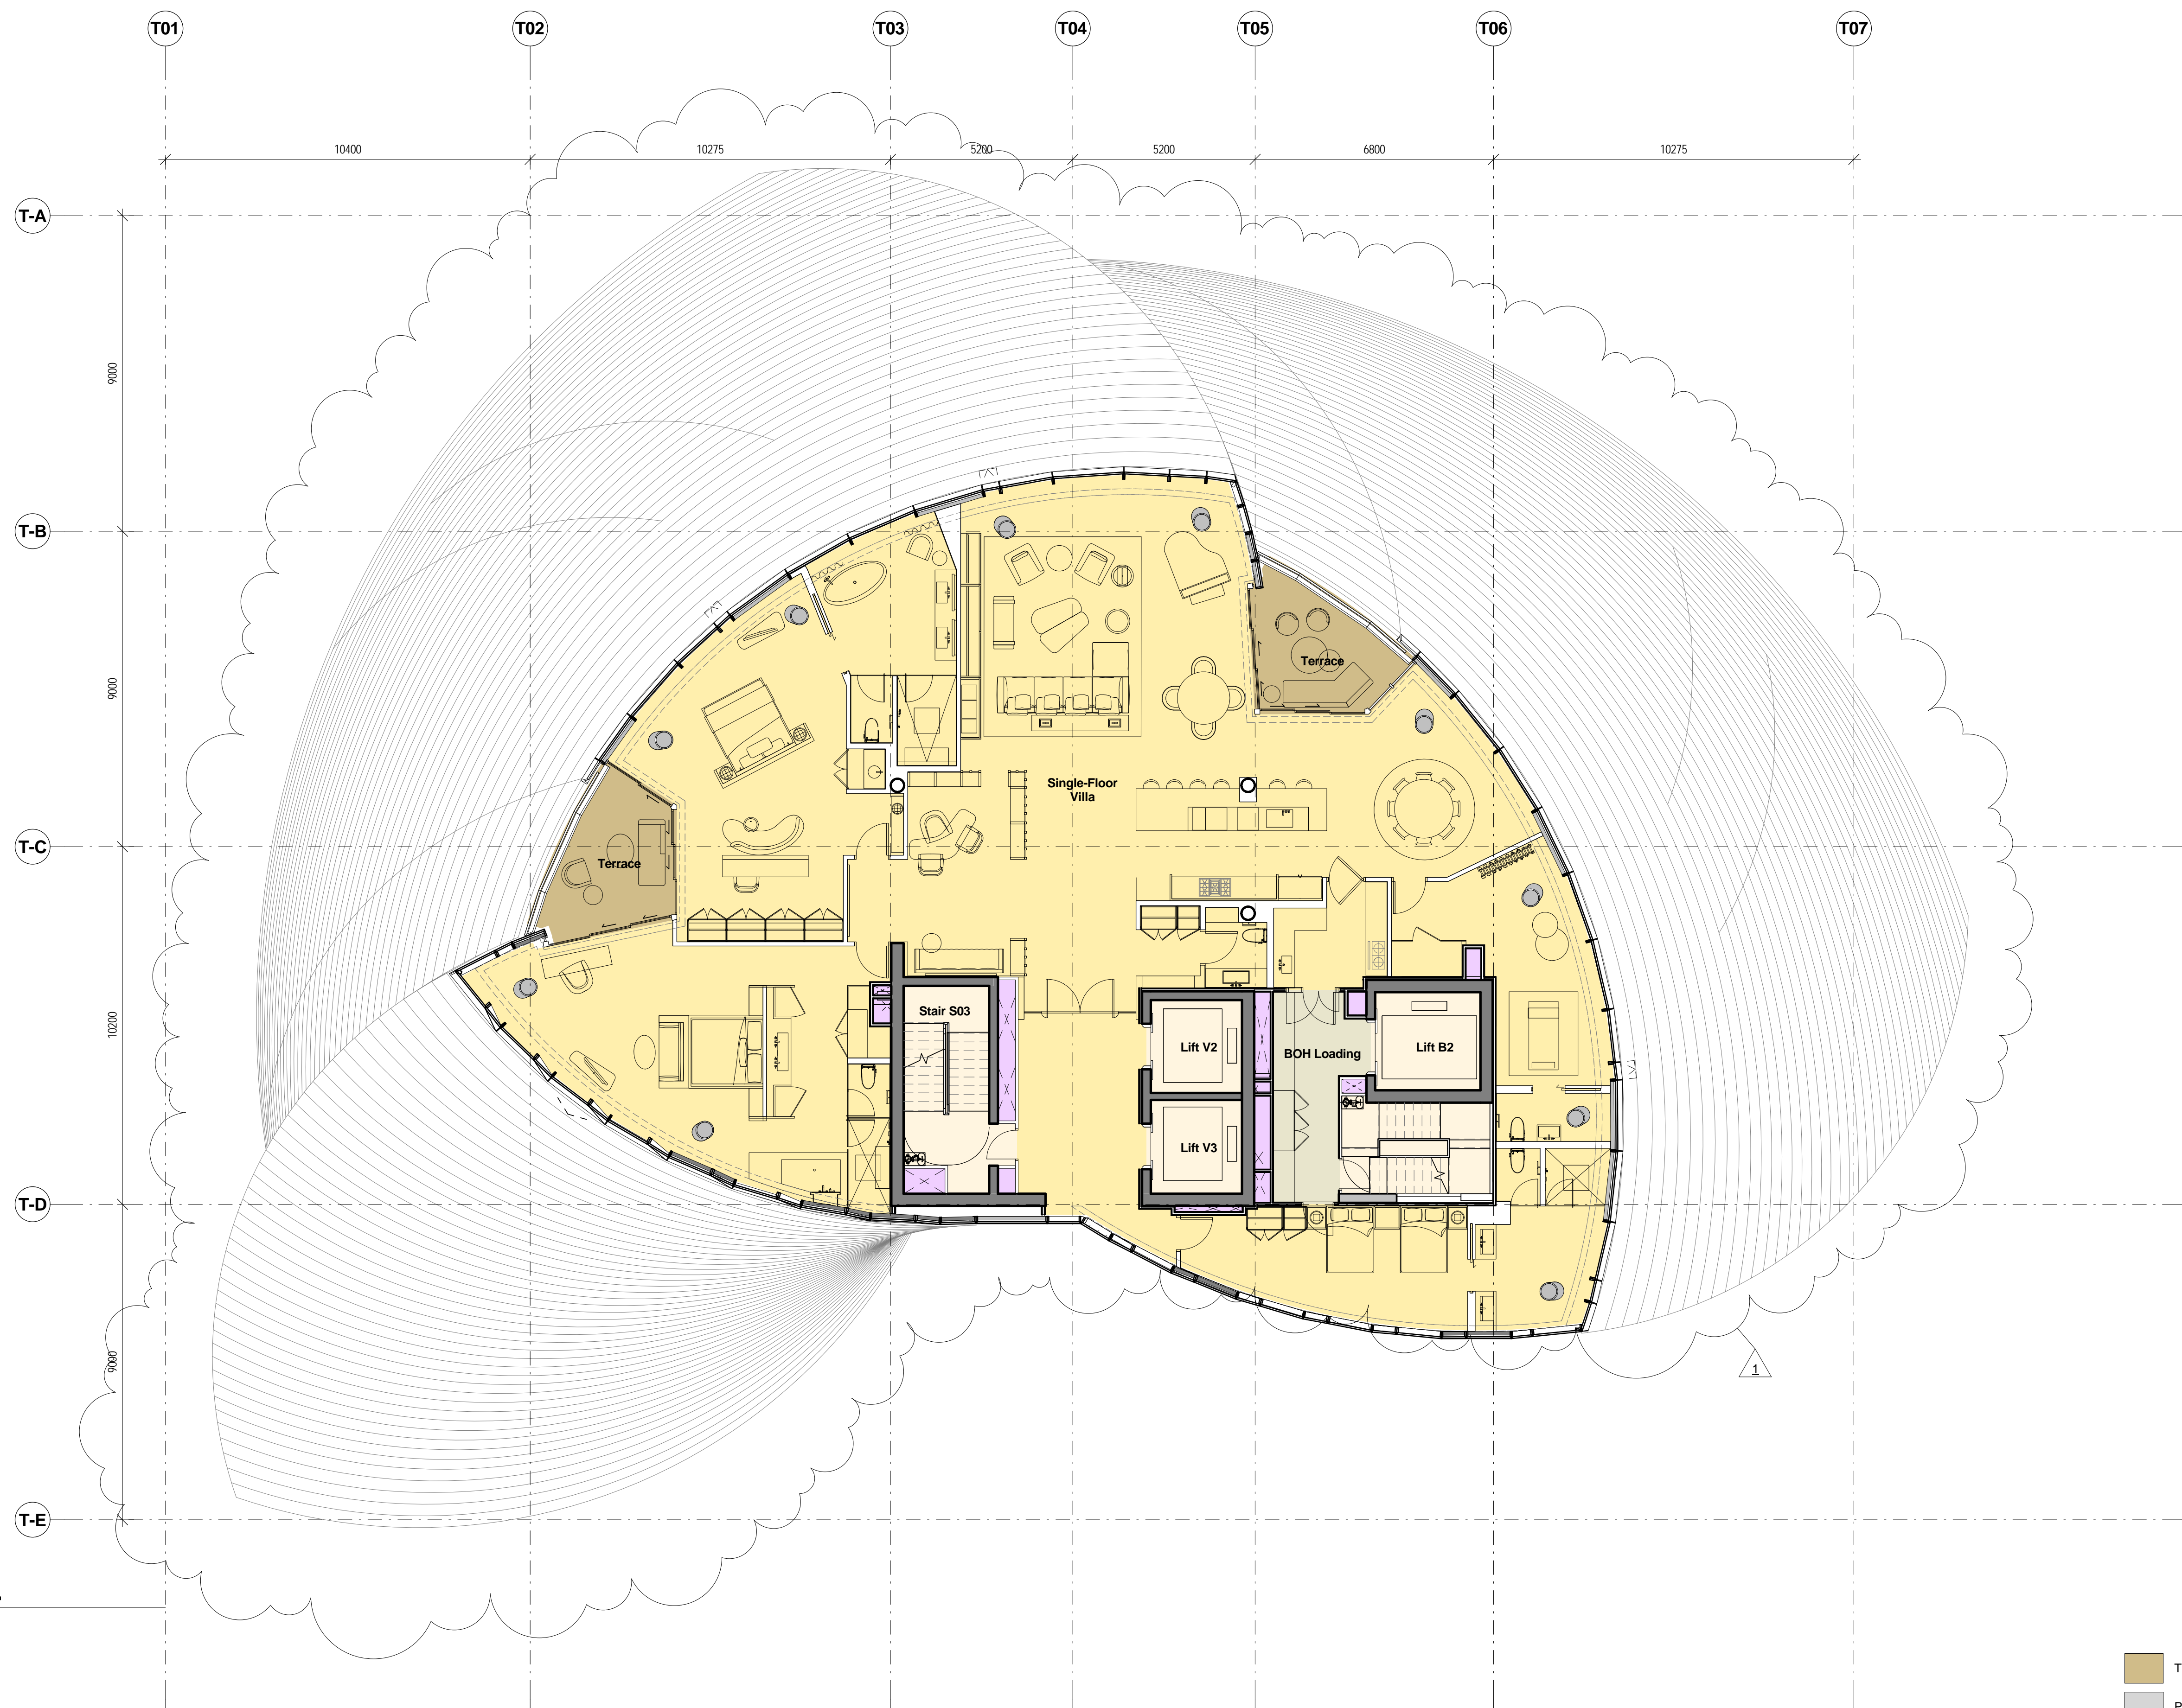

**1 Level 67 FFL**  
1 : 100

- TERRACES
- PLANT
- CORES
- RISER
- CIRCULATION
- BOH

Rev	Date	Description	By	Chkd
1	30.10.2014	Planning Submission	WE	WE
	29.11.2017	Section 9e Amendment	WE	WE

Do not Scale. Use figured dimensions only. All dimensions to be checked on site.

All drawings to be read in conjunction with the Engineers' drawings.

Any discrepancies between consultants drawings to be reported to the Architect before any work commences.


The Contractor's attention is drawn to the Health & Safety matters identified in the Health & Safety plan as being potentially hazardous.

These items should not be considered as a complete and final list.


The Work Package Contractor's normal Health & Safety obligations still apply when undertaking constructional operations both on and off site.



Issue Status

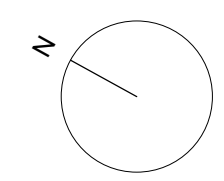

Client

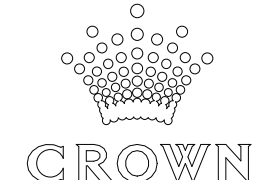

**WilkinsonEyre**

Wilkinson Eyre Architects  
33 Bowling Green Lane, London  
EC1R 0BJ, United Kingdom

+44 (0) 20 7608 7900 T  
+44 (0) 20 7608 7901 F  
www.wilkinsonseyre.com

Project:  
**915.11 Crown Hotel Sydney**


Title:  
**Level 67 Plan**

Scale @ A1:  
**1 : 100**

Drawing and CAD File Number:  
**00915 - P - 1670 - TP**

Rev  
**1**



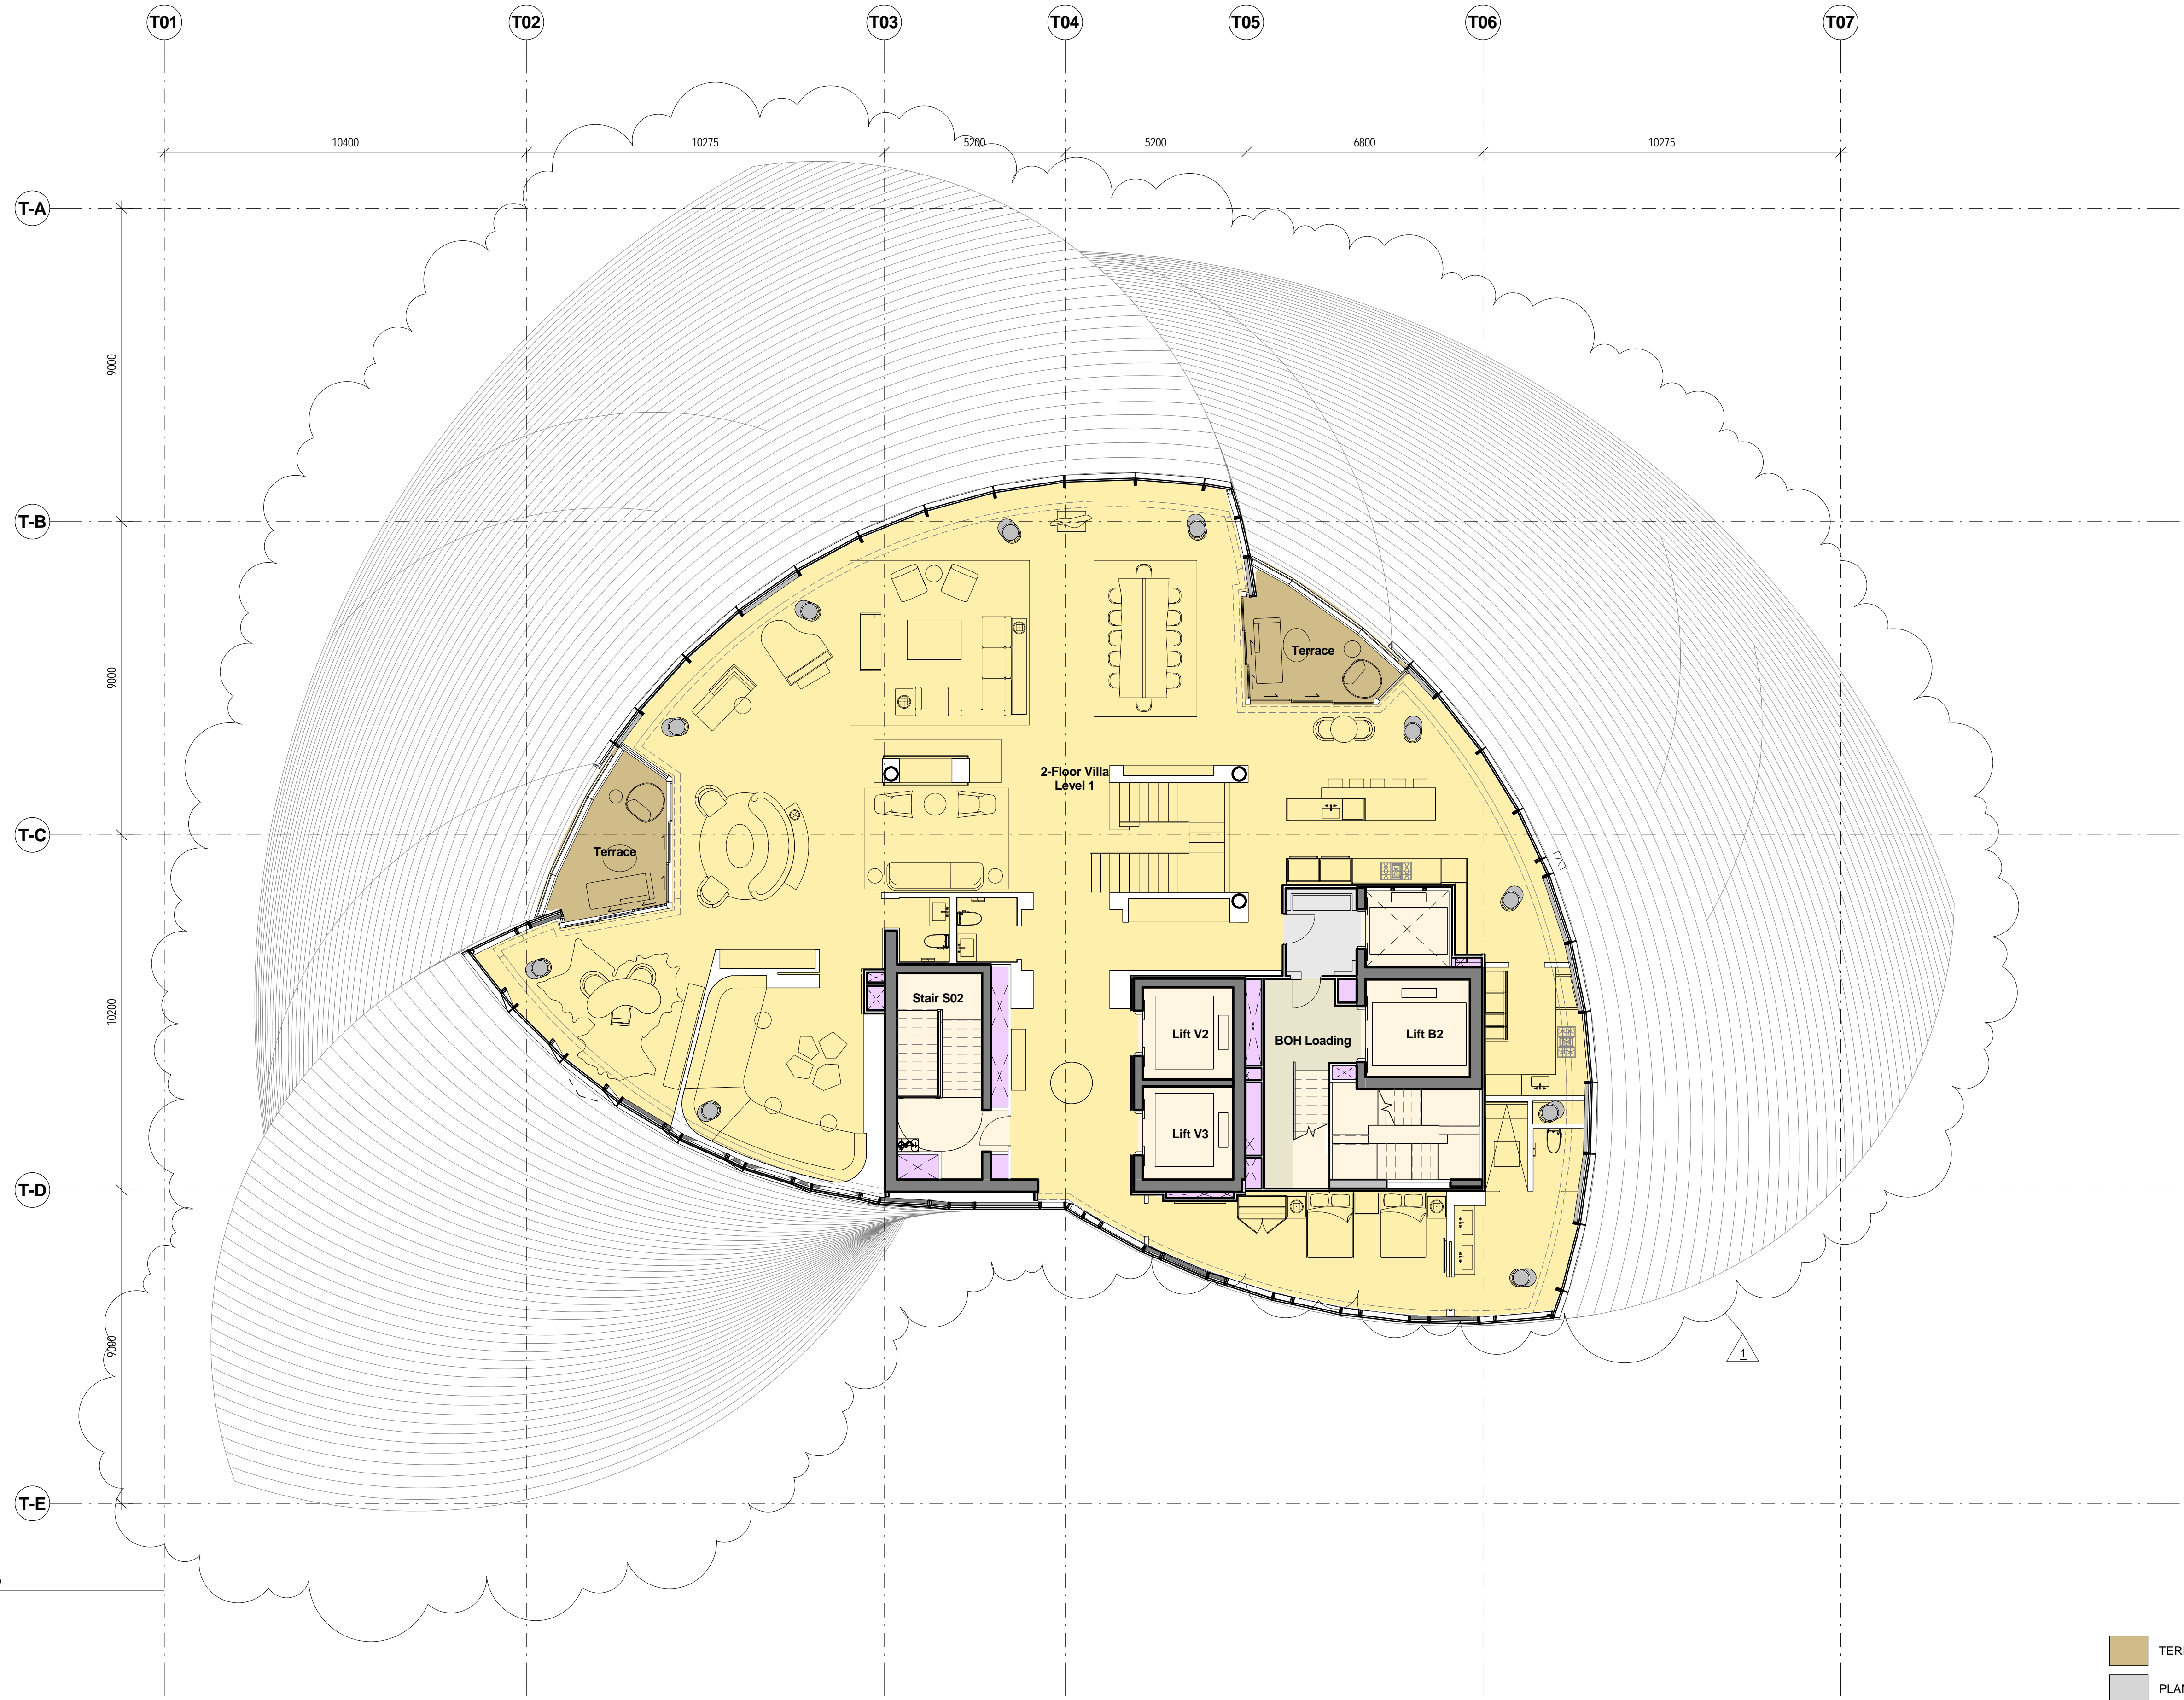

**1 Level 68 FFL**  
1 : 100

- TERRACES
- PLANT
- CORES
- RISER
- CIRCULATION
- BOH

Rev	Date	Description	By	Chkd
1	30.10.2014	Planning Submission	WE	WE
	29.11.2017	Section Re Amendment	WE	WE

Do not Scale. Use figured dimensions only. All dimensions to be checked on site.


All drawings to be read in conjunction with the Engineers' drawings.

Any discrepancies between consultants drawings to be reported to the Architect before any work commences.


The Contractor's attention is drawn to the Health & Safety matters identified in the Health & Safety plan as being potentially hazardous.

These items should not be considered as a complete and final list.


The Work Package Contractor's normal Health & Safety obligations still apply when undertaking constructional operations both on and off site.

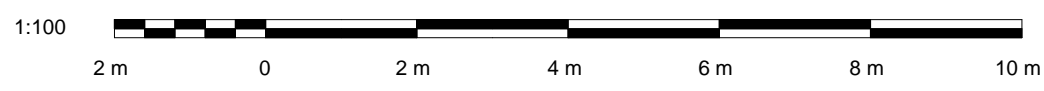

Issue Status

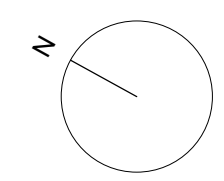

Client

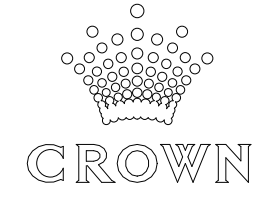

**WilkinsonEyre**

Wilkinson Eyre Architects  
33 Bowling Green Lane, London  
EC1R 0BJ, United Kingdom

+44 (0) 20 7608 7900 T  
+44 (0) 20 7608 7901 F  
www.wilkinsonseyre.com

Project:  
**915.11 Crown Hotel Sydney**


Title:  
**Level 68 Plan**

Scale @ A1:  
**1 : 100**

Drawing and CAD File Number:  
**00915 - P - 1680 - TP**

Rev  
**1**



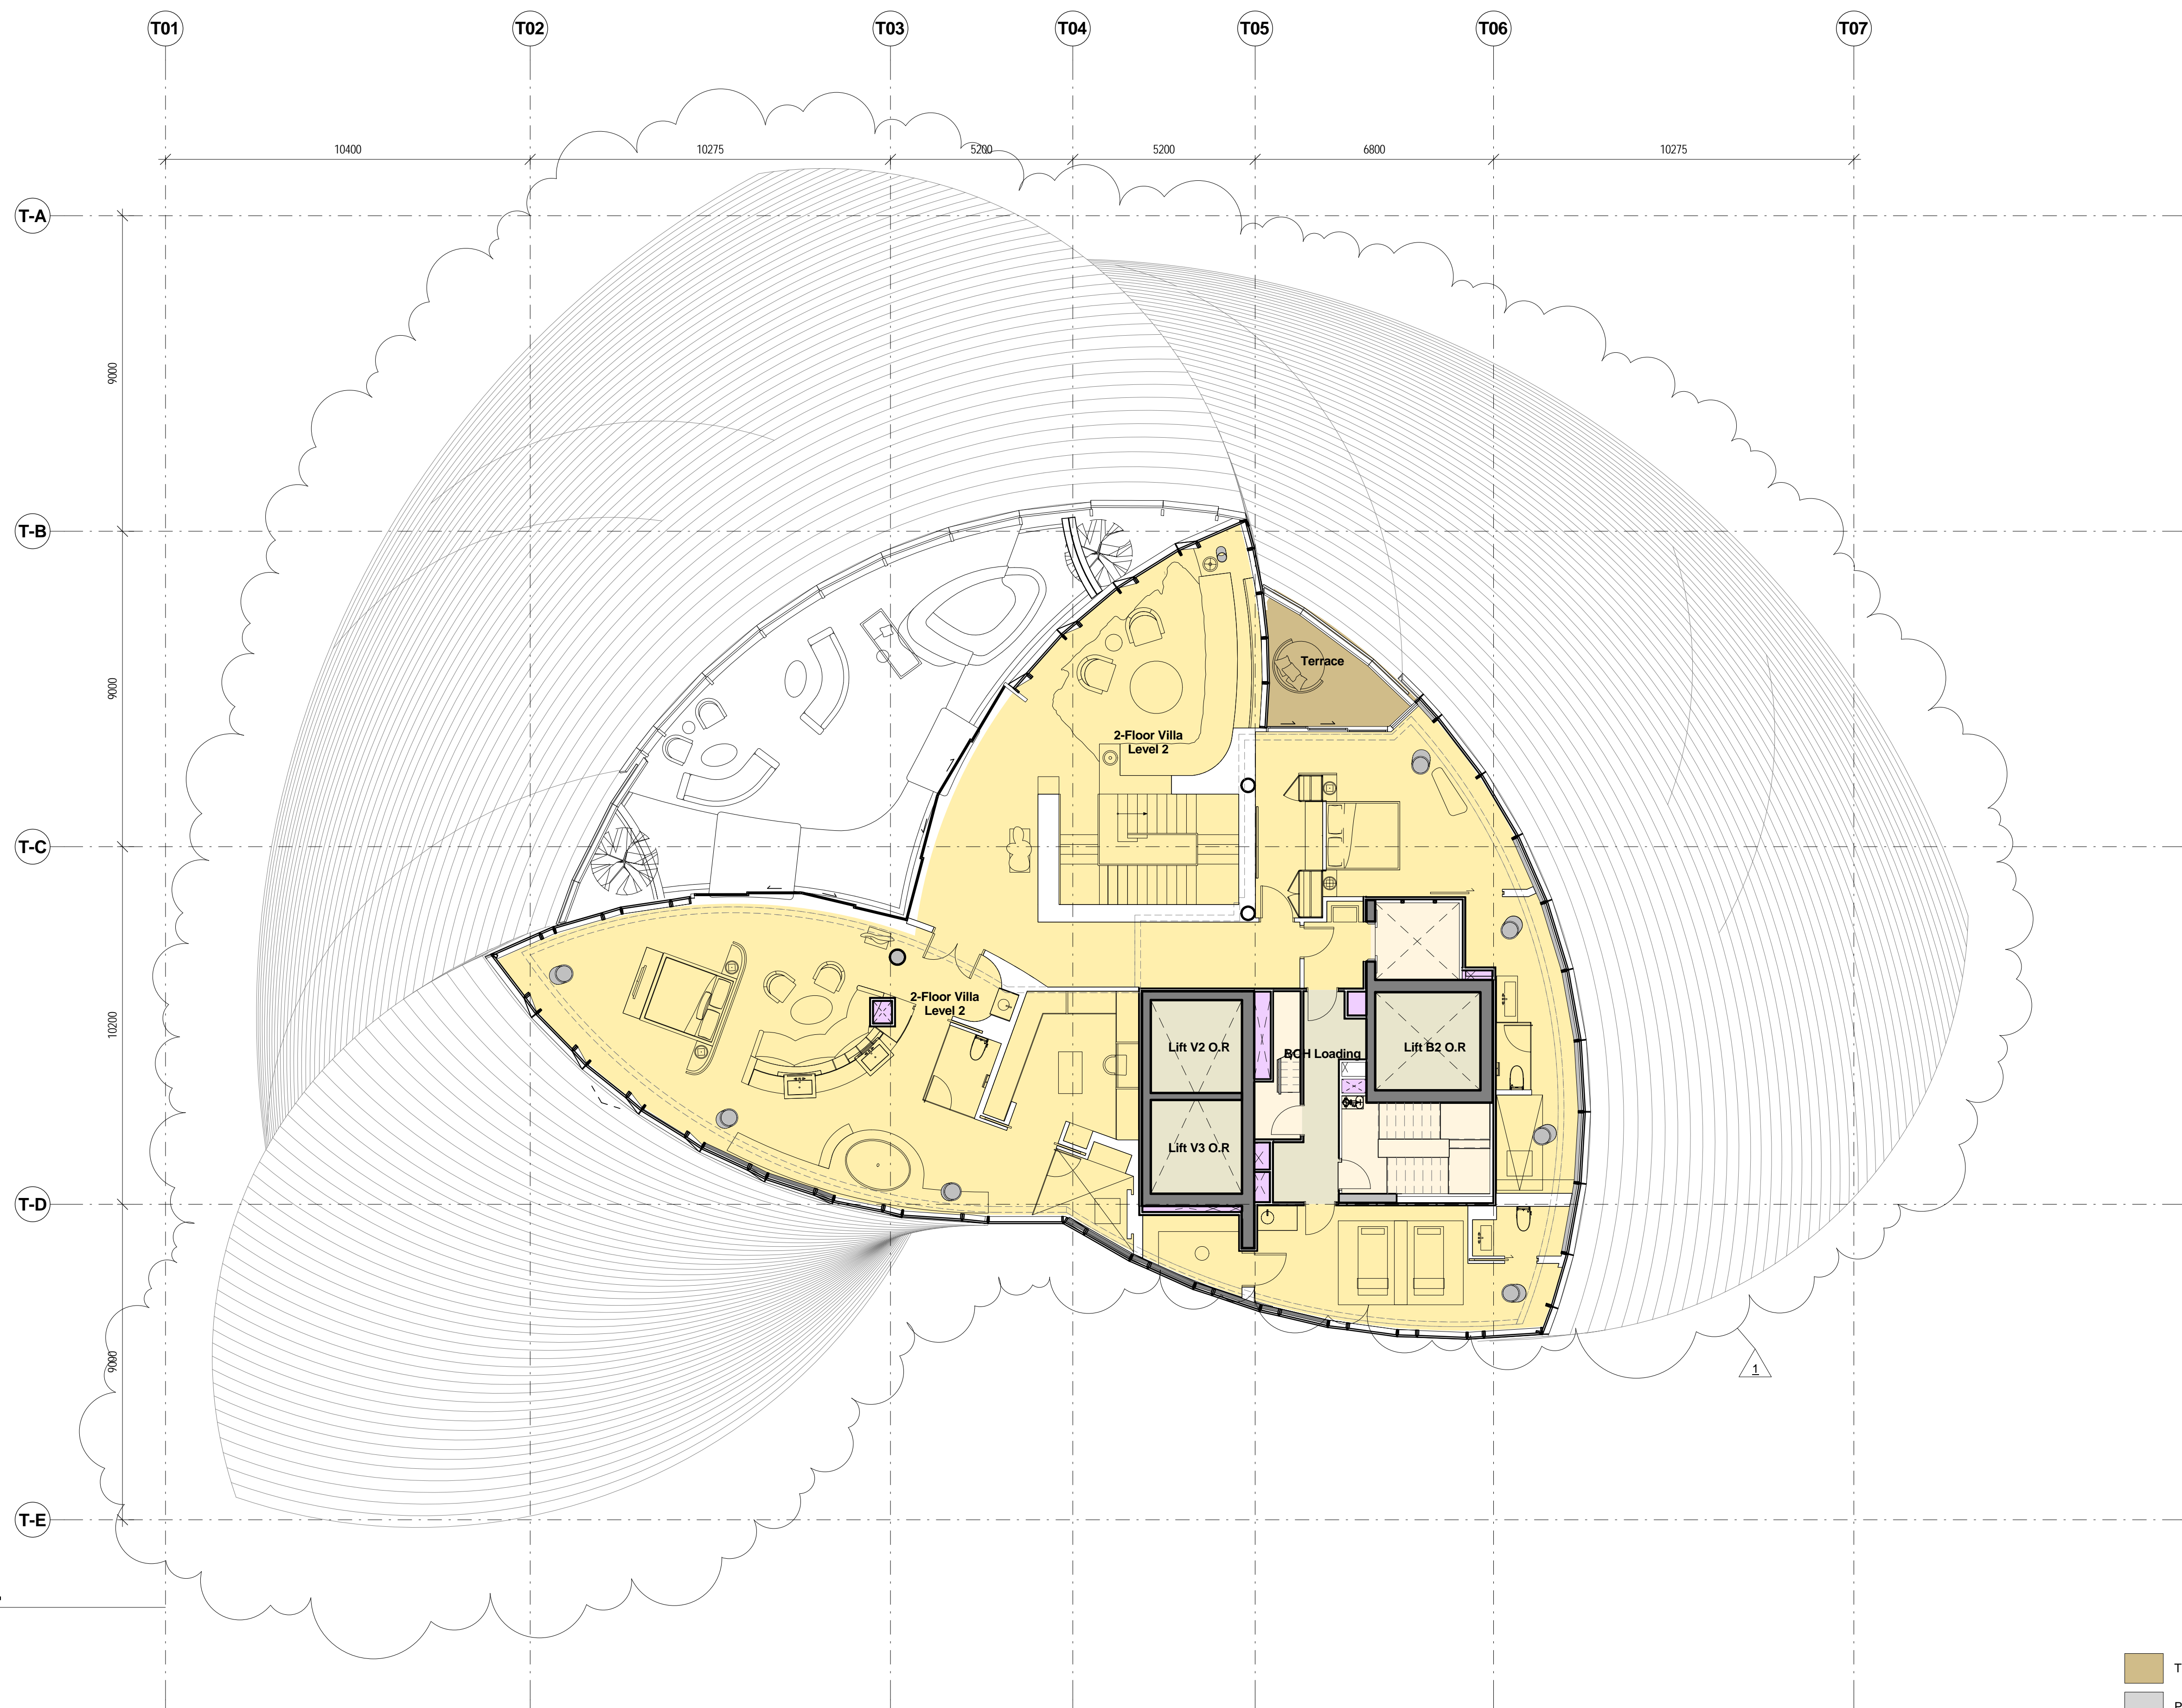

**1 Level 69 FFL**  
1 : 100

- TERRACES
- PLANT
- CORES
- RISER
- CIRCULATION
- BOH

Rev	Date	Description	By	Chkd
1	30.10.2014	Planning Submission	WE	WE
	29.11.2017	Section 9e Amendment	WE	WE

Do not Scale. Use figured dimensions only. All dimensions to be checked on site.

All drawings to be read in conjunction with the Engineers' drawings.

Any discrepancies between consultants drawings to be reported to the Architect before any work commences.


The Contractor's attention is drawn to the Health & Safety matters identified in the Health & Safety plan as being potentially hazardous.

These items should not be considered as a complete and final list.


The Work Package Contractor's normal Health & Safety obligations still apply when undertaking constructional operations both on and off site.



Issue Status

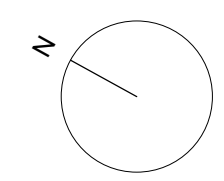

Client

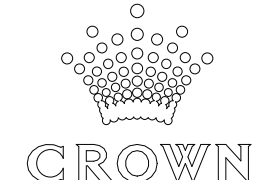

**WilkinsonEyre**

Wilkinson Eyre Architects  
33 Bowling Green Lane, London  
EC1R 0BJ, United Kingdom

+44 (0) 20 7608 7900 T  
+44 (0) 20 7608 7901 F  
www.wilkinsonseyre.com

Project:  
**915.11 Crown Hotel Sydney**


Title:  
**Level 69 Plan**

Scale @ A1:  
**1 : 100**

Drawing and CAD File Number:  
**00915 - P - 1690 - TP**

Rev  
**1**



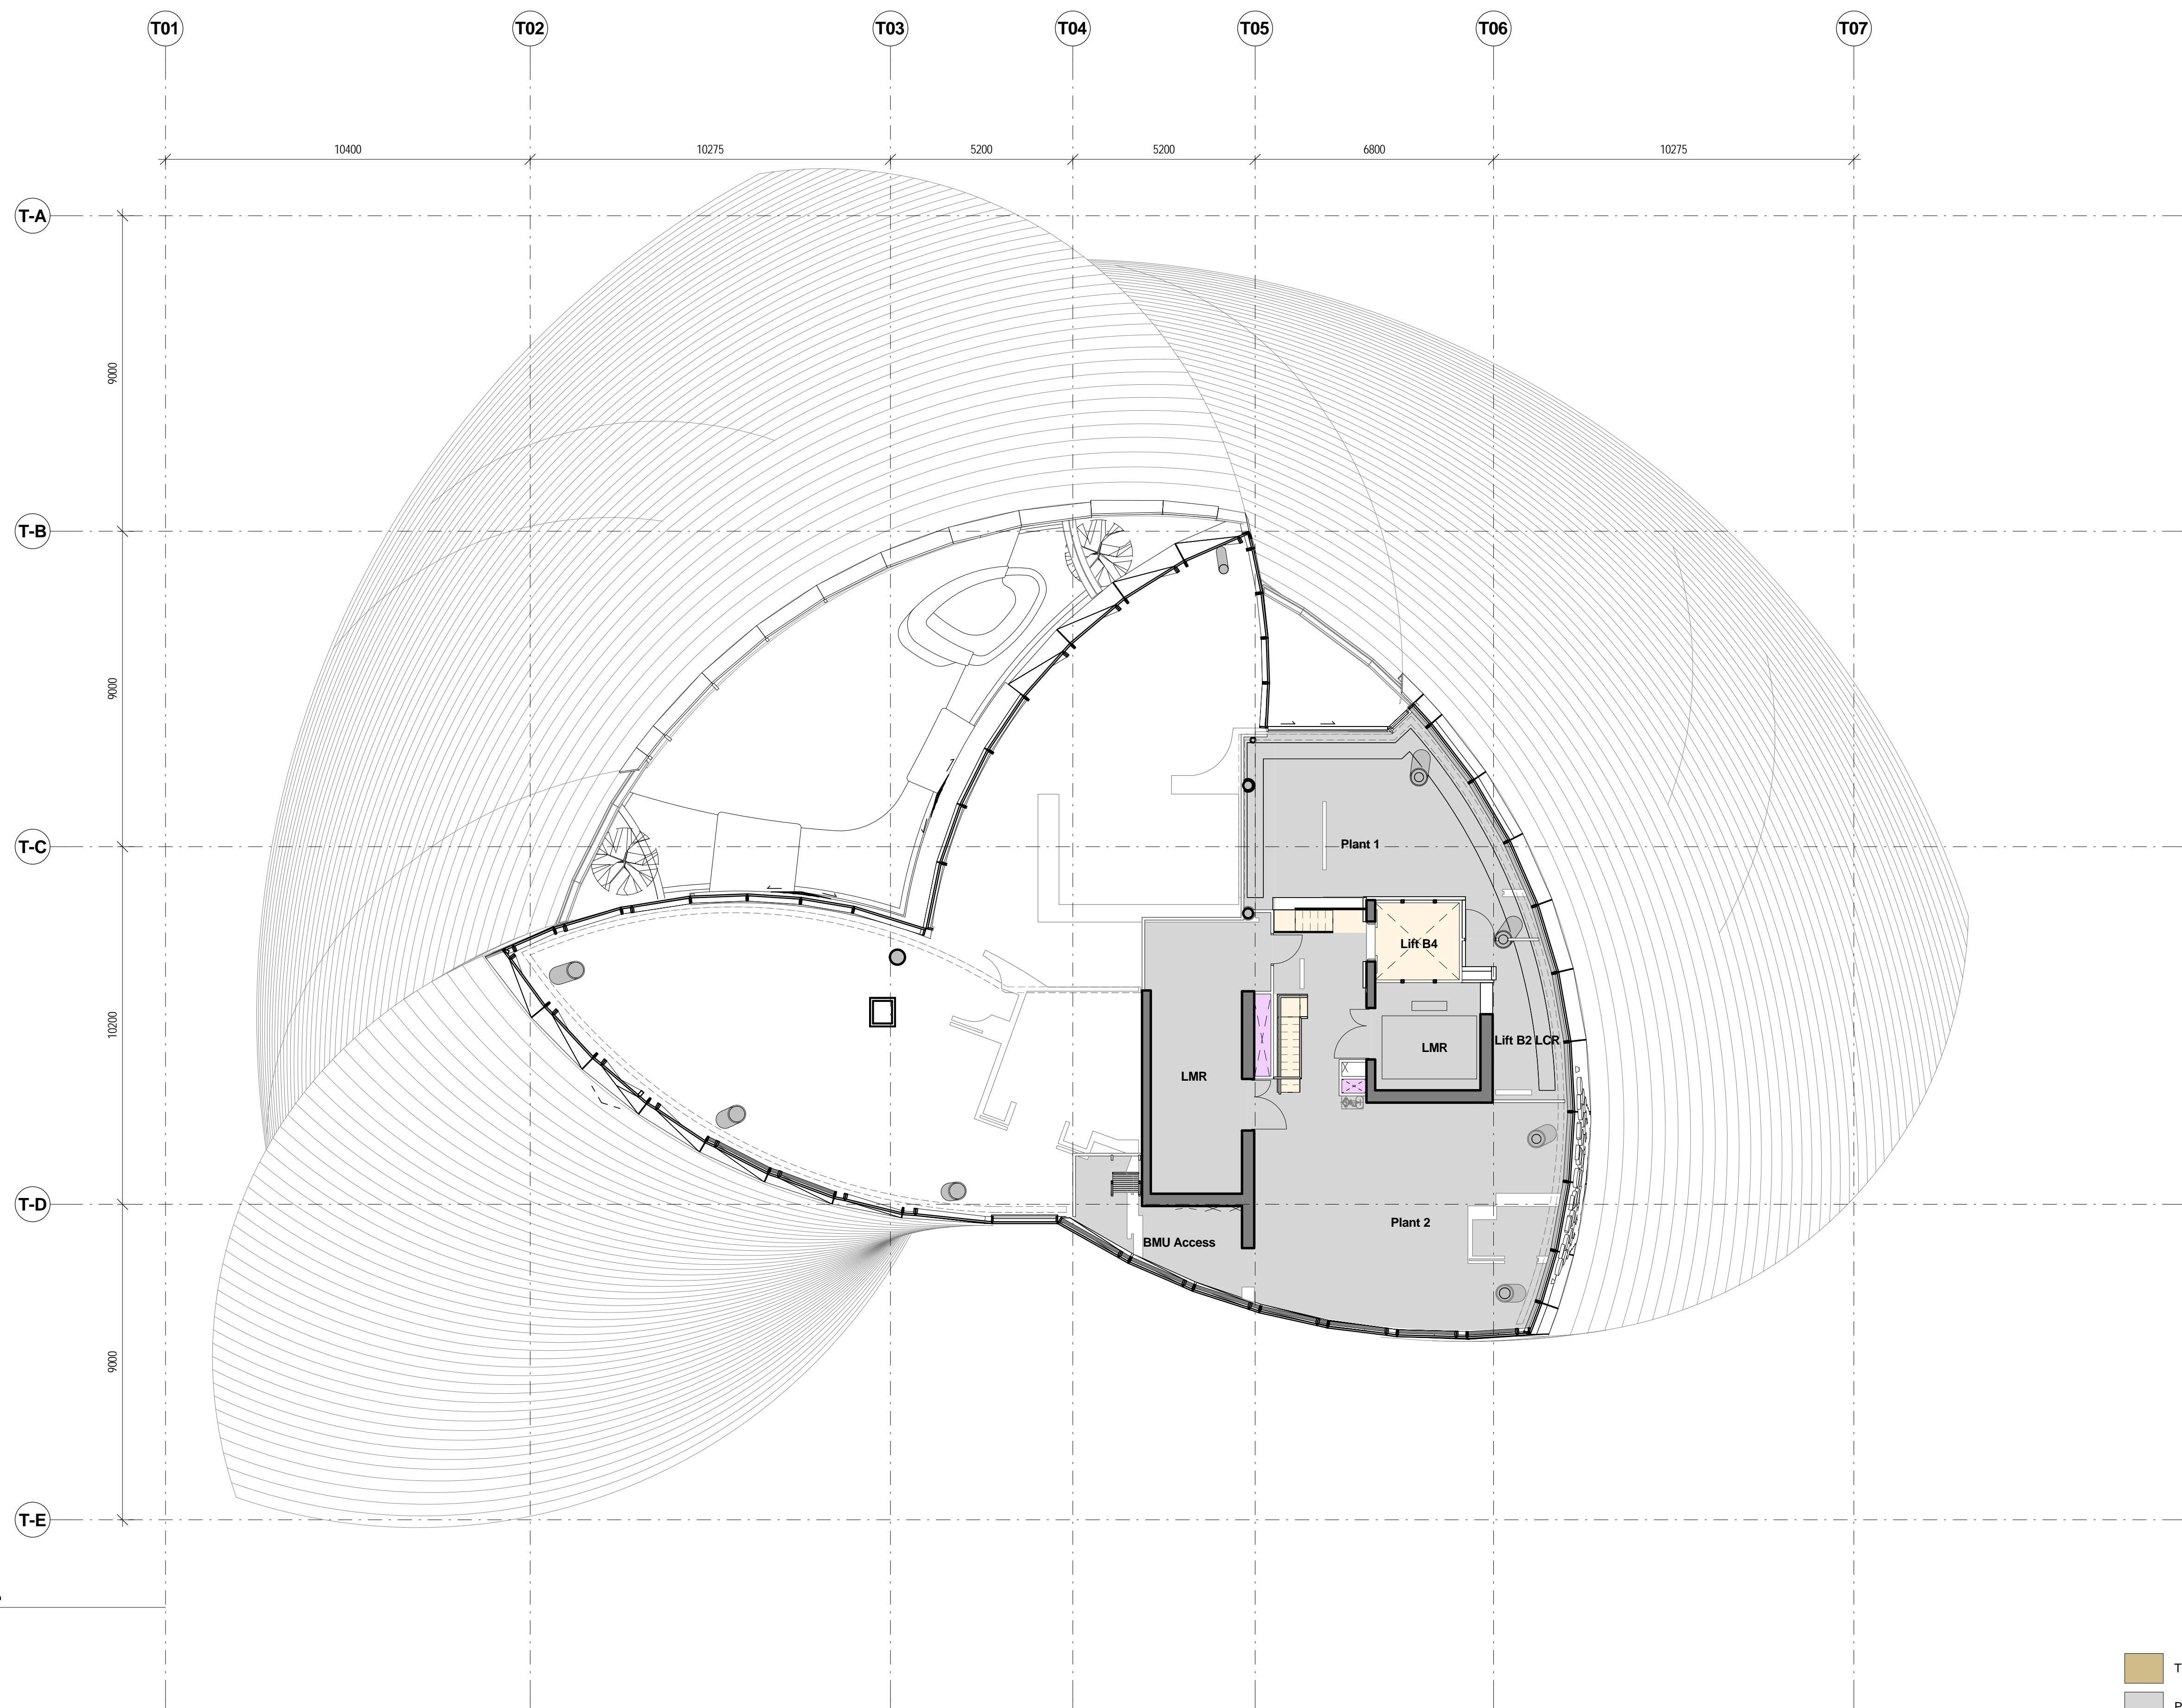


**1 Level 70 FFL**  
1 : 100


Rev	Date	Description	By	Chkd
1	30.10.2014	Planning Submission	WE	WE
	29.11.2017	Section 9e Amendment	WE	WE

Do not Scale. Use figured dimensions only. All dimensions to be checked on site.


All drawings to be read in conjunction with the Engineers' drawings.  
Any discrepancies between consultants drawings to be reported to the Architect before any work commences.  
The Contractor's attention is drawn to the Health & Safety matters identified in the Health & Safety plan as being potentially hazardous.  
These items should not be considered as a complete and final list.  
The Work Package Contractor's normal Health & Safety obligations still apply when undertaking constructional operations both on and off site.

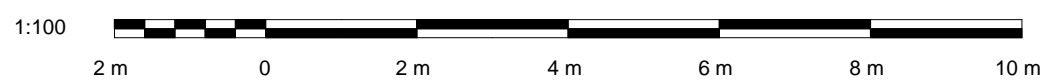

Issue Status

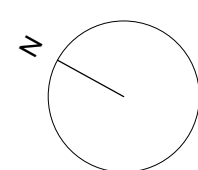

Client

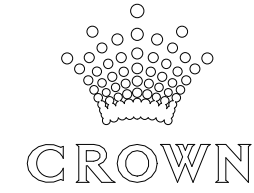

**WilkinsonEyre**

Wilkinson Eyre Architects  
33 Bowling Green Lane, London  
EC1R 0BJ, United Kingdom

+44 (0) 20 7608 7900 T  
+44 (0) 20 7608 7901 F  
www.wilkinsonseyre.com

Project:  
**915.11 Crown Hotel Sydney**  
Title:  
**Level 70 - Lifts Plant**

Scale @ A1:  
**1 : 100**

Drawing and CAD File Number:  
**00915 - P - 1700 - TP**

Rev  
**1**