

1 Level 71 FFL (BMU Parking)
1 : 100

Rev	Date	Description	By	Chkd
1	30.10.2014	Planning Submission	WE	WE
	29.11.2017	Section 9e Amendment	WE	WE

Do not Scale. Use figured dimensions only. All dimensions to be checked on site.


All drawings to be read in conjunction with the Engineers' drawings.

Any discrepancies between consultants drawings to be reported to the Architect before any work commences.


The Contractor's attention is drawn to the Health & Safety matters identified in the Health & Safety plan as being potentially hazardous.

These items should not be considered as a complete and final list.


The Work Package Contractor's normal Health & Safety obligations still apply when undertaking constructional operations both on and off site.

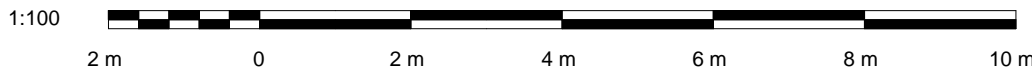

Issue Status

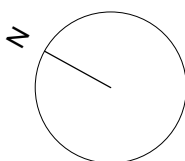

Client

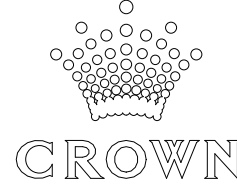

WilkinsonEyre

Wilkinson Eyre Architects
33 Bowling Green Lane, London
EC1R 0BJ, United Kingdom

+44 (0) 20 7608 7900 T
+44 (0) 20 7608 7901 F
www.wilkinsonseyre.com


Project:
915.11 Crown Hotel Sydney

Title:
Level 71 - BMU Plant

Scale @ A1:
1 : 100

Drawing and CAD File Number:
00915 - P - 1710 - TP

Rev
1

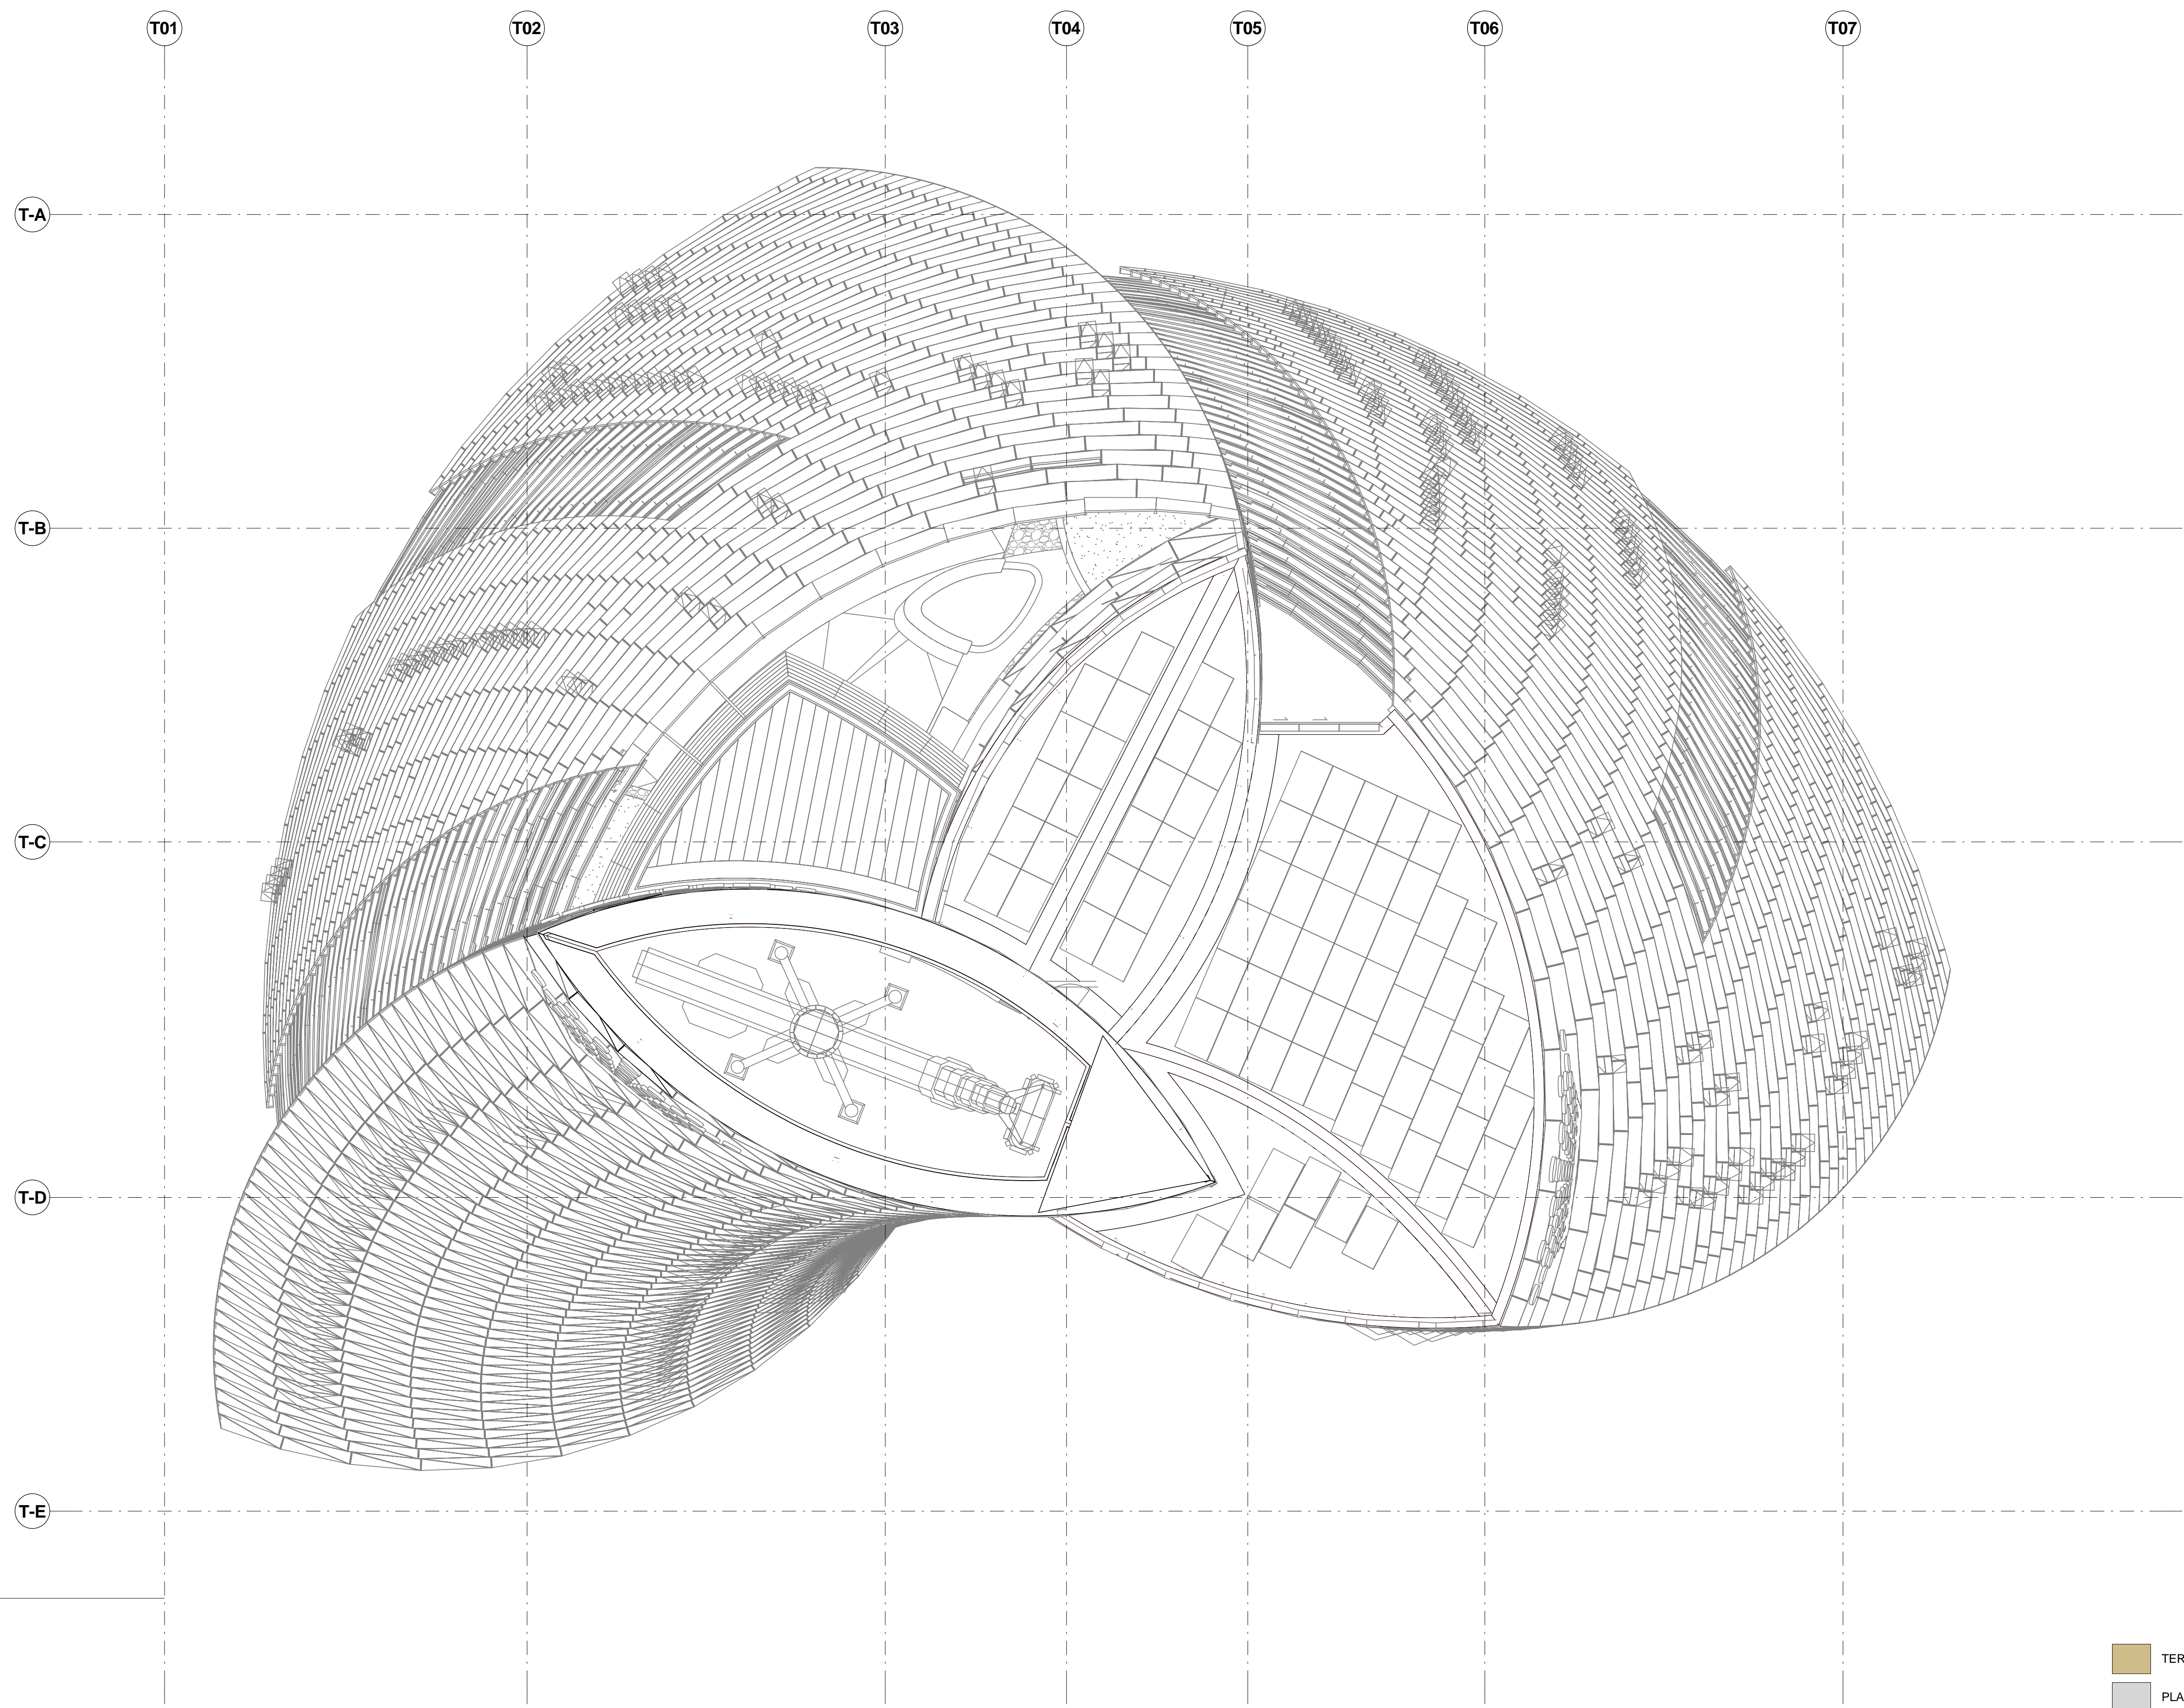

1 Roof
1 : 100

- TERRACES

PLANT

CORES
- RISER



CIRCULATION

BOH

Rev	Date	Description	By	Chkd
1	30.10.2014	Planning Submission	WE	WE
	29.11.2017	Section 9e Amendment	WE	WE

Do not Scale. Use figured dimensions only. All dimensions to be checked on site.

All drawings to be read in conjunction with the Engineers' drawings.
Any discrepancies between consultants drawings to be reported to the Architect before any work commences.
The Contractor's attention is drawn to the Health & Safety matters identified in the Health & Safety plan as being potentially hazardous.
These items should not be considered as a complete and final list.
The Work Package Contractor's normal Health & Safety obligations still apply when undertaking constructional operations both on and off site.

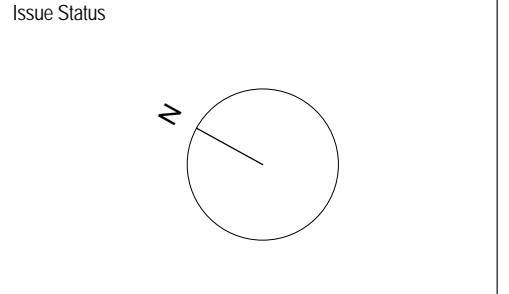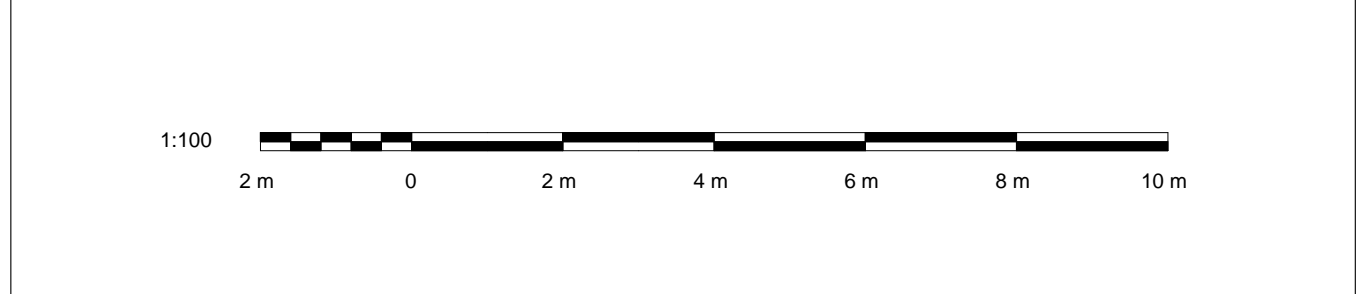

WilkinsonEyre

Wilkinson Eyre Architects
33 Bowling Green Lane, London
EC1R 0BJ, United Kingdom

+44 (0) 20 7608 7900 T
+44 (0) 20 7608 7901 F
www.wilkinsonseyre.com

Project: 915.11 Crown Hotel Sydney		
Title: Roof Plan		
Scale @ A1: 1 : 100	Drawing and CAD File Number: 00915 - P - 1800 - TP	Rev: 1