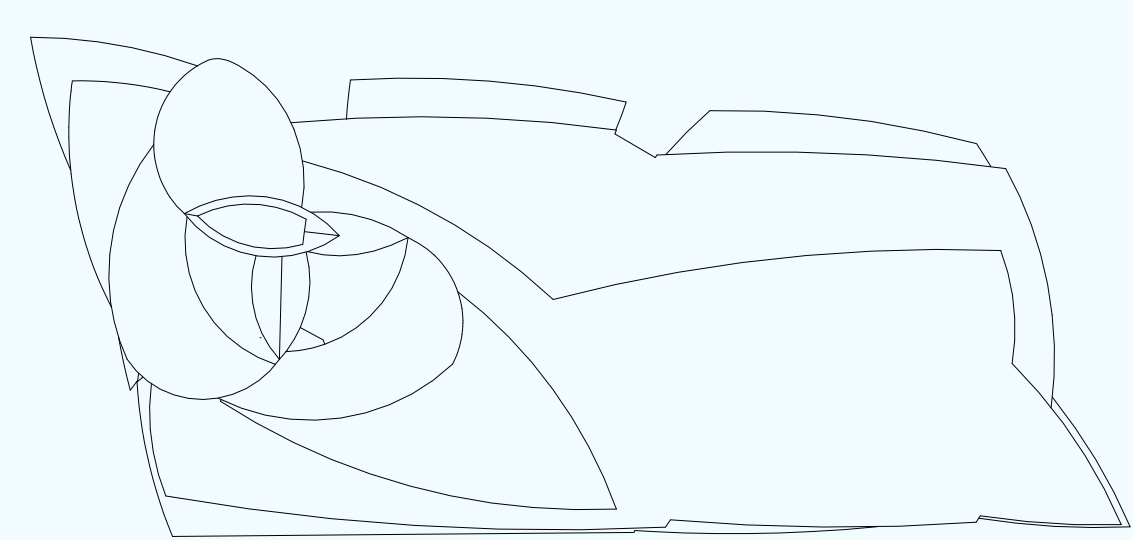
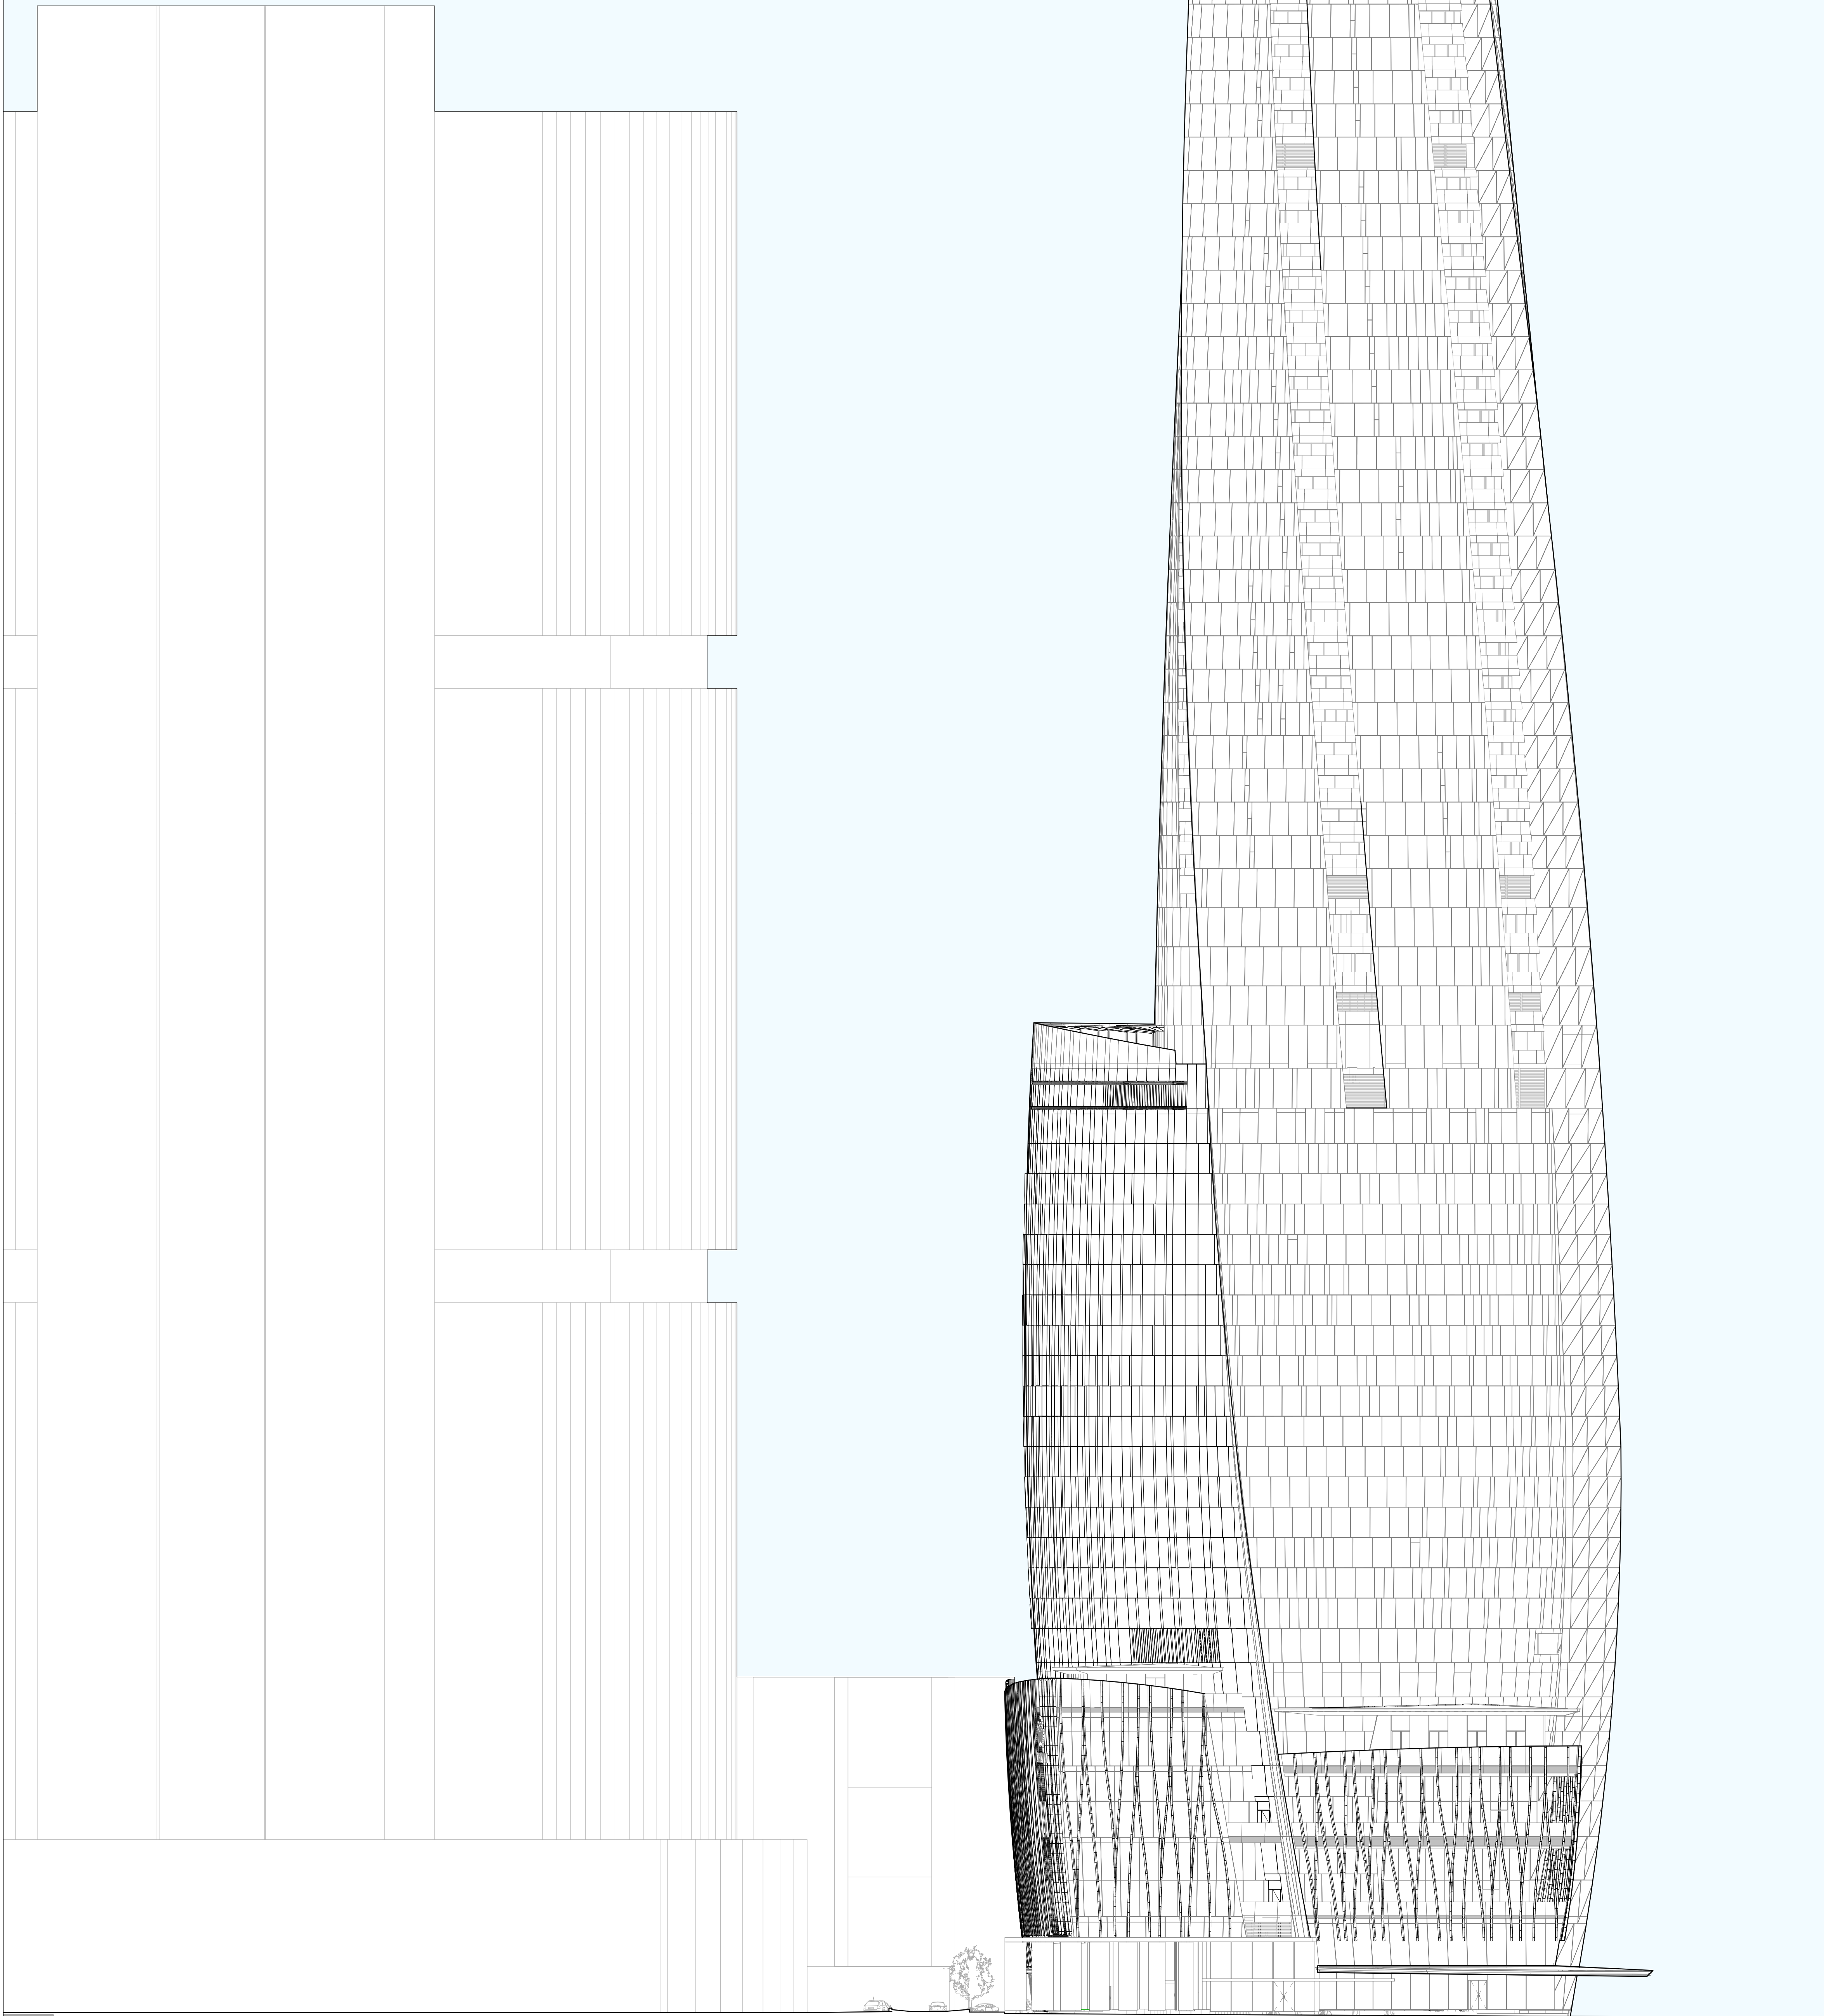


Rev	Date	Description	By	Chkd
1	30.10.2017	Planning Submission	WE	WE
	03.12.2017	Section 94 Amendment	WE	WE

Do not Scale. Use figured dimensions only. All dimensions to be checked on site.



All drawings to be read in conjunction with the Engineers' drawings.

Any discrepancies between consultants drawings to be reported to the Architect before any work commences.

The Contractor's attention is drawn to the Health & Safety matters identified in the Health & Safety plan as being potentially hazardous.

These items should not be considered as a complete and final list.

The Work Package Contractor's normal Health & Safety obligations still apply when undertaking constructional operations both on and off site.

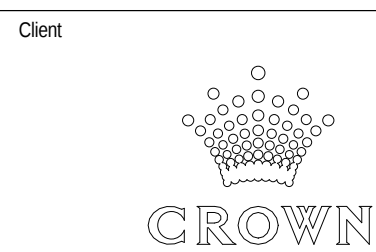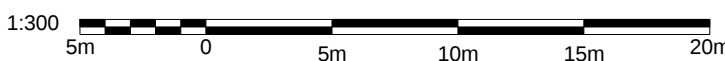

WilkinsonEyre

Wilkinson Eyre Architects
33 Bowling Green Lane, London
EC1R 8BU, United Kingdom

+44 (0) 20 7608 7900 T
+44 (0) 20 7608 7901 F
www.wilkinsoneyre.com

Project 915.11 Crown Hotel Sydney	Client
Title North Elevation	
Scale @ A0 1 : 300	Drawing and CAD File Number: 00915 - 11 - 00915-E-3002-TP
Rev: 1	