



Planning & Environment

Issued under the Environmental Planning and Assessment Act 1979

Approved Section 4.55 (1A...) Modification Application


No. 2 granted on the 31 JULY 2019

in respect to SSD 6960

Signed R.P.L.

Sheet No. 1 of 4


KEY PLAN

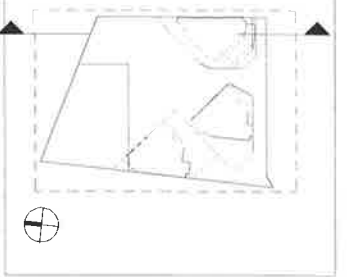

CURRENT REVISION COMMENTS

Rev	Current Revision	Date
E	ISSUED FOR SECRETARY APPROVAL	14.05.19

1. GROUND FLOOR LEVEL REVISED

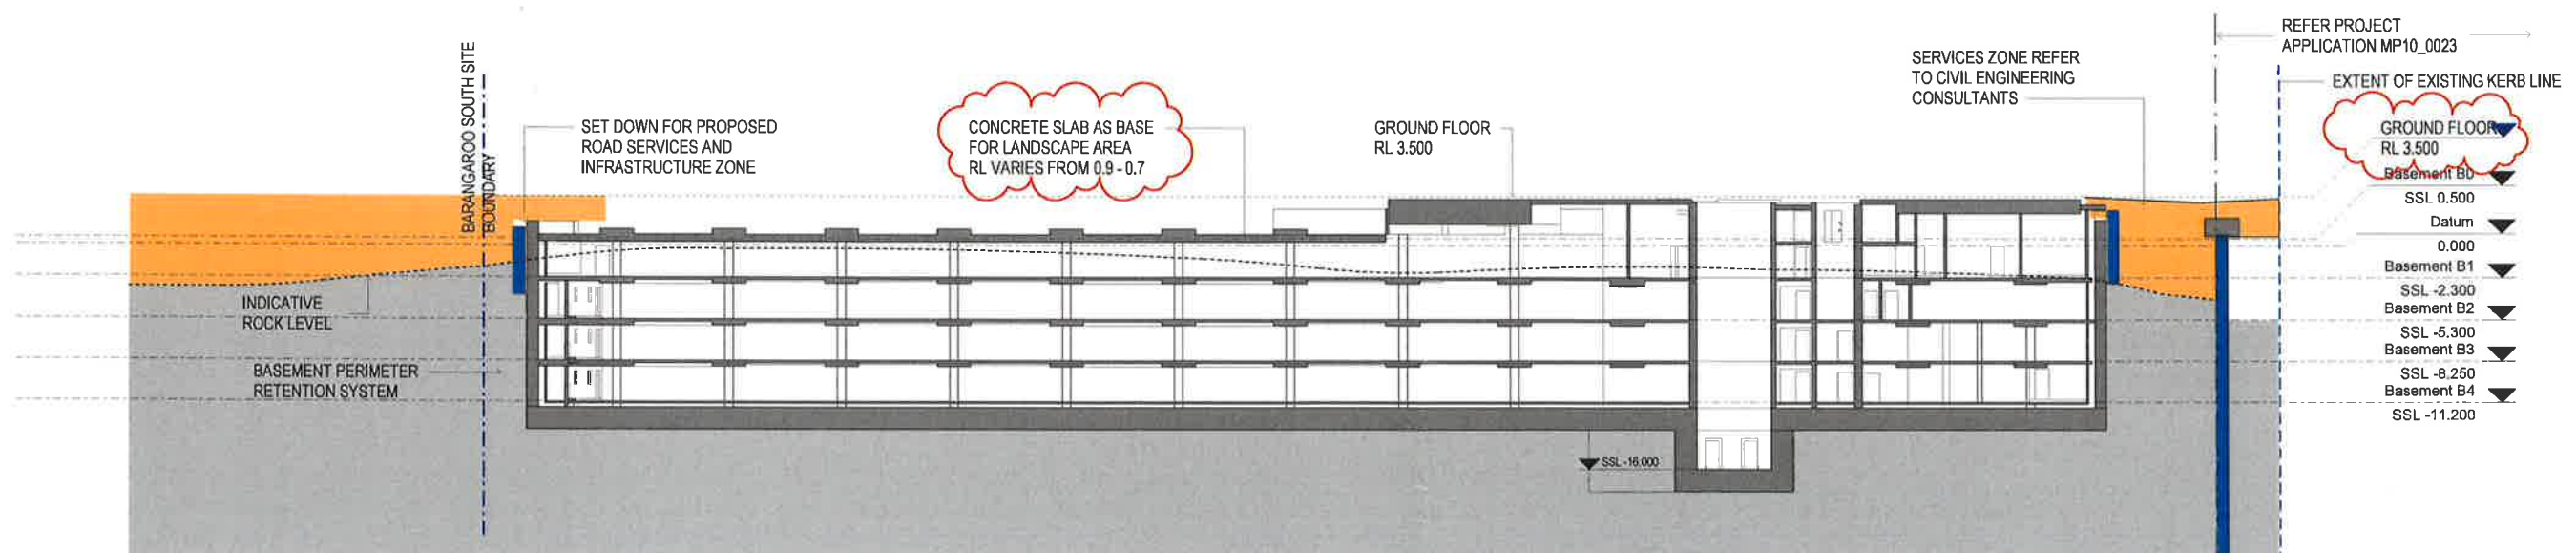



Planning & Environment

Issued under the Environmental Planning and Assessment Act 1979

Approved Section 4.55 (.1A.) Modification Application


No. 2 granted on the 31 JULY 2019

in respect to SSD 6960

Signed [Signature]

Sheet No. 2 of 4


KEY PLAN

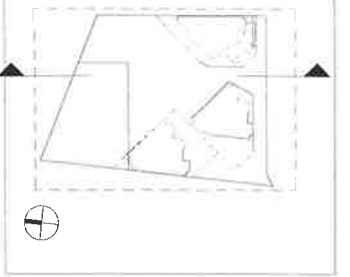

CURRENT REVISION COMMENTS

Rev	Current Revision	Date
E	ISSUED FOR SECRETARY APPROVAL	14.05.19

1. GROUND FLOOR LEVEL REVISED

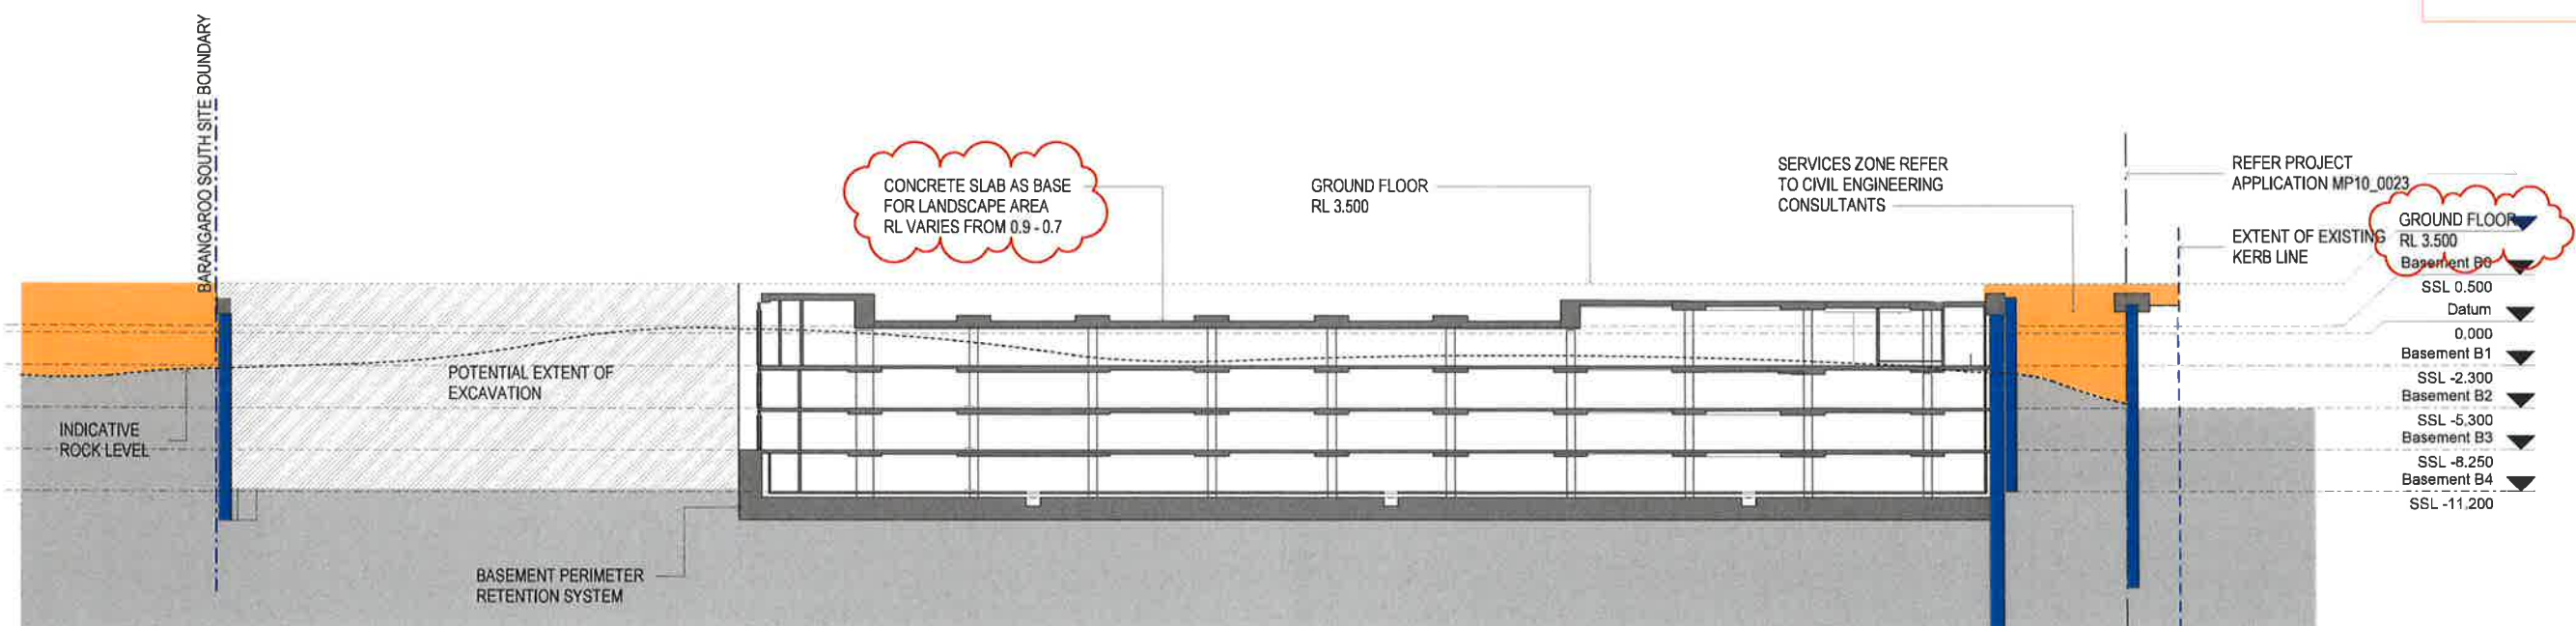



Planning &
Environment

Issued under the Environmental Planning and Assessment Act 1979

Approved Section 4.55 (1A) Modification Application


No. 2 granted on the 31 JULY 2019

in respect to SSD 6960 ..

Signed R.P.L.

Sheet No. 3 of 4


KEY PLAN

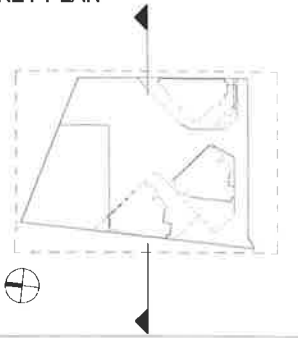

CURRENT REVISION COMMENTS

Rev	Current Revision	Date
E	ISSUED FOR SECRETARY APPROVAL	14.05.19

1. GROUND FLOOR LEVEL REVISED

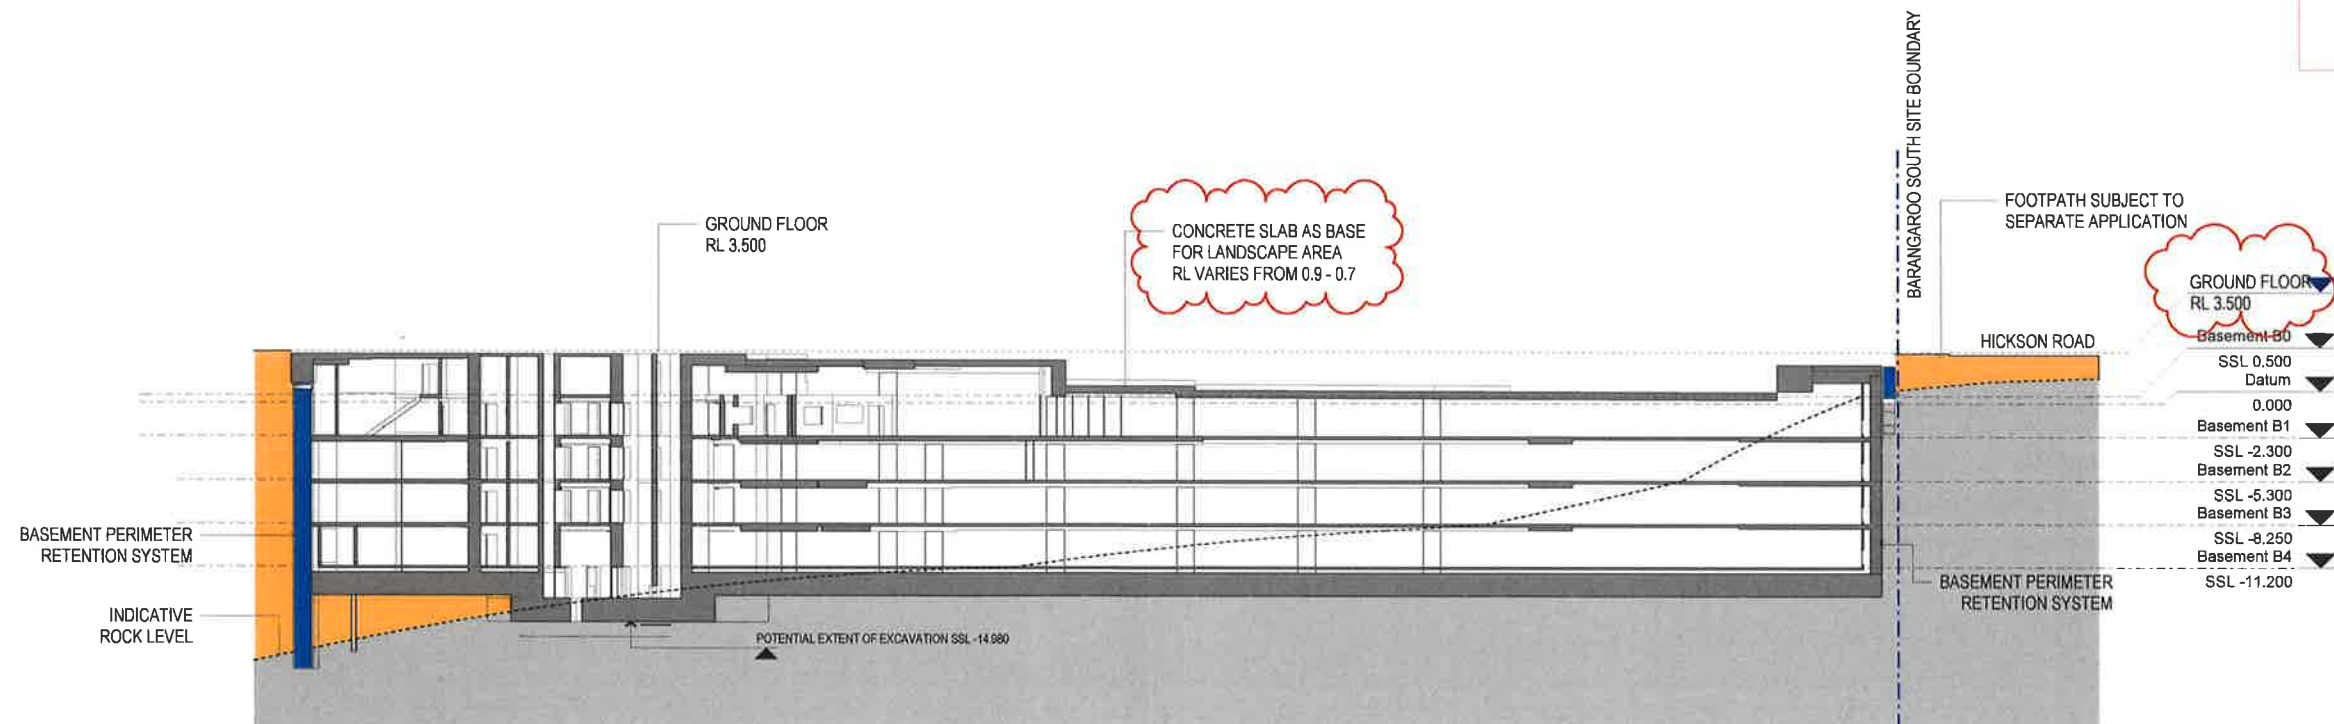



Planning &
Environment

Issued under the Environmental Planning and Assessment Act 1979

Approved Section 4.55 (1A) Modification Application

No. 2 granted on the 31 JUL 2019

in respect to SSD 6960

Signed *R.P.H.*

Sheet No. 4 of 4

KEY PLAN



CURRENT REVISION COMMENTS

Rev	CURRENT REVISION	Date
E	ISSUED FOR SECRETARY APPROVAL	14.05.19

1. GROUND FLOOR LEVEL REVISED

