





SICEEP - Darling Square Shadow Study

21st March, 2pm




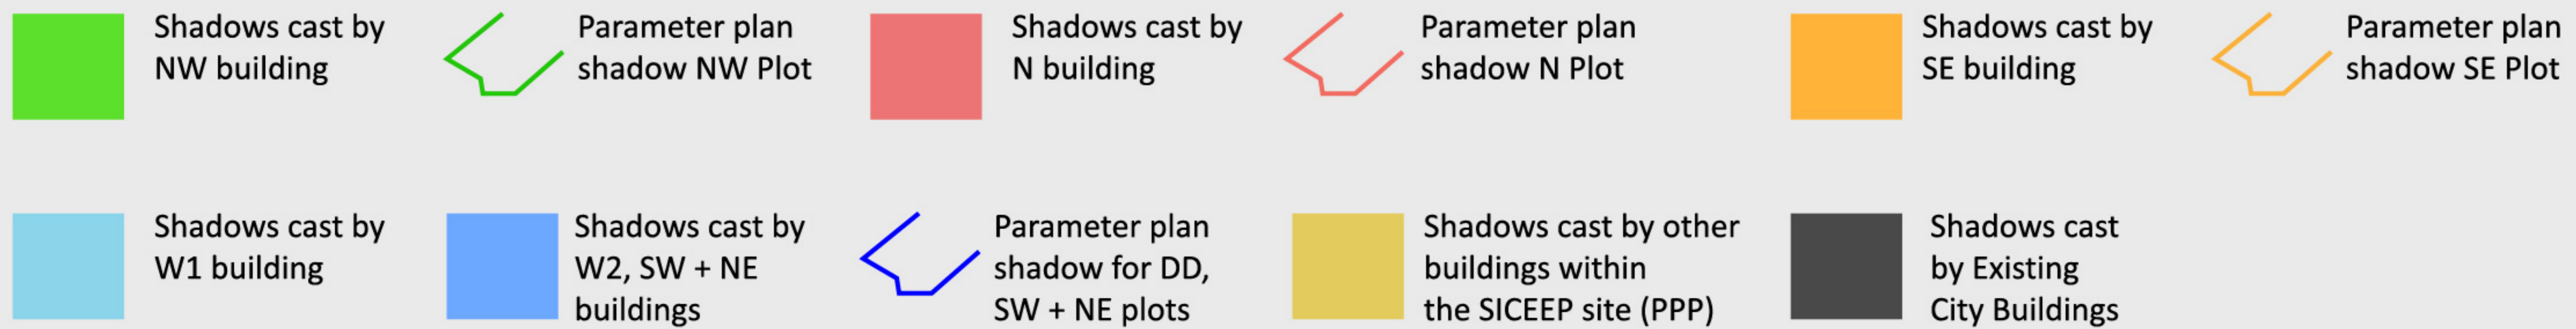

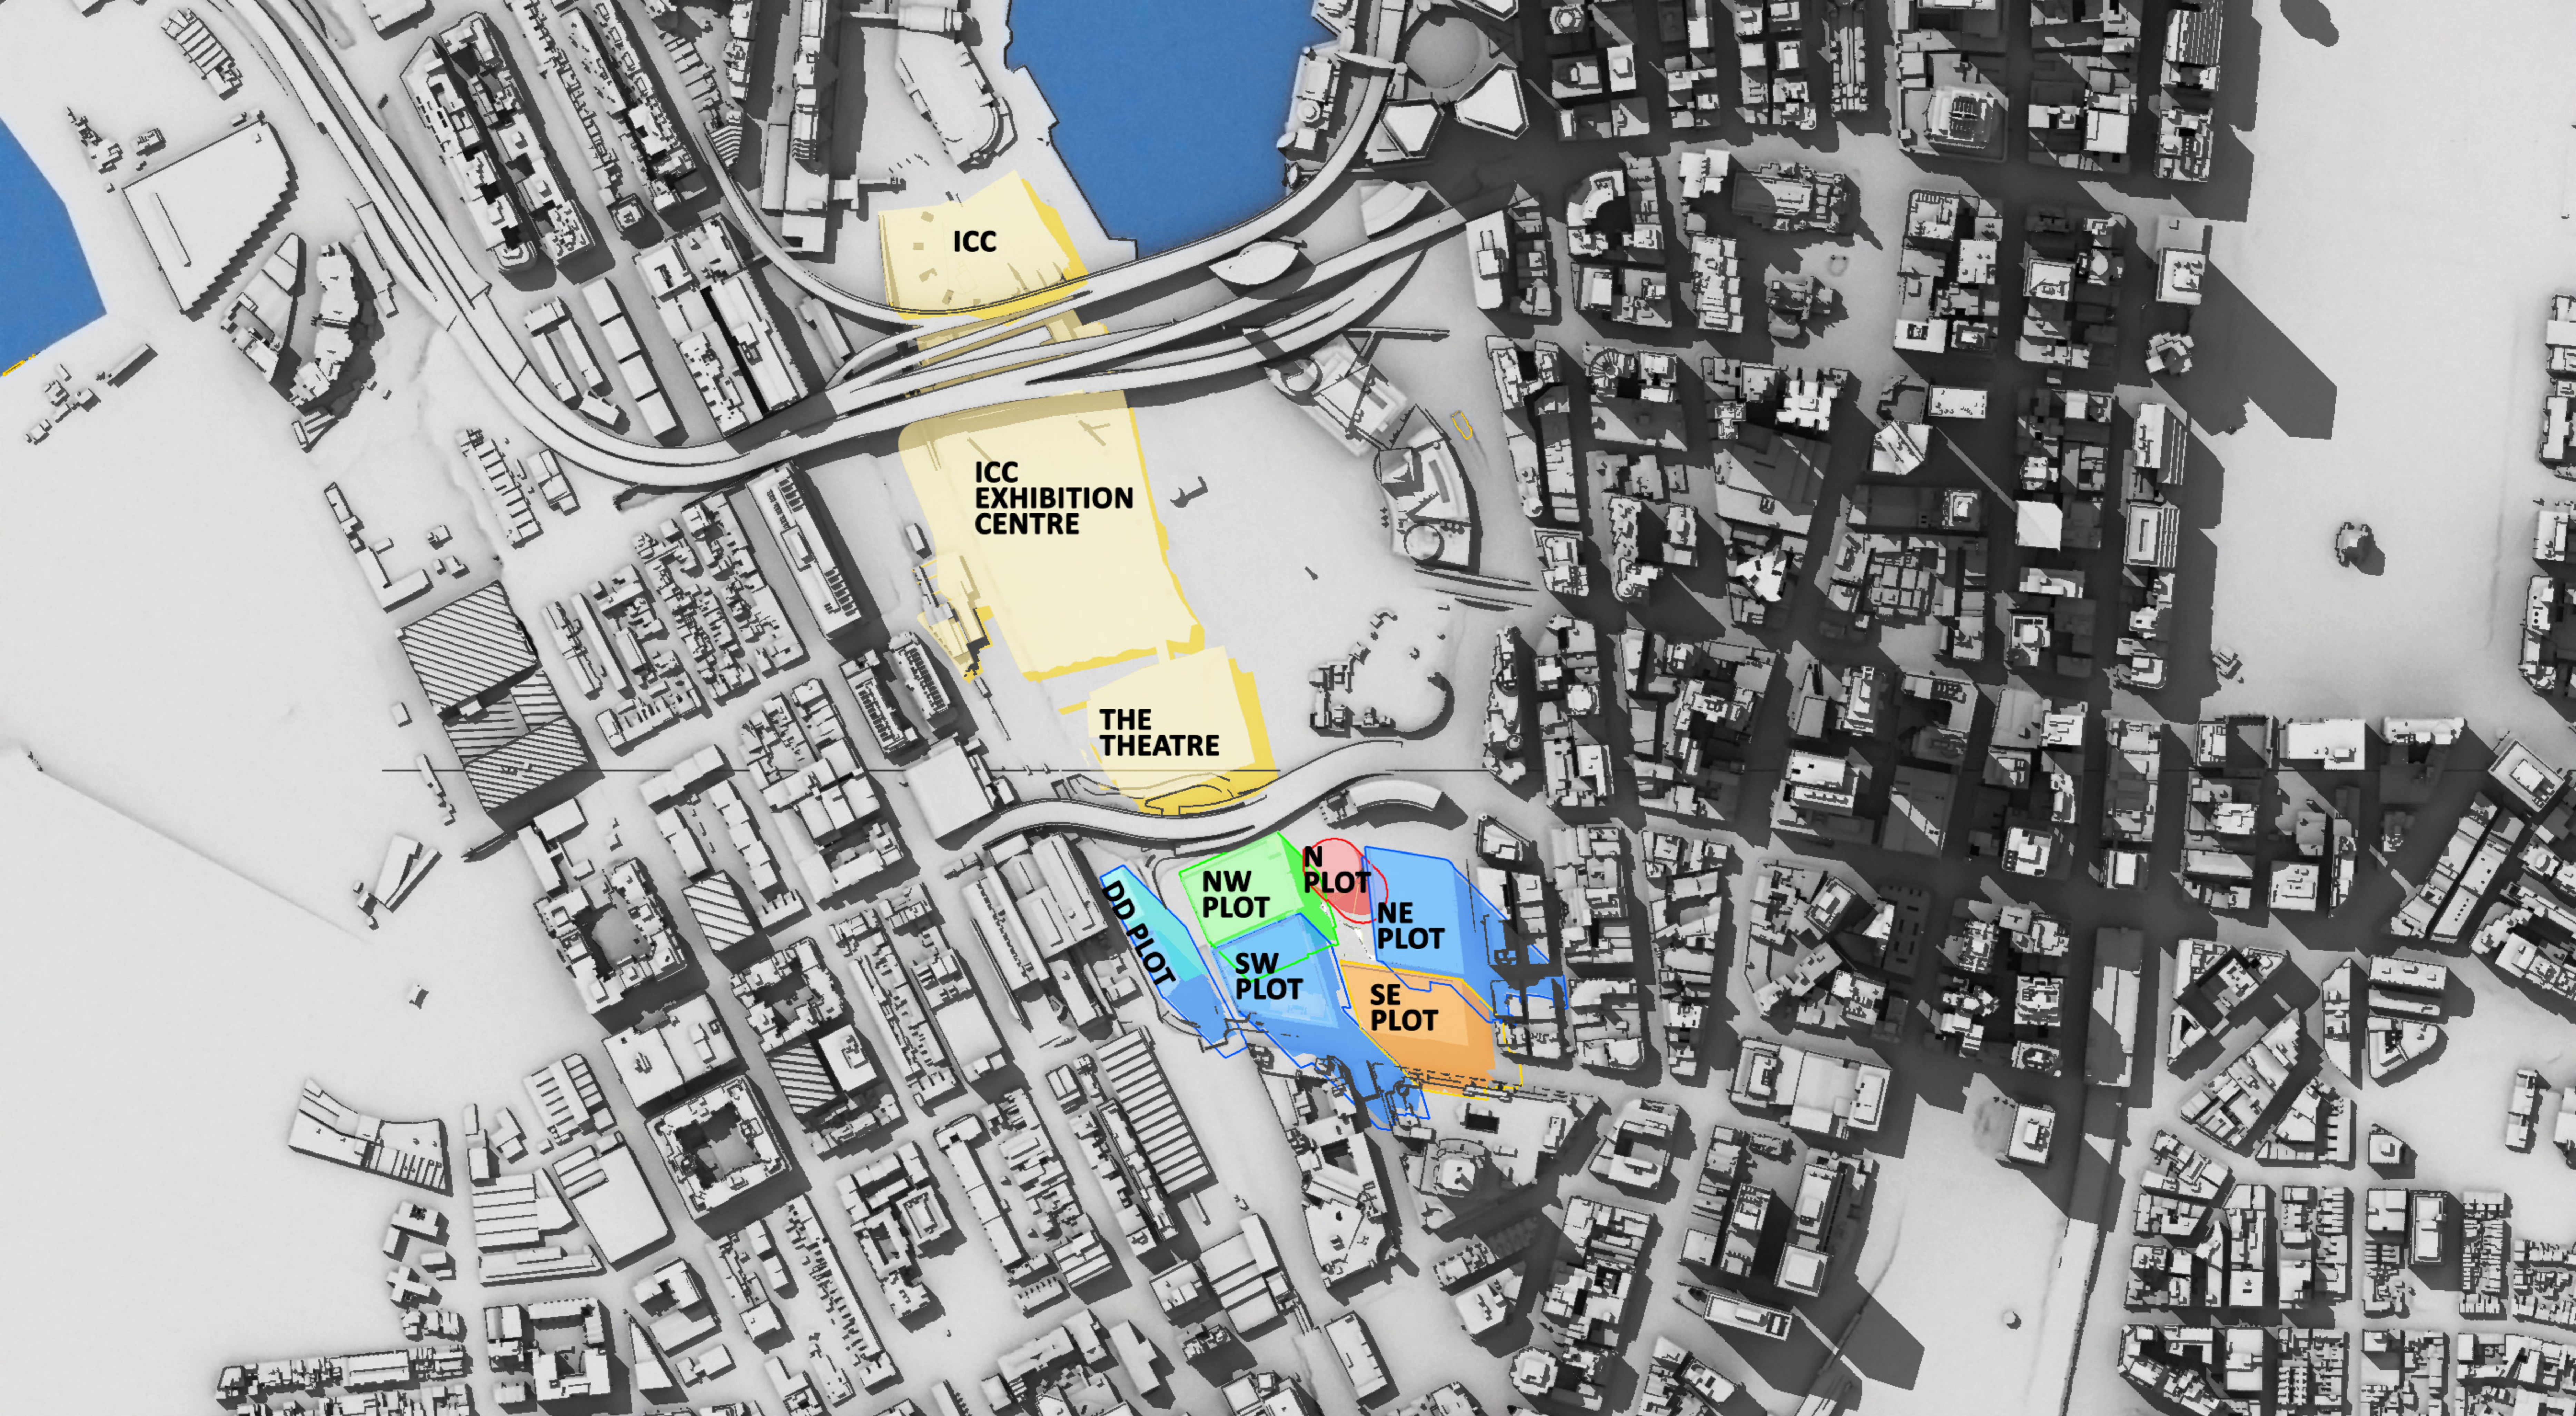

SICEEP - Darling Square Shadow Study

21st March, 3pm

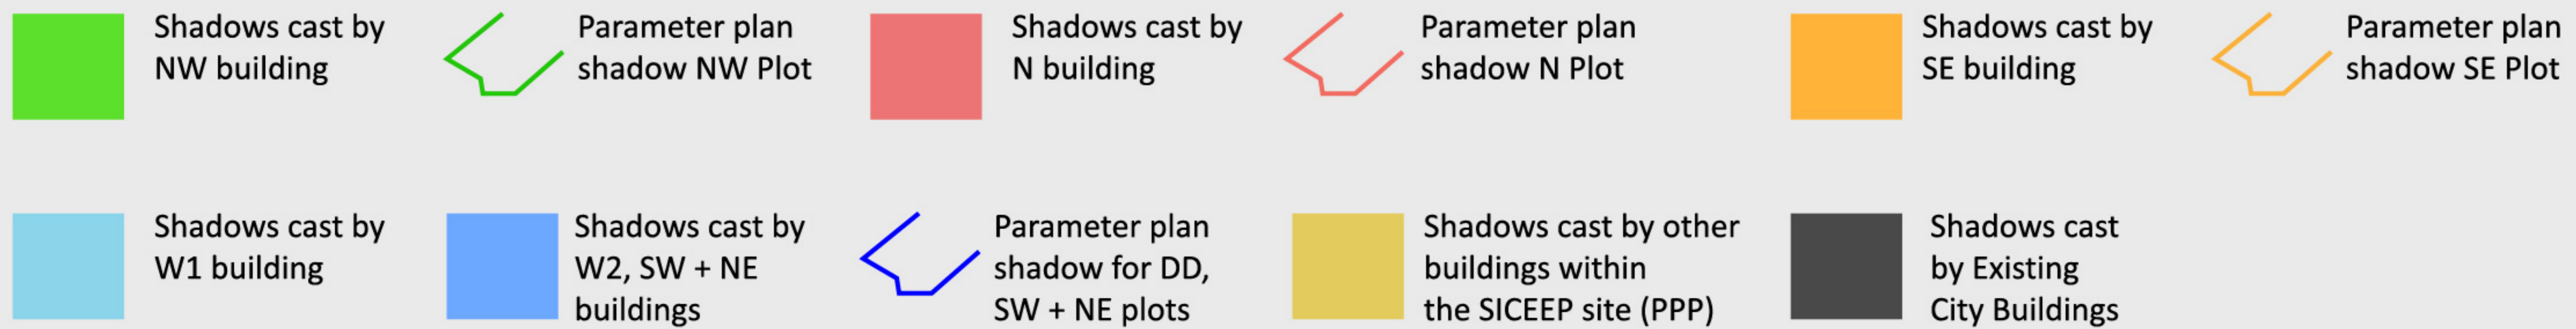






SICEEP - Darling Square Shadow Study

21st March, 4pm

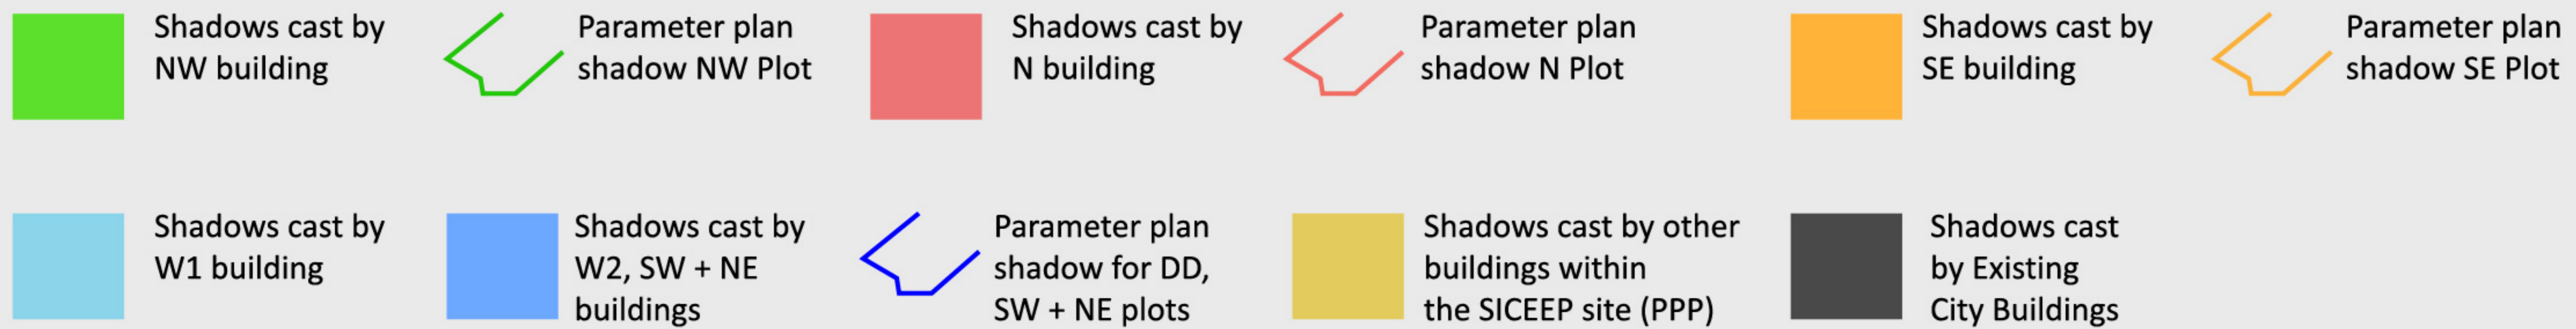






SICEEP - Darling Square Shadow Study

21st March, 5pm

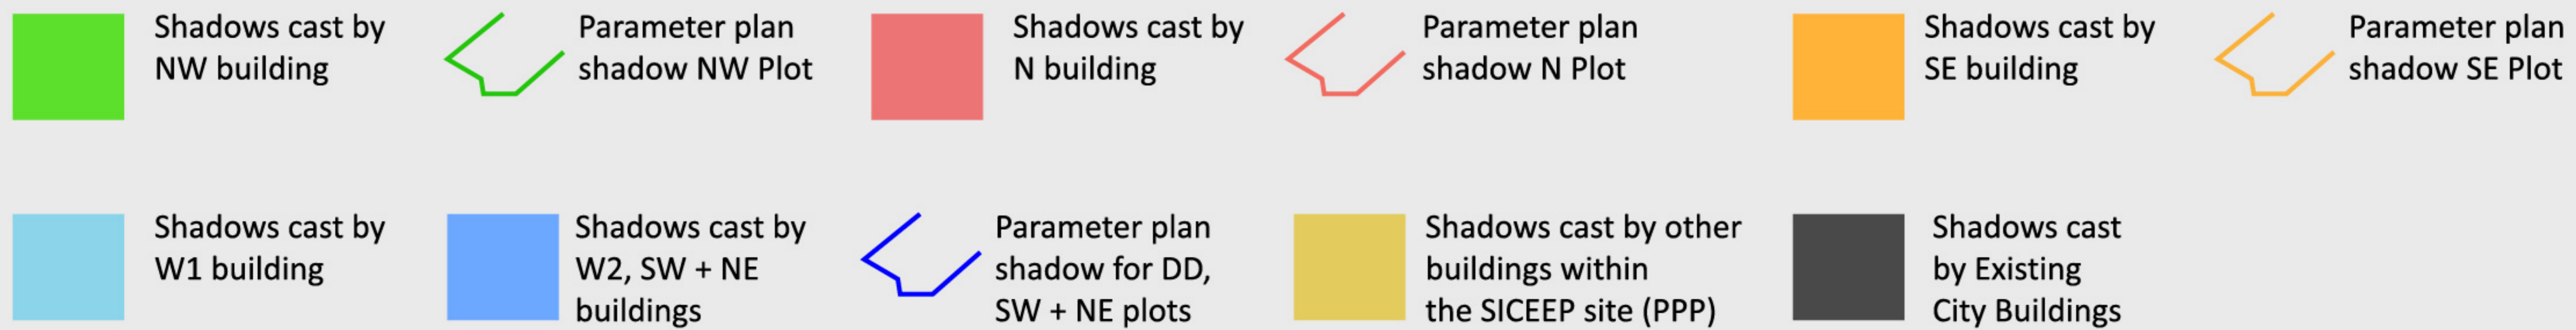





SICEEP - Darling Square Shadow Study

21st June, 9am

