



APPENDIX M

Shadow Diagrams



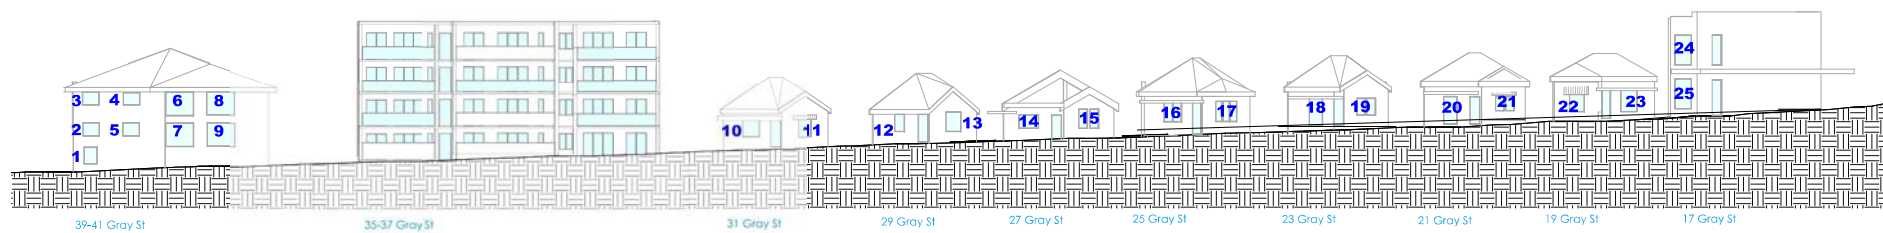

Gray Street Existing Houses - window numbers

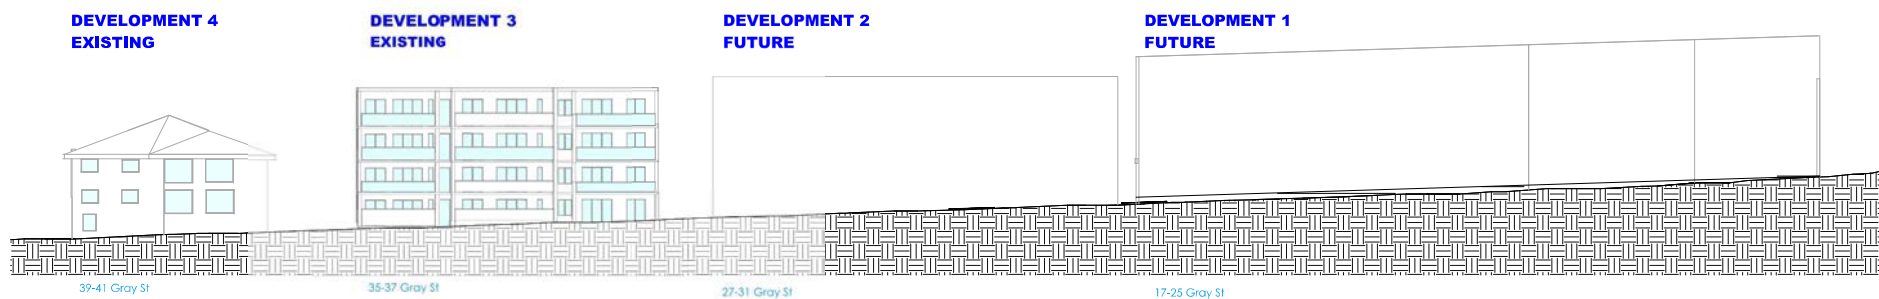

Gray Street Development Sites

9am existing

[1 of 7] [June 21, 2014 - 09:00]



9am proposed

[1 of 7] [June 21, 2014 - 09:00]



10am existing

[2 of 7] [June 21, 2014 - 10:00]



10am proposed

[2 of 7] [June 21, 2014 - 10:00]



11am existing

[3 of 7] [June 21, 2014 - 11:00]



11am proposed

[3 of 7] [June 21, 2014 - 11:00]



12noon existing

[4 of 7] [June 21, 2014 - 12:00]




12noon proposed

[4 of 7] [June 21, 2014 - 12:00]



1pm existing

[5 of 7] [June 21, 2014 - 13:00]

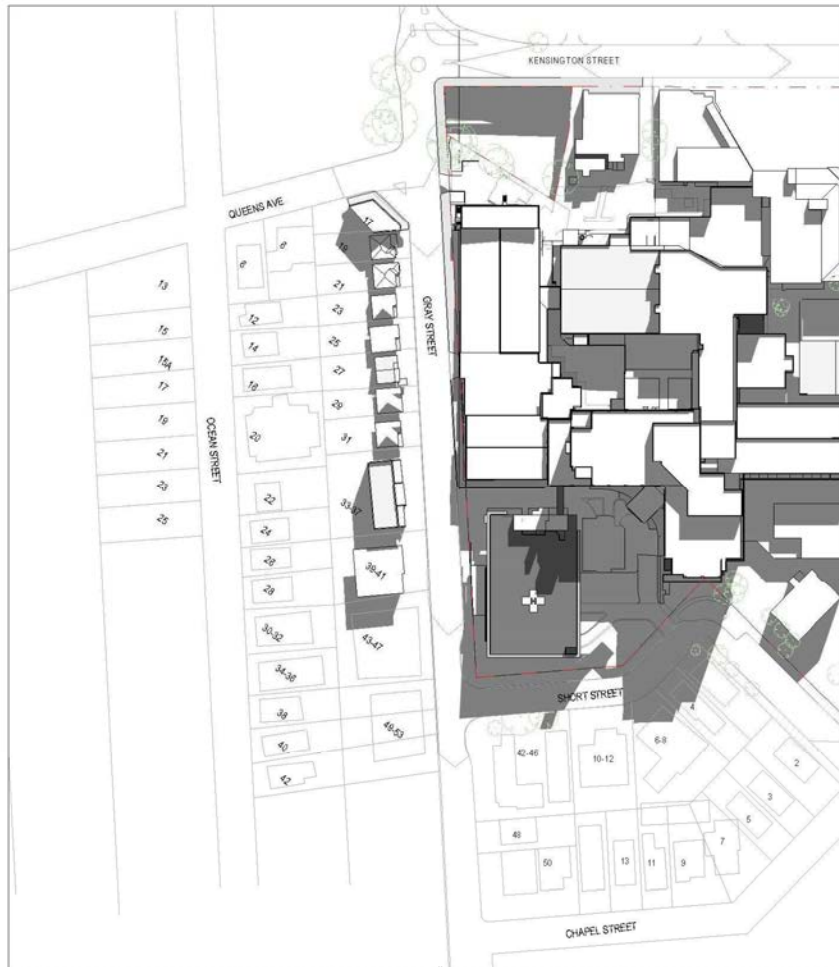

1pm proposed

[5 of 7] [June 21, 2014 - 13:00]



2pm existing

[6 of 7] [June 21, 2014 - 14:00]




2pm proposed

[6 of 7] [June 21, 2014 - 14:00]



3pm existing

[7 of 7] [June 21, 2014 - 15:00]

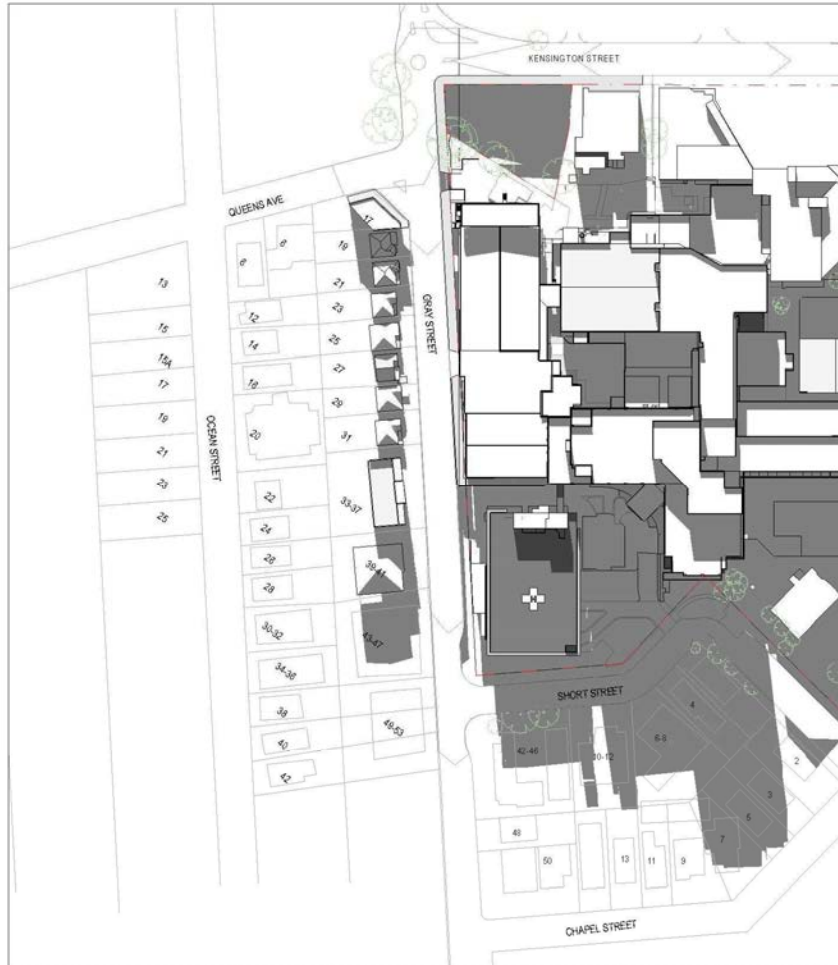

3pm proposed

[7 of 7] [June 21, 2014 - 15:00]

