



Gray Street Existing Houses

9am existing

[1 of 7] [June 21, 2014 - 09:00]



9am proposed

[1 of 7] [June 21, 2014 - 09:00]



..... EXISTING EXTENT OF SHADOW CAST BY HOSPITAL BUILDINGS

10am existing

[2 of 7] [June 21, 2014 - 10:00]



10am proposed

[2 of 7] [June 21, 2014 - 10:00]



EXISTING EXTENT OF SHADOW CAST BY HOSPITAL BUILDINGS

11am existing

[3 of 7] [June 21, 2014 - 11:00]



11am proposed

[3 of 7] [June 21, 2014 - 11:00]



..... EXISTING EXTENT OF SHADOW CAST BY HOSPITAL BUILDINGS

12noon existing

[4 of 7] [June 21, 2014 - 12:00]



12noon proposed


[4 of 7] [June 21, 2014 - 12:00]



..... EXISTING EXTENT OF SHADOW CAST BY HOSPITAL BUILDINGS

1pm existing

[5 of 7] [June 21, 2014 - 13:00]

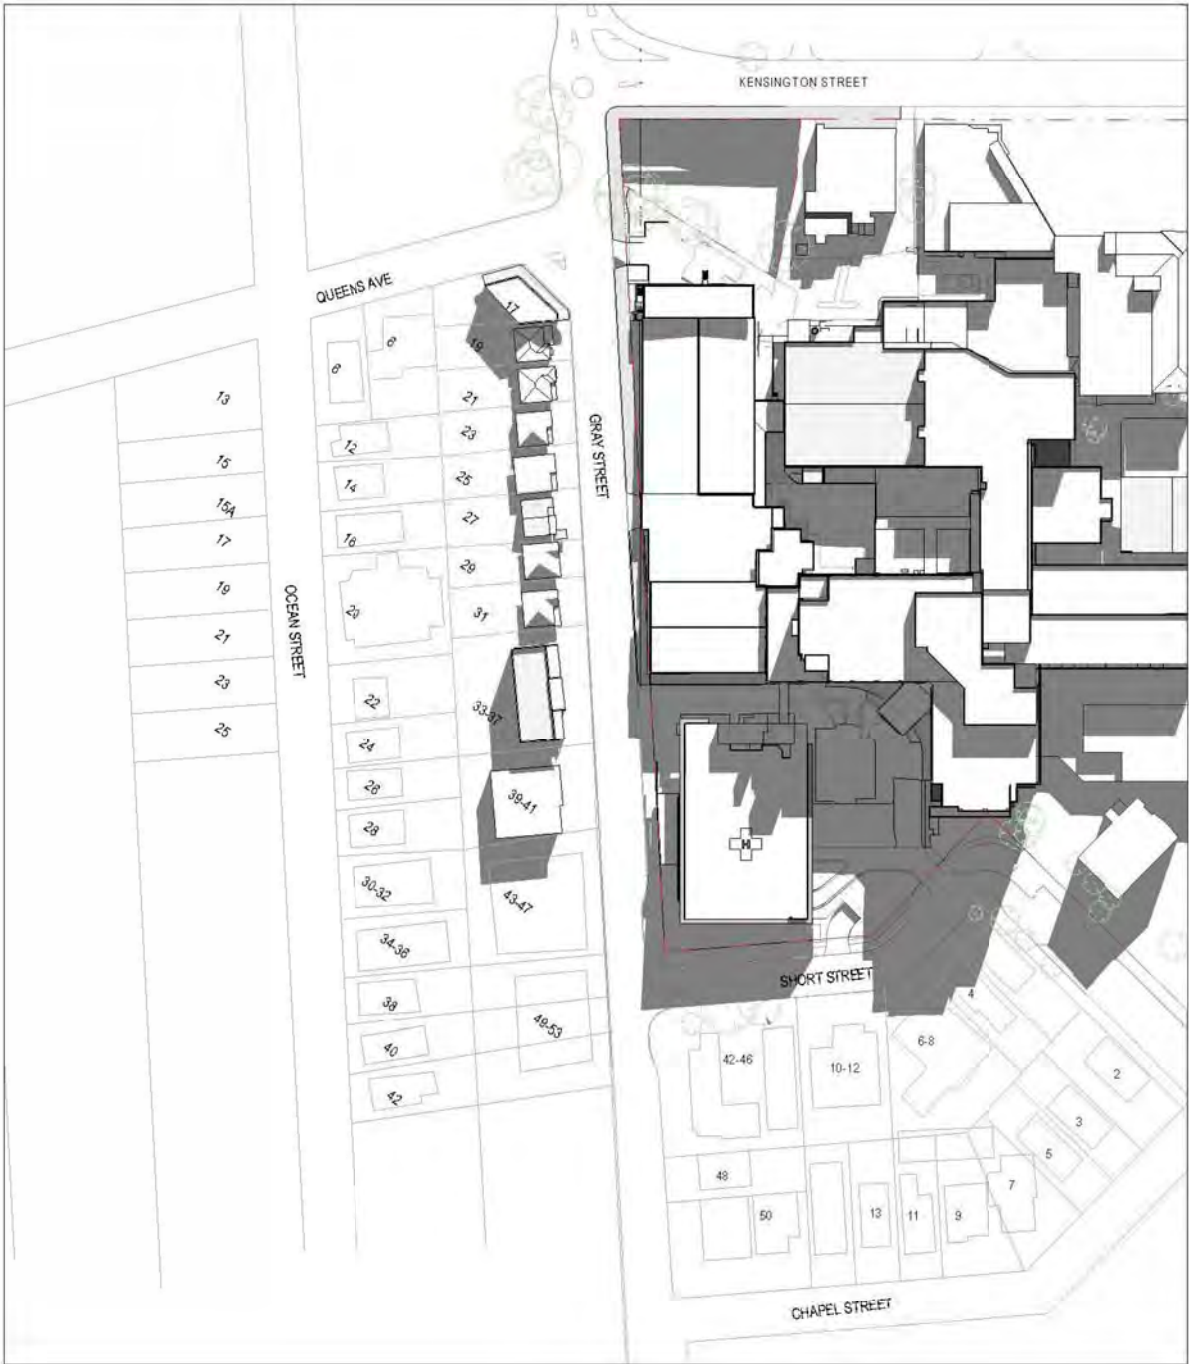

1pm proposed


[5 of 7] [June 21, 2014 - 13:00]



EXISTING EXTENT OF SHADOW CAST BY HOSPITAL BUILDINGS

2pm existing

[6 of 7] [June 21, 2014 - 14:00]

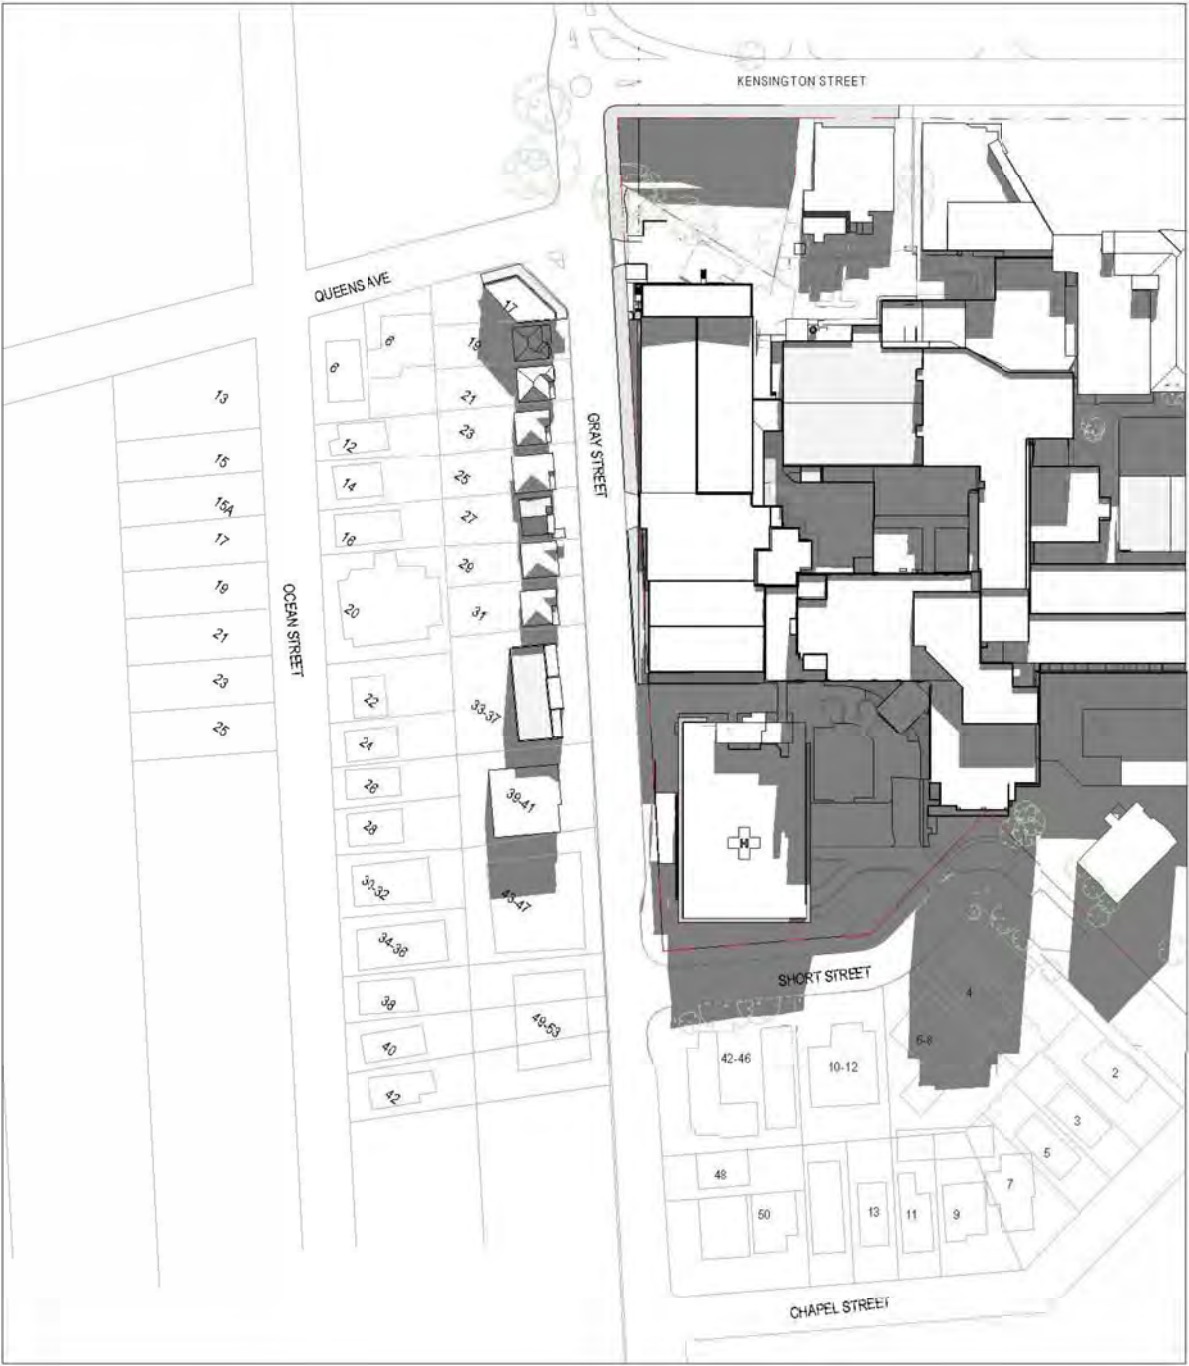

2pm proposed

[6 of 7] [June 21, 2014 - 14:00]



EXISTING EXTENT OF SHADOW CAST BY HOSPITAL BUILDINGS

3pm existing

[7 of 7] [June 21, 2014 - 15:00]



3pm proposed

[7 of 7] [June 21, 2014 - 15:00]



..... EXISTING EXTENT OF SHADOW CAST BY HOSPITAL BUILDINGS

9am

[1 of 7] [June 21, 2014 - 09:00]




[1 of 7] [June 21, 2014 - 09:00]



10am

[2 of 7] [June 21, 2014 - 10:00]

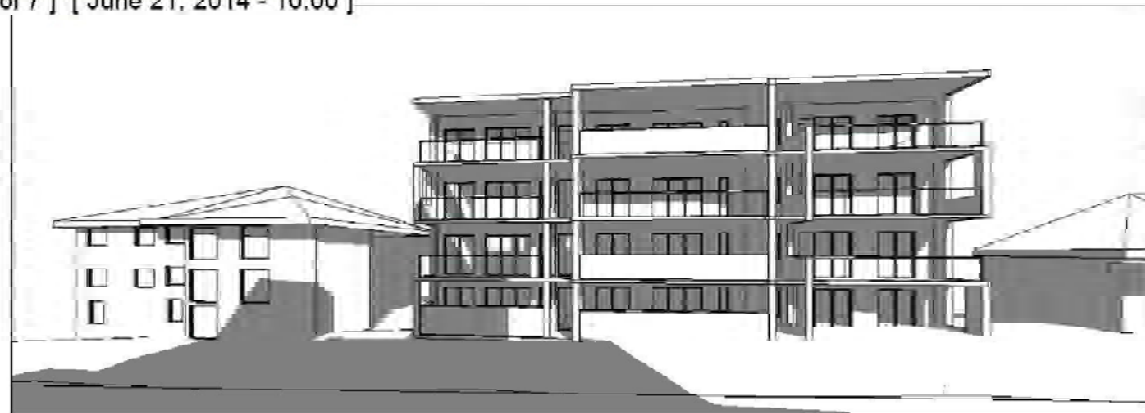


[2 of 7] [June 21, 2014 - 10:00]



11am

[3 of 7] [June 21, 2014 - 11:00]

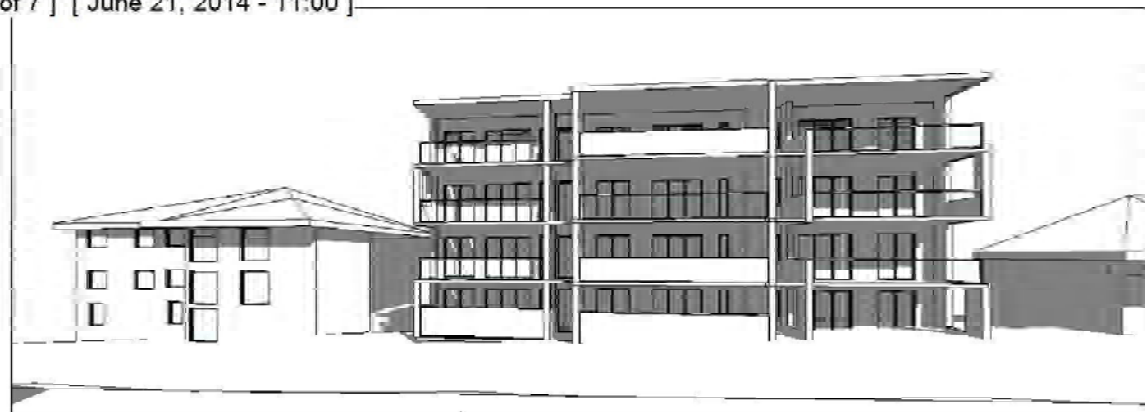


[3 of 7] [June 21, 2014 - 11:00]




12noon

[4 of 7] [June 21, 2014 - 12:00]

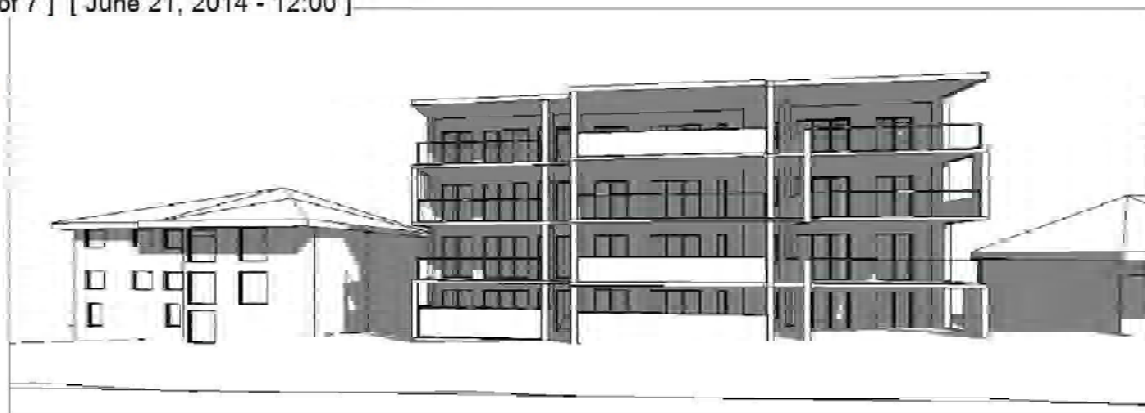

[4 of 7] [June 21, 2014 - 12:00]

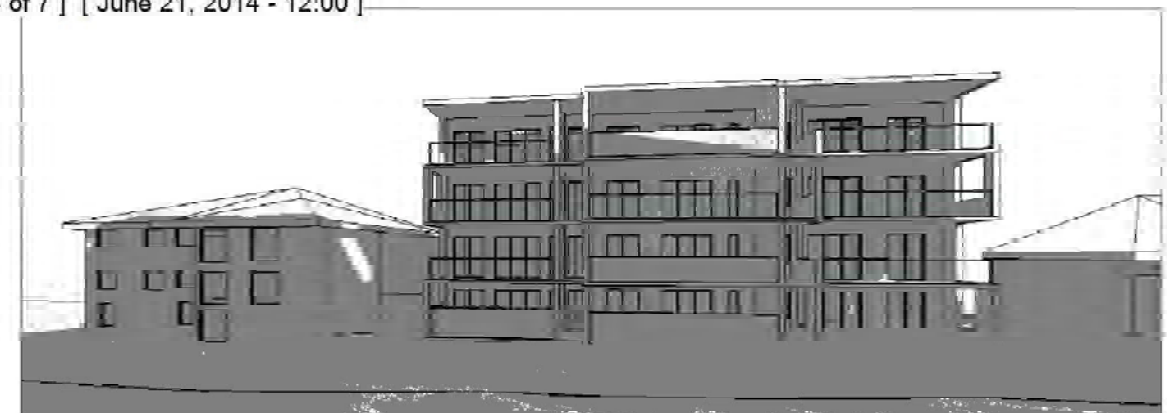


Gray Street No. 33-41 - existing SGH shadow


Gray Street No. 33-41 - proposed ASB shadow

1pm

[5 of 7] [June 21, 2014 - 13:00]

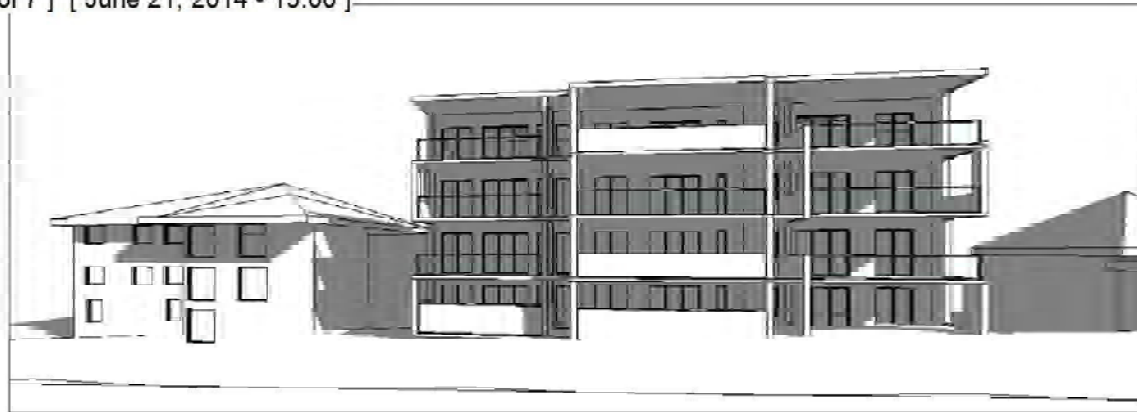


[5 of 7] [June 21, 2014 - 13:00]

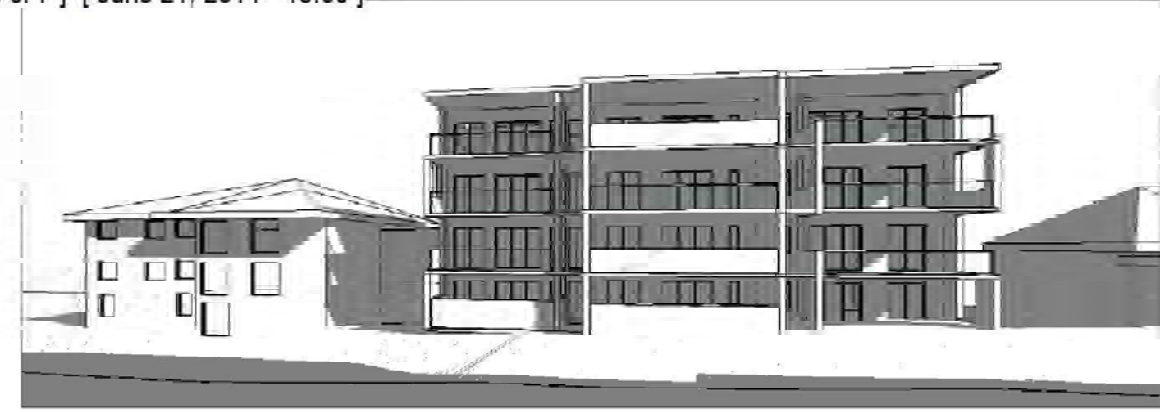

2pm

[6 of 7] [June 21, 2014 - 14:00]

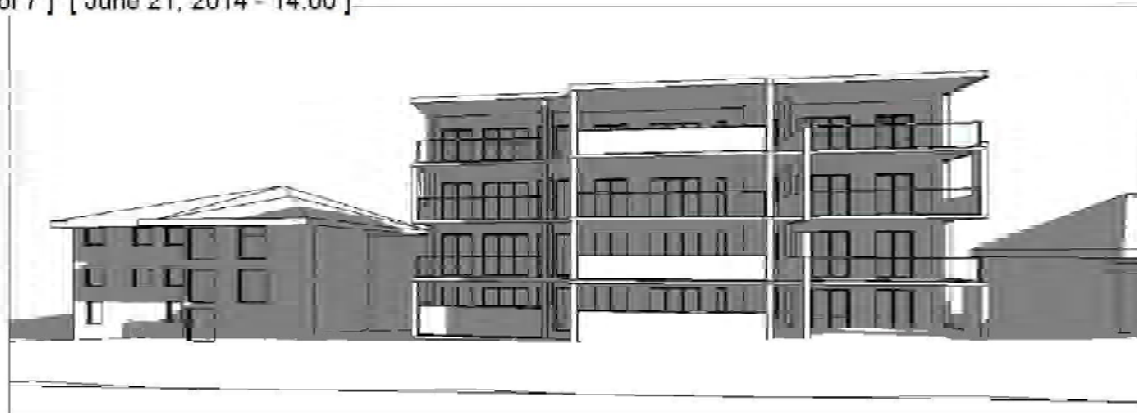


[6 of 7] [June 21, 2014 - 14:00]




3pm

[7 of 7] [June 21, 2014 - 15:00]

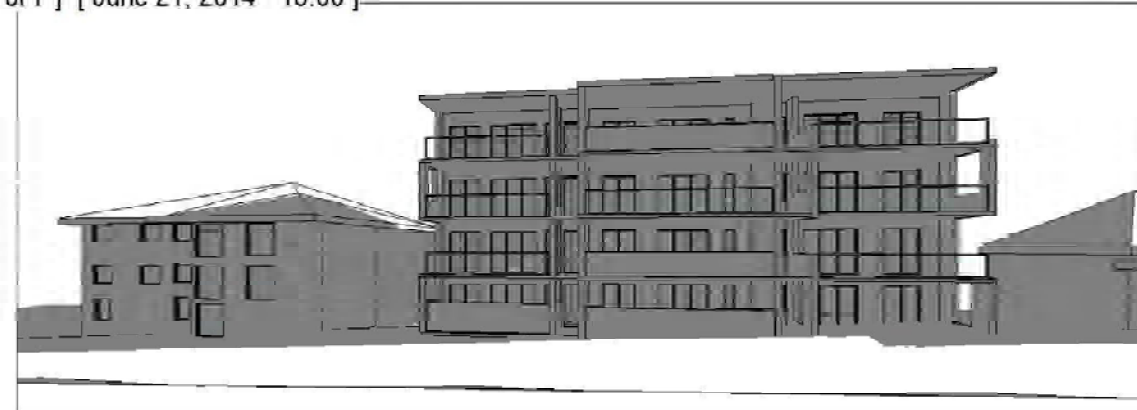

[7 of 7] [June 21, 2014 - 15:00]

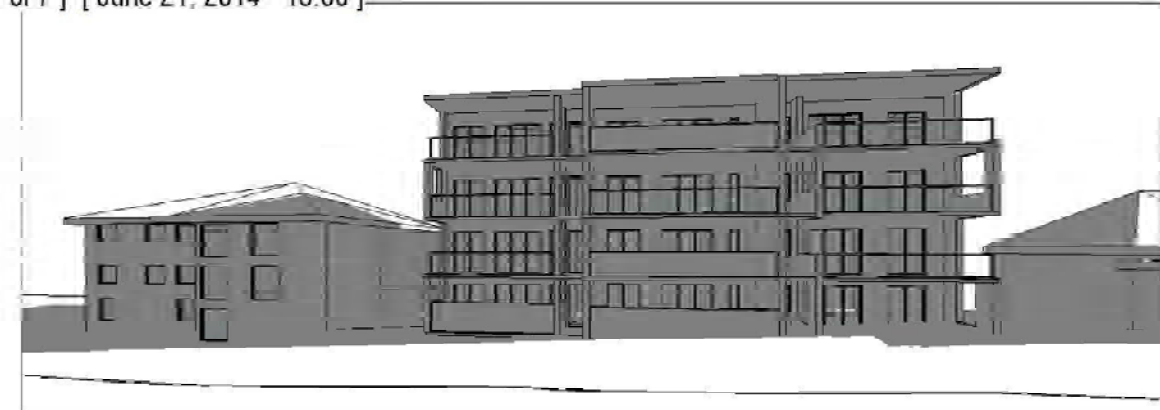


Gray Street No. 33-41 - existing SGH shadow

Gray Street No. 33-41 - proposed ASB shadow

9am

[1 of 7] [June 21, 2014 - 09:00]

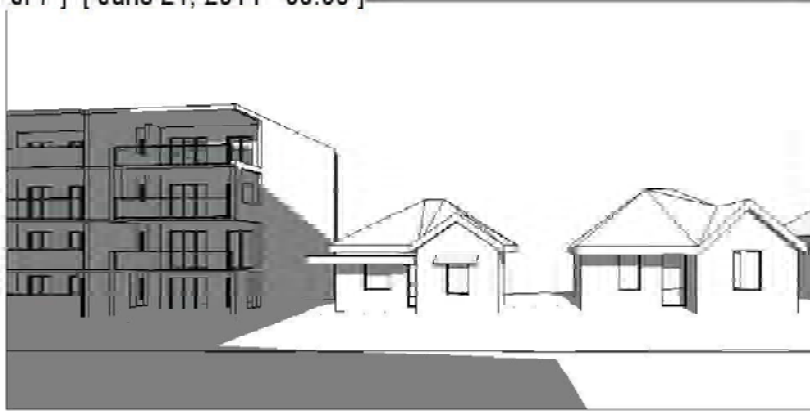

[1 of 7] [June 21, 2014 - 09:00]




10am

[2 of 7] [June 21, 2014 - 10:00]



[2 of 7] [June 21, 2014 - 10:00]

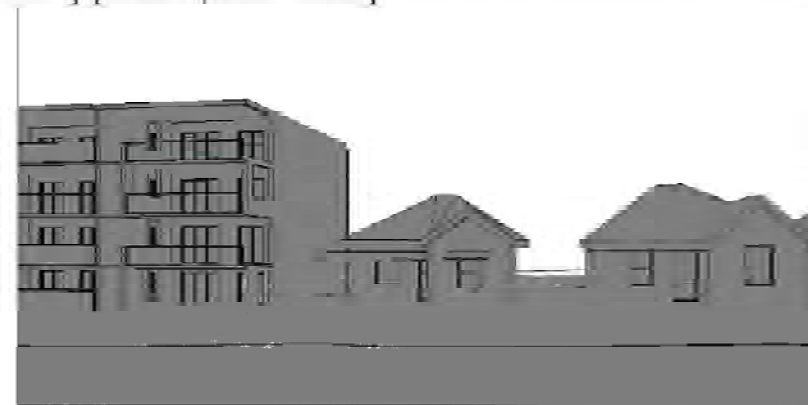

11am

[3 of 7] [June 21, 2014 - 11:00]




[3 of 7] [June 21, 2014 - 11:00]




12noon

[4 of 7] [June 21, 2014 - 12:00]

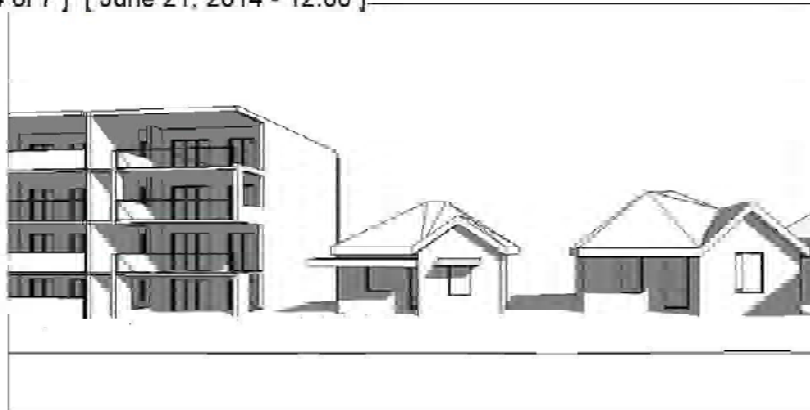

[4 of 7] [June 21, 2014 - 12:00]

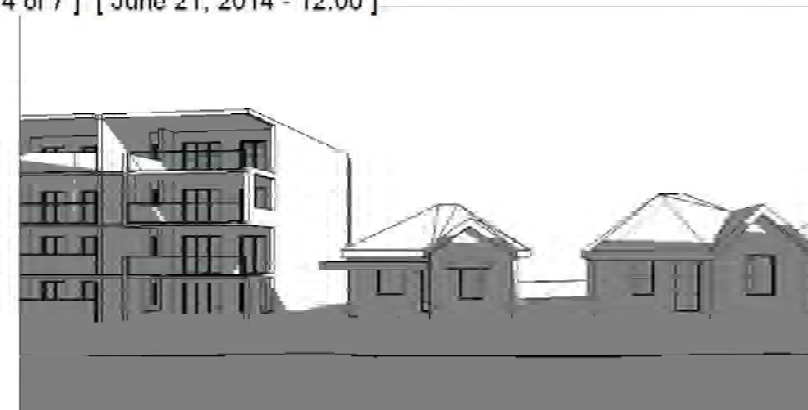


Gray Street No. 29-31 - existing SGH shadow


Gray Street No. 29-31 - proposed ASB shadow

1pm

[5 of 7] [June 21, 2014 - 13:00]

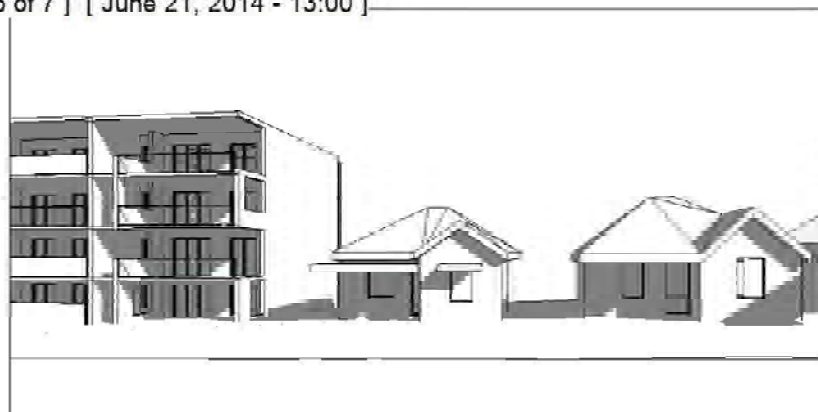


[5 of 7] [June 21, 2014 - 13:00]

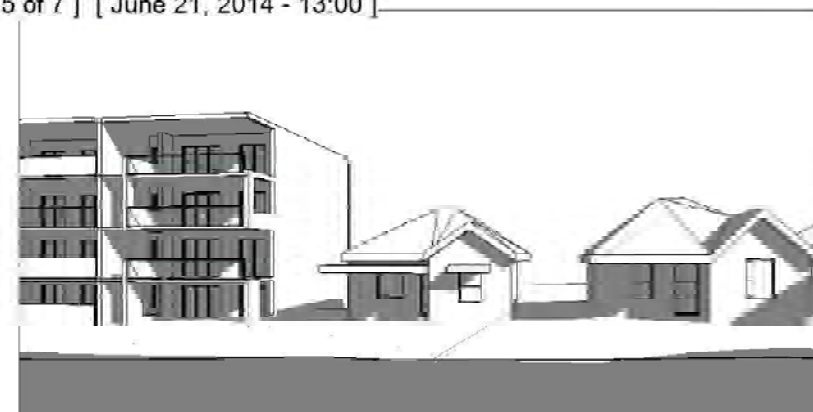


2pm

[6 of 7] [June 21, 2014 - 14:00]

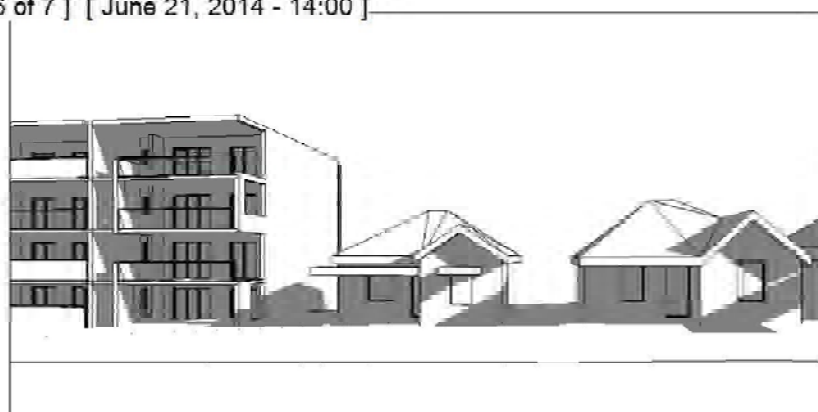


[6 of 7] [June 21, 2014 - 14:00]

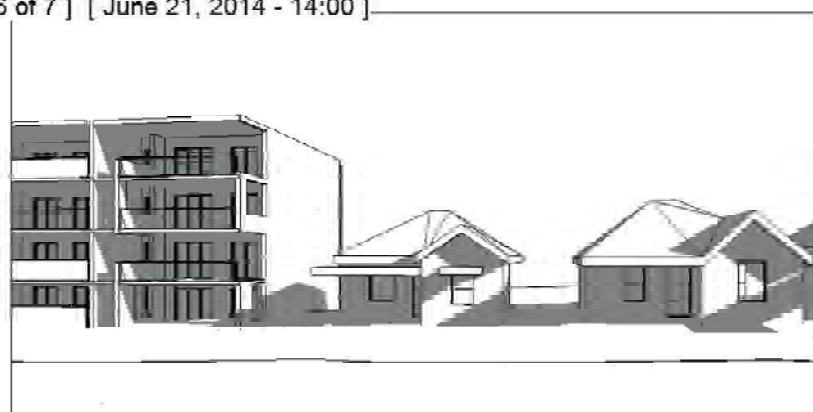


3pm

[7 of 7] [June 21, 2014 - 15:00]

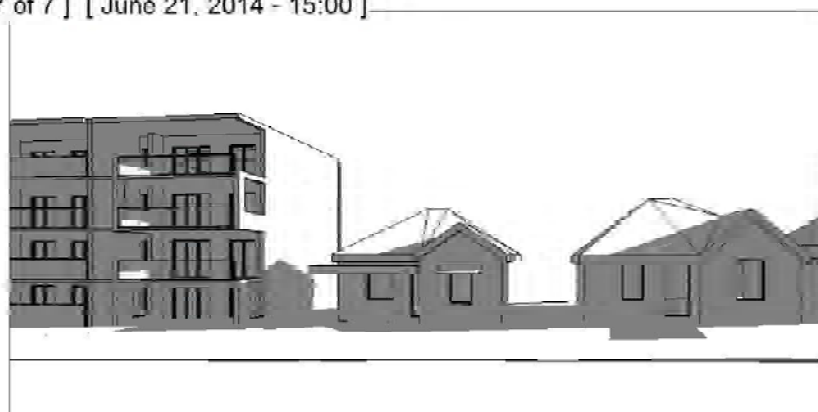

[7 of 7] [June 21, 2014 - 15:00]

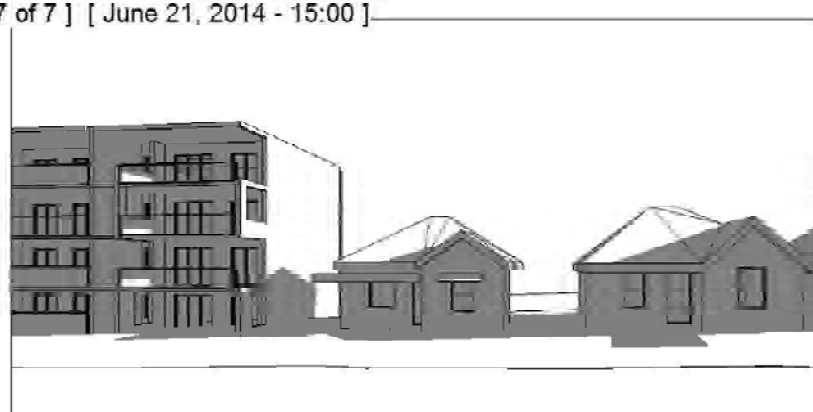

Gray Street No. 29-31 - existing SGH shadow

Gray Street No. 29-31 - proposed ASB shadow

9am

[1 of 7] [June 21, 2014 - 09:00]



[1 of 7] [June 21, 2014 - 09:00]



10am

[2 of 7] [June 21, 2014 - 10:00]



[2 of 7] [June 21, 2014 - 10:00]



11am

[3 of 7] [June 21, 2014 - 11:00]



[3 of 7] [June 21, 2014 - 11:00]



12noon

[4 of 7] [June 21, 2014 - 12:00]



[4 of 7] [June 21, 2014 - 12:00]



Gray Street No. 23-27 - existing SGH shadow

Gray Street No. 23-27 - proposed ASB shadow

1pm

[5 of 7] [June 21, 2014 - 13:00]



[5 of 7] [June 21, 2014 - 13:00]



2pm

[6 of 7] [June 21, 2014 - 14:00]




[6 of 7] [June 21, 2014 - 14:00]



3pm

[7 of 7] [June 21, 2014 - 15:00]

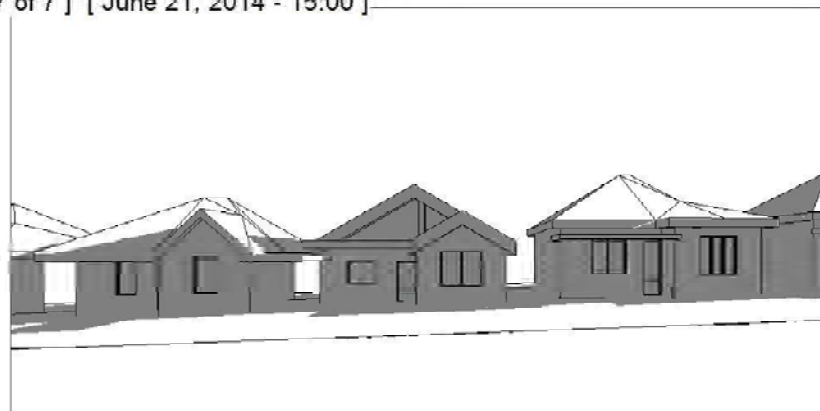

[7 of 7] [June 21, 2014 - 15:00]



Gray Street No. 23-27 - existing SGH shadow

Gray Street No. 23-27 - proposed ASB shadow

9am

[1 of 7] [June 21, 2014 - 09:00]



[1 of 7] [June 21, 2014 - 09:00]



10am

[2 of 7] [June 21, 2014 - 10:00]



[2 of 7] [June 21, 2014 - 10:00]



11am

[3 of 7] [June 21, 2014 - 11:00]



[3 of 7] [June 21, 2014 - 11:00]



12noon

[4 of 7] [June 21, 2014 - 12:00]



[4 of 7] [June 21, 2014 - 12:00]



Gray Street South No. 17-23 - existing SGH shadow

Gray Street No. 17-23 - proposed ASB shadow