

INTELLECTUAL PROPERTY
COPYRIGHT BUN ARCHITECTURE PTY LIMITED. UNLESS OTHERWISE
AGREED IN WRITING, ALL RIGHTS TO THIS DOCUMENT ARE SUBJECT TO
PAYMENT IN FULL OF ALL BUN CHARGES THIS DOCUMENT MAY ONLY BE
USED FOR THE EXPRESS PURPOSE AND PROJECT FOR WHICH IT HAS
BEEN CREATED AND DELIVERED. AS NOTIFIED IN WRITING BY BUN AND
THIS DOCUMENT MAY NOT BE OTHERWISE USED OR COPIED. ANY
UNAUTHORISED USE OF THIS DOCUMENT IS AT THE USER'S SOLE RISK
AND WITHOUT LIMITING BUN'S RIGHTS THE USER RELEASES AND
INDEMNIFIES BUN FROM AND AGAINST ALL LOSS OR ARISING.

NOTE
CONTRACTOR TO CHECK AND VERIFY ALL DIMENSIONS ON SITE PRIOR TO
COMMENCEMENT OF WORK OR PREPARATION OF SHOP DRAWINGS. DO NOT
SCALE THIS DRAWING.

ISSUE	DATE	FOR
A	27/05/2015	Coordination Issue
B	26/06/2015	Coordination Issue
C	16/07/2015	Coordination Issue
D	20/07/15	Coordination Issue
E	30/07/2015	Coordination Issue
F	07/08/2015	Issued for DA
H	11/09/2015	Issued for DA

CONSULTANT
URBIS
TEL 02 8233 7621
CONSULTANT
BG&E
TEL 02 9770 3300
CONSULTANT
JHA
TEL 02 9437 1000
CONSULTANT
STEENSEN VARMING
TEL 02 9967 2200
PROJECT MANAGER
MIRVAC DESIGN
TEL 02 9080 8000
CLIENT




MIRVAC PROJECTS PTY LTD
CLIENT NUMBER

TEL 02 9080 8000
PROJECT

2 FIG TREE DRIVE
SYDNEY OLYMPIC PARK
BUN PROJECT NUMBER


S1502006
DRAWING KEY

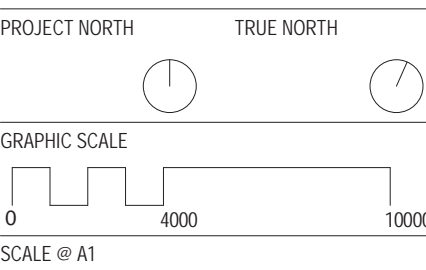

- (A) ACCESSIBLE APARTMENT
(V) VISITABLE APARTMENT
AH: ACCESS HATCH
VS: VENTILATING SKYLIGHT
SL: SKYLIGHT
GEX: GARBAGE ROOM EXHAUST
CPEX: CAR PARK EXHAUST

DRAWING
GENERAL ARRANGEMENT
PLAN LEVEL 06

DA-2109
H

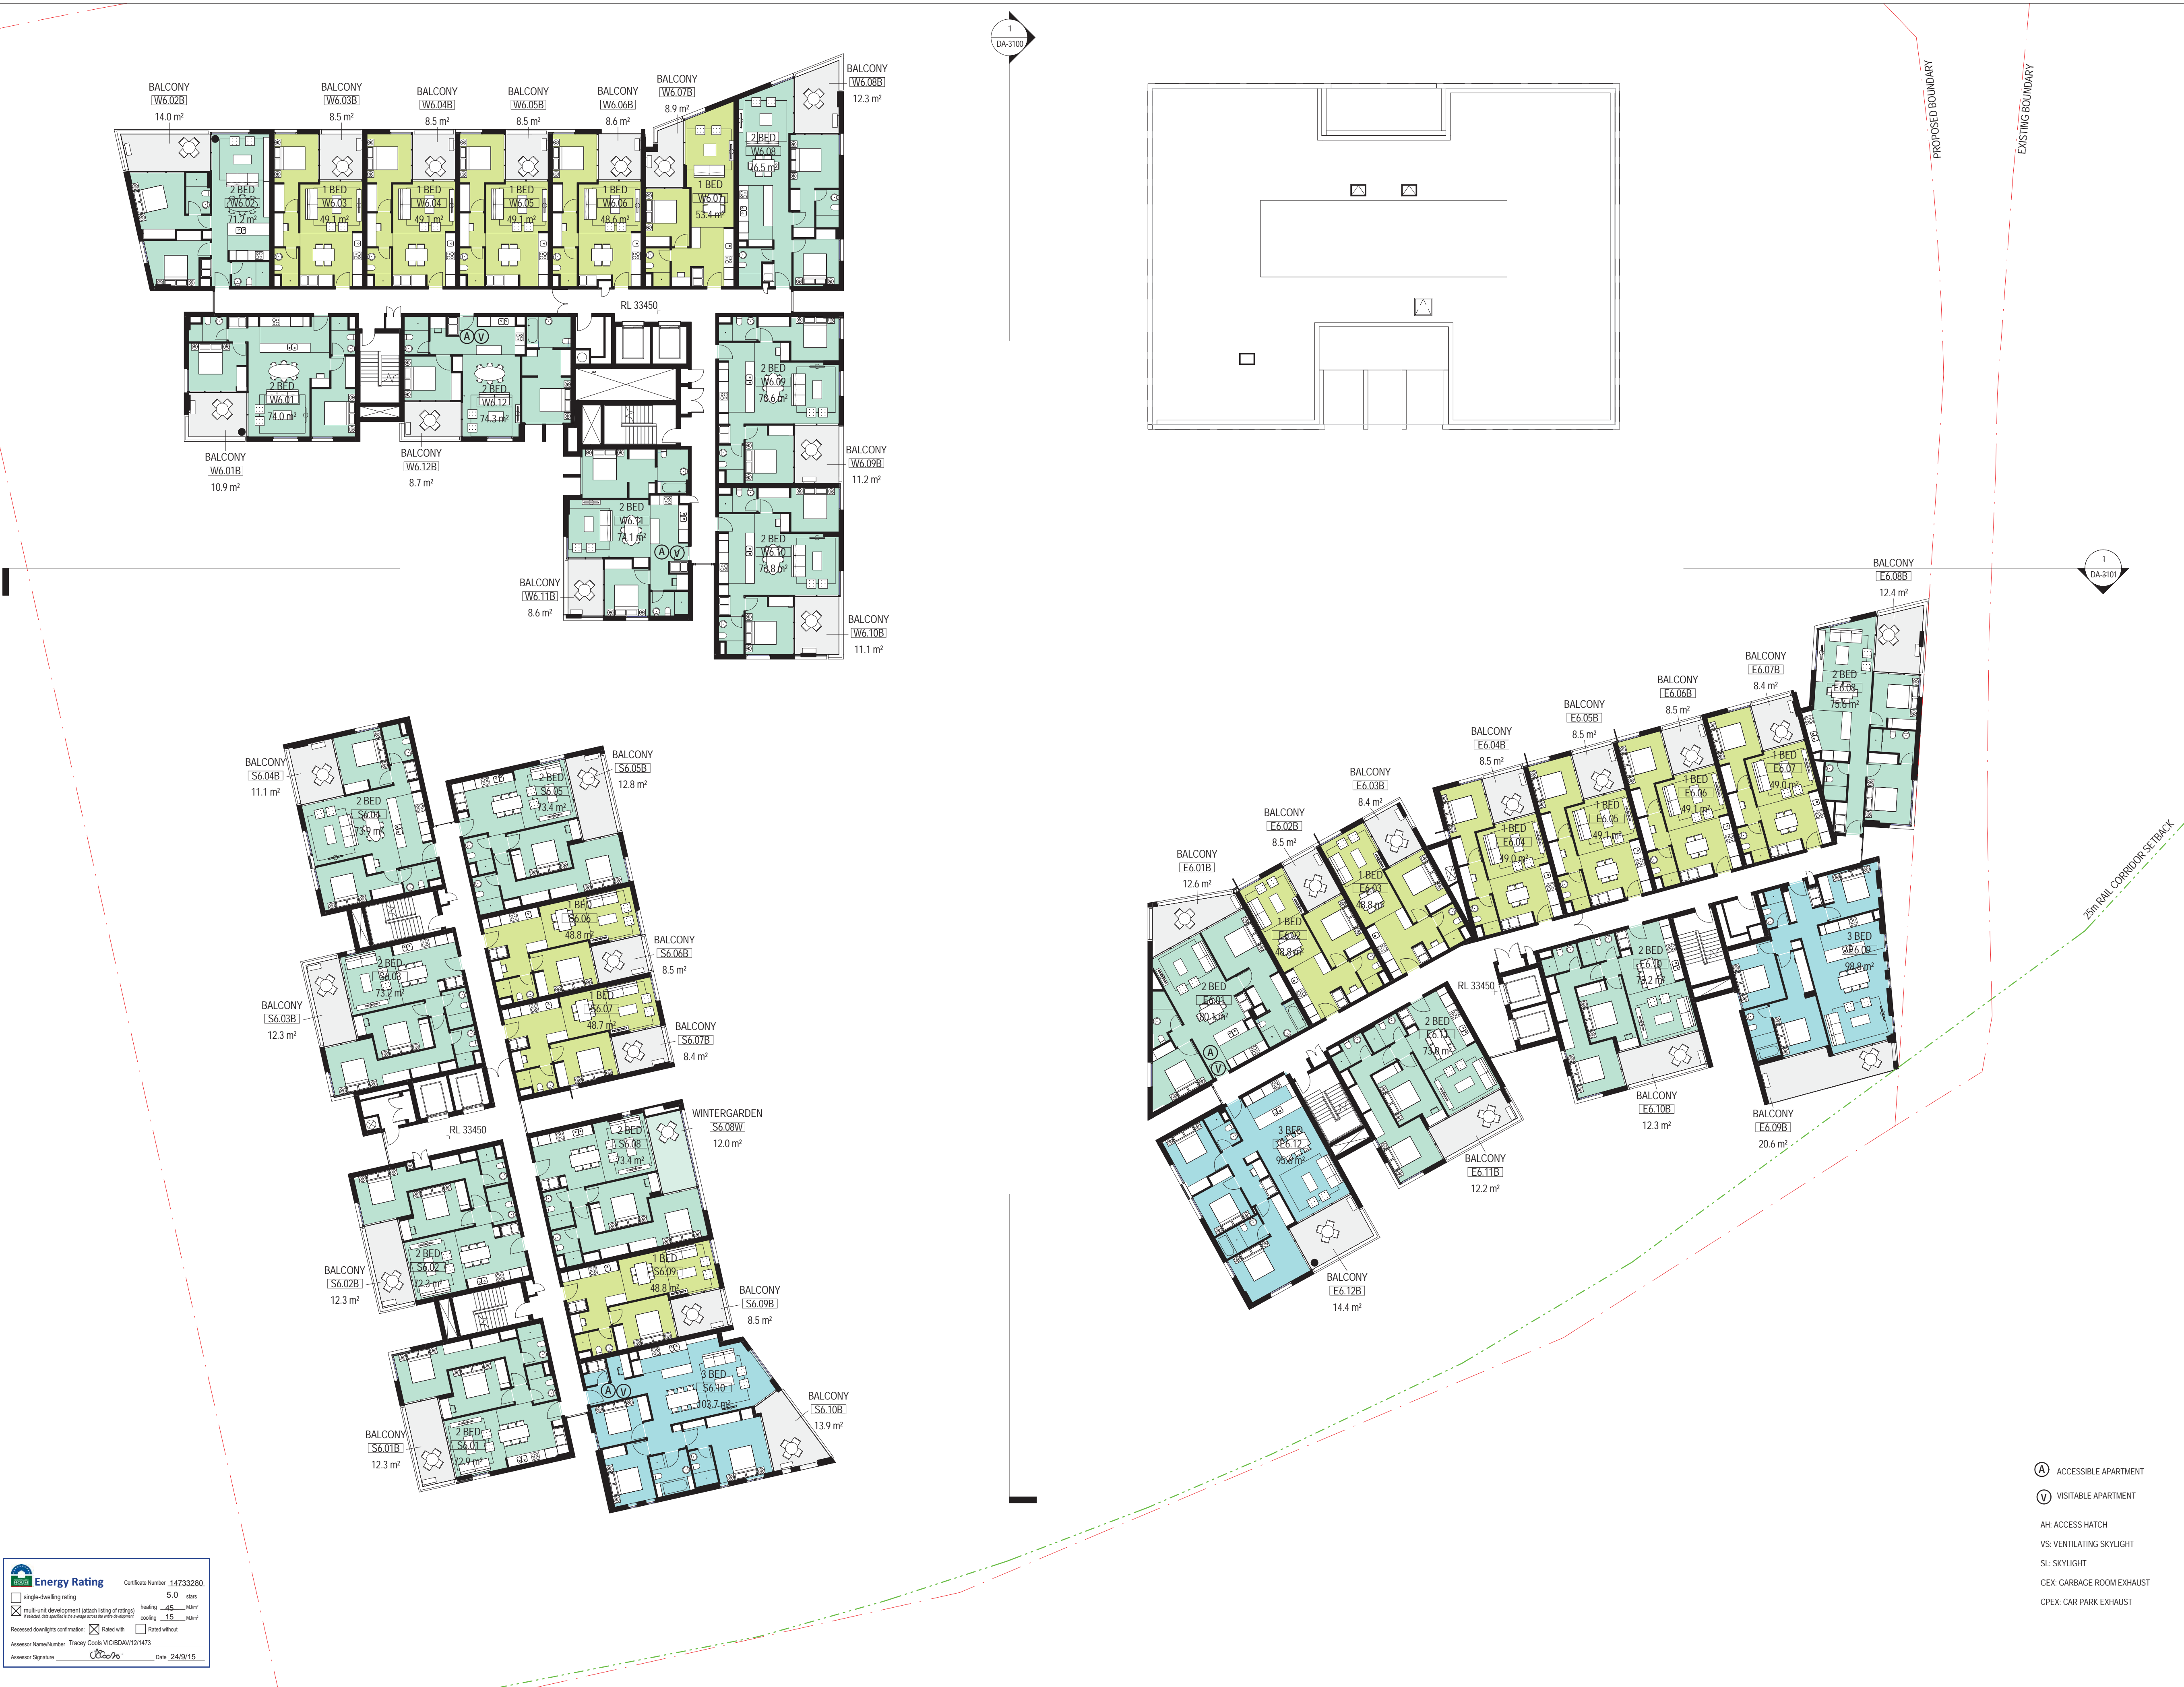

Energy Rating Certificate Number: 14733280

single-dwelling rating: 5.0 stars

Multi-unit development (attach listing of ratings): heating 4.5 stars cooling 3.5 stars

Recessed downlights confirmation: ☒ Rated with ☐ Rated without

Assessor Name/Number: Tracey Coates VICB0401121473
Assessor Signature: Date: 24/9/15



Telephone +61 2 8297 7200
Facsimile +61 2 8297 7299
www.bvm.com.au

INTELLECTUAL PROPERTY
COPYRIGHT BVM ARCHITECTURE PTY LIMITED. UNLESS OTHERWISE AGREED IN WRITING, ALL RIGHTS TO THIS DOCUMENT ARE SUBJECT TO PAYMENT IN FULL OF ALL BVM CHARGES. THIS DOCUMENT MAY ONLY BE USED FOR THE EXPRESS PURPOSE AND PROJECT FOR WHICH IT HAS BEEN CREATED AND DELIVERED. AS NOTIFIED IN WRITING BY BVM AND THIS DOCUMENT MAY NOT BE OTHERWISE USED OR COPIED. ANY UNAUTHORISED USE OF THIS DOCUMENT IS AT THE USER'S SOLE RISK AND WITHOUT LIMITING BVM'S RIGHTS THE USER RELEASES AND INDEMNIFIES BVM FROM AND AGAINST ALL LOSS SO ARISING.

NOTE
CONTRACTOR TO CHECK AND VERIFY ALL DIMENSIONS ON SITE PRIOR TO COMMENCEMENT OF WORK OR PREPARATION OF SHOP DRAWINGS. DO NOT SCALE THIS DRAWING.

ISSUE	DATE	FOR
A	27/05/2015	Coordination Issue
B	26/06/2015	Coordination Issue
C	16/07/2015	Coordination Issue
D	20/07/15	Coordination Issue
E	30/07/2015	Coordination Issue
F	07/08/2015	Issued for DA
H	11/09/2015	Issued for DA

CONSULTANT
URBIS
TEL 02 8233 7621
CONSULTANT
BG&E
TEL 02 9770 3300
CONSULTANT
JHA
TEL 02 9437 1000
CONSULTANT
STEENSEN VARMING
TEL 02 9967 2200
PROJECT MANAGER
MIRVAC DESIGN
TEL 02 9080 8000
CLIENT




MIRVAC PROJECTS PTY LTD
CLIENT NUMBER

TEL 02 9080 8000
PROJECT

2 FIG TREE DRIVE
SYDNEY OLYMPIC PARK
BVM PROJECT NUMBER

S1502006
DRAWING KEY

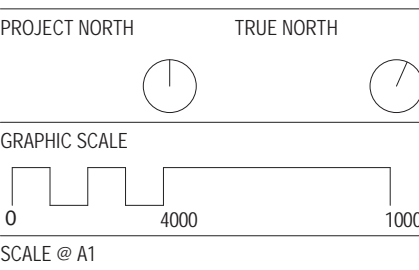

(A) ACCESSIBLE APARTMENT

(V) VISITABLE APARTMENT

AH: ACCESS HATCH

VS: VENTILATING SKYLIGHT

SL: SKYLIGHT

GEX: GARBAGE ROOM EXHAUST

CPEX: CAR PARK EXHAUST

GENERAL ARRANGEMENT
PLAN LEVEL 07

DA-2110

ISSUE
H

