



Telephone +61 2 8297 7200
Facsimile +61 2 8297 7299
www.bvm.com.au

INTELLECTUAL PROPERTY

COPYRIGHT BVM ARCHITECTURE PTY LIMITED. UNLESS OTHERWISE AGREED IN WRITING, ALL RIGHTS TO THIS DOCUMENT ARE SUBJECT TO PAYMENT IN FULL OF ALL BVM CHARGES. THIS DOCUMENT MAY ONLY BE USED FOR THE EXPRESS PURPOSE AND PROJECT FOR WHICH IT HAS BEEN CREATED AND DELIVERED. AS NOTIFIED IN WRITING BY BVM AND THIS DOCUMENT MAY NOT BE OTHERWISE COPIED OR COPIED ANY UNAUTHORISED USE OF THIS DOCUMENT IS AT THE USER'S SOLE RISK AND WITHOUT LIMITING BVM'S RIGHTS THE USER RELEASES AND INDEMNIFIES BVM FROM AND AGAINST ALL LOSS SO ARISING.

NOTE

CONTRACTOR TO CHECK AND VERIFY ALL DIMENSIONS ON SITE PRIOR TO COMMENCEMENT OF WORK OR PREPARATION OF SHOP DRAWINGS. DO NOT SCALE THIS DRAWING.

ISSUE	DATE	FOR
A	27/05/2015	Coordination Issue
B	26/06/2015	Coordination Issue
C	16/07/2015	Coordination Issue
D	23/07/2015	Coordination Issue
E	23/07/2015	Coordination Issue
F	30/07/2015	Coordination Issue
G	07/08/2015	Issued for DA
M	11/09/2015	Issued for DA

CONSULTANT

URBIS

TEL 02 8233 7621

CONSULTANT

BG&E

TEL 02 9770 3300

CONSULTANT

JHA

TEL 02 9437 1000

CONSULTANT

STEENSEN VARMING

TEL 02 9967 2200

PROJECT MANAGER

MIRVAC DESIGN

TEL 02 9080 8000

CLIENT



MIRVAC PROJECTS PTY LTD

CLIENT NUMBER


TEL 02 9080 8000

PROJECT

2 FIG TREE DRIVE
SYDNEY OLYMPIC PARK
BVM PROJECT NUMBER

S1502006

DRAWING KEY

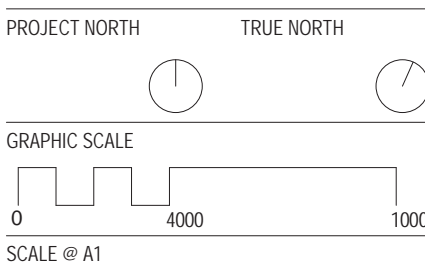

A ACCESSIBLE APARTMENT

V VISITABLE APARTMENT

AH ACCESS HATCH

VS VENTILATING SKYLIGHT

SL SKYLIGHT

GEX GARBAGE ROOM EXHAUST

CPEX CAR PARK EXHAUST

GENERAL ARRANGEMENT
PLAN LEVEL 03

DA-2106

ISSUE

M

C:\REVIT_LOCAL\2015\1502006-AR-2FD\Building_Files\DA_Annexment_Southwin.rvt 11/09/2015 4:42:36 PM

