

ISSUE	DATE	FOR
A	27/05/2015	Coordination Issue
B	26/06/2015	Coordination Issue
C	16/07/2015	Coordination Issue
D	20/07/15	Coordination Issue
E	30/07/2015	Coordination Issue
F	07/08/2015	Issued for DA
H	11/09/2015	Issued for DA


CONSULTANT
URBIS
TEL 02 8233 7621
CONSULTANT
BG&E
TEL 02 9770 3300
CONSULTANT
JHA
TEL 02 9437 1000
CONSULTANT
STEENSEN VARMING
TEL 02 9967 2200
PROJECT MANAGER
MIRVAC DESIGN
TEL 02 9080 8000
CLIENT

mirvac
MIRVAC PROJECTS PTY LTD
CLIENT NUMBER

TEL 02 9080 8000
PROJECT

2 FIG TREE DRIVE
SYDNEY OLYMPIC PARK
BVN PROJECT NUMBER

S1502006
DRAWING KEY

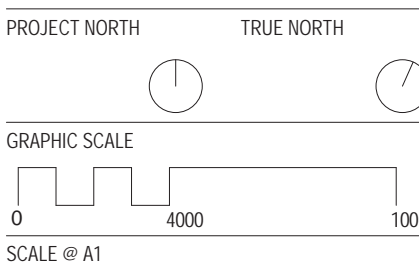

1:200 DO NOT SCALE
STATUS

DRAWING

**GENERAL ARRANGEMENT
PLAN LEVEL 10**


DA-2113

ISSUE
H

PROPOSED BOUNDARY
EXISTING BOUNDARY

1
DA-3101

1
DA-3100

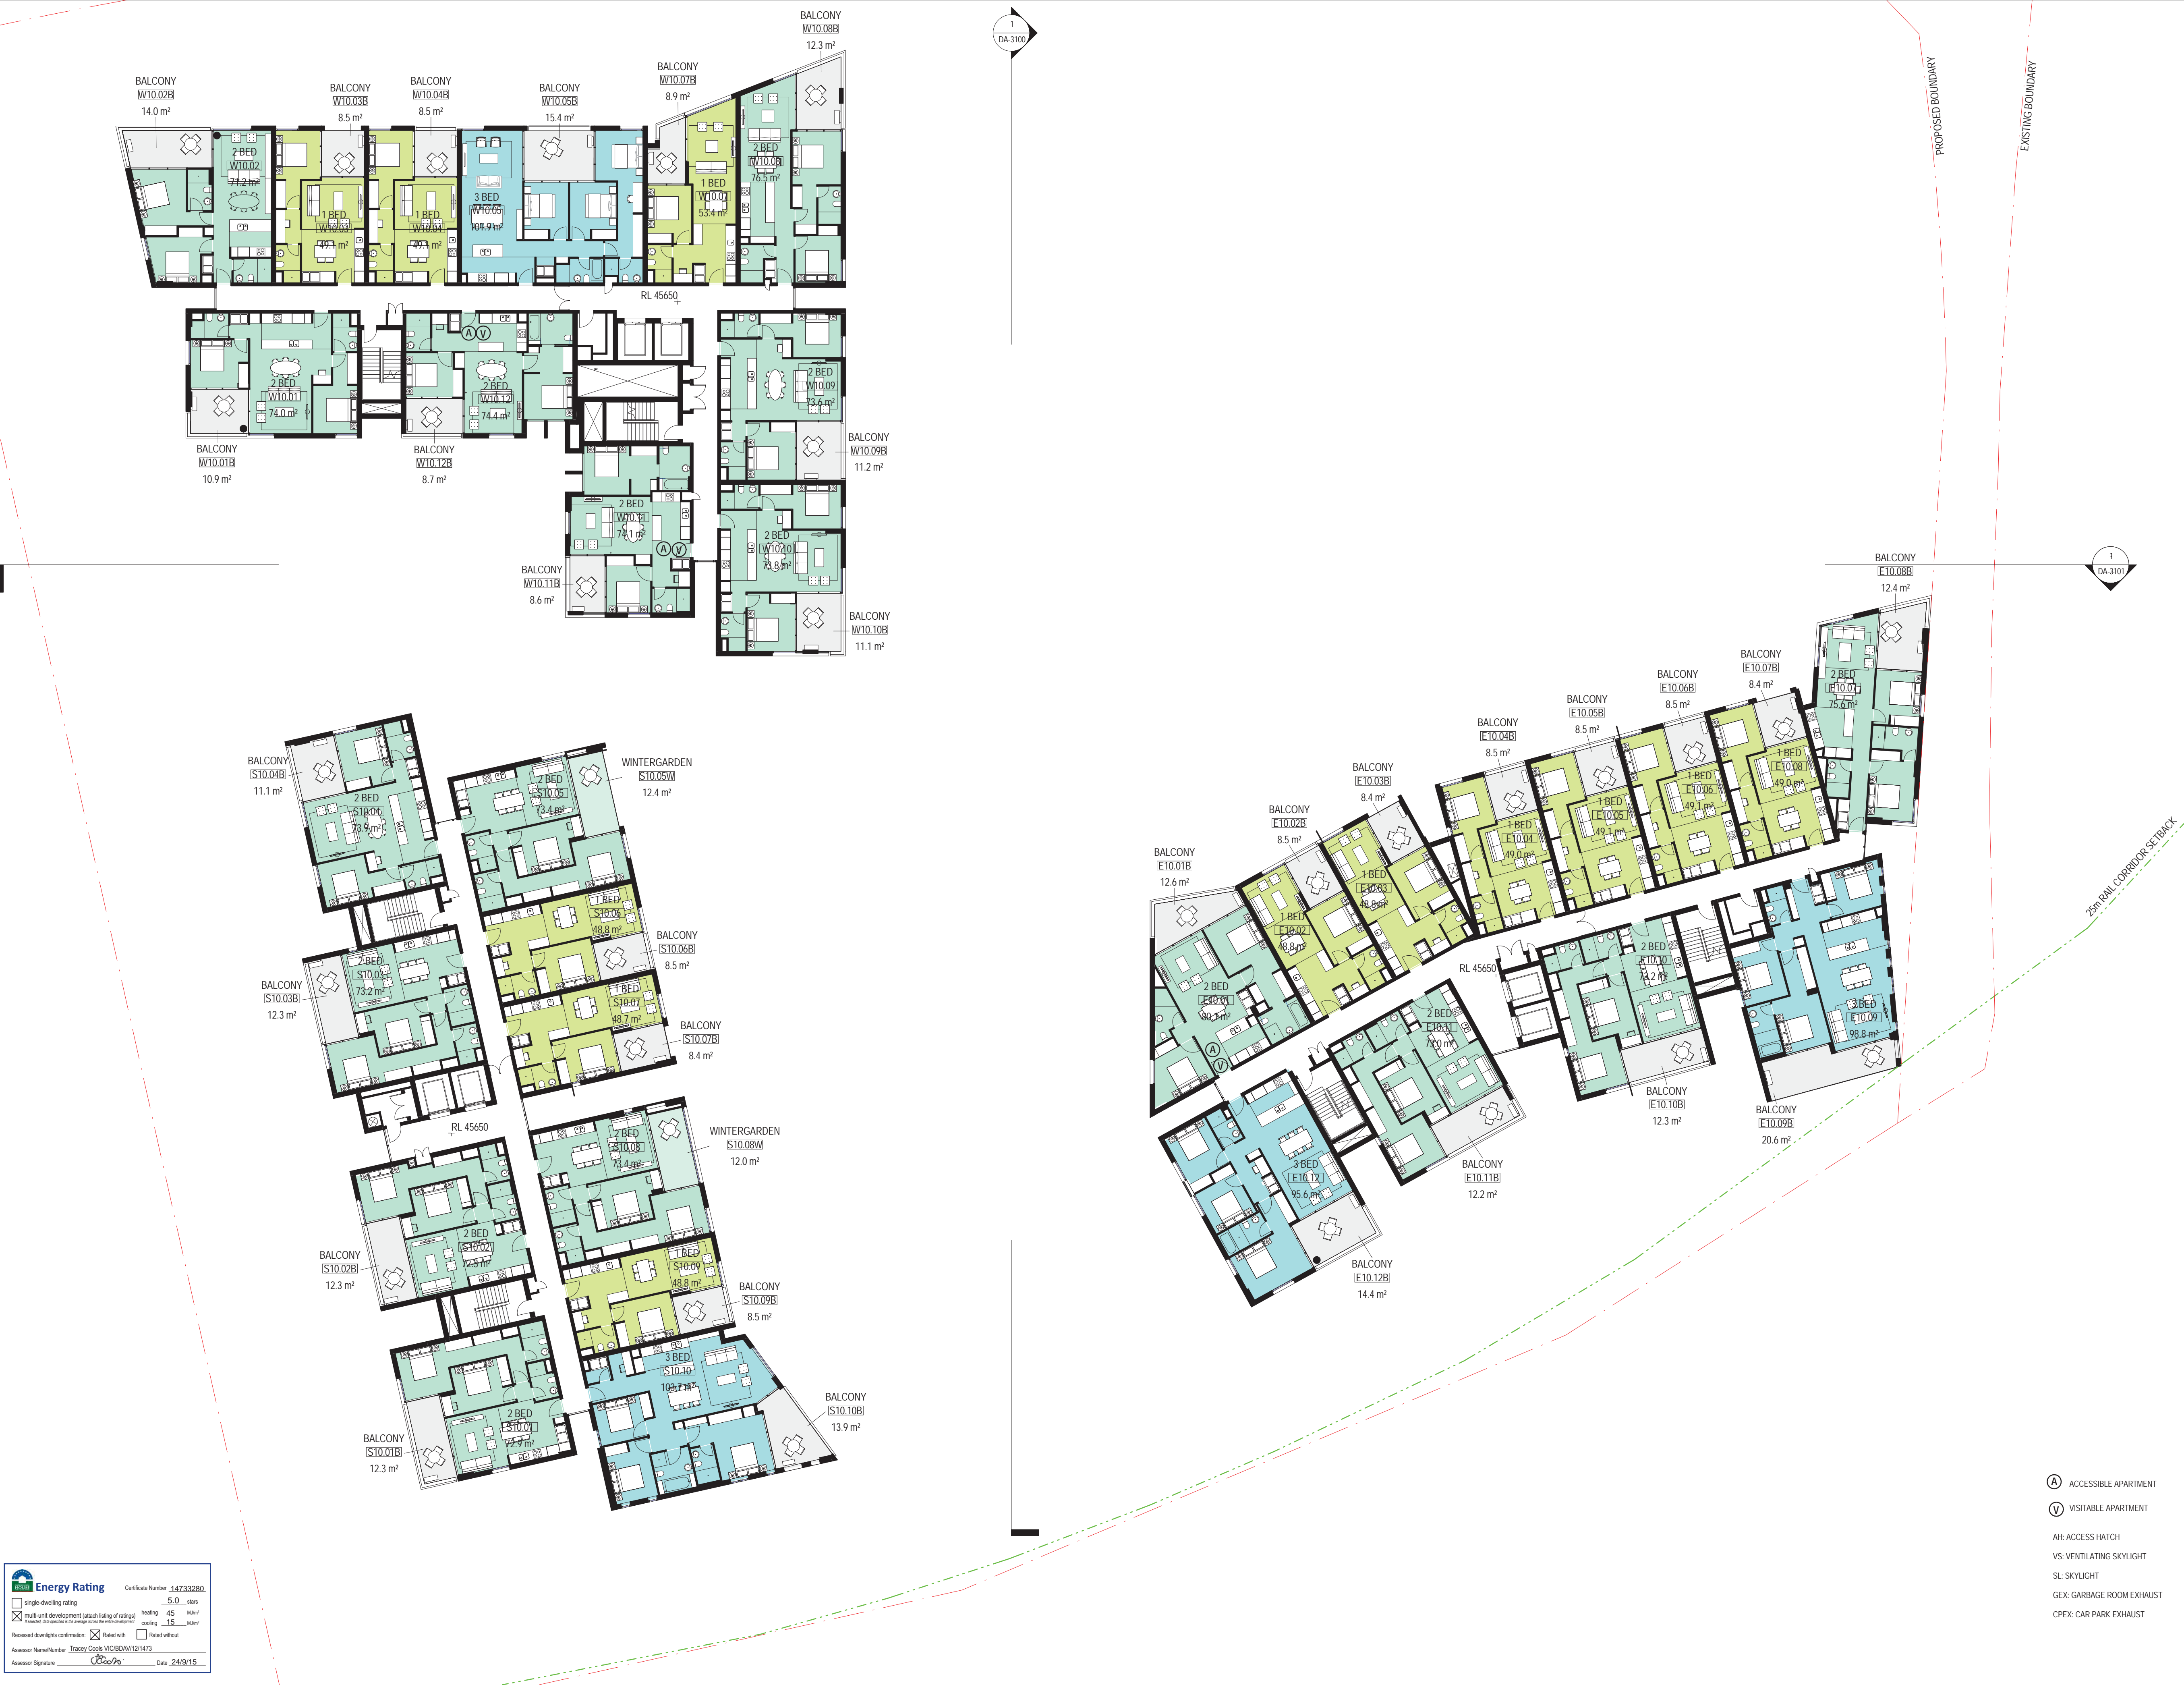

Energy Rating

Certificate Number 14733280

single-dwelling rating 5.0 stars

multi-unit development (status listing of ratings) heating 4.5 stars cooling 4.5 stars

Recessed downlights confirmation: Rated with Rated without

Assessor Name/Number Tracy Cooks VIC/BAU/121473

Assessor Signature Date 24/9/15



Telephone +61 2 8297 7200
Facsimile +61 2 8297 7299
www.bvm.com.au

INTELLECTUAL PROPERTY

COPYRIGHT BVM ARCHITECTURE PTY LIMITED. UNLESS OTHERWISE AGREED IN WRITING, ALL RIGHTS TO THIS DOCUMENT ARE SUBJECT TO PAYMENT IN FULL OF ALL BVM CHARGES. THIS DOCUMENT MAY ONLY BE USED FOR THE EXPRESS PURPOSE AND PROJECT FOR WHICH IT HAS BEEN CREATED AND DELIVERED. AS NOTIFIED IN WRITING BY BVM AND THIS DOCUMENT MAY NOT BE OTHERWISE COPIED OR COPIED ANY UNAUTHORISED USE OF THIS DOCUMENT IS AT THE USER'S SOLE RISK AND WITHOUT LIMITING BVM'S RIGHTS THE USER RELEASES AND INDEMNIFIES BVM FROM AND AGAINST ALL LOSS SO ARISING.

NOTE

CONTRACTOR TO CHECK AND VERIFY ALL DIMENSIONS ON SITE PRIOR TO COMMENCEMENT OF WORK OR PREPARATION OF SHOP DRAWINGS. DO NOT SCALE THIS DRAWING.

ISSUE	DATE	FOR
A	27/05/2015	Coordination Issue
B	26/06/2015	Coordination Issue
C	16/07/2015	Coordination Issue
D	20/07/15	Coordination Issue
E	30/07/2015	Coordination Issue
F	07/08/2015	Issued for DA
I	11/09/2015	Issued for DA

CONSULTANT

URBIS
TEL 02 8233 7621

CONSULTANT

BG&E
TEL 02 9770 3300

CONSULTANT

JHA
TEL 02 9437 1000

CONSULTANT

STEENSEN VARMING
TEL 02 9967 2200

PROJECT MANAGER

MIRVAC DESIGN
TEL 02 9080 8000

CLIENT



MIRVAC PROJECTS PTY LTD

CLIENT NUMBER


TEL 02 9080 8000

PROJECT

2 FIG TREE DRIVE
SYDNEY OLYMPIC PARK
BVM PROJECT NUMBER

S1502006

DRAWING KEY

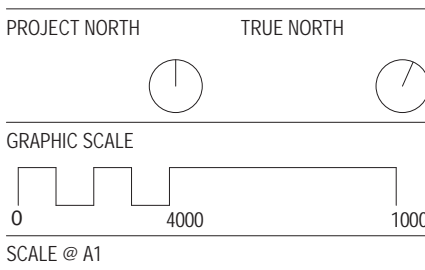

Ⓐ ACCESSIBLE APARTMENT

Ⓥ VISITABLE APARTMENT

AH: ACCESS HATCH

VS: VENTILATING SKYLIGHT

SL: SKYLIGHT

GEX: GARBAGE ROOM EXHAUST

CPEX: CAR PARK EXHAUST

GENERAL ARRANGEMENT
PLAN LEVEL 11


DA-2114

ISSUE

I



1
DA-3100

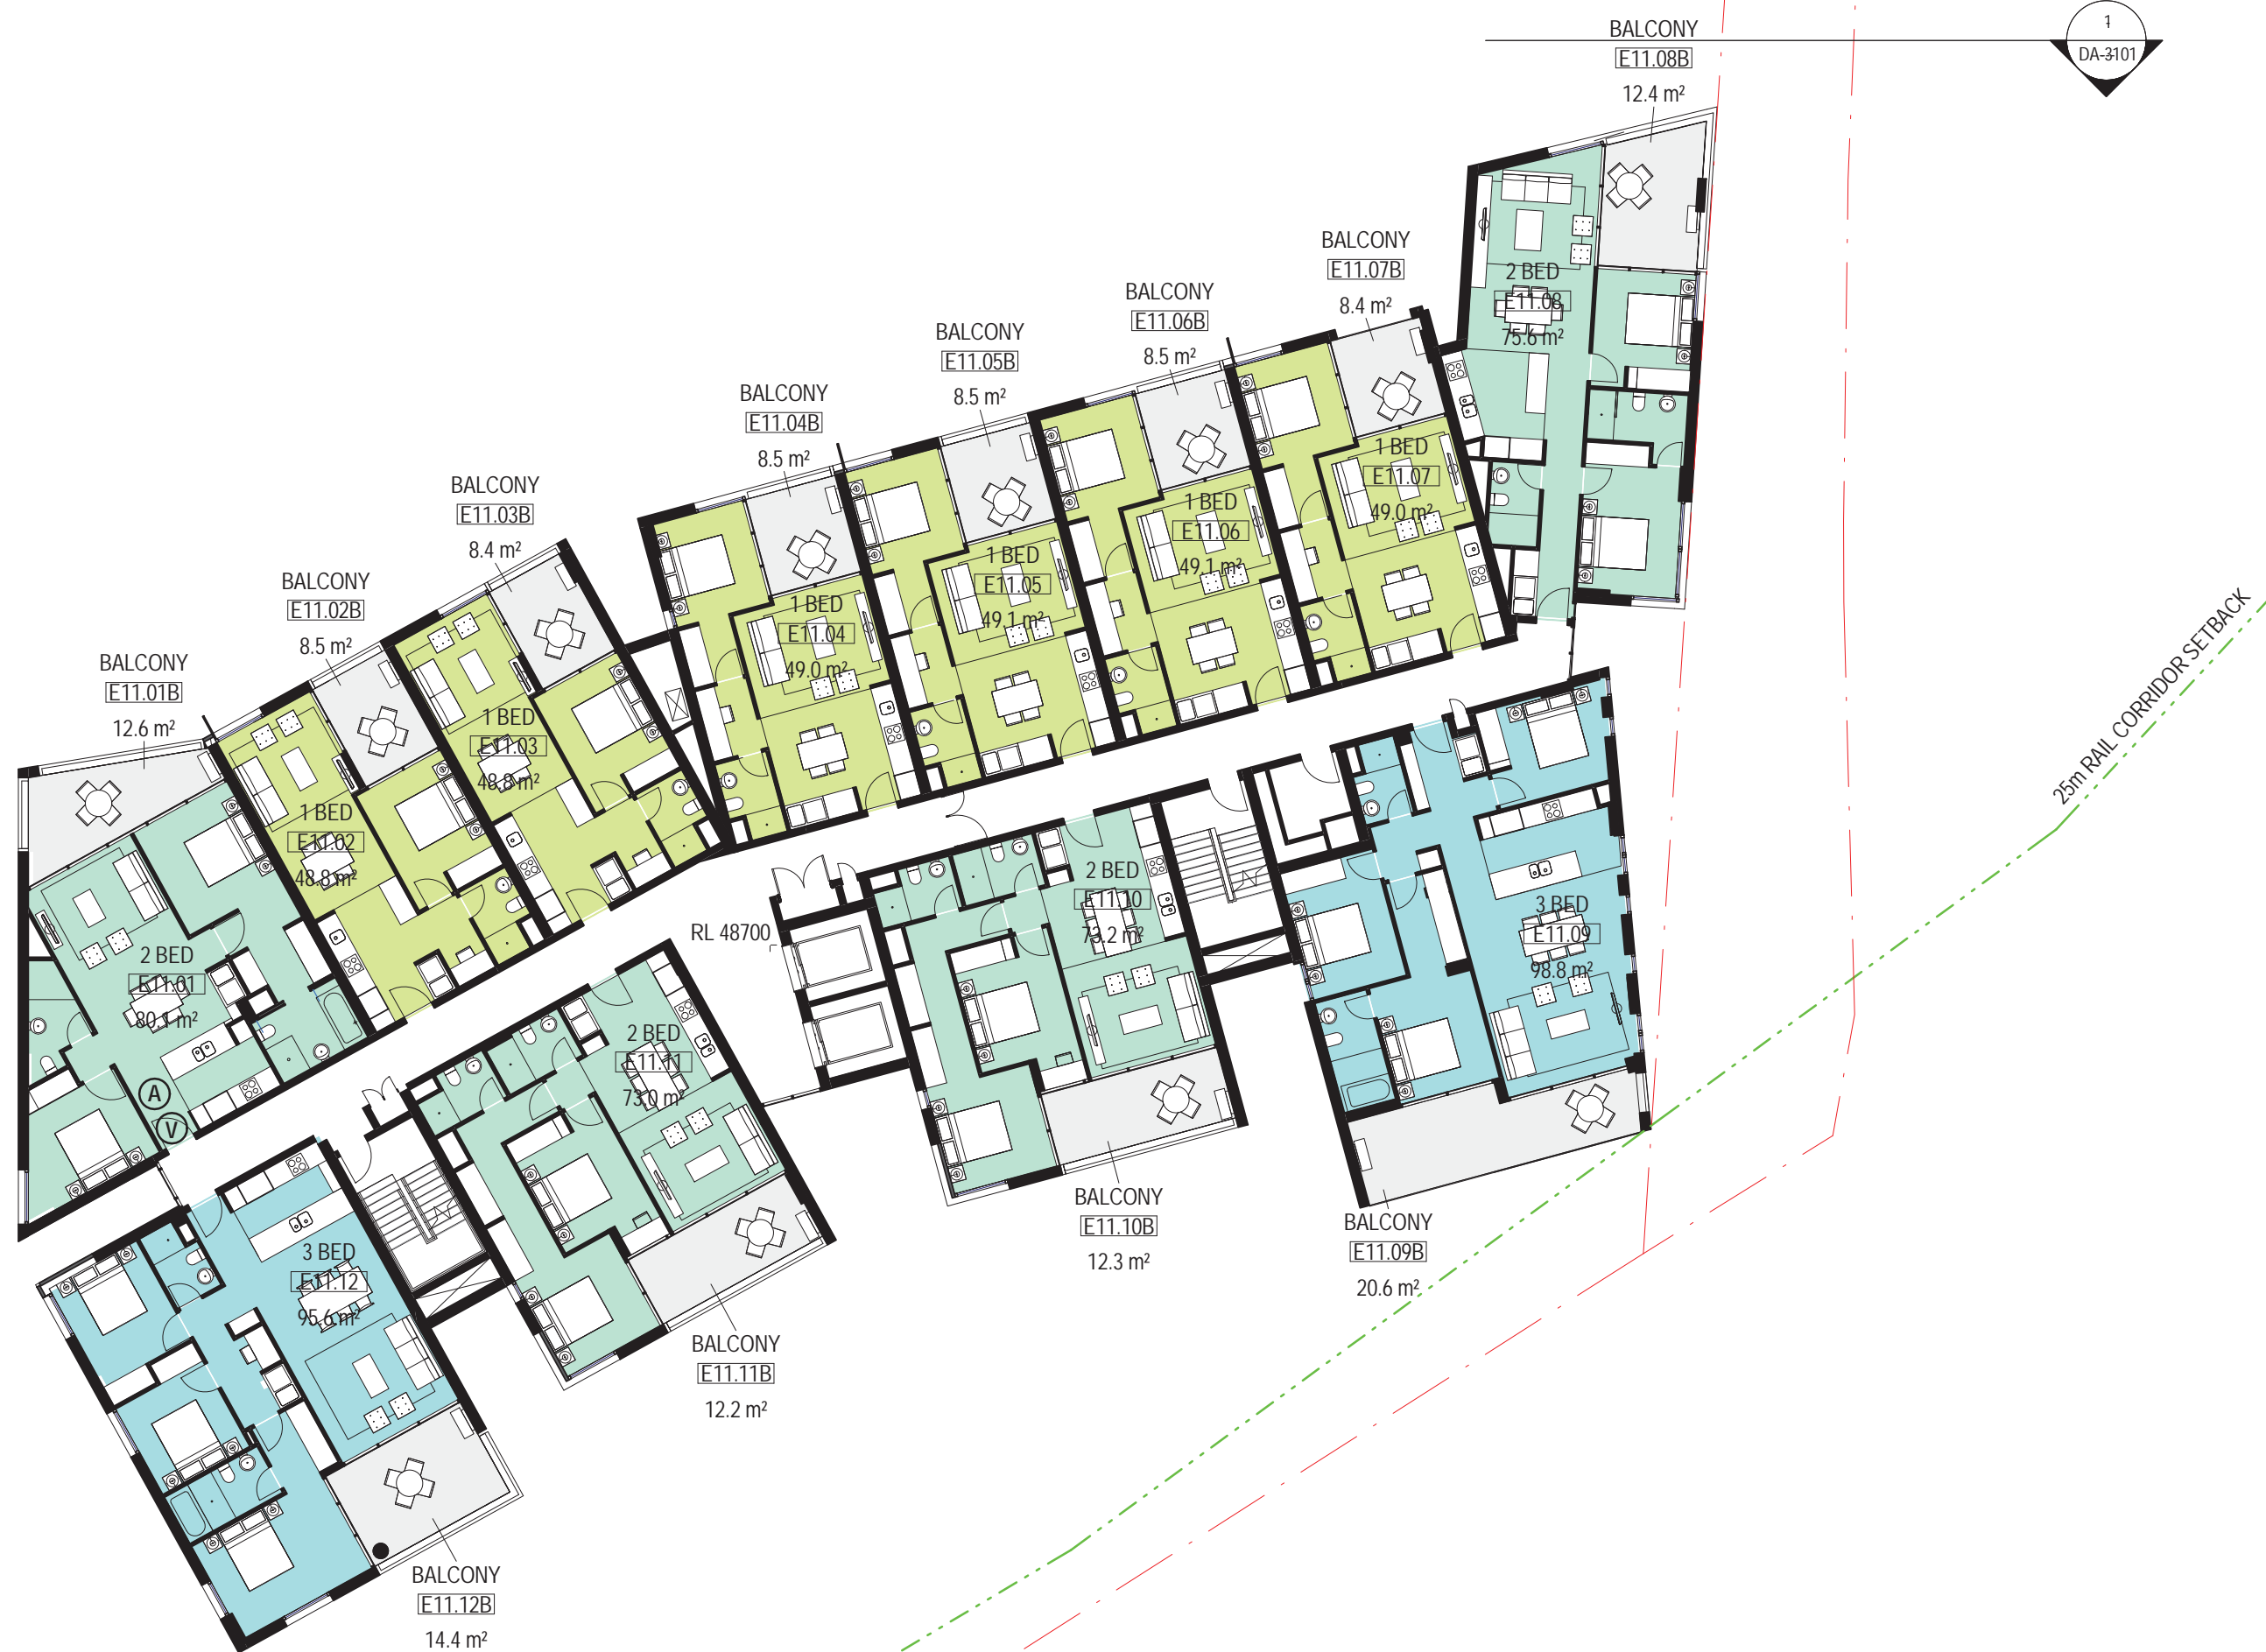

1
DA-3101

