

INTELLECTUAL PROPERTY
 COPYRIGHT BVN ARCHITECTURE PTY LIMITED. UNLESS OTHERWISE AGREED IN WRITING, ALL RIGHTS TO THIS DOCUMENT ARE SUBJECT TO PAYMENT IN FULL OF ALL BVN CHARGES. THIS DOCUMENT MAY ONLY BE USED FOR THE EXPRESS PURPOSE AND PROJECT FOR WHICH IT HAS BEEN CREATED AND RELEASED. AS NOTIFIED IN WRITING BY BVN AND THIS DOCUMENT MAY NOT BE OTHERWISE REPRODUCED OR COPIED IN ANY MANNER WITHOUT THE WRITTEN PERMISSION OF BVN ARCHITECTURE PTY LIMITED. UNLESS OTHERWISE SPECIFIED, THE USER RELEASES AND INDEMNIFIES BVN FROM AND AGAINST ALL LOSS ARISING.

NOTE
 CONTRACTOR TO CHECK AND VERIFY ALL DIMENSIONS ON SITE PRIOR TO COMMENCEMENT OF WORK OR PREPARATION OF SHOP DRAWINGS. DO NOT SCALE THIS DRAWING.

ISSUE	DATE	FOR
A	27/05/2015	Coordination Issue
B	26/06/2015	Coordination Issue
C	16/07/2015	Coordination Issue
D	20/07/15	Coordination Issue
E	30/07/2015	Coordination Issue
F	07/08/2015	Issued for DA
G	7/09/2015	Issued for Cost Plan Type C
H	11/09/15	For Information
I	11/09/2015	Issued for DA
J	18/09/15	For Information
K	12/10/2015	Issue for North & East Strata
L	14/10/2015	Issue for North & East Strata
M	20/10/2015	Issue for North & East Strata
N	20/10/2015	Issue for North & East Strata
O	17/03/2016	DA CLARIFICATIONS

CONSULTANT
 URBIS
 TEL 02 8233 7621
 CONSULTANT
 BG&E
 TEL 02 9770 3300
 CONSULTANT
 JHA
 TEL 02 9437 1000
 CONSULTANT


PROJECT MANAGER
 MIRVAC DESIGN
 TEL 02 9080 8000
 CLIENT
mirvac
 MIRVAC PROJECTS PTY LTD
 CLIENT NUMBER

TEL 02 9080 8000
 PROJECT

2 FIG TREE DRIVE
 SYDNEY OLYMPIC PARK
 BVN PROJECT NUMBER

S1502006

DRAWING KEY

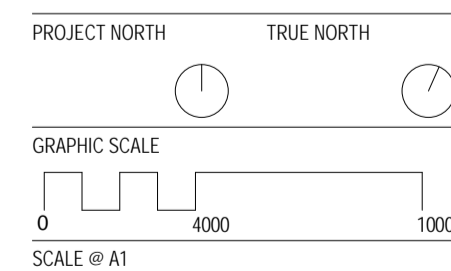


1:200 DO NOT SCALE
 STATUS

DEVELOPMENT APPLICATION
 DRAWING

GENERAL ARRANGEMENT
 PLAN LEVEL 12

ISSUE
DA-2115
O

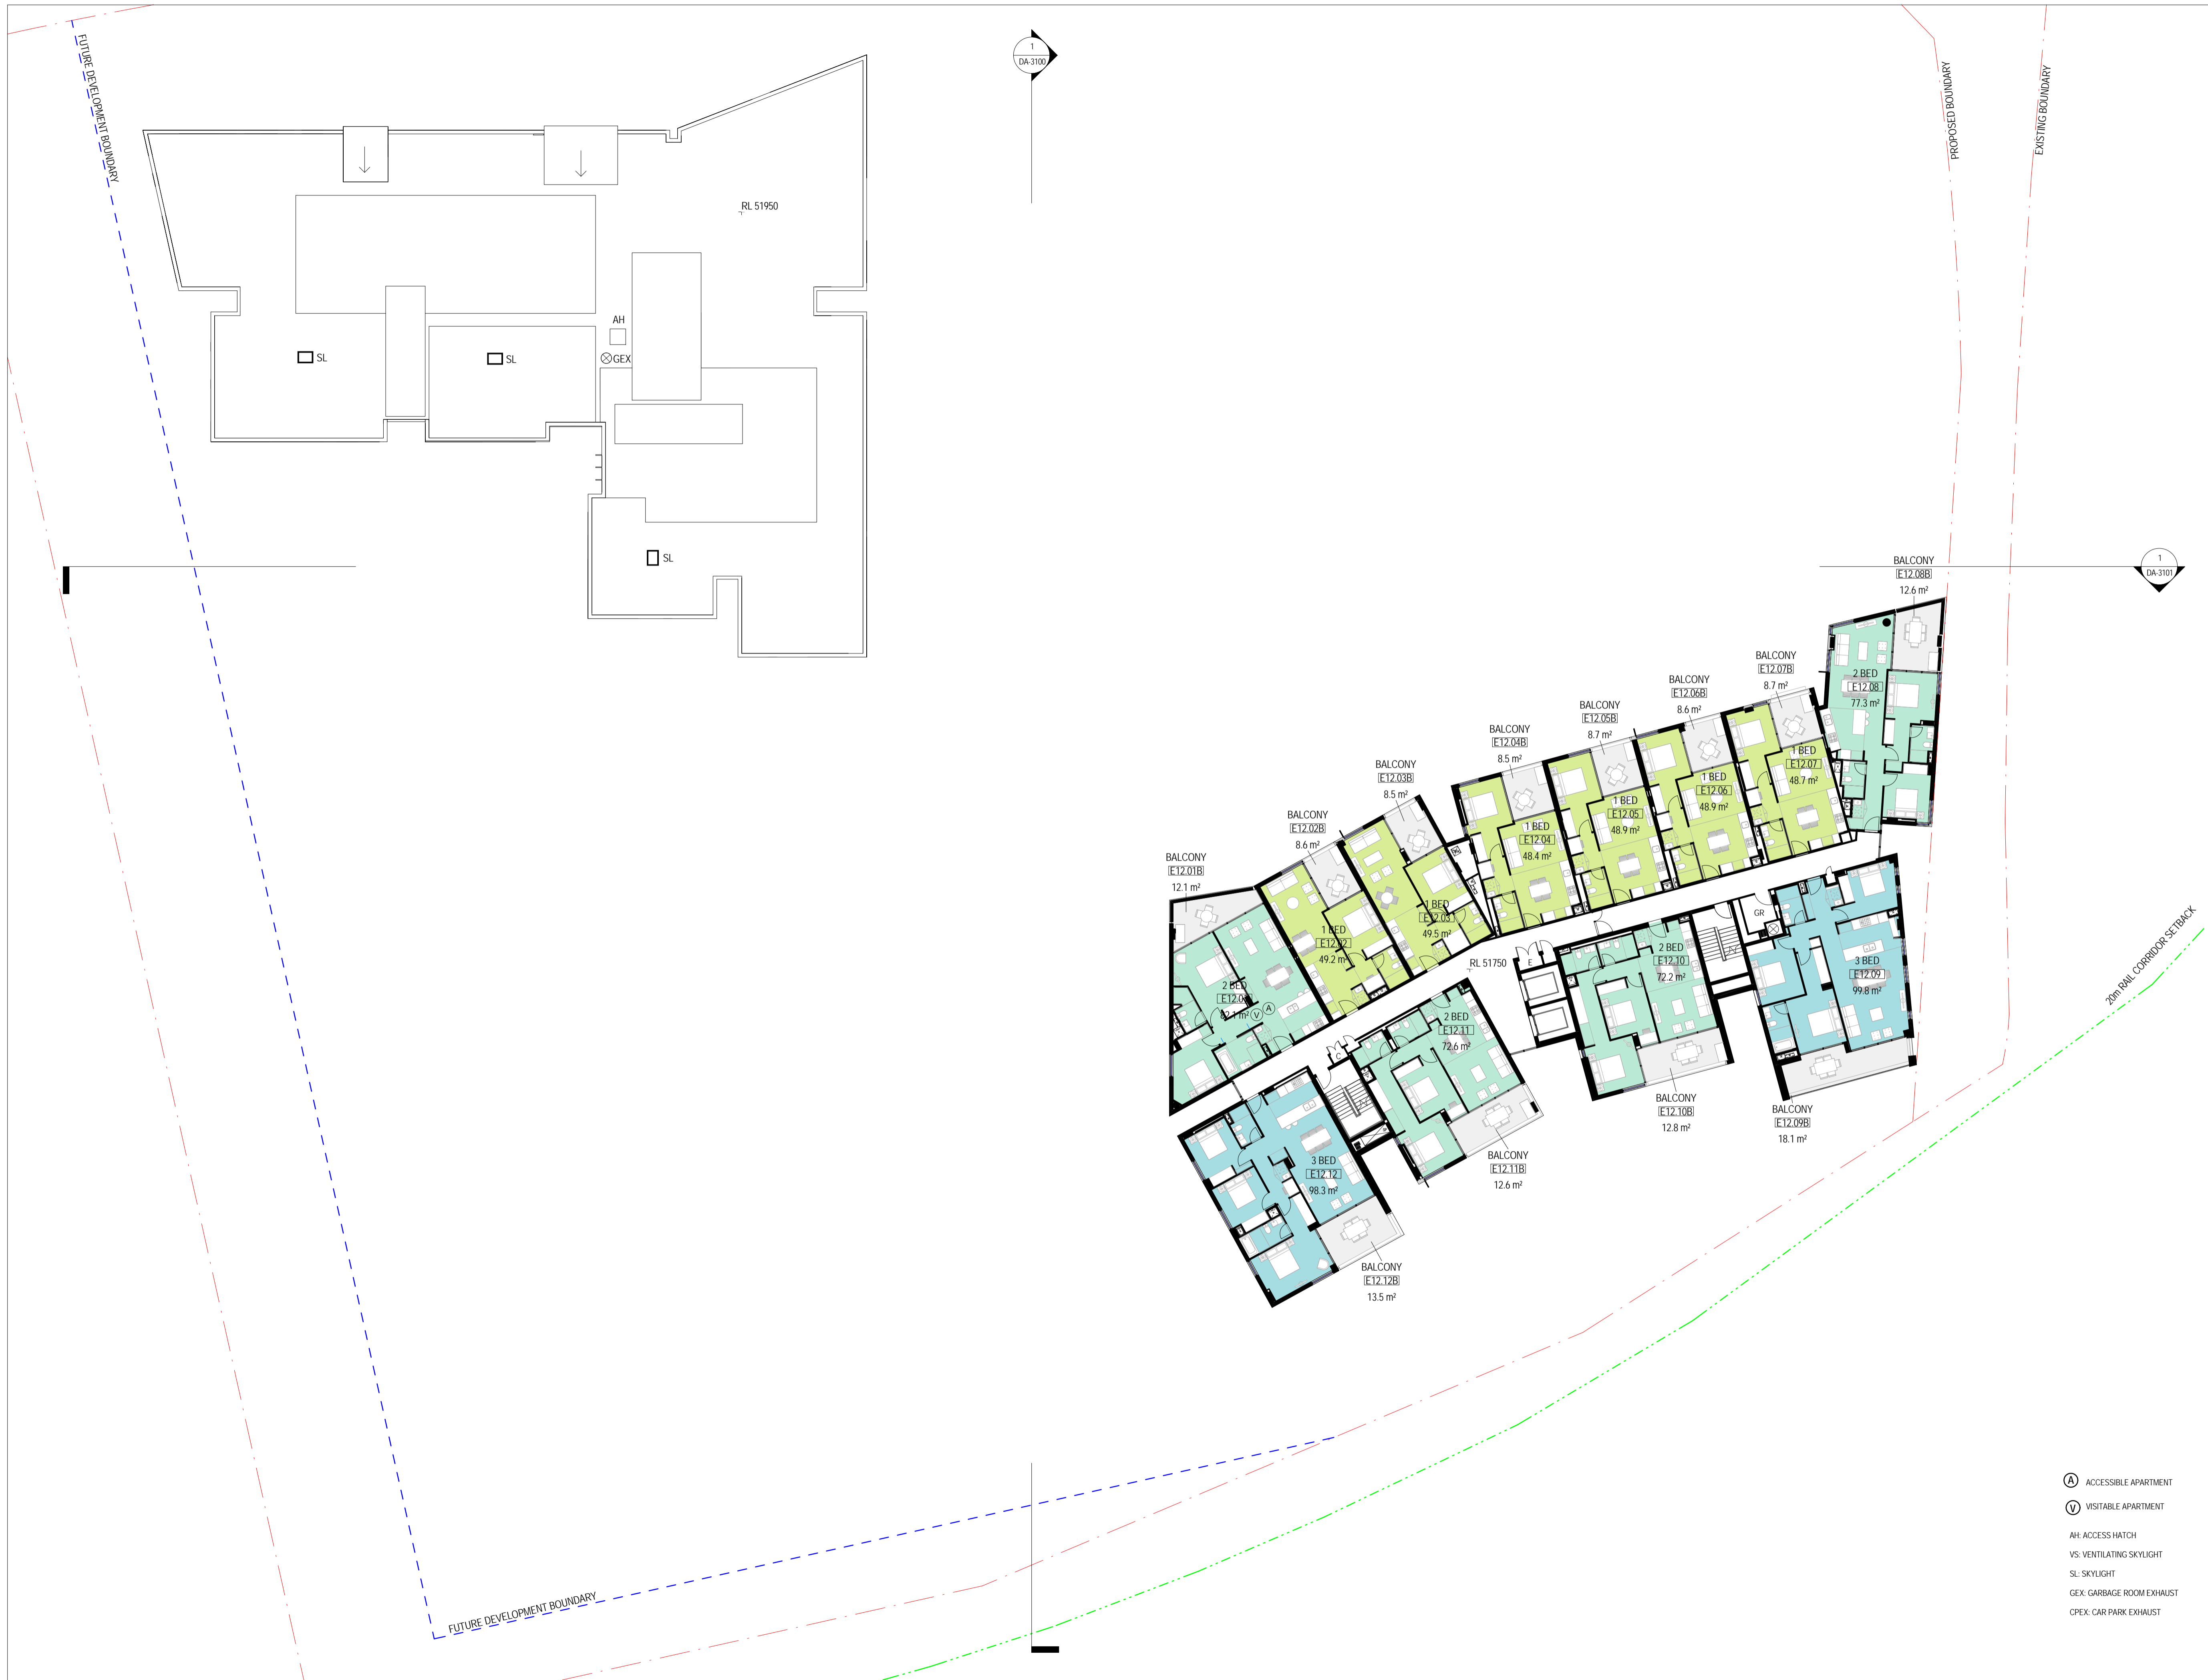

INTELLECTUAL PROPERTY
 COPYRIGHT BUN ARCHITECTURE PTY LIMITED. UNLESS OTHERWISE AGREED IN WRITING, RIGHTS TO THIS DOCUMENT ARE SUBJECT TO PAYMENT IN FULL OF ALL BUN CHARGES. THIS DOCUMENT MAY ONLY BE USED FOR THE EXPRESS PURPOSE AND PROJECT FOR WHICH IT HAS BEEN CREATED AND RELEASED. AS NOTIFIED IN WRITING BY BUN AND THIS DOCUMENT MAY NOT BE OTHERWISE USED OR COPIED. ANY UNAUTHORISED USE OF THIS DOCUMENT IS AT THE USER'S SOLE RISK AND WITHOUT LIMITING BUN'S RIGHTS THE USER RELEASES AND INDEMNIFIES BUN FROM AND AGAINST ALL LOSS SO ARISING.

NOTE
 CONTRACTOR TO CHECK AND VERIFY ALL DIMENSIONS ON SITE PRIOR TO COMMENCEMENT OF WORK OR PREPARATION OF SHOP DRAWINGS. DO NOT SCALE THIS DRAWING.

ISSUE	DATE	FOR
A	27/05/2015	Coordination Issue
B	26/06/2015	Coordination Issue
C	16/07/2015	Coordination Issue
D	20/07/15	Coordination Issue
E	20/07/2015	Coordination Issue
F	07/08/2015	Issued for DA
G	7/09/2015	Issued for Cost Plan Type C
H	11/09/15	For Information
I	11/09/2015	Issued for DA
J	18/09/15	For Information
K	12/10/2015	Issue for North & East Strata
L	14/10/2015	Issue for North & East Strata
M	20/10/2015	Issue for North & East Strata
N	20/10/2015	Issue for North & East Strata
O	17/03/2016	DA CLARIFICATIONS

CONSULTANT
 URBIS
 TEL 02 8233 7621
 CONSULTANT
 BG&E
 TEL 02 9770 3300
 CONSULTANT
 JHA
 TEL 02 9437 1000
 CONSULTANT

PROJECT MANAGER
 MIRVAC DESIGN
 TEL 02 9080 8000
 CLIENT




MIRVAC PROJECTS PTY LTD
 CLIENT NUMBER

TEL 02 9080 8000
 PROJECT

2 FIG TREE DRIVE
 SYDNEY OLYMPIC PARK
 BVN PROJECT NUMBER

S1502006
 DRAWING KEY

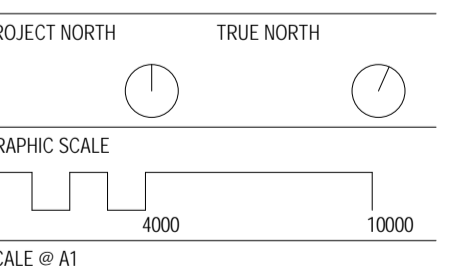


1:200 DO NOT SCALE
 STATUS

DEVELOPMENT APPLICATION
 DRAWING

GENERAL ARRANGEMENT
 PLAN LEVEL 13

ISSUE
DA-2116
O

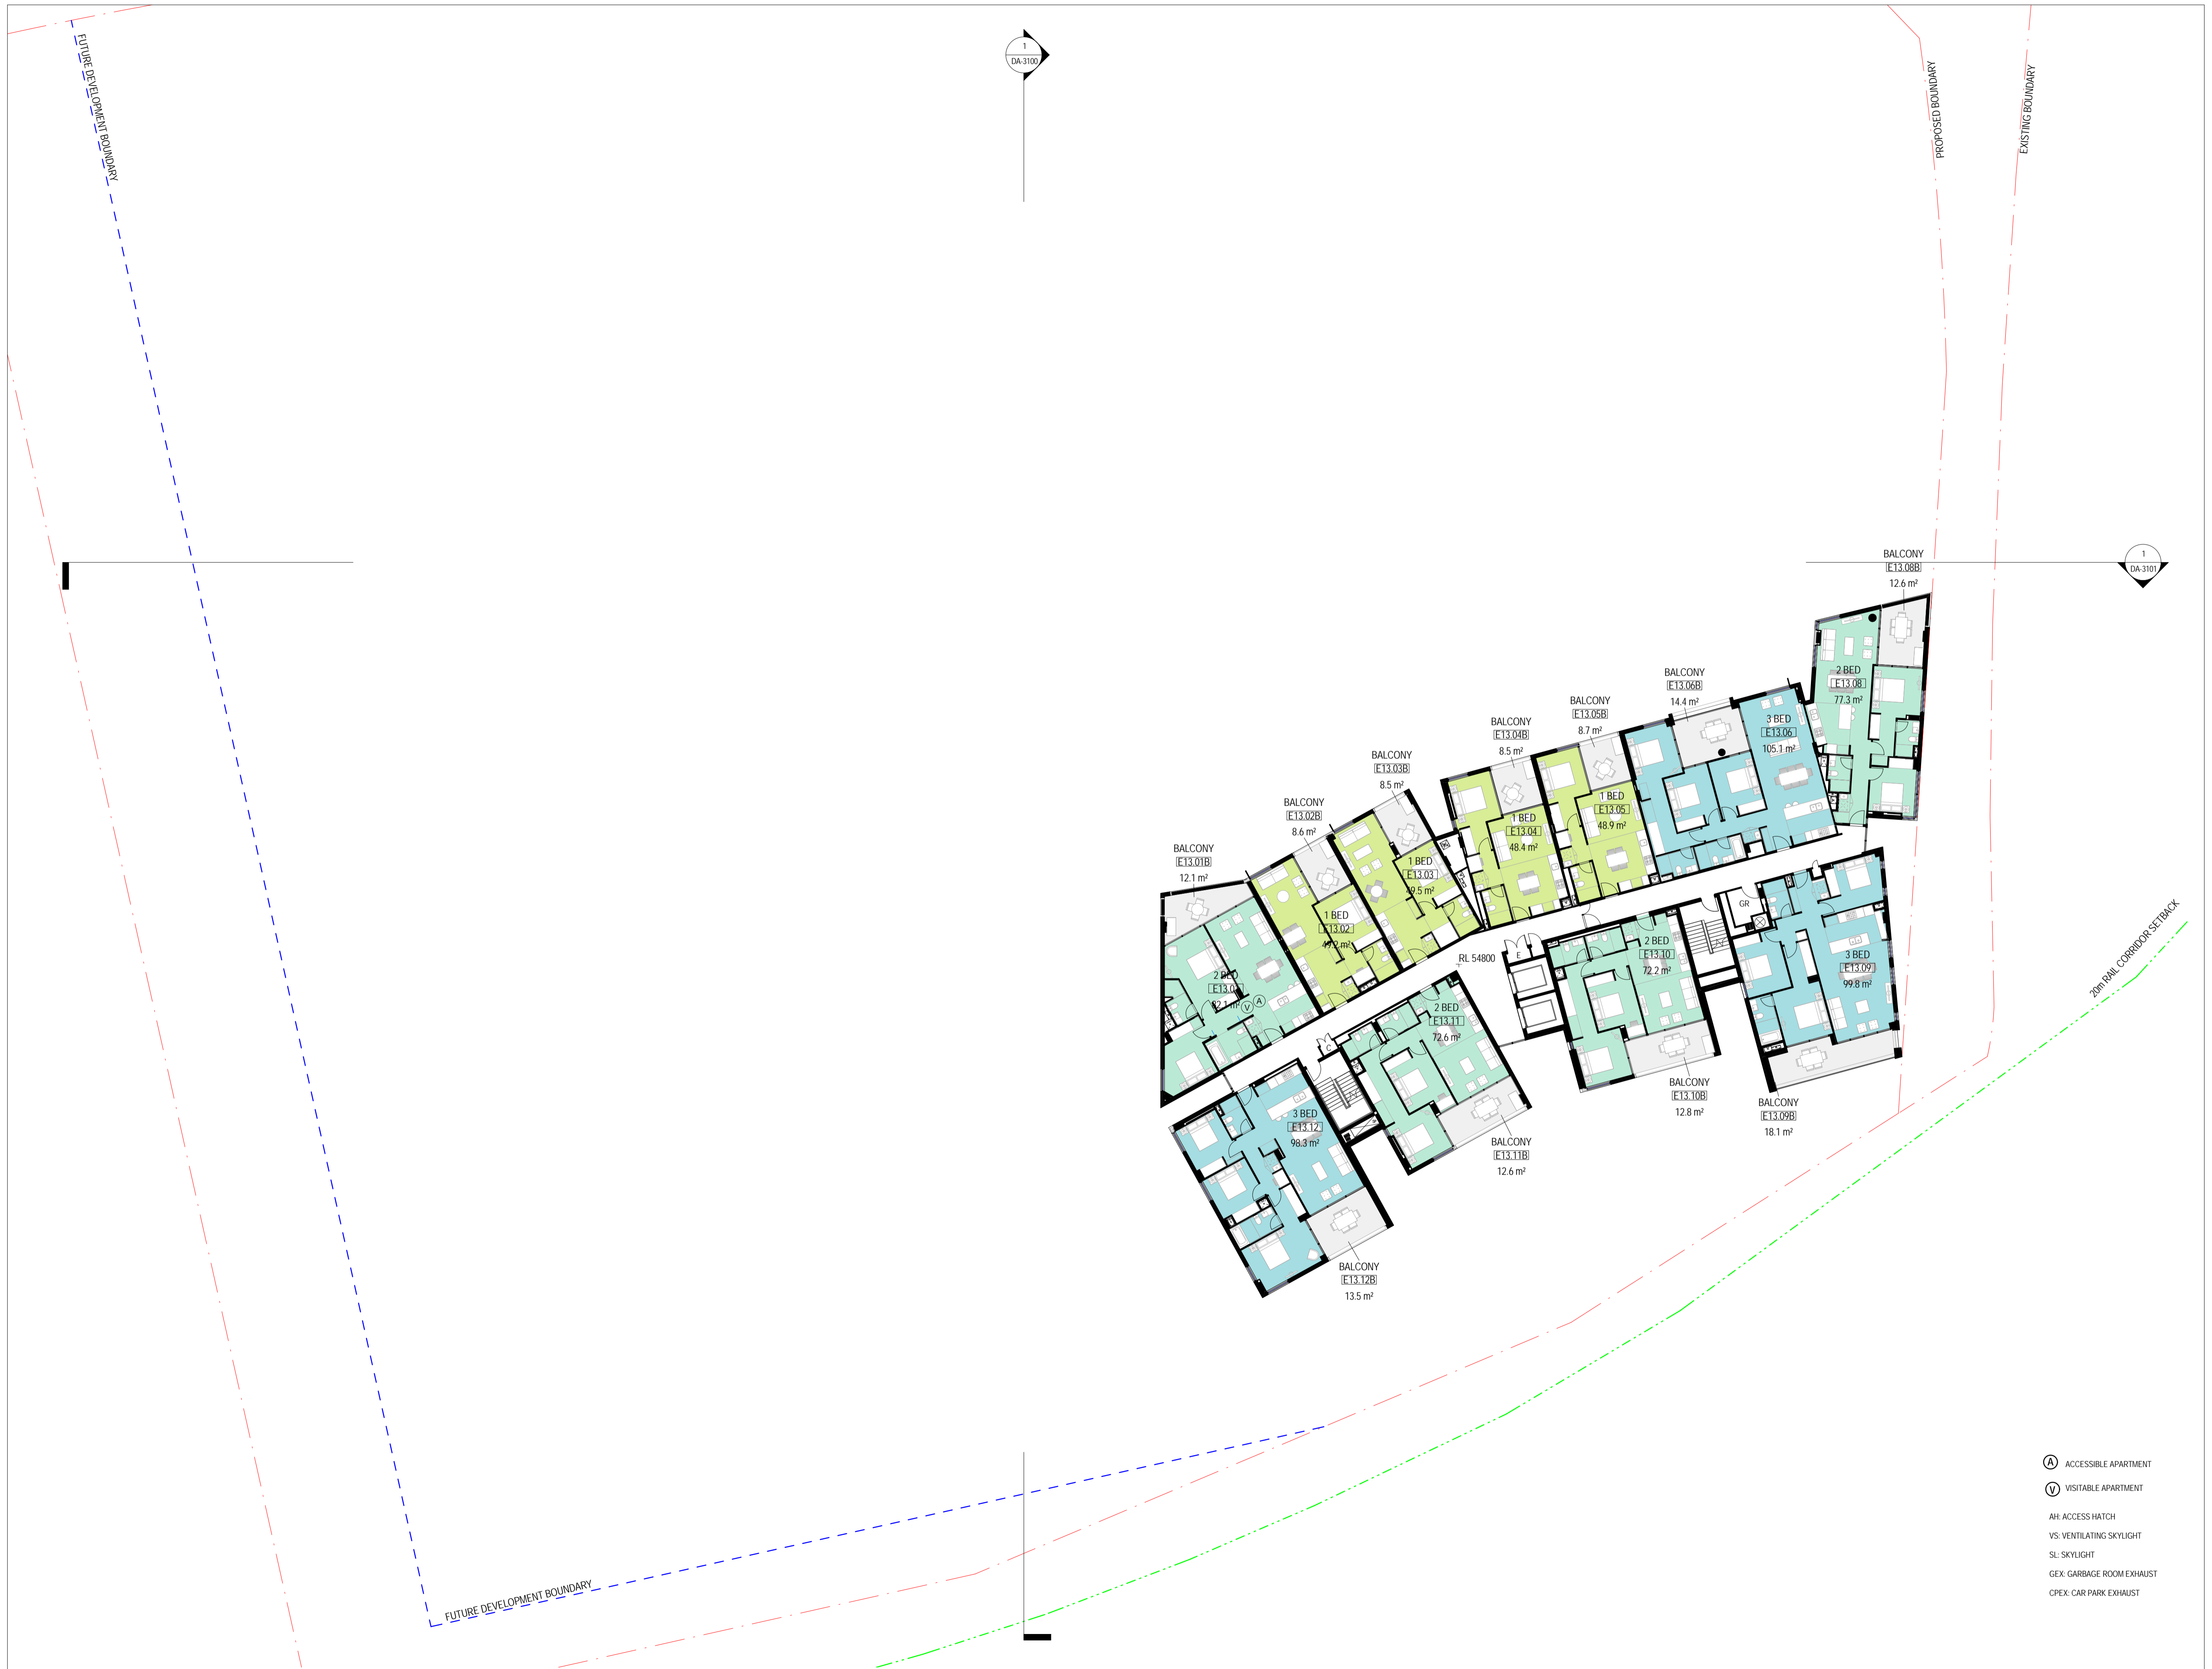

- (A) ACCESSIBLE APARTMENT
- (V) VISITABLE APARTMENT
- AH: ACCESS HATCH
- VS: VENTILATING SKYLIGHT
- SL: SKYLIGHT
- GEX: GARBAGE ROOM EXHAUST
- CPEX: CAR PARK EXHAUST

