

- BAL-1

BAL-2

BRK-1

BRK-2

BRK-3

FIN-1

CLAD-1

EWS-1

CONC-1

LVR-1
- GLASS BALUSTRADE

METAL PALLISADE BALUSTRADE, COLOUR TBC

FACE BRICKWORK - BOND TYPE 1, COLOUR TBC

FACE BRICKWORK - BOND TYPE 2, COLOUR TBC

FACE BRICKWORK - BOND TYPE 3, COLOUR TBC

RENDER FINISH, COLOUR WHITE

VERTICAL METAL CLADDING, COLOUR

METAL FRAMED WINDOWS, DOORS AND BLADE SCREENS

CONCRETE FINISH TBC

FIXED METAL VENTILATION LOUVRES



Telephone +61 2 8297 7200
Facsimile +61 2 8297 7299
www.bvm.com.au

INTELLECTUAL PROPERTY
COPYRIGHT BVM ARCHITECTURE PTY LIMITED. UNLESS OTHERWISE
AGREED IN WRITING ALL RIGHTS TO THIS DOCUMENT ARE SUBJECT TO
PAYMENT IN FULL OF ALL BVM CHARGES THIS DOCUMENT MAY ONLY BE
USED FOR THE EXPRESS PURPOSE AND PROJECT FOR WHICH IT HAS
BEEN CREATED AND DELIVERED. AS NOTIFIED IN WRITING BY BVM AND
THIS DOCUMENT MAY NOT BE OTHERWISE USED OR COPIED ANY
UNAUTHORISED USE OF THIS DOCUMENT IS AT THE USER'S SOLE RISK
AND WITHOUT LIMITING BVM'S RIGHTS TO THE USER RELEASES AND
INDEMNIFIES BVM FROM AND AGAINST ALL LOSS SO ARISING.


NOTE
CONTRACTOR TO CHECK AND VERIFY ALL DIMENSIONS ON SITE PRIOR TO
COMMENCEMENT OF WORK OR PREPARATION OF SHOP DRAWINGS. DO NOT
SCALE THIS DRAWING

ISSUE	DATE	FOR
A	27/05/2015	Coordination Issue
B	26/06/2015	Coordination Issue
C	16/07/2015	Coordination Issue
D	07/08/2015	Issued for DA
F	11/09/2015	Issued for DA

CONSULTANT
URBIS
TEL 02 8233 7621
CONSULTANT
BG&E
TEL 02 9770 3300
CONSULTANT
JHA
TEL 02 9437 1000
CONSULTANT
STEENSEN VARMING
TEL 02 9967 2200
PROJECT MANAGER
MIRVAC DESIGN
TEL 02 9080 8000
CLIENT

MIRVAC PROJECTS PTY LTD
CLIENT NUMBER
TEL 02 9080 8000
PROJECT

2 FIG TREE DRIVE
SYDNEY OLYMPIC PARK
BVM PROJECT NUMBER
S1502006
DRAWING KEY

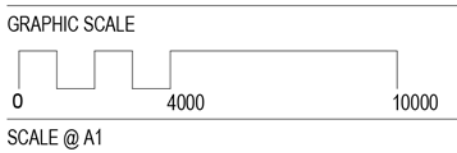

As indicated DO NOT SCALE
STATUS

DRAWING

SOUTH ELEVATION - LINEAR
PARK

ISSUE
DA-3003
F

