


B99 6.3mR metres
Width : 1.94
Track : 1.77
Lock to Lock Time : 6.0
Steering Angle : 34.0

SWEPT PATH KEY

- VEHICLE CENTRE LINE
- VEHICLE BODY PATH
- 300mm CLEARANCE FROM VEHICLE BODY
- ASSUMED SPEED 10km/h

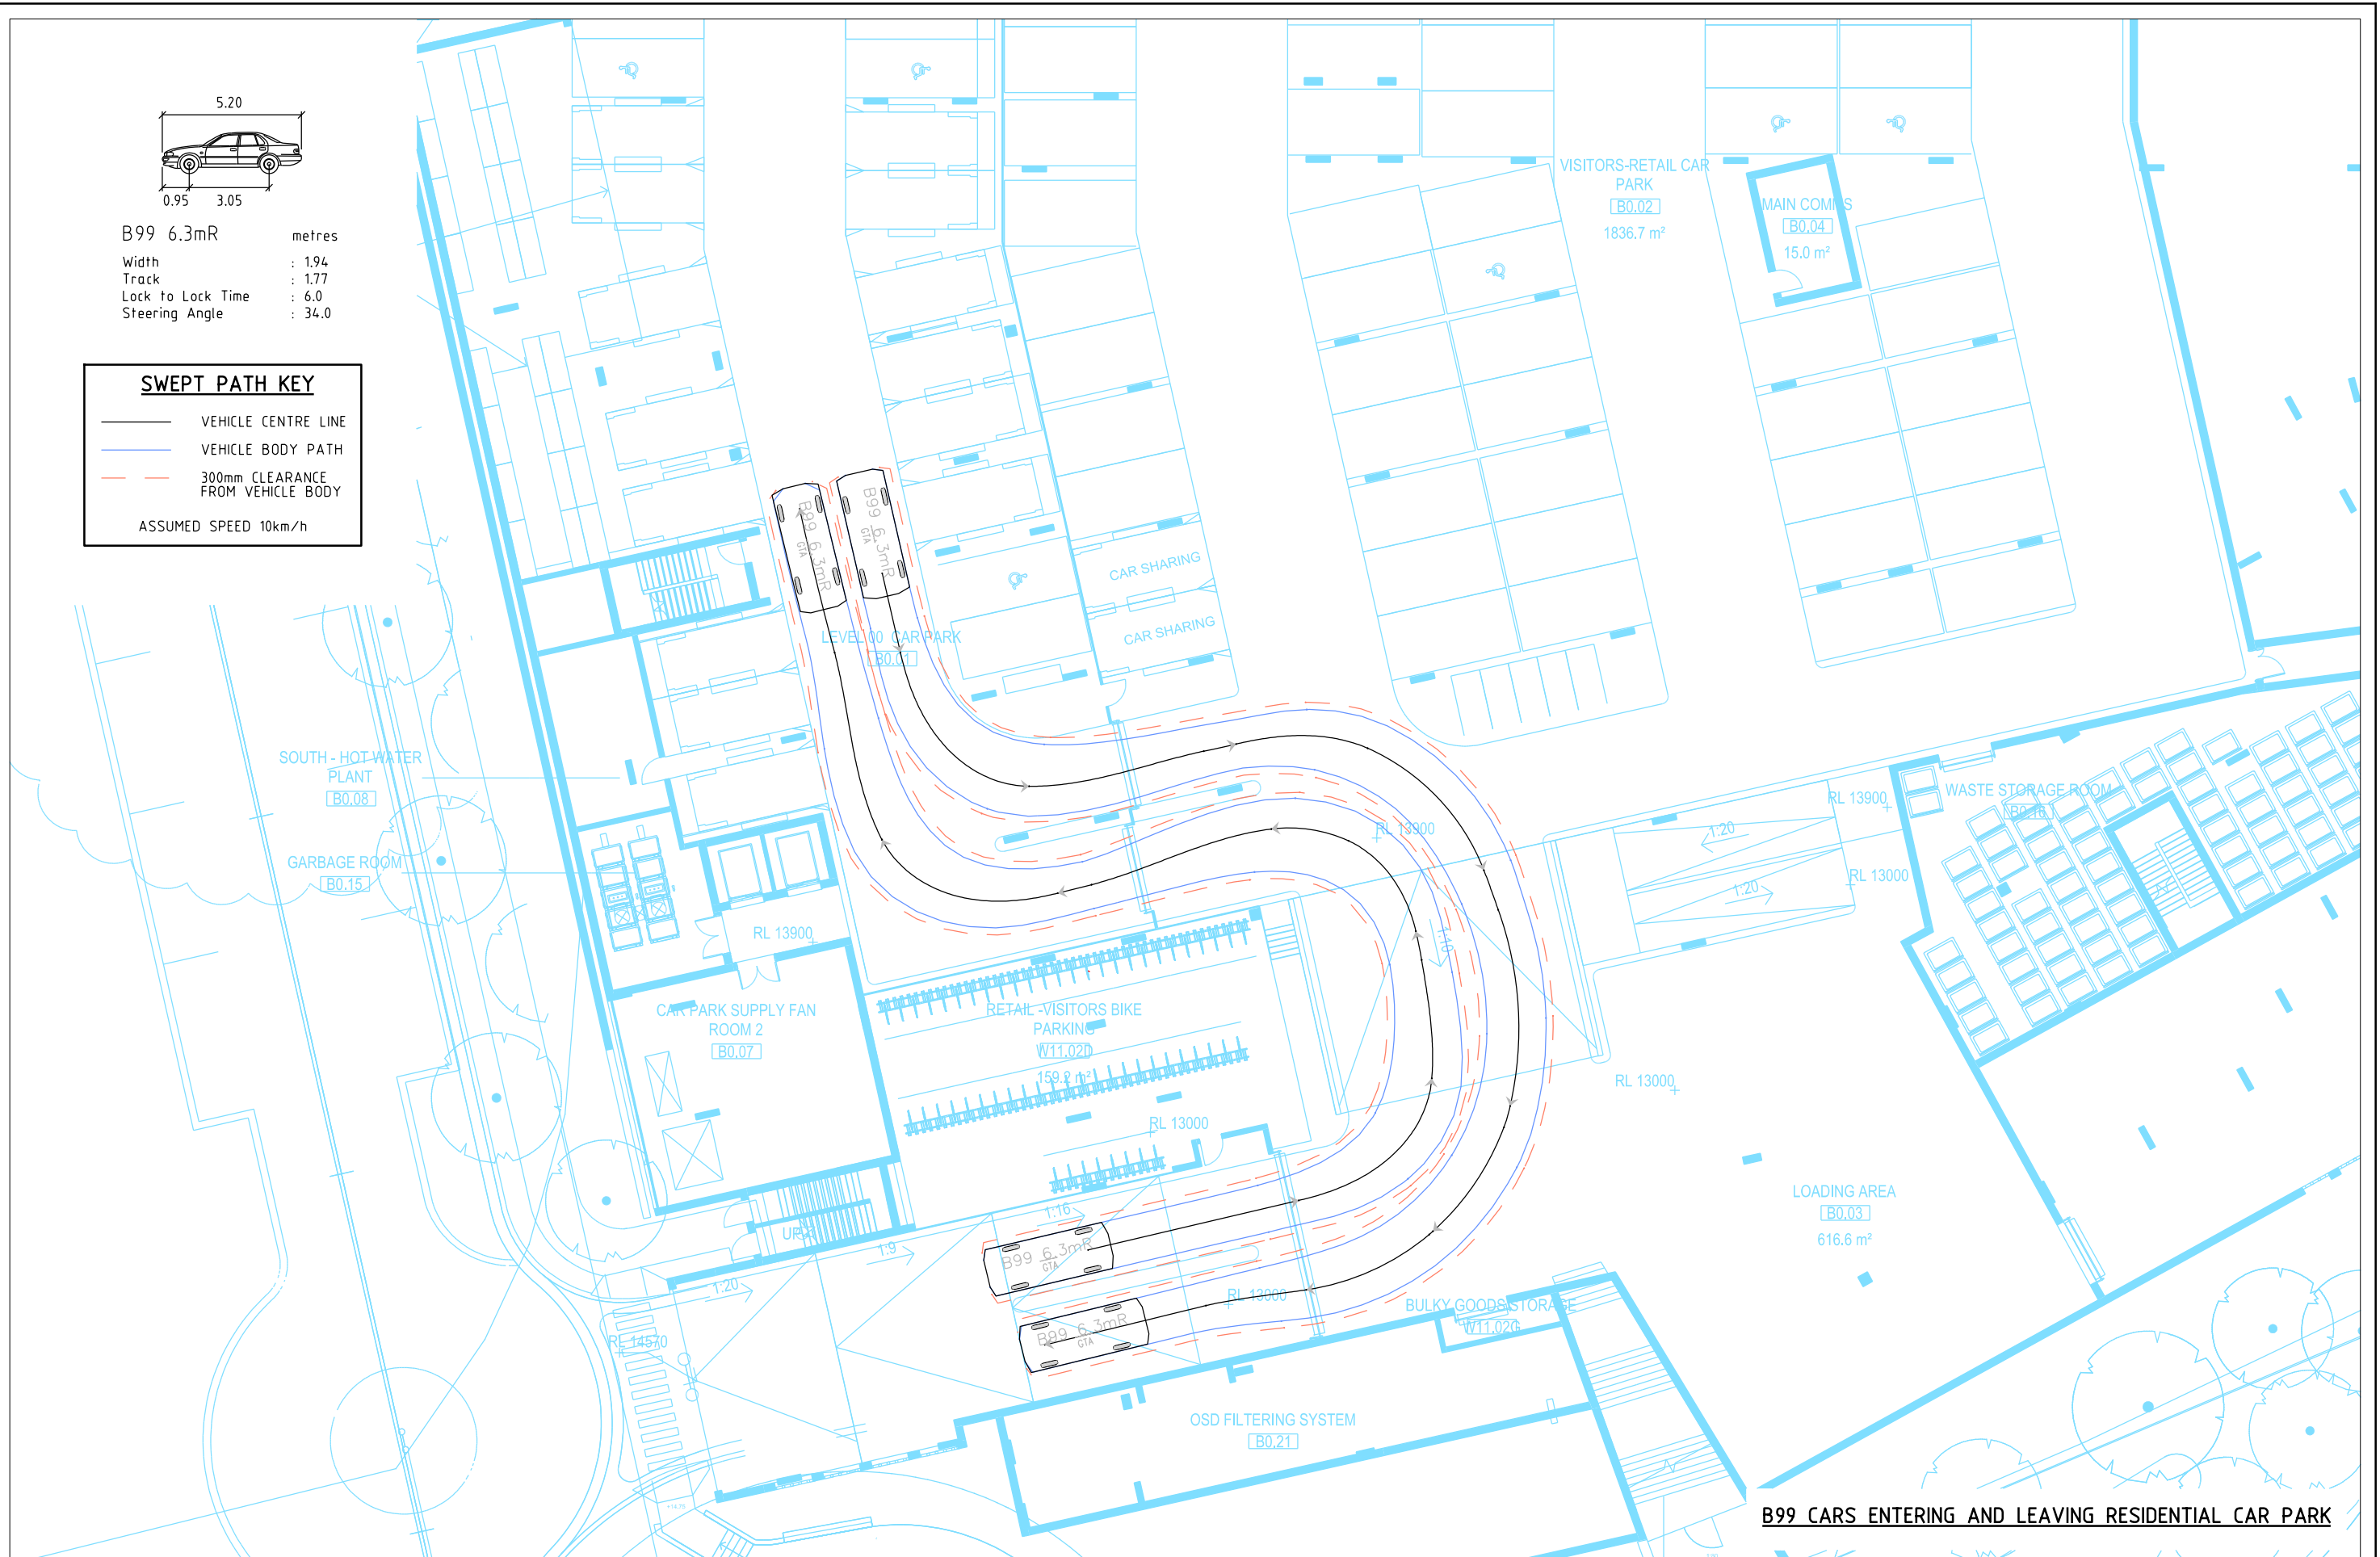

B99 CARS ENTERING AND LEAVING RESIDENTIAL CAR PARK

ON 6/08/2015 AT 6:45:57 PM 151505000-03-P1.dgn PLOTTED BY: barryji

Melbourne 03 9851 9600
Sydney 02 8448 1800
Brisbane 07 3113 5000
Canberra 02 6263 9400
Adelaide 08 8334 3600




PRELIMINARY PLAN
FOR DISCUSSION PURPOSES ONLY
SUBJECT TO CHANGE WITHOUT
NOTIFICATION

2 FIGTREE DRIVE, OLYMPIC PARK
LEVEL 00 - SWEPT PATH ASSESSMENT
B99 CAR

DATE: 06.08.2015
SCALE: 1:250@A3

APPROVED: ML
DRAWING NO. 151505000-03-03-P1
SHEET: 03 OF 08




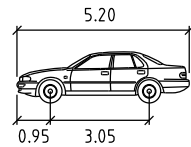

B99 6.3mR metres
Width : 1.94
Track : 1.77
Lock to Lock Time : 6.0
Steering Angle : 34.0

SWEPT PATH KEY

- VEHICLE CENTRE LINE
 - VEHICLE BODY PATH
 - - - 300mm CLEARANCE FROM VEHICLE BODY
- ASSUMED SPEED 10km/h

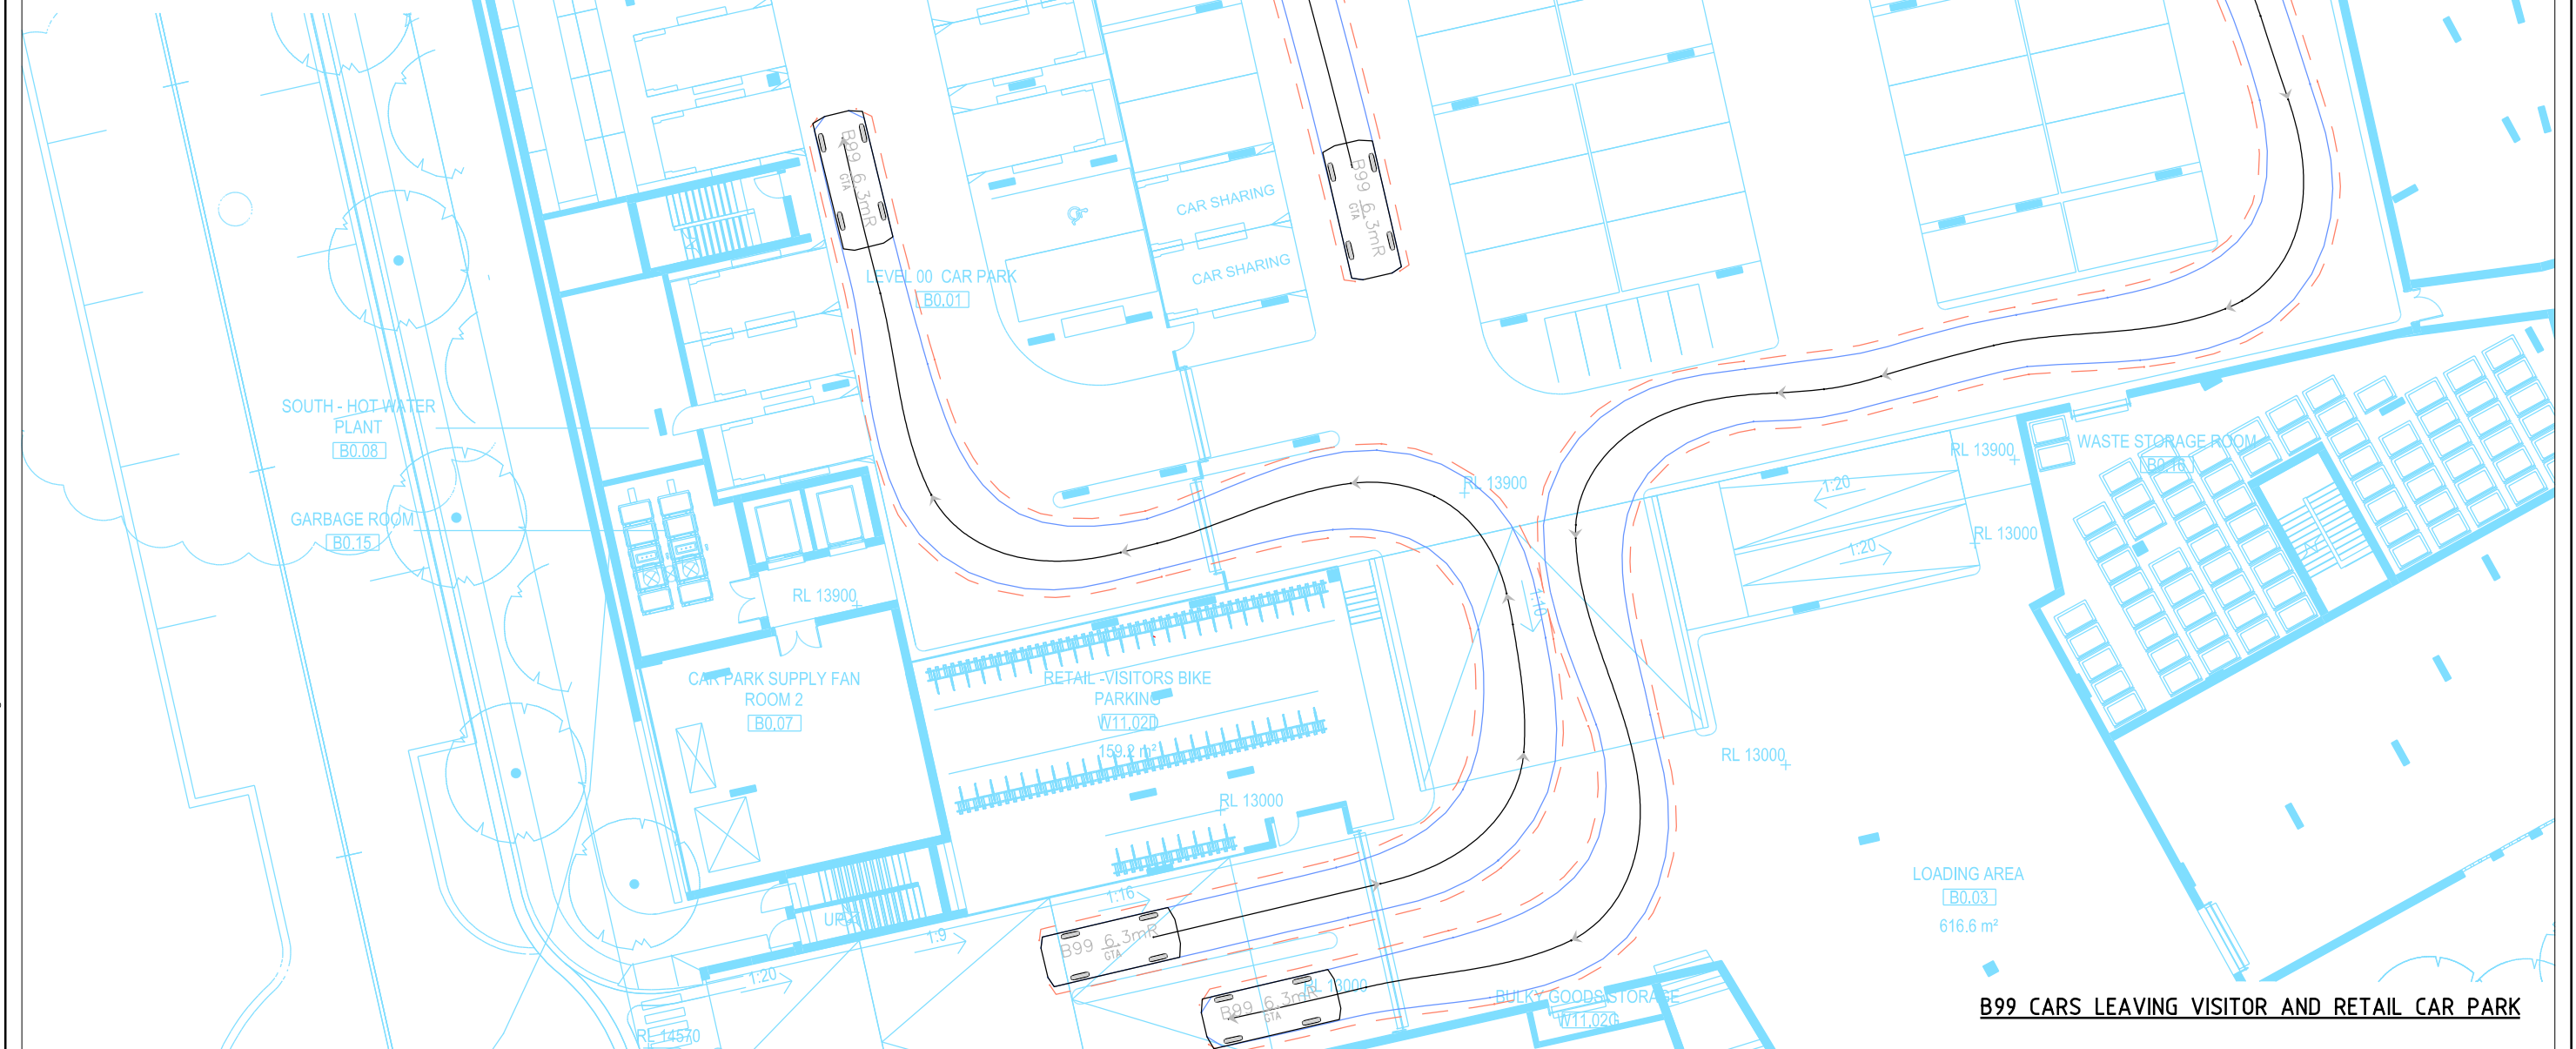

B99 CARS LEAVING VISITOR AND RETAIL CAR PARK

2 FIGTREE DRIVE, OLYMPIC PARK
LEVEL 00 - SWEPT PATH ASSESSMENT
B99 CAR


DATE: 06.08.2015
SCALE: 1:250@A3

APPROVED: ML
DRAWING NO. 15S1505000-03-04-P1
SHEET: 04 OF 08

Melbourne 03 9851 9600
Sydney 02 8448 1800
Brisbane 07 3113 5000
Canberra 02 6263 9400
Adelaide 08 8334 3600



PRELIMINARY PLAN
FOR DISCUSSION PURPOSES ONLY
SUBJECT TO CHANGE WITHOUT
NOTIFICATION

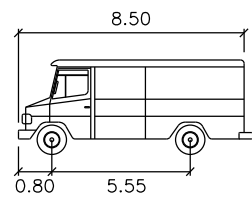


Auburn_WT meters
Width : 2.50
Track : 2.50
Lock to Lock Time : 6.0
Steering Angle : 30.2

SWEPT PATH KEY

- VEHICLE CENTRE LINE
- VEHICLE BODY PATH
- - - 300mm CLEARANCE FROM VEHICLE BODY

ASSUMED SPEED 10km/h

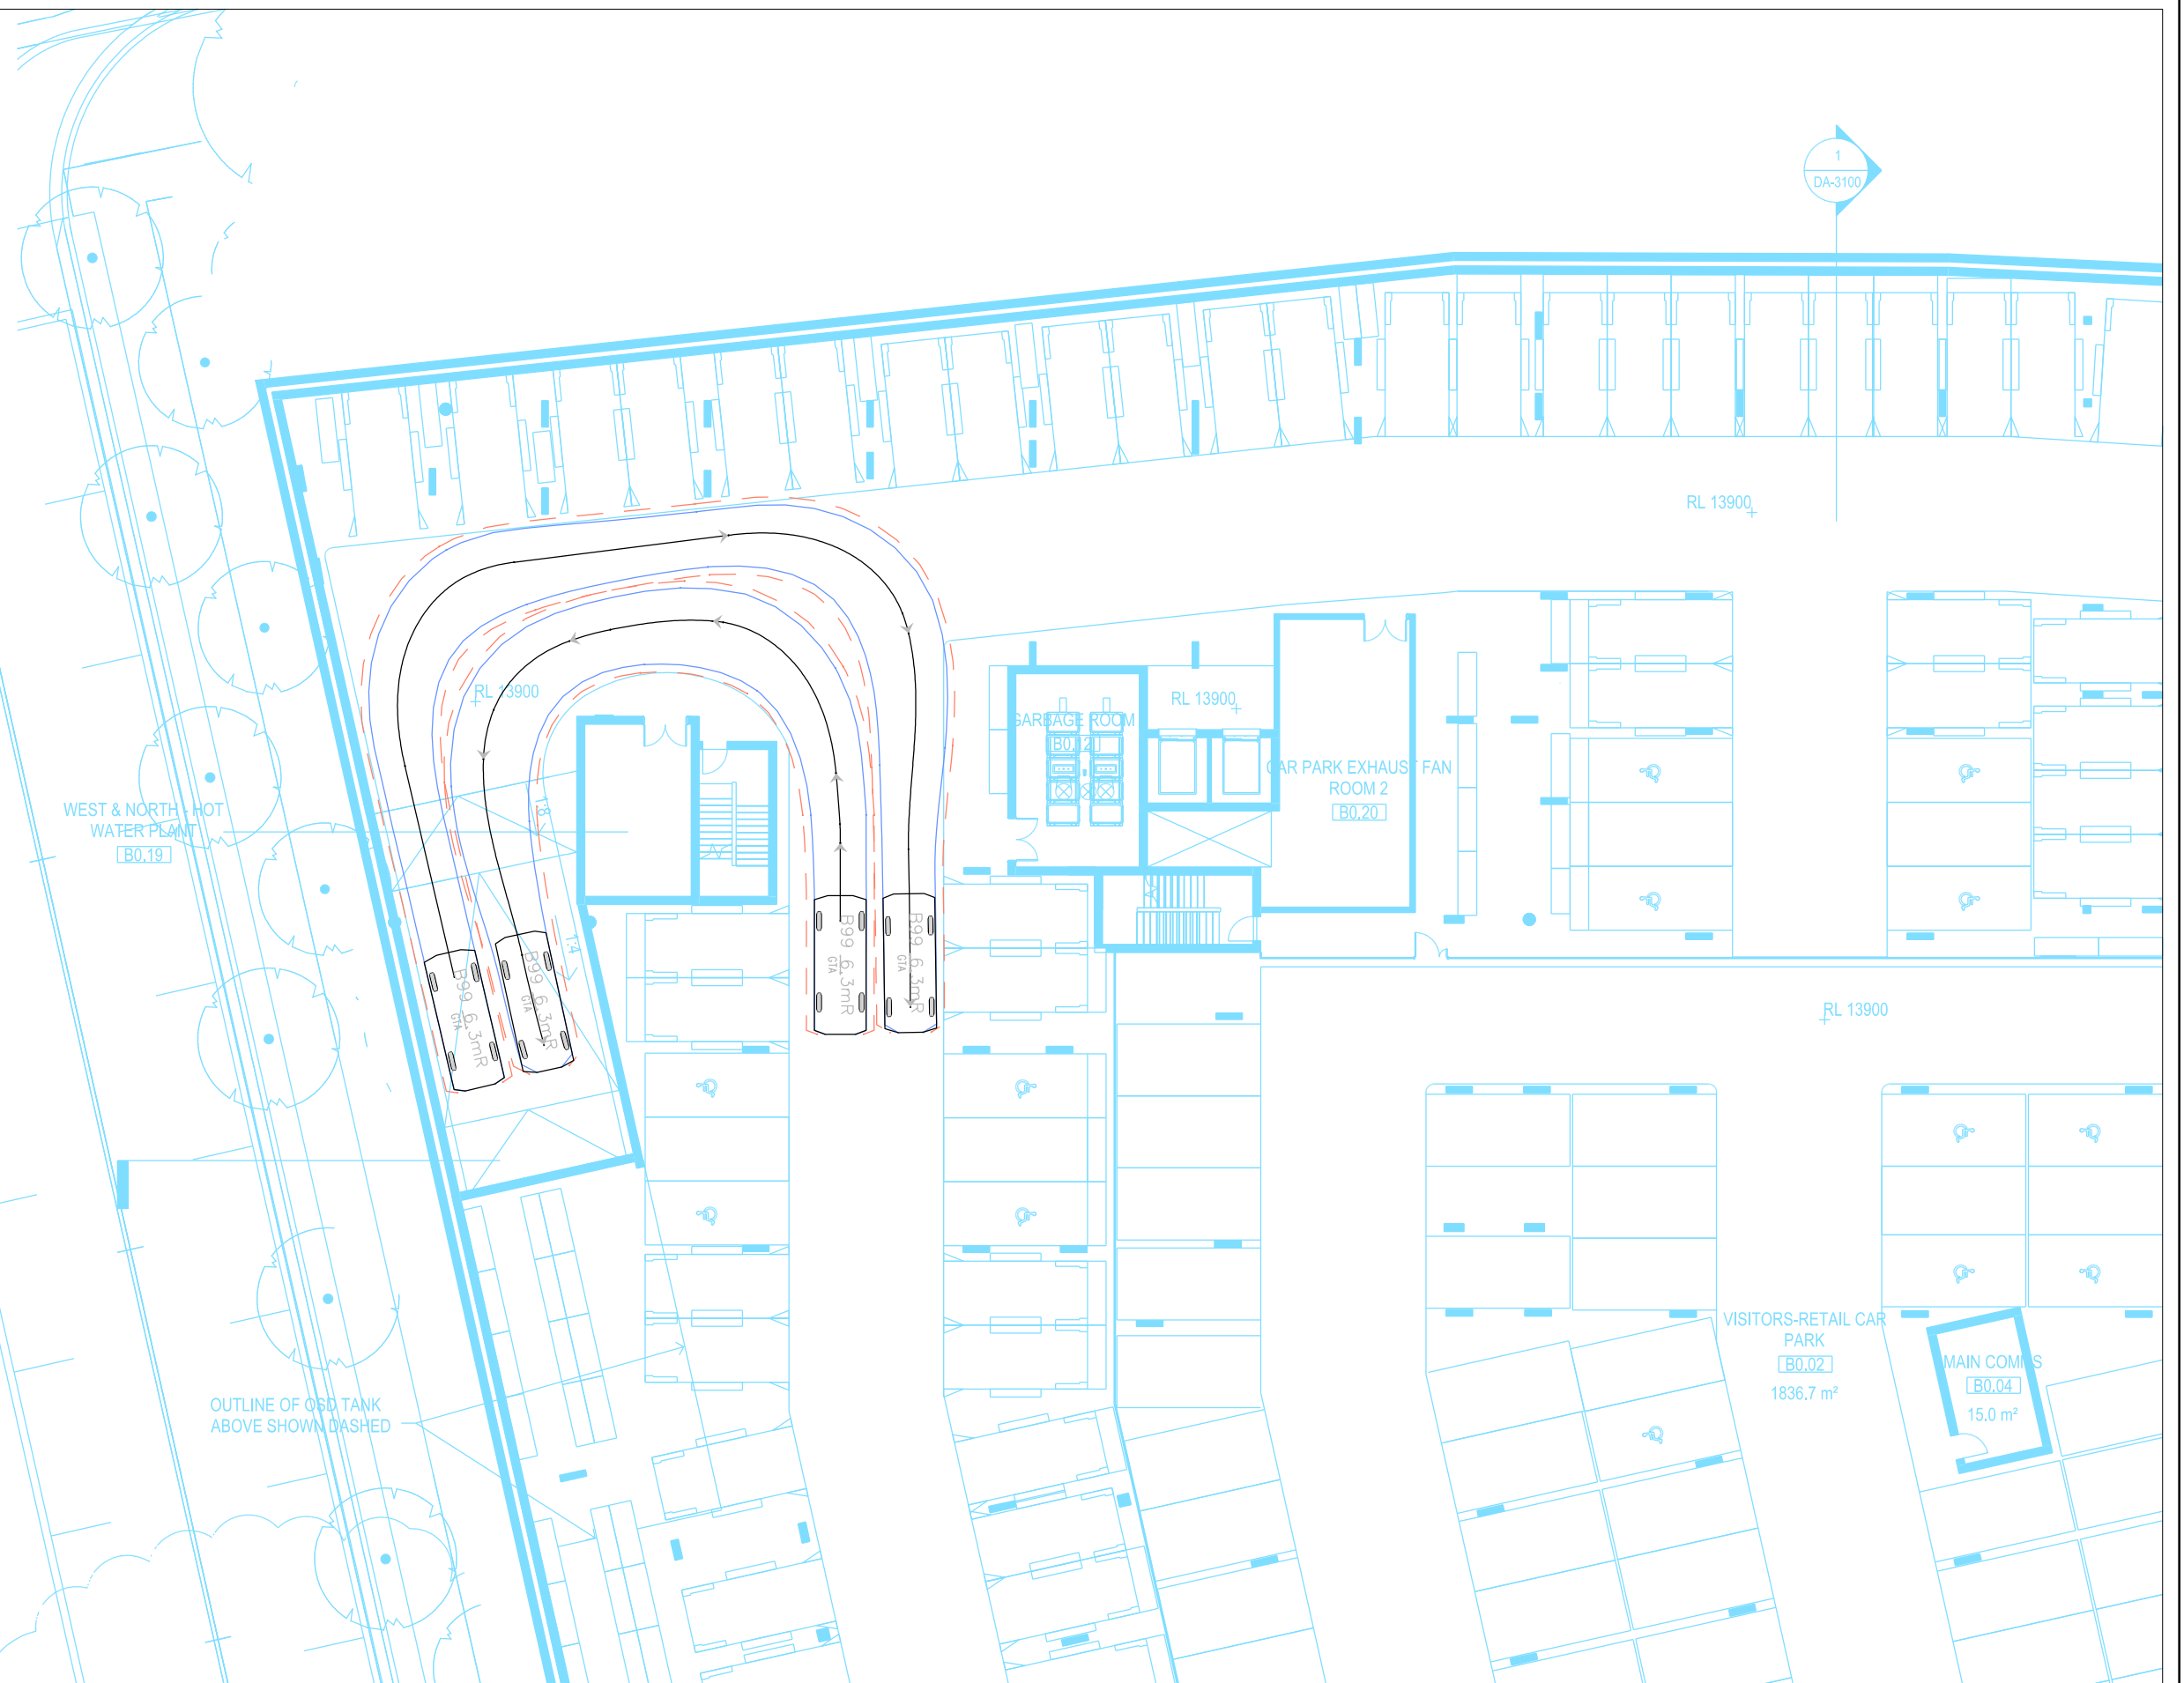

ON 6/08/2015 AT 6:46:45 PM 15S1505000-03-P1.dgn
PLOTTED BY: barryji

Melbourne 03 9851 9600
Sydney 02 8448 1800
Brisbane 07 3113 5000
Canberra 02 6263 9400
Adelaide 08 8334 3600




PRELIMINARY PLAN
FOR DISCUSSION PURPOSES ONLY
SUBJECT TO CHANGE WITHOUT
NOTIFICATION

2 FIGTREE DRIVE, OLYMPIC PARK
LEVEL 00 - SWEPT PATH ASSESSMENT
B99 CAR

DATE: 06.08.2015
SCALE: 1:250@A3

APPROVED: ML
DRAWING NO. 15S1505000-03-05-P1
SHEET: 05 OF 08



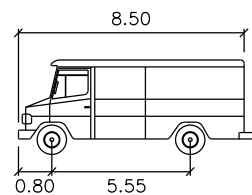


Auburn_WT meters
Width : 2.50
Track : 2.50
Lock to Lock Time : 6.0
Steering Angle : 30.2

SWEPT PATH KEY

- VEHICLE CENTRE LINE
- VEHICLE BODY PATH
- - - 300mm CLEARANCE FROM VEHICLE BODY

ASSUMED SPEED 10km/h

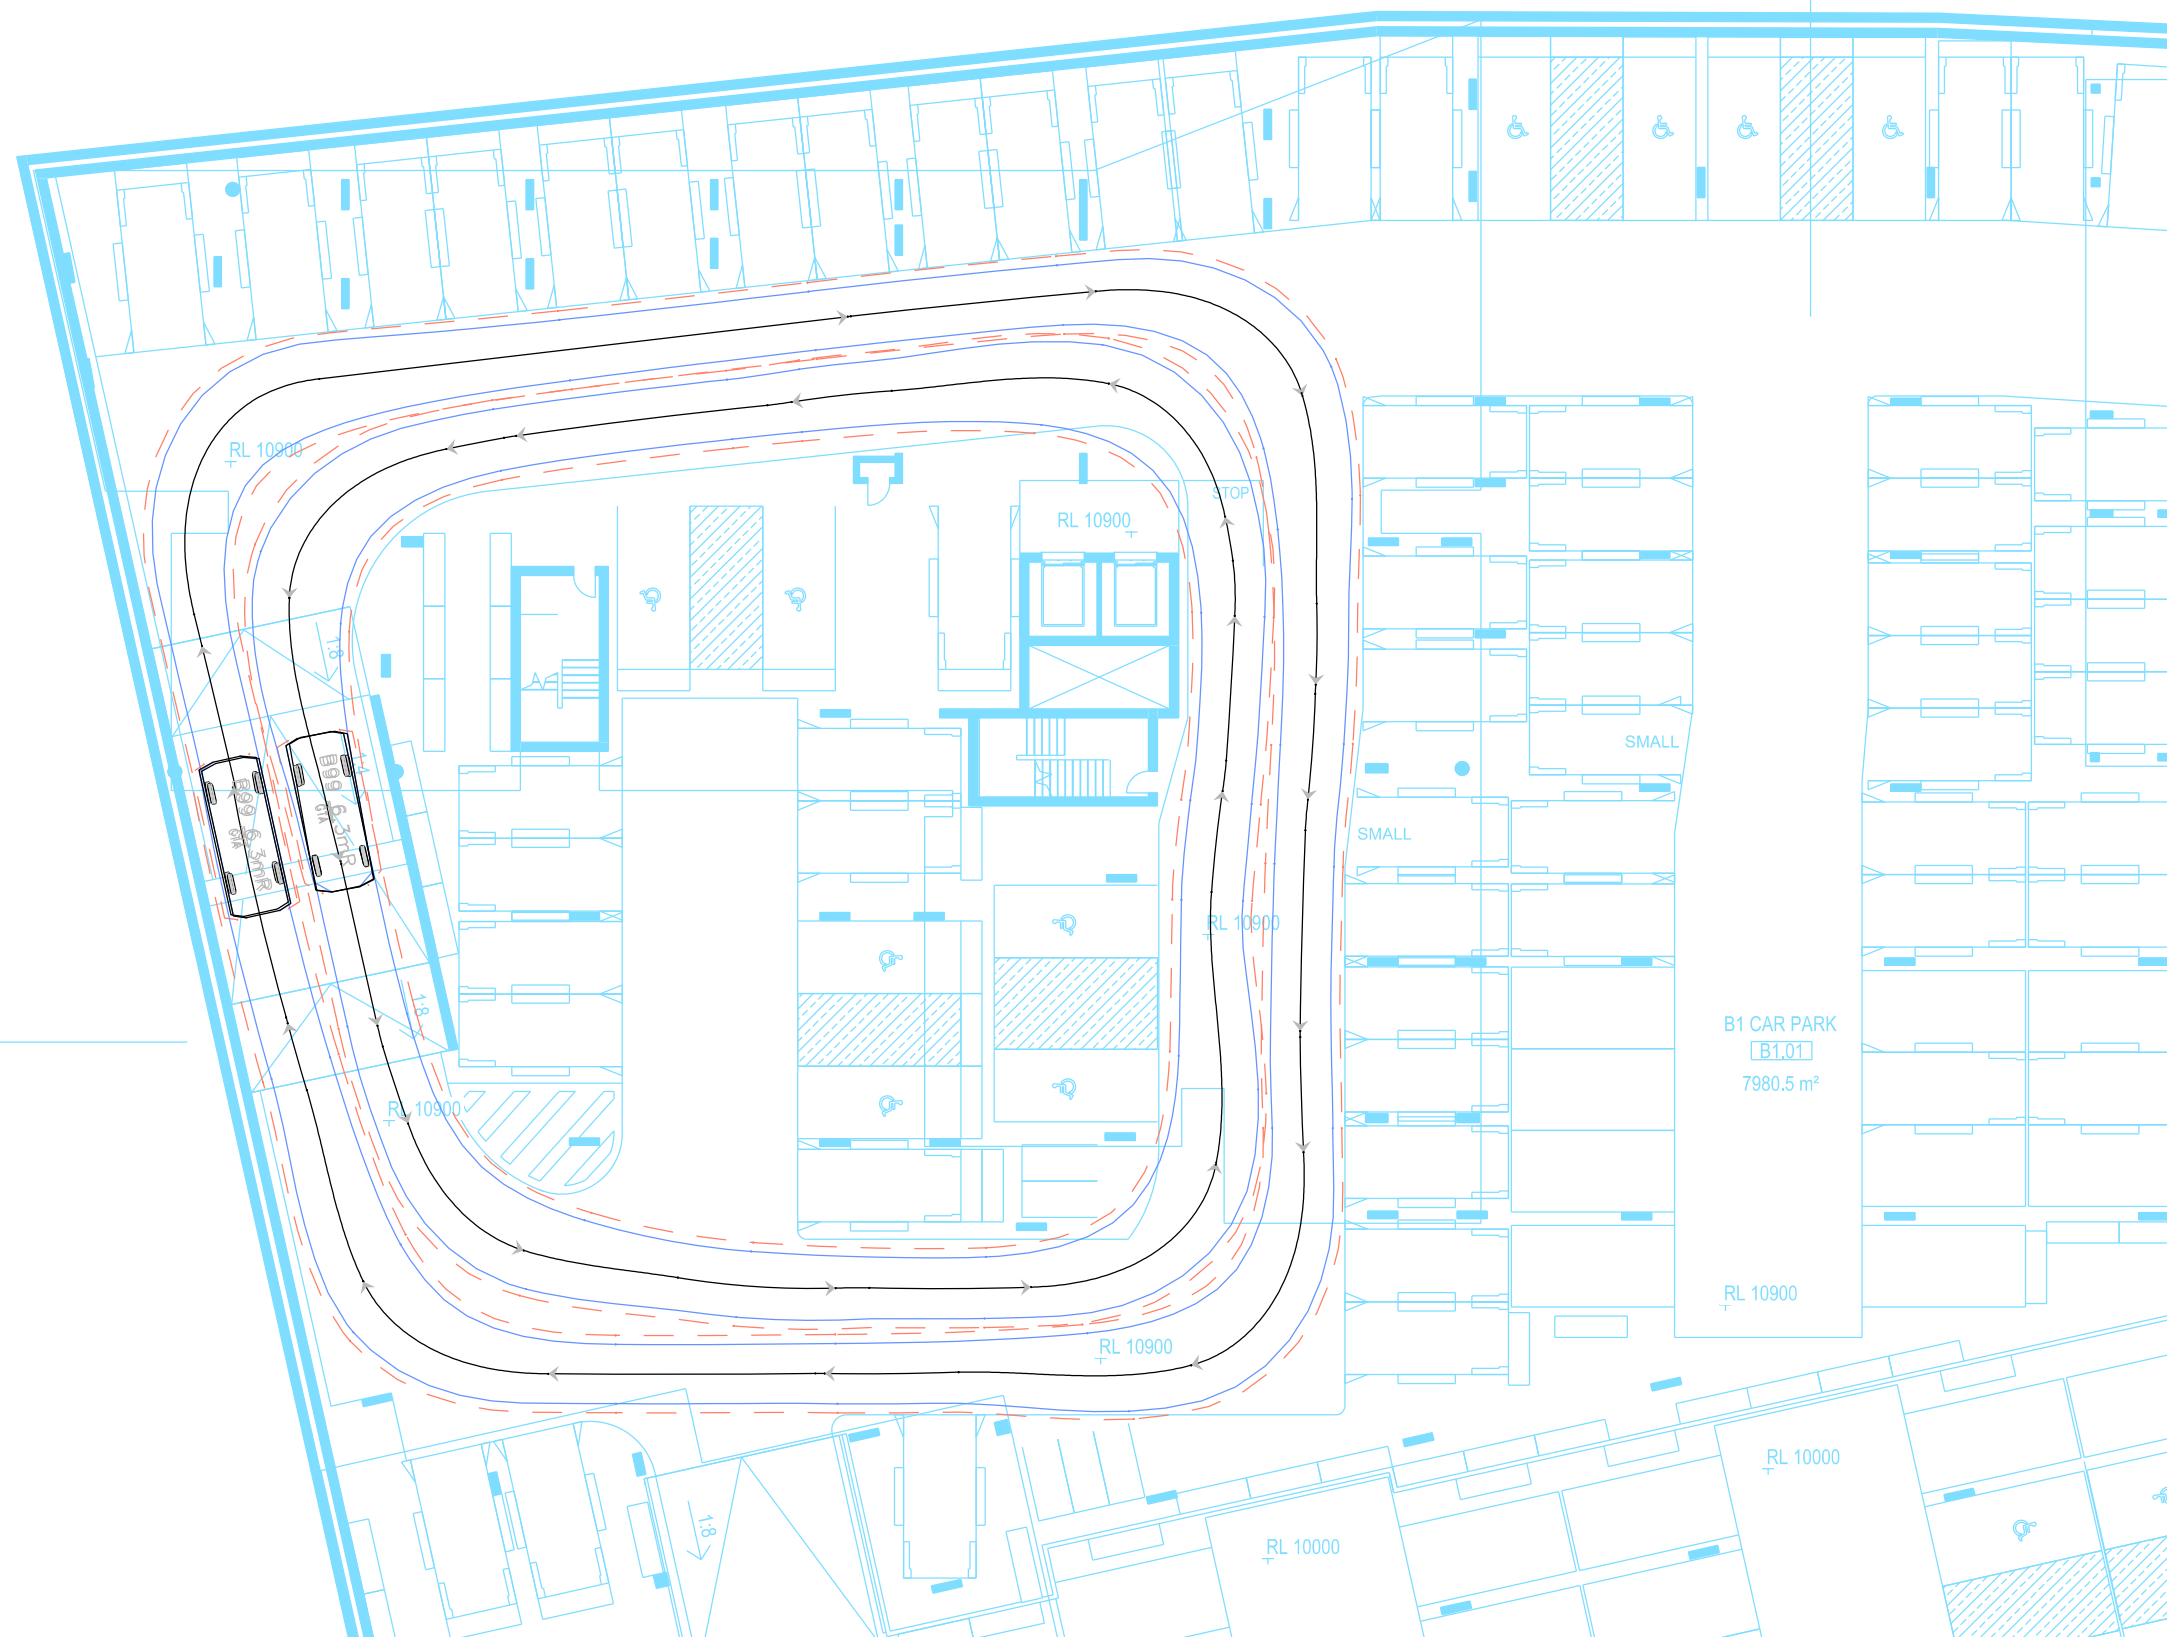

PLOTTED BY: barry.ji ON: 6/08/2015 AT: 6:47:00 PM 15S1505000-03-P1.dgn

Melbourne 03 9851 9600
Sydney 02 8448 1800
Brisbane 07 3113 5000
Canberra 02 6263 9400
Adelaide 08 8334 3600




PRELIMINARY PLAN
FOR DISCUSSION PURPOSES ONLY
SUBJECT TO CHANGE WITHOUT
NOTIFICATION

2 FIGTREE DRIVE, OLYMPIC PARK
LEVEL B1 - SWEPT PATH ASSESSMENT
B99 CAR

DATE:
06.08.2015


SCALE:
1:250@A3

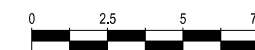

APPROVED:
ML

DRAWING NO.
15S1505000-03-06-P1

SHEET:
06 OF 08

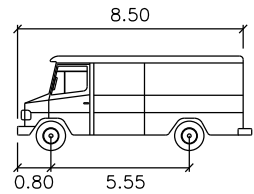

Auburn_WT meters
Width : 2.50
Track : 2.50
Lock to Lock Time : 6.0
Steering Angle : 30.2

SWEPT PATH KEY

—

VEHICLE CENTRE LINE


—

VEHICLE BODY PATH

—

300mm CLEARANCE FROM VEHICLE BODY

ASSUMED SPEED 10km/h

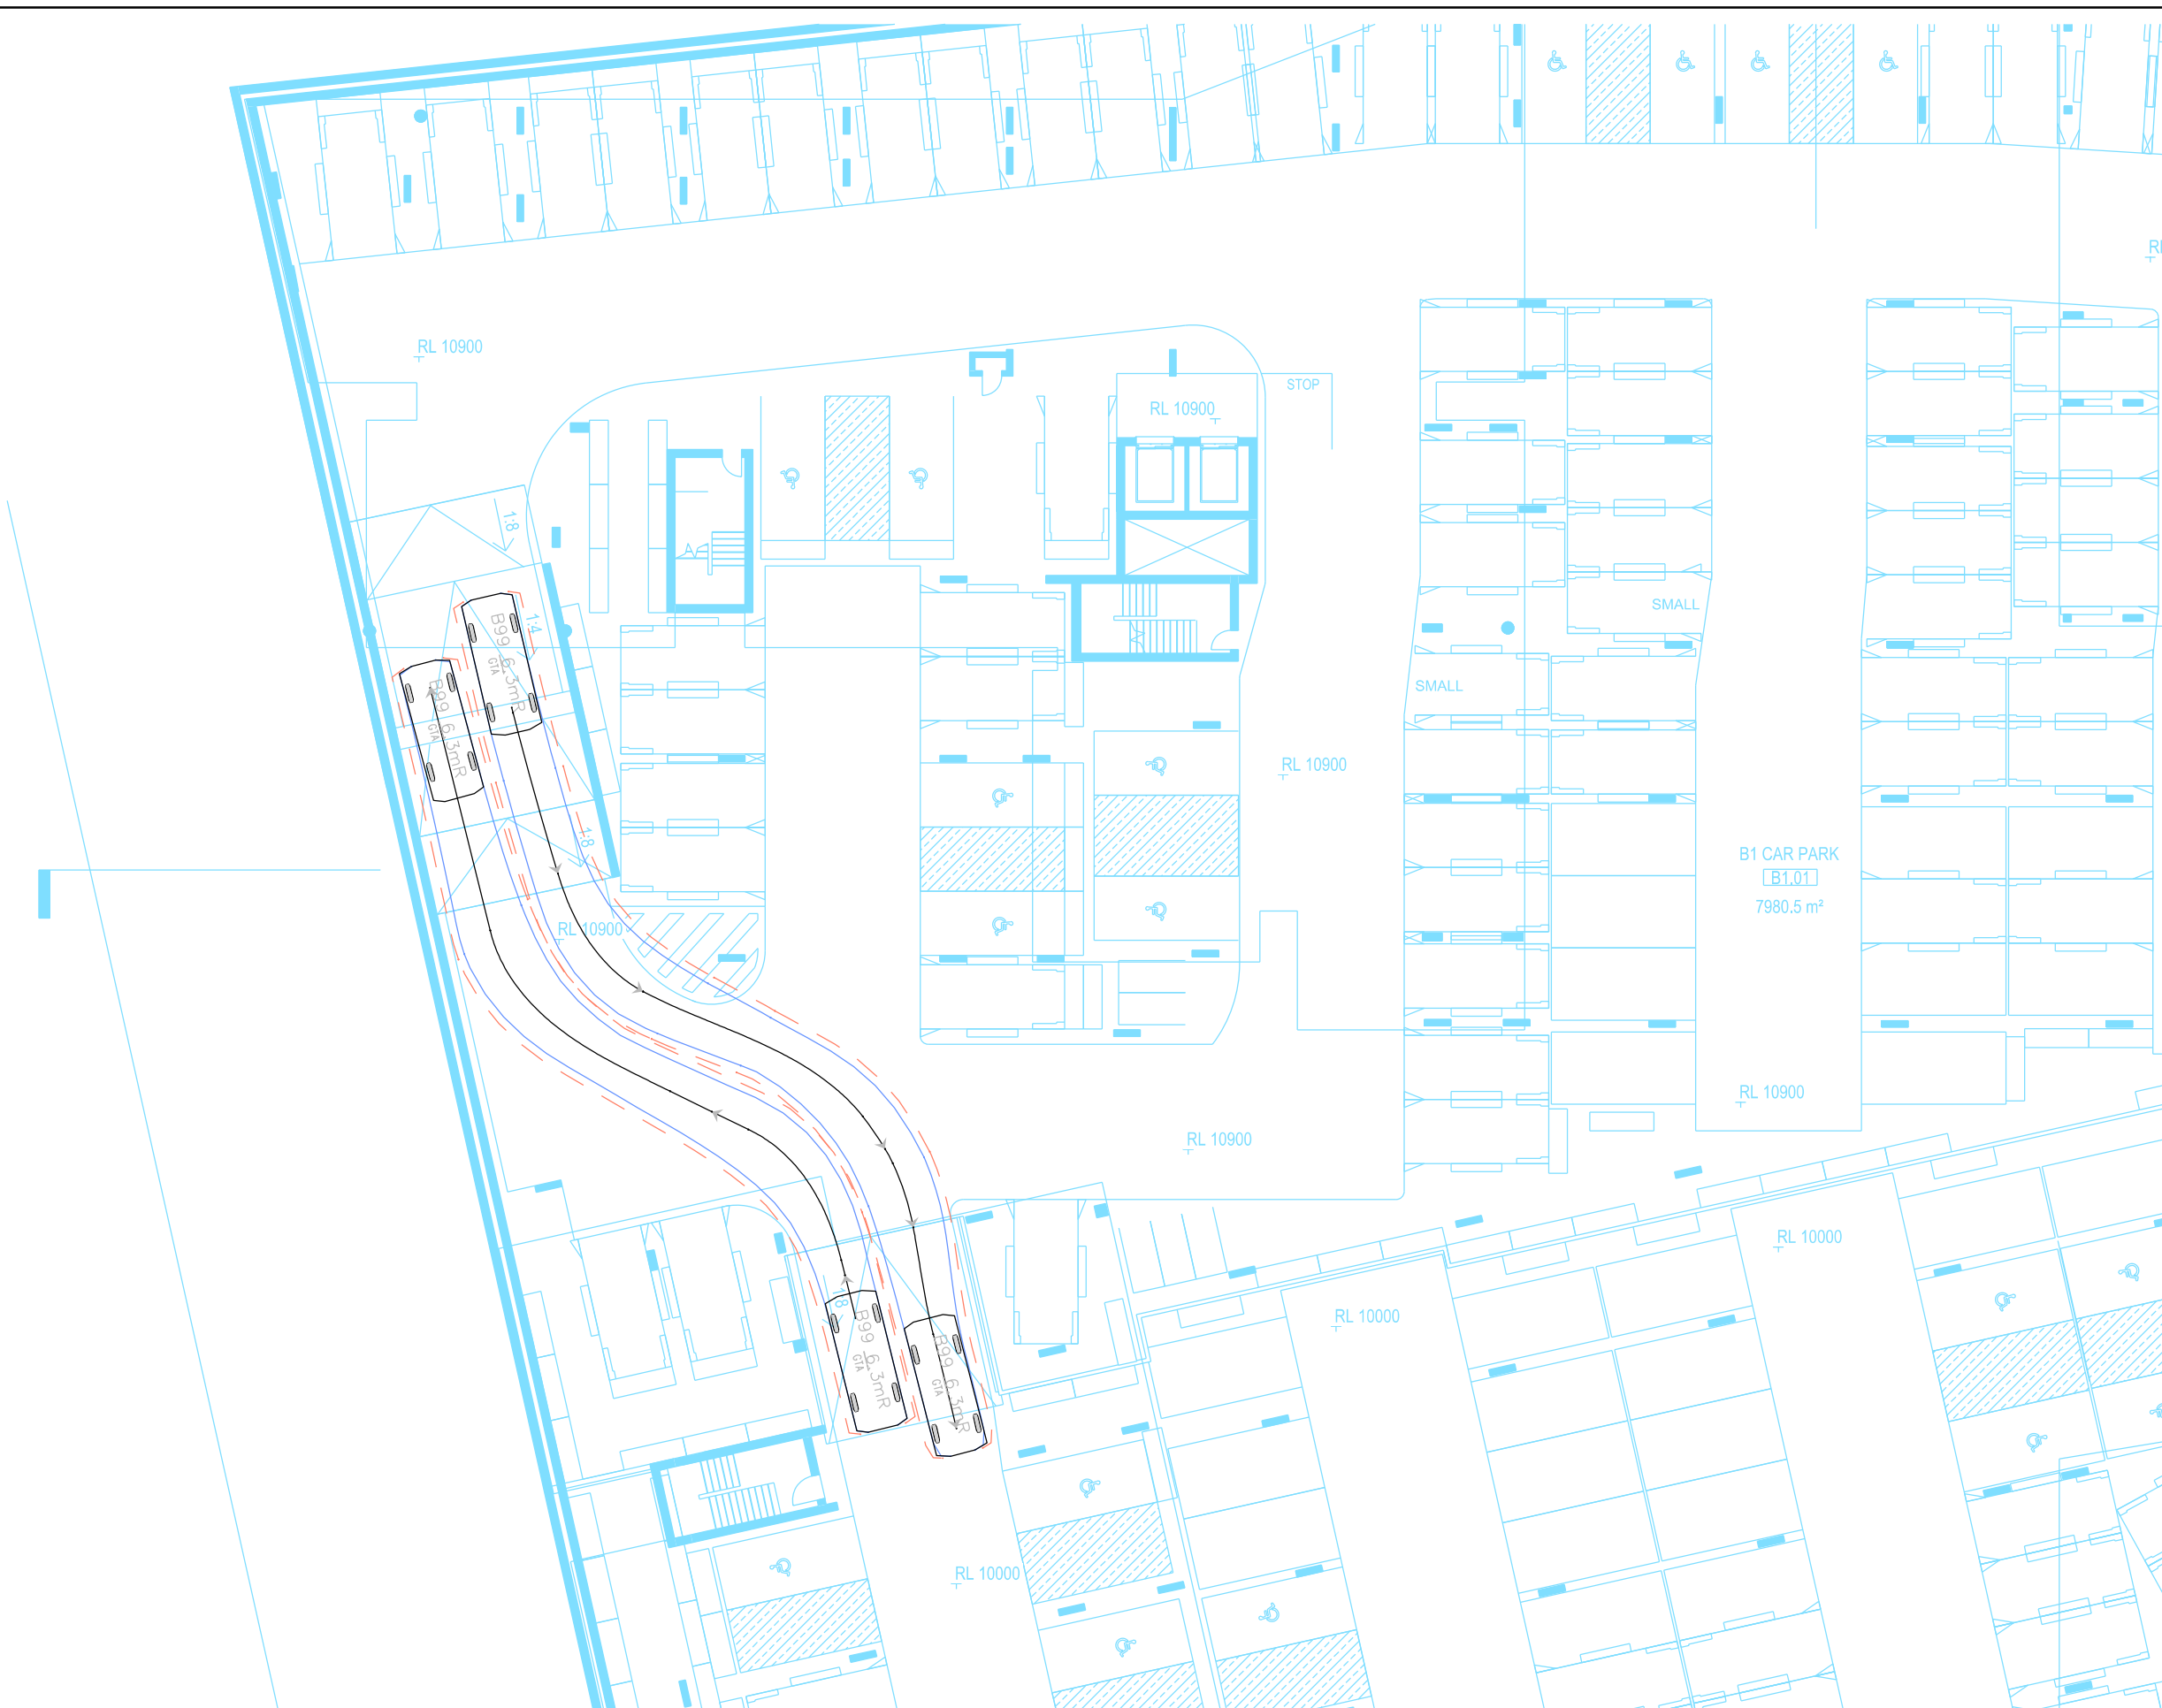

ON 6/08/2015 AT 6:47:15 PM 15S1505000-03-P1.dgn
PLOTTED BY: barryji


Melbourne 03 9851 9600
Sydney 02 8448 1800
Brisbane 07 3113 5000
Canberra 02 6263 9400
Adelaide 08 8334 3600




PRELIMINARY PLAN
FOR DISCUSSION PURPOSES ONLY
SUBJECT TO CHANGE WITHOUT
NOTIFICATION

2 FIGTREE DRIVE, OLYMPIC PARK
LEVEL B1 - SWEPT PATH ASSESSMENT
B99 CAR

DATE: 06.08.2015
SCALE: 1:250@A3
APPROVED: ML
DRAWING NO. 15S1505000-03-07-P1

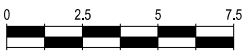


SHEET: 07 OF 08

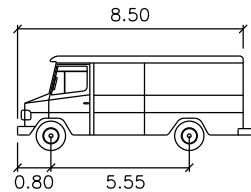

Auburn_WT meters
Width : 2.50
Track : 2.50
Lock to Lock Time : 6.0
Steering Angle : 30.2

SWEPT PATH KEY

- VEHICLE CENTRE LINE
 - VEHICLE BODY PATH
 - - - 300mm CLEARANCE FROM VEHICLE BODY
- ASSUMED SPEED 10km/h

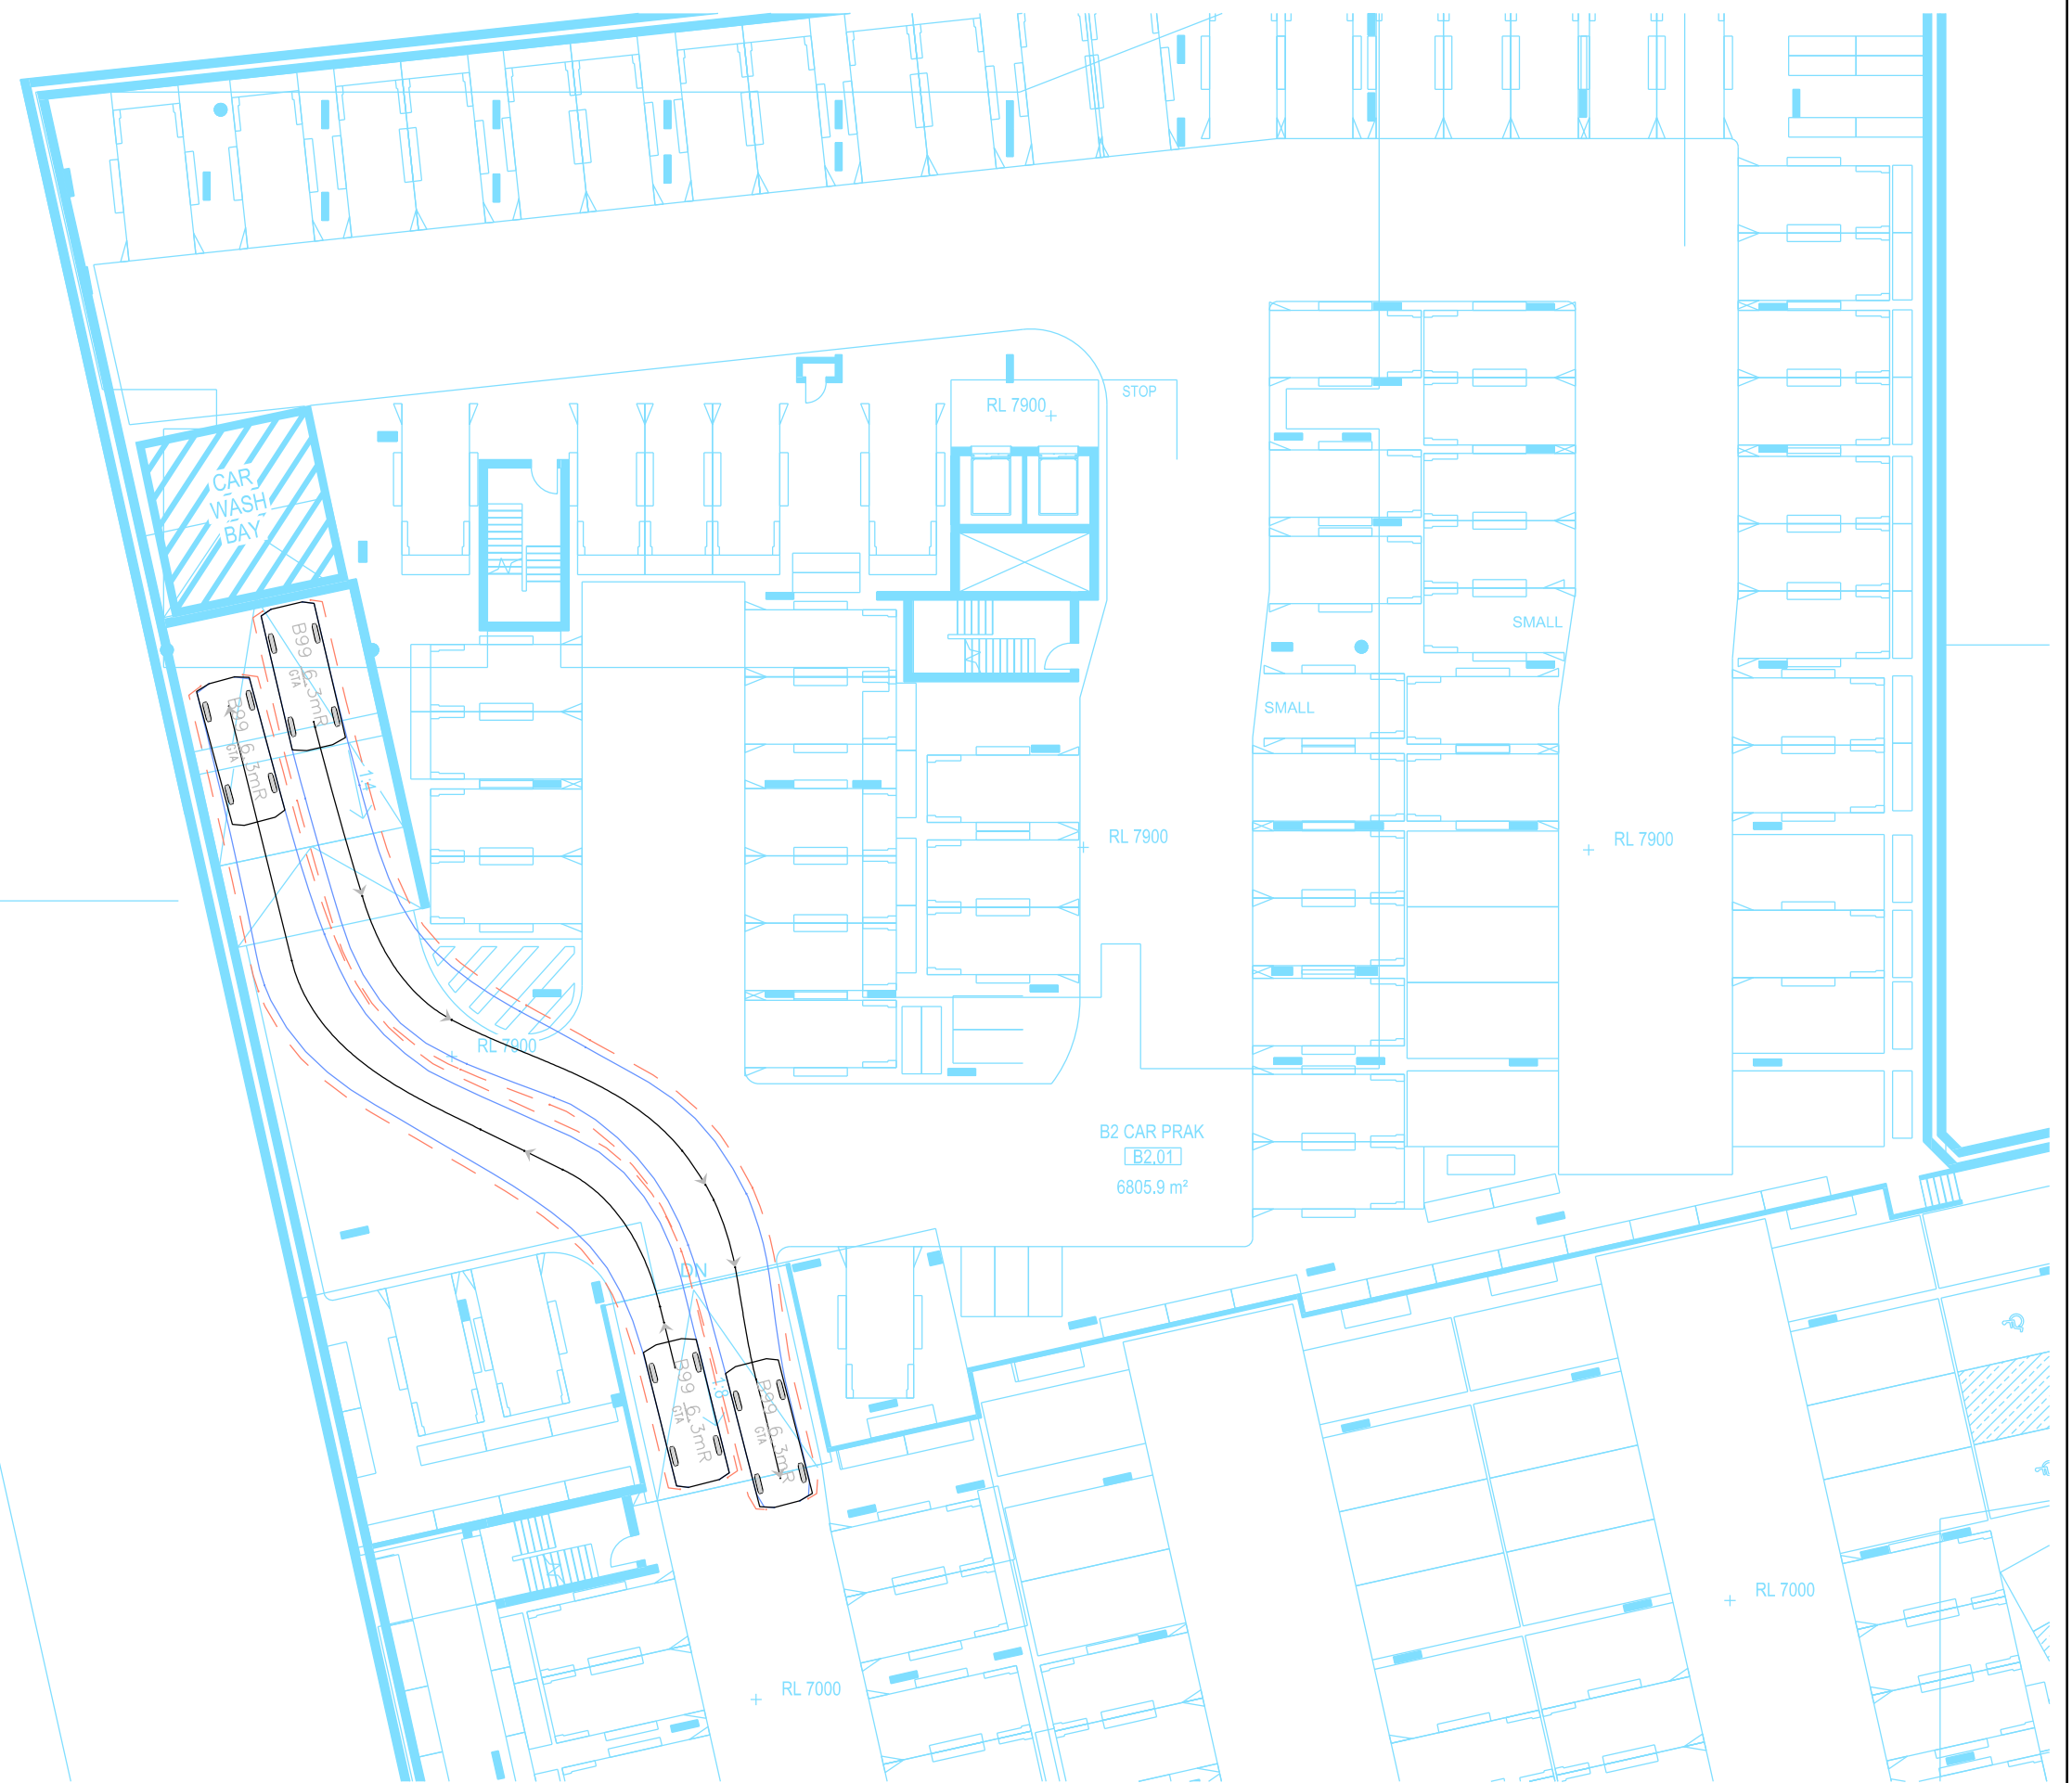

PLOTTED BY: barry.ji ON 6/08/2015 AT 6:47:26 PM 15S1505000-03-P1.dgn

Melbourne 03 9851 9600
Sydney 02 8448 1800
Brisbane 07 3113 5000
Canberra 02 6263 9400
Adelaide 08 8334 3600




PRELIMINARY PLAN
FOR DISCUSSION PURPOSES ONLY
SUBJECT TO CHANGE WITHOUT
NOTIFICATION

2 FIGTREE DRIVE, OLYMPIC PARK
LEVEL B2 - SWEPT PATH ASSESSMENT
B99 CAR

DATE: 06.08.2015
SCALE: 1:250@A3

APPROVED: ML
DRAWING NO. 15S1505000-03-08-P1

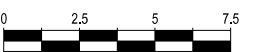

SHEET: 08 OF 08

Appendix D

Examples of TAG