

- GENERAL NOTES**
- ALL DIMENSIONS AND EXISTING CONDITIONS SHALL BE CHECKED AND VERIFIED BY THE CONTRACTOR BEFORE PROCEEDING WITH THE WORK
 - ALL LEVELS RELATIVE TO 'AUSTRALIAN HEIGHT DATUM'
 - DO NOT SCALE DRAWINGS. USE FIGURED DIMENSIONS ONLY

LEGEND

1 BED
2 BED 2 BATH
3 BED
TOWNHOUSE
LOBBY
COMMERCIAL
LIVE/ WORK
RETAIL

- Adaptable Apartment
- Livable Apartment (Silver Level)
- Cross Ventilated Apartment
- Solar Compliant Apartment
- Solar Compliant Balcony
- Cross Ventilated Apartment
- ALP** Composite Extrusion Panel
- BAL1** Glazed Balustrade 1
- BAL2** Glazed Balustrade 2
- BAL3** Palisade Balustrade
- BYRK1** Bicycle Rack
- GL1** Aluminium Framed Retail Glazing
- GL2** Aluminium Framed Performance Glazing
- LV1** High Level Louvre (Retail)
- PAV1** Paving 1
- PC1** Precast Concrete 1
- SC1** Operable Bonze Screen
- SS1** Sandstone Cladding
- TC1** Terracotta Cladding 1
- TC2** Terracotta Cladding 2
- TC3** Terracotta Cladding 3
- TC4** Terracotta Cladding 4

P	4/8/17	DA Submission	01	DA	IS
01	2/8/17	Draft DA			DN

REVISION	DATE	DESCRIPTION	BY
----------	------	-------------	----

fjmt
francis-jones morehen thorp

SYDNEY
Level 5, 70 King Street
Sydney NSW 2000 Australia
T +61 2 9251 7077
F +61 2 9251 7072
E fjmt@fjmt.com.au
W www.fjmt.com.au

NOMINATED ARCHITECT: RICHARD FRANCIS-JONES (REG NO 5301)

PROJECT


**85 Harrington Street
The Rocks
GOLDEN AGE & HANNAS THE ROCKS**

TITLE

**Sections
Block 1 Previous DA Comparison**

SCALE	1:200 @ A2	PROJECT CODE
DATE	2/8/17	GA85H
SHEET NO.	DA-4100	REVISION
		P

For Approval

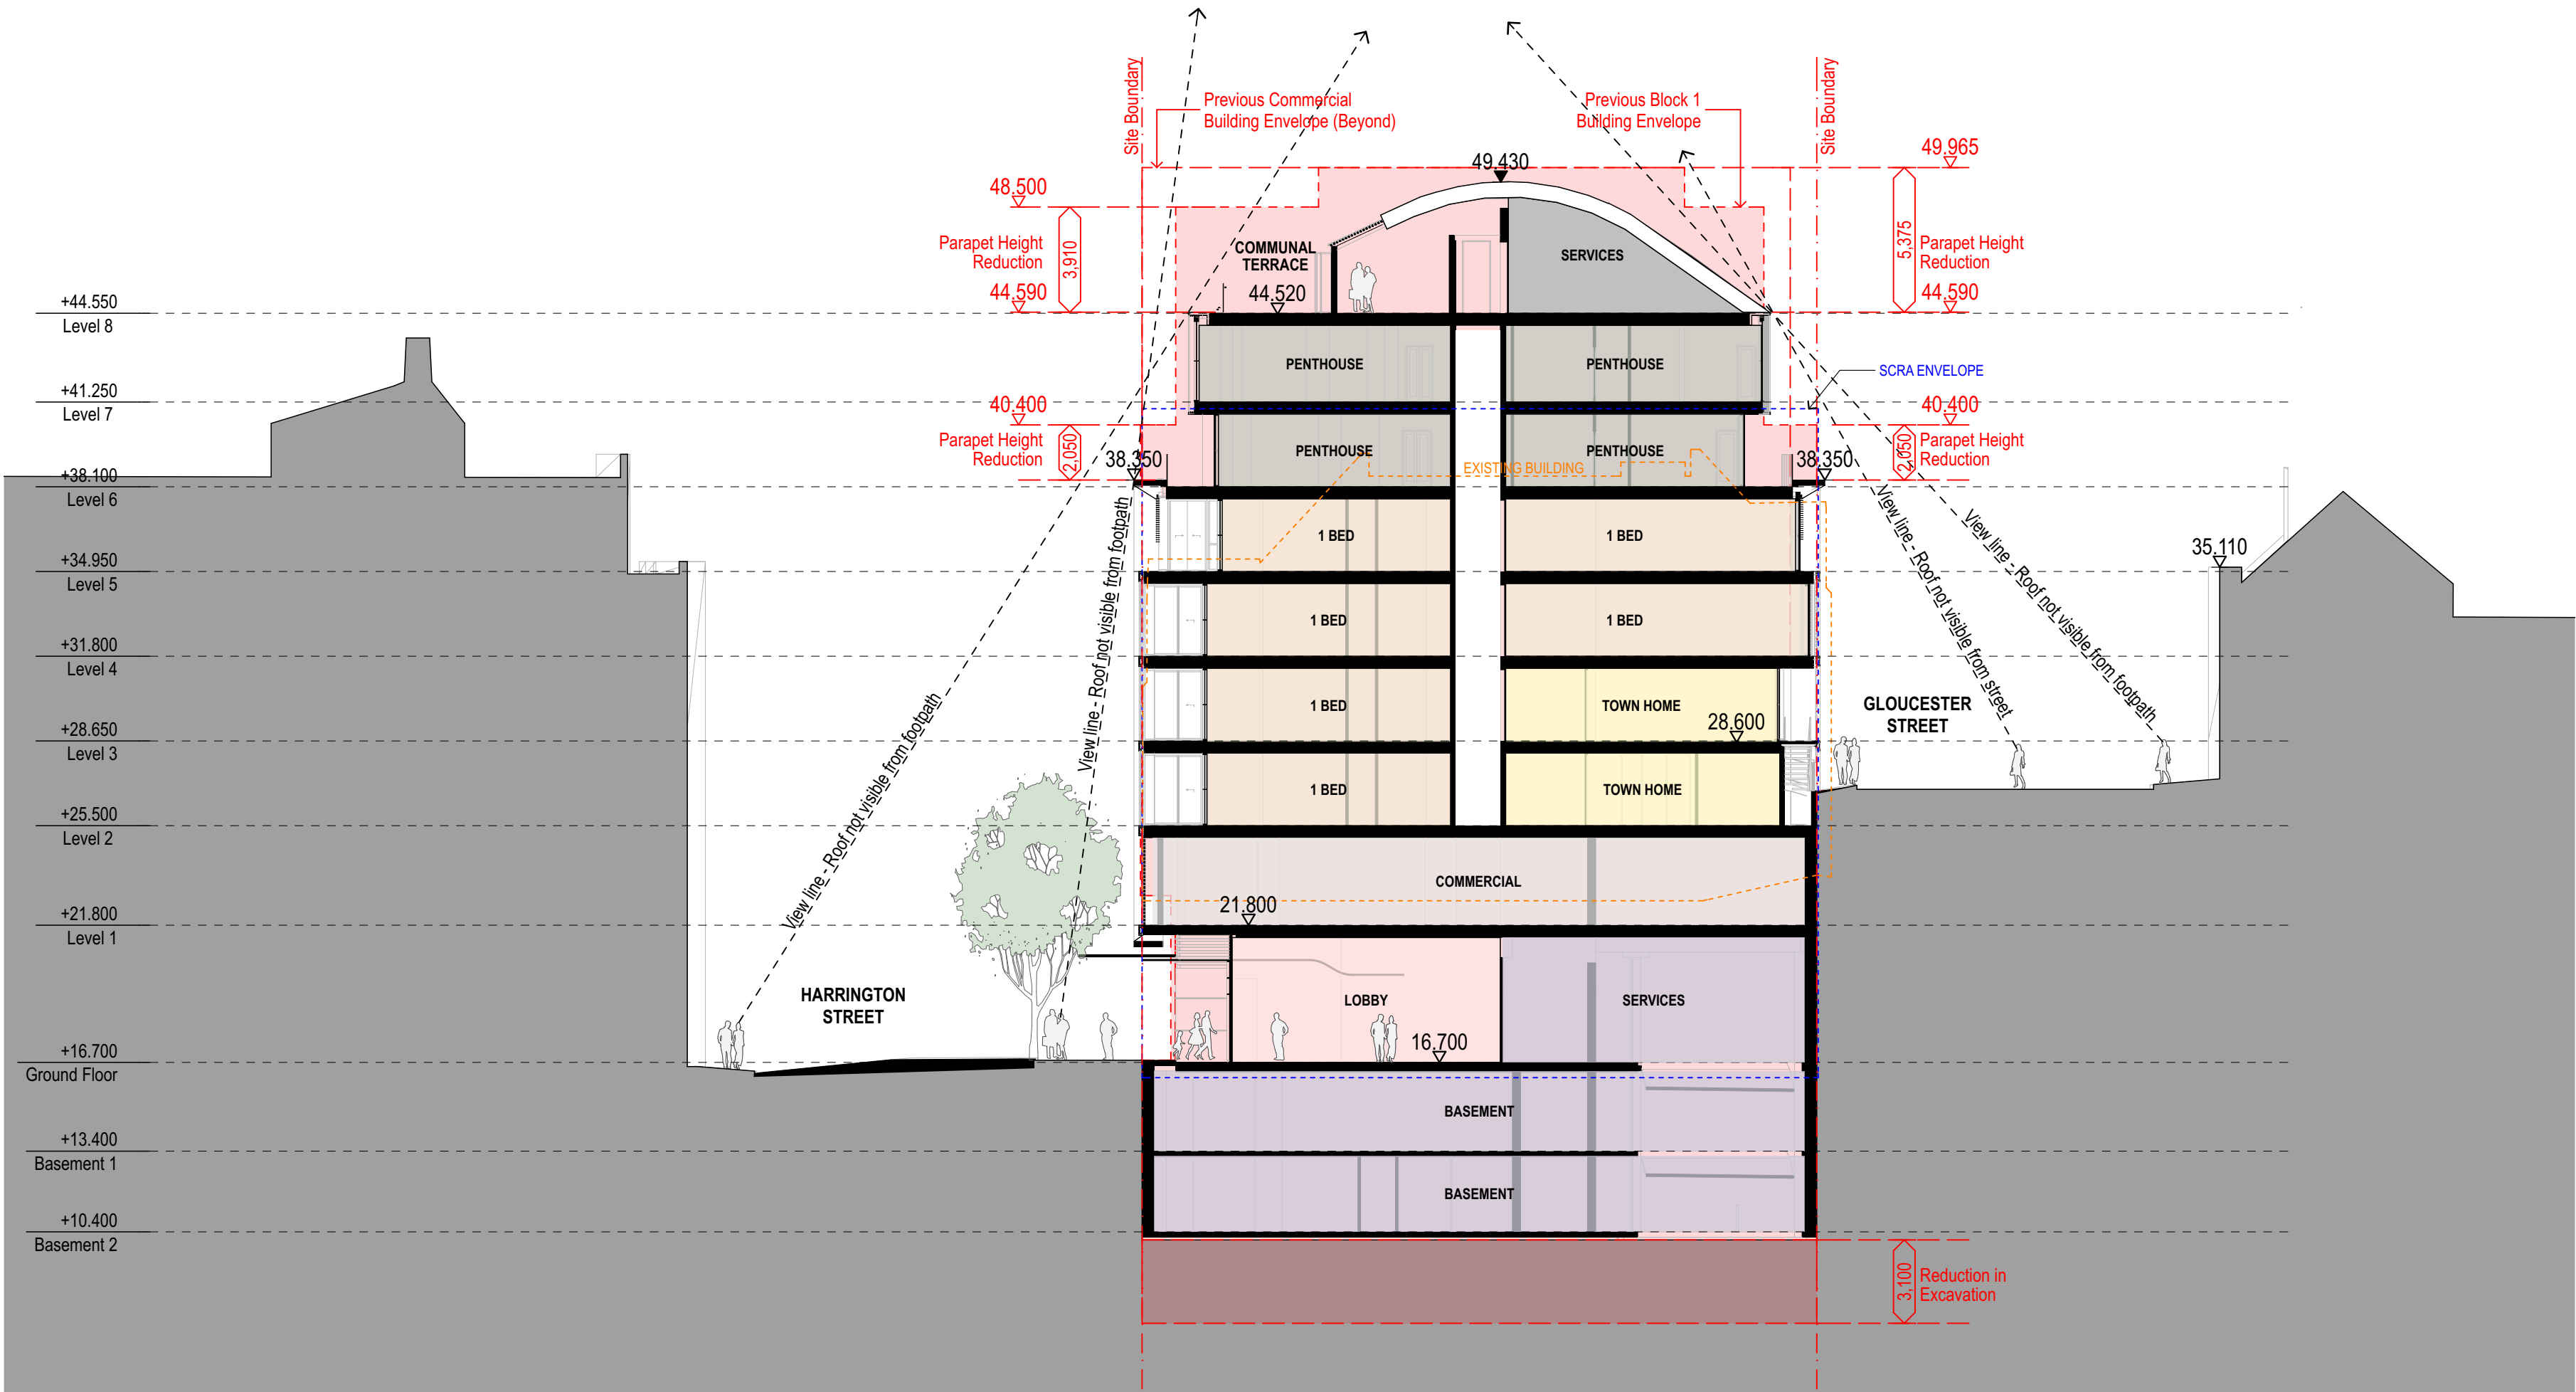

1 SECTION Block 1 DA Comparison
1:200