


LEGEND

- P2 - GRANITE FLAGS
P4 - GRANITE PEDESTRIAN COBBLES PAVEMENTS
P6 - DECOMPOSED GRANITE PATH
P7 - ASPHALTIC CONCRETE SURFACES
S3 - IN-SITU CONCRETE STEP
S4 - GRANITE STEP
E3 - UNTREATED METAL EDGING
F1 - HERITAGE PALISADE FENCES
E5 - IN-SITU CONCRETE SEATING EDGE
E6 - NEW CONCRETE KERB
E7 - NEW CONCRETE KERB CROSSING RAMP
W2 - IN-SITU CONCRETE RETAINING WALL
S1 - EXISTING TREE RETAINED
PLANTING
EXTENT OF WORKS
BUILDING OVER
EXISTING KERB TO BE DEMOLISHED



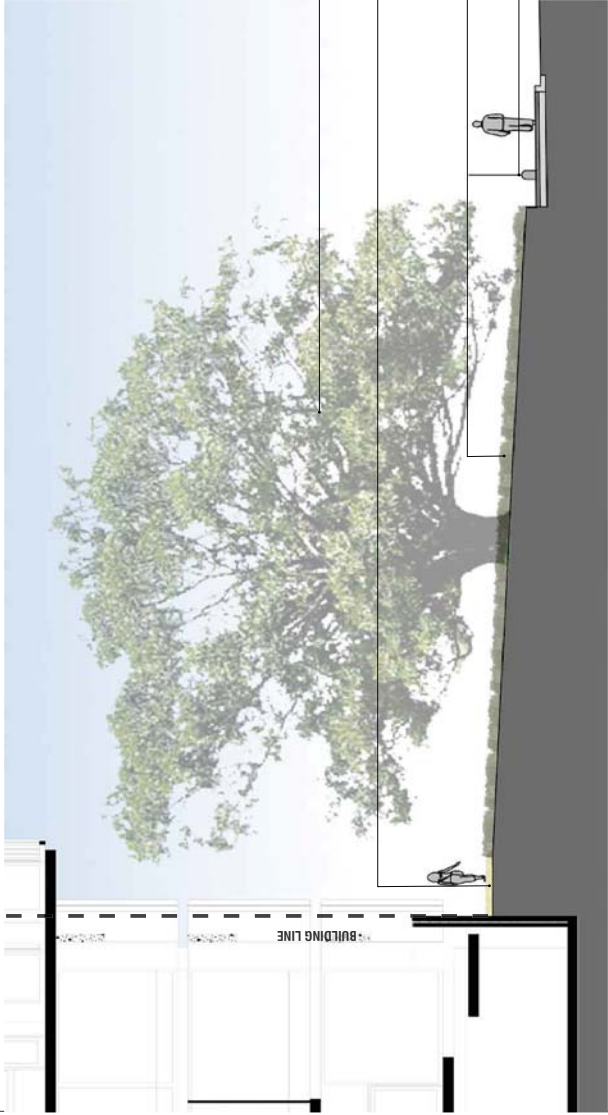

SECTION / ELEVATION AA
SCALE 1:100

MATERIALS



P4 - GRANITE PEDESTRIAN COBBLES



P2 - GRANITE FLAGS



P6 - DECOMPOSED GRANITE PATH



P7 - ASPHALTIC CONCRETE SURFACES



S3 - INSITU REINFORCED CONCRETE STAIR



S4 - GRANITE STEPS



W2 - CUSTOM WALLS - IN-SITU CONCRETE RETAINING WALL

PLANTING



F1 - HERITAGE PALISADE FENCES



E3 - UNTREATED STEEL EDGING



Hedera helix



Liriope muscari 'Evergreen Giant'



Philodendron xanadu

PLANTING SCHEDULE

GROUNDCOVERS

Symbol	Species	Common Name	Quantity	Pot Size	Height	Spread	Spacing
Hh	Hedera helix	English Ivy	198	200mm	300mm	600mm	300mm
Lm	Liriope muscari 'Evergreen Giant'	Liriope muscari	198	150mm	300mm	300mm	300mm
Px	Philodendron xanadu	Philodendron	88	200mm	400mm	500mm	400mm