

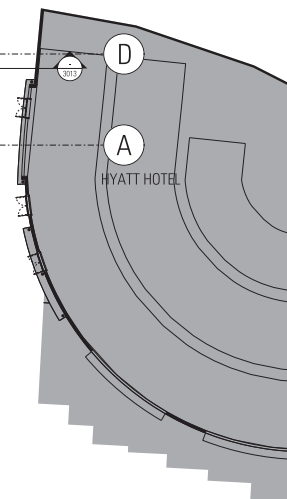
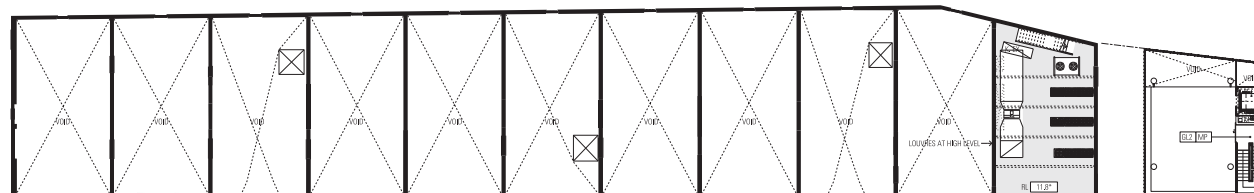
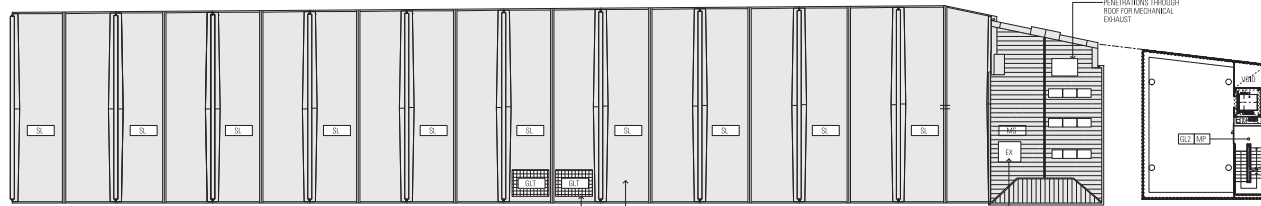


Appendices

5.0

Appendix 1:	Architectural Drawings
Appendix 2:	Photomontages & Artistic Impressions
Appendix 3:	Materials Board
Appendix 4:	<i>SCRA, GFA, Land-Use, Site Coverage & Heritage Impact Comparison Diagrams</i>

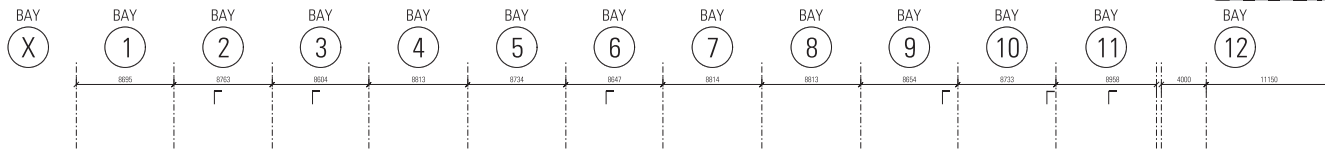

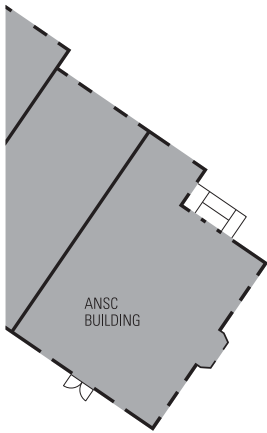

TEXTURED GLASS TO ADDRESS REFLECTIVITY
REPLACE EXISTING SLATE ROOF

PENETRATION FOR KITCHEN EXHAUST

PENETRATIONS THROUGH ROOF FOR MECHANICAL EXHAUST

SHEET LOT BOUNDARY

