



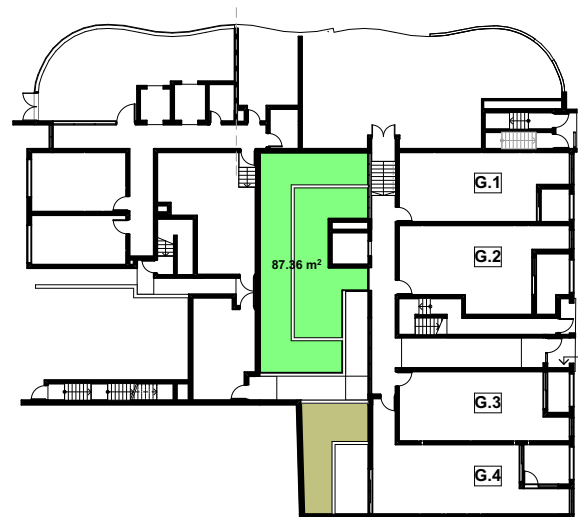

GROUND FLOOR / LEVEL 01

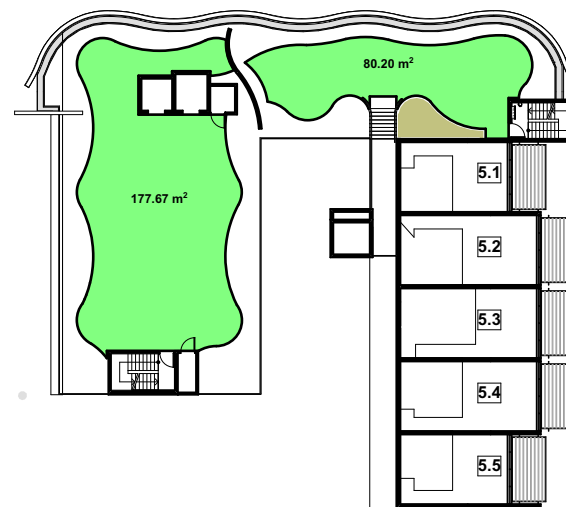

LEVEL 06 MEZZANINE

COMMON OPEN SPACE STUDY

 COMMON OPEN SPACE

GROUND / LEVEL 01 - 87.36
LEVEL 06 MEZZANINE - 257.87

TOTAL - 345.23m²
33% of Site Area