




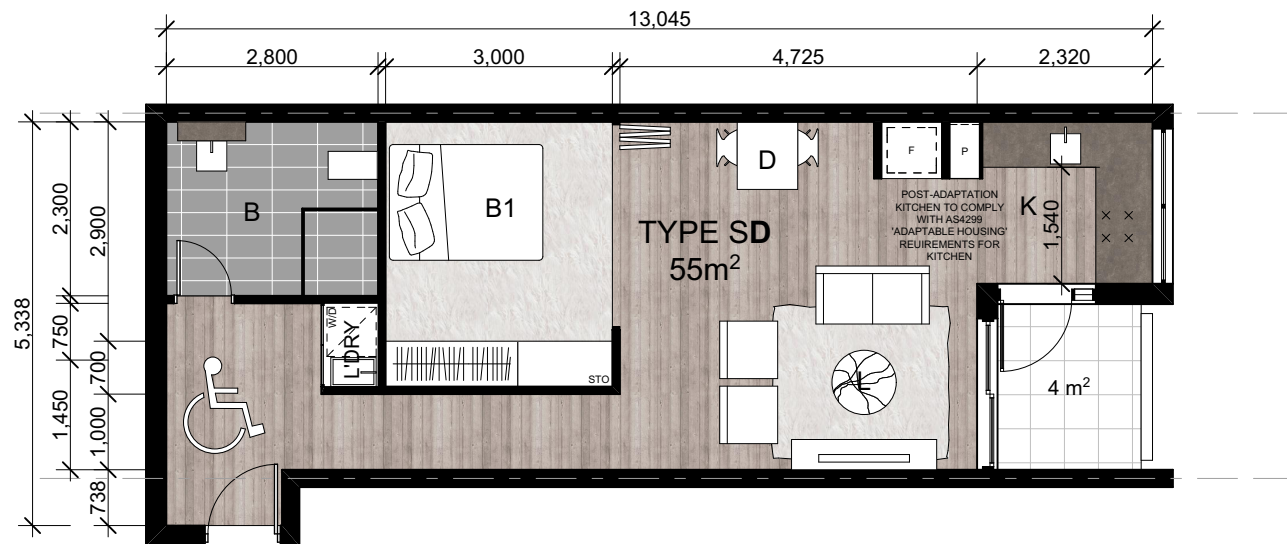

STUDIO D PRE-ADAPTABLE

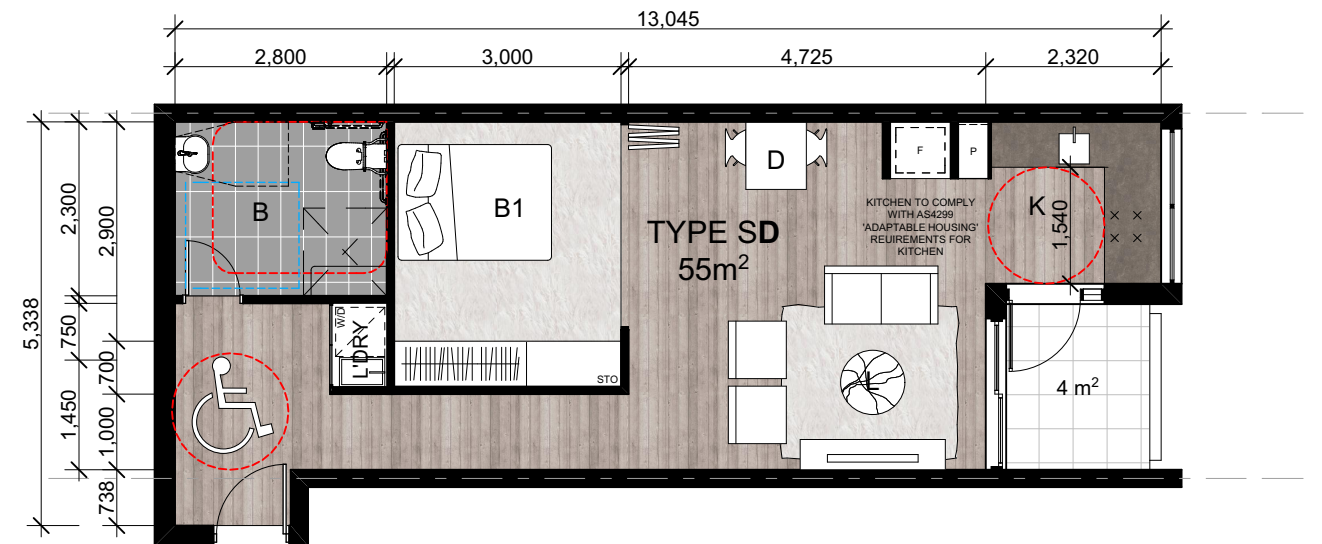

STUDIO D POST-ADAPTABLE

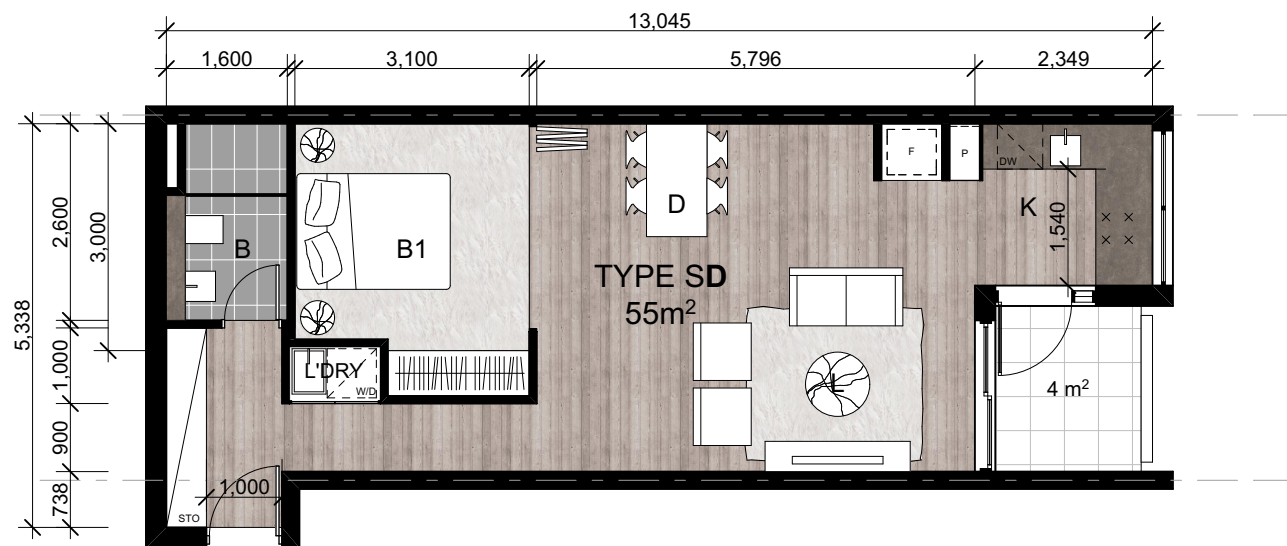

STUDIO D1

