




STUDIO A

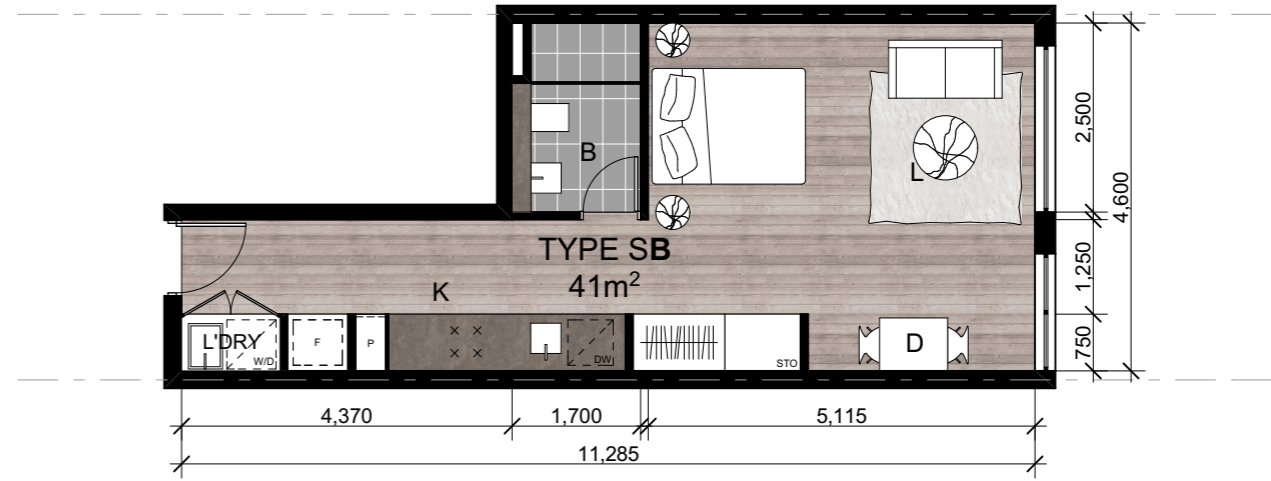

STUDIO B

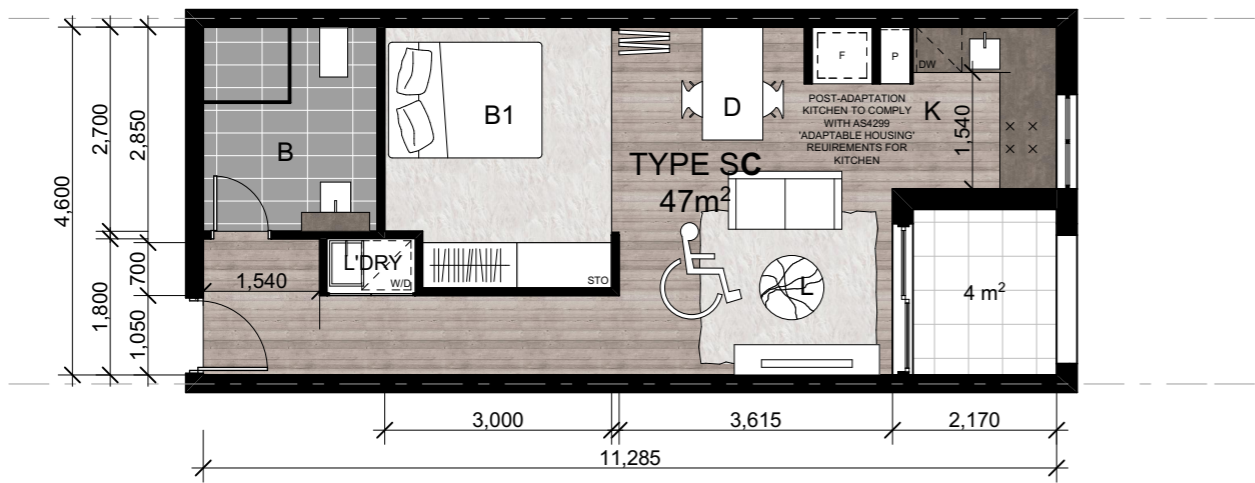

STUDIO C PRE-ADAPTABLE

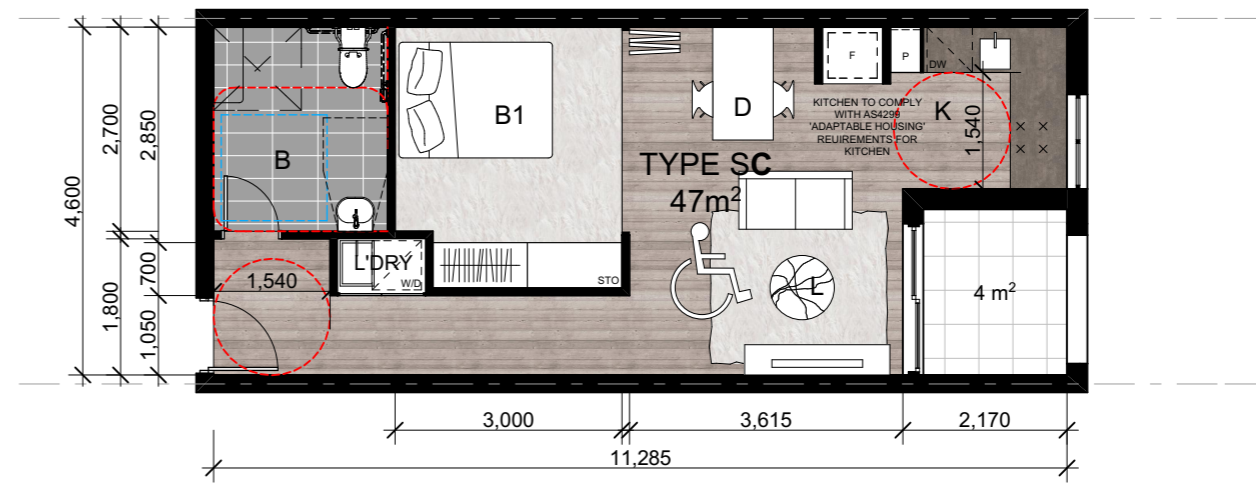

STUDIO C POST-ADAPTABLE