


FACULTY OF ARTS AND SOCIAL SCIENCES

UNIVERSITY OF SYDNEY

DEVELOPMENT APPLICATION (SSD - 7081)

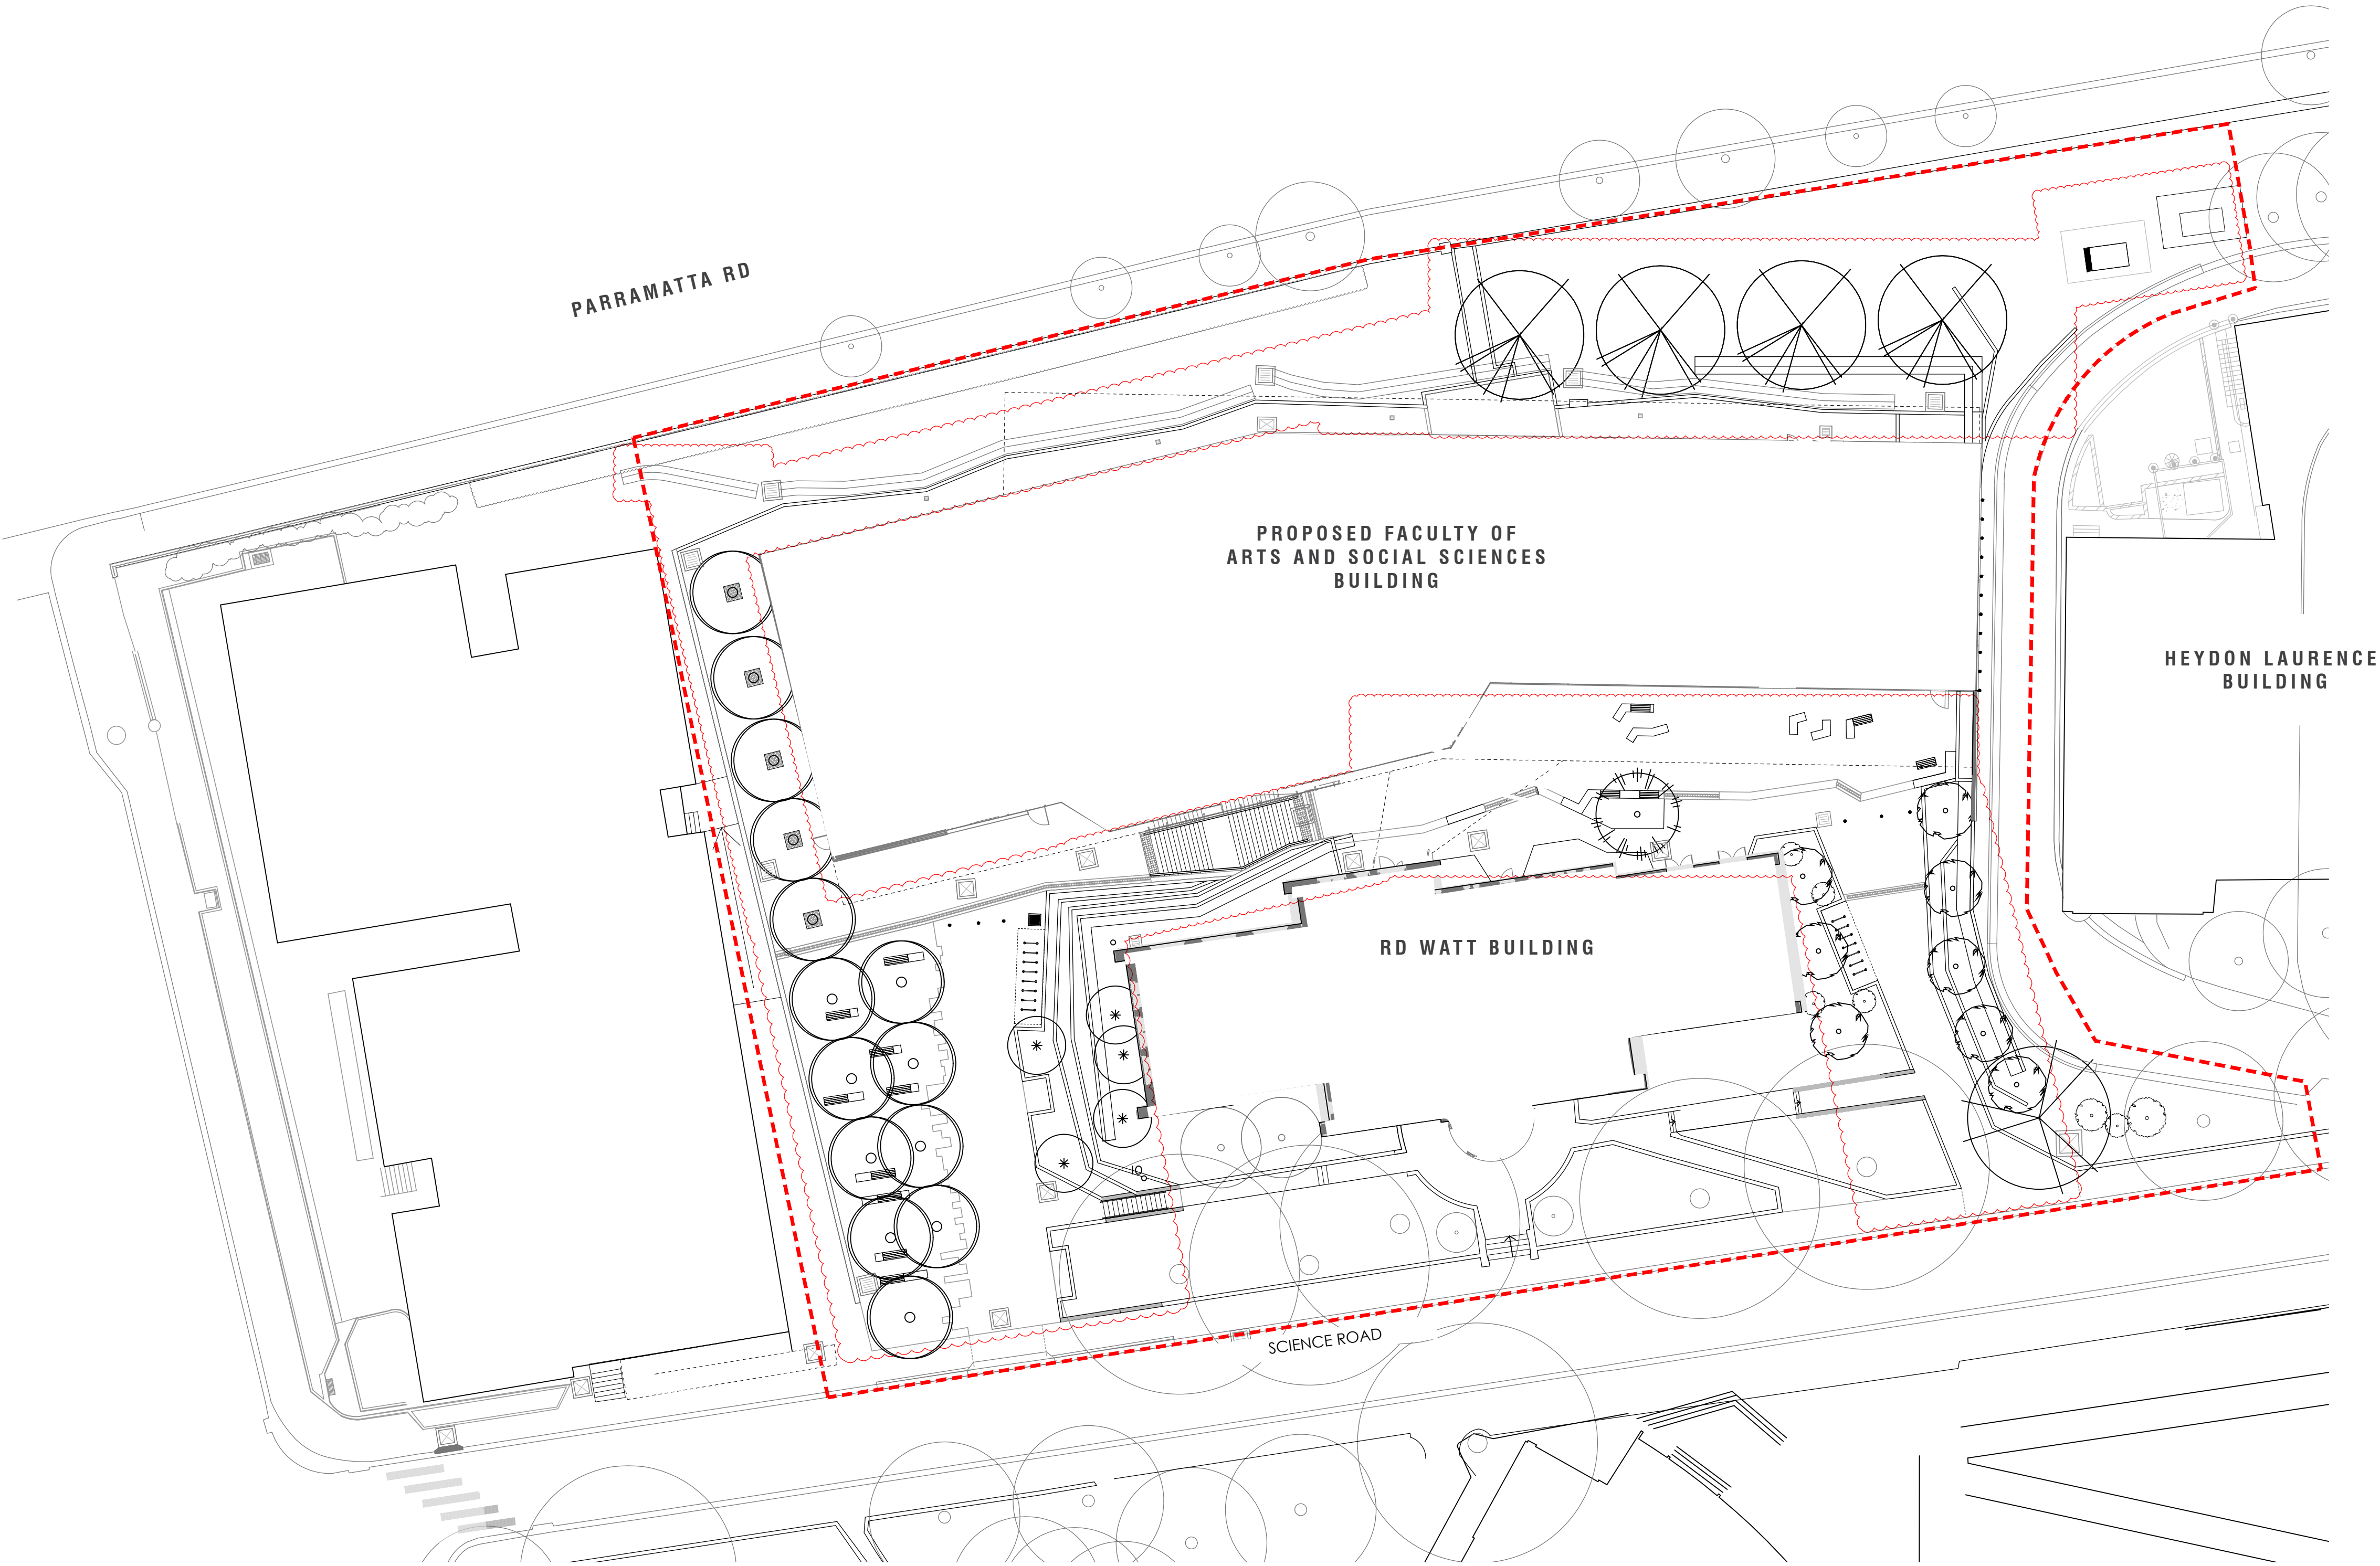


LEGEND

AREAS AMENDED FROM PREVIOUS DA


DRAWING SCHEDULE

DWG NUMBER	TITLE
FASS-L-DA-000	COVER SHEET
FASS-L-DA-100	LANDSCAPE PLAN - GROUND
FASS-L-DA-101	TREE PROTECTION / REMOVAL PLAN
FASS-L-DA-110	LANDSCAPE FINISHES PLAN - GROUND
FASS-L-DA-120	LANDSCAPE PLAN - ROOF
FASS-L-DA-121	LANDSCAPE FINISHES PLAN - ROOF
FASS-L-DA-200	LANDSCAPE SECTIONS 1
FASS-L-DA-201	LANDSCAPE SECTIONS 2
FASS-L-DA-202	LANDSCAPE SECTIONS 3
FASS-L-DA-203	LANDSCAPE SECTIONS 4
FASS-L-DA-204	LANDSCAPE SECTIONS 5
FASS-L-DA-400	PLANTING AND MATERIAL IMAGES - GROUND
FASS-L-DA-401	PLANTING IMAGES - ROOF & PLANTING SCHEDULES


REV	DATE	STATUS	REV	DATE	STATUS
01	31.05.16	DEVELOPMENT APPLICATION	A		
02	03.06.16	DEVELOPMENT APPLICATION	B		
03	16.06.16	DEVELOPMENT APPLICATION	C		
04	12.07.16	DEVELOPMENT APPLICATION	D		
05	04.10.16	DEVELOPMENT APPLICATION	E		

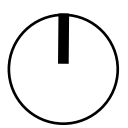



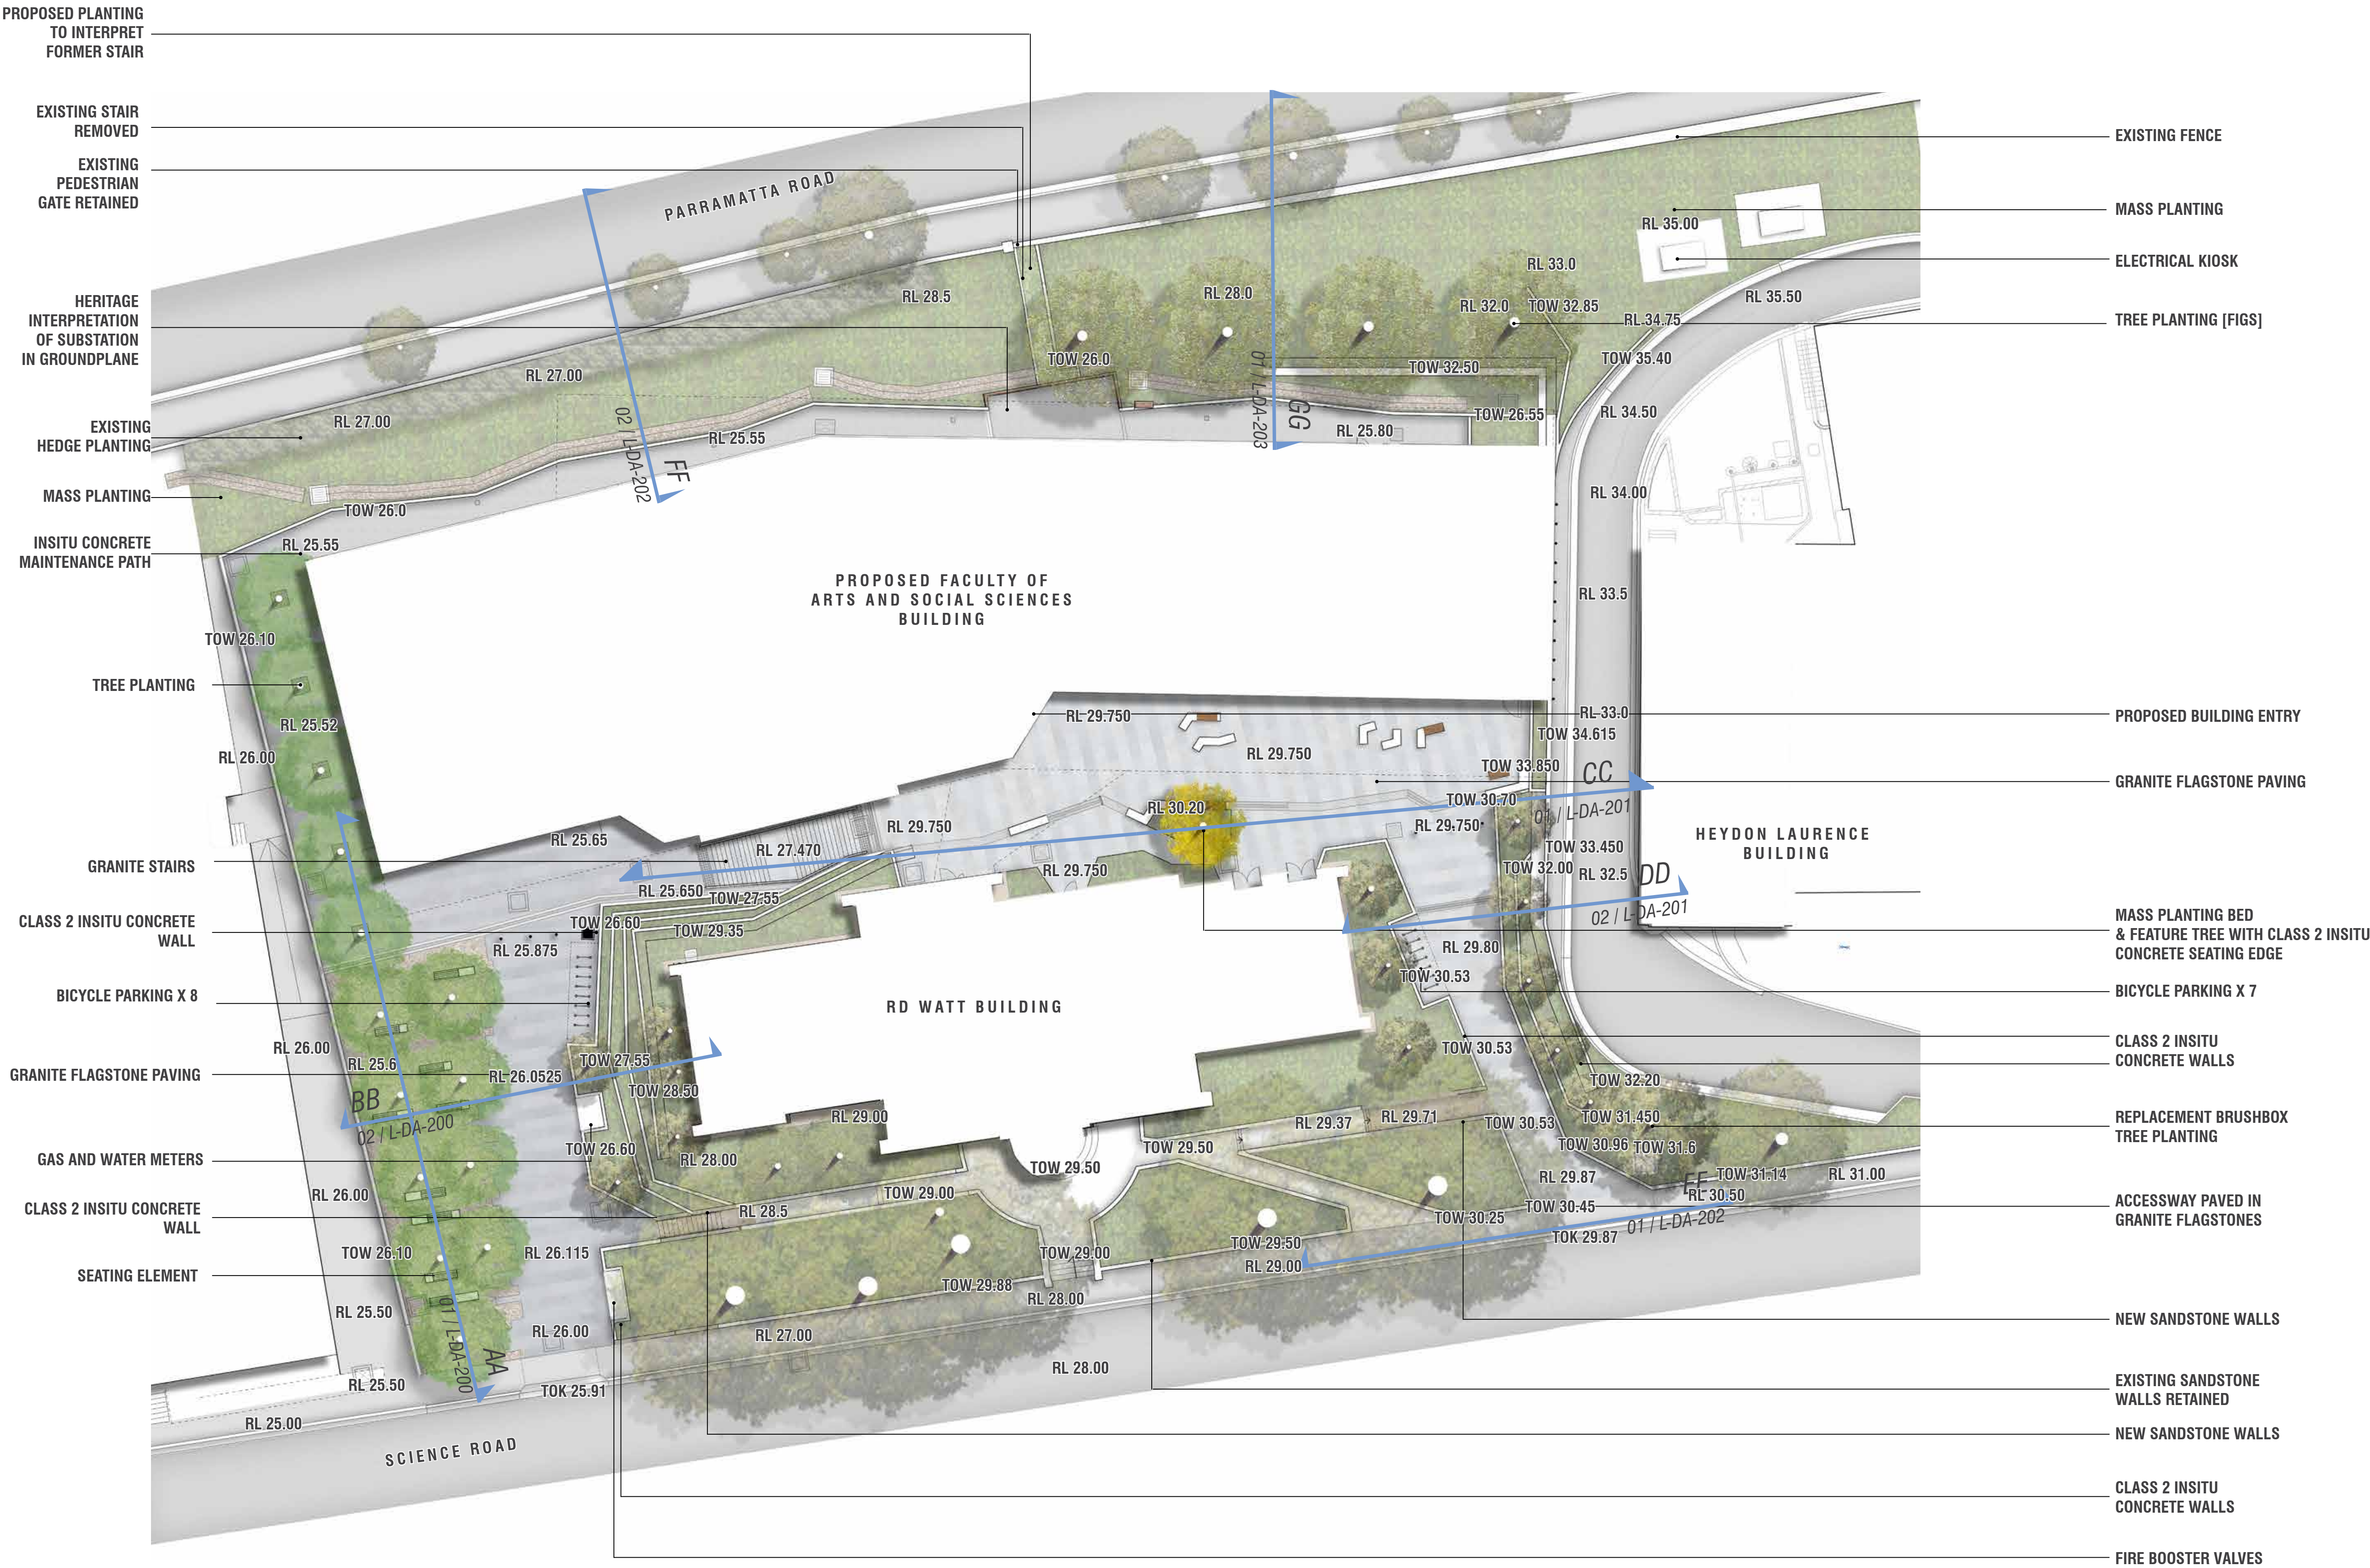



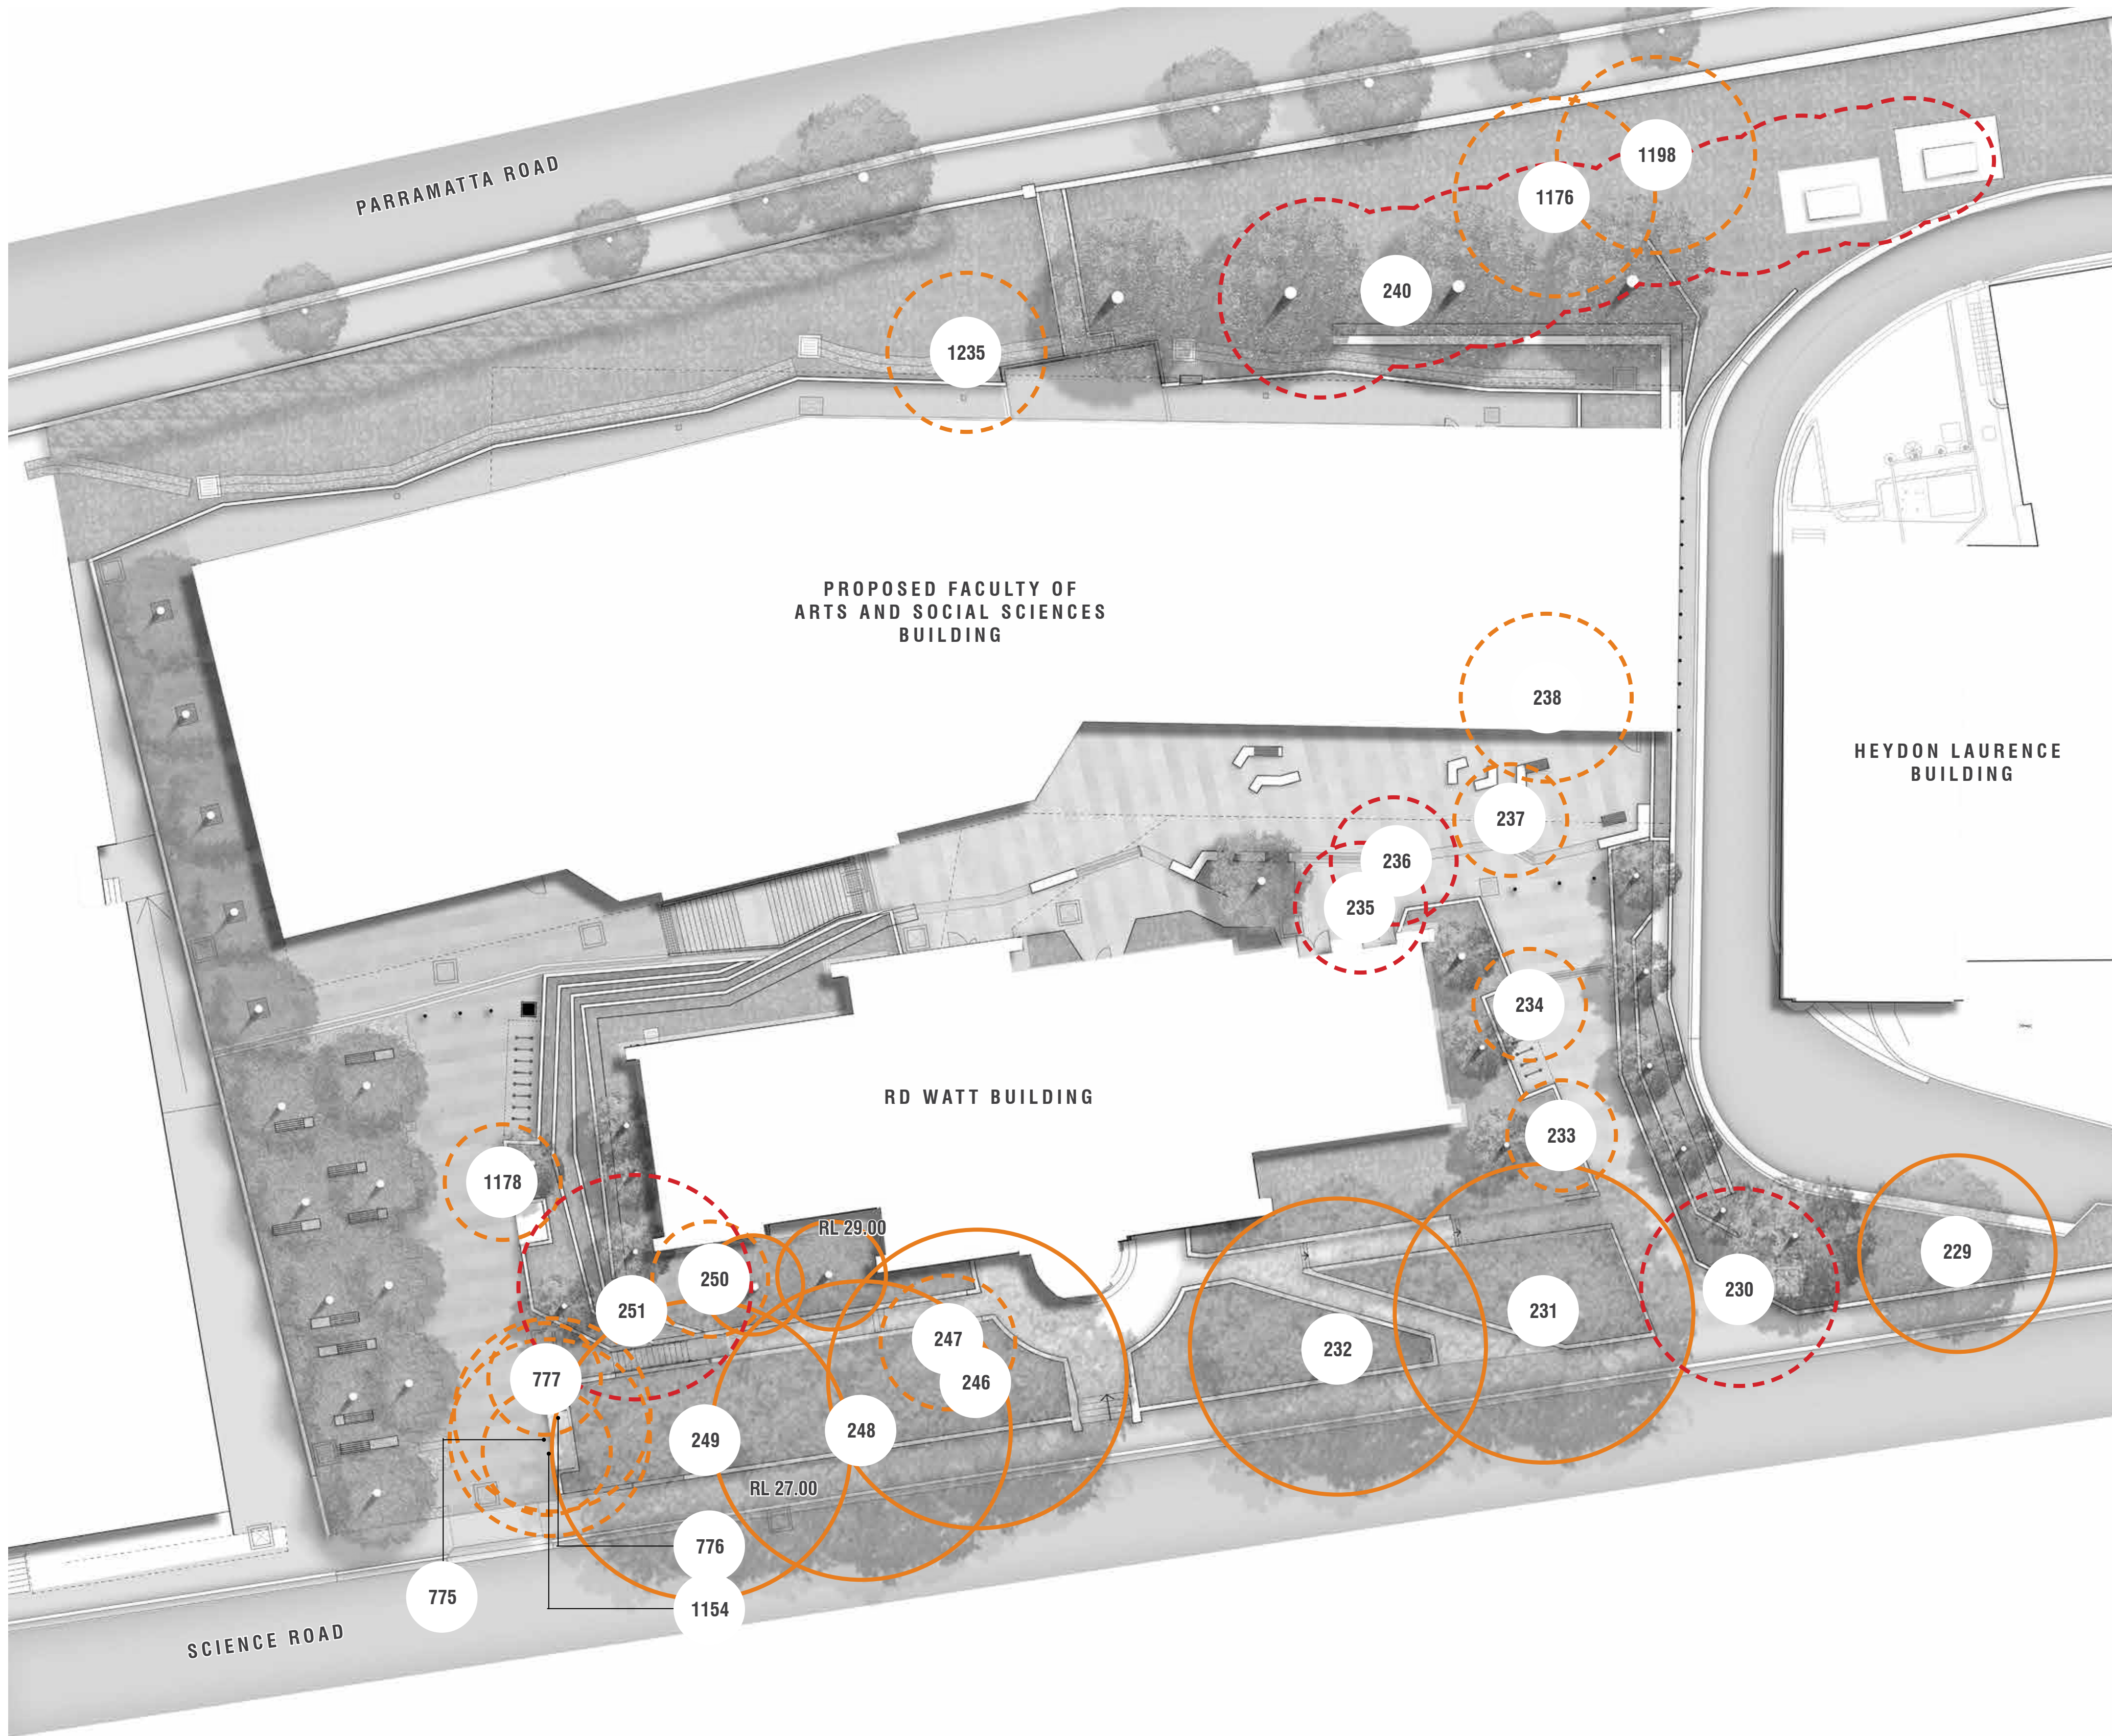


LEGEND

- EXISTING TREES RETAINED AND PROTECTED
- EXISTING TREES REMOVED UNDER REF3  
-2016 -FASS EARLY WORKS STAGE 2,  
CAMPERDOWN CAMPUS
- EXISTING TREES REMOVED UNDER SSDA

NOTE: REFER TO AIA PREPARED BY TREE IQ

REV	DATE	STATUS	REV	DATE	STATUS
01	31.05.16	DEVELOPMENT APPLICATION	A		
02	03.06.16	DEVELOPMENT APPLICATION	B		
03	16.06.16	DEVELOPMENT APPLICATION	C		
04	12.07.16	DEVELOPMENT APPLICATION	D		
05	04.10.16	DEVELOPMENT APPLICATION	E		



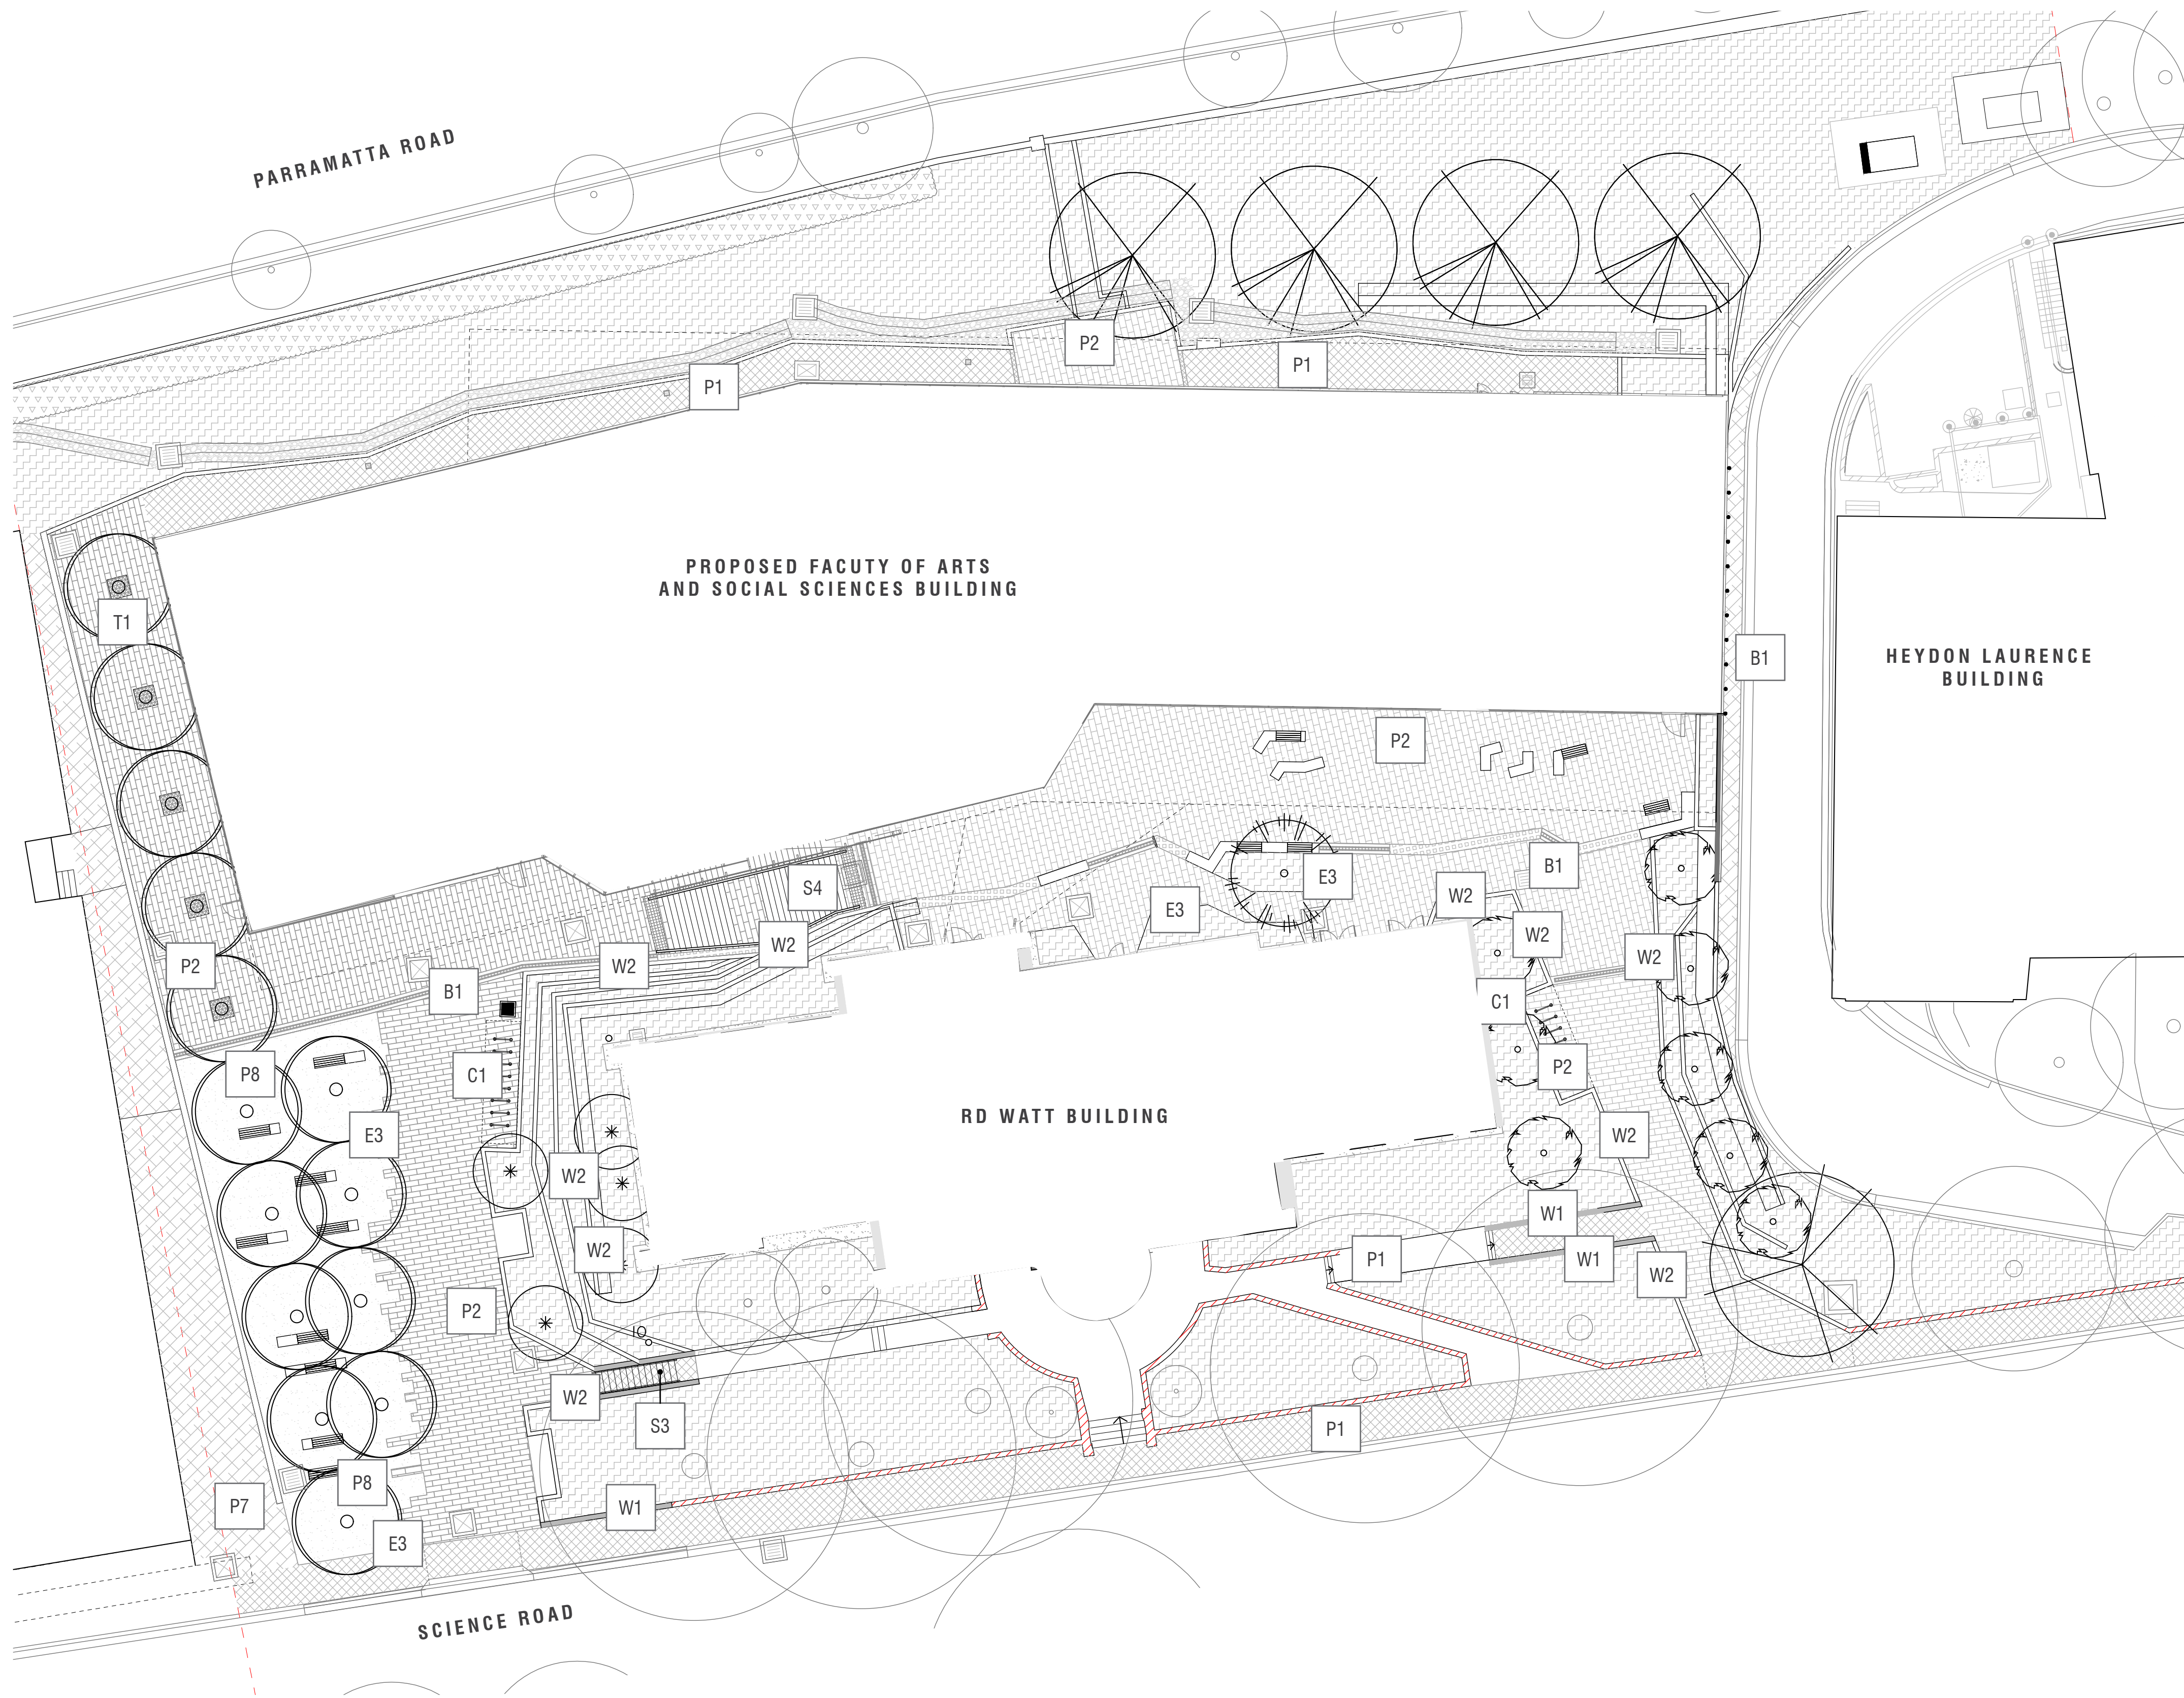


LEGEND:

- PROPOSED TREE
- EXISTING TREE RETAINED
- MASS PLANTING
- EXISTING HEDGE
- P1 INSITU CONCRETE PAVING
- P2 GRANITE FLAG PAVING TYPE A
- P2 GRANITE FLAG PAVING TYPE B
- P6 GRAVEL PATH
- P7 ASPHALTIC CONCRETE ROAD SURFACES
- P8 CEMENT STABILISED DECOMPOSED GRANITE GRAVEL
- P3 GRANITE COBBLE PAVING
- S3 CONCRETE STAIRS
- S4 GRANITE STAIRS
- EXISTING SANDSTONE WALLING
- E3 UNTREATED STEEL EDGING
- W1 RECONSTRUCTED SANDSTONE WALLING
- W2 INSITU CONCRETE CUSTOM WALL
- B1 BOLLARDS
- TREE SURROUND
- C1 CYCLE RACK
- DFI WATER STATION

REV	DATE	STATUS	REV	DATE	STATUS
01	31.05.16	DEVELOPMENT APPLICATION	A		
02	03.06.16	DEVELOPMENT APPLICATION	B		
03	16.06.16	DEVELOPMENT APPLICATION	C		
04	12.07.16	DEVELOPMENT APPLICATION	D		
05	04.10.16	DEVELOPMENT APPLICATION	E		



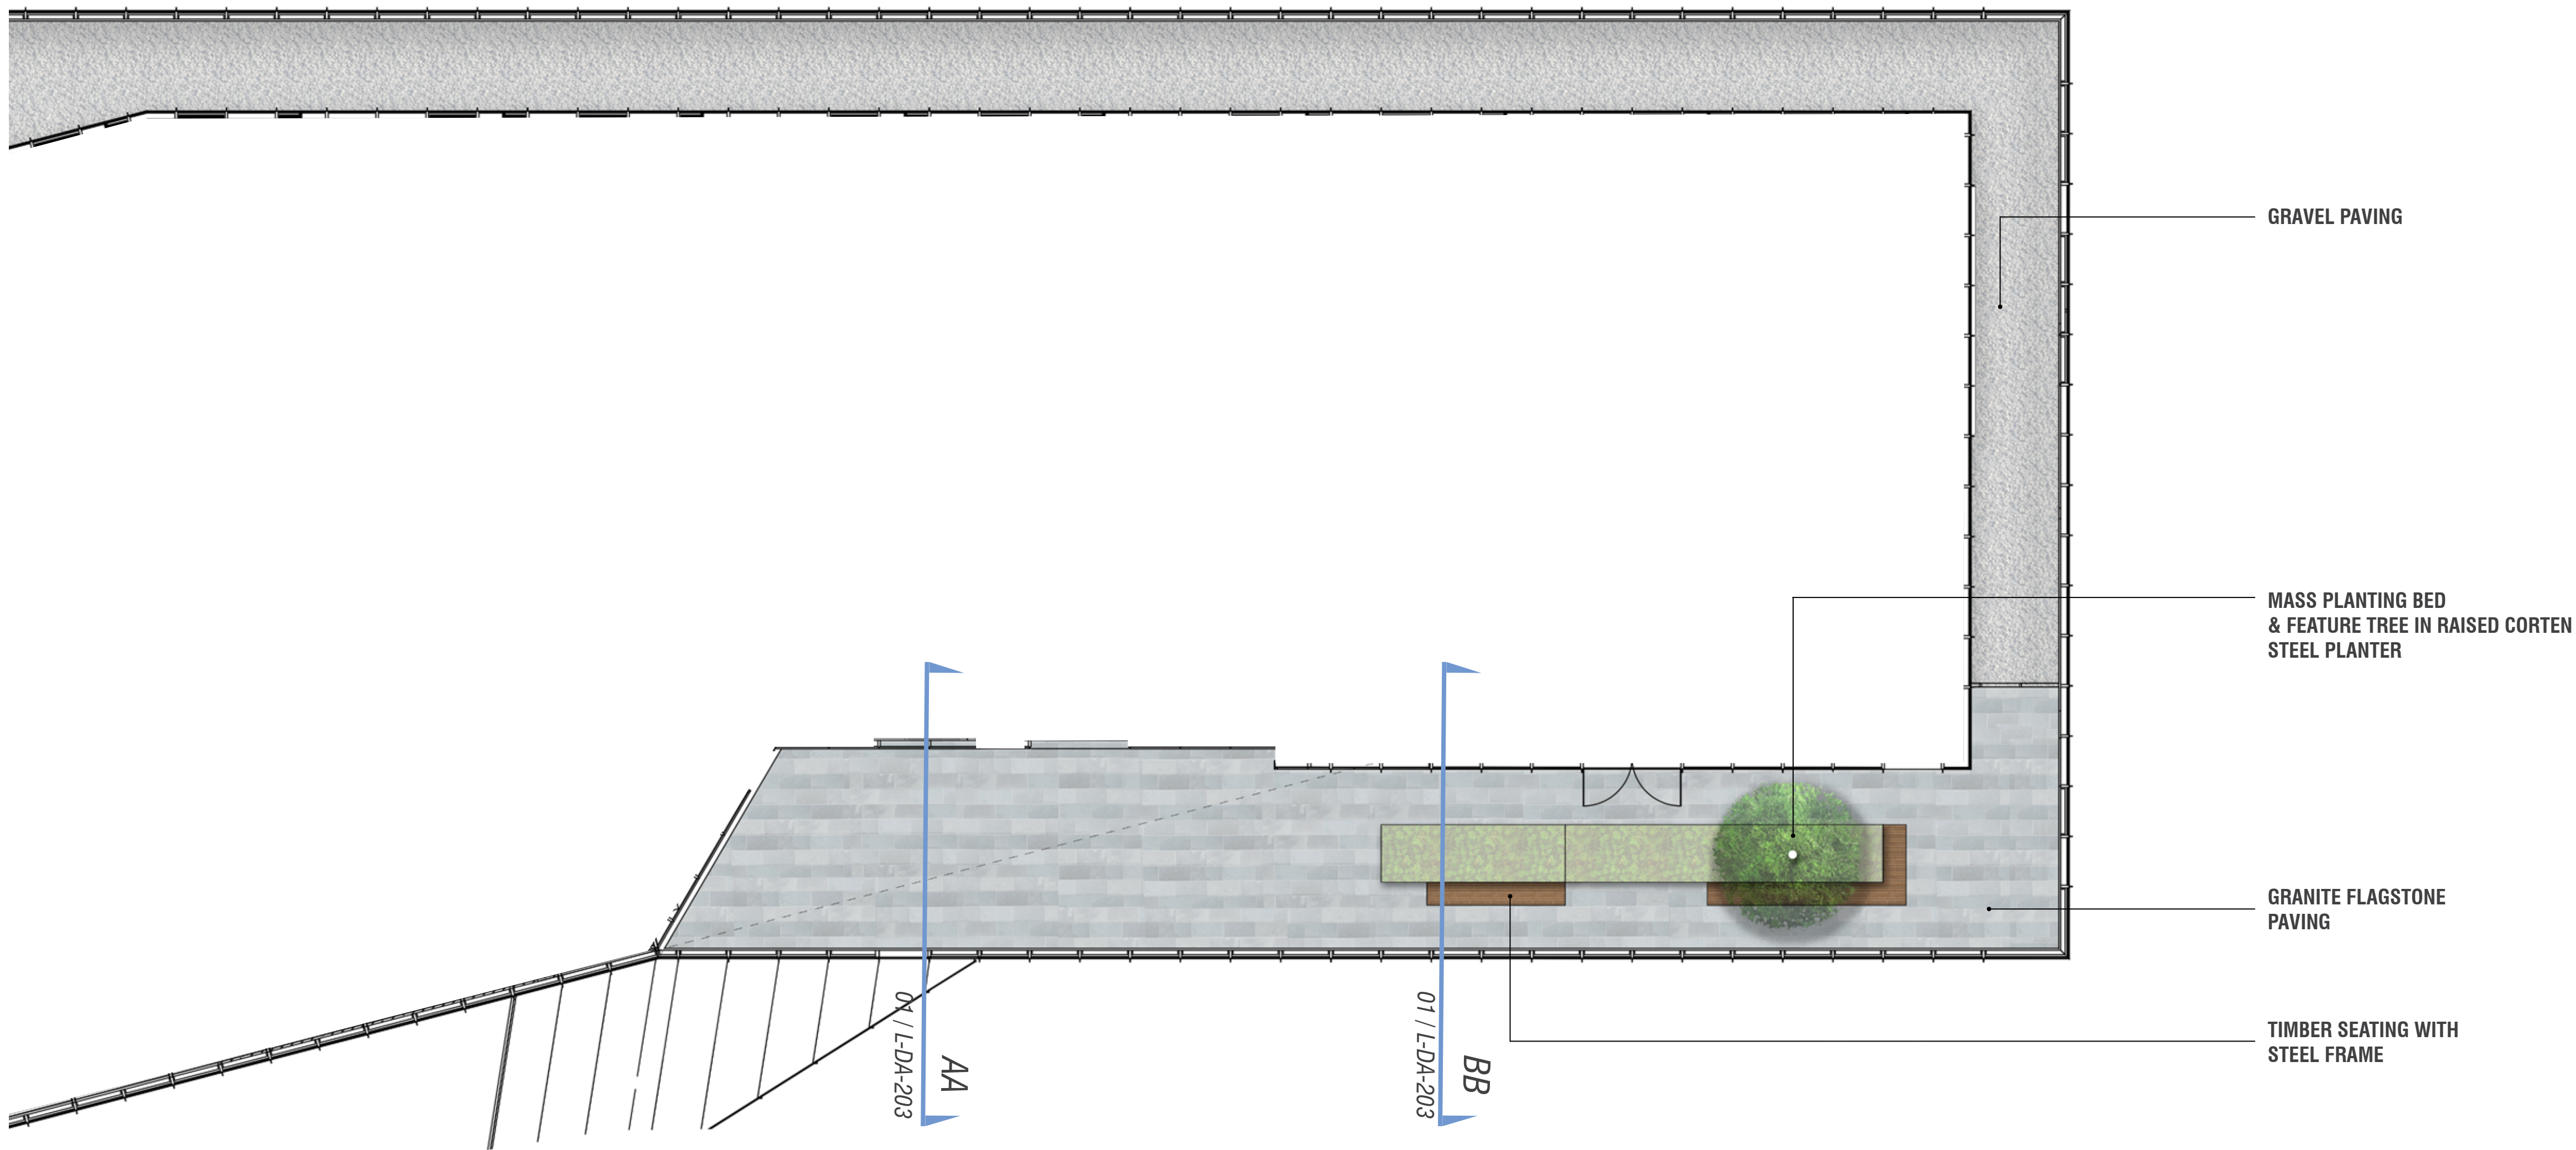


GRAVEL PAVING







MASS PLANTING BED  
& FEATURE TREE IN RAISED CORTEN  
STEEL PLANTER

GRANITE FLAGSTONE  
PAVING


TIMBER SEATING WITH  
STEEL FRAME

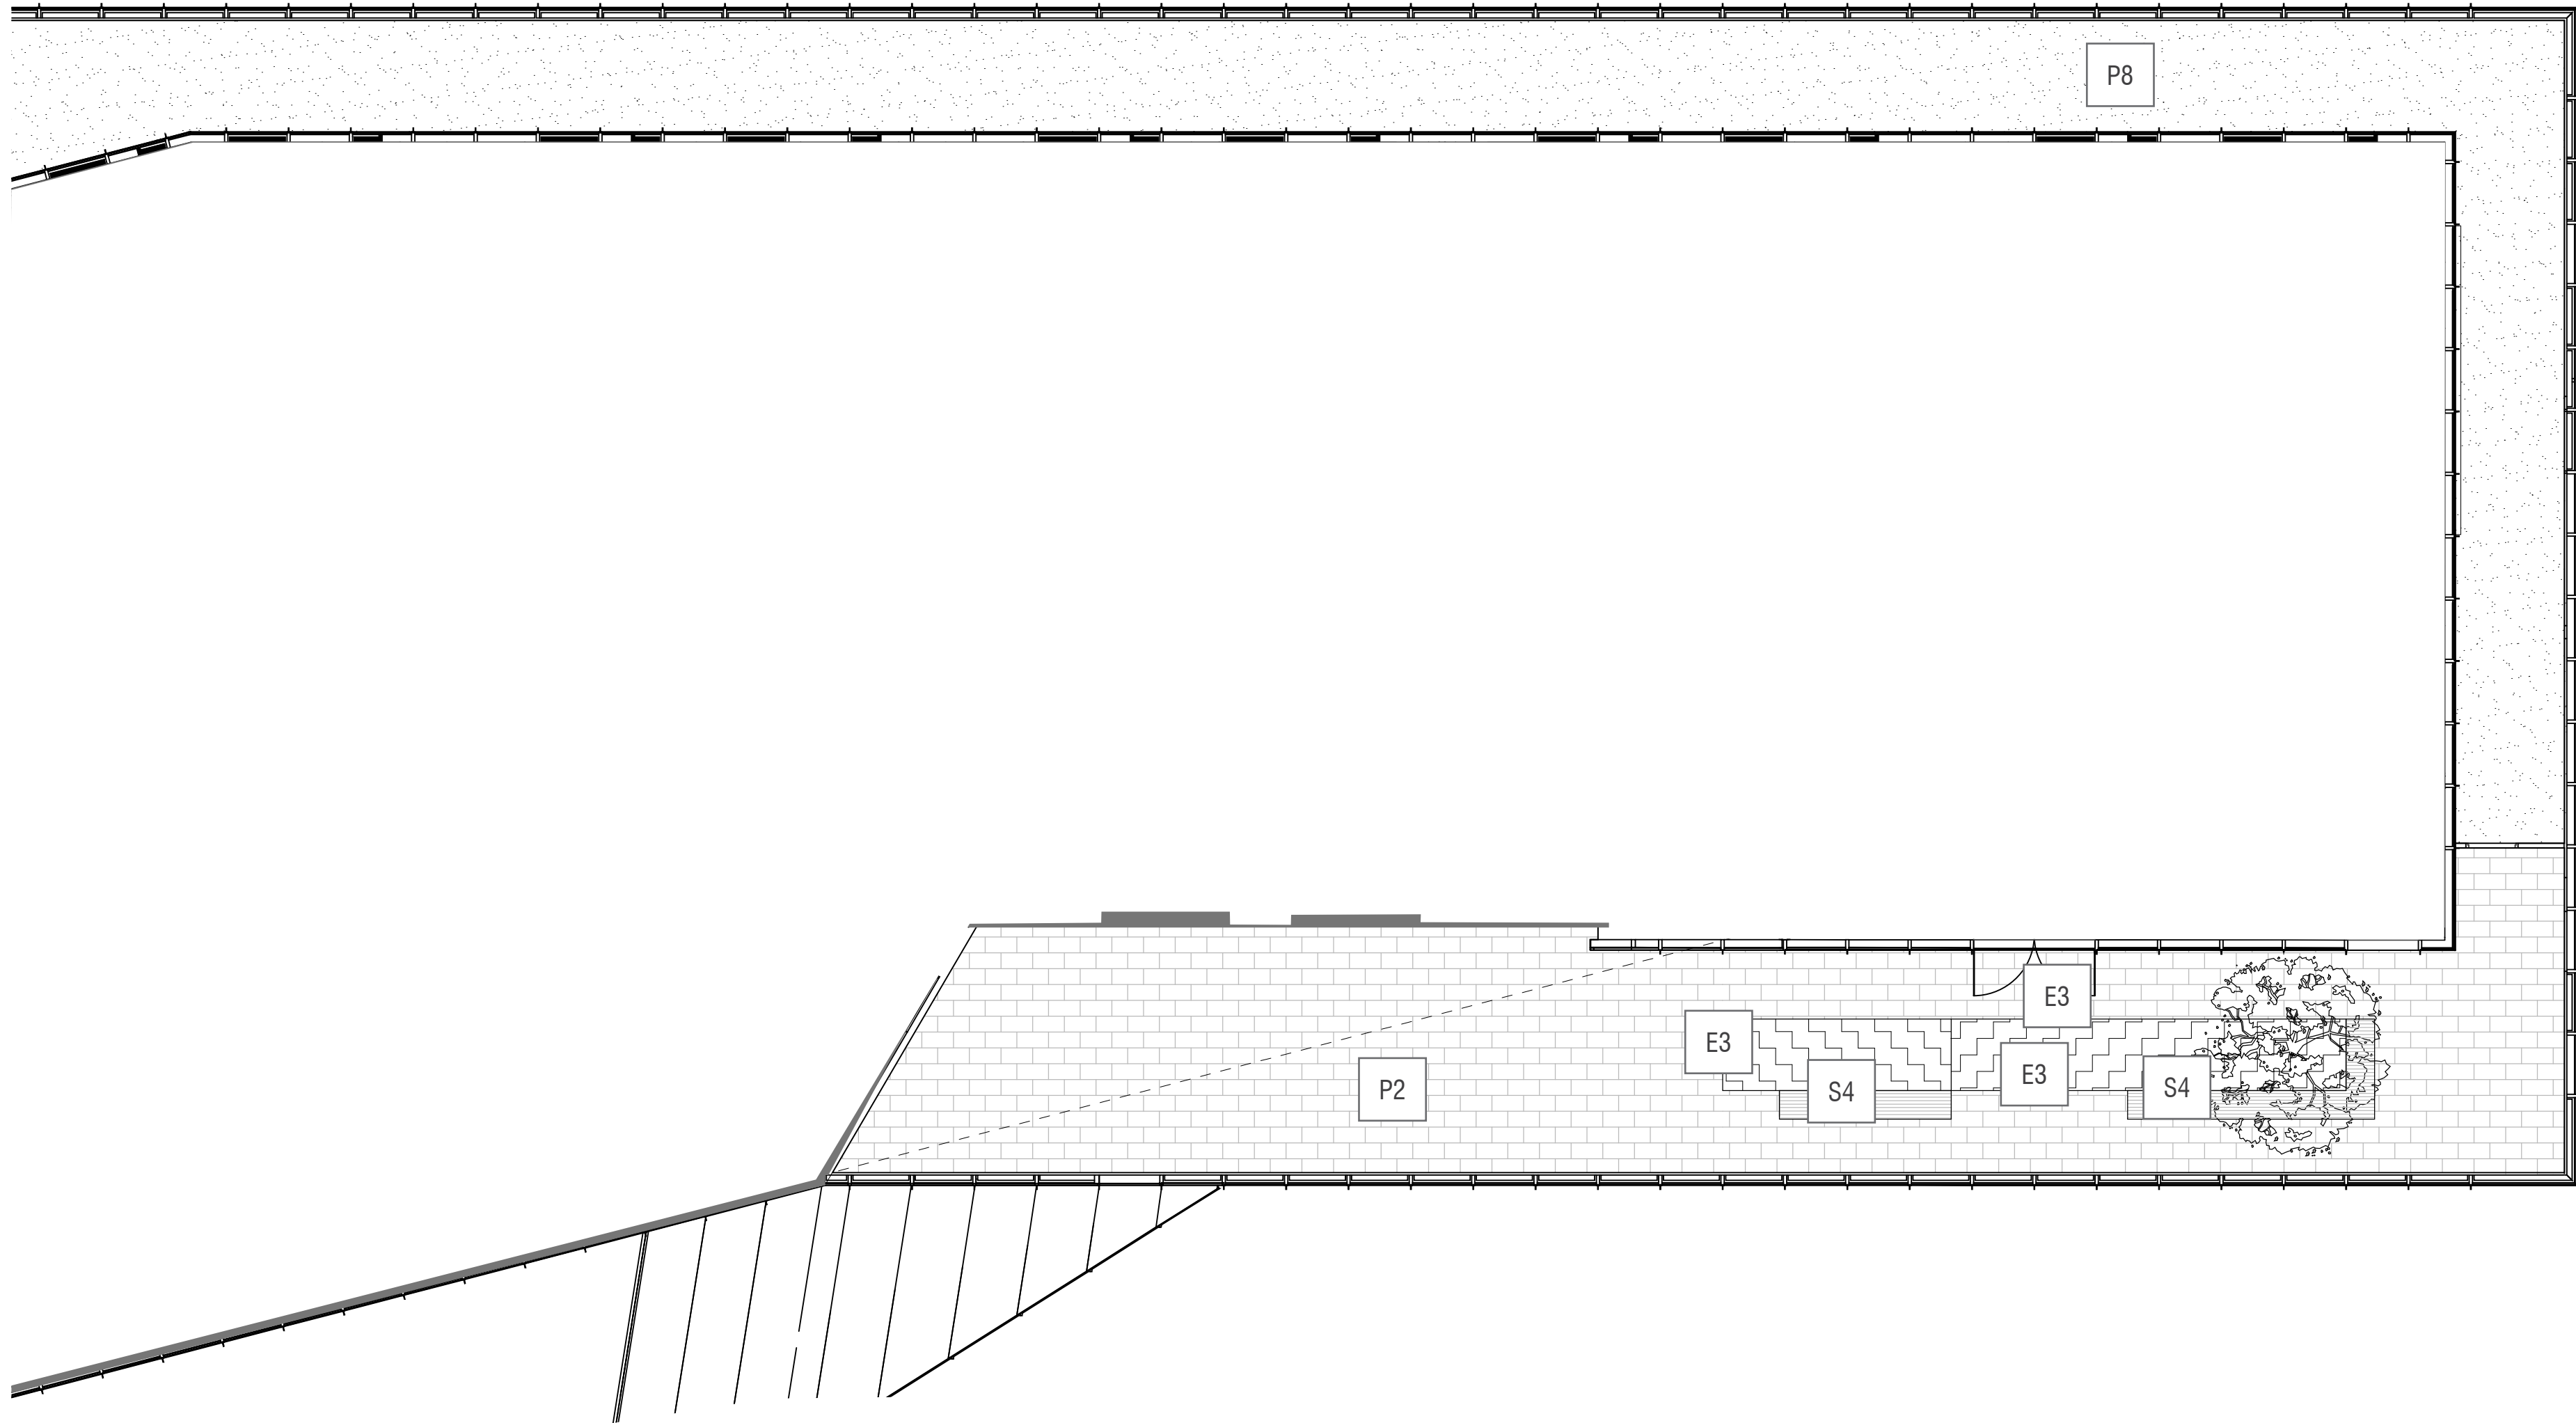

LEGEND:

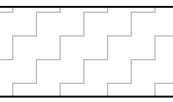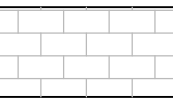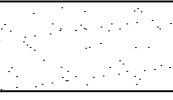 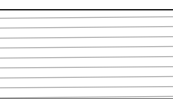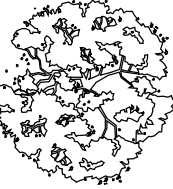-  MASS PLANTING
-  P2 GRANITE FLAGS
-  P8 GRAVEL
-  E3 UNTREATED STEEL EDGING
-  S4 CUSTOM SEATING  
STEEL AND  
HARDWOOD TIMBER SEAT
-  PROPOSED TREE PLANTING


REV	DATE	STATUS	REV	DATE	STATUS
01	31.05.16	DEVELOPMENT APPLICATION	A		
02	03.06.16	DEVELOPMENT APPLICATION	B		
03	16.06.16	DEVELOPMENT APPLICATION	C		
04	12.07.16	DEVELOPMENT APPLICATION	D		
05	04.10.16	DEVELOPMENT APPLICATION	E		

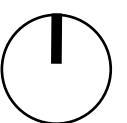







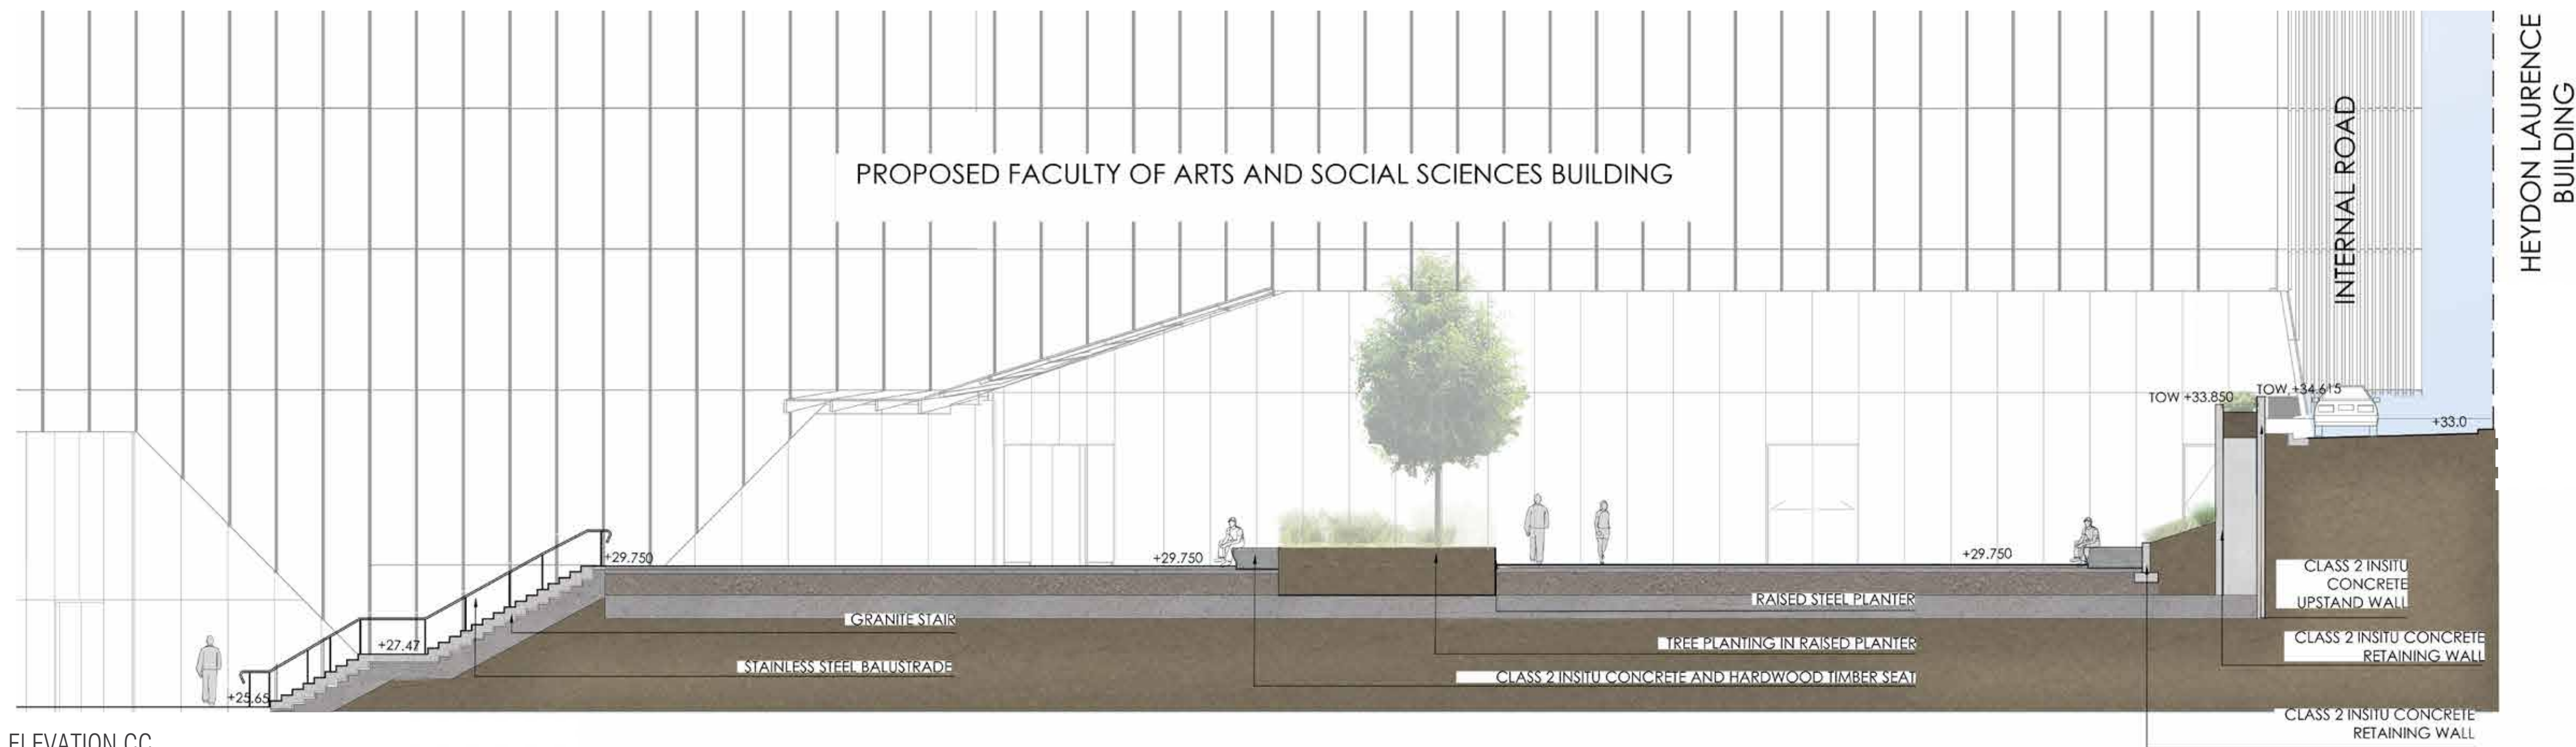


ELEVATION CC  
SCALE 1:100 @ A1




ELEVATION DD  
SCALE 1:50 @ A1



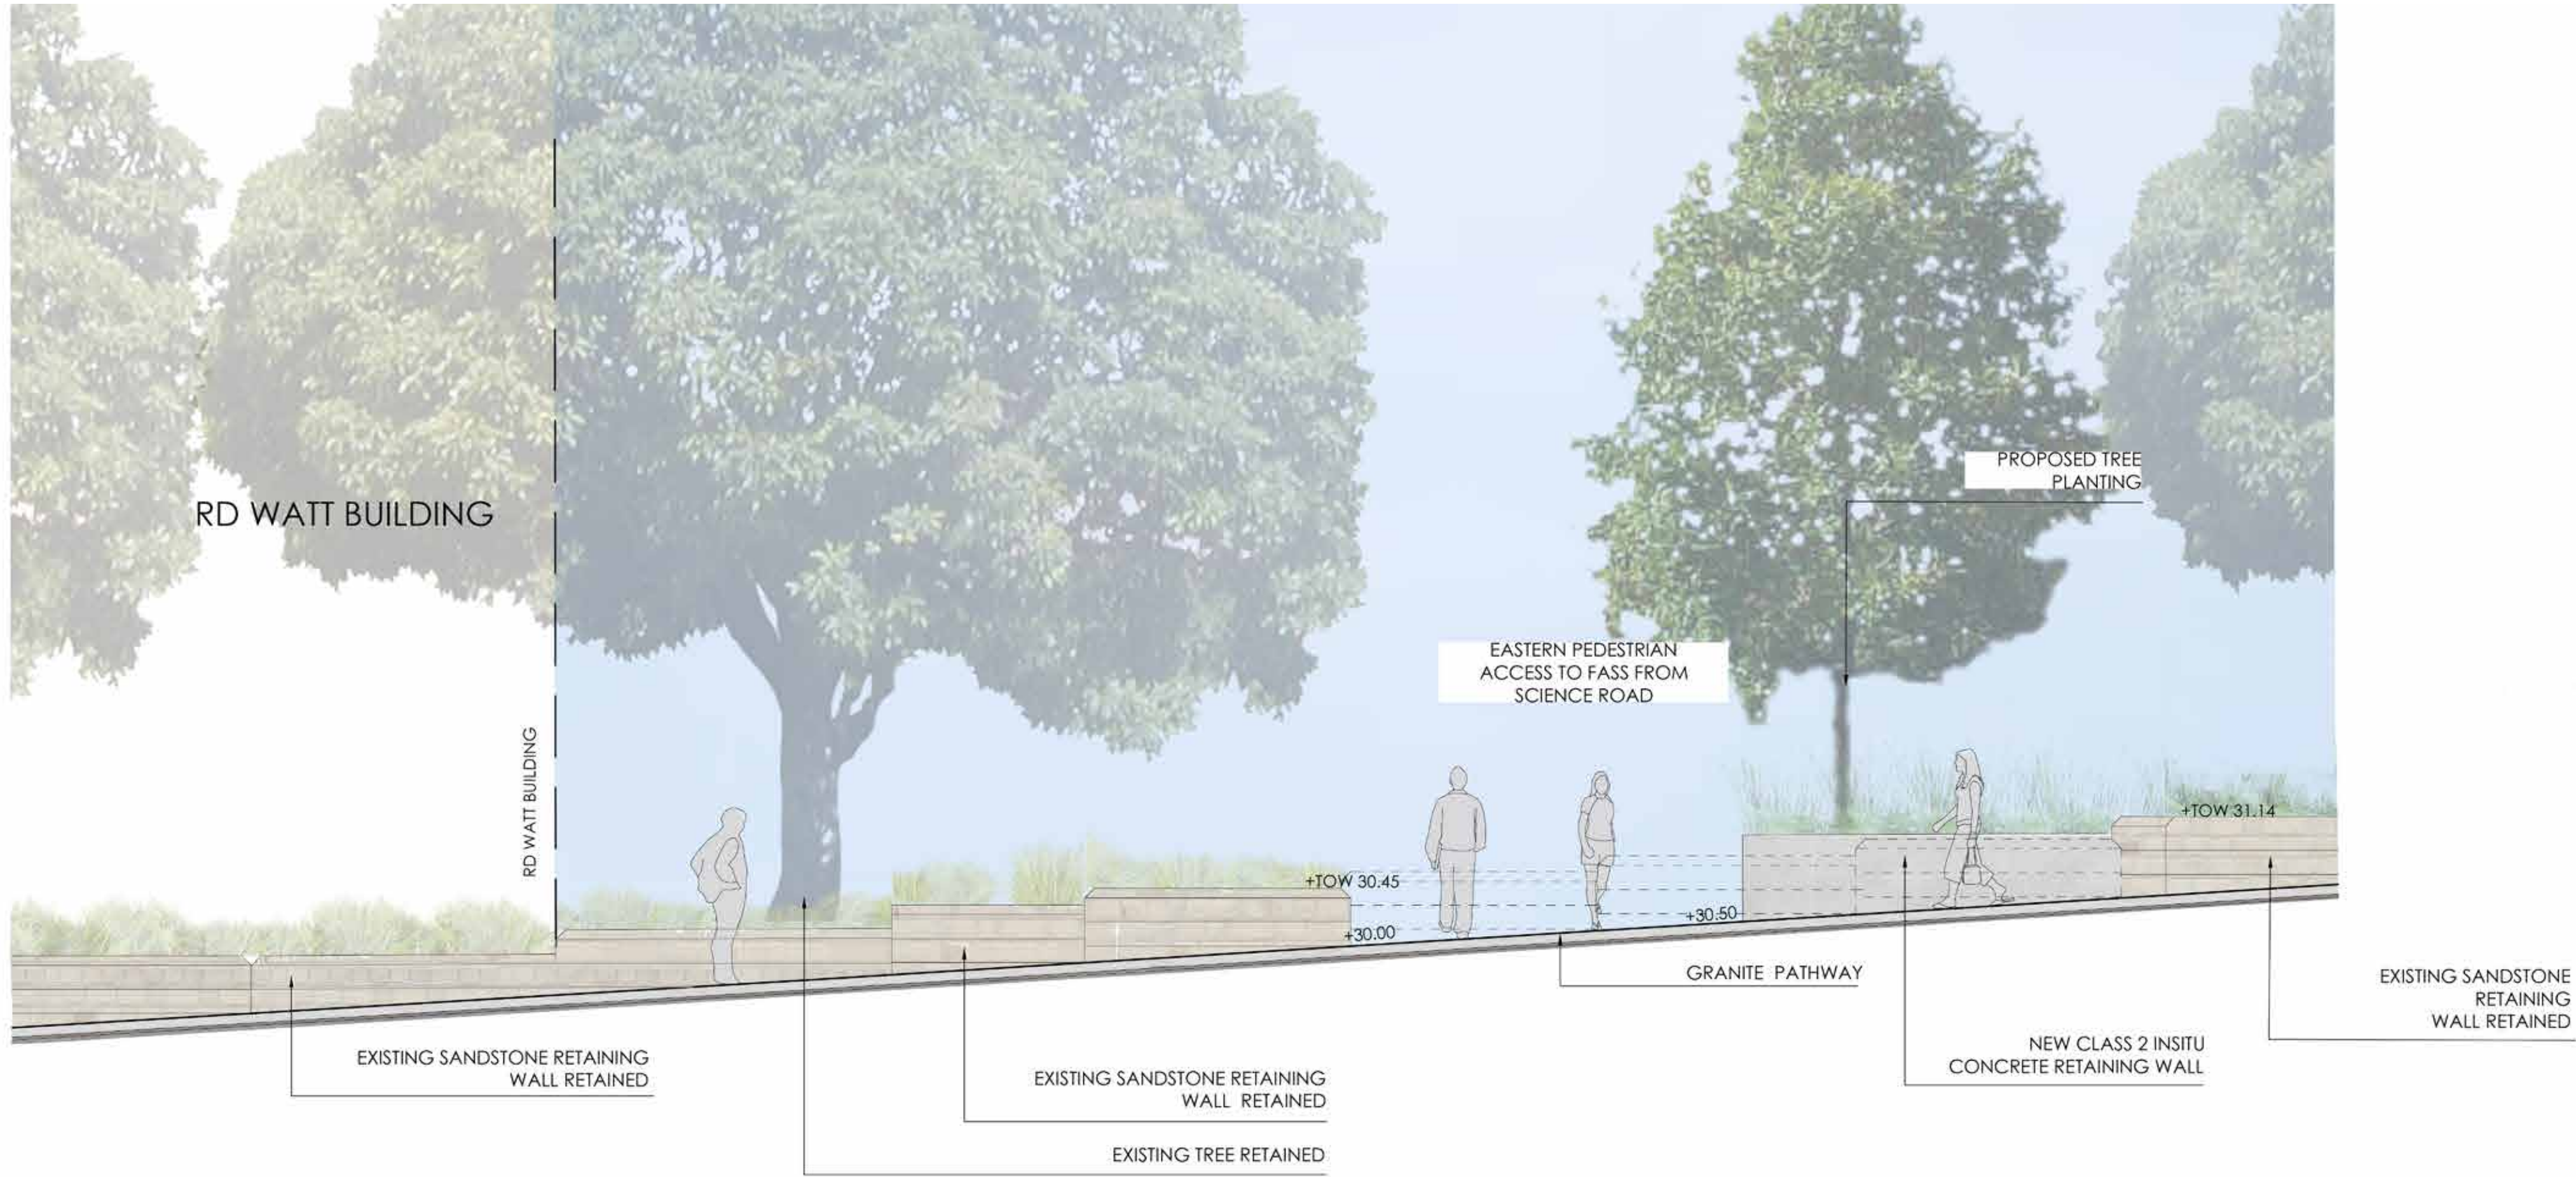


ELEVATION EE  
SCALE 1:50 @ A1



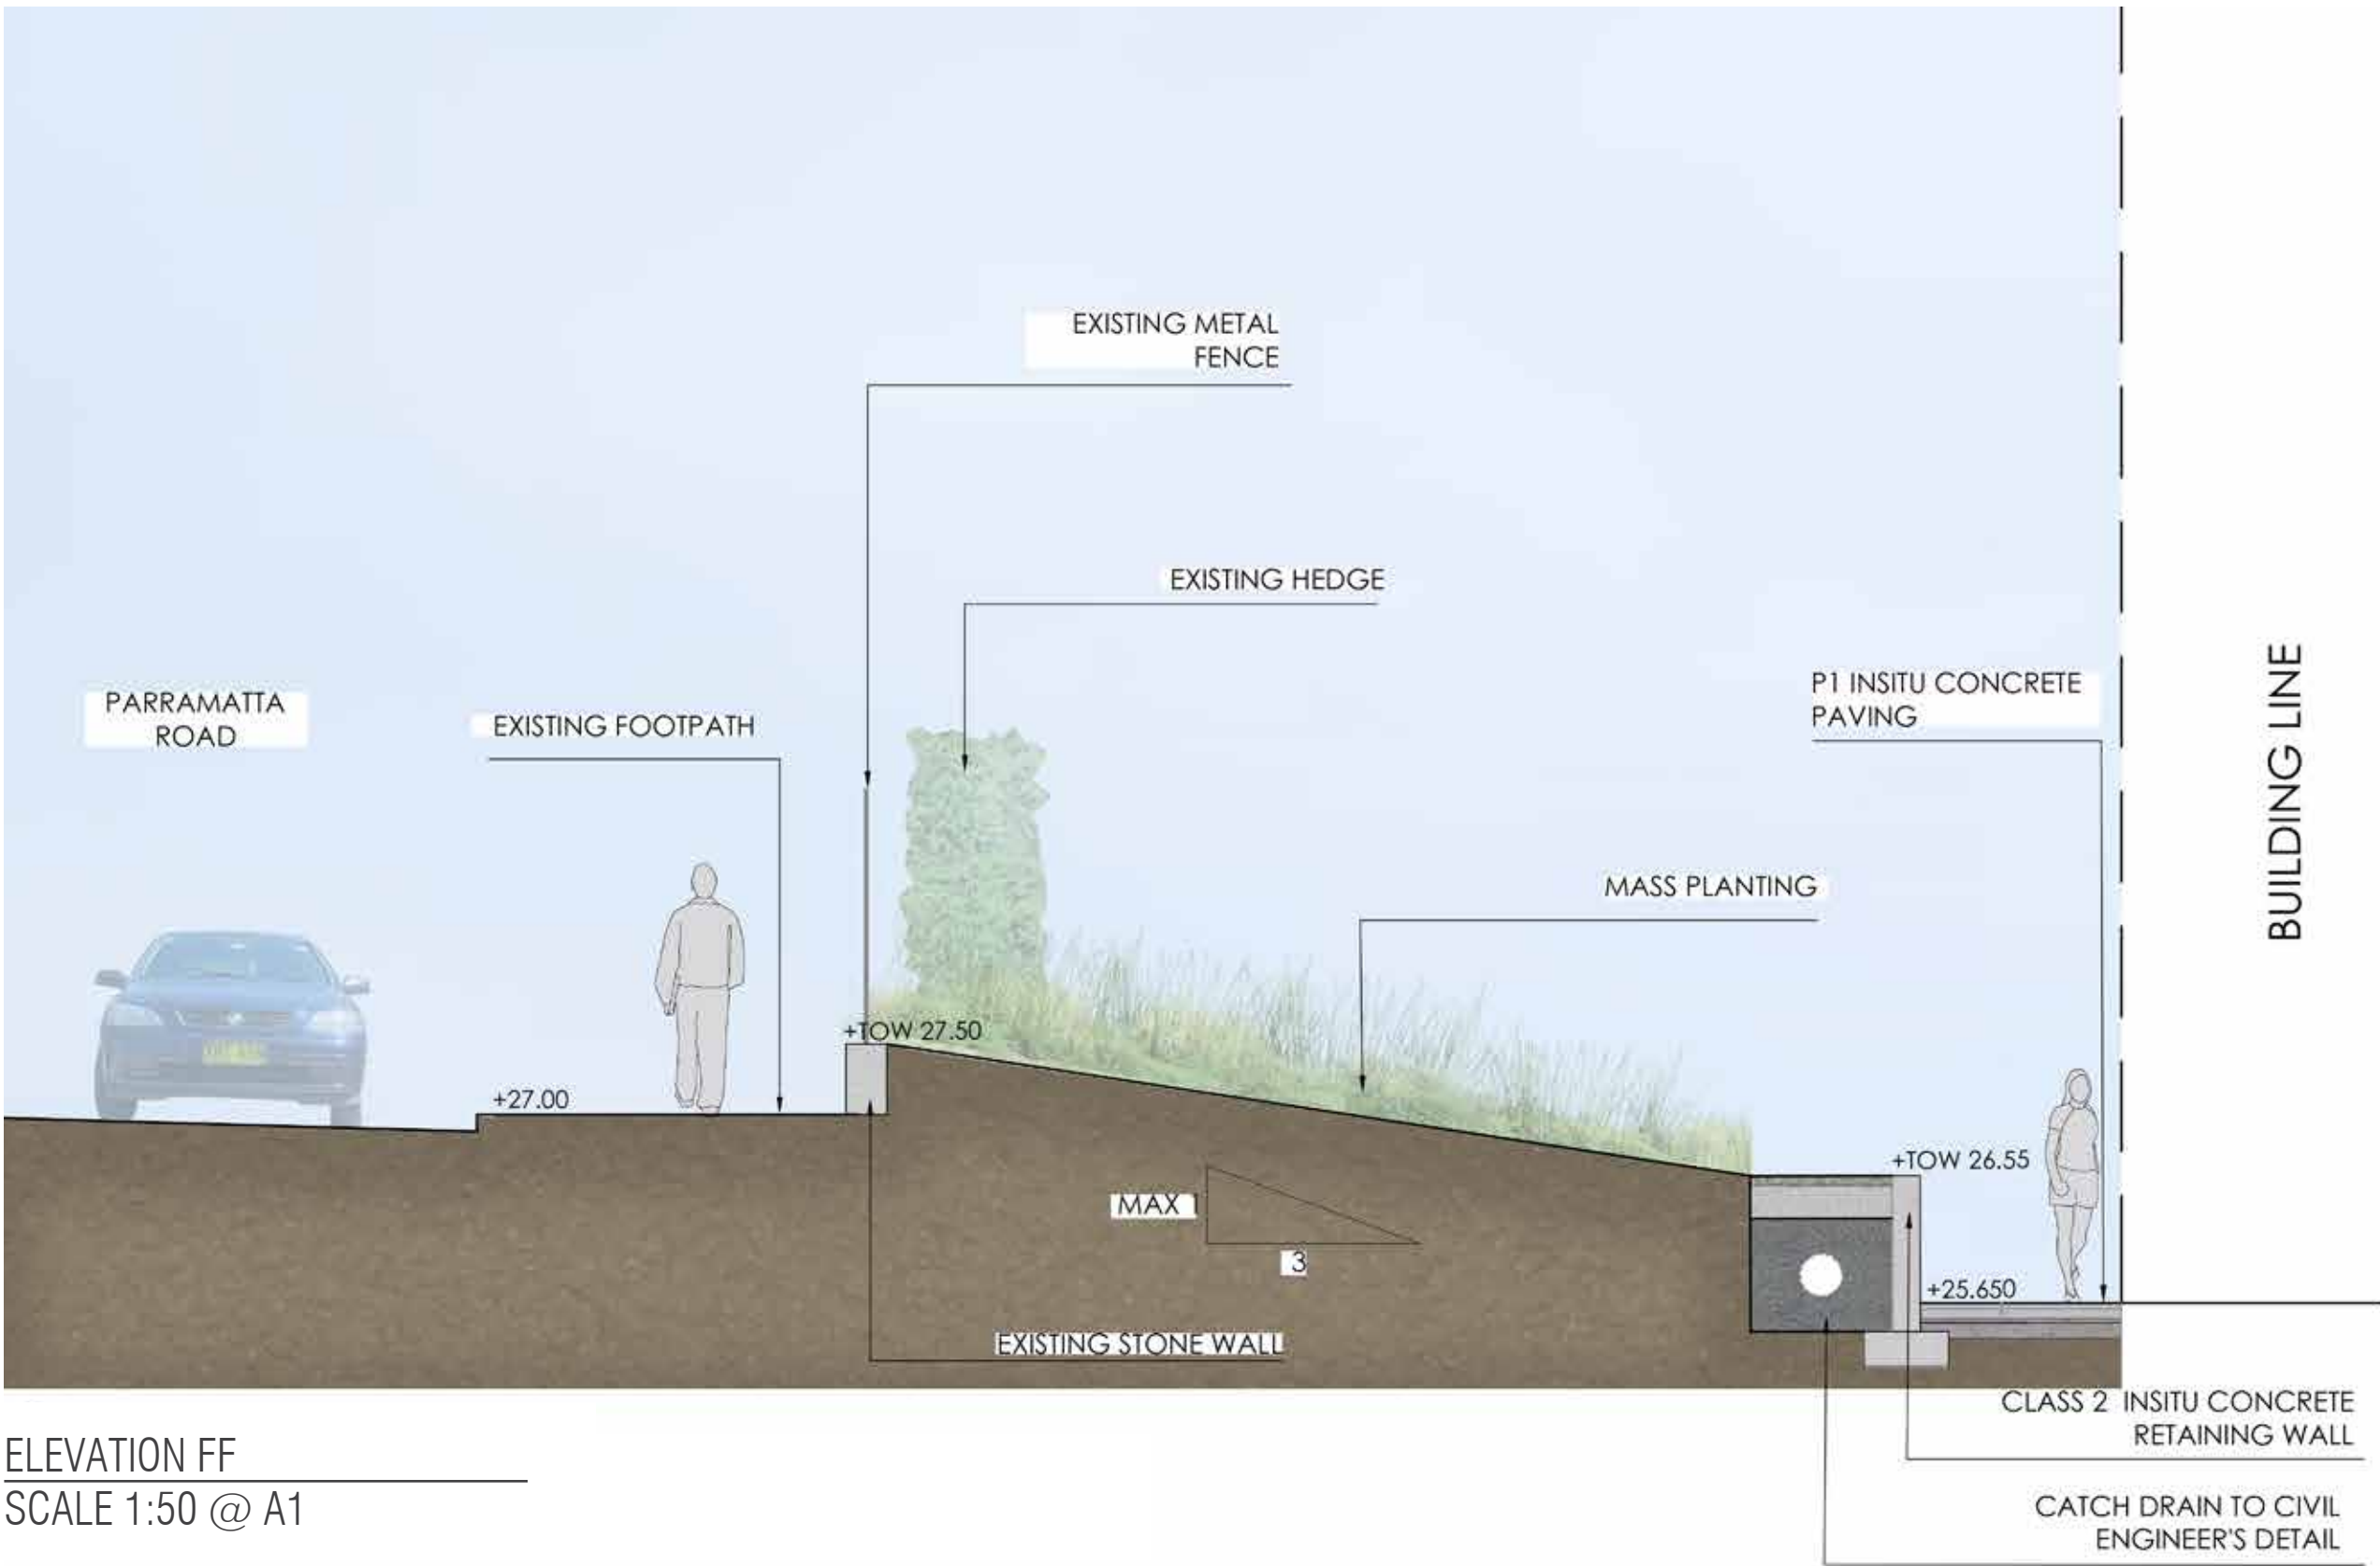


ELEVATION FF  
SCALE 1:50 @ A1

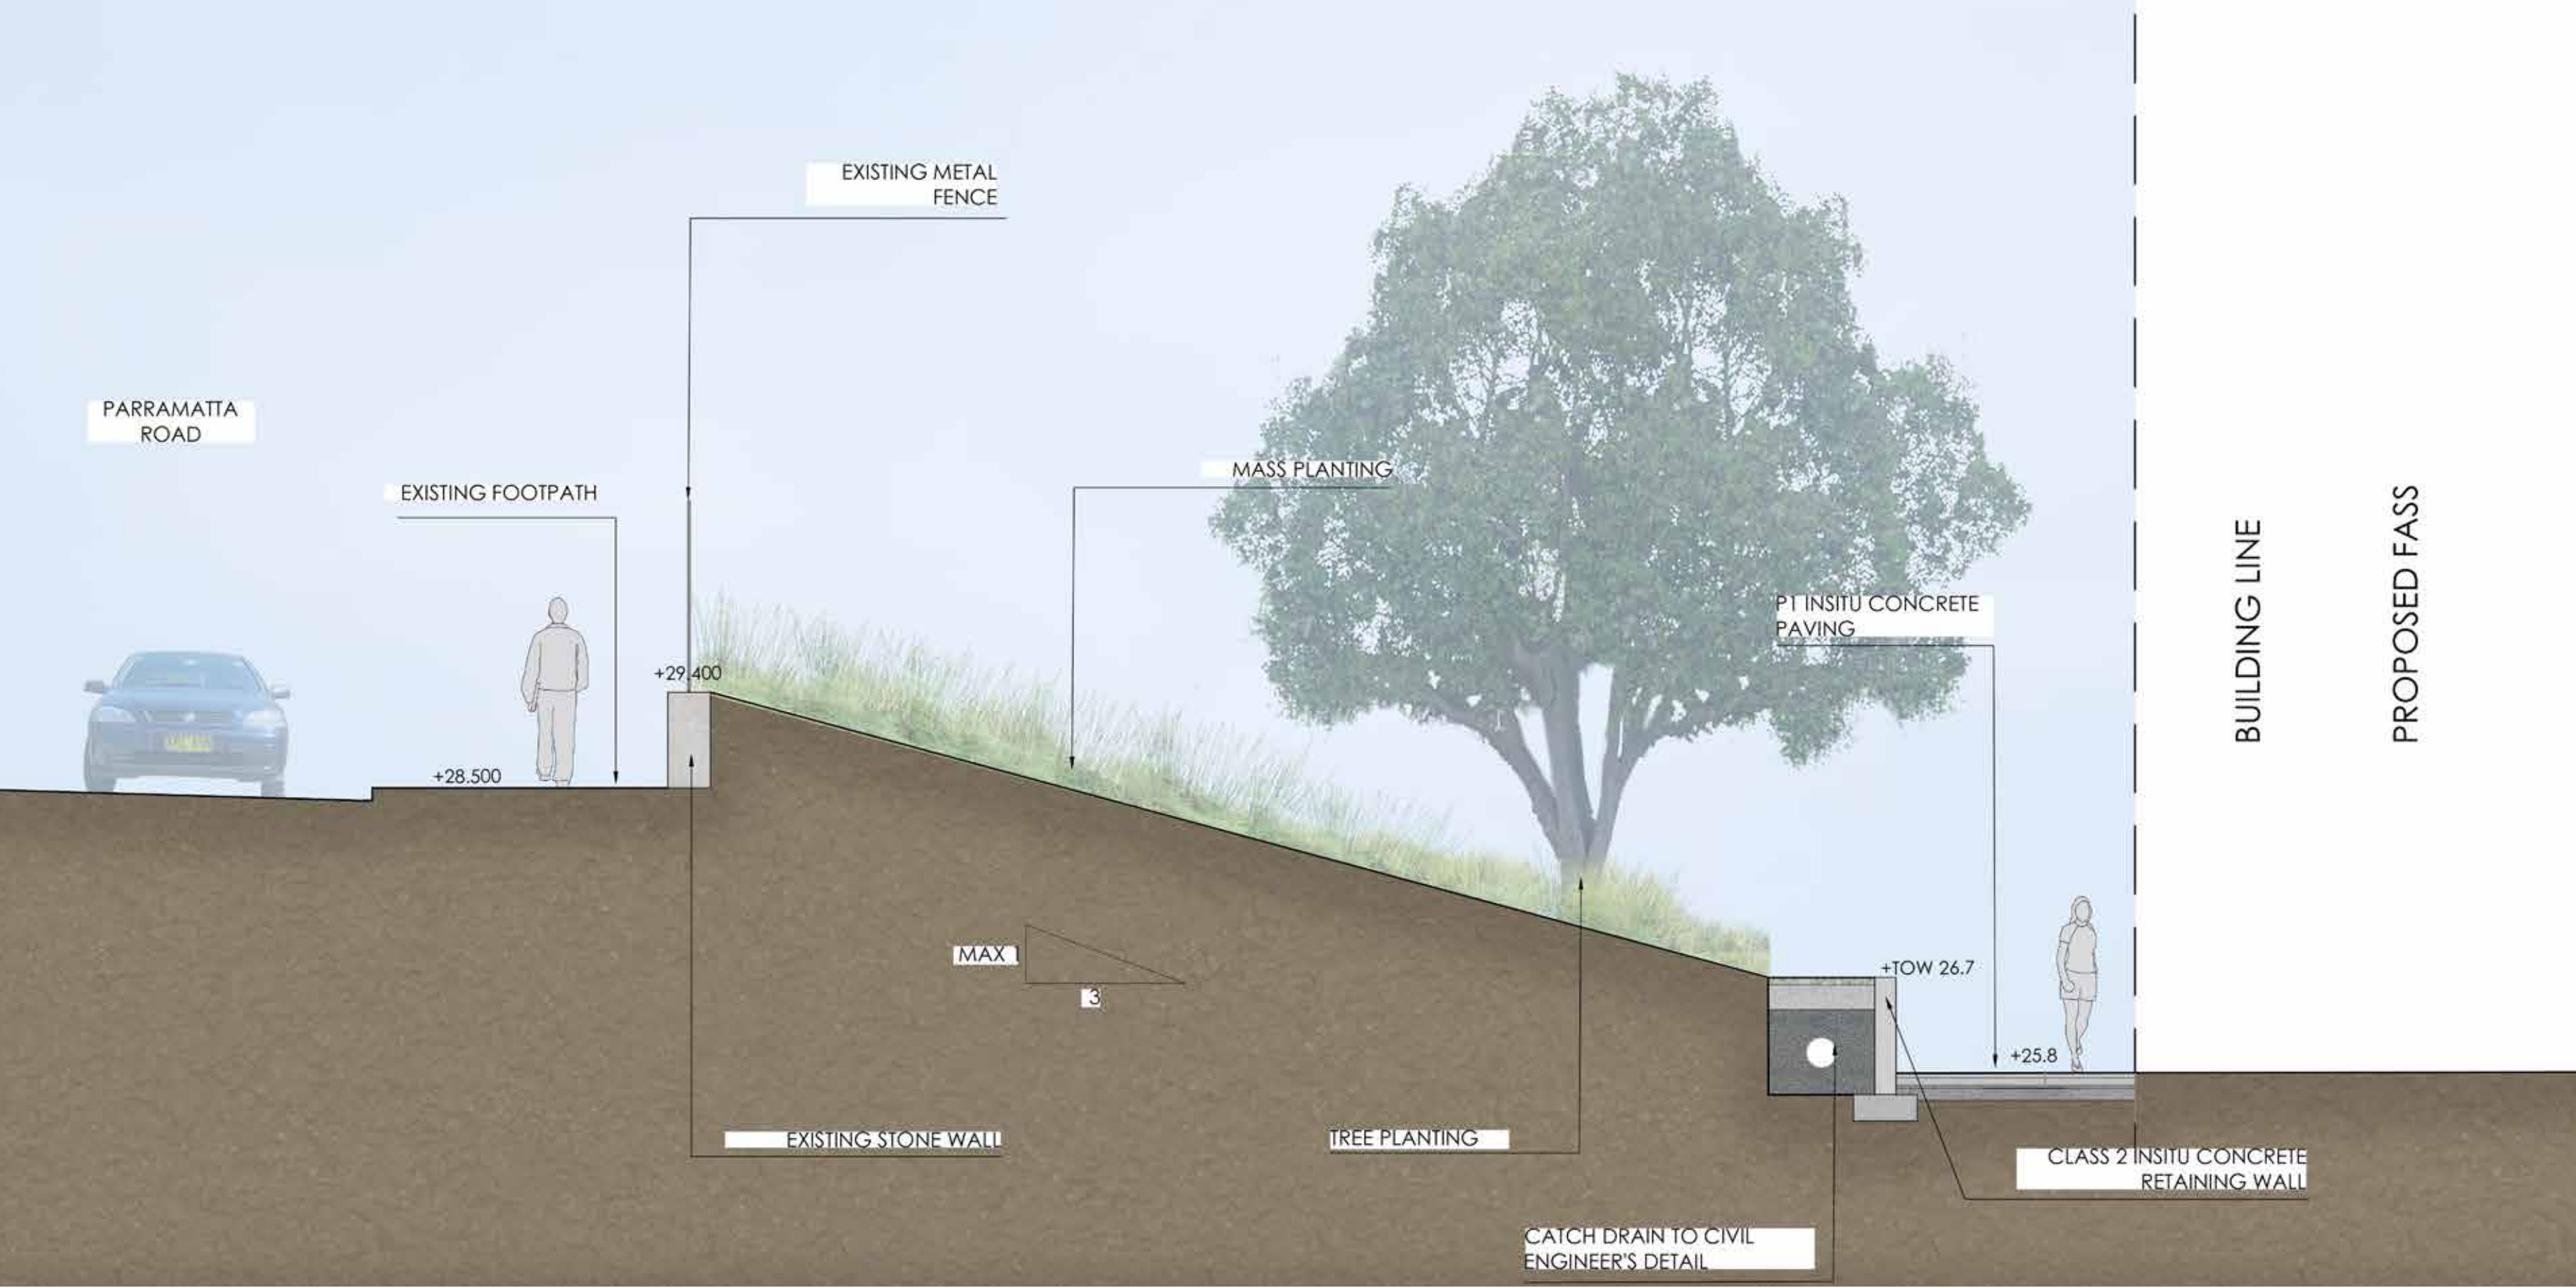


ELEVATION GG  
SCALE 1:50 @ A1

REV	DATE	STATUS	REV	DATE	STATUS
01	31.05.16	DEVELOPMENT APPLICATION	A		
02	03.06.16	DEVELOPMENT APPLICATION	B		
03	16.06.16	DEVELOPMENT APPLICATION	C		
04	12.07.16	DEVELOPMENT APPLICATION	D		
05	04.10.16	DEVELOPMENT APPLICATION	E		

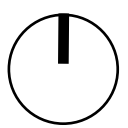




BUILDING LINE

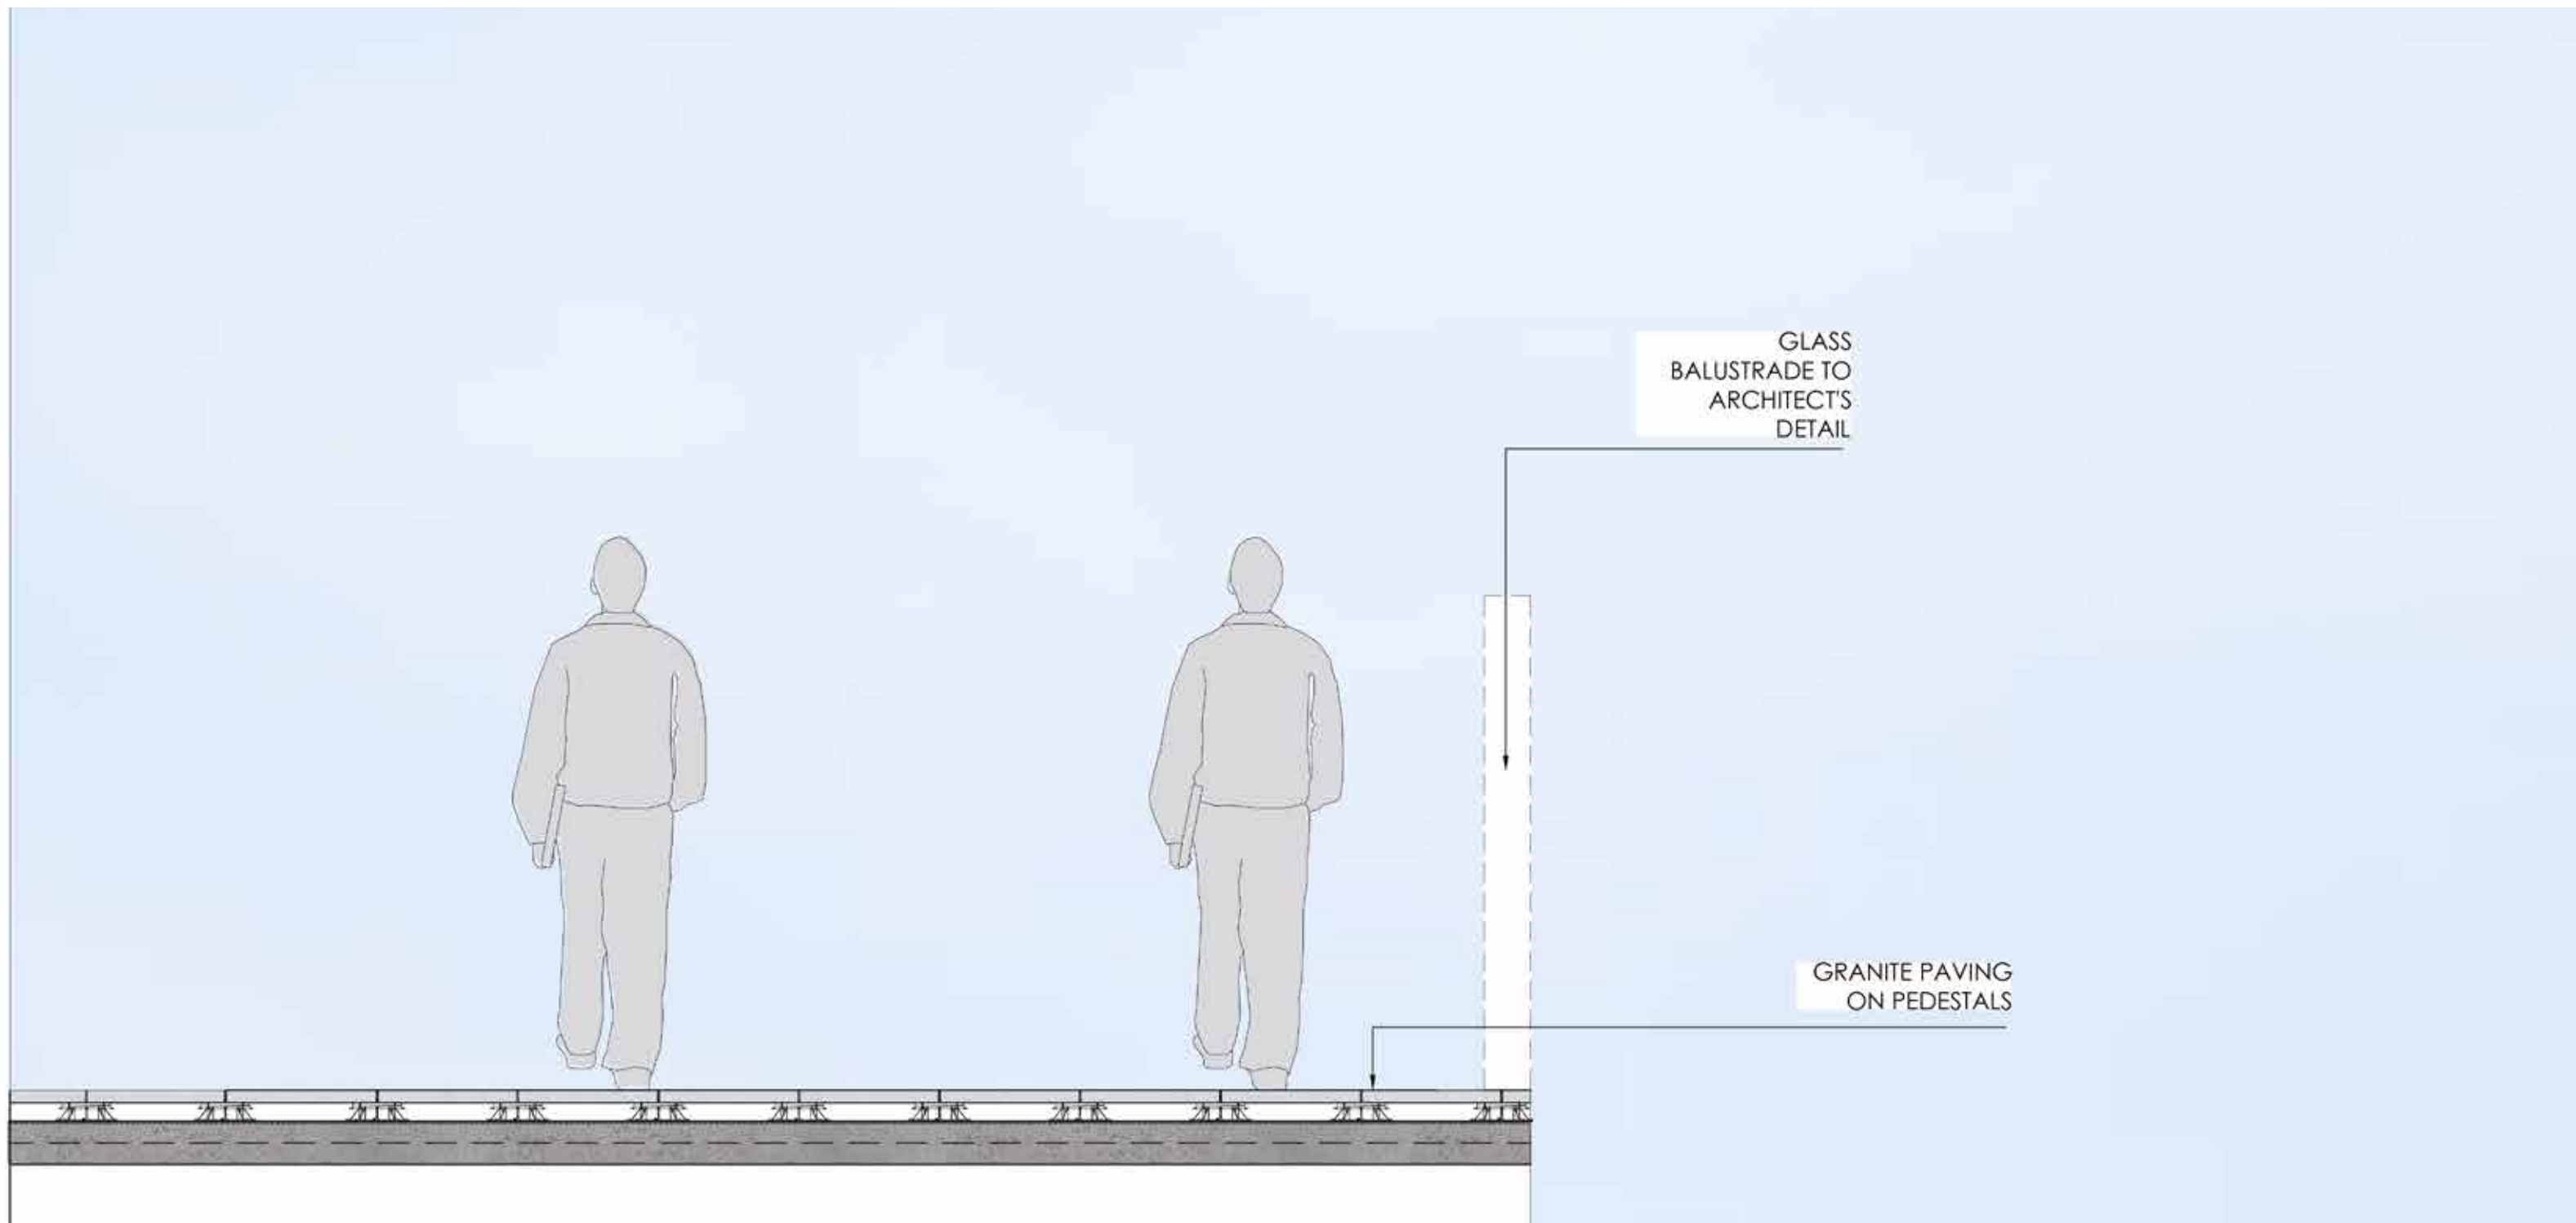

ELEVATION FF  
SCALE 1:50 @ A1

BUILDING LINE

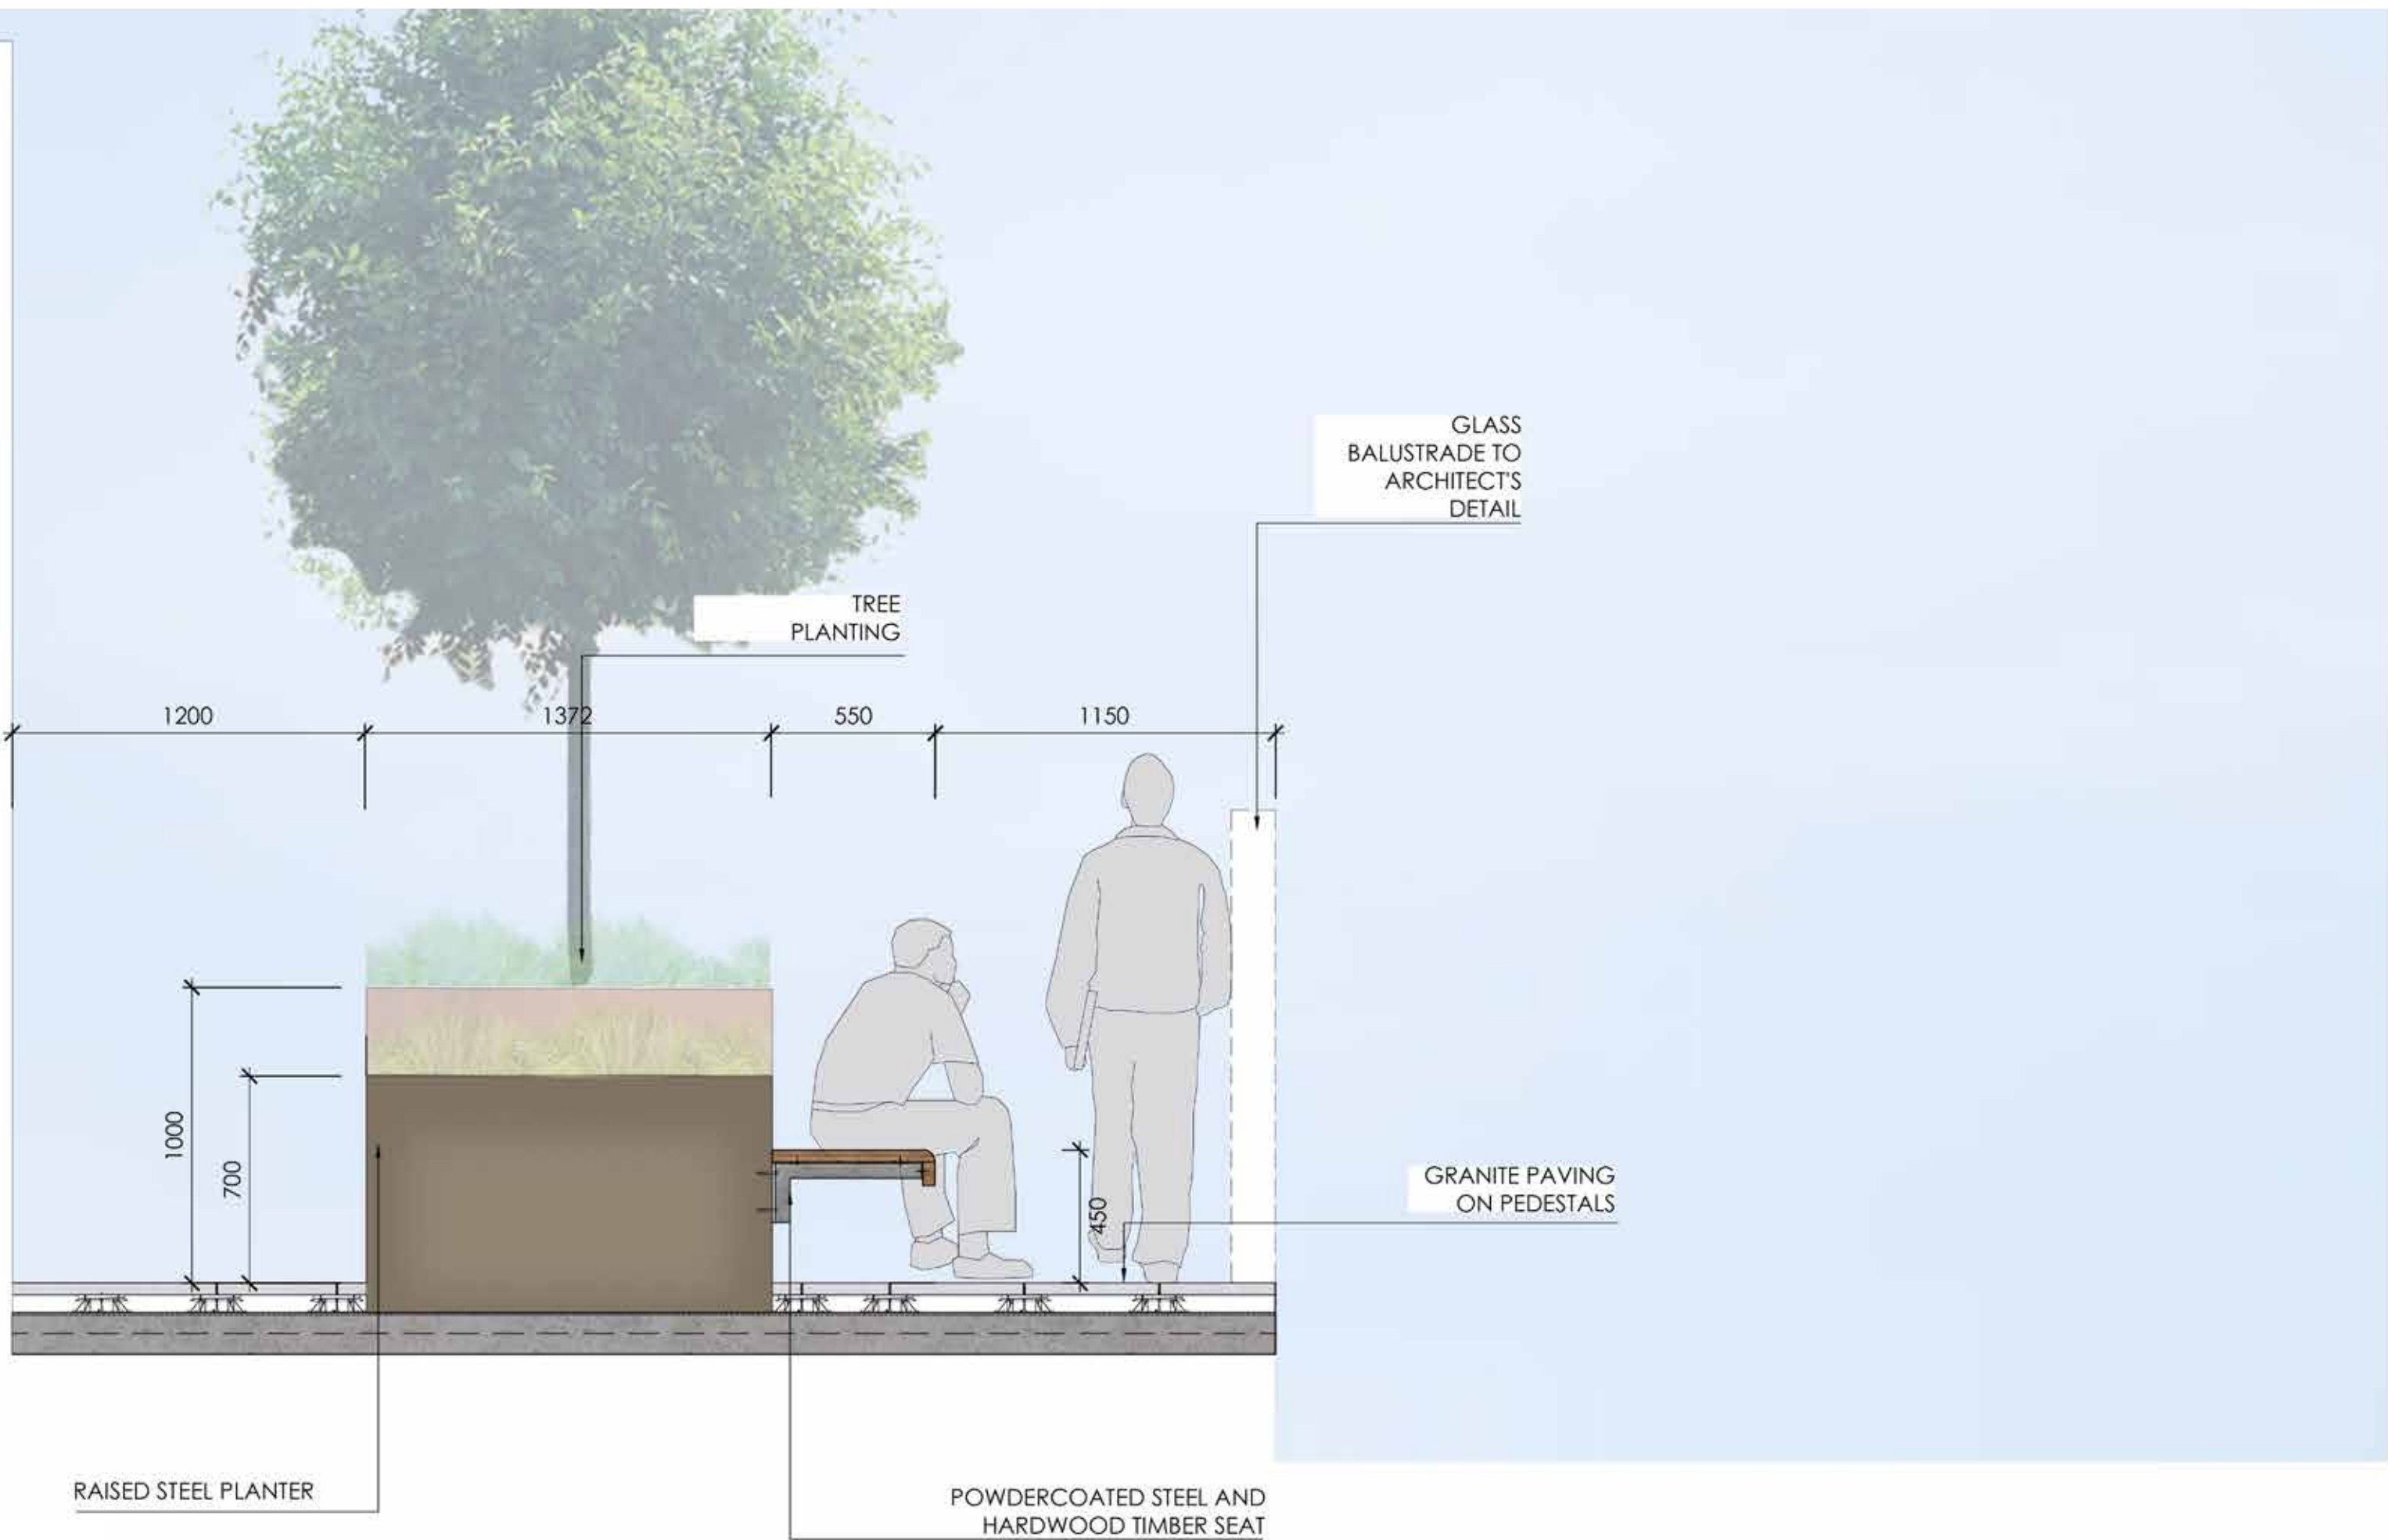

ELEVATION GG  
SCALE 1:50 @ A1

O C U L U S

level 1 , 5 Wilson St / newtown nsw 2042  
p. 02 9557 5533 sydney@oculus.info

architectus




REV	DATE	STATUS	REV	DATE	STATUS
01	31.05.16	DEVELOPMENT APPLICATION	A		
02	03.06.16	DEVELOPMENT APPLICATION	B		
03	16.06.16	DEVELOPMENT APPLICATION	C		
04	12.07.16	DEVELOPMENT APPLICATION	D		
05	04.10.16	DEVELOPMENT APPLICATION	E		

FASS - UNIVERSITY OF SYDNEY

LANDSCAPE SECTIONS

job no.: S15-047  
date: 30-09-2016

drawn by: DW  
checked: KS

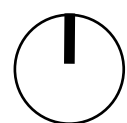

FASS-L-DA-204

E



MATERIALS



P2 - GRANITE FLAGS



P7 - ASPHALTIC CONCRETE ROAD SURFACES



S4 - GRANITE STEPS



E3 - UNTREATED STEEL EDGING



B1 - STANDARD BOLLARD



W1 - CUSTOM SANDSTONE WALL



W2 - INSITU CONCRETE CUSTOM WALL



C1 UNIVERSITY STANDARD RACK



T1 - TREE PIT SURROUND  
- RESIN BONDED GRAVEL

TREE PLANTING - GROUND LEVEL



*Ficus rubiginosa*



*Ficus microcarpa var hillii*



*Brachychiton acerifolius*



*Pyrus ussuriensis*



*Tristaniopsis laurina*

MASS PLANTING



*Correa reflexa*



*Alternanthera dentata 'Ruby'*



*Anigozanthos bush endeavor 'Red'*



*Buxus microphylla japonica*



*Doryanthes excelsa*



*Grevillea 'Lady O'*



*Syzgium cascade*



*Dianella caerulea*



*Echium candicans*



*Liriope muscari 'Evergreen Giant'*



*Lomandra longifolia 'Tanika'*



*Macrozamia communis*



*Myoporum parvifolium*



*Philodendron xanadu*



*Russelia equisetiformis*



*Spiraea cantonensis*



*Spathiphyllum 'Moana Loa'*



TREE PLANTING - ROOFTOP



Cupaniopsis anacardoides

GROUNDCOVER PLANTING - ROOFTOP



Carpobrotus glaucescens



Grevillea juniperina 'Gold Cluster'



Lomandra longifolia



Lomandra confertifolia "Little Con"



Melaleuca hypericifolia "Ulladulla beacon"

UoS Faculty of Arts and Social Sciences Indicative Plant List

TREES

Symbol	Species	Common Name	Size	Spacing
Ba	Brachychiton acerifolius	Illawarra Flame Tree	400L	As Shown
Ee	Elaeocarpus eumundi	Quandong	200L	As Shown
Lc	Lophostemon confertus	Brushbox	800L	As Shown
Pu	Pyrus ussuriensis	Manchurian Pear	200L or 400L	As Shown
Tl	Tristaniopsis laurina	Water gum	400L	As Shown

Feature planting

Symbol	Species	Common Name	Size	Spacing
Dp	Doryanthes palmeri	Giant Spear Lily	300mm	800mm
Mc	Macrozamia communis	Burrawong	300mm	800mm

Shrubs and Groundcovers

Symbol	Species	Common Name	Size	Spacing
ABE	Anigozanthos 'Bush Endeavour' (red)	Kangaroo Paw	200mm	500mm
Ai	Alcantarea imperialis 'Rubra'	Giant Red Bromeliad	300mm	As shown
Ad	Alternanthera dentata 'Ruby'	Red Alternanthera	140mm	300mm
BVM	Baeckea virgata miniature	Dwarf Heath Myrtle	200mm	400mm
Bs	Berginia schmidtii	Schmidt Elephant Ear	140mm	300mm
Bj	Buxus japonica	Japanese Box	200mm	300mm
Cmk	Calathea makoyana	Peacock Plant	200mm	400mm
Cr	Correa reflexa	Native Fuchsia	140mm	400mm
DcB	Dianella caerulea 'Breeze'	Dianella 'Breeze'	140mm	300mm
DcB	Dianella caerulea 'Breeze'	Dianella 'Breeze'	140mm	300mm
Ec	Echium candicans	Pride of Madeira	200mm	500mm
GLO	Grevillea 'Lady O'	Grevillea 'Lady O'	140mm	500mm
LEG	Liriope evergreen giant	Giant Lily Turf	140mm	400mm
LmV	Liriope muscari Variegata	Variegated Lily Turf	140mm	300mm
Lc	Loropetalum chinensis 'China Pink'	Loropetalum China Pink	200mm	500mm
Lcc	Lomandra confertifolia 'Little Con'	Lomandra Little Con	140mm	300mm
Lt	Lomandra 'Tanika'	Tanika	140mm	400mm
Mp	Myoporum parvifolium	Creeping Boobialla	140mm	400mm
PX	Philodendron Xanadu	Philodendron Xanadu	140mm	500mm
PaSS	Plectranthus argentatus 'Silver Shield'	Silver Plectranthus	140mm	400mm
Ps	Plectranthus saccatus	Spur Flower	140mm	400mm
Rlf	Russelia 'Lemon Falls'	Fire cracker plant	140mm	400mm
SML	Spathiphyllum 'Moana Loa'	Peace Lily	200mm	400mm
Scas	Syzgium 'Cascade'	Weeping lilly pillly	200mm	600mm
Sc	Spiraea cantonensis	May Bush	200mm	600mm
Vs	Viburnum suspensum	Viburnum	300mm	700mm

Transplanted plants

Symbol	Species	Common Name	Size	Spacing
Ao	Agapanthus orientalis	African Lily	NA	300mm
Cm	Clivia miniata	Kaffir Lily	NA	300mm
	Camellia sp.	Camellia	Varies	As shown

UoS Faculty of Arts and Social Sciences Indicative Plant List

Roof

TREES

Symbol	Species	Common Name	Size	Spacing
Can	Cupaniopsis anacardioides	Tuckeroo	400L	As Shown

GROUNDCOVERS

Symbol	Species	Common Name	Size	Spacing
Cg	Carpobrotus glaucescens	Pigface	140mm	300mm
GjGC	Grevillea juniperina 'Gold Cluster'	Grevillea 'Gold Cluster'	140mm	300mm
LI	Lomandra longifolia	Mat rush	140mm	400mm
Lc	Lomandra confertifolia 'Little Con'	Lomandra Little Con	140mm	300mm
Mh	Melaleuca hypericifolia 'Ulladulla beacon'	Honey Myrtle	200mm	300mm