


**A** Section A  
DA1010 Scale: 1 : 200

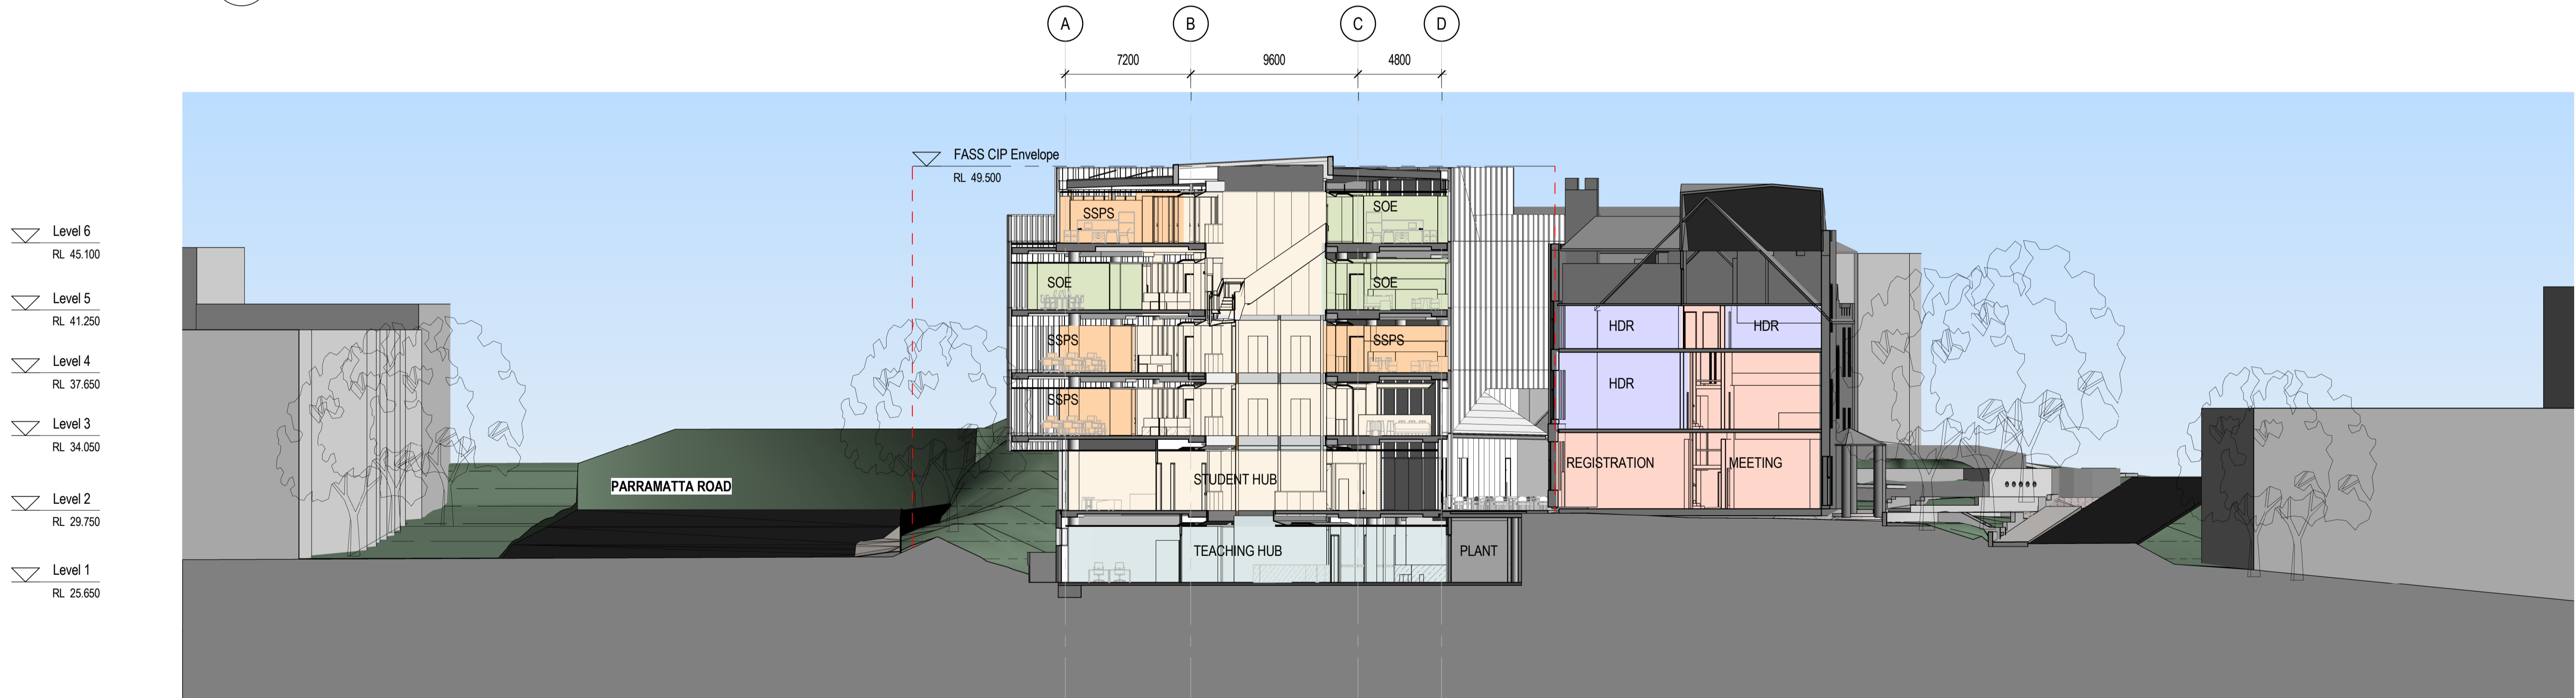

**B** Section B  
DA1010 Scale: 1 : 200

**architectus™**

Architectus Group Pty Ltd is the owner of the copyright subsisting in these drawings, plans, designs and specifications. They must not be used, reproduced or copied, in whole or in part, nor may the information, ideas and concepts therein contained (which are confidential to Architectus Group Pty Ltd) be disclosed to any person without the prior written consent of that company.



Do not scale drawings. Verify all dimensions on site

issue	amendment	date
A	DRAFT FOR CONSULTATION	29.04.2016
B	DA DRAFT ISSUE - FOR REVIEW	27.05.2016
C	DA DRAFT ISSUE - FOR REVIEW	02.06.2016
D	DA ISSUE FOR APPROVAL	15.06.2016
E	SSDA ISSUE	16.06.2016
F	SSDA ISSUE	20.06.2016



**architectus™**

Sydney  
Melbourne  
Adelaide  
Auckland  
Christchurch  
Brisbane  
Shanghai

Architectus Sydney  
Level 18 MLC Centre  
19 Martin Place  
Sydney NSW 2000  
T (61 2) 8252 8400  
F (61 2) 8252 8600  
sydney@architectus.com.au  
ABN 90 131 245 684

checked	AC/JD	scale	1 : 200 @ A1
drawn	PM	project no	150479.00

project  
F.A.S.S. Faculty of Arts & Social Sciences

drawing  
BUILDING SECTION SHEET 1

drawing no. **DA2500** issue **F**

20/06/2016 11:46:22 AM