
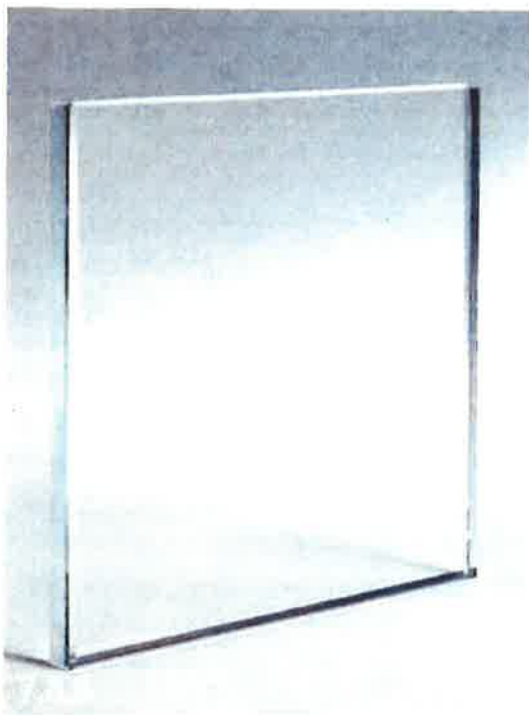
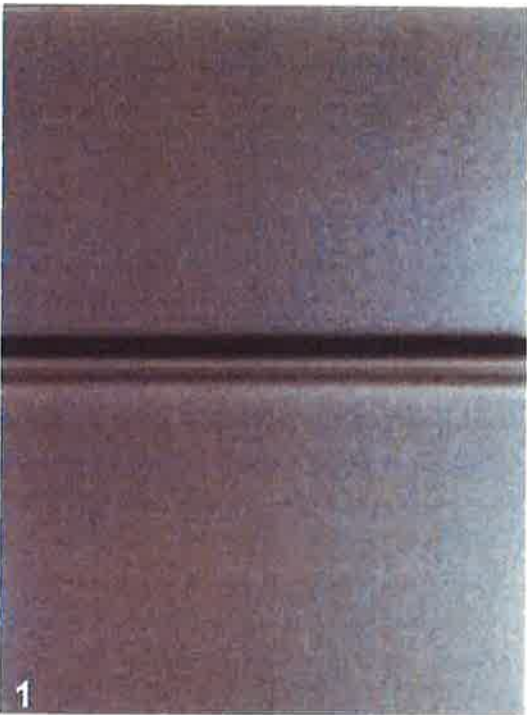


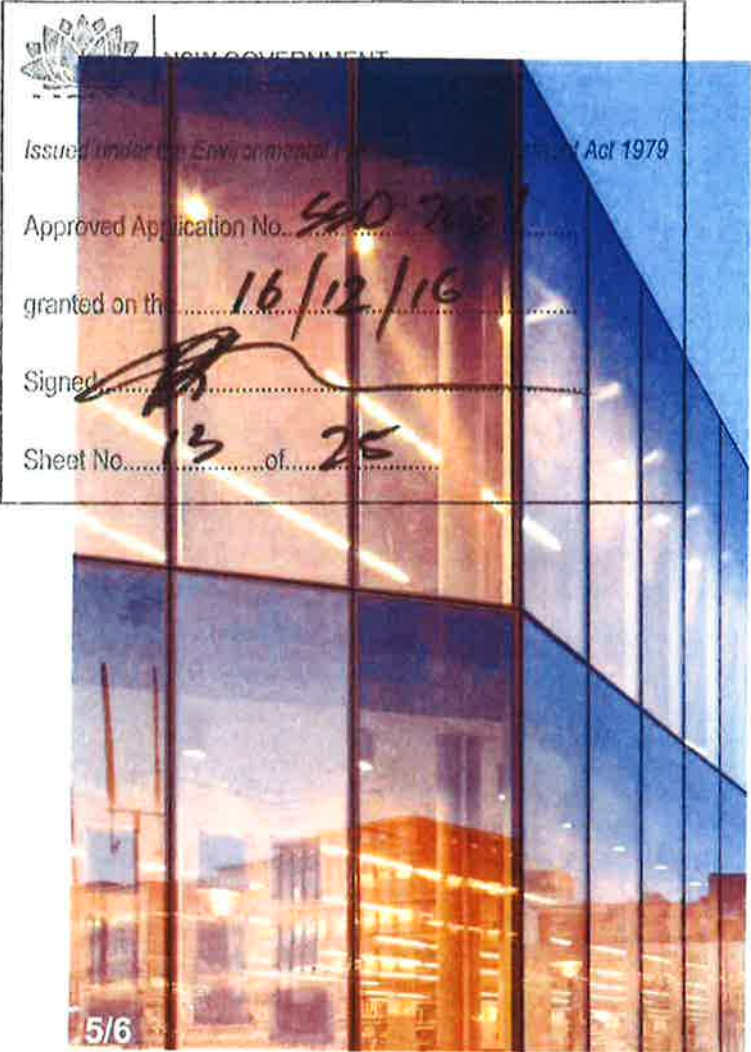

- MATERIALS KEY**
- 1 ROOF SHEETING - LYSAGHT LONGLINE 305 SYSTEM - 'GULLY'
 - 2 PEBBLES - COWRA WHITE
 - 3 ANODISED ALUMINIUM MULLIONS - WARM METALLIC COLOUR
 - 4 ANODISED ALUMINIUM MULLIONS - NATURAL
 - 5 HIGH PERFORMANCE DOUBLE-GLAZED, CURTAIN WALL SYSTEM WITH INTER-LAYER
 - 6 CURTAIN WALL PANEL TO MATCH MESH SCREEN IN A 2 STAGE LOUVRE SYSTEM
 - 7 CLEAR LOW IRON DOUBLE GLAZED UNIT
 - 8 CLEAR LOW IRON HIGH PERFORMANCE GLASS
 - 9 CLEAR LOW IRON ENGINEERED GLASS FACADE
 - 10 GRANITE - STONE CLADDING
 - 11 PERFORATED ALUMINIUM SCREEN TO LOUVRE, NATURAL ANODISED
 - 12 ANODISED ALUMINIUM CLADDING

project
F.A.S.S. Faculty of Arts & Social Sciences

drawing
PROPOSED EXTERNAL FINISHES

drawing no
DA9300

issue
C

date
01/10/2016 11:08:49 AM

architectus™

Sydney
Melbourne
Adelaide
Auckland
Christchurch
Brisbane
Shanghai

Architectus Sydney
Level 18 MLC Centre
19 Martin Place
Sydney NSW 2000
T (61 2) 8252 8400
F (61 2) 8252 8690
sydney@architectus.com.au
ABN 60 131 245 584

checked
AC/JD

scale
1:10

project no
150479 UD

'architectus'

Architectus Group Pty Ltd is the owner of the copyright, subsisting in these drawings, plans, designs and specifications. They shall not be reproduced or copied, in whole or in part, without the written consent of Architectus Group Pty Ltd. Any person who reproduces or copies these drawings, plans, designs and specifications without the written consent of Architectus Group Pty Ltd shall be liable to damages and costs.



Do not scale drawings. Verify all dimensions on site.

issue	description	date
A	ISSUE	10/06/2016
D	ISSUE	20/06/2016
C	AMENDED ISSUE	10/10/2016

legend

client

