


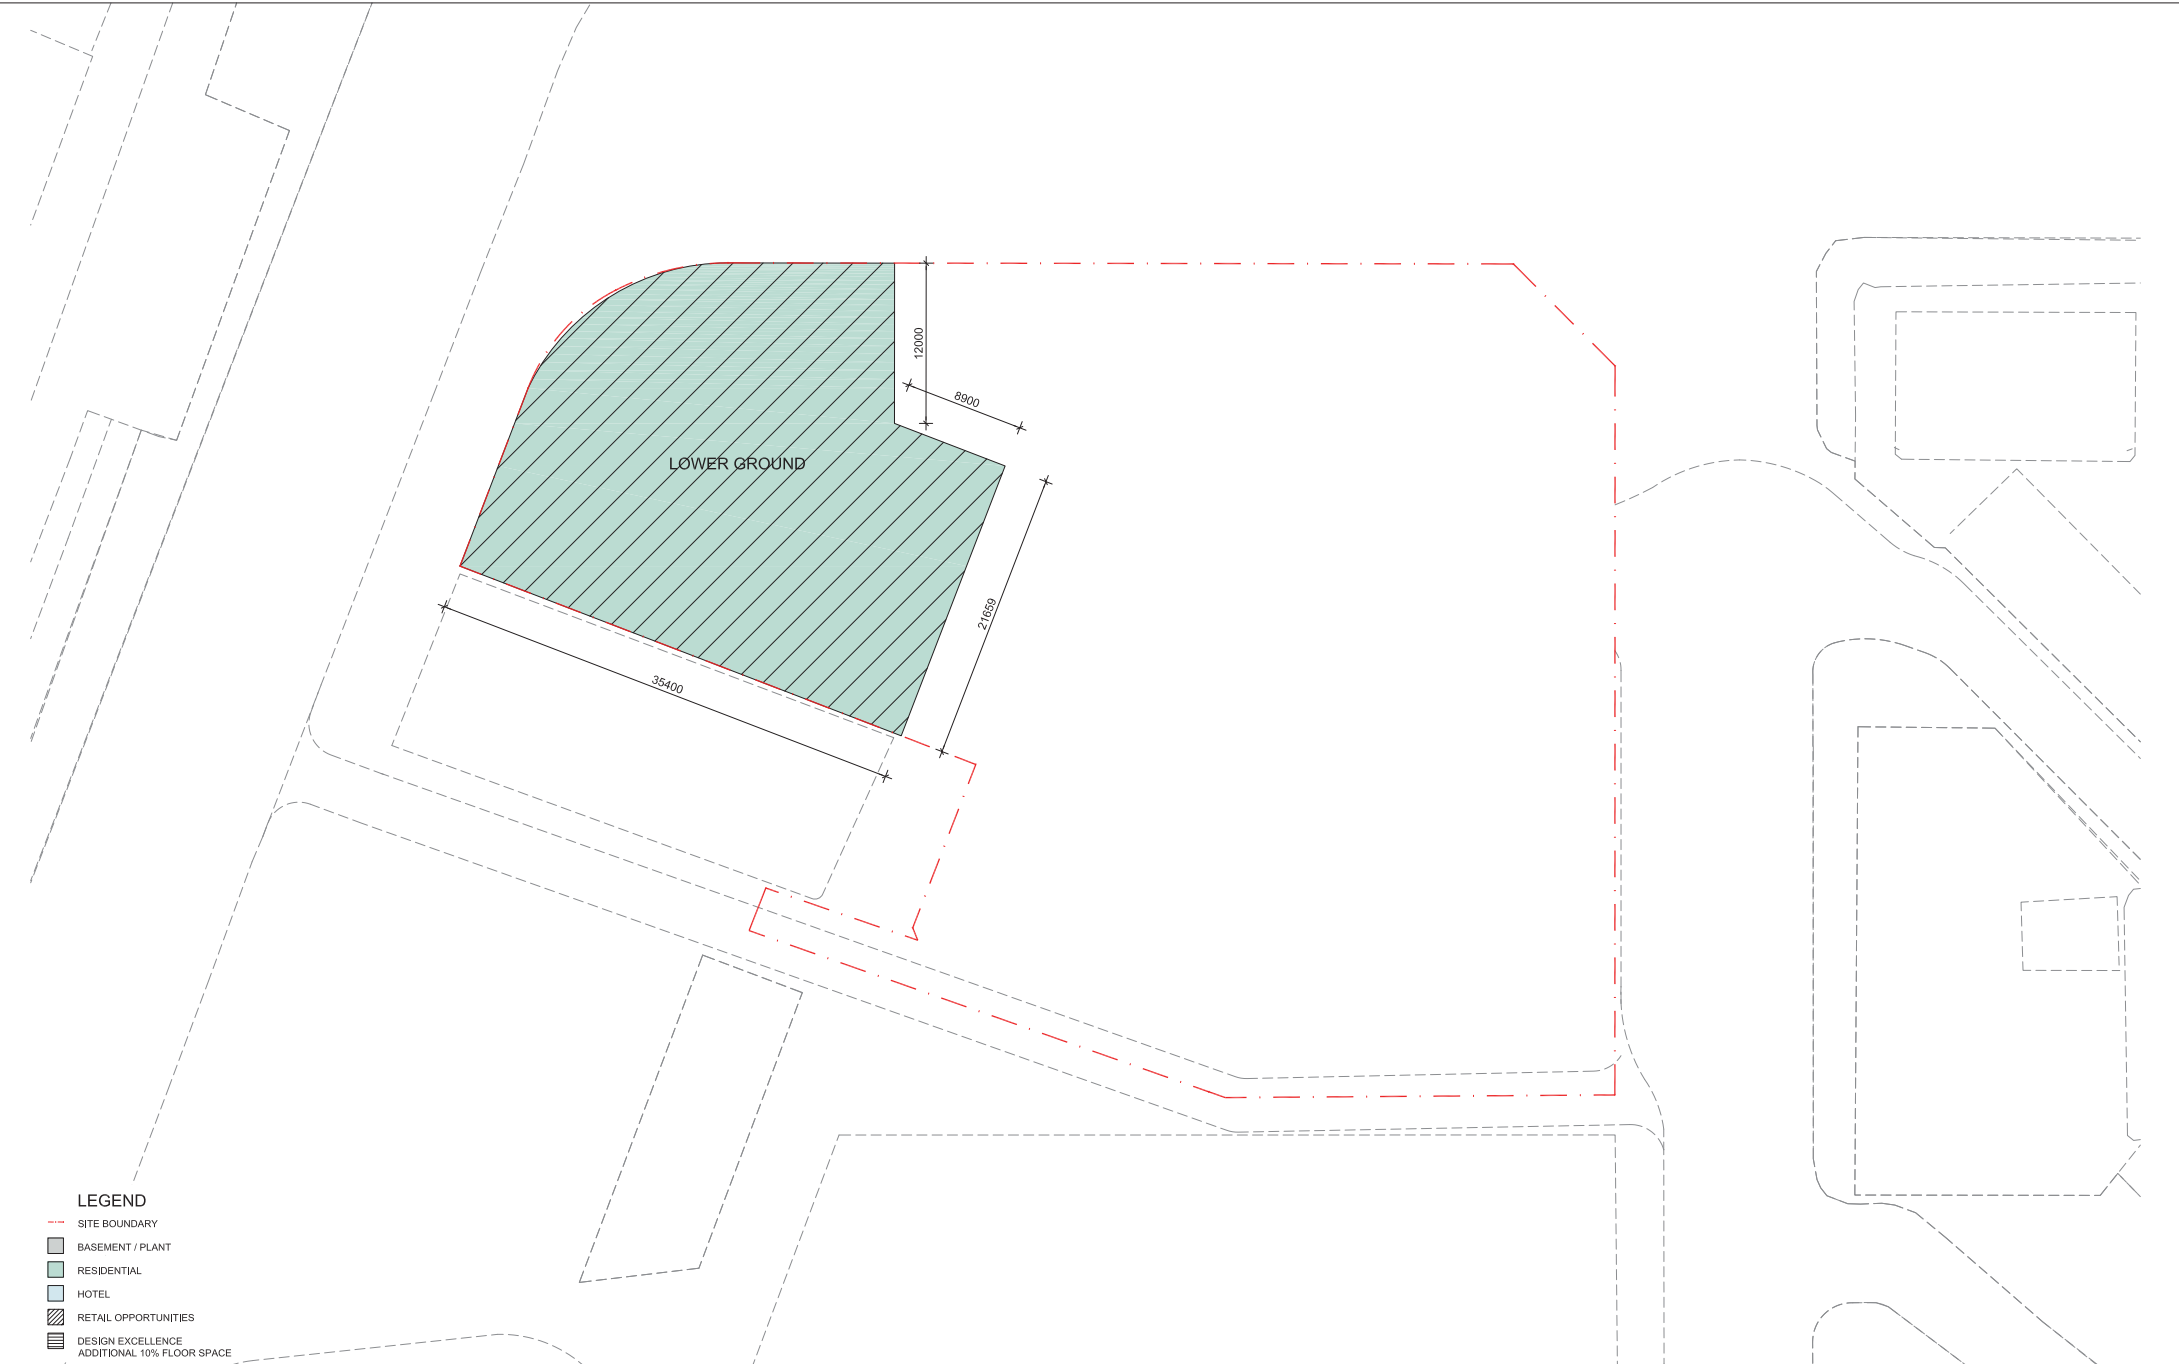

LEGEND

- SITE BOUNDARY
- BASEMENT / PLANT
- RESIDENTIAL
- HOTEL
- RETAIL OPPORTUNITIES
- DESIGN EXCELLENCE
ADDITIONAL 10% FLOOR SPACE

notes
All dimensions and setbacks to be verified prior to commencement. Omissions or discrepancies to be notified to the architect.

copyright
The copyright of this drawing together with any other documents prepared by crone partners architecture studios, pty ltd (cp) remains the property of cp. crone partners grants license for the use of this document for the purpose for which they are intended. The license is not transferable without the permission of cp.

quality assurance system
authorised by:

date: 09.06.2015

architect
cronepartners
level 2, 364 kent street,
sydney, nsw, 2000

client
万达集团
WANDA GROUP
WANDA ONE SYDNEY
1 Alfred Street
Sydney, NSW, 2000

no.	revision note	by.	date
A	PRELIMINARY ISSUE	SH	16.06.2015
B	ENVELOPE FOR DA SUBMISSION	SH	22.06.2015

no.	revision note	by.	date

no.	revision note	by.	date

no.	revision note	by.	date

project
SYDNEY ONE PROJECT
1 ALFRED STREET, 19-31 PITT STREET & 31A
PITT STREET, SYDNEY NSW 2000

drawn: SH checked: BS date: 12.06.2015

scale
1:200 @ A1, 1:400 @ A3

cronepartners
Cronepartners Pty Ltd
level 2, 364 kent street,
sydney, nsw 2000, australia
Ph: +61 2 8295 5300
Fax: 61 2 8295 5301

drawing title
MASSING ENVELOPE
LOWER GROUND


DEVELOPMENT APPLICATION

CA 3054 DA 04A B

project no. drawing phase. drawing no. rev



notes All dimensions and setbacks to be verified prior to commencement, omissions or discrepancies to be notified to the architect. copyright The copyright of this drawing together with any other documents prepared by crone partners architecture studios, pty ltd (cp) remains the property of cp. crone partners grants licence for the use of this document for the purpose for which they are intended. The licence is not transferable without the permission of cp.	quality assurance system	architect cronepartners level 2, 364 kent street, sydney, nsw, 2000 client  万达集团 WANDA GROUP WANDA ONE SYDNEY 1 Alfred Street Sydney, NSW, 2000	<table><tr><th>no.</th><th>revision note</th><th>by.</th><th>date</th></tr><tr><td>A</td><td>PRELIMINARY ISSUE</td><td>SH</td><td>12.06.2015</td></tr><tr><td>B</td><td>PRELIMINARY ISSUE</td><td>SH</td><td>16.06.2015</td></tr><tr><td>C</td><td>ENVELOPE FOR DA SUBMISSION</td><td>SH</td><td>22.06.2015</td></tr><tr><td>D</td><td>NORTH SET BACK DIMENSION AMENDED</td><td>SH</td><td>20.07.2015</td></tr></table>	no.	revision note	by.	date	A	PRELIMINARY ISSUE	SH	12.06.2015	B	PRELIMINARY ISSUE	SH	16.06.2015	C	ENVELOPE FOR DA SUBMISSION	SH	22.06.2015	D	NORTH SET BACK DIMENSION AMENDED	SH	20.07.2015	<table><tr><th>no.</th><th>revision note</th><th>by.</th><th>date</th></tr><tr><td></td><td></td><td></td><td></td></tr><tr><td></td><td></td><td></td><td></td></tr><tr><td></td><td></td><td></td><td></td></tr></table>	no.	revision note	by.	date													project SYDNEY ONE PROJECT 1 ALFRED STREET, 19-31 PITT STREET & 31A PITT STREET, SYDNEY NSW 2000 drawn: SH checked: BS date: 12.06.2015	drawing title MASSING ENVELOPE LEVEL 1
	no.	revision note	by.	date	
A	PRELIMINARY ISSUE	SH	12.06.2015	
B	PRELIMINARY ISSUE	SH	16.06.2015	
C	ENVELOPE FOR DA SUBMISSION	SH	22.06.2015	
D	NORTH SET BACK DIMENSION AMENDED	SH	20.07.2015	
no.	revision note	by.	date	
no.	revision note	by.	date	
no.	revision note	by.	date	
no.	revision note	by.	date	
								<table><tr><td colspan="4">DEVELOPMENT APPLICATION</td></tr><tr><td>CA 3054</td><td>DA</td><td>05</td><td>D</td></tr><tr><td>project no.</td><td>drawing phase.</td><td>drawing no.</td><td>rev</td></tr></table>	DEVELOPMENT APPLICATION				CA 3054	DA	05	D	project no.	drawing phase.	drawing no.	rev	
DEVELOPMENT APPLICATION	
CA 3054	DA	05	D	
project no.	drawing phase.	drawing no.	rev	

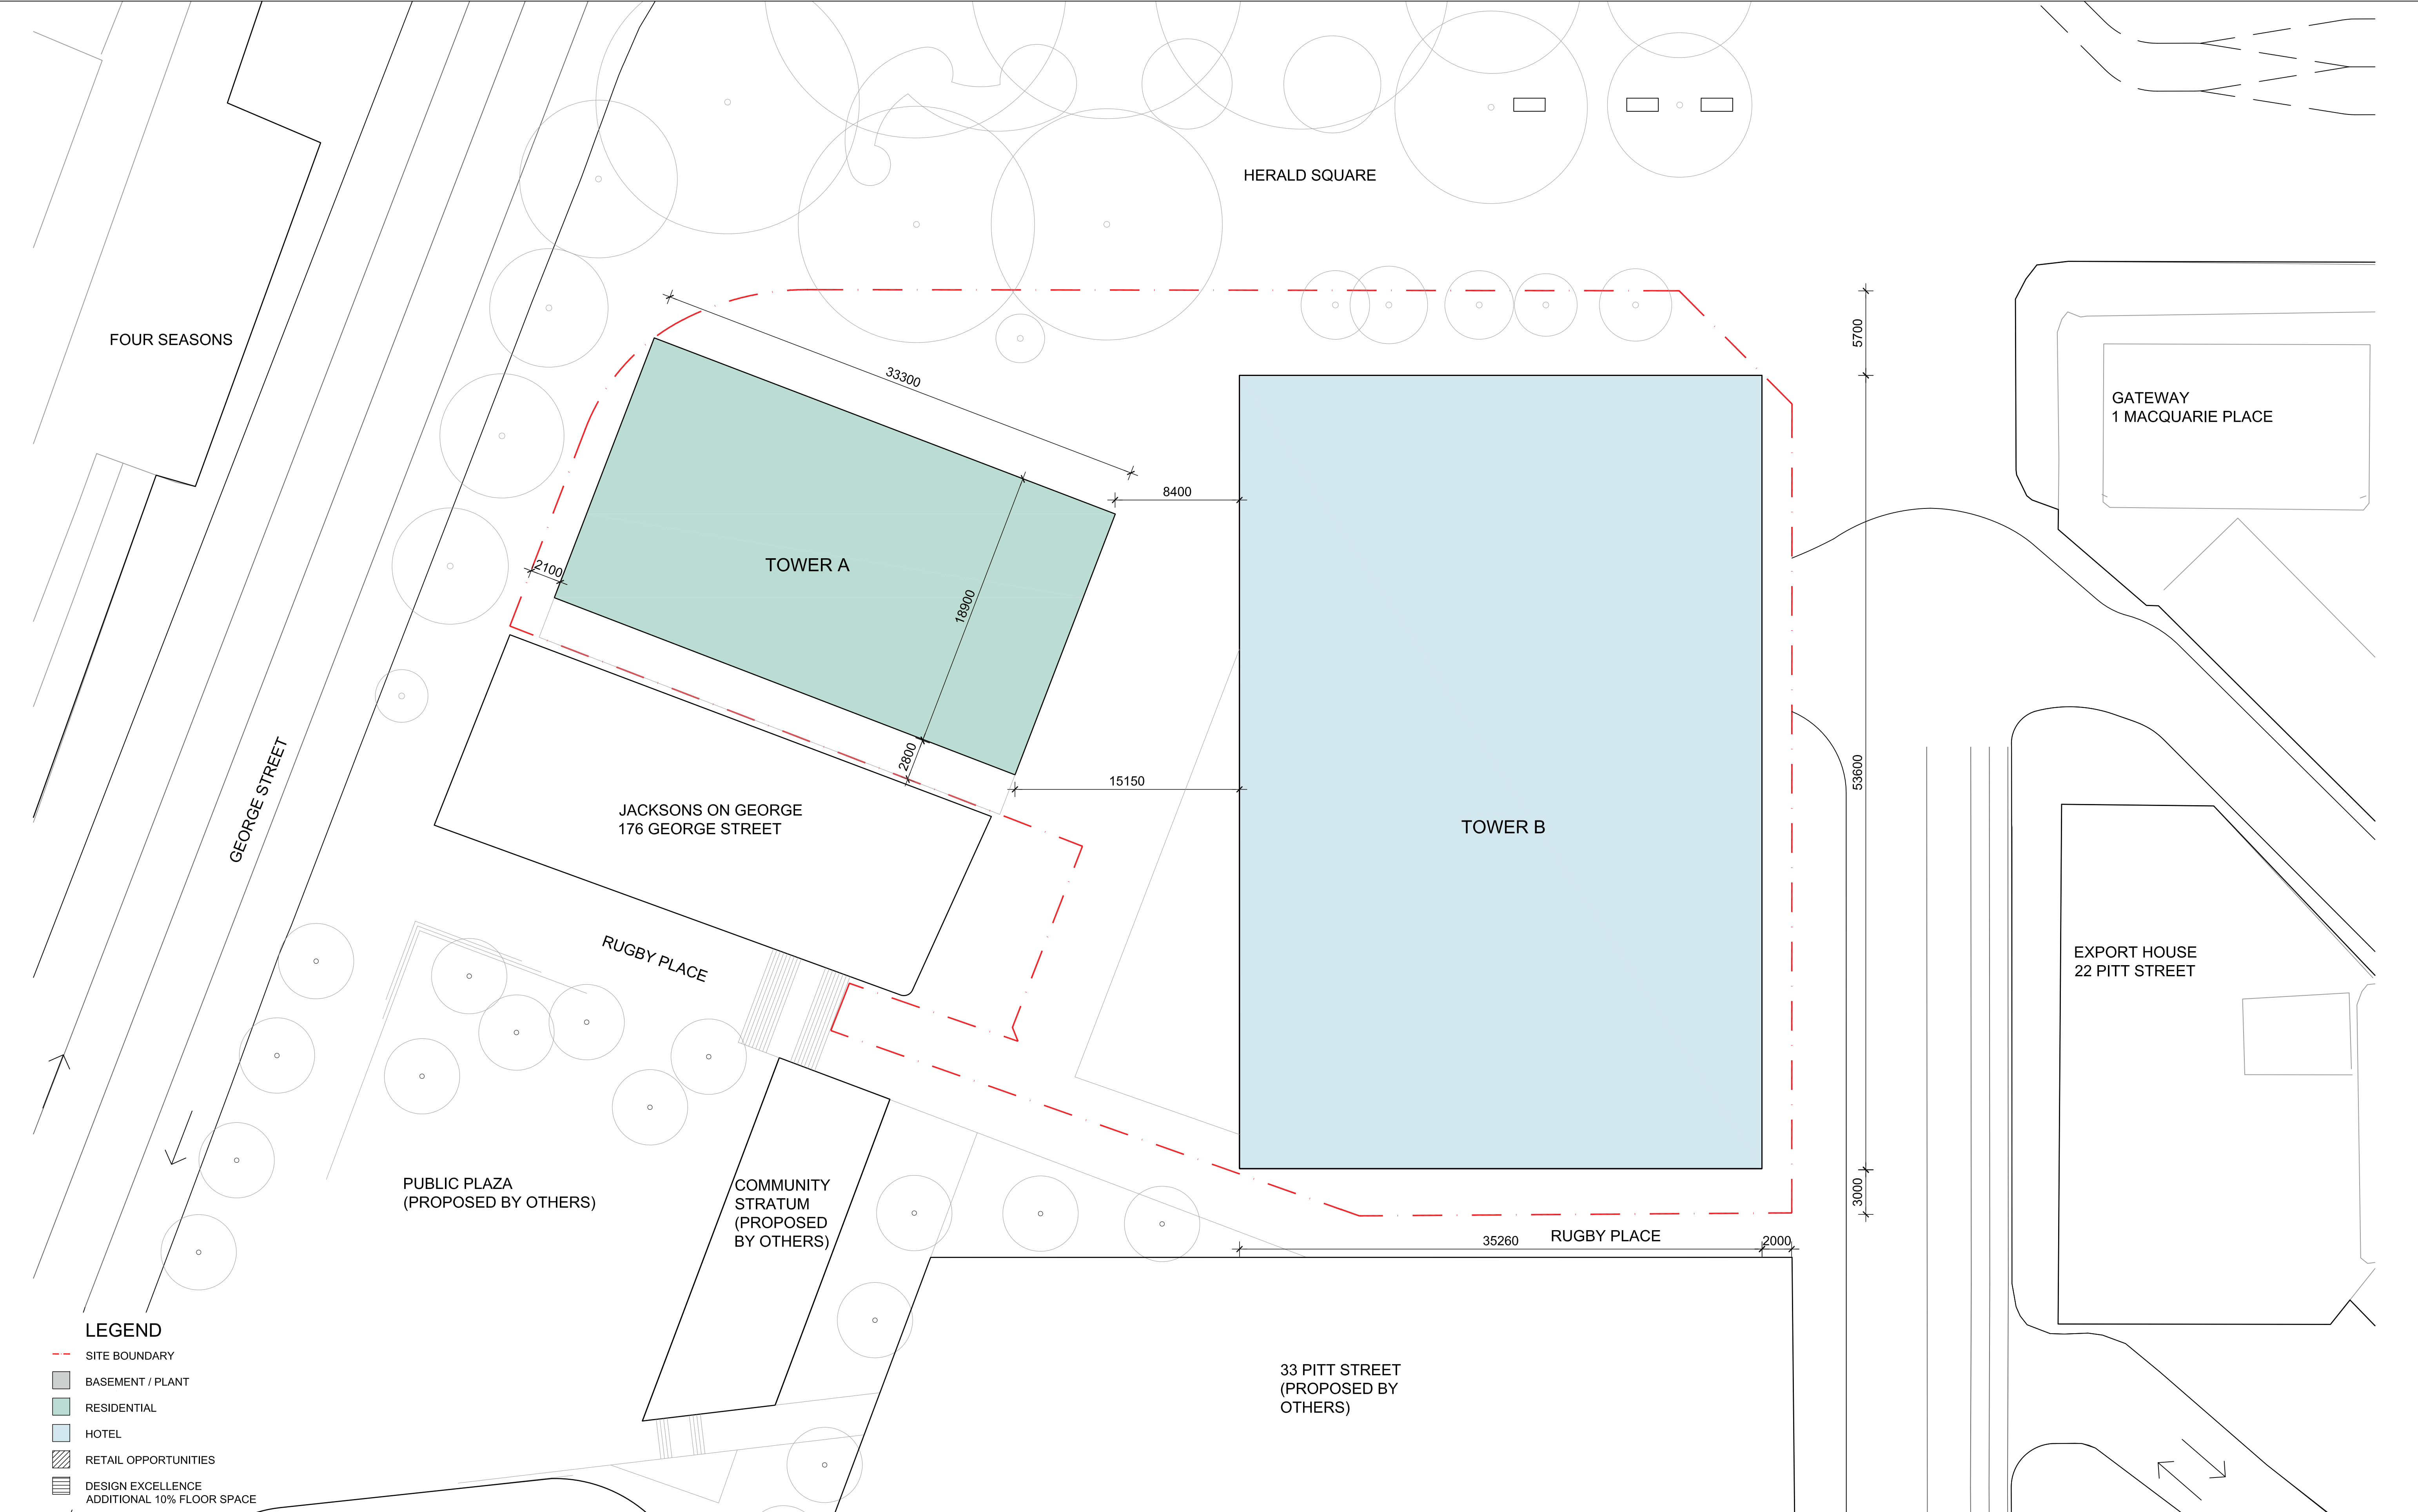

LEGEND

SITE BOUNDARY

BASEMENT / PLANT

RESIDENTIAL

HOTEL

RETAIL OPPORTUNITIES

DESIGN EXCELLENCE
ADDITIONAL 10% FLOOR SPACE

notes

All dimensions and setbacks to be verified prior to commencement, omissions or discrepancies to be notified to the architect.

quality assurance system

authorised by:



date: 09.06.2015

architect

cronepartners

level 2, 364 kent street,
sydney, nsw, 2000

client

 万达集团

WANDA GROUP

WANDA ONE SYDNEY

1 Alfred Street,
Sydney, NSW, 2000

no.	revision note	by.	date
A	PRELIMINARY ISSUE	SH	12.06.2015
B	PRELIMINARY ISSUE	SH	16.05.2015
C	ENVELOPE FOR DA SUBMISSION	SH	22.06.2015
D	NORTH SET BACK DIMENSION AMENDED	SH	20.07.2015
client			
WANDA ONE SYDNEY PTY LTD level 19, 1 alfred st, sydney, nsw, 2000, australia Ph: +61 2 8223 2101 Fax: 61 2 9252 6540			
architect			
CRONE PARTNERS PTY LTD level 2, 364 kent street, sydney, nsw, 2000, australia Ph: +61 2 8295 5300 Fax: 61 2 8295 5301			

no.	revision note	by.	date
structural engineer			
AECOM Level 21, 420 George Street Sydney , NSW 2000, Australia			
hydraulic			
AECOM Level 21, 420 George Street Sydney , NSW 2000, Australia			

no.	revision note	by.	date
mechanical			
AECOM Level 21, 420 George Street Sydney , NSW 2000, Australia			
electrical			
AECOM Level 21, 420 George Street Sydney , NSW 2000, Australia			

scale

1:200 @ A1, 1:400 @ A3

0m


2

4

6

8

10

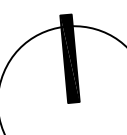

project

SYDNEY ONE PROJECT
1 ALFRED STREET, 19-31 PITT STREET & 31A
PITT STREET, SYDNEY NSW 2000

drawn: SH

checked: BS

date: 12.06.2015

Cronepartners Pty Ltd
level 2, 364 kent street,
sydney, nsw 2000, australia
Ph: +61 2 8295 5300
Fax: 61 2 8295 5301

cronepartners

drawing title

MASSING ENVELOPE
LEVEL 2

DEVELOPMENT APPLICATION

CA 3054

DA

06

D

project no.

drawing phase.

drawing no.

rev