
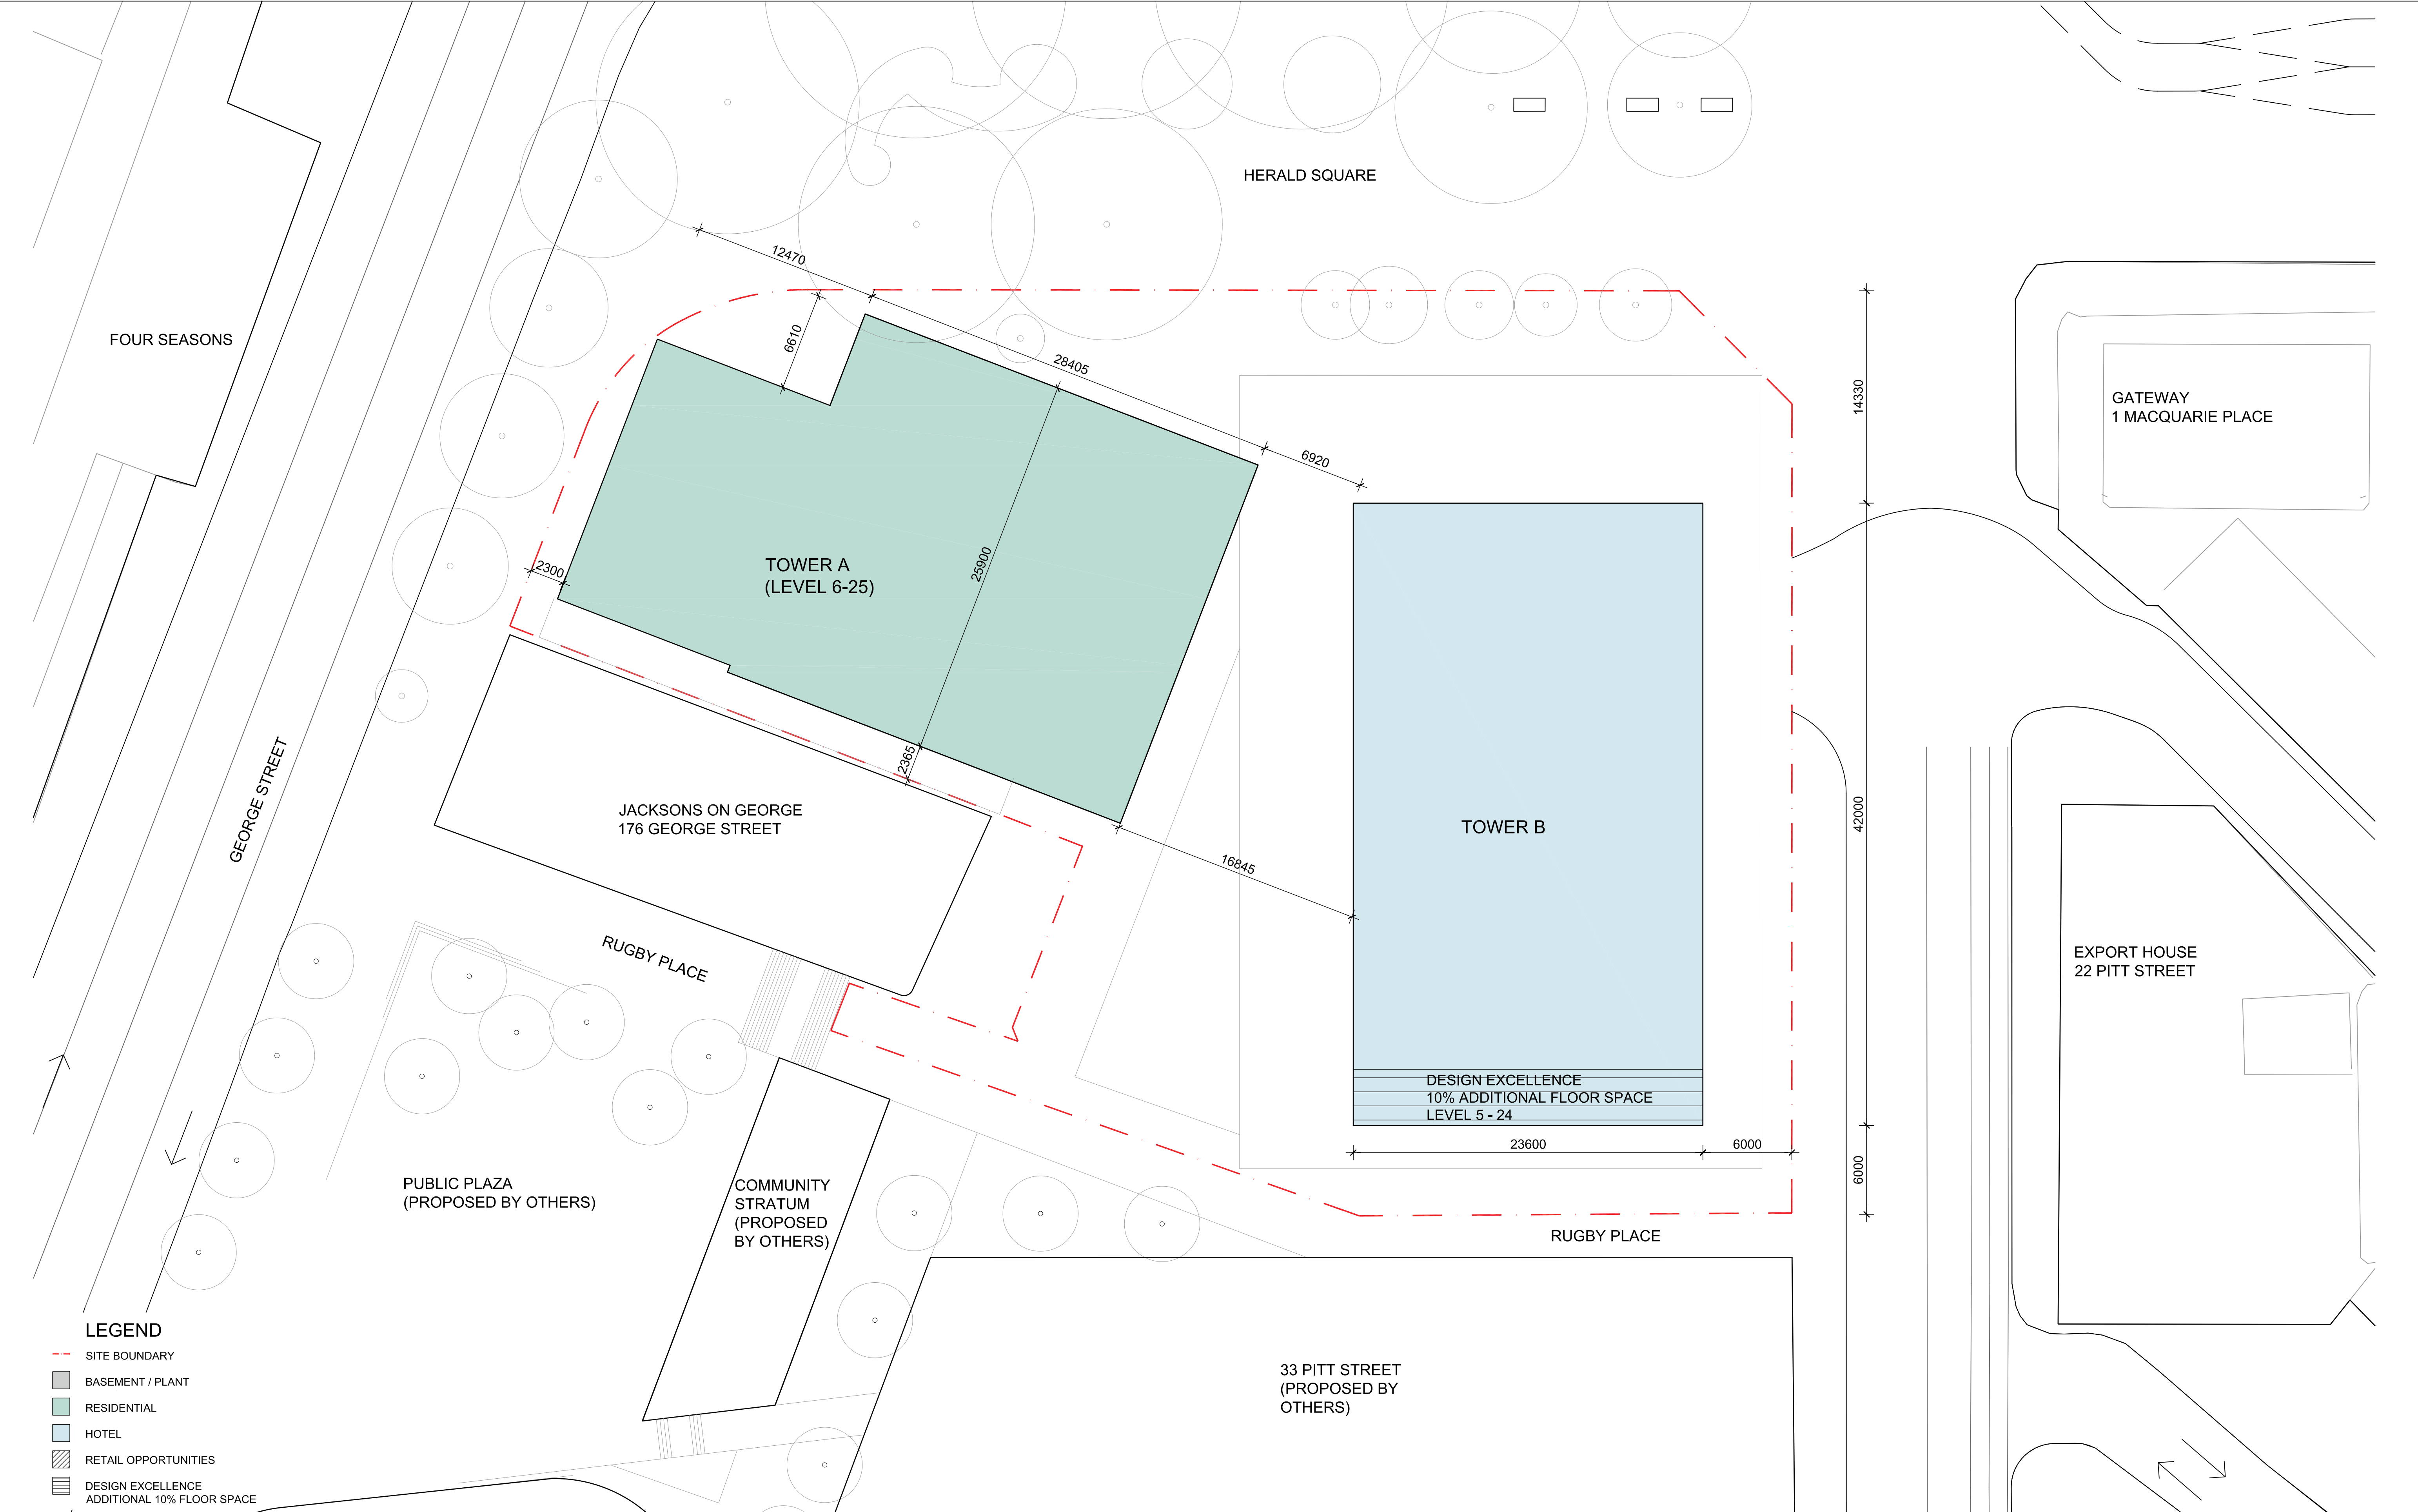




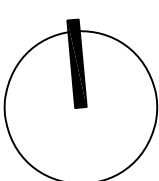



notes All dimensions and setbacks to be verified prior to commencement, omissions or discrepancies to be notified to the architect. copyright The copyright of this drawing together with any other documents prepared by crone partners architecture studios, pty ltd (cp) remains the property of cp. crone partners grants licence for the use of this document for the purpose for which they are intended. The licence is not transferable without the permission of cp.	quality assurance system	architect cronepartners level 2, 364 kent street, sydney, nsw, 2000 client  万达集团 WANDA GROUP WANDA ONE SYDNEY 1 Alfred Street Sydney, NSW, 2000	<table><tr><th>no.</th><th>revision note</th><th>by.</th><th>date</th></tr><tr><td>A</td><td>PRELIMINARY ISSUE</td><td>SH</td><td>12.06.2015</td></tr><tr><td>B</td><td>PRELIMINARY ISSUE</td><td>SH</td><td>16.06.2015</td></tr><tr><td>C</td><td>ENVELOPE FOR DA SUBMISSION</td><td>SH</td><td>22.06.2015</td></tr><tr><td>D</td><td>NORTH SET BACK DIMENSION AMENDED</td><td>SH</td><td>20.07.2015</td></tr></table>	no.	revision note	by.	date	A	PRELIMINARY ISSUE	SH	12.06.2015	B	PRELIMINARY ISSUE	SH	16.06.2015	C	ENVELOPE FOR DA SUBMISSION	SH	22.06.2015	D	NORTH SET BACK DIMENSION AMENDED	SH	20.07.2015	<table><tr><th>no.</th><th>revision note</th><th>by.</th><th>date</th></tr><tr><td></td><td></td><td></td><td></td></tr><tr><td></td><td></td><td></td><td></td></tr><tr><td></td><td></td><td></td><td></td></tr></table>	no.	revision note	by.	date													project SYDNEY ONE PROJECT 1 ALFRED STREET, 19-31 PITT STREET & 31A PITT STREET, SYDNEY NSW 2000 drawn: SH checked: BS date: 12.06.2015	drawing title MASSING ENVELOPE LEVEL 4
	no.	revision note	by.	date	
A	PRELIMINARY ISSUE	SH	12.06.2015	
B	PRELIMINARY ISSUE	SH	16.06.2015	
C	ENVELOPE FOR DA SUBMISSION	SH	22.06.2015	
D	NORTH SET BACK DIMENSION AMENDED	SH	20.07.2015	
no.	revision note	by.	date	
no.	revision note	by.	date	
no.	revision note	by.	date	
no.	revision note	by.	date	
								<table><tr><td colspan="4">DEVELOPMENT APPLICATION</td></tr><tr><td>CA 3054</td><td>DA</td><td>08</td><td>D</td></tr><tr><td>project no.</td><td>drawing phase.</td><td>drawing no.</td><td>rev</td></tr></table>	DEVELOPMENT APPLICATION				CA 3054	DA	08	D	project no.	drawing phase.	drawing no.	rev	
DEVELOPMENT APPLICATION	
CA 3054	DA	08	D	
project no.	drawing phase.	drawing no.	rev	



notes All dimensions and setbacks to be verified prior to commencement, omissions or discrepancies to be notified to the architect.	quality assurance system	architect	no. revision note by. date		no. revision note by. date		no. revision note by. date		no. revision note by. date		project SYDNEY ONE PROJECT 1 ALFRED STREET, 19-31 PITT STREET & 31A PITT STREET, SYDNEY NSW 2000		drawing title MASSING ENVELOPE LEVEL 5 - 25	
	authorised by:  date: 09.06.2015	 level 2, 364 kent street, sydney, nsw, 2000	A PRELIMINARY ISSUE SH 12.06.2015 B PRELIMINARY ISSUE SH 16.06.2015 C ENVELOPE FOR DA SUBMISSION SH 22.06.2015 D NORTH SETBACK DIMENSION AMENDED SH 20.07.2015											
copyright The copyright of this drawing together with any other documents prepared by crone partners architecture studios, ply ltd (cp) remains the property of cp. crone partners grants licence for the use of this document for the purpose for which they are intended. The licence is not transferable without the permission of cp.		client  WANDA ONE SYDNEY 1 Alfred Street Sydney, NSW, 2000	client WANDA ONE SYDNEY PTY LTD level 19, 1 alfred st, sydney, nsw, 2000, australia Ph: +61 2 8223 2101 Fax: 61 2 9252 6540		structural engineer ROBERT BIRD GROUP Level 11, 151 Castlereagh St, Sydney NSW 2000, Australia		mechanical AECOM Level 21, 420 George Street Sydney , NSW 2000, Australia		scale 1:200 @ A1, 1:400 @ A3 		Cronepartners Pty Ltd level 2, 364 kent street, sydney, nsw 2000, australia Ph: +61 2 8295 5300 Fax: 61 2 8295 5301		DEVELOPMENT APPLICATION	
			architect CRONE PARTNERS PTY LTD level 2, 364 kent street, sydney, nsw 2000, australia Ph: +61 2 8295 5300 Fax: 61 2 8295 5301		hydraulic AECOM Level 21, 420 George Street Sydney , NSW 2000, Australia		electrical AECOM Level 21, 420 George Street Sydney , NSW 2000, Australia						CA 3054 DA 09 D project no. drawing phase. drawing no. rev	