

 GFA MEASURED IN ACCORDANCE WITH SLEP2012  
 NON-GFA BALCONY AREA

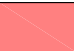


## GFA OVERVIEW (1/2)


SK\_52.1  
24/11/2015  
Sydney 1 Project, 悉尼1号项目 - TOWER A

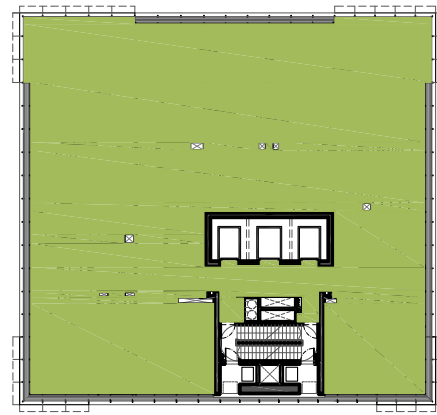


LEVELS 46, 47, 49-52

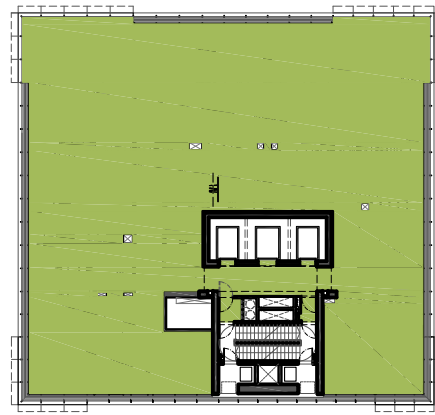


LEVEL 48

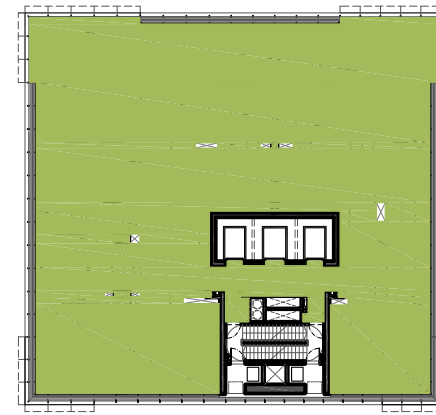


LEVELS 53-54

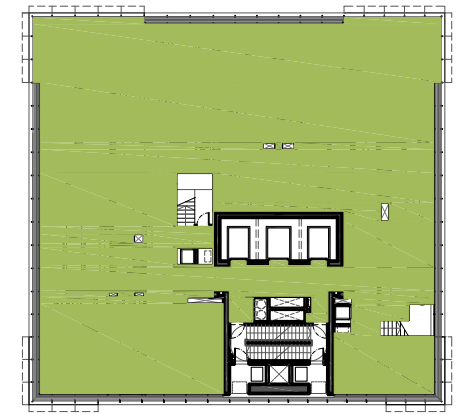

LEVEL 55

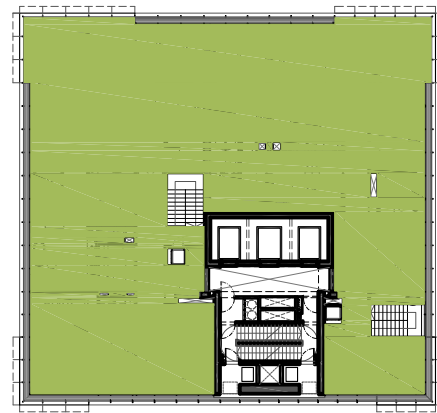

LEVEL 56

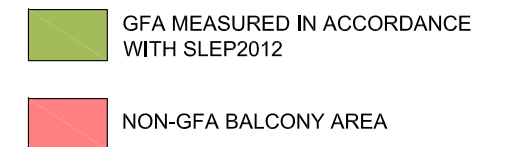

## GFA OVERVIEW (2/2)

SK\_52.2

24/11/2015

Sydney 1 Project, 悉尼1号项目 - TOWER A