

notes
All dimensions and setbacks to be verified prior to commencement, omissions or discrepancies to be notified to the architect.

copyright
The copyright of this drawing together with any other documents prepared by crone partners architecture studios, pty ltd (cp) remains the property of cp. crone partners grants licence for the use of this document for the purpose for which they are intended. The licence is not transferable without the permission of cp.

quality assurance system

authorised by:

date: 09.06.2015

architect

cronepartners

level 2, 364 kent street,
sydney, nsw, 2000

client

万达集团
WANDA GROUP

WANDA ONE SYDNEY
1 Alfred Street,
Sydney, NSW, 2000

no. revision note

no.	revision note	by.	date
A	PRELIMINARY ISSUE	SH	09.06.2015
B	PRELIMINARY ISSUE TO BCA	SH	11.06.2015
C	ISSUE FOR CONSULTANT REVIEW	SH	16.06.2015
D	INDICATIVE PLANS FOR DA SUBMISSION	SH	22.06.2015

client
WANDA ONE SYDNEY PTY LTD
level 19, 1 Alfred St, Sydney, NSW, 2000, Australia
Ph: +61 2 8223 2101 Fax: 61 2 9252 6540

architect
CRONE PARTNERS PTY LTD
level 2, 364 kent street, Sydney, NSW 2000, Australia
Ph: +61 2 8295 5300 Fax: 61 2 8295 5301

no. revision note

no.	revision note	by.	date

structural engineer
ROBERT BIRD GROUP
Level 11, 151 Castlereagh St,
Sydney NSW 2000, Australia

hydraulic
AECOM
Level 21, 420 George Street
Sydney, NSW 2000, Australia

no. revision note

no.	revision note	by.	date

mechanical
AECOM
Level 21, 420 George Street
Sydney, NSW 2000, Australia

electrical
AECOM
Level 21, 420 George Street
Sydney, NSW 2000, Australia

no. revision note

no.	revision note	by.	date

scale
1:200 @ A1, 1:400 @ A3

0m 2 4 6 8 10

project
SYDNEY ONE PROJECT
1 ALFRED STREET, 19-31 PITT STREET & 31A
PITT STREET, SYDNEY NSW 2000

drawn: SH checked: BS date: 09.06.2015

Cronepartners Pty Ltd
level 2, 364 kent street,
sydney, nsw 2000, australia
Ph: +61 2 8295 5300
Fax: 61 2 8295 5301


cronepartners

drawing title
INDICATIVE DRAWING
BASEMENT 5

DEVELOPMENT APPLICATION

CA 3054 SK 01 D

project no. drawing phase. drawing no. rev

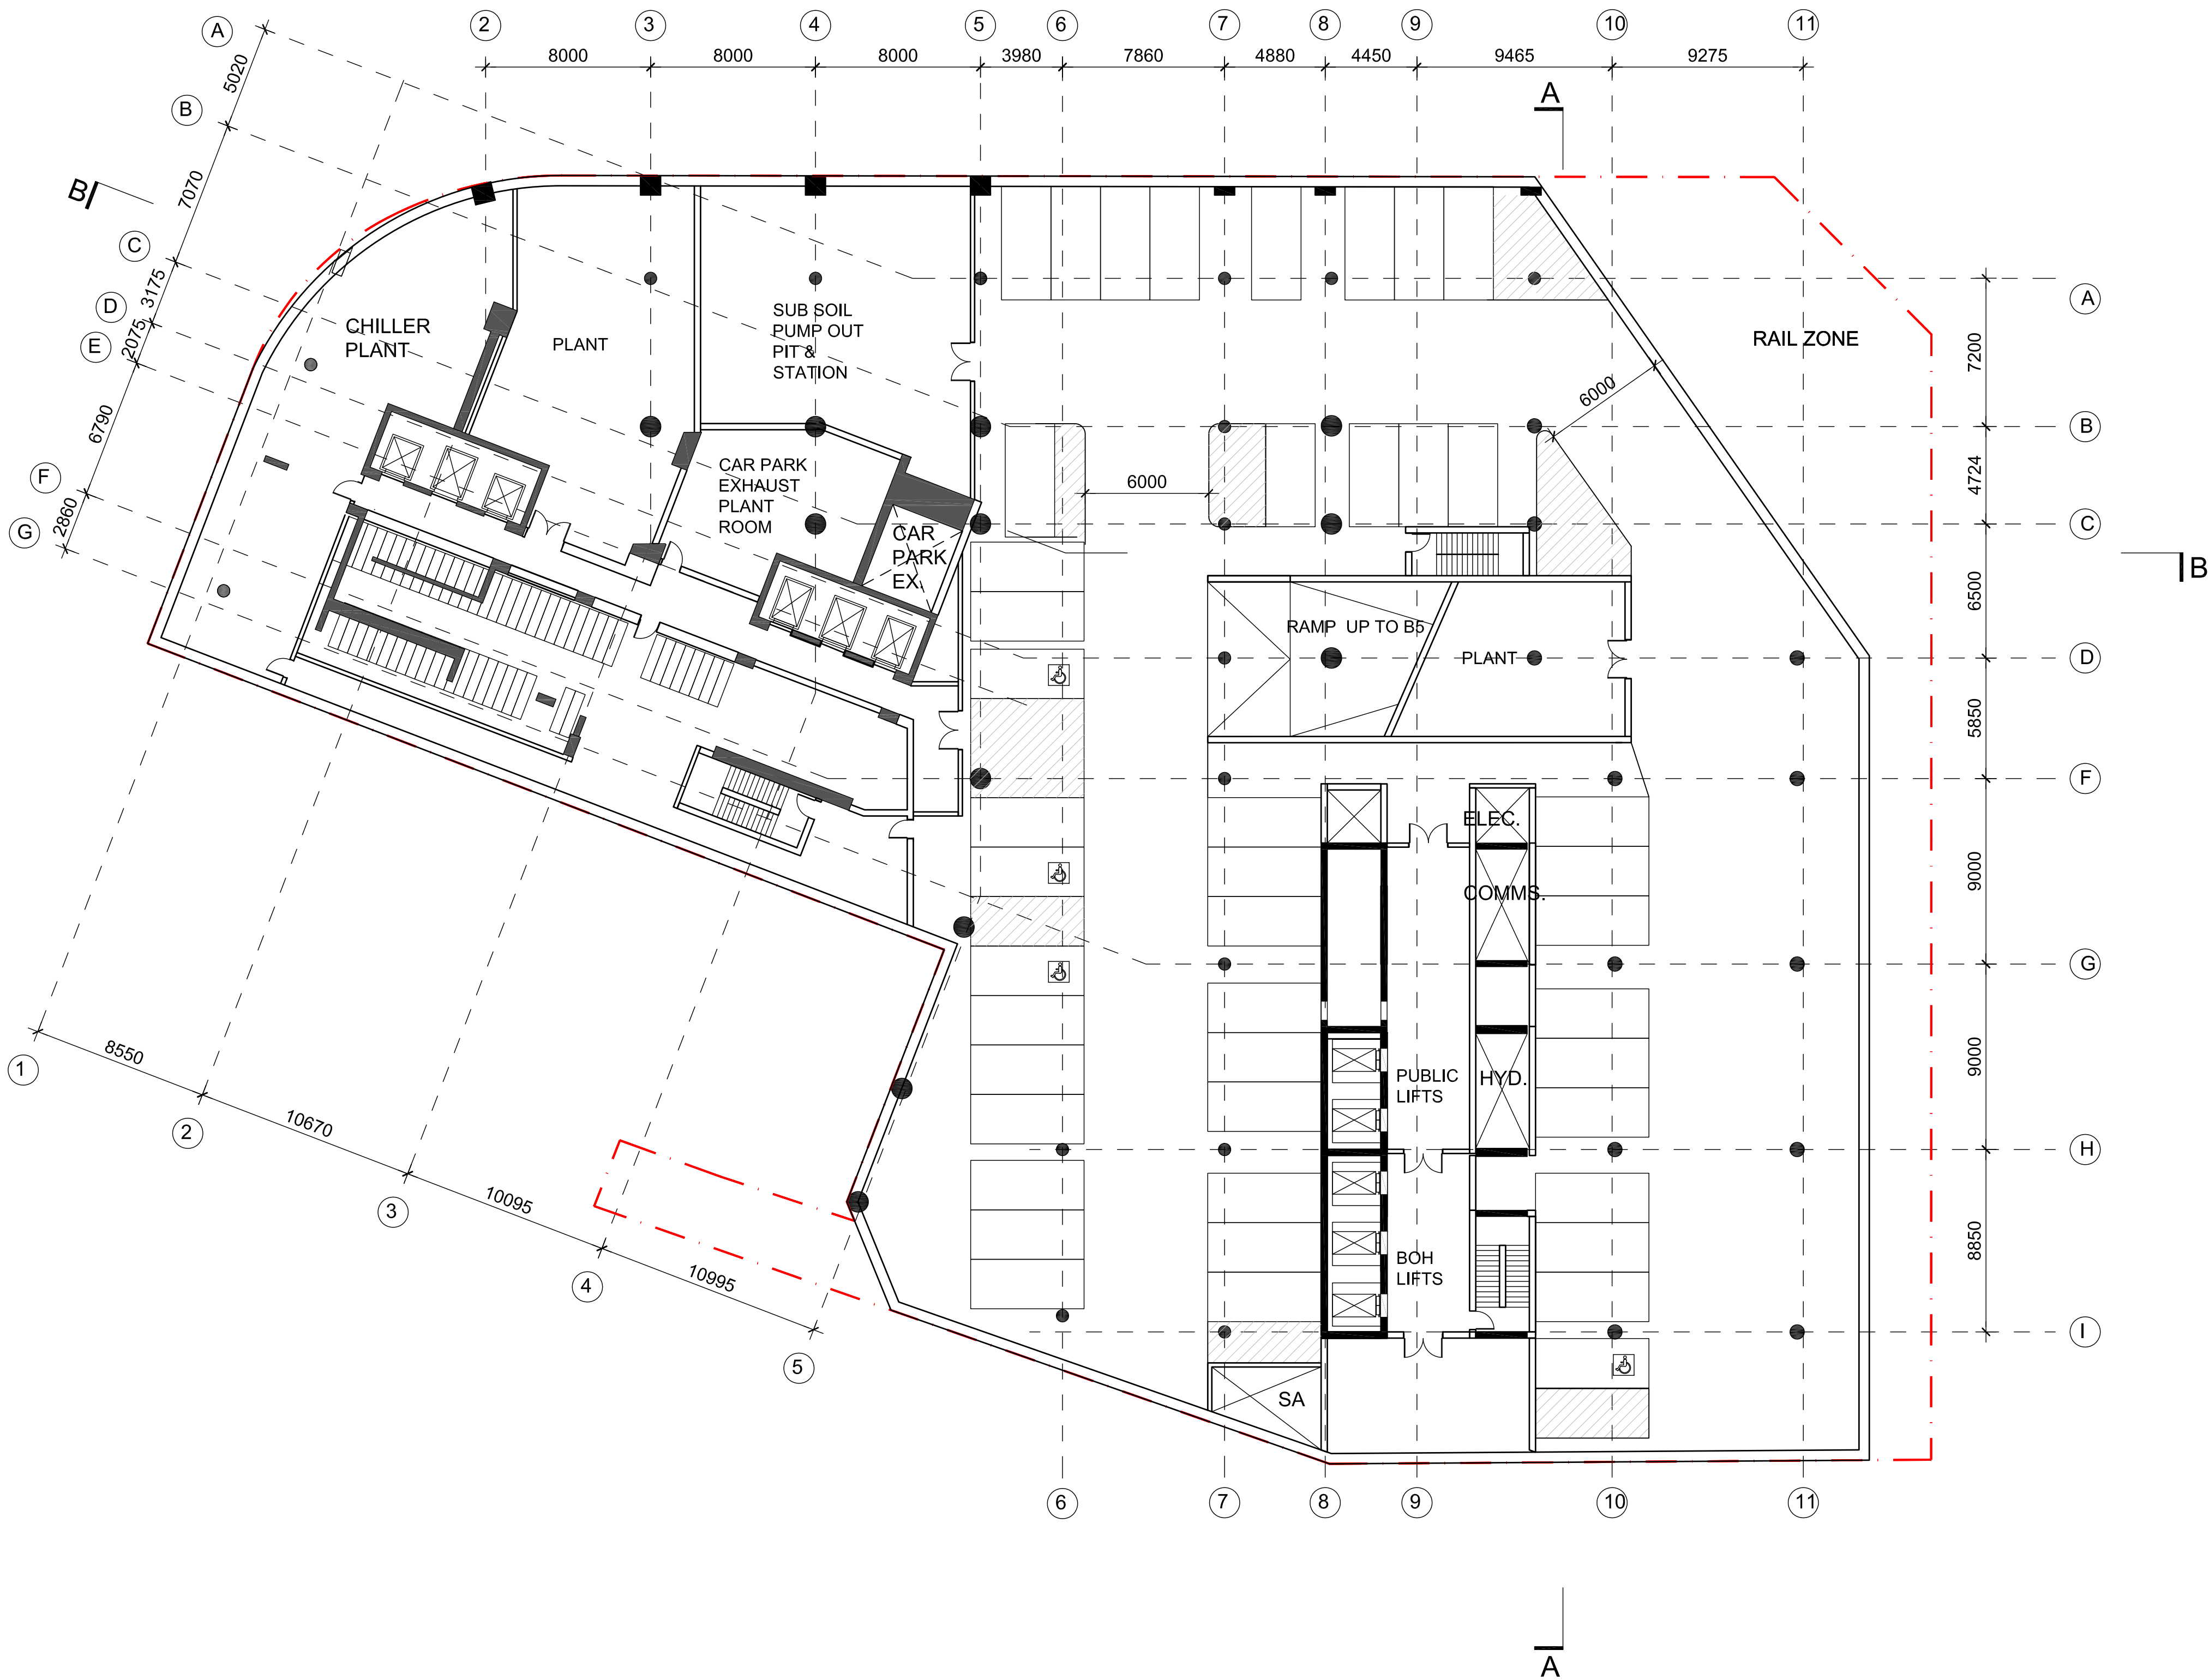

notes
All dimensions and setbacks to be verified prior to commencement, omissions or discrepancies to be notified to the architect.

copyright
The copyright of this drawing together with any other documents prepared by crone partners architecture studios, pty ltd (cp) remains the property of cp. crone partners grants licence for the use of this document for the purpose for which they are intended. The licence is not transferable without the permission of cp.

quality assurance system

authorised by:



date: 09.06.2015

architect

cronepartners

level 2, 364 kent street,
sydney, nsw, 2000

client

万达集团
WANDA GROUP
WANDA ONE SYDNEY
1 Alfred Street,
Sydney, NSW, 2000

no. revision note

by. date

A	PRELIMINARY ISSUE	SH	12.06.2015
B	ISSUE FOR CONSULTANT REVIEW	SH	16.06.2015
C	INDICATIVE PLANS FOR DA SUBMISSION	SH	22.06.2015

client
WANDA ONE SYDNEY PTY LTD
level 19, 1 Alfred St, Sydney, NSW, 2000, Australia
Ph: +61 2 8223 2101 Fax: 61 2 9252 6540

architect
CRONE PARTNERS PTY LTD
level 2, 364 kent street, Sydney, NSW 2000, Australia
Ph: +61 2 8295 5300 Fax: 61 2 8295 5301

no. revision note

by. date

structural engineer
ROBERT BIRD GROUP
Level 11, 151 Castlereagh St,
Sydney NSW 2000, Australia

hydraulic
AECOM
Level 21, 420 George Street
Sydney, NSW 2000, Australia

no. revision note

by. date

mechanical
AECOM
Level 21, 420 George Street
Sydney, NSW 2000, Australia


electrical
AECOM
Level 21, 420 George Street
Sydney, NSW 2000, Australia

no. revision note

by. date

scale
1:200 @ A1, 1:400 @ A3

0m 2 4 6 8 10

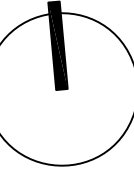

project
SYDNEY ONE PROJECT
1 ALFRED STREET, 19-31 PITT STREET & 31A
PITT STREET, SYDNEY NSW 2000

drawn: SH checked: BS date: 09.06.2015

Cronepartners Pty Ltd
level 2, 364 kent street,
sydney, nsw 2000, australia
Ph: +61 2 8295 5300
Fax: 61 2 8295 5301

cronepartners

drawing title
INDICATIVE DRAWING
BASEMENT 6

DEVELOPMENT APPLICATION

CA 3054	SK	00	C
project no.	drawing phase.	drawing no.	rev