

STAGE 1 DA S96 MASSING ENVELOPE DRAWING SCHEDULE					
Sheet Number	Sheet Name	Current Revision	Current Revision Date	Drawn By	Reviewed By
S96 - 00	DRAWING SCHEDULE	A	28.10.2016	SH, DE	SF, PS
S96 - 01	MASSING ENVELOPE SITE PLAN	A	28.10.2016	SH, DE	SF, PS
S96 - 02	MASSING ENVELOPE BASEMENT 4-6	A	28.10.2016	SH, DE	SF, PS
S96 - 03	MASSING ENVELOPE BASEMENT 3	A	28.10.2016	SH, DE	SF, PS
S96 - 04	MASSING ENVELOPE BASEMENT 2	A	28.10.2016	SH, DE	SF, PS
S96 - 05	MASSING ENVELOPE BASEMENT 1	A	28.10.2016	SH, DE	SF, PS
S96 - 06	MASSING ENVELOPE TOWER A LG	A	28.10.2016	SH, DE	SF, PS
S96 - 07	MASSING ENVELOPE GROUND	A	28.10.2016	SH, DE	SF, PS
S96 - 08	MASSING ENVELOPE LEVEL GM	A	28.10.2016	SH, DE	SF, PS
S96 - 09	MASSING ENVELOPE LEVEL 1-2	A	28.10.2016	SH, DE	SF, PS
S96 - 10	MASSING ENVELOPE LEVEL 3-3M	A	28.10.2016	SH, DE	SF, PS
S96 - 11	MASSING ENVELOPE LEVEL 4	A	28.10.2016	SH, DE	SF, PS
S96 - 12	MASSING ENVELOPE LEVEL 5	A	28.10.2016	SH, DE	SF, PS
S96 - 13	MASSING ENVELOPE LEVEL 6	A	28.10.2016	SH, DE	SF, PS
S96 - 14	MASSING ENVELOPE LEVEL 7-8	A	28.10.2016	SH, DE	SF, PS
S96 - 15	MASSING ENVELOPE LEVEL 9-10	A	28.10.2016	SH, DE	SF, PS
S96 - 16	MASSING ENVELOPE LEVEL 11-26	A	28.10.2016	SH, DE	SF, PS
S96 - 17	MASSING ENVELOPE TOWER A L27-38	A	28.10.2016	SH, DE	SF, PS
S96 - 18	MASSING ENVELOPE TOWER A L39	A	28.10.2016	SH, DE	SF, PS
S96 - 19	MASSING ENVELOPE TOWER A L40-59	A	28.10.2016	SH, DE	SF, PS
S96 - 20	MASSING ENVELOPE ROOF PLAN	A	28.10.2016	SH, DE	SF, PS
S96 - 50	MASSING ENVELOPE NORTH ELEVATION	A	28.10.2016	SH, DE	SF, PS
S96 - 51	MASSING ENVELOPE WEST ELEVATION	A	28.10.2016	SH, DE	SF, PS
S96 - 52	MASSING ENVELOPE SOUTH ELEVATION	A	28.10.2016	SH, DE	SF, PS
S96 - 53	MASSING ENVELOPE EAST ELEVATION	A	28.10.2016	SH, DE	SF, PS
Grand total: 25					

STAGE 1 DA S96 INDICATIVE DRAWING SCHEDULE					
Sheet Number	Sheet Name	Current Revision	Current Revision Date	Drawn By	Reviewed By
SK-1000	BASEMENT 6 - RESIDENTIAL	A	28.10.2016	EM.DE.DP.SH	SF, PS
SK-1001	BASEMENT 5 - RESIDENTIAL	A	28.10.2016	EM.DE.DP.SH	SF, PS
SK-1002	BASEMENT 4 - RESIDENTIAL	A	28.10.2016	EM.DE.DP.SH	SF, PS
SK-1003	BASEMENT 3 - HOTEL BOH	A	28.10.2016	EM.DE.DP.SH	SF, PS
SK-1004	BASEMENT 2 - HOTEL BOH	A	28.10.2016	EM.DE.DP.SH	SF, PS
SK-1005	BASEMENT 1 - LOADING & BOH	A	28.10.2016	EM.DE.DP.SH	SF, PS
SK-1006	LOWER GROUND - TOWER A	A	28.10.2016	EM.DE.DP.SH	SF, PS
SK-1007	GROUND - LOBBY HOTEL & RETAIL	A	28.10.2016	EM.DE.DP.SH	SF, PS
SK-1008	GROUND MEZZANINE - MEP	A	28.10.2016	EM.DE.DP.SH	SF, PS
SK-1009	LEVEL 01 – POOL & SPA	A	28.10.2016	EM.DE.DP.SH	SF, PS
SK-1010	LEVEL 02 – EXECUTIVE OFFICE	A	28.10.2016	EM.DE.DP.SH	SF, PS
SK-1011	LEVEL 03 - GRAND BALLROOM	A	28.10.2016	EM.DE.DP.SH	SF, PS
SK-1012	LEVEL 03 - MEZZ. MEETING ROOM	A	28.10.2016	EM.DE.DP.SH	SF, PS
SK-1013	LEVEL 04 - ALL DAY DINING	A	28.10.2016	EM.DE.DP.SH	SF, PS
SK-1014	LEVEL 05 - PLANT	A	28.10.2016	EM.DE.DP.SH	SF, PS
SK-1015	LEVEL 06 – HOTEL STANDARD	A	28.10.2016	EM.DE.DP.SH	SF, PS
SK-1016	LEVEL 07 – HOTEL STANDARD	A	28.10.2016	EM.DE.DP.SH	SF, PS
SK-1017	LEVEL 08 - HOTEL STANDARD	A	28.10.2016	EM.DE.DP.SH	SF, PS
SK-1018	LEVEL 09 – HOTEL STANDARD	A	28.10.2016	EM.DE.DP.SH	SF, PS
SK-1019	LEVEL 10 - HOTEL STANDARD	A	28.10.2016	EM.DE.DP.SH	SF, PS
SK-1020	LEVEL 11 – HOTEL STANDARD	A	28.10.2016	EM.DE.DP.SH	SF, PS
SK-1021	LEVEL 12 - HOTEL STANDARD	A	28.10.2016	EM.DE.DP.SH	SF, PS
SK-1022	LEVEL 13 - HOTEL STANDARD	A	28.10.2016	EM.DE.DP.SH	SF, PS
SK-1023	LEVEL 14 - HOTEL STANDARD	A	28.10.2016	EM.DE.DP.SH	SF, PS
SK-1024	LEVEL 15 - HOTEL SUITE	A	28.10.2016	EM.DE.DP.SH	SF, PS
SK-1025	LEVEL 16 - HOTEL SUITE	A	28.10.2016	EM.DE.DP.SH	SF, PS
SK-1026	LEVEL 17 - HOTEL SUITE	A	28.10.2016	EM.DE.DP.SH	SF, PS
SK-1027	LEVEL 18 - HOTEL SUITES	A	28.10.2016	EM.DE.DP.SH	SF, PS
SK-1028	LEVEL 19 - HOTEL SUITES	A	28.10.2016	EM.DE.DP.SH	SF, PS
SK-1029	LEVEL 20 - HOTEL PREMIER SUITES	A	28.10.2016	EM.DE.DP.SH	SF, PS
SK-1030	LEVEL 21 - HOTEL PREMIER SUITES	A	28.10.2016	EM.DE.DP.SH	SF, PS
SK-1031	LEVEL 22 - HOTEL PRESIDENTIAL SUITE	A	28.10.2016	EM.DE.DP.SH	SF, PS
SK-1032	LEVEL 23 - CLUB RESTAURANT	A	28.10.2016	EM.DE.DP.SH	SF, PS
SK-1033	LEVEL 24 - CLUB BAR	A	28.10.2016	EM.DE.DP.SH	SF, PS
SK-1034	LEVEL 25 - CLUB ROOFTOP BAR	A	28.10.2016	EM.DE.DP.SH	SF, PS
SK-1035	LEVELS 33 - 38	A	28.10.2016	Kerry Hill Architects	SF, PS
SK-1036	LEVEL 39	A	28.10.2016	Kerry Hill Architects	SF, PS
SK-1037	LEVELS 40-47	A	28.10.2016	Kerry Hill Architects	SF, PS
SK-1038	LEVELS 48-56	A	28.10.2016	Kerry Hill Architects	SF, PS
SK-1039	LEVELS 57-58	A	28.10.2016	Kerry Hill Architects	SF, PS
SK-1040	LEVEL 59	A	28.10.2016	Kerry Hill Architects	SF, PS
SK-1041	LEVEL ROOF	A	28.10.2016	EM.DE.DP.SH	SF, PS
Grand total: 42					



PITT STREET STREET VIEW

CLIENT:



ARUP

ENGINEERS

ARUP

O C U L U S

LANDSCAPE


OCULUS




PLANNER

URBIS

KEY PLAN:

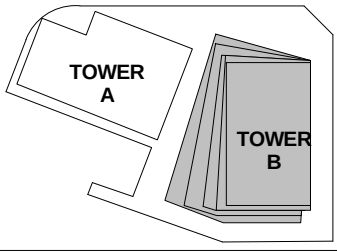

KEY SECTION:

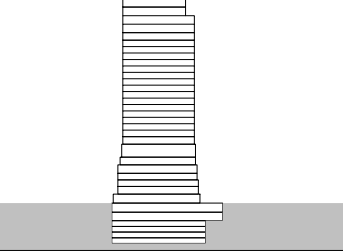

PROJECT:

Wanda Vista Sydney

1 Alfred Street Sydney NSW 2000

A	28.10.2016	ISSUED FOR STAGE 1 DEVELOPMENT APPLICATION	SH
2	19.10.2016	DRAFT FOR DA SUBMISSION	SH
1	17.10.2016	DRAFT FOR DA SUBMISSION	SH
ISSUE	DATE	REVISION	BY


DRAWING TITLE:

DRAWING SCHEDULE

DATE:	SCALE:	DRAWING No:	REV:
17.10.2016	@A1		
DRAWN BY:	PROJECT NO:	S96 - 00	A
SH, DE	CA3054		

NOTES:
All dimensions and setbacks to be verified prior to commencement, omissions or discrepancies to be notified to the architect.
COPYRIGHT:
The copyright of this drawing together with any other documents prepared by crone partners architecture studios, pty ltd (cpa) remains the property of cp. crone partners grants licence for the use of this document for the purpose for which they are intended. The licence is not transferable without the permission of cp.

NORTH

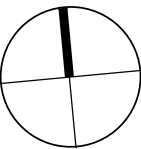

DO NOT SCALE

