


Shadow Analysis


Impact on Surrounding

Approved Envelope
Equinox - 21 March/ 23 Sept

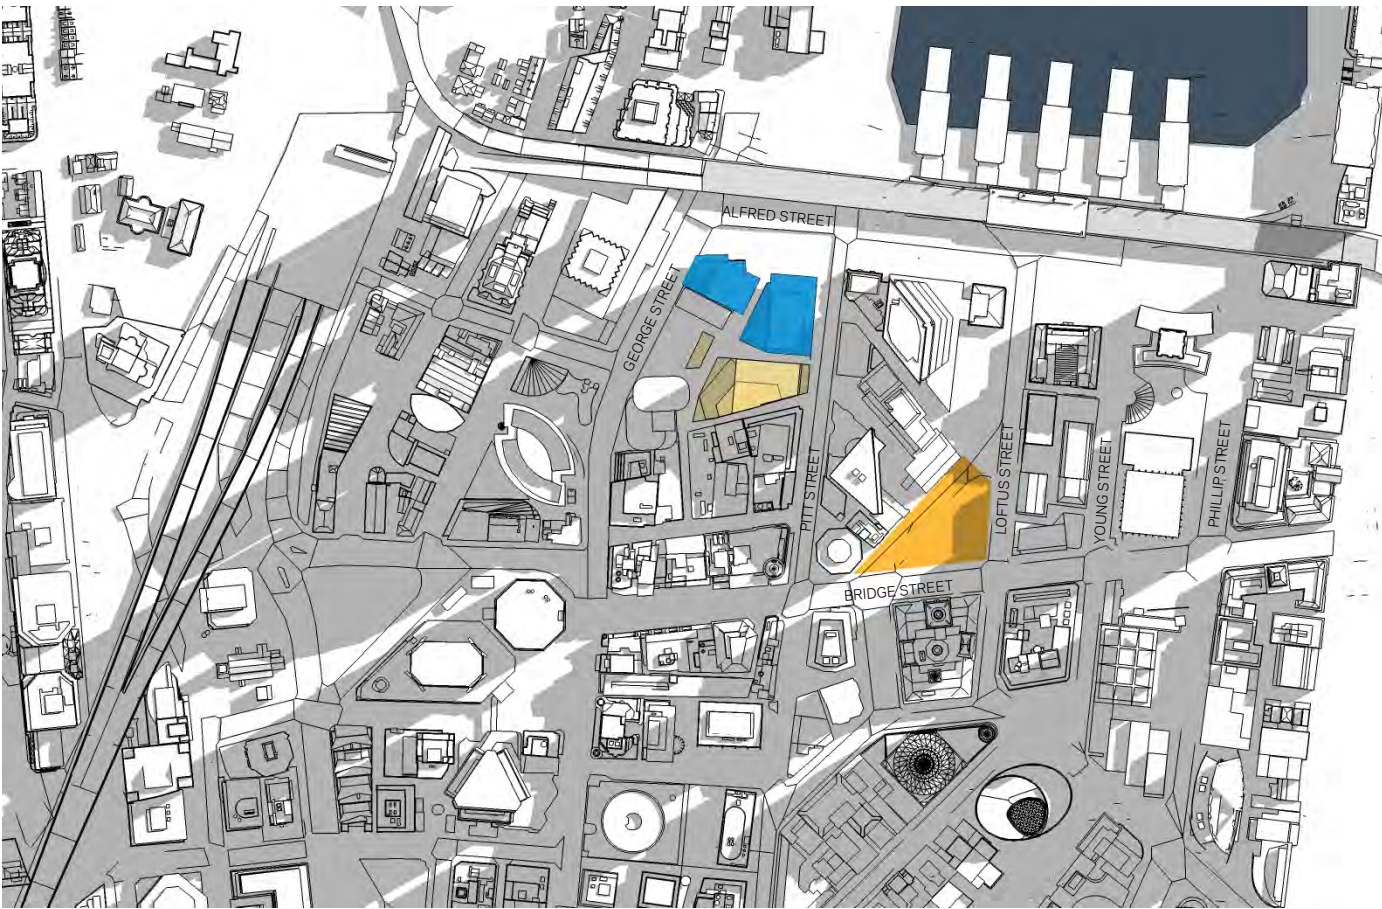

9am

Proposed Envelope
Equinox - 21 March/ 23 Sept

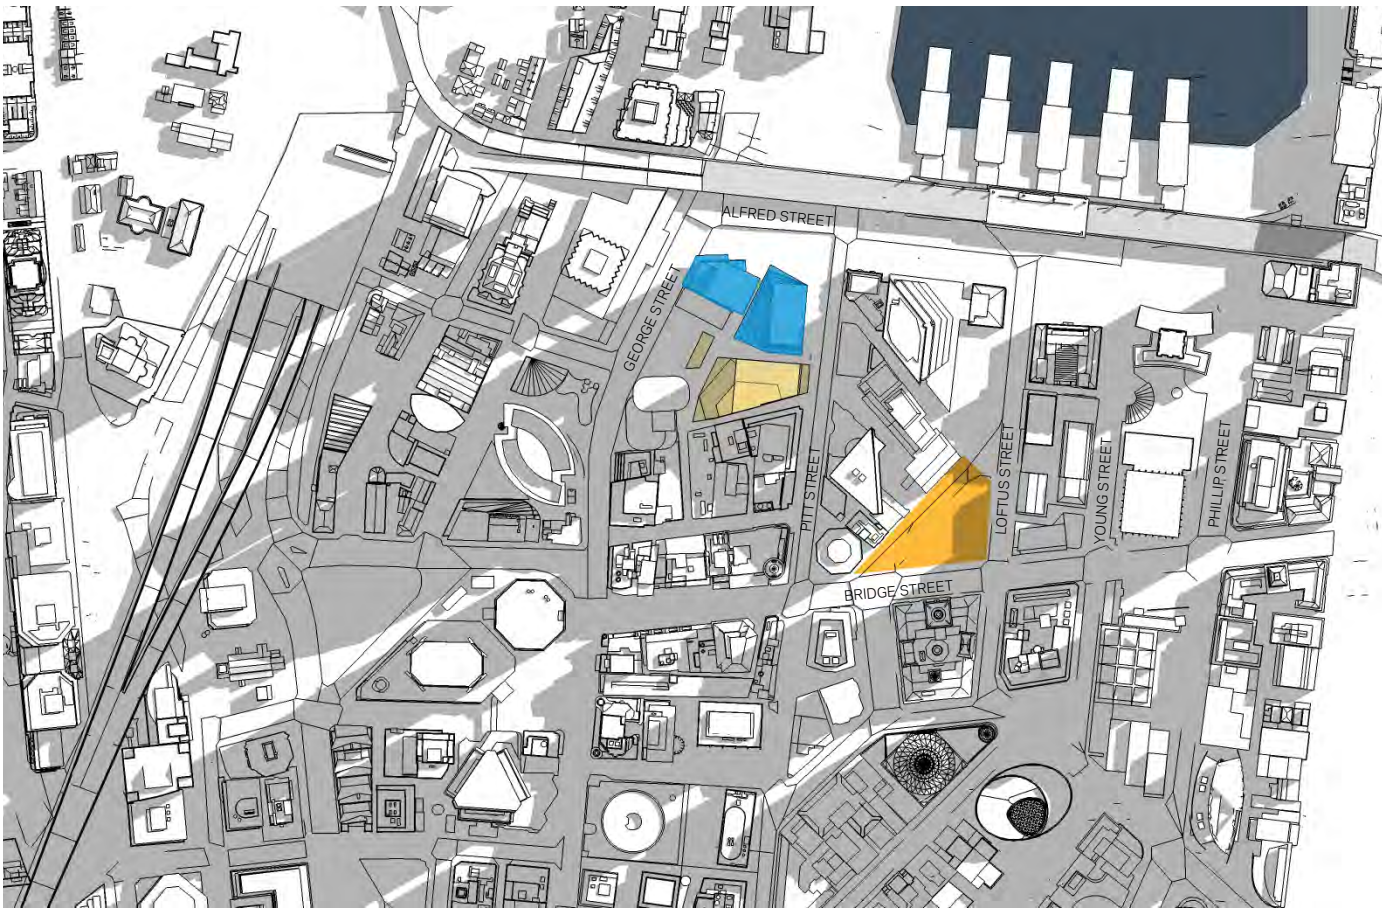

9am

Key

- Existing Context & Approved DA Envelope Shadow
- Massing Envelope
- Rooftops affected by Proposed Envelope
- Street Level affected by Proposed Envelope
- Macquarie Place Extents

Shadow Analysis

Impact on Surrounding

Approved Envelope
Equinox - 21 March/ 23 Sept



10am

Proposed Envelope
Equinox - 21 March/ 23 Sept



10am

Key

- Existing Context & Approved DA Envelope Shadow
- Massing Envelope
- Rooftops affected by Proposed Envelope
- Street Level affected by Proposed Envelope
- Macquarie Place Extents

Shadow Analysis

Impact on Surrounding

Approved Envelope
Equinox - 21 March/ 23 Sept



11am

Proposed Envelope
Equinox - 21 March/ 23 Sept



11am

Key

- Existing Context & Approved DA Envelope Shadow
- Massing Envelope
- Rooftops affected by Proposed Envelope
- Street Level affected by Proposed Envelope
- Macquarie Place Extents

Shadow Analysis


Impact on Surrounding

Approved Envelope
Equinox - 21 March/ 23 Sept



12pm

Proposed Envelope
Equinox - 21 March/ 23 Sept

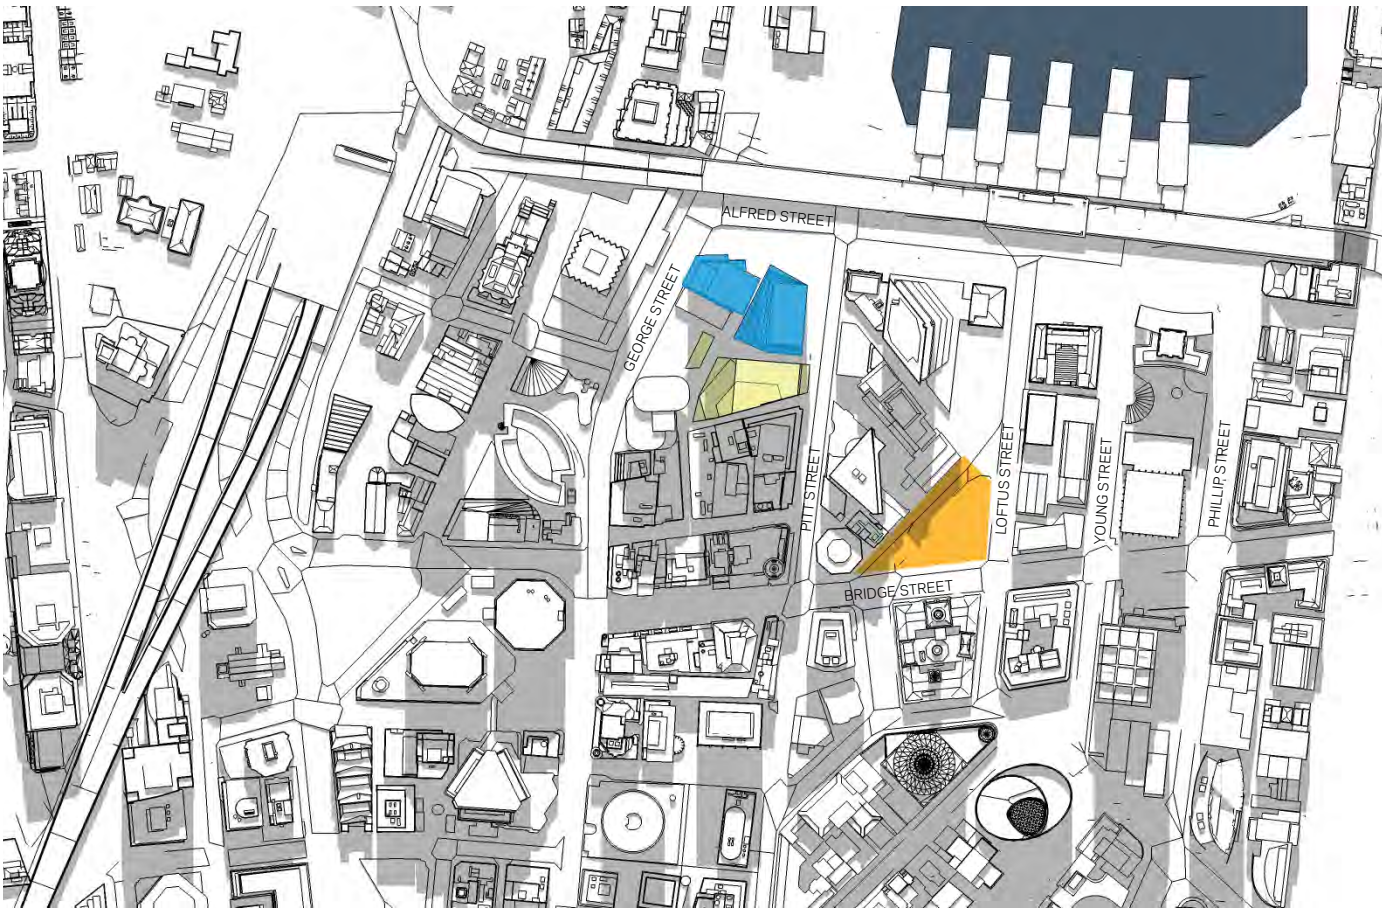

12pm


Key

- Existing Context & Approved DA Envelope Shadow
- Massing Envelope
- Rooftops affected by Proposed Envelope
- Street Level affected by Proposed Envelope
- Macquarie Place Extents

Shadow Analysis


Impact on Surrounding

Approved Envelope
Equinox - 21 March/ 23 Sept

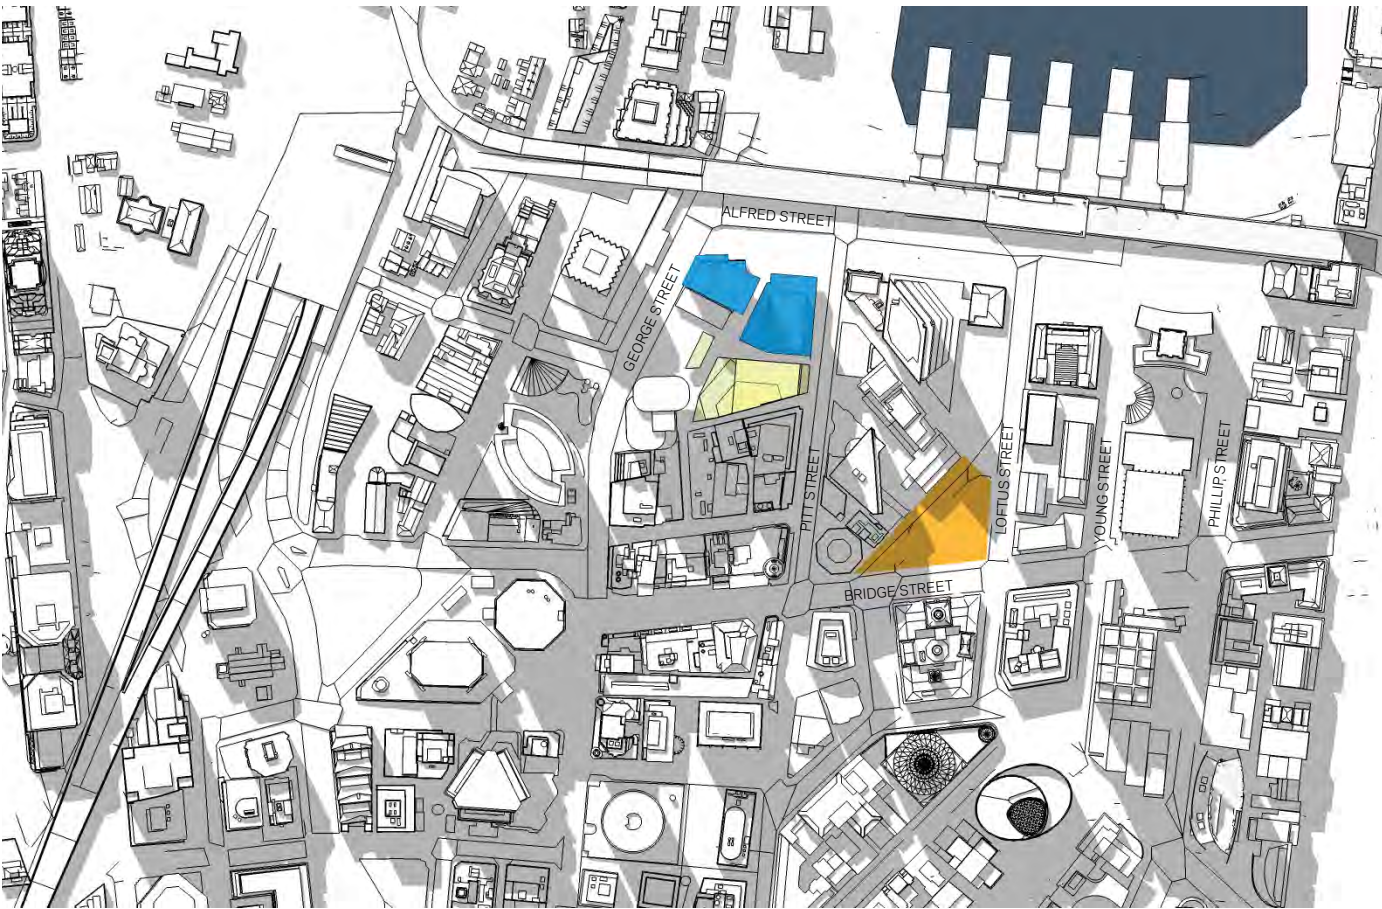

01pm

Proposed Envelope
Equinox - 21 March/ 23 Sept

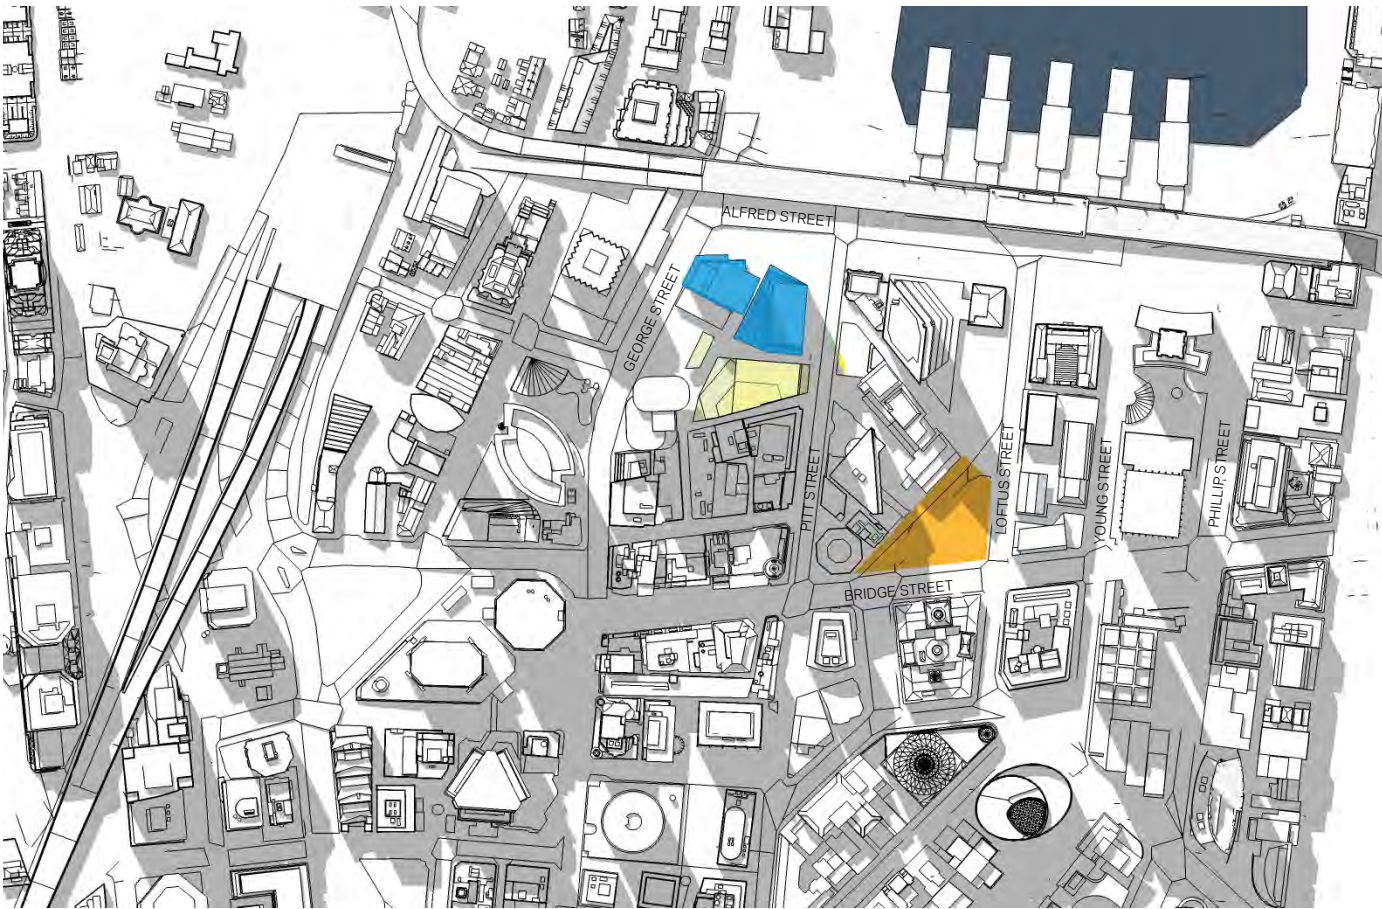

01pm

Key

- Existing Context & Approved DA Envelope Shadow
- Massing Envelope
- Rooftops affected by Proposed Envelope
- Street Level affected by Proposed Envelope
- Macquarie Place Extents

Shadow Analysis

Impact on Surrounding

Approved Envelope
Equinox - 21 March/ 23 Sept



02pm

Proposed Envelope
Equinox - 21 March/ 23 Sept



02pm

Key

- Existing Context & Approved DA Envelope Shadow
- Massing Envelope
- Rooftops affected by Proposed Envelope
- Street Level affected by Proposed Envelope
- Macquarie Place Extents

Shadow Analysis

Impact on Surrounding

Approved Envelope
Equinox - 21 March/ 23 Sept



03pm

Proposed Envelope
Equinox - 21 March/ 23 Sept



03pm

Key

- Existing Context & Approved DA Envelope Shadow
- Massing Envelope
- Rooftops affected by Proposed Envelope
- Street Level affected by Proposed Envelope
- Macquarie Place Extents

Shadow Analysis


Proposed George St Public Plaza

Approved Envelopes (Dec 15)
June 21
10am-2pm

Proposed
June 21
10am-2pm

Negligible additional
overshadowing on
laneway at 10:00am.

A maximum of
0.001% increase in
overshadowing.

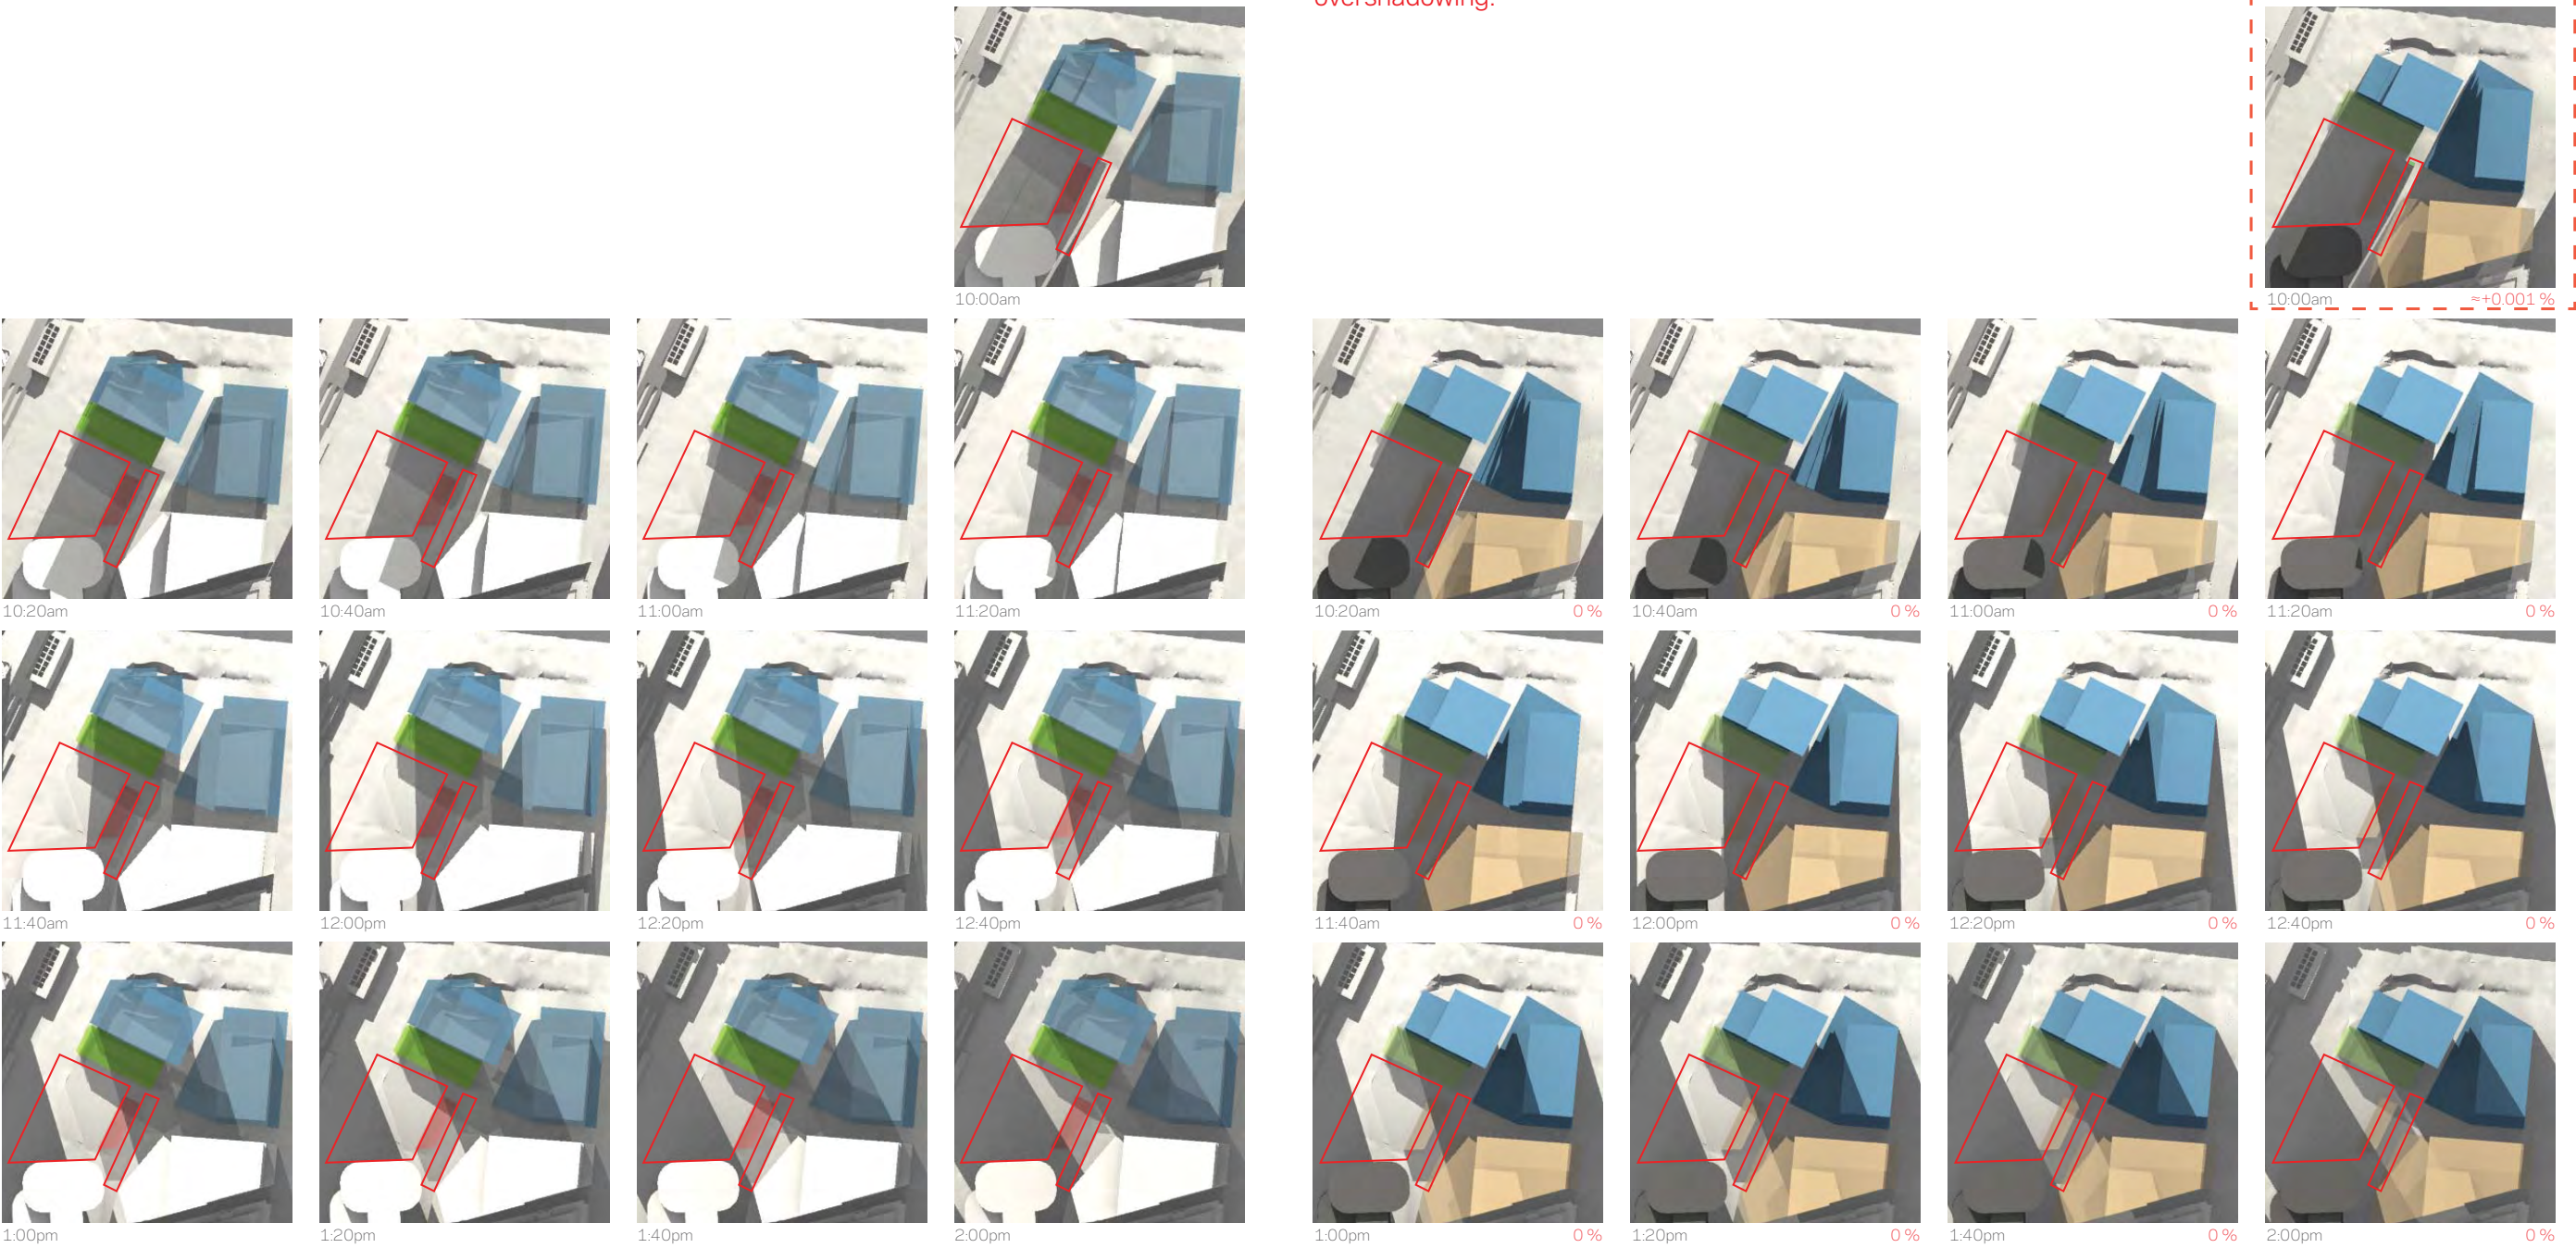

Shadow Analysis

Proposed George St Public Plaza

Approved Envelopes (Dec 15)
 April 14
 10am-2pm

Proposed
 April 14
 10am-2pm

Negligible additional
 overshadowing on
 laneway at 10:00am.

A maximum of
 0.04% increase in
 overshadowing.

