[illegible]



NOTES:


[illegible]

LEGEND OF TYPICAL SERVICES			
—SNP— CERAMIC STORMWATER PIPE		—RW— RECYCLED WATER	
—E— UNDERGROUND ELECTRICITY		—RW— RESING MAN	
—AC— CABLES		—RVA— ROADS & MARINE PIT	
—AC— UNDERGROUND ELECTRICITY & CABLES		—S— SEWER	
—FS— FIRE SERVICE		—S— SEWER OUTLET	
—G— GAS LINE		—ST— STORM DRAIN	
—G— GAS LINE & ELECTRICITY CABLES		—STW— STORM WATER	
—NG— NATURAL GAS LINE		—SW— SWITCHING DRAIN	
—OH— OVERHEAD CABLES		—TC— TELEPHONE & CABLES	
—OPT— OPTIC CABLE		—U— UNIFORM SERVICE	
—PE— PRIVATE ELECTRICITY		—V— VERMION CABLES	
—PS— PRIVATE SEWER		—W— WATER SUPPLY	
—PW— PRIVATE WATER		—WV— WATER	

1. ALL UNDERGROUND SERVICE INFORMATION INCLUSIVE OF GENERAL POSITION AND SURFACE COVER DEPTHS NOTED ON THE PLAN ARE INFORMATION ONLY.
2. ALL UNDERGROUND SERVICE INFORMATION MUST BE CONSULTED FROM SERVICE AUTHORITY PLANS PROVIDED BY THE AUTHORITIES.
3. THE LOCATION OF SERVICES BETWEEN SURVEYED POINTS (AS INDICATED) HAVE BEEN SHOWN DIAGNOSTICALLY ONLY (USING THE SERVICE DIAGRAMS AS PROVIDED). THE EXACT LOCATION OF THESE SERVICES BETWEEN THE SURVEYED POINTS MUST BE DETERMINED PRIOR TO ANY EXCAVATION OR PILING NO WARRANTY IS GIVEN AGAINST THE POSSIBILITY OF THE EXISTENCE OF FURTHER UNDISCOVERED SERVICES.
4. ALL CONDUITS, PIPES, CABLES, BUNDLES & PROJECT CONSULTANTS MUST CONTACT THE RELEVANT AUTHORITIES, ACCORDANCE WITH STANDARD "ONE BEFORE YOU DIG" PROCEDURES PRIOR TO UNDERTAKING ANY WORKS WITHIN THE VICINITY OF THE SERVICE LINES TO VERIFY THE POSITION OF THE SERVICE LINES.

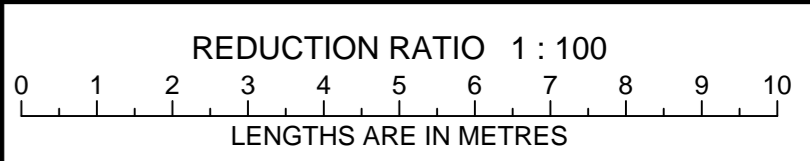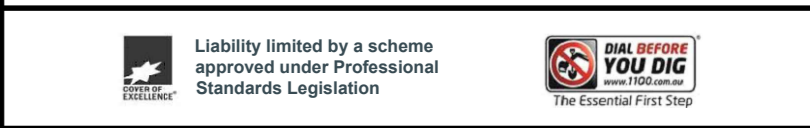



CLIENT: CRONE PARTNERS

TITLE No:	REF:150302
DATUM: A.H.D.	ISSUE:3
DATE OF SURVEY: 00.00.15	ISSUE DATE: 26.03.15
SURVEYOR: AR	SHEET SIZE: A1

PLAN OF DETAIL & LEVELS AT
'GOLDFIELDS HOUSE'
No 1 ALFRED STREET,
SYDNEY

 Suite 301, Level 3, 55 Holt Street
Surry Hills NSW 2012
PO Box 1807
Strawberry Hills NSW 2012
t: (02) 9212 4655
f: (02) 9212 5254
email: linker@linkersurveying.com.au
web site: www.linkersurveying.com.au

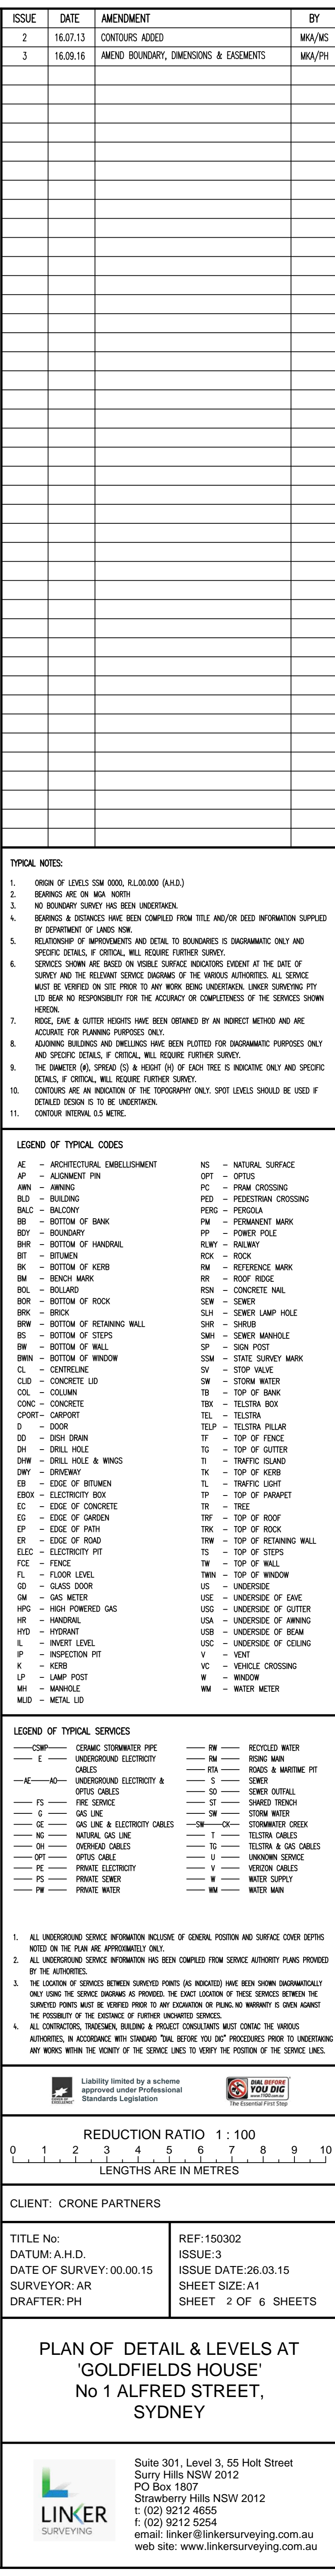

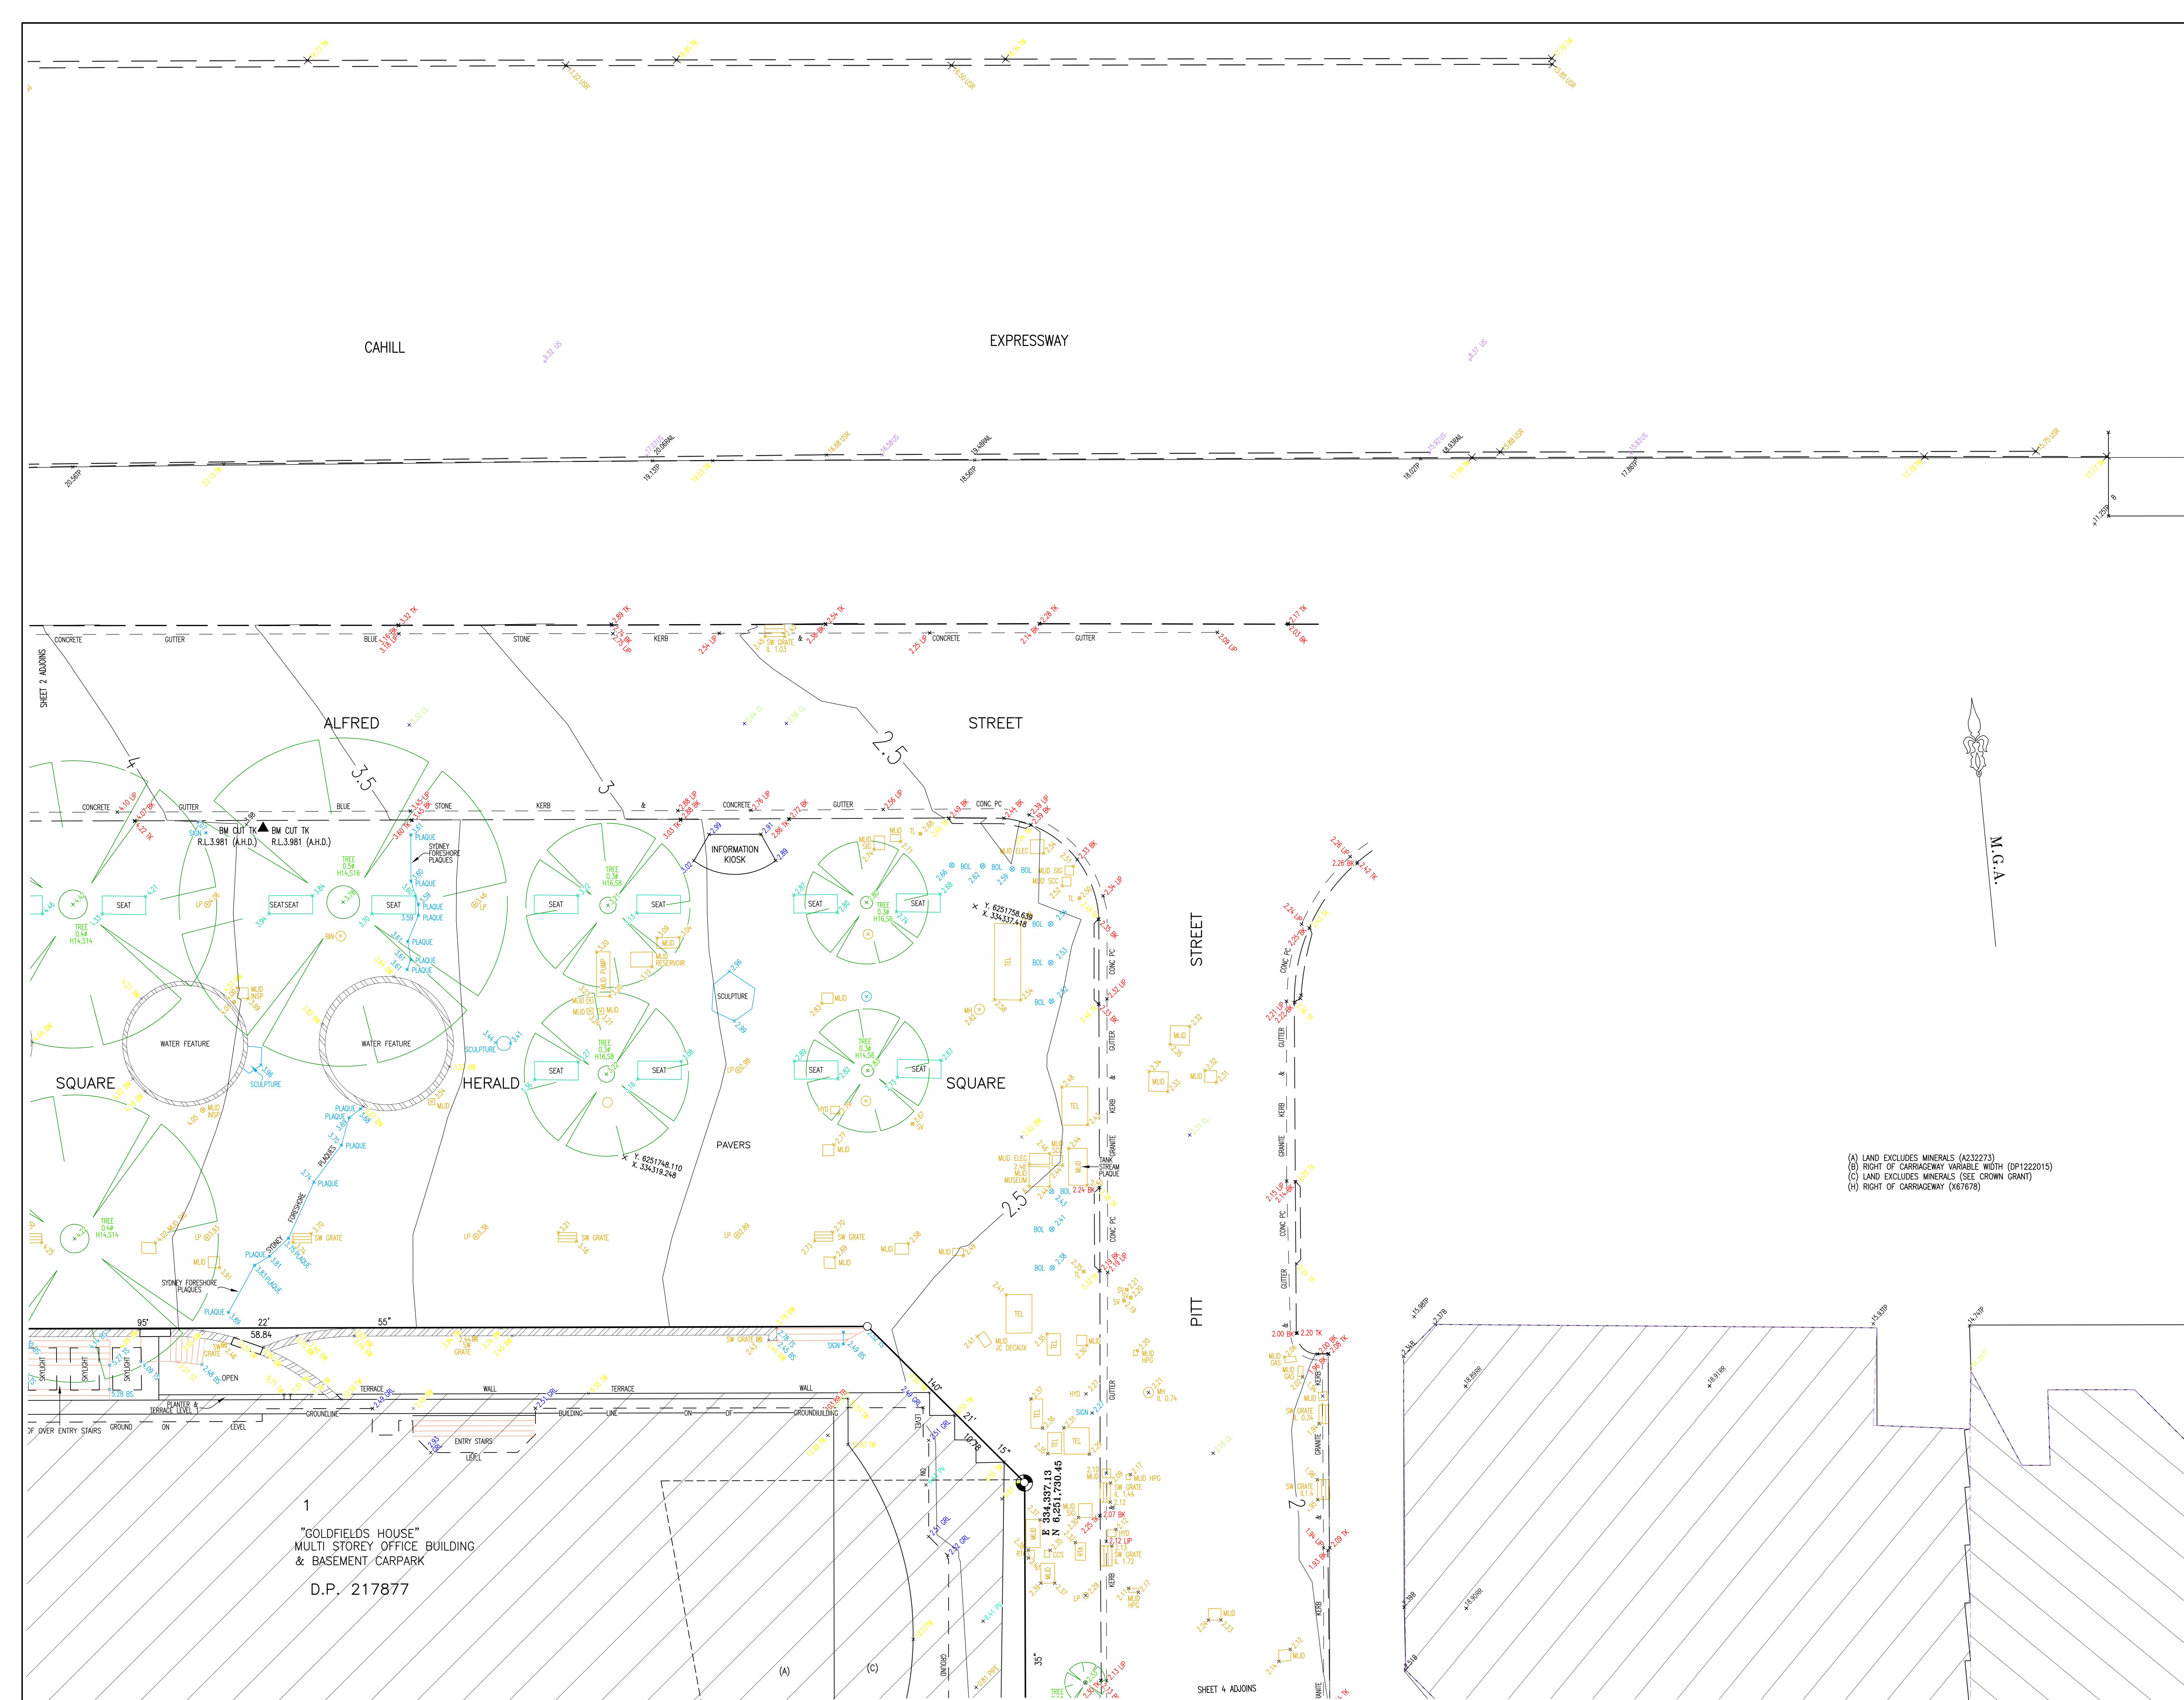[illegible]

TYPICAL NOTES



[illegible]

LEGEND OF TYPICAL SERVICES


1. ALL UNDERGROUND SERVICE INFORMATION INCLUDES OF GENERAL POSITION AND SURFACE COVER DEPTHS NOTED ON THE PLAN ARE APPROXIMATELY ONLY.
2. ALL UNDERGROUND SERVICE INFORMATION HAS BEEN COMPILED FROM SERVICE AUTHORITY PLANS PROVIDED BY THE AUTHORITIES.
3. THE LOCATION OF SERVICES BETWEEN SURVEYED POINTS (AS INDICATED) HAVE BEEN SHOWN UNIDIRECTIONALLY ONLY (UNLESS THE SERVICE INDICATES AS PROVIDED). THE EXACT LOCATION OF THESE SERVICES BETWEEN THE SURVEYED POINTS MUST BE VERIFIED BY ANY LOCATION OR PLACING NO WARRANTY IS GIVEN REGARDING THE POSSIBILITY OF THE EXISTENCE OF FURTHER UNLOCATED SERVICES.
4. ALL CONTRACTORS, TRADESMEN, BUILDING & PROJECT CONSULTANTS MUST CONTACT THE VARIOUS AUTHORITIES, IN ACCORDANCE WITH STANDARD TAP BEFORE YOU DO/DOES PROCEDURES PRIOR TO UNDERSTANDING AND WORKS WITHIN THE VICINITY OF THE SERVICE LINES TO VERIFY THE POSITION OF THE SERVICE LINES.

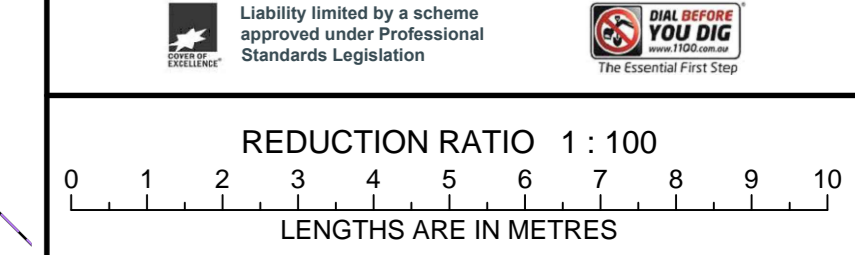

CLIENT: CRONE PARTNERS	
TITLE No:	REF:150302
DATUM: A.H.D.	ISSUE:3
DATE OF SURVEY: 00.00.15	ISSUE DATE:26.03.15
SURVEYOR: AR	SHEET SIZE: A1
DRAFTER: PH	SHEET 3 OF 6 SHEETS

PLAN OF DETAIL & LEVELS AT
'GOLDFIELDS HOUSE'
No 1 ALFRED STREET,
SYDNEY

