


Shadow Analysis

Impact on Surrounding

Approved Envelope
Summer Solstice - 21 December

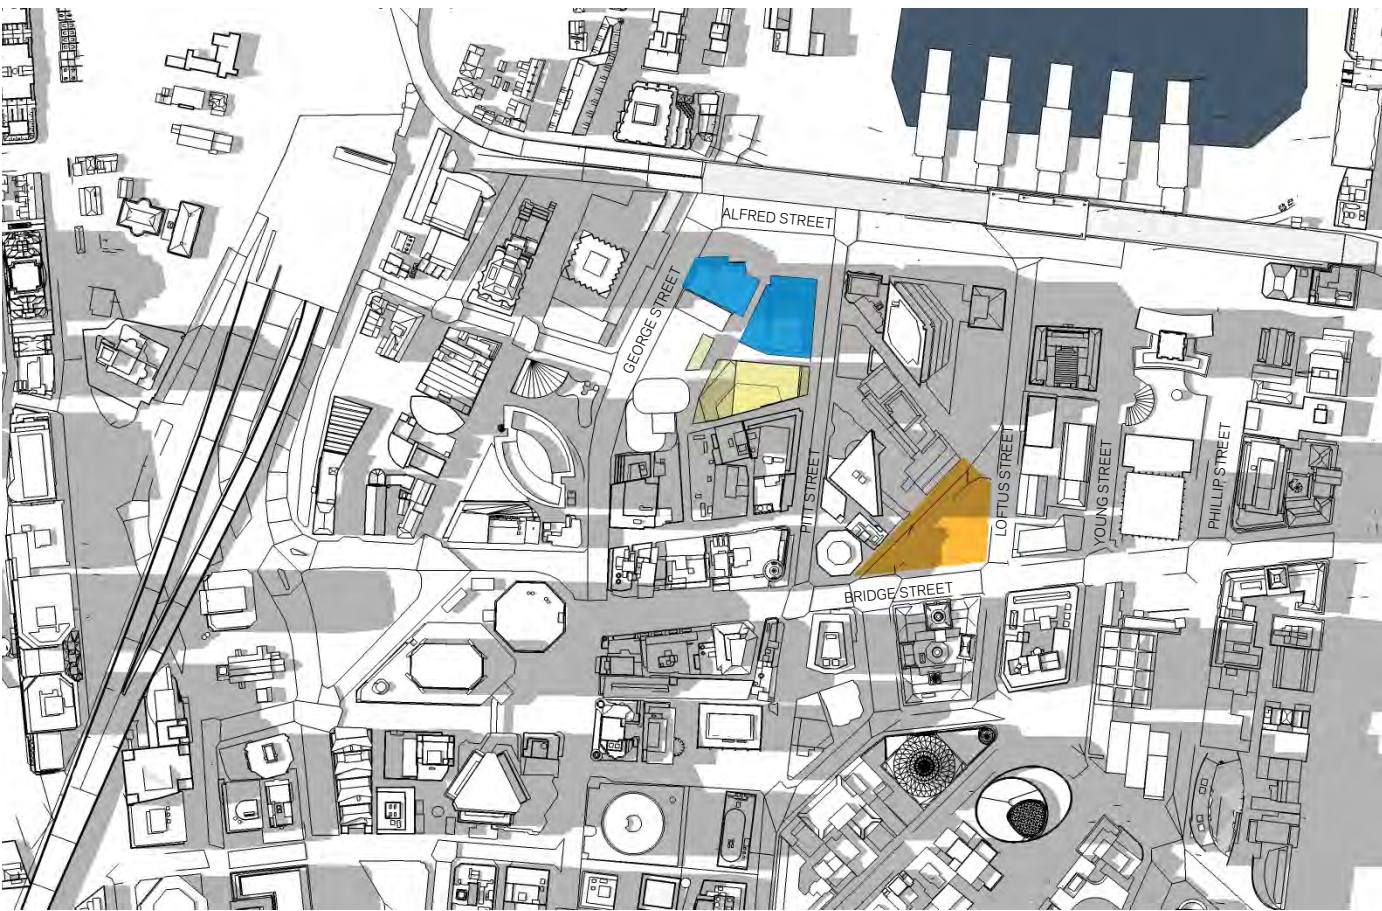

03pm

Proposed Envelope
Summer Solstice - 21 December



03pm

Key

- Existing Context & Approved DA Envelope Shadow
- Massing Envelope
- Rooftops affected by Proposed Envelope
- Street Level affected by Proposed Envelope
- Macquarie Place Extents

Shadow Analysis

Impact on Surrounding

Approved Envelope
Winter Solstice - 21 June



09am

Proposed Envelope
Winter Solstice - 21 June



09am

Key

- Existing Context & Approved DA Envelope Shadow
- Massing Envelope
- Rooftops affected by Proposed Envelope
- Street Level affected by Proposed Envelope
- Macquarie Place Extents

Shadow Analysis

Impact on Surrounding

Approved Envelope
Winter Solstice - 21 June



10am

Proposed Envelope
Winter Solstice - 21 June



10am


Key

- Existing Context & Approved DA Envelope Shadow
- Massing Envelope
- Rooftops affected by Proposed Envelope
- Street Level affected by Proposed Envelope
- Macquarie Place Extents

Shadow Analysis


Impact on Surrounding

Approved Envelope
Winter Solstice - 21 June

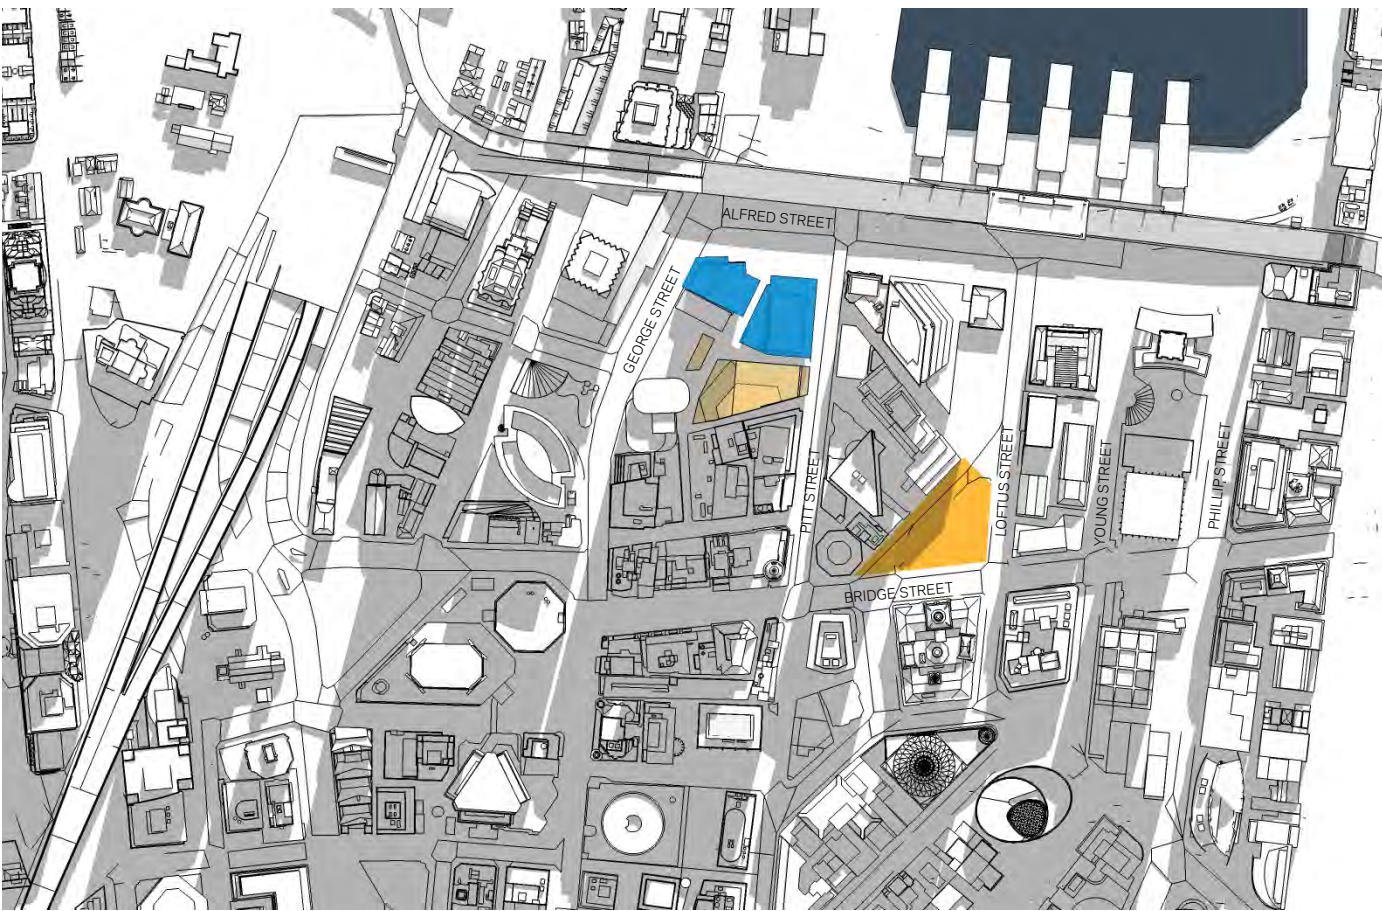

11am

Proposed Envelope
Winter Solstice - 21 June

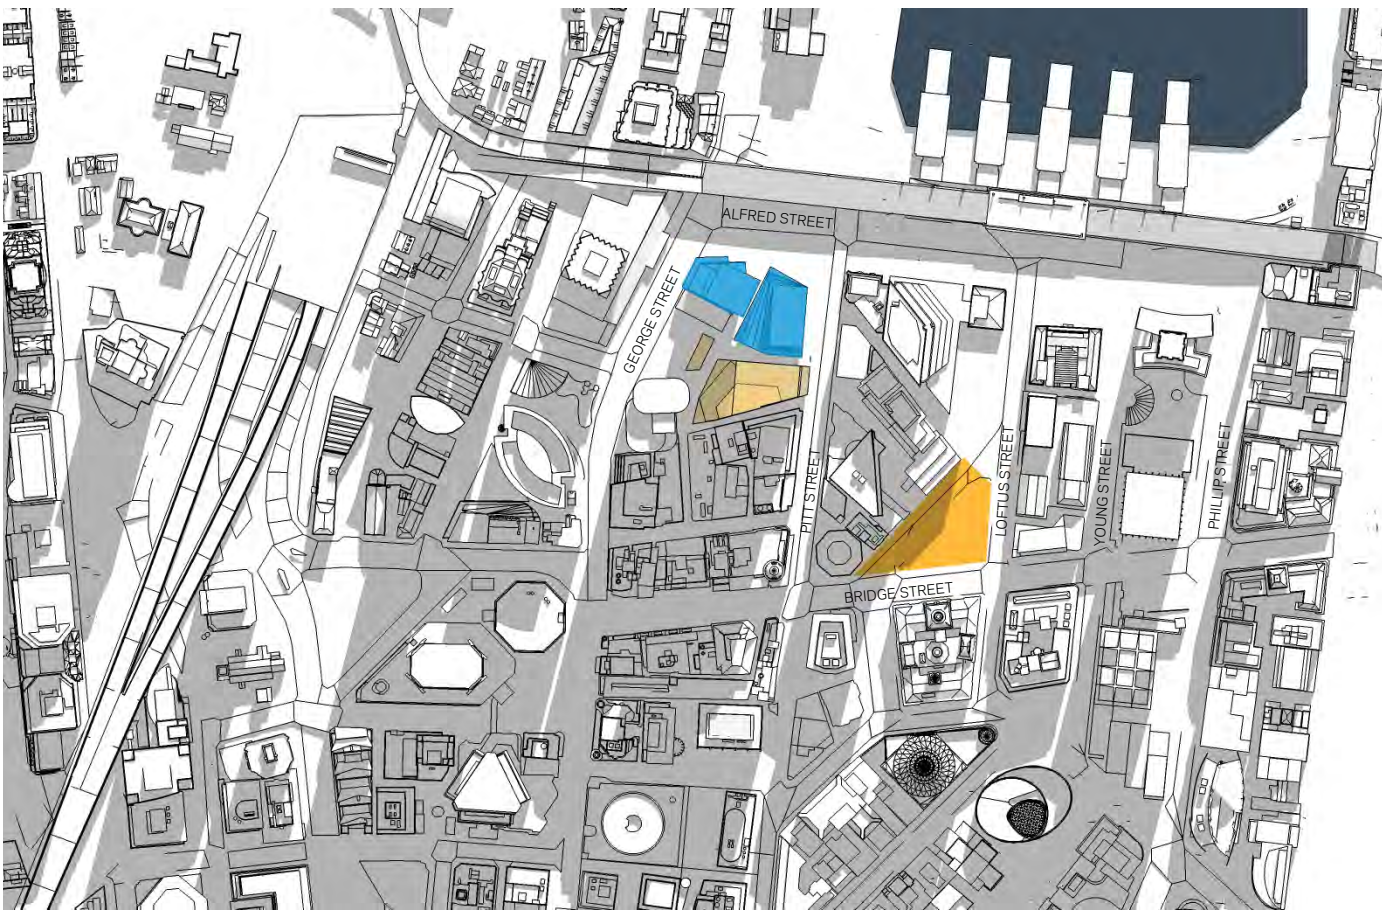

11am


Key

- Existing Context & Approved DA Envelope Shadow
- Massing Envelope
- Rooftops affected by Proposed Envelope
- Street Level affected by Proposed Envelope
- Macquarie Place Extents

Shadow Analysis

Impact on Surrounding

Approved Envelope
Winter Solstice - 21 June

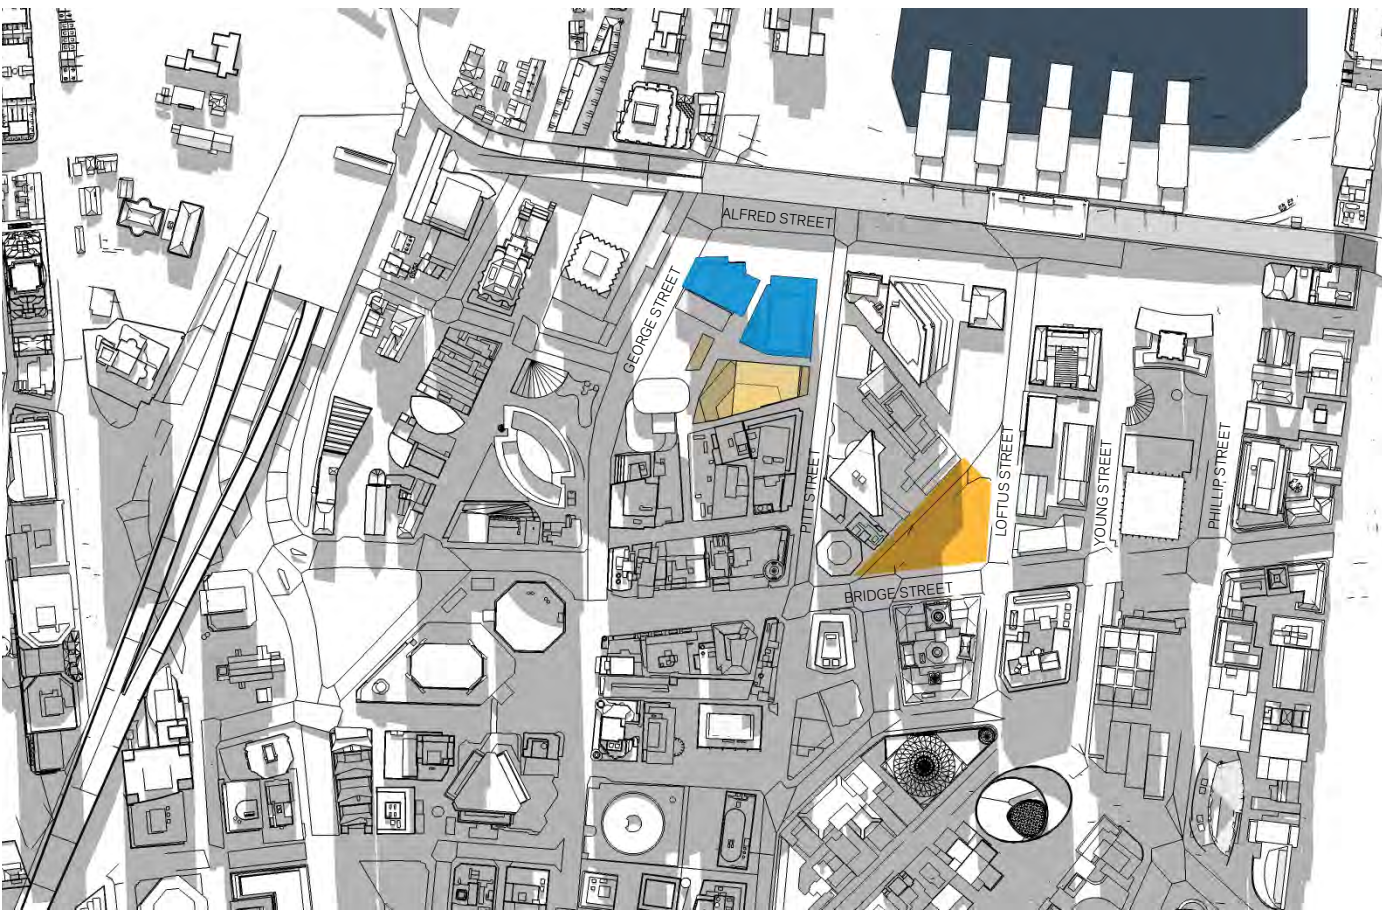

12pm

Proposed Envelope
Winter Solstice - 21 June



12pm


Key

- Existing Context & Approved DA Envelope Shadow
- Massing Envelope
- Rooftops affected by Proposed Envelope
- Street Level affected by Proposed Envelope
- Macquarie Place Extents

Shadow Analysis


Impact on Surrounding

Approved Envelope
Winter Solstice - 21 June

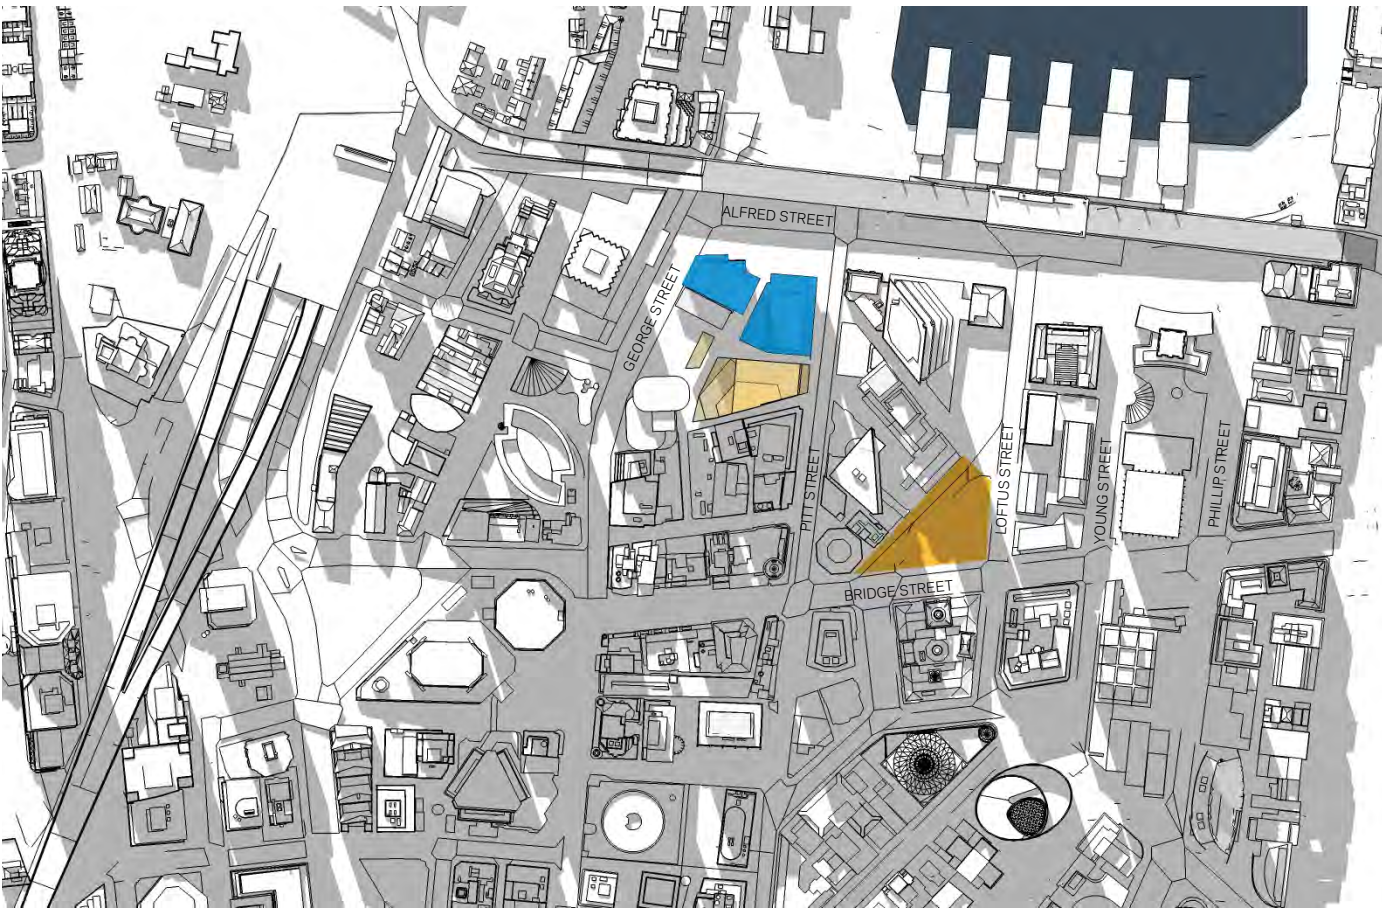

01pm

Proposed Envelope
Winter Solstice - 21 June

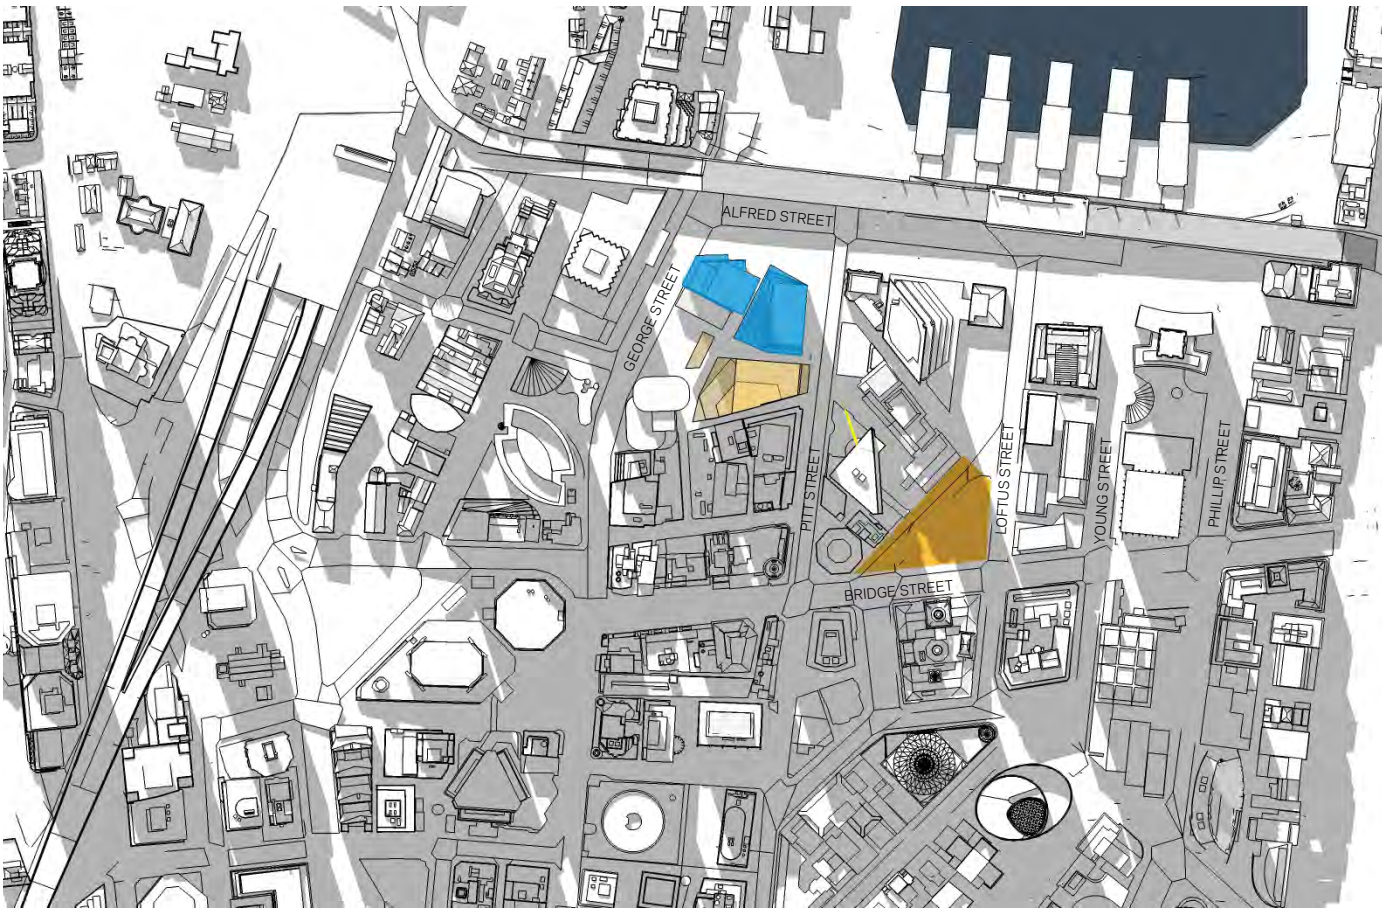

01pm

Key

- Existing Context & Approved DA Envelope Shadow
- Massing Envelope
- Rooftops affected by Proposed Envelope
- Street Level affected by Proposed Envelope
- Macquarie Place Extents

Shadow Analysis

Impact on Surrounding

Approved Envelope
Winter Solstice - 21 June



02pm

Proposed Envelope
Winter Solstice - 21 June



02pm

Key

- Existing Context & Approved DA Envelope Shadow
- Massing Envelope
- Rooftops affected by Proposed Envelope
- Street Level affected by Proposed Envelope
- Macquarie Place Extents

Shadow Analysis

Impact on Surrounding

Approved Envelope
Winter Solstice - 21 June



03pm

Key

- Existing Context & Approved DA Envelope Shadow
- Massing Envelope
- Rooftops affected by Proposed Envelope
- Street Level affected by Proposed Envelope
- Macquarie Place Extents

Proposed Envelope
Winter Solstice - 21 June



03pm