


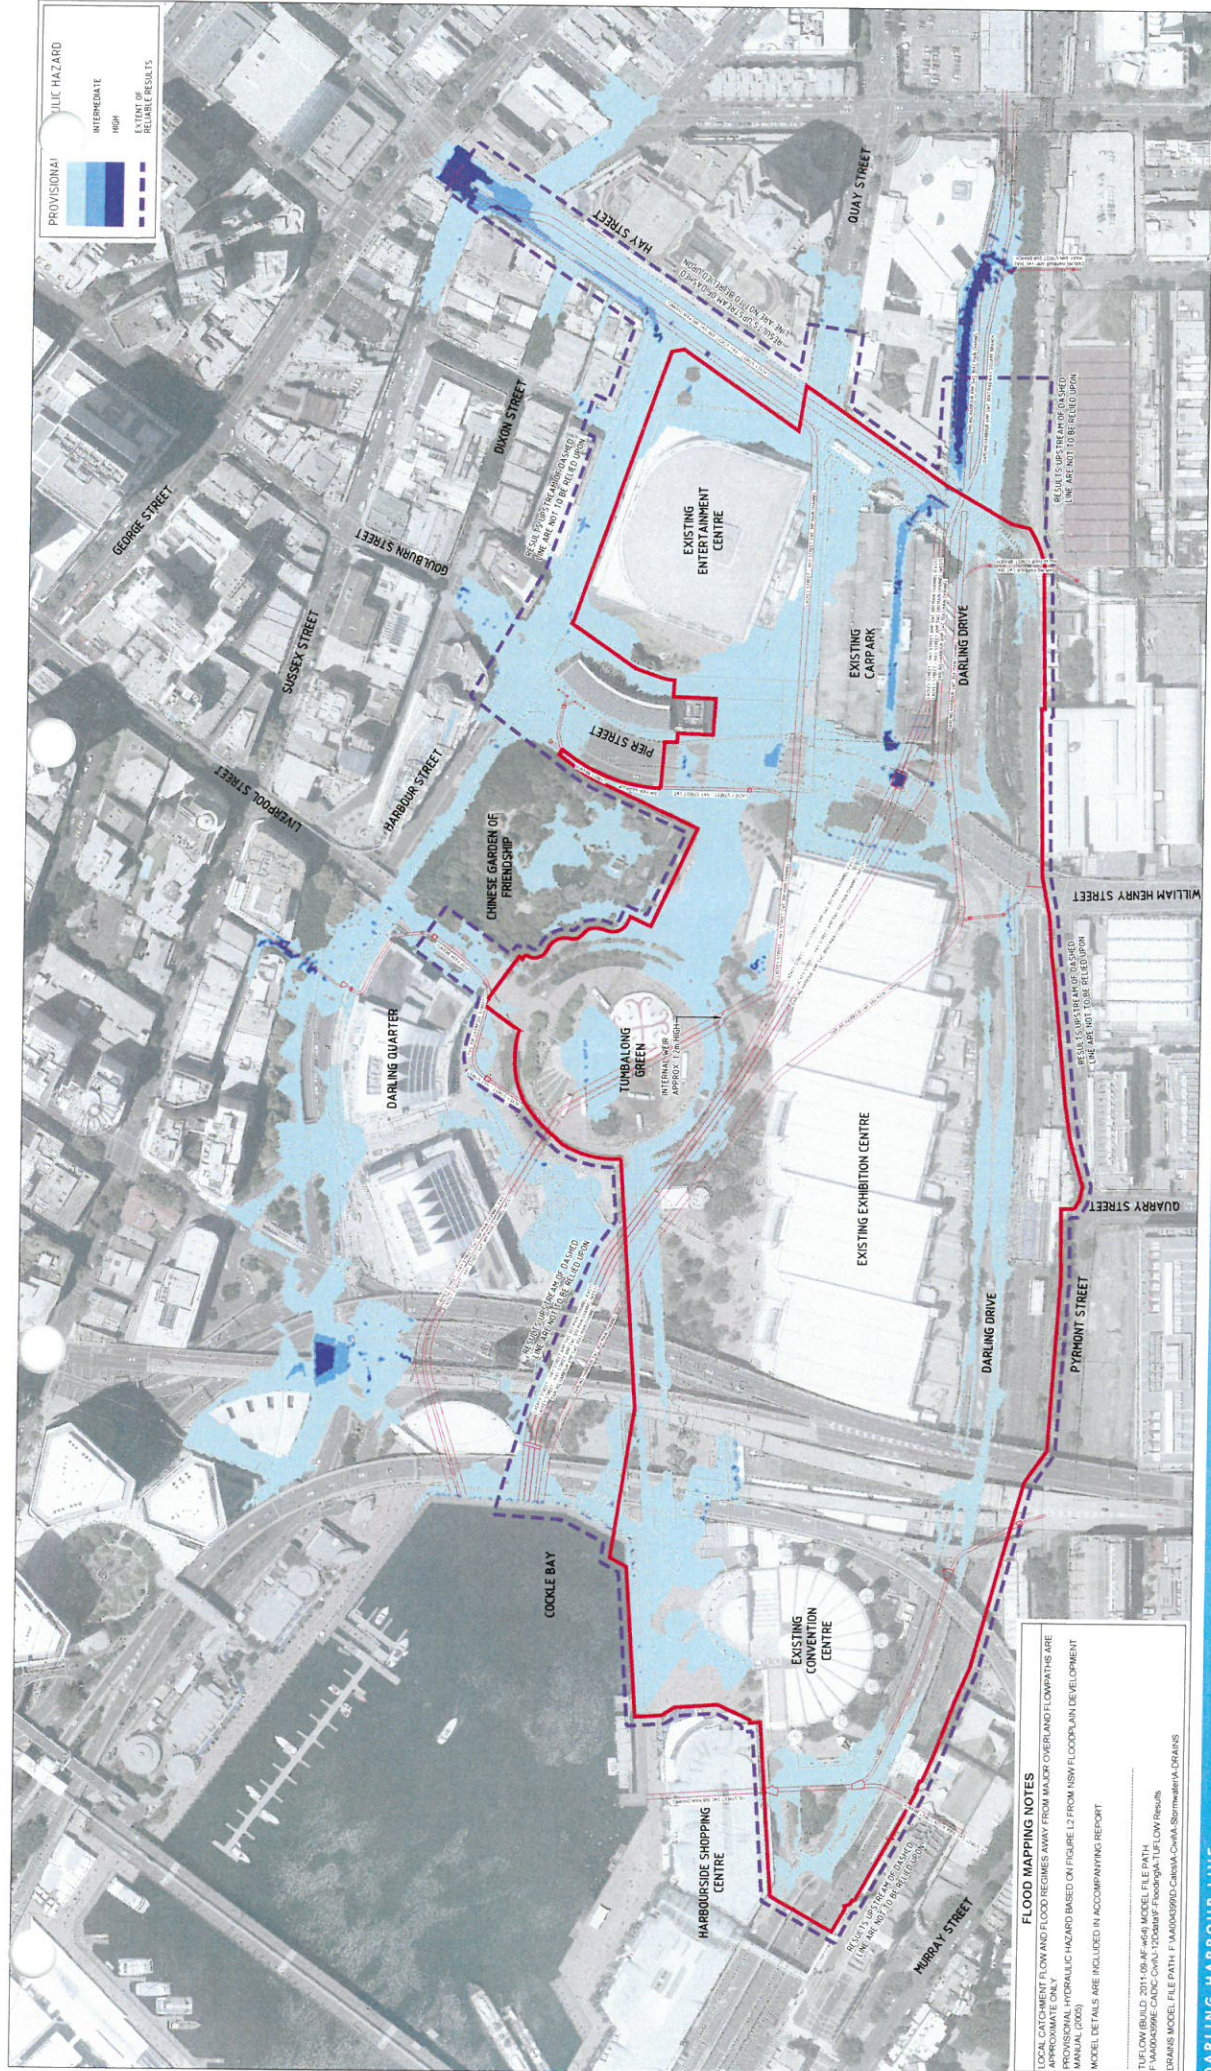

FLOOD MAPPING NOTES

LOCAL CATCHMENT FLOW AND FLOOD REGIMES AWAY FROM MAJOR OVERLAND FLOWPATHS ARE PROVISIONAL HYDRAULIC HAZARD BASED ON FIGURE L2 FROM NSW FLOODPLAN DEVELOPMENT MANUAL (2005)

MODEL DETAILS ARE INCLUDED IN ACCOMPANYING REPORT



- NOTES**
1. ALL DIMENSIONS IN METRES UNLESS NOTED OTHERWISE
 2. ALL COORDINATES TO MGA 94 (LEVEL 1) AND MGA 96 (LEVEL 2) UNLESS NOTED OTHERWISE
 3. CONTRACTS, SPECIFICATIONS AND DRAWINGS WITH ALL RELEVANT INFORMATION ARE SUBJECT TO THE TERMS AND CONDITIONS OF THE CONTRACT
 4. PRELIMINARY DRAWINGS ARE INDICATIVE ONLY AND ARE SUBJECT TO CHANGE



1:1500

ISSUE FOR DEVELOPMENT APPLICATION		DESCRIPTION	DATE
1	REV		11/02/2013
2	REV		
3	REV		
Lend Lease

PROJECT MANAGEMENT & CONSTRUCTION

LEVEL 4, THE BOND, 30 HICKSON RD MILLERS POINT NSW 2000


Hyder

CIVIL ENGINEERING FACILITIES

HYDER CONSULTING PTY LTD
LEVEL 5, 141 MARLBOROUGH ST
SYDNEY NSW 2000
AUSTRALIA
TEL: +61 (0)2 9600 3000
WWW.HYDERCONSULTING.COM
© 2013 HYDER CONSULTING

PROJECT: **SICEEP DARLING HARBOUR PROJECT PRECINCT**

DRAWING TITLE		STATUS	
20 YEAR ARI EXISTING CONDITIONS PROVISIONAL HYDRAULIC HAZARD INCLUDING POTENTIAL CLIMATE CHANGE		PRELIMINARY ONLY	
SCALE @ A1	1:1500	DESIGNED	APPROVED
PROJECT NUMBER	AA004399	RD	CM
DRAWING NUMBER	WP-FL-0412	BC	JH
REV	01		

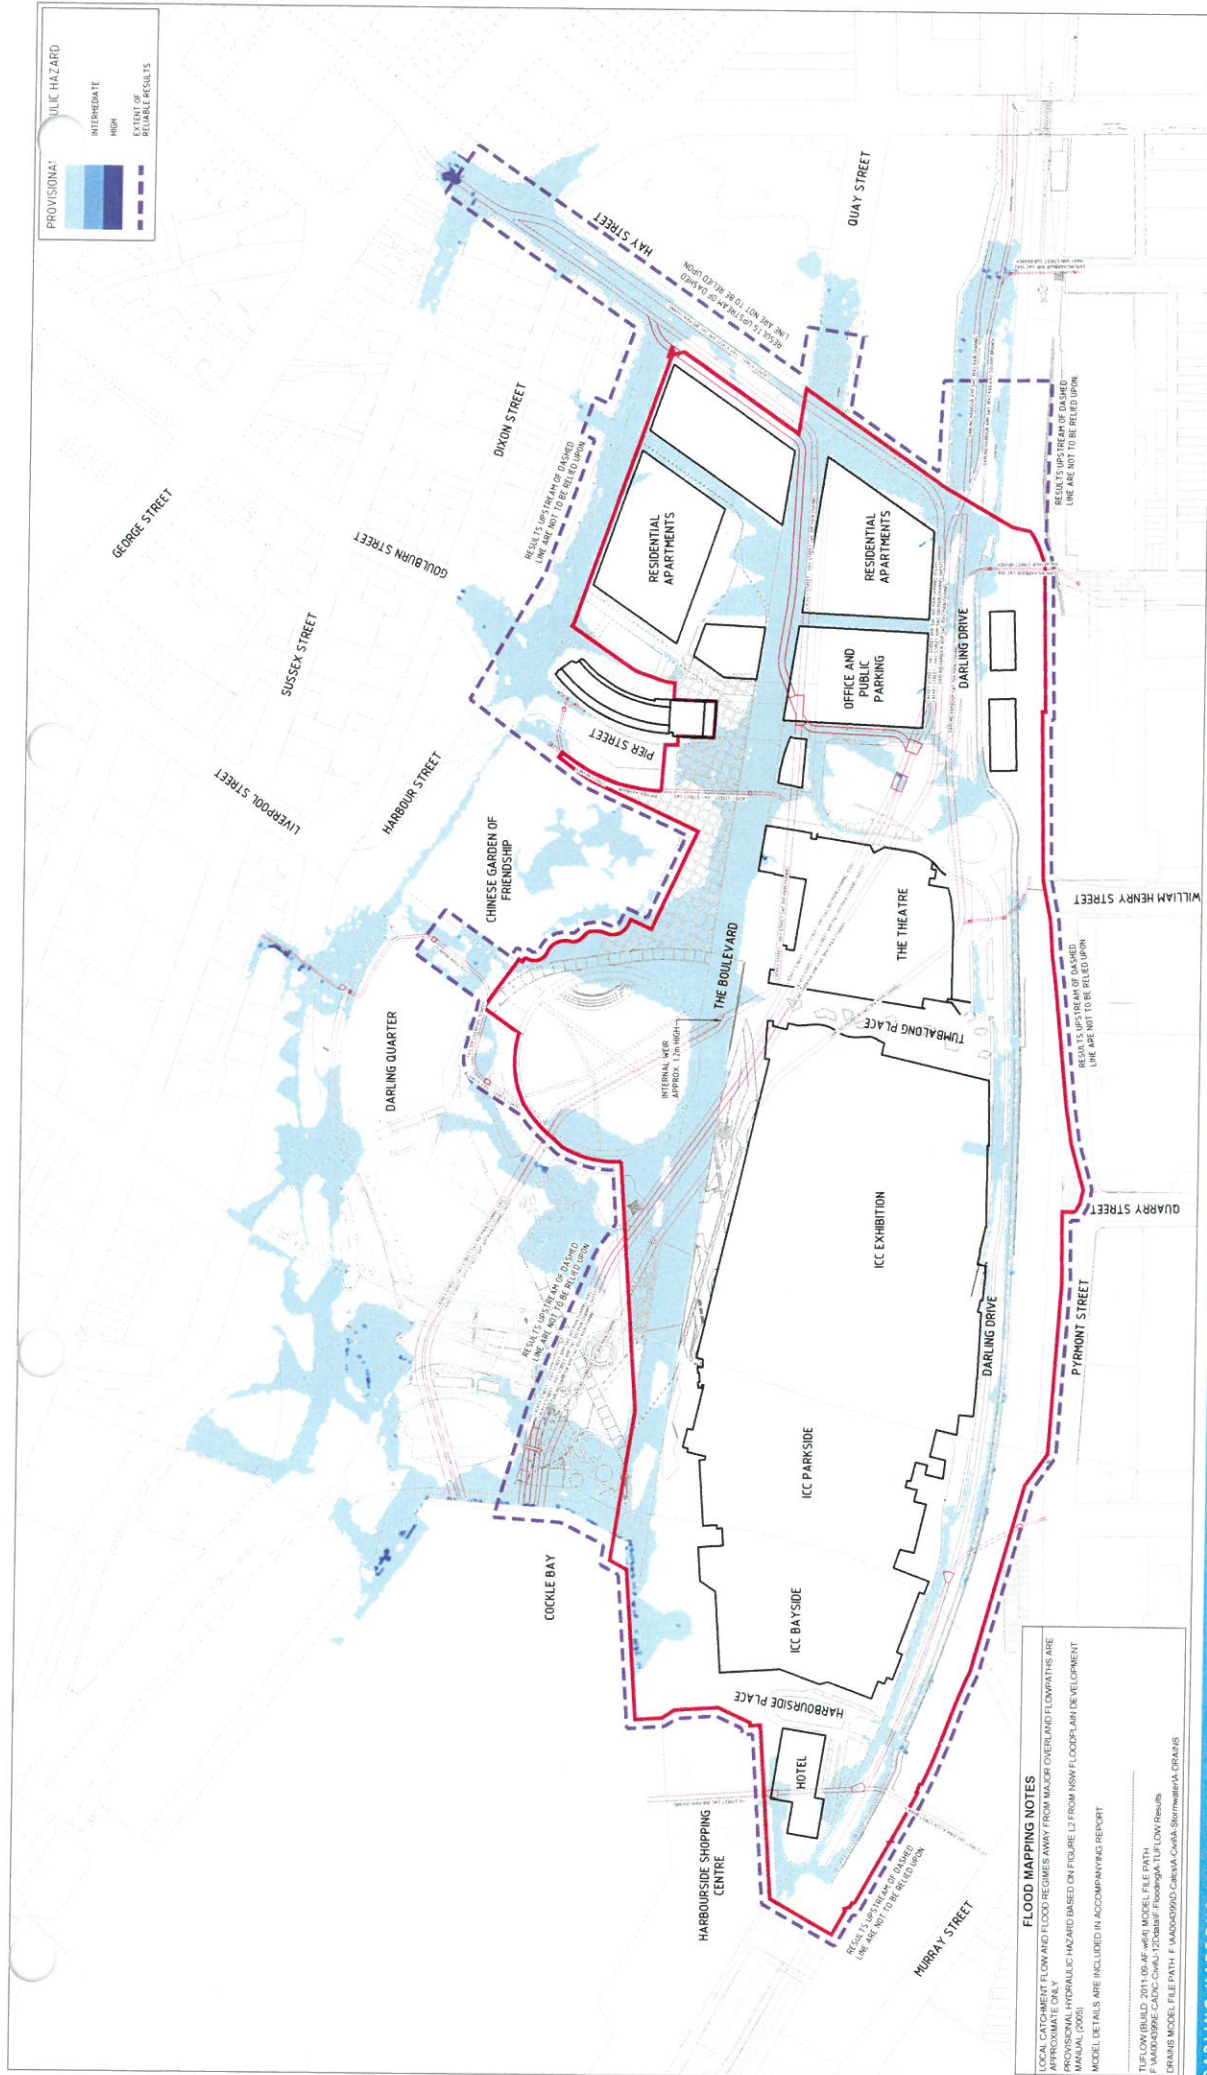

FLOOD MAPPING NOTES

LOCAL CATCHMENT FLOW AND FLOOD REGIMES AWAY FROM MAJOR OVERLAND FLOWPATHS ARE PROVISIONAL ONLY

PROVISIONAL FLOODING HAZARD BASED ON FIGURE L2 FROM NSW FLOODPLAIN DEVELOPMENT MANUAL (2005)

MODEL DETAILS ARE INCLUDED IN ACCOMPANYING REPORT

TUFLOW BUILD: 2011.08.01 AF 464 MODEL FILE PATH: F:\MAD04399\CAD\CH\1200baf\FloodgA-TUFLOW Results

DRAINING MODEL FILE PATH: F:\MAD04399\DR\CH\1200baf\StormwaterA.DRAINS

NOTES

1. ALL DIMENSIONS IN METRES UNLESS NOTED OTHERWISE
2. ALL COORDINATES TO MGA ALL LEVELS TO AND FROM MSL
3. CONTRACT SPECIFICATIONS AND DRAWINGS WITH ALL RELEVANT
4. CHANGE

DATE: 11 May 2015 14:00PM File Name: F:\MAD04399\CAD\CH\1200baf\FloodgA-TUFLOW Results

ISSUE FOR DEVELOPMENT APPLICATION		DESCRIPTION
01	REV	
DATE		11/05/2015

CLINT

Lend Lease

PROJECT MANAGEMENT & CONSTRUCTION
LEVEL 4 THE BOND 30 HICKSON RD MILLERS POINT NSW 2000


Hyder

HYDER CONSULTING PTY LTD
LEVEL 15 141 WALKER ST
SYDNEY NSW 2000
AUSTRALIA
Tel: +61 (0)2 8007 5000
www.hyderconsulting.com
info@hyderconsulting.com

**20 YEAR ARI
PROPOSED DEVELOPMENT
PROVISIONAL HYDRAULIC HAZARD**

STATUS

PRELIMINARY ONLY
SCALE @ A1
1:1500
PROJECT NUMBER
AA004399
DRAWING NUMBER
WP-FL-0422
REV
01

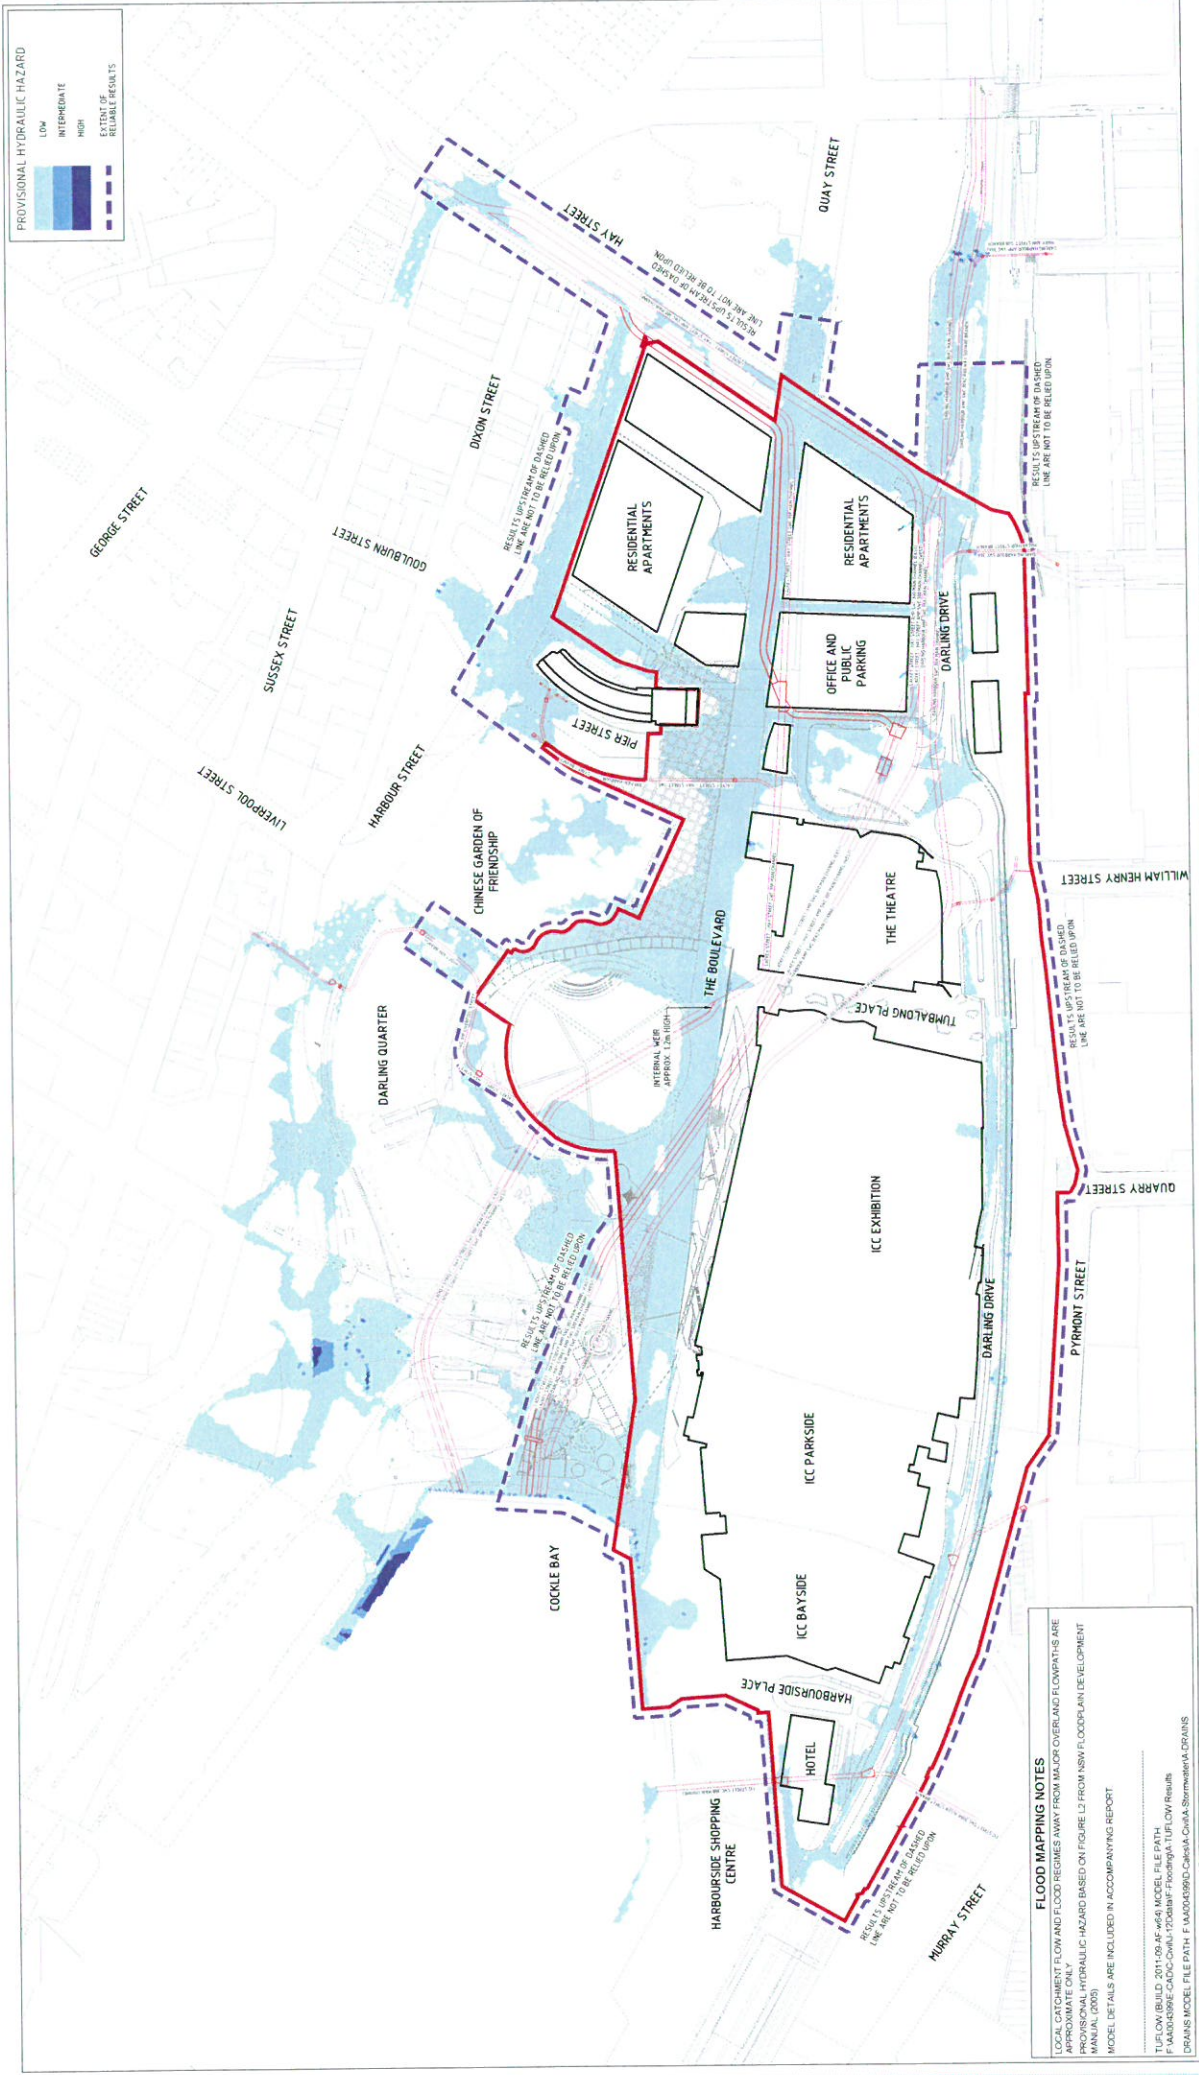

FLOOD MAPPING NOTES

LOCAL CATCHMENT FLOW AND FLOOD REGIMES AWAY FROM MAJOR OVERLAND FLOWPATHS ARE APPROXIMATE ONLY



MODEL DETAILS ARE INCLUDED IN ACCOMPANYING REPORT



- NOTES:**
1. ALL DIMENSIONS IN METRES UNLESS NOTED OTHERWISE
 3. CONTRACT BOUNDARIES ARE INDICATIVE ONLY AND ARE SUBJECT TO CHANGE
 4. MODEL DETAILS ARE INCLUDED IN ACCOMPANYING REPORT



REV		DATE	DESCRIPTION
01	ISSUE FOR GUY	11/06/2013	

Lend Lease

PROJECT MANAGEMENT & CONSTRUCTION

LEVEL 4, THE BOND, 201 HAY STREET, SYDNEY NSW 2008

Hyder

CIVIL / TRAFFIC / FACILITIES

HYDER CONSULTING PTY LTD
LEVEL 5, 15 WALKER STREET
SYDNEY NSW 2000
TEL: (02) 9550 1000
WWW.HYDERCONSULTING.COM
© Copyright reserved

**5 YEAR ARI
PROPOSED DEVELOPMENT
PROVISIONAL HYDRAULIC HAZARD
INCLUDING POTENTIAL CLIMATE CHANGE**

PRELIMINARY ONLY

SCALE: A1
1:1500

PROJECT NUMBER: A004399

DRAWING NUMBER: WP-FL


STATUS: PRELIMINARY ONLY

DESIGNED: RD CM BC JH

CHECKED: JH

APPROVED: JH

REVISION: 01

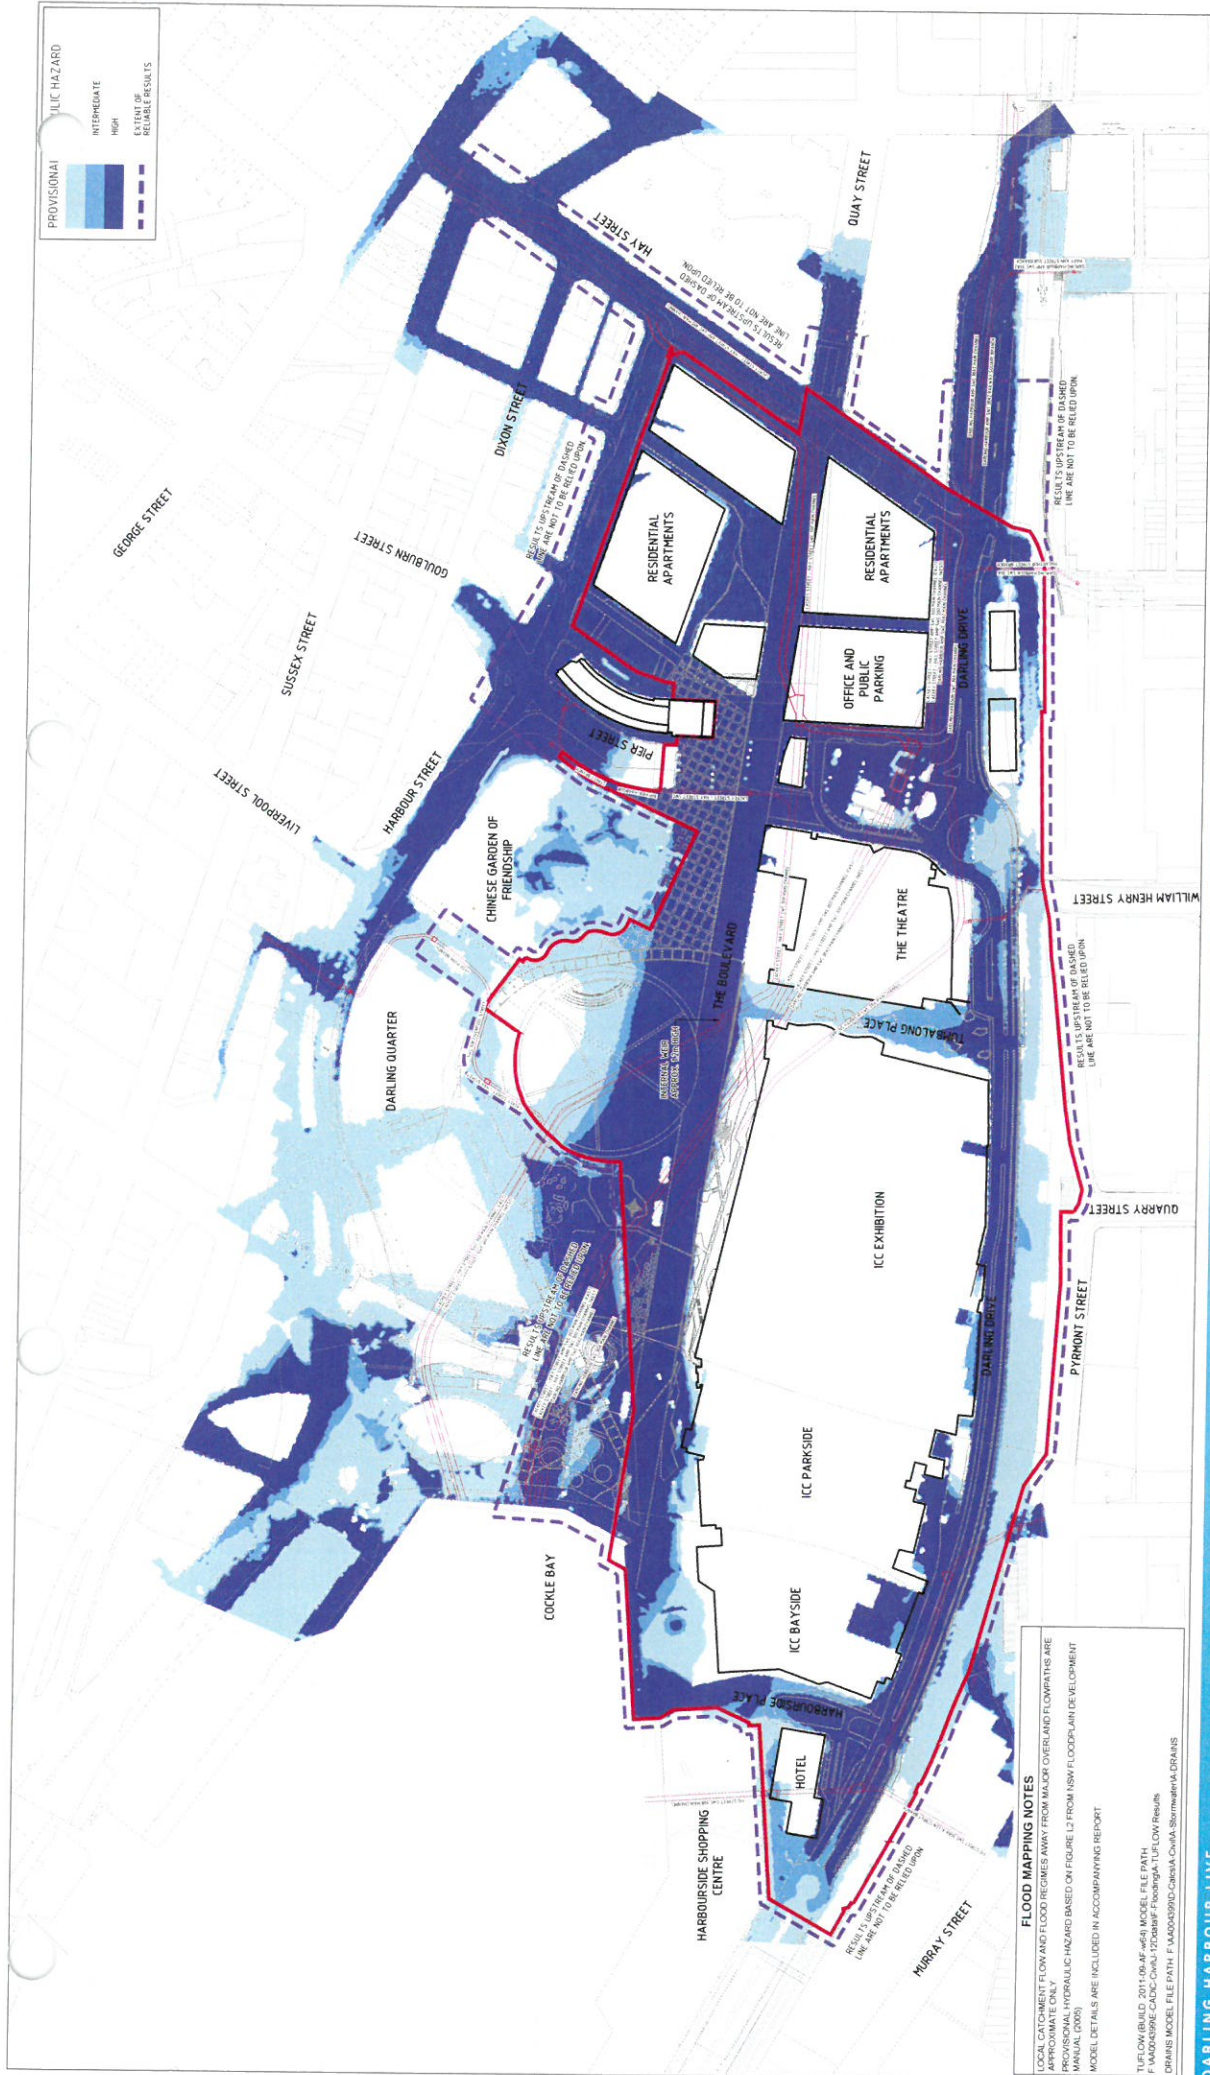

FLOOD MAPPING NOTES



MODEL DETAILS ARE INCLUDED IN ACCOMPANYING REPORT



0 30 60 90 120 150m

1:1500

DATE: 11 Mar 2013 04:43PM File Name: F:\A0004399\CADD\1700BWF_Floodgates_TUFLOW_Results

- NOTES:**
- 1. ALL DIMENSIONS IN METRES UNLESS NOTED OTHERWISE
 - 2. ALL COORDINATES TO MGA ALL LEVELS TO AND FROM MSL
 - 3. CONTRACT SPECIFICATIONS AND DRAWINGS WITH ALL RELEVANT
 - 4. PRELIMINARY BOUNDARIES ARE INDICATIVE ONLY AND ARE SUBJECT TO CHANGE

REV	DESCRIPTION	DATE
01	ISSUE FOR DEVELOPMENT APPLICATION	11/03/2013

PROJECT MANAGEMENT & CONSTRUCTION

LEVEL 4, THE BOND 26 HICKSON RD MILLERS POINT NSW 2000

PROPOSED DEVELOPMENT

PROVISIONAL HYDRAULIC HAZARD

INCLUDING POTENTIAL CLIMATE CHANGE

PROJECT

SICEEP

DARLING HARBOUR

PROJECT PRECINCT

CLIENT

HYDER CONSULTING PTY LTD

LEVEL 14, 144 WALKER ST

SYDNEY NSW 2000

AUSTRALIA

Tel: +61 (0)2 9607 0000

www.hyderconsulting.com

© Copyright Hyder 2012

DRAWING TITLE

PMF

SCALE @ A1

1:1500

PROJECT NUMBER

AA004399

DRAWING NUMBER

WP-FL-0434

DESIGNED

RD

CHECKED

CM

APPROVED

JH

DATE

01