


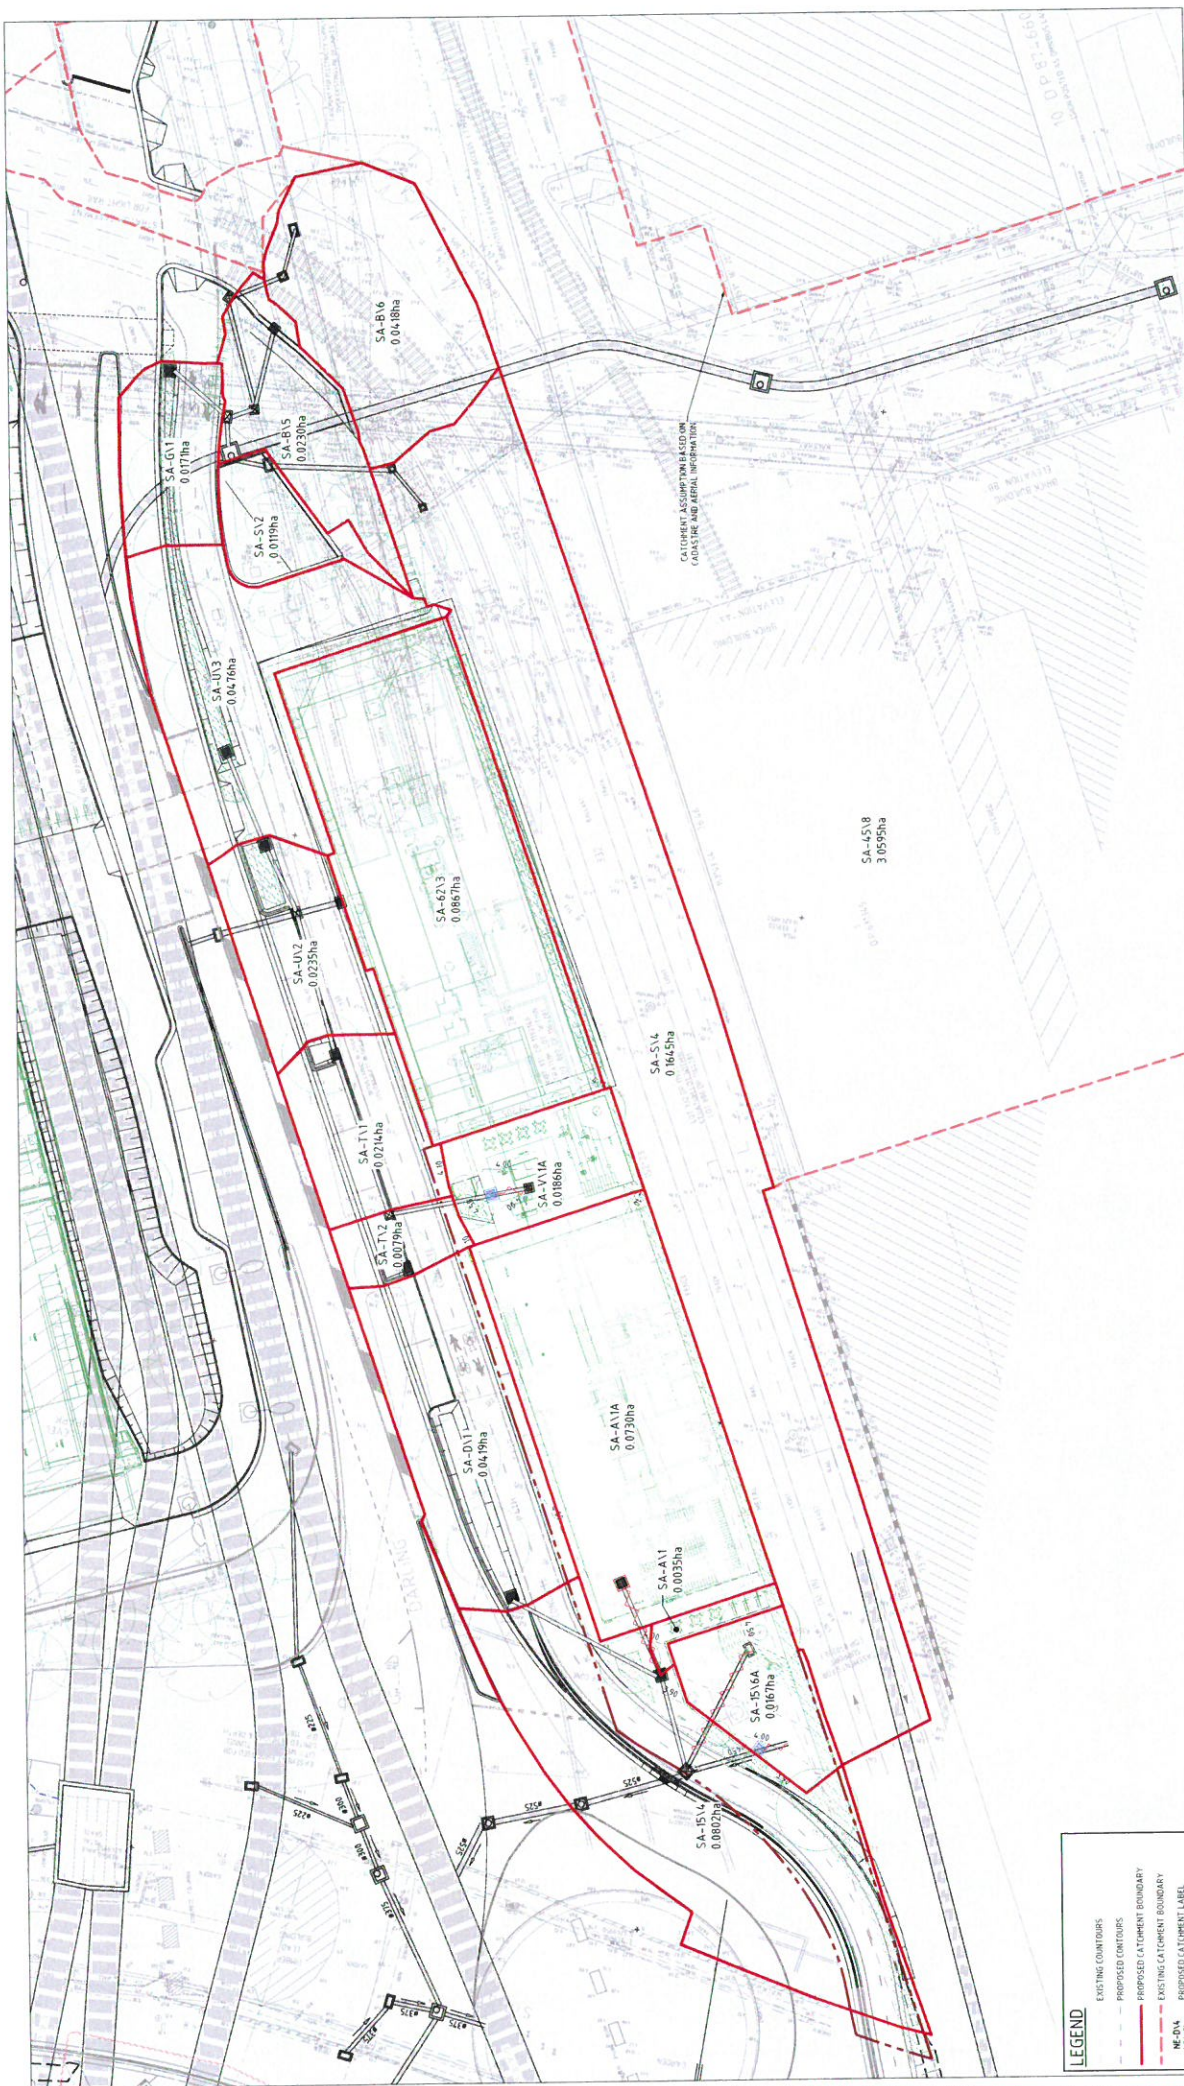

LEGEND

- EXISTING CONTOURS
- PROPOSED CONTOURS
- EXISTING CATCHMENT BOUNDARY
- PROPOSED CATCHMENT BOUNDARY
- NC-D14 0.547ha
- PROPOSED CATCHMENT LABEL

NOTES

1. ALL DIMENSIONS ARE IN METRES UNLESS NOTED OTHERWISE
2. ALL DIMENSIONS TO FACE UNLESS NOTED OTHERWISE
6. THIS DRAWING CONTAINS COLOUR AND MUST ONLY BE PRINTED OR COPIED IN COLOUR

Scale: 1:500

0 10 20 30 40 50m

REFERENCE MAP

DARLING HARBOUR LIVE

STORMWATER DRAINAGE CATCHMENT PLAN

SCALE: 1:500

PROJECT NO: A004399

DATE: 05

CLIENT

IRBANK STUDENT ACCOMMODATION





STATUS

DA APPROVAL

SCALE: 1:500

PROJECT NO: A004399

DATE: 05

PROJECT

SICEEP - DARLING HARBOUR LIVE
DARLING SQUARE
WESTERN PLOT BUILDING W1

