


KEY

Extent of Works (W1 landscape works)

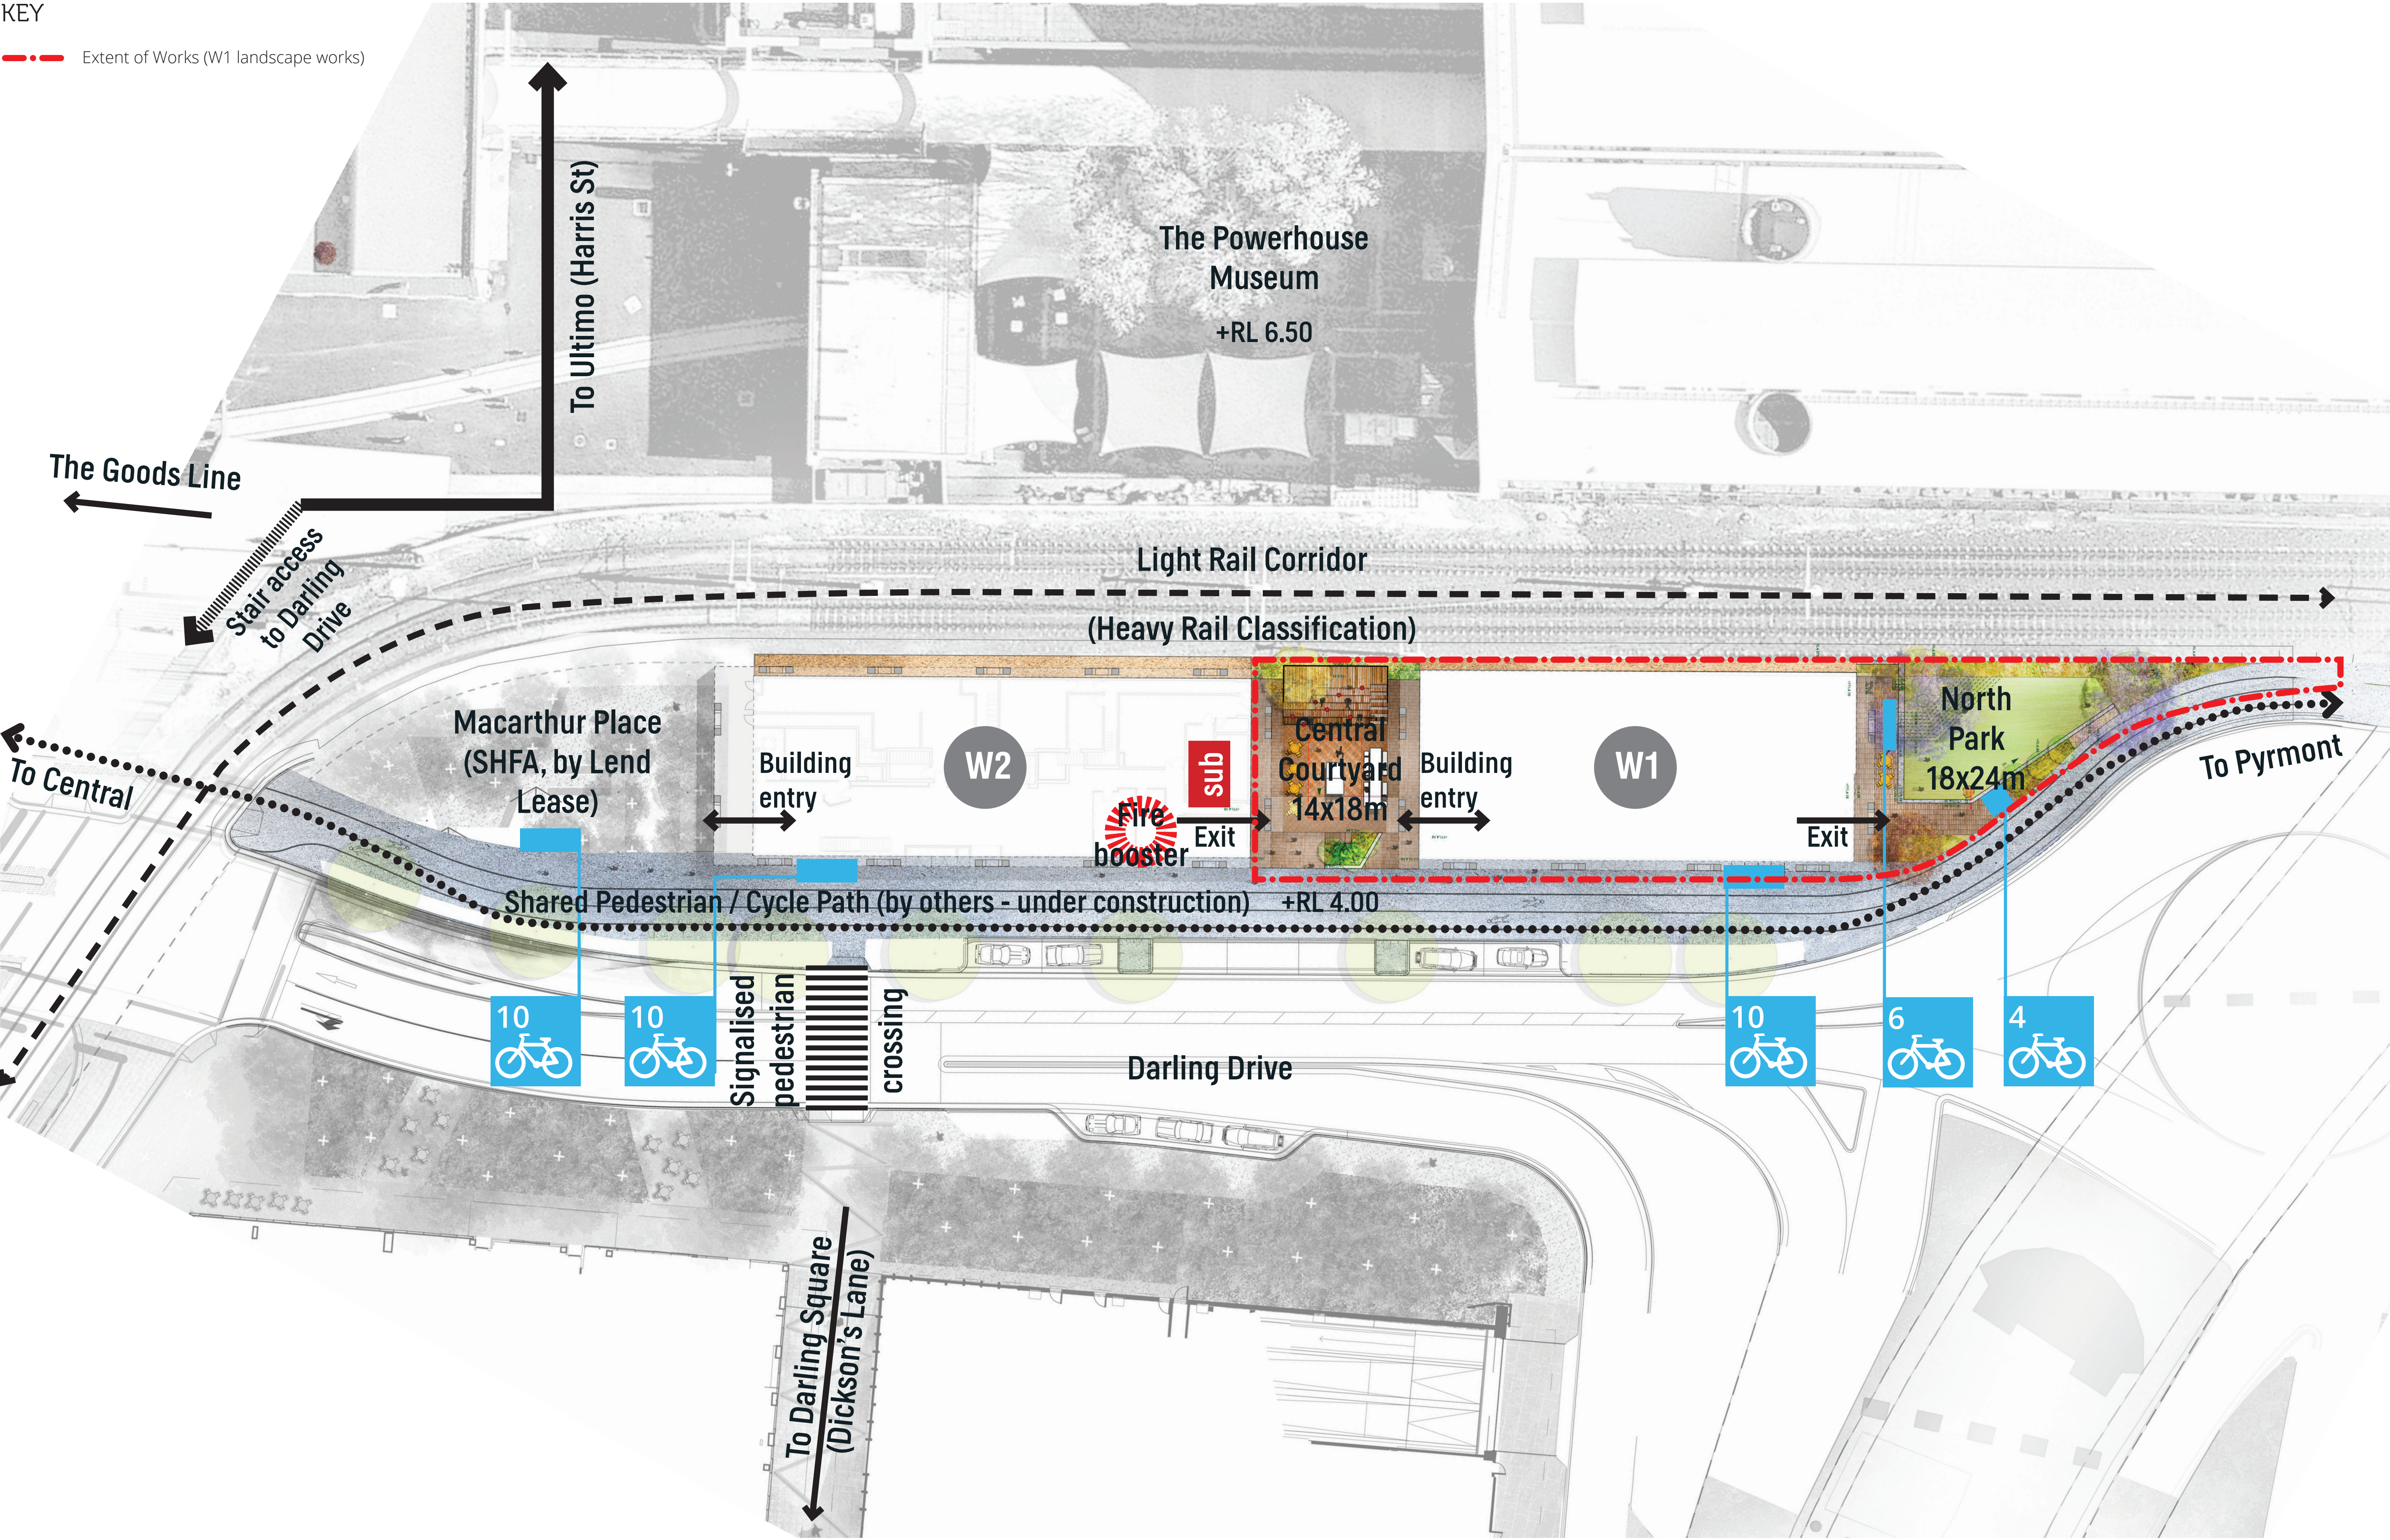

SSDA12 - W1 | Darling Drive Student Accommodation

ASPECT Studios™