


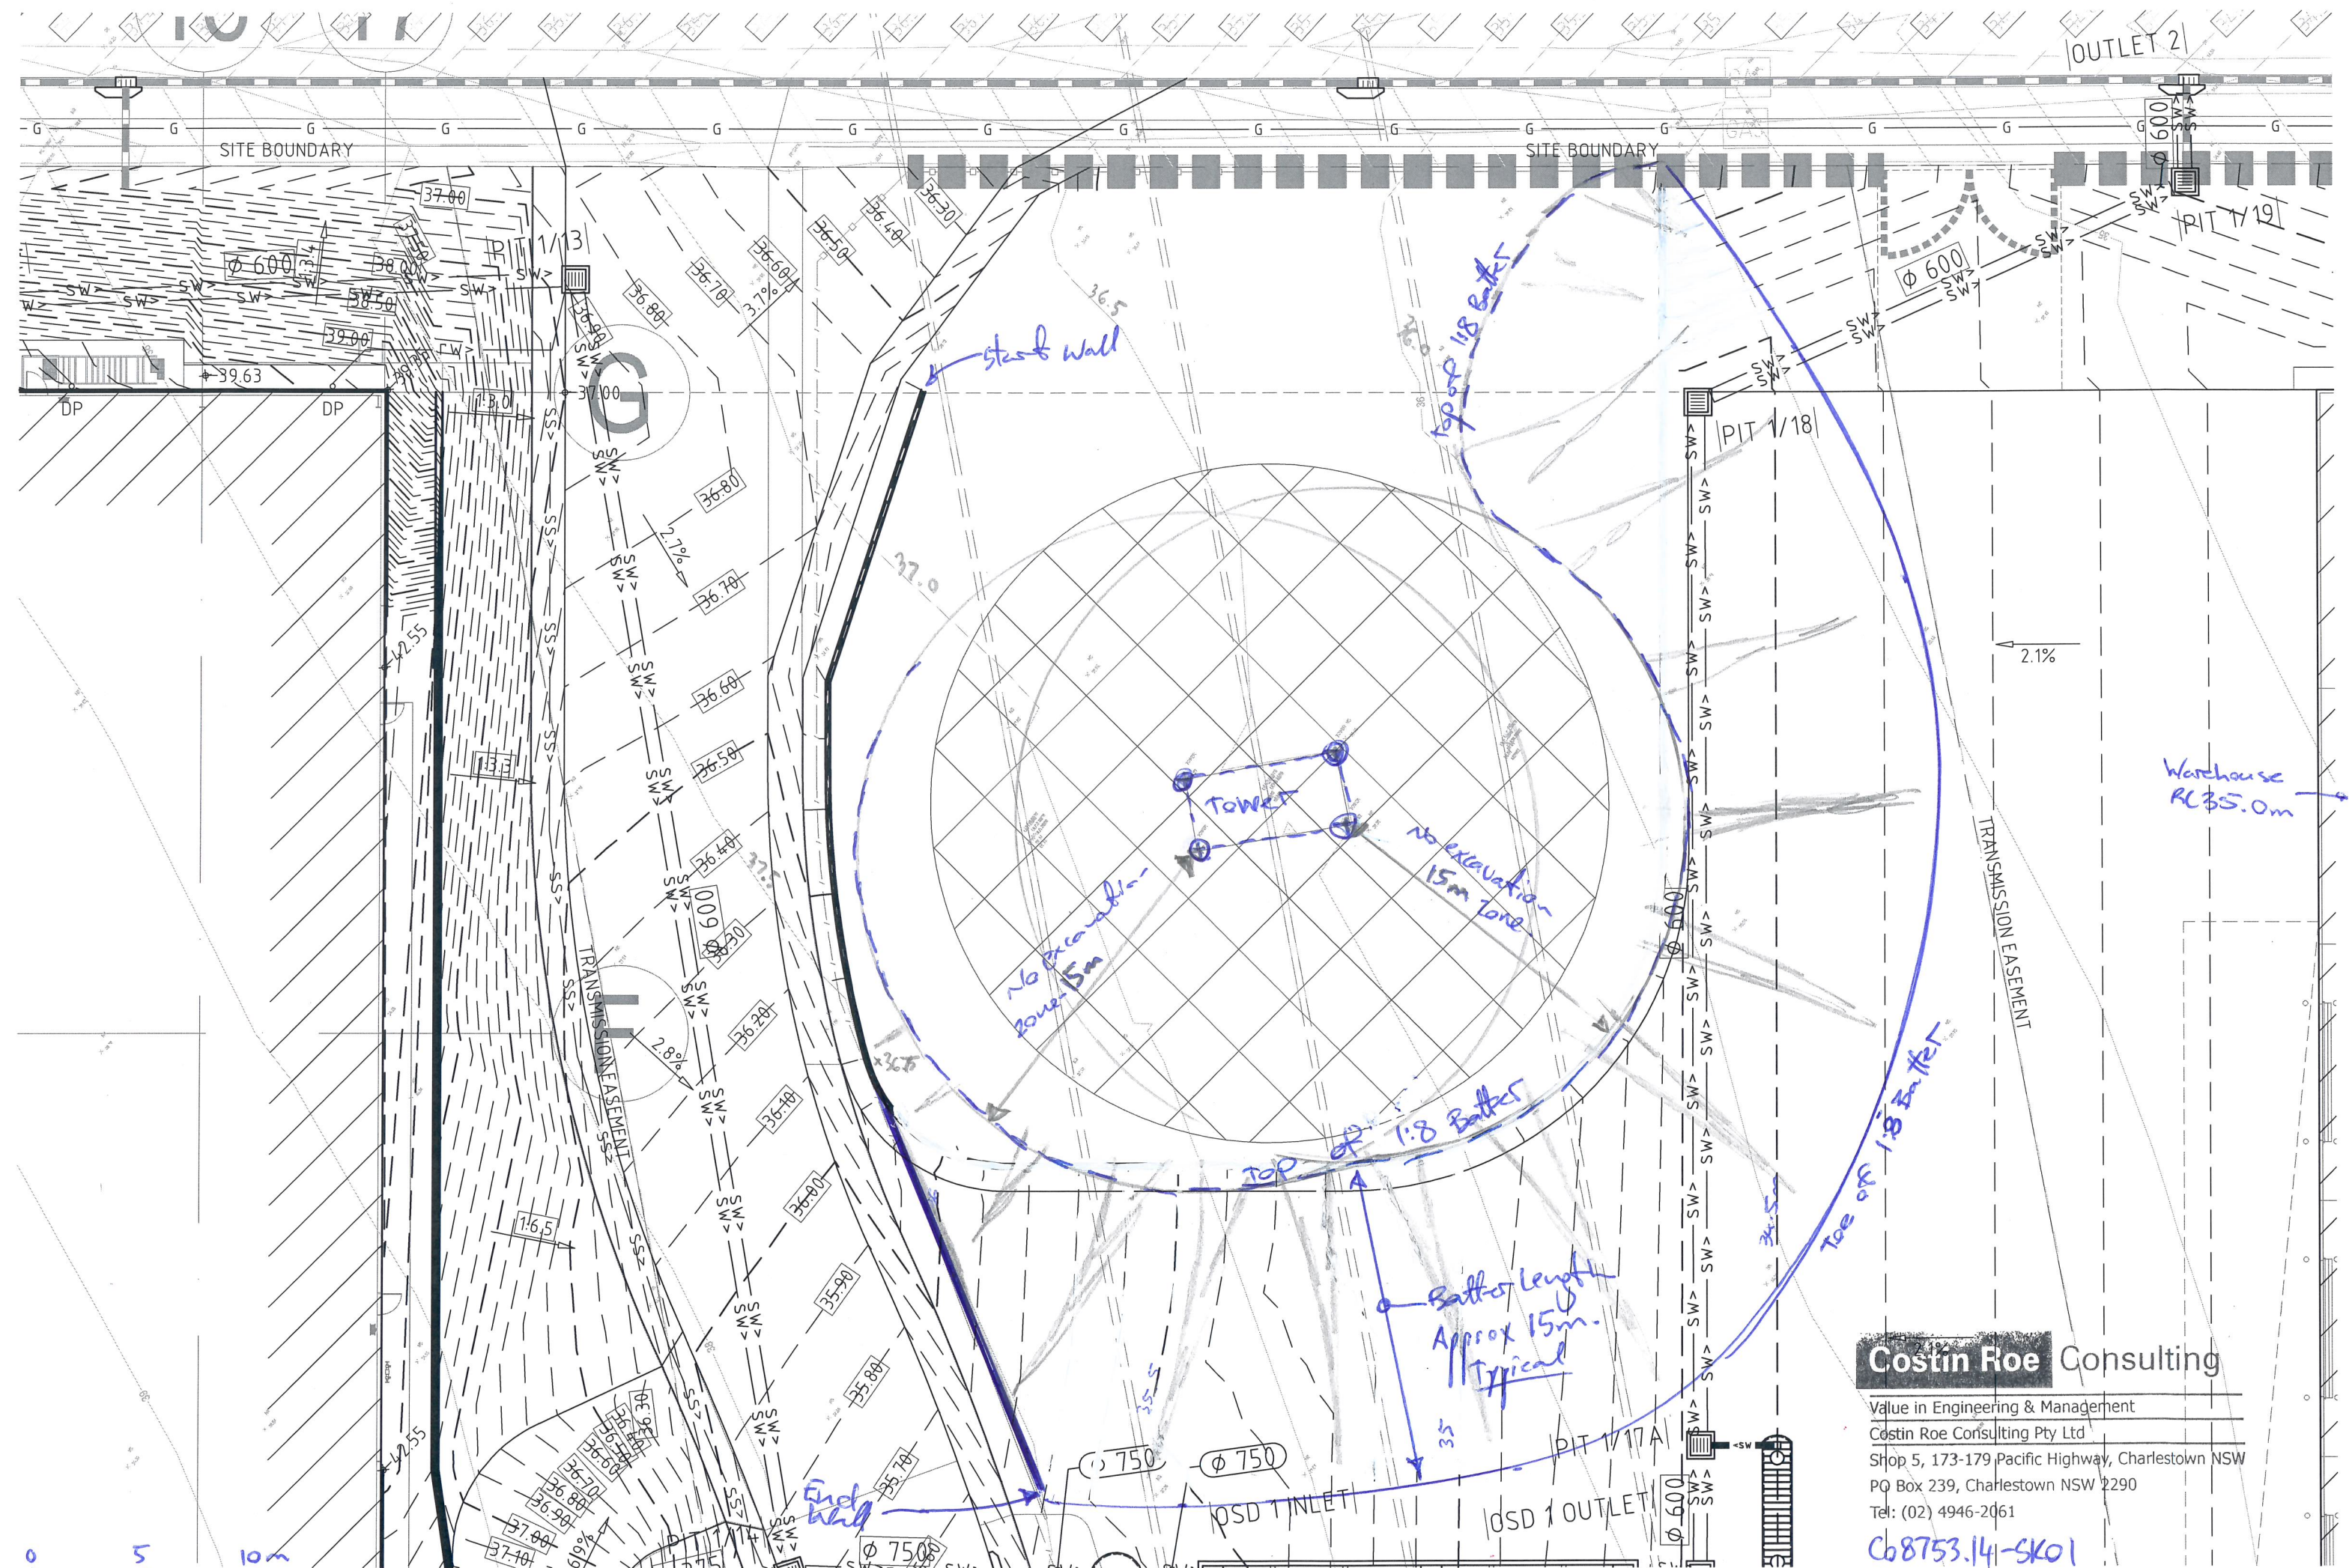

**Costin Roe Consulting**

Value in Engineering & Management  
Costin Roe Consulting Pty Ltd  
Shop 5, 173-179 Pacific Highway, Charlestown NSW  
PO Box 239, Charlestown NSW 2290  
Tel: (02) 4946-2061

C68753.14-SK01  
MW 19/12/16