

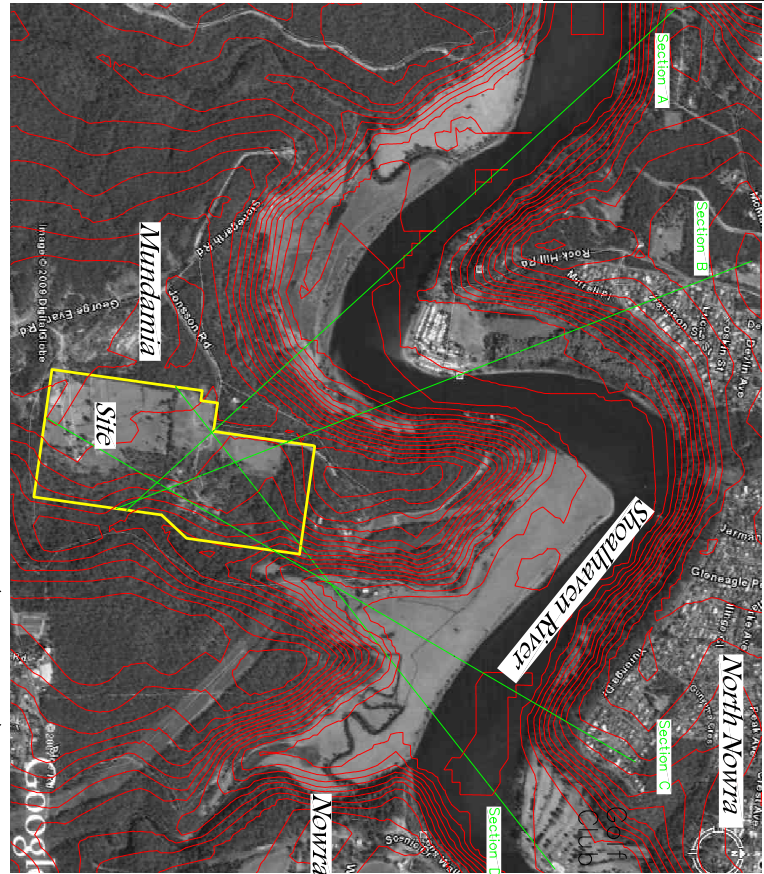
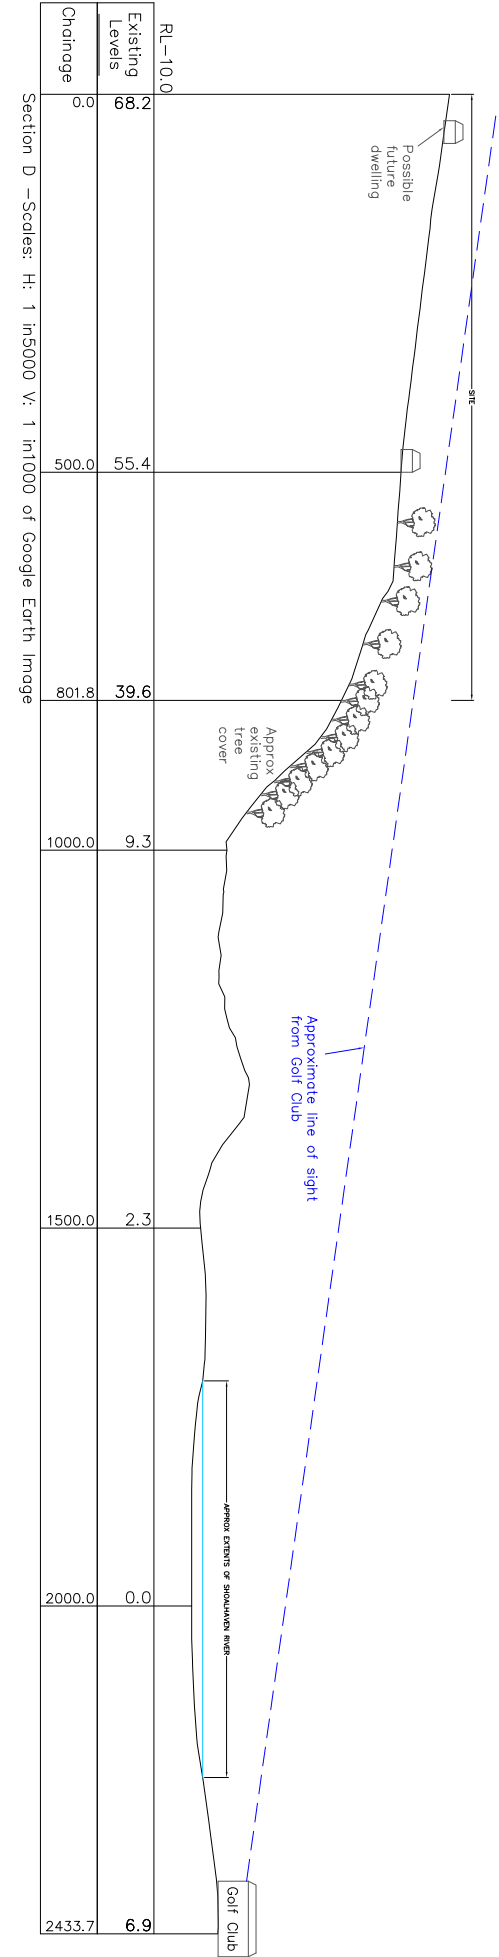
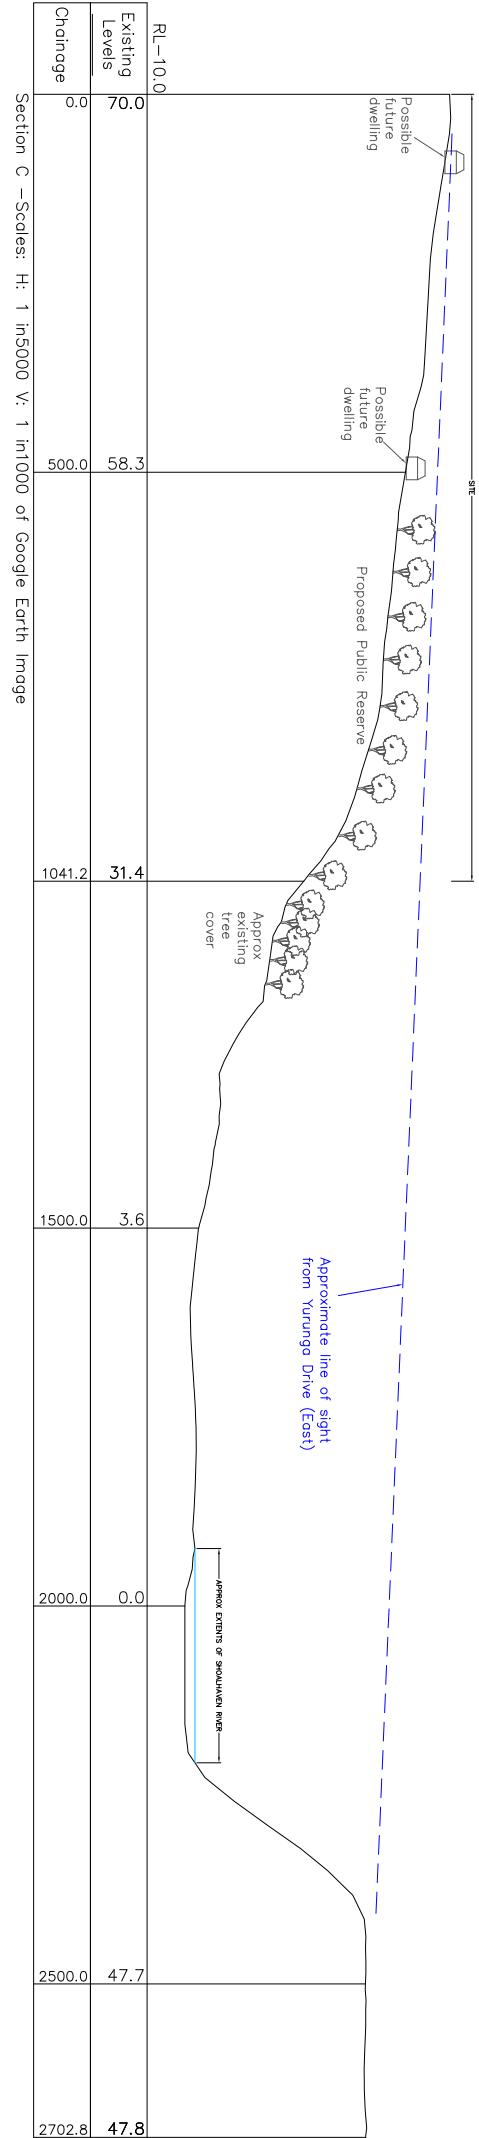


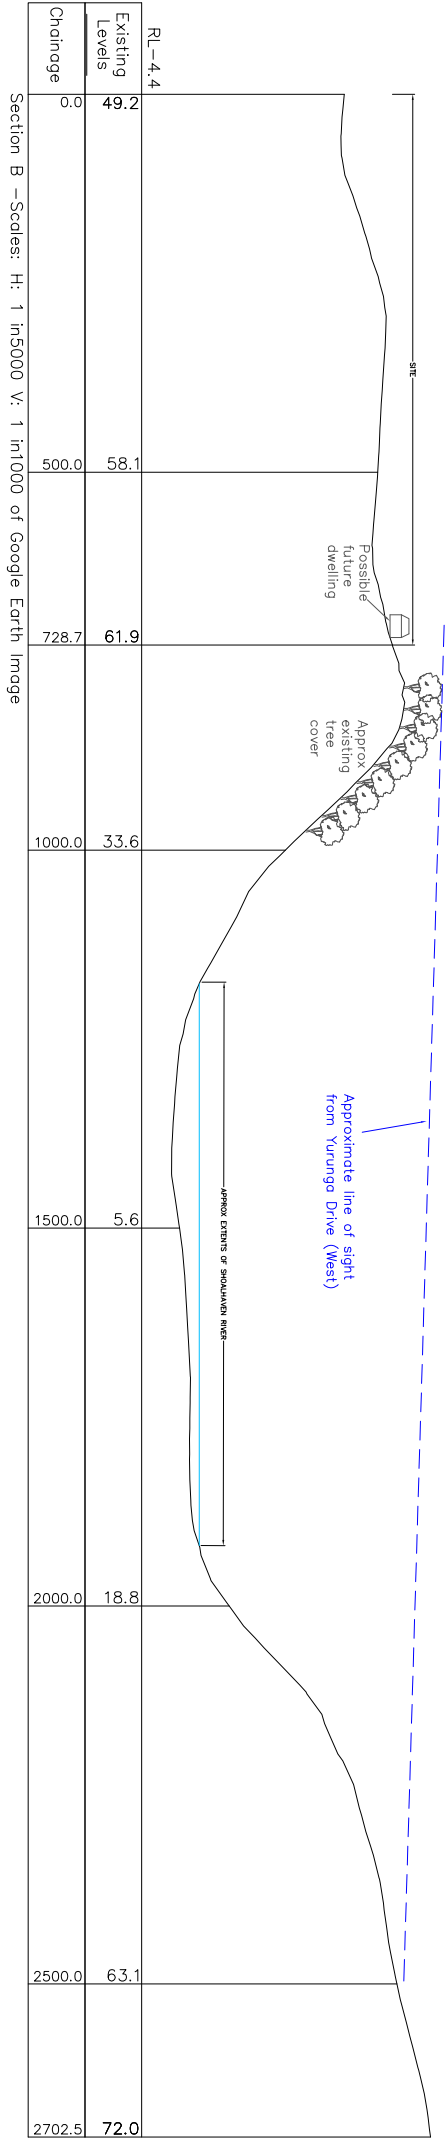

RATIO: AS SHOWN (AT A1 SIZE)	DATE:		SURVEY		REVISION		BY	DATE
	GOOGLE EARTH		DESIGN					
	ORIGIN:		DRAWN	CEG				
			CHECK'D					
	DATE OF PLAN: APRIL 2012							

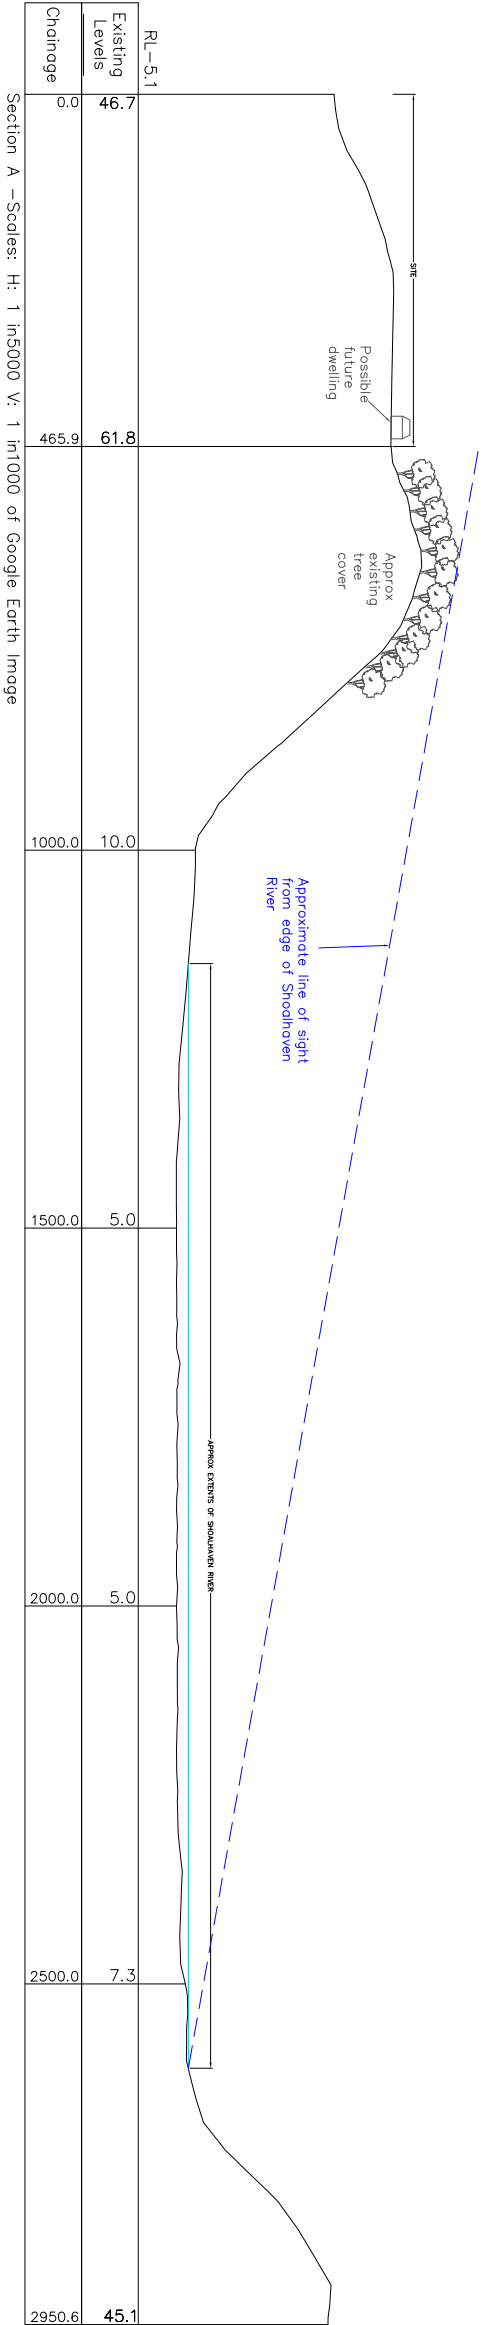

allen, price & associates
land and development consultants
75 plunkett street, nowra, nsw. 2541
phone:(02) 4421 5544 fax:(02) 4422 1821 DX 5310 nowra
consultants@allenprice.com.au www.allenprice.com.au

PLAN SHOWING LINES OF SIGHT TO PROPOSED SUBDIVISION
OF LOT 3 DP 568613 & LOT 384 DP 755952
AT MUNDAMIA
FOR TWYNAM MUNDAMIA PTY LTD

REF. No. 25489-02	SHEET		REVISION
	1	OF 1 SHEETS	0