



Design Centre Line of Road No.16 -Scales: H: 1 in500 V: 1 in100


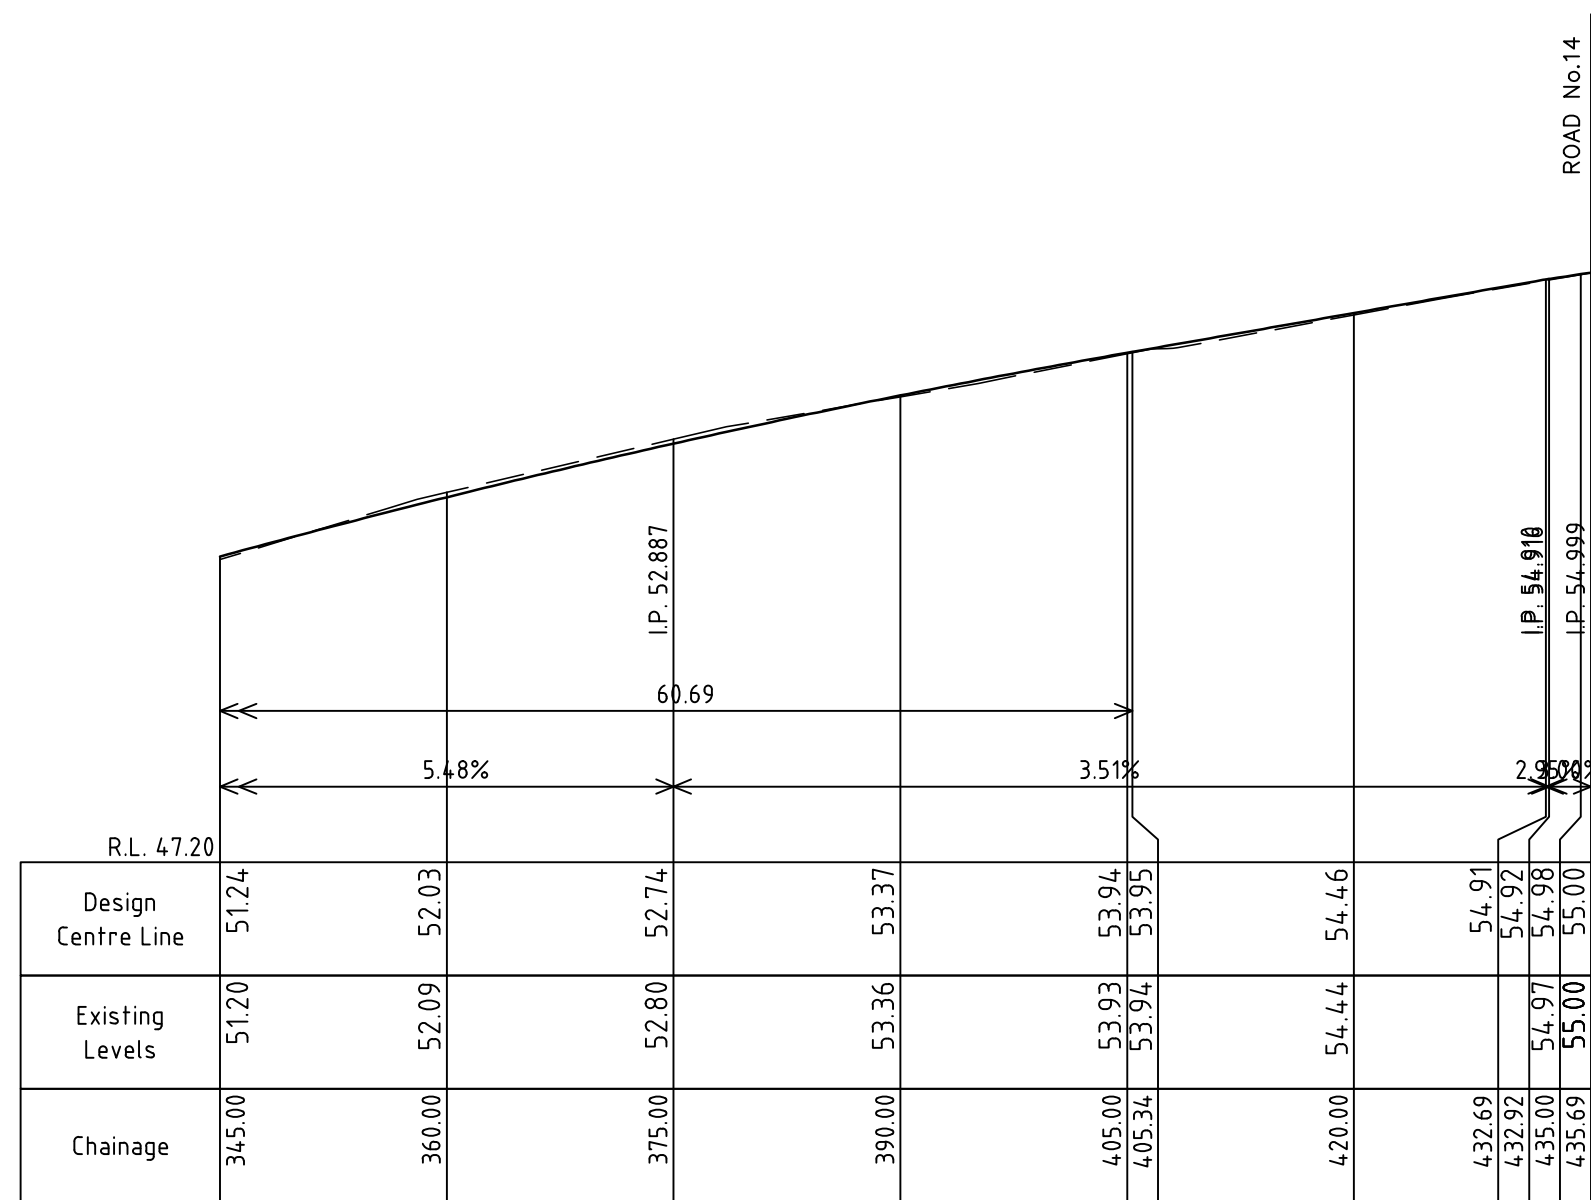


Design Centre Line of Road No.16 -Scales: H: 1 in500 V: 1 in100

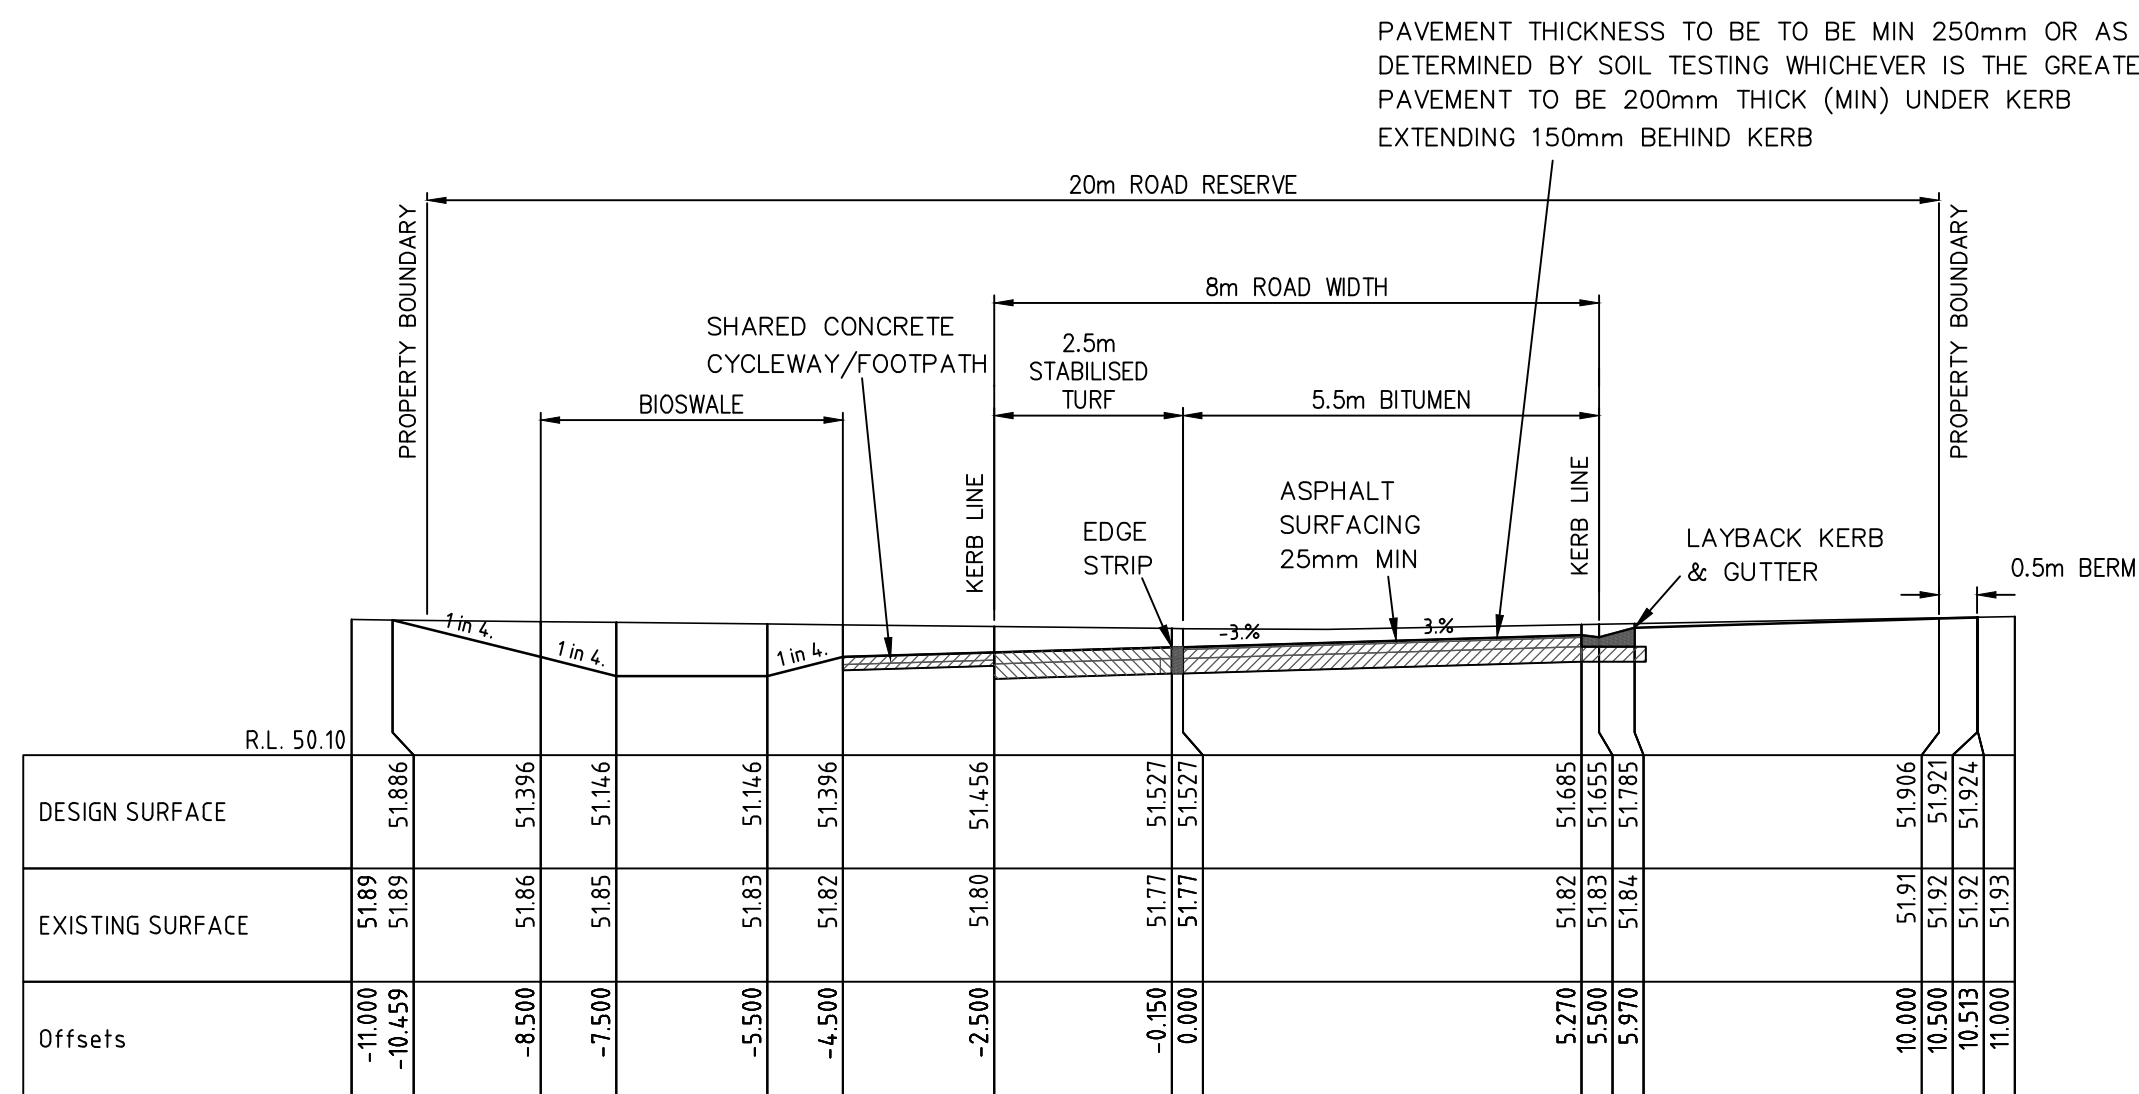

Ch 150. ROAD No. 16
Scale: 1 in100

TYPICAL SECTION – ROAD No.5, No.7 AND No.16

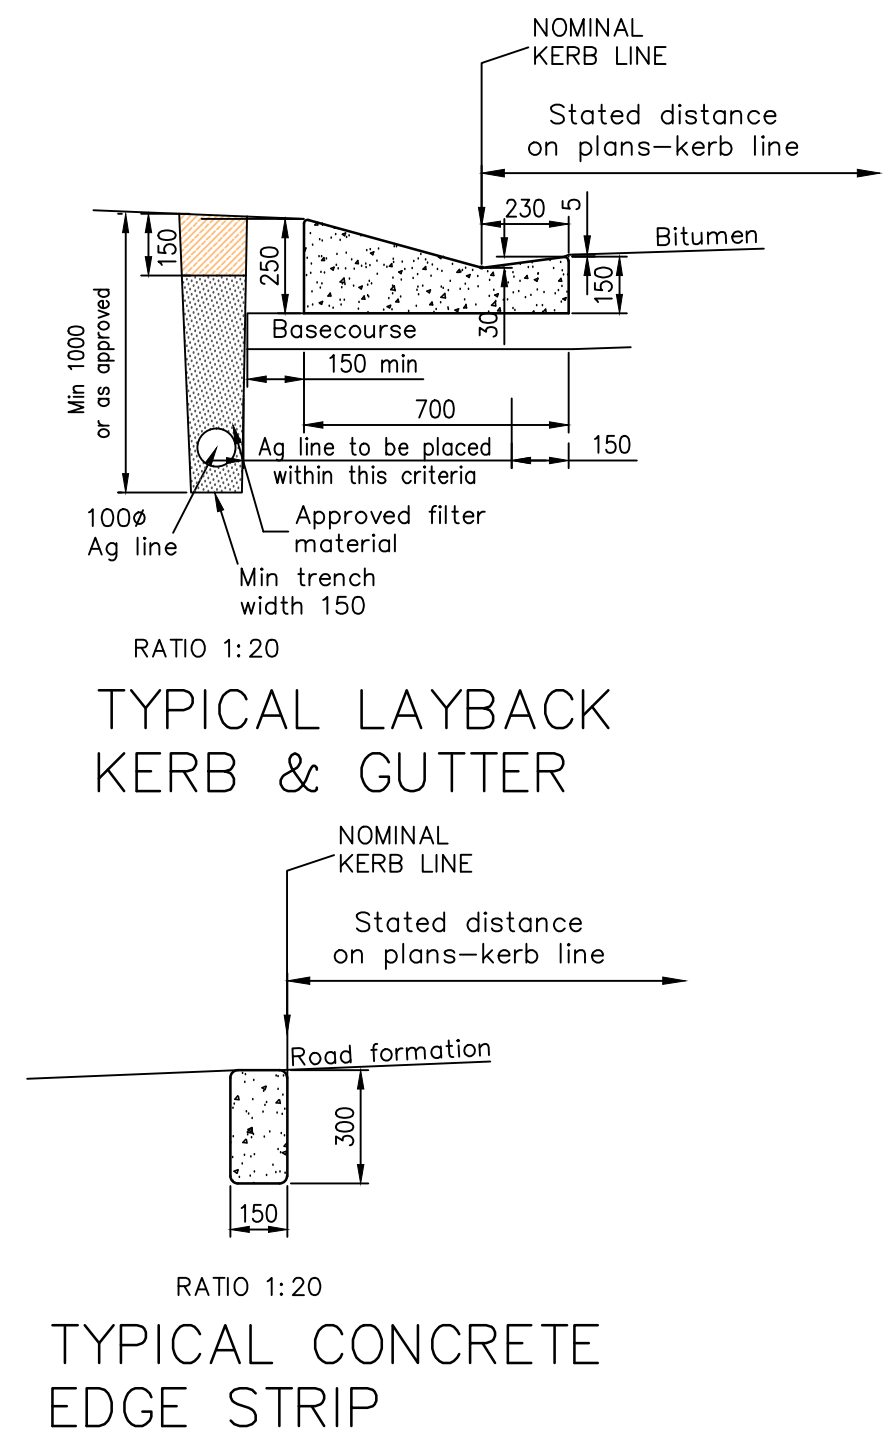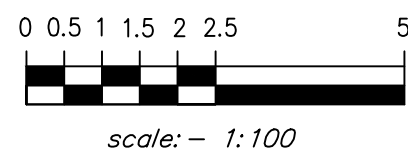

NOT FOR
CONSTRUCTION



Liability limited
by a scheme
approved under
Professional
Standards
Legislation.

COVER OF
EXCELLENCE

RATIO: AS SHOWN (AT A1 SIZE)	DATUM: AUSTRALIAN HEIGHT DATUM	SURVEY DESIGN	SCC CEG	PO	REVISION PRELIMINARY FOR DA APPROVAL	BY CEG	DATE 12.11.2012
	ORIGIN:	DRAWN	CEG				
		CHECK'D	MJP				
	DATE OF PLAN: NOVEMBER 2012						

allen, price & associates
land and development consultants
75 plunkett street, nowra, nsw. 2541
phone:(02) 4421 6544 fax:(02) 4422 1821 DX 5310 nowra
consultants@allenprice.com.au www.allenprice.com.au

PLAN SHOWING CONCEPT ROAD No.16 LONG SECTION
AND TYPICAL SECTIONS ROADS 5, 7 AND 16
OVER MUNDAMIA GROWTH AREA AT MUNDAMIA
FOR TWYNAM MUNDAMIA PTY LIMITED

REF. No.	25489-103	REVISION
SHEET	4	OF 4 SHEETS
PO		