


0.00 MAX WL 32.17
-0.00 MAX WL 32.18

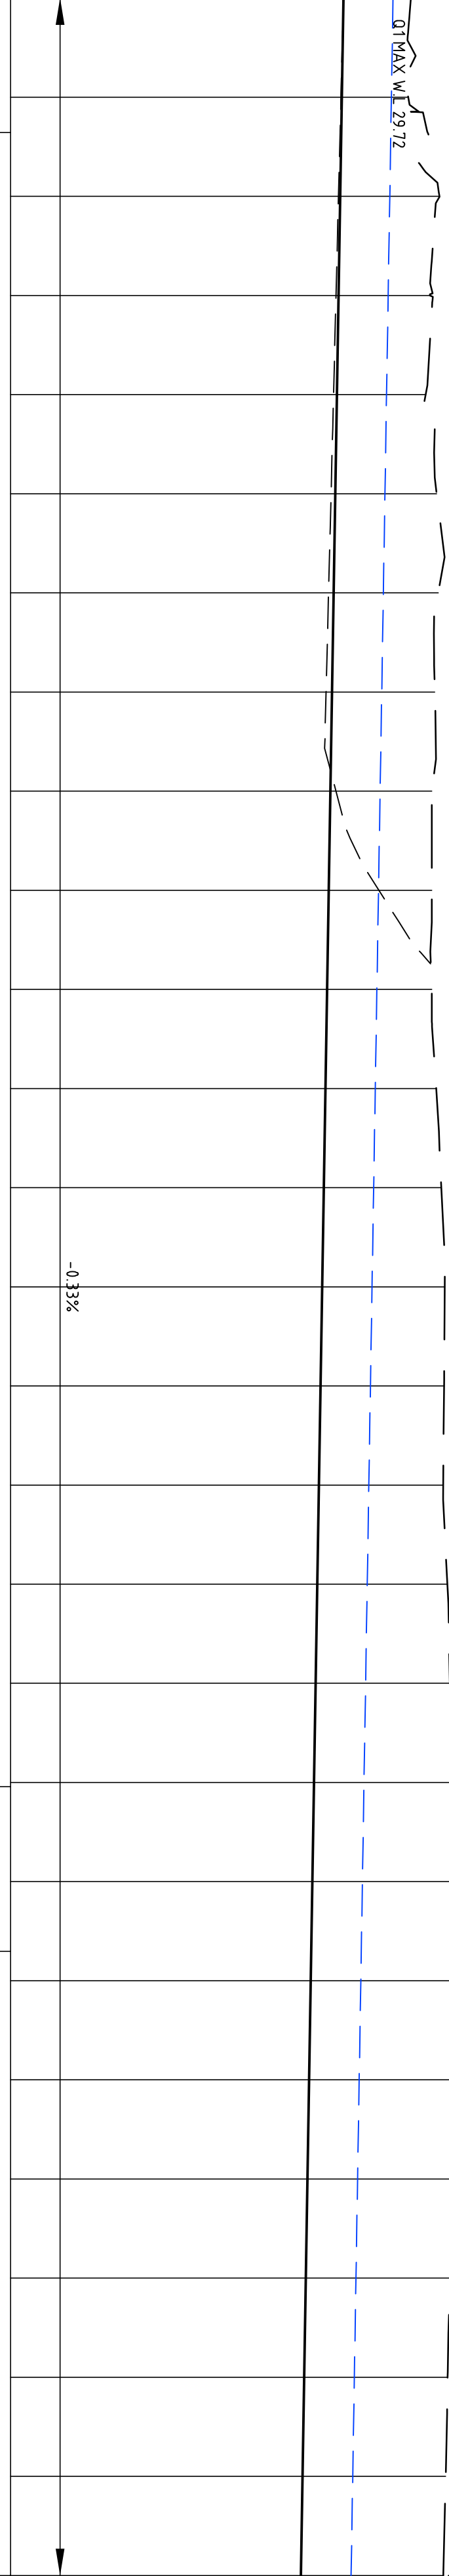


CONTINUES BELOW

DATUM 22.000				
HORIZONTAL GEOMETRY				

LONGITUDINAL SECTION - CL REVISED CHANNEL

HORIZONTAL SCALE 1:500
VERTICAL SCALE 1:100

CONTINUES ABOVE

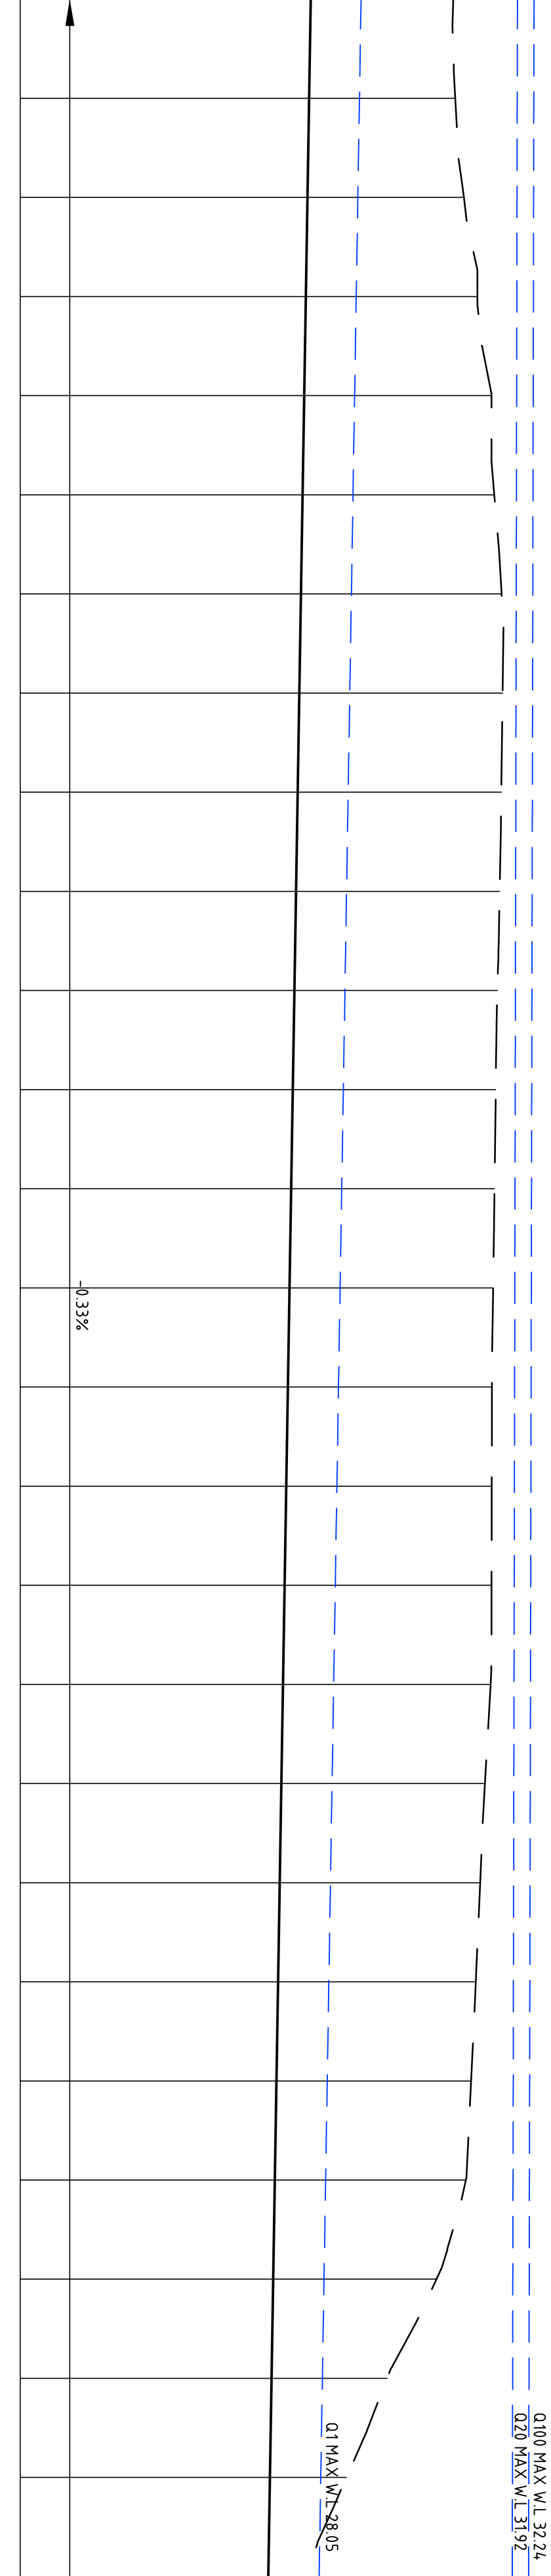

DATUM 22.000				
HORIZONTAL GEOMETRY				

LONGITUDINAL SECTION - CL REVISED CHANNEL

HORIZONTAL SCALE 1:500
VERTICAL SCALE 1:100

FOR SECTION 96 APPLICATION

ISSUED FOR 96 APPLICATION

28/9/17

A

AMENDMENTS

DATE

ISSUE

AMENDMENTS

DATE

ISSUE

AMENDMENTS


DATE

ISSUE

ARCHITECT



CLIENT

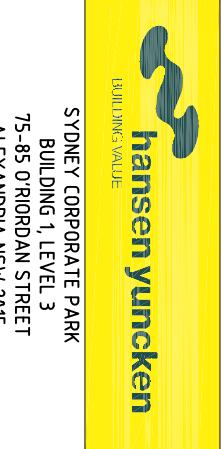

PROJECT

FIRST ESTATE ORCHARD HILLS

LOT 2171 MAYBE RD ORCHARD HILLS

SECTION 96

DATE 28/9/17

SCALE 1:500


DATE 28/9/17

SCALE 1:500

DATE 28/9/17

SCALE 1:500

COSTIN ROE CONSULTING

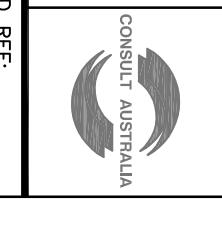







COSTIN ROE CONSULTING

PRECISION | COMMUNICATION | ACCOUNTABILITY

DRAWING TITLE

CHANNEL LONGITUDINAL SECTION

REVISION No

C612012.00 - C4.10

ISSUE

A