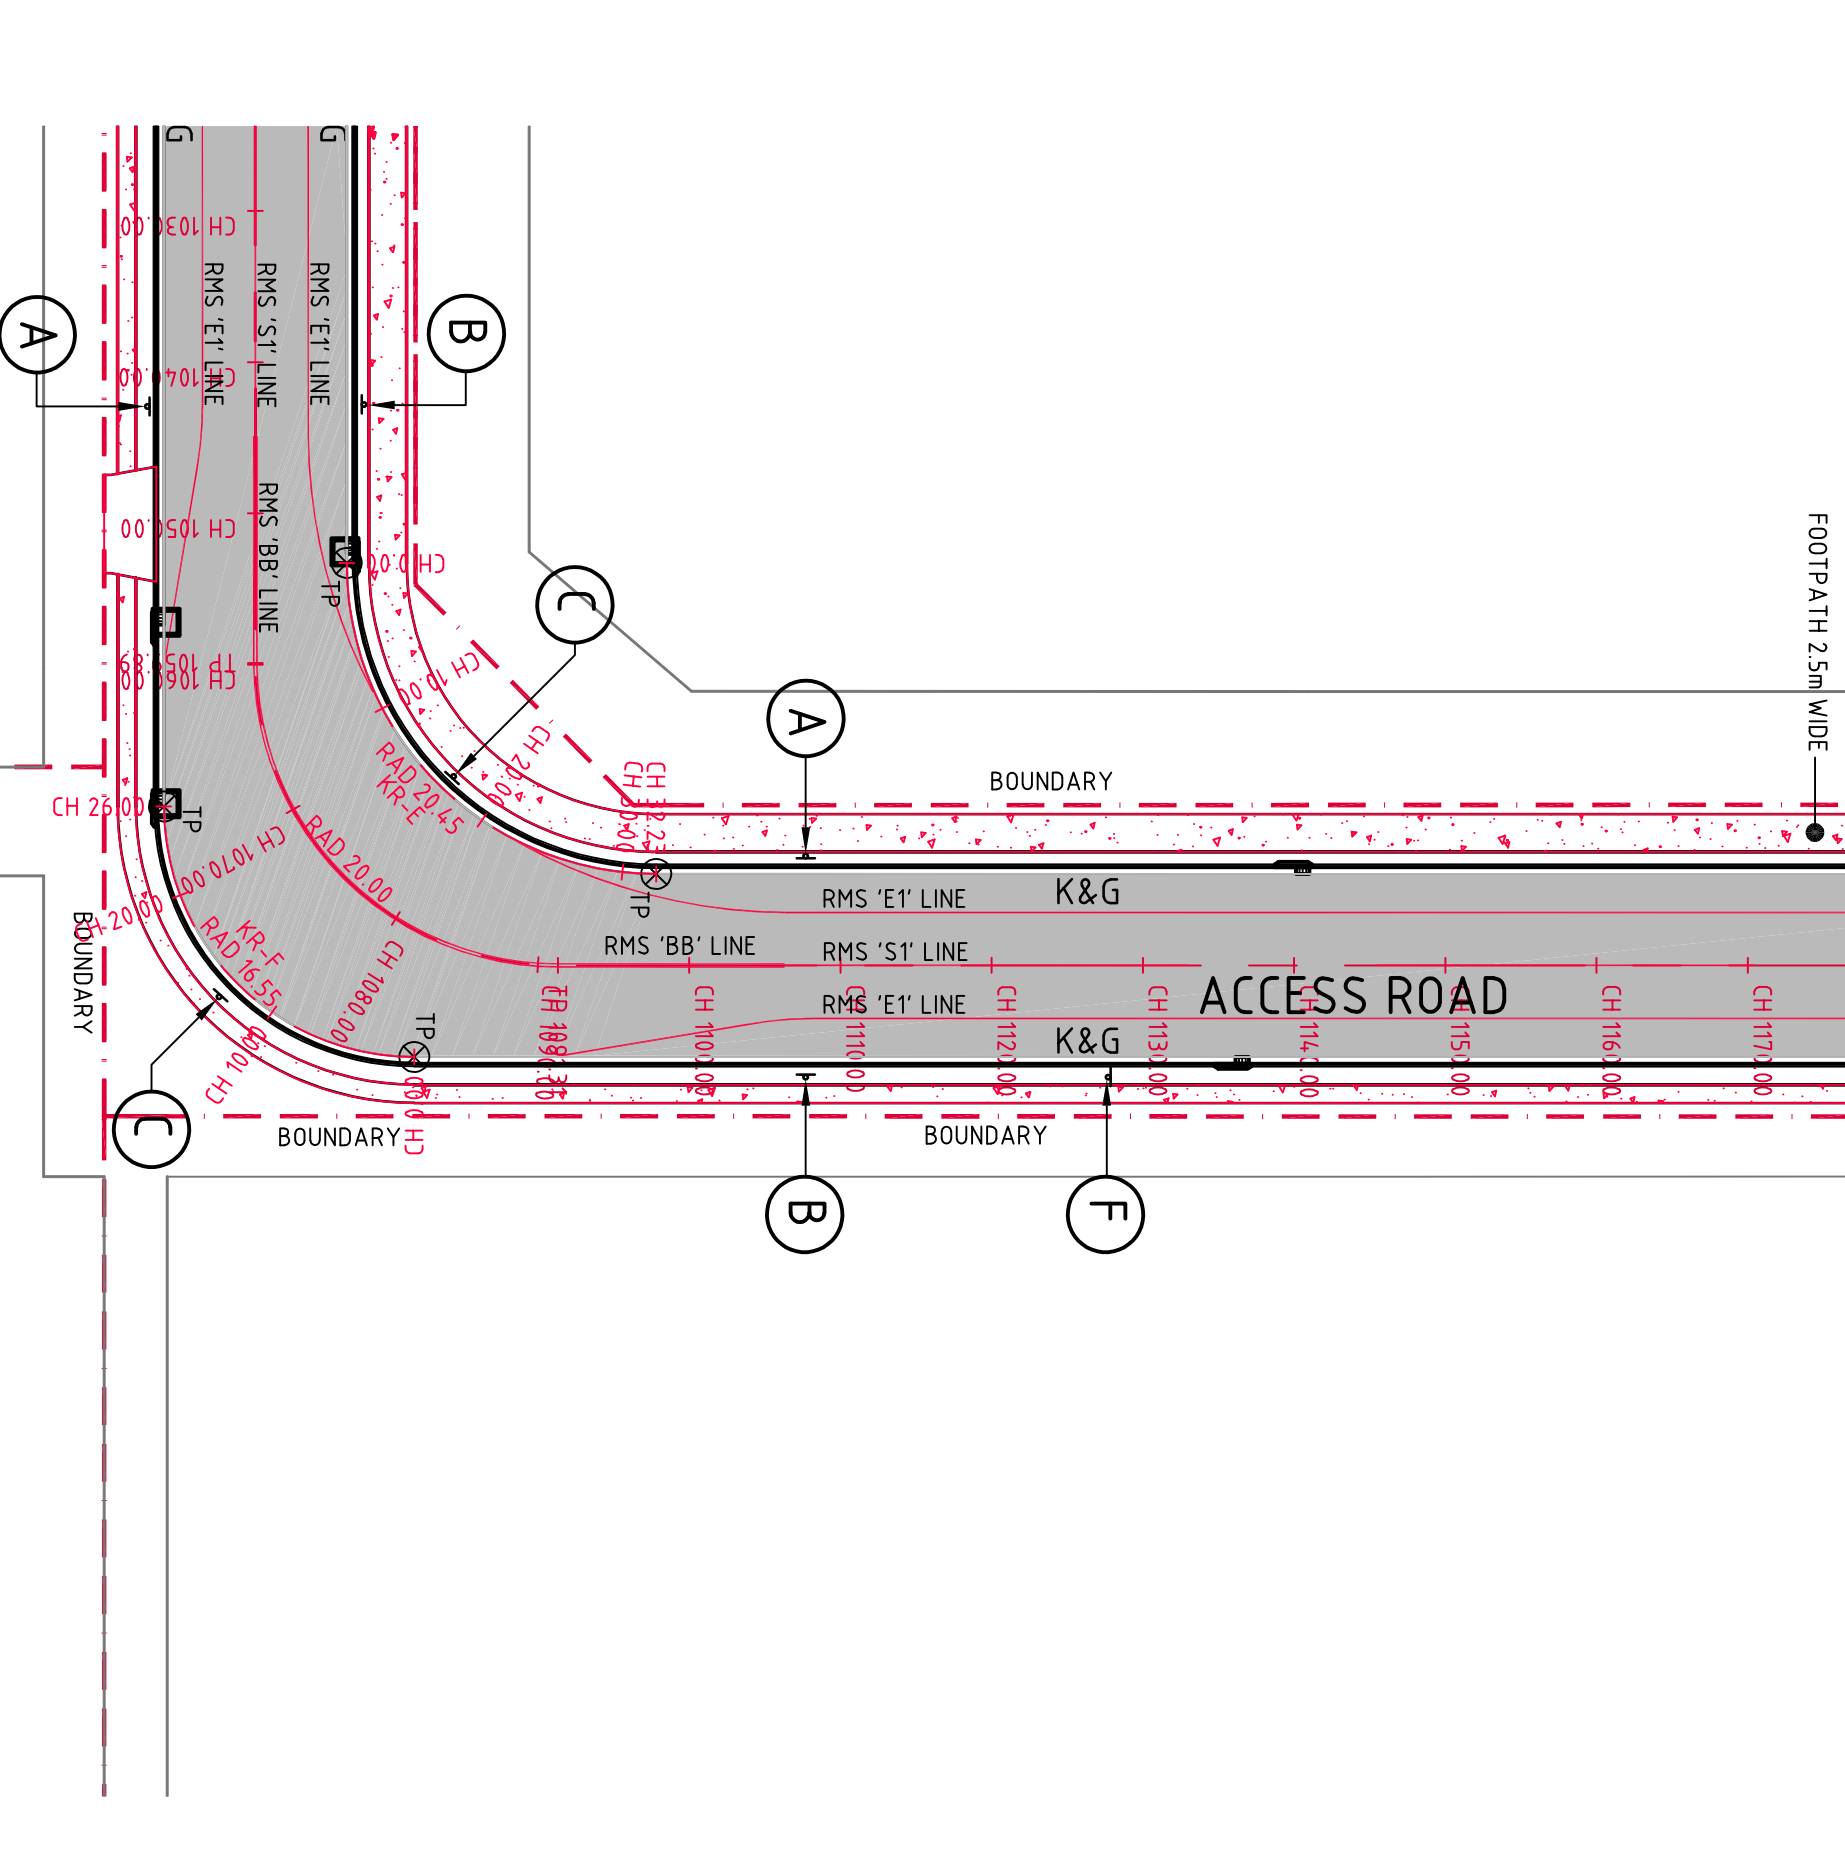
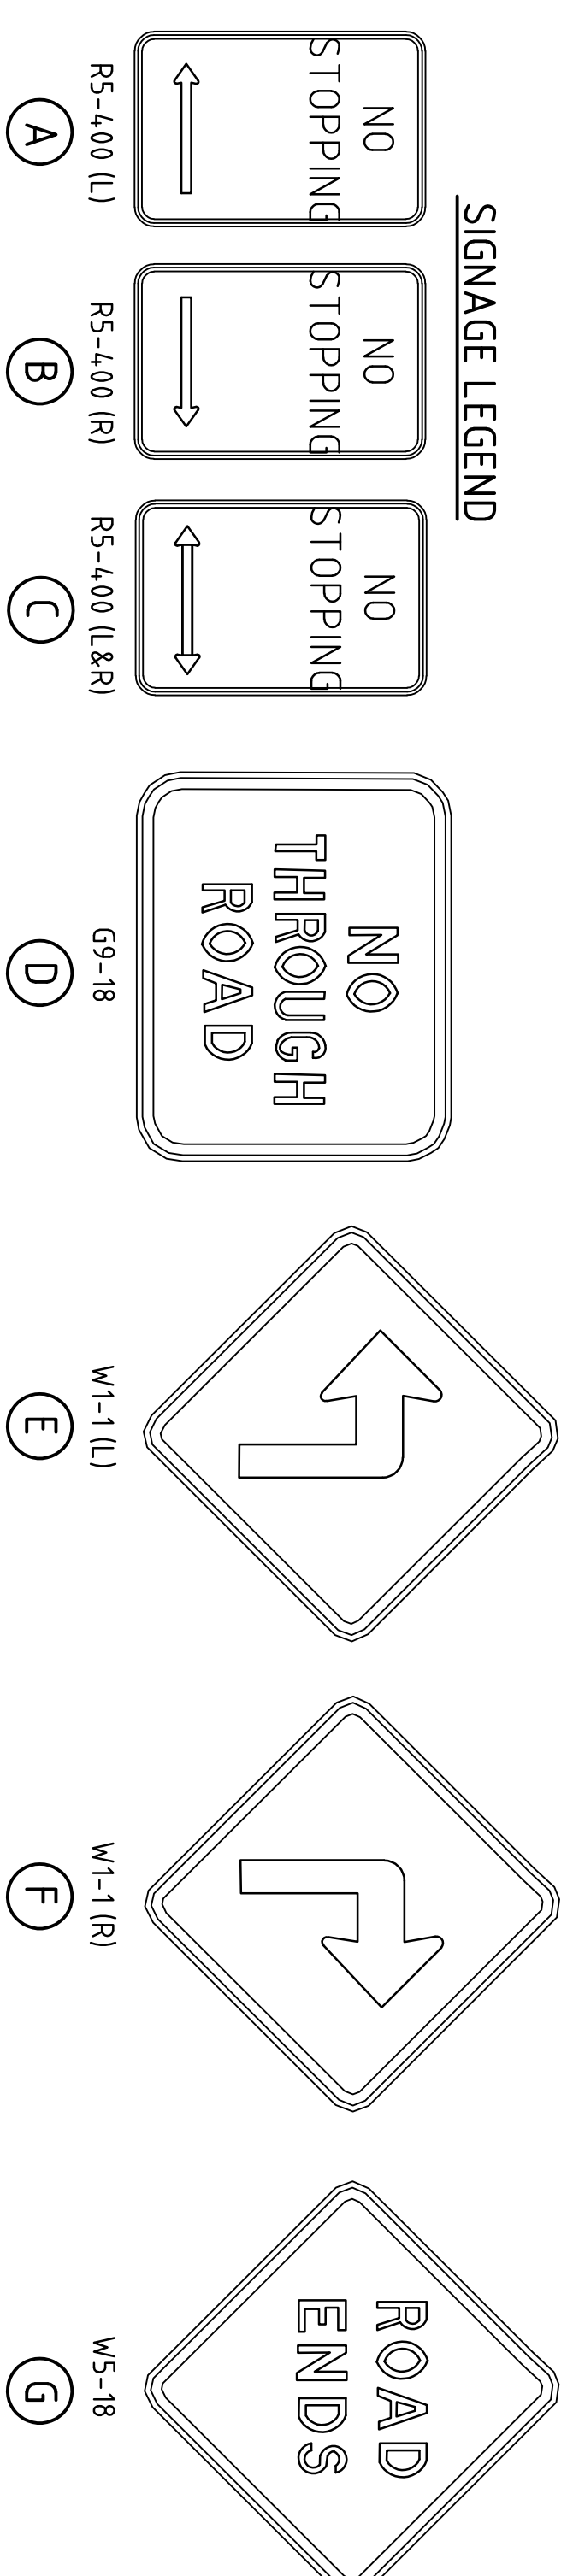
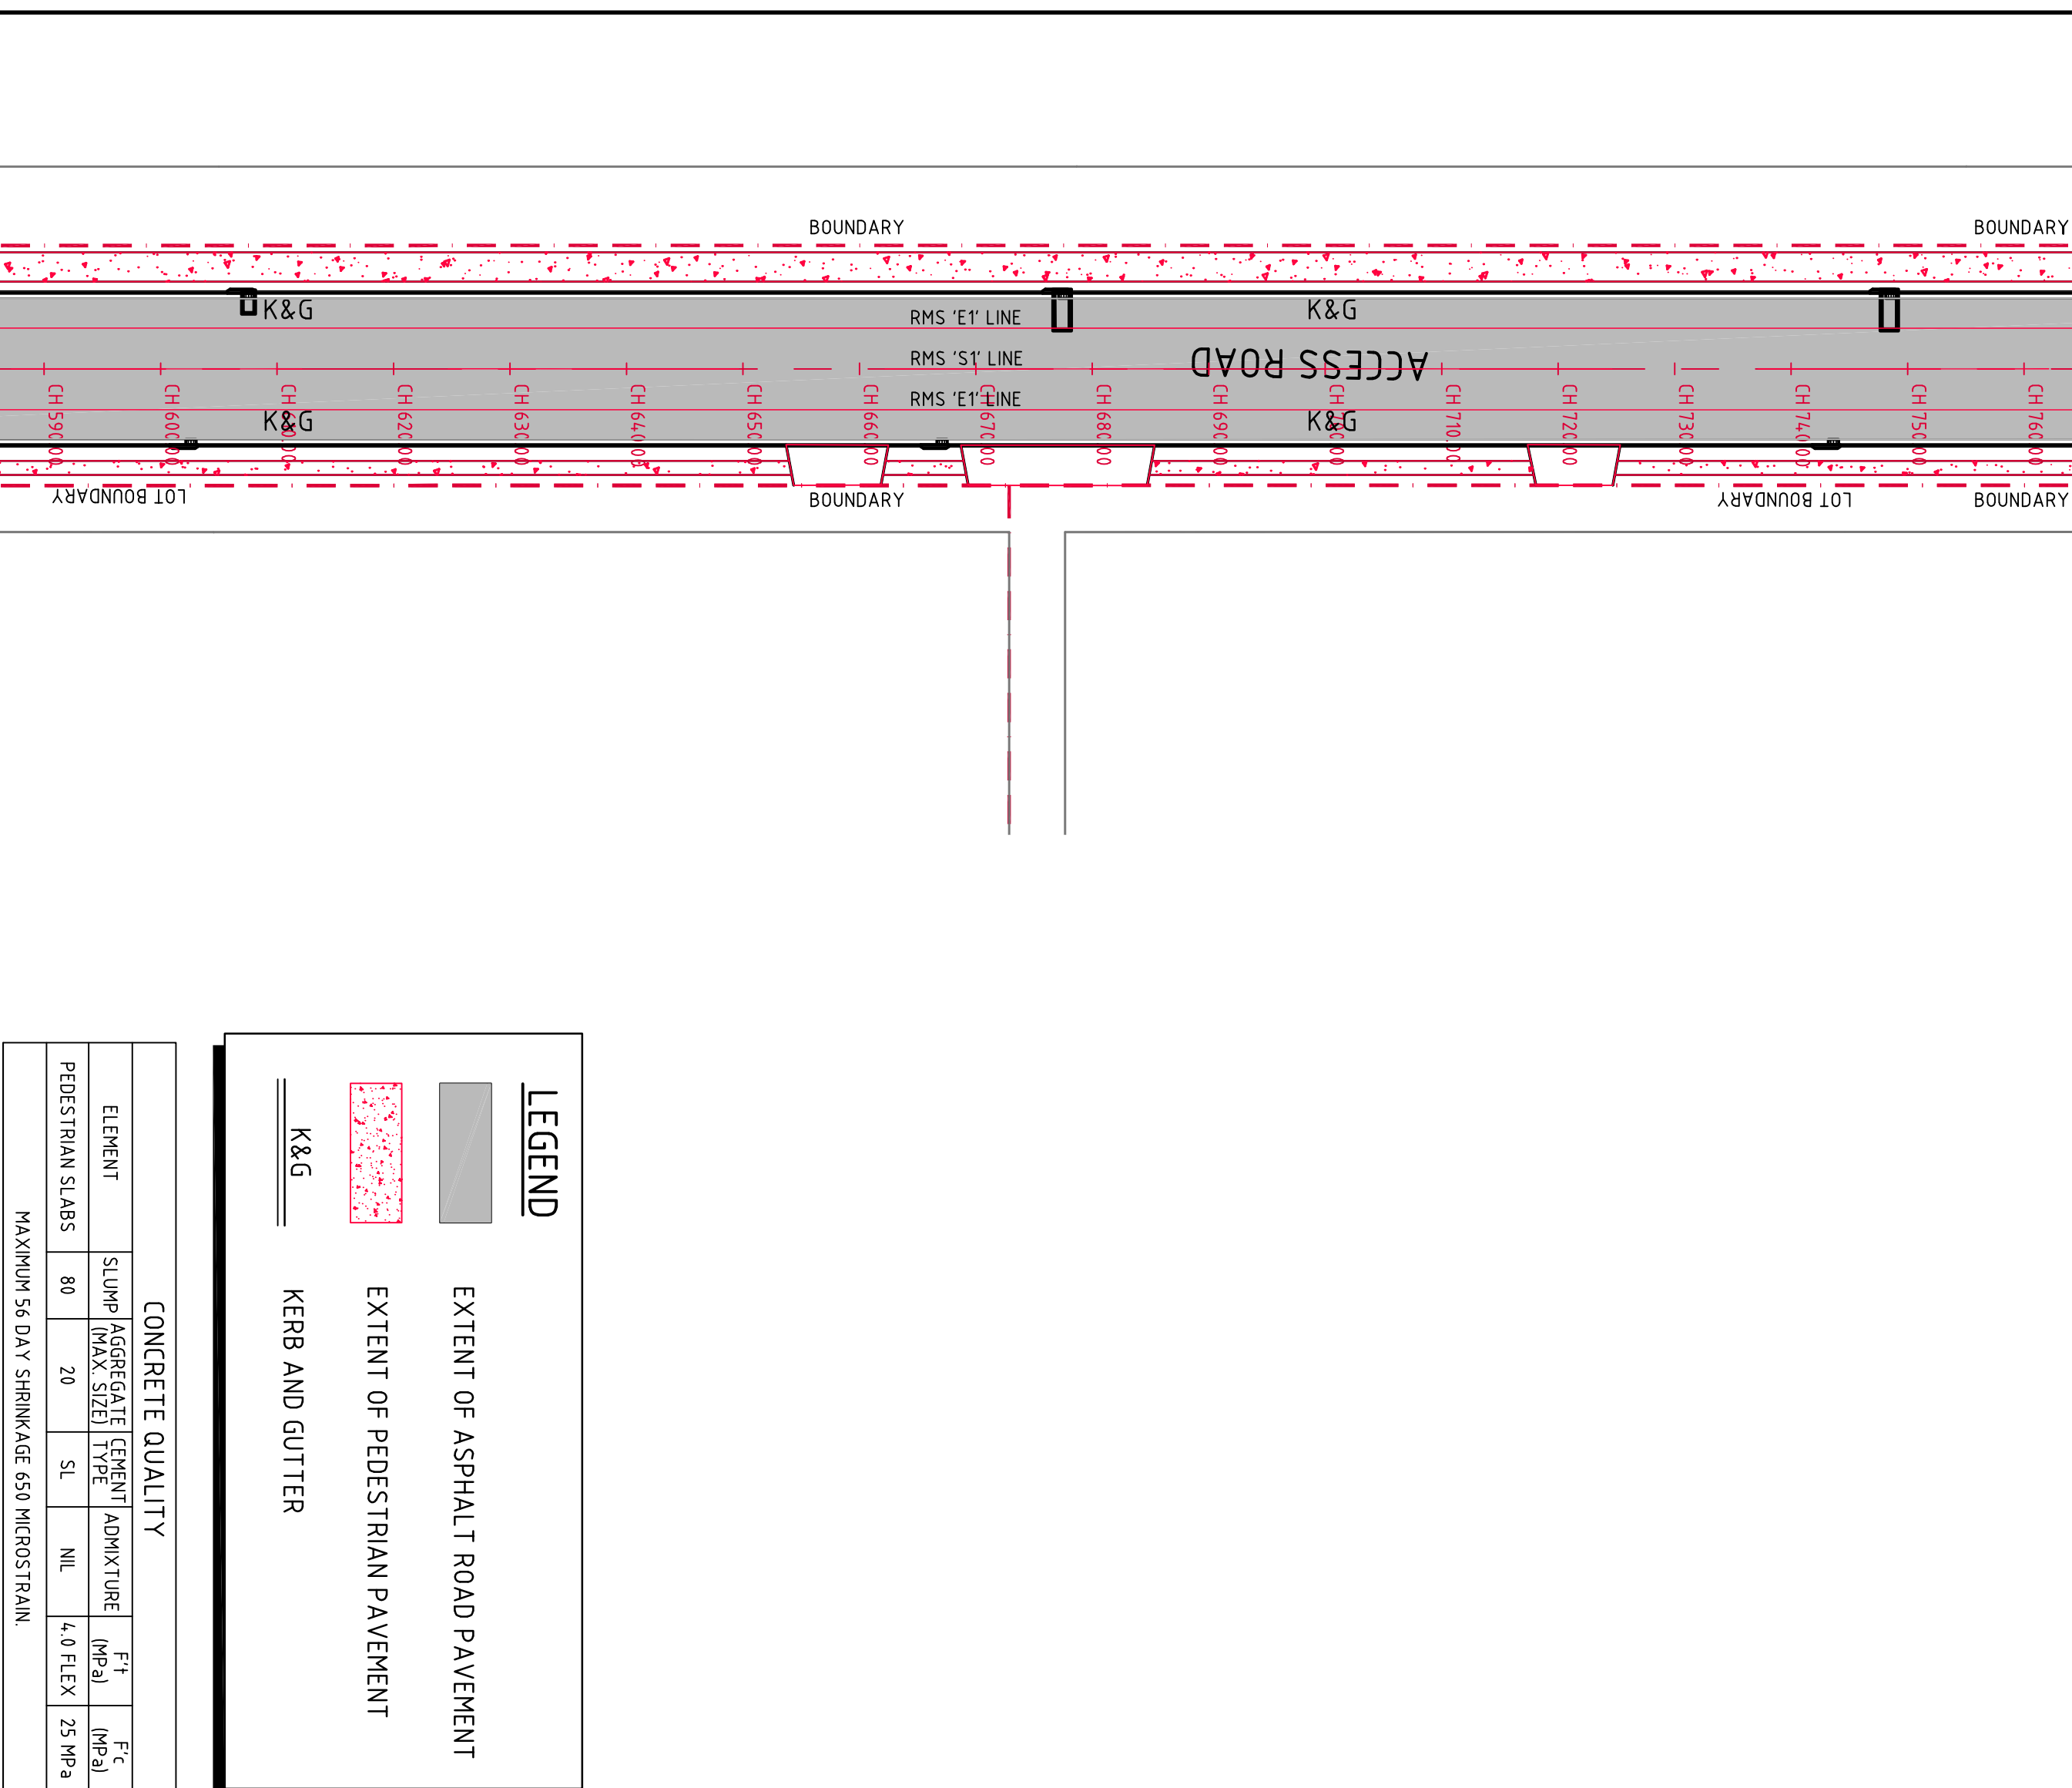
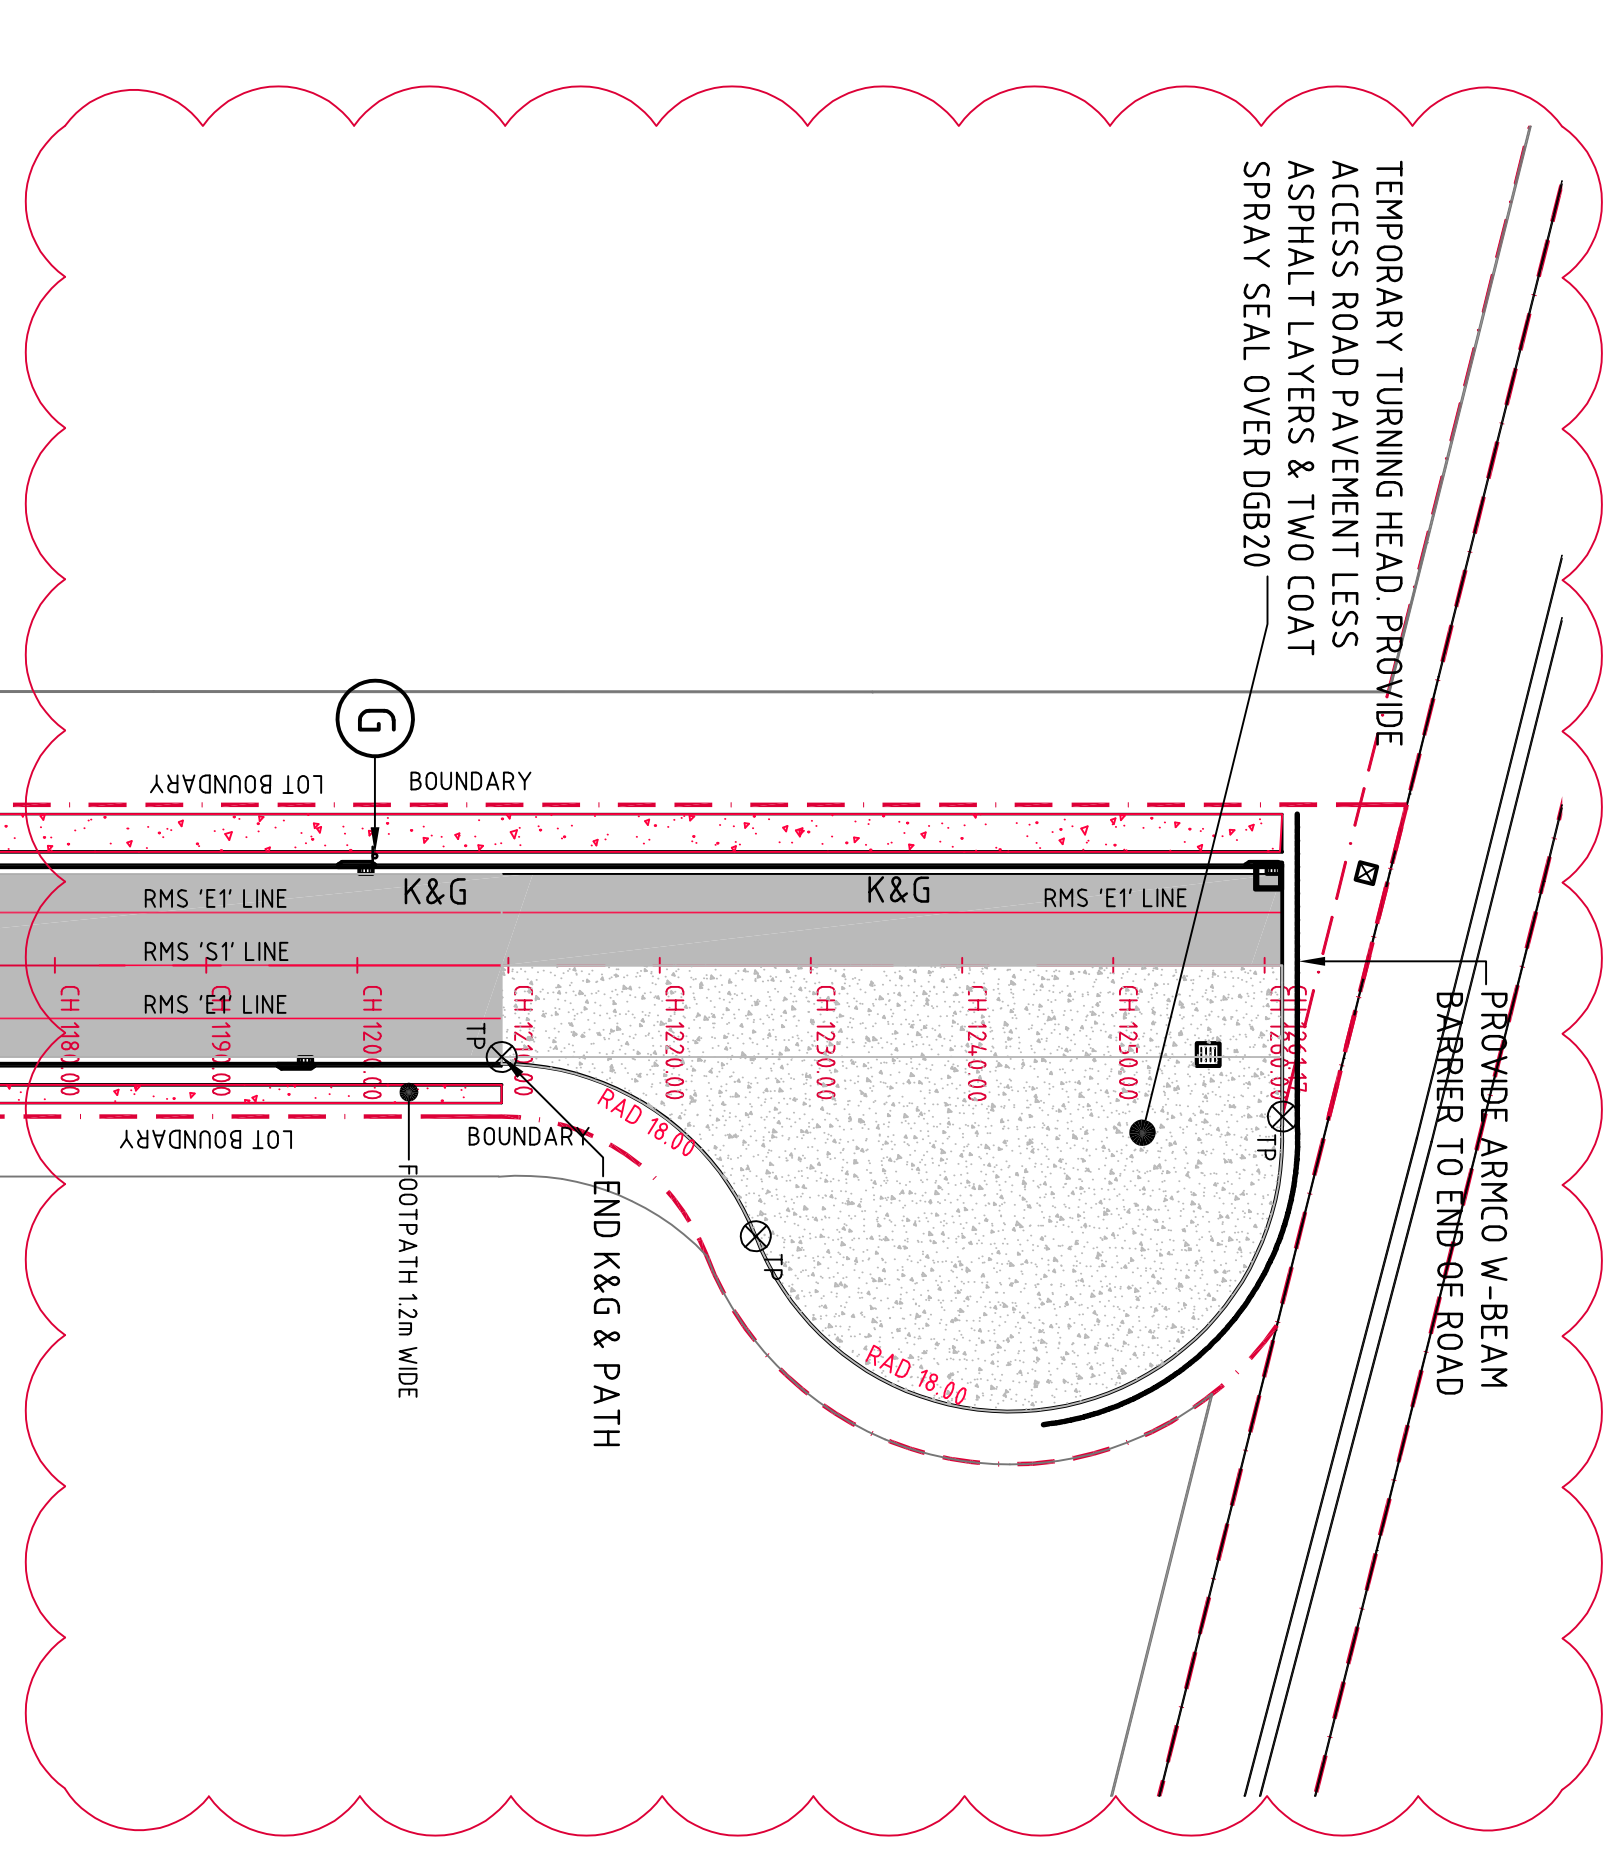
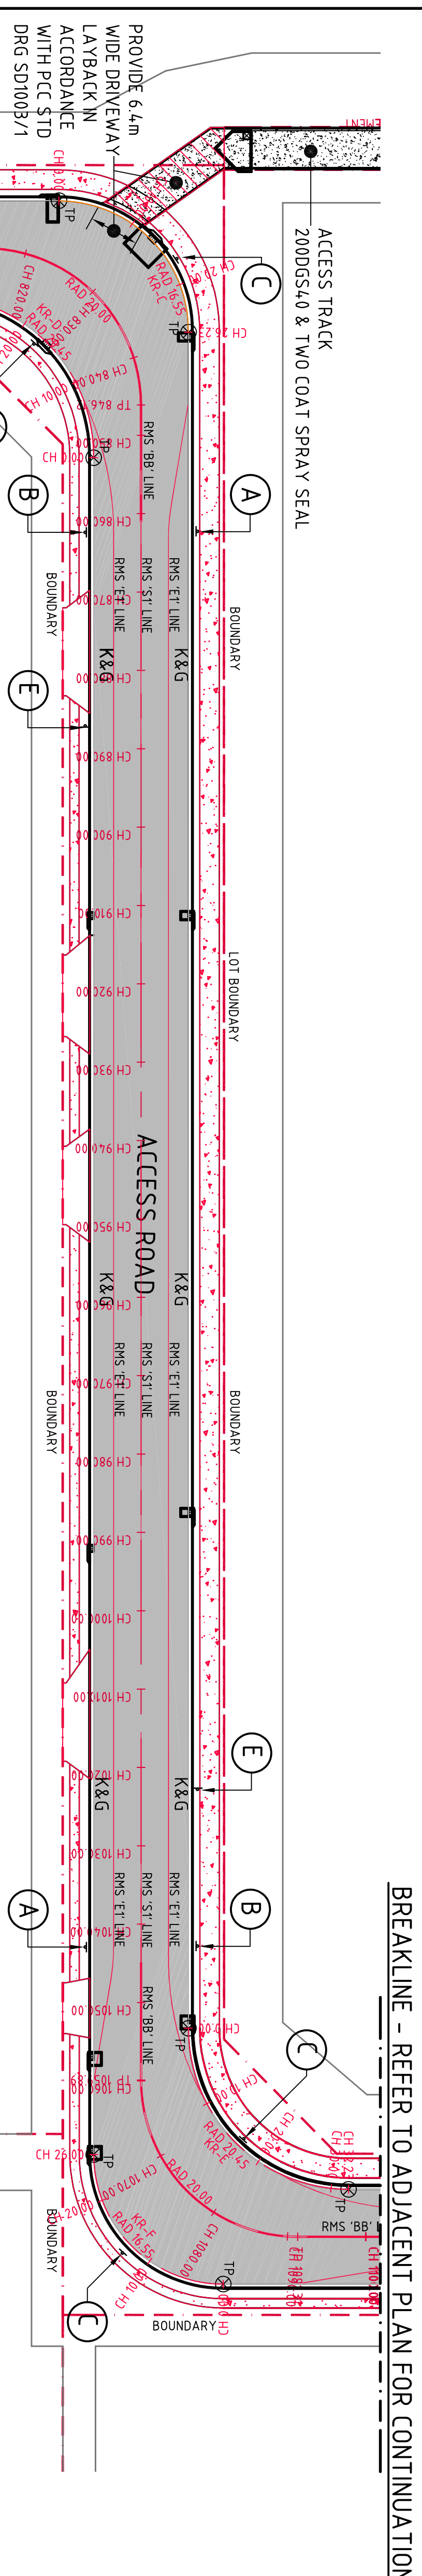
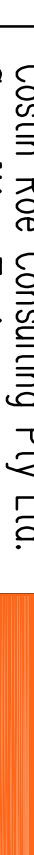


AMENDMENTS		DATE	ISSUE	AMENDMENTS		DATE	ISSUE	AMENDMENTS		DATE	ISSUE
PROJECT		 ROAD ALIGNMENT SIGNAGE AND LINE MARKING PLAN LOT 2171 YARRIE RD, ORCHARD HILLS PRECISION COMMUNICATION ACCOUNTABILITY									
PRECISION		COMMUNICATION									
ACCOUNTABILITY		PRECISION									
DRAWING TITLE		ROAD ALIGNMENT SIGNAGE AND LINE MARKING PLAN									
DRAWING NO.		C/02042.00-531									
PAGE		3									