

NSW GOVERNMENT | **Planning & Environment**
Issued under the Environmental Planning and Assessment Act 1979
Approved Section 4.55 (1A...) Modification Application
No. 3 granted on the 19 December 2018.
In respect to SSD 7173
Signed NM
Sheet No. 2 of 5

LEGEND:
PROVIDE 1m RETURNS TO SILT FENCE AT 30m MAX INTERVALS.
TYPICAL (IN S.O.P.)
- SILT FENCE

5m 0 10 20 30 40 50m
SCALE 1:500 AT A0 SHEET SIZE

EROSION AND SEDIMENT CONTROL PLAN - SHEET 2
SCALE 1:500



FOR SECTION 96 APPLICATION

ISSUED FOR APPROVAL		01.06.18		A		AMENDMENTS		DATE		ISSUE		AMENDMENTS		DATE		ISSUE	
AMENDMENTS		DATE		ISSUE		AMENDMENTS		DATE		ISSUE		AMENDMENTS		DATE		ISSUE	

HB+B property		CLIENT		PROJECT		COSTIN ROE CONSULTING	
FIRST ESTATE ORCHARD HILLS		LOT 2171 MAMRE RD, ORCHARD HILLS		COSTIN ROE CONSULTING		CONSULTING ENGINEERS	
DESIGNED		DATE		CHECKED		SCALE	
P.L.C.		21.01.18		P.L.W.		AS SHOWN	



COSTIN ROE CONSULTING		CONSULTING ENGINEERS	
Level 1, 81 Macquarie Street		Sydney, NSW 2000	
Tel: (02) 9551-7900 Fax: (02) 9551-7901		Email: info@costinroe.com.au	

PRECISION COMMUNICATION ACCOUNTABILITY		DRAWING TITLE	
Co12042.00-C201		EROSION & SEDIMENT CONTROL PLAN - SHEET 2	

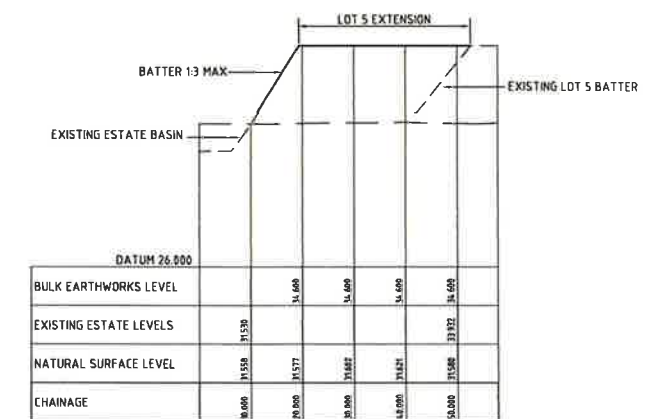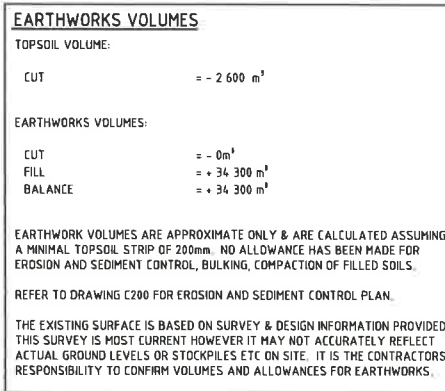

Sheet No. 4 of 5

DRAWING TITLE	
FIRST ESTATE LOT 5 FILLING PLAN	
DRAWING NO.	DATE
501206-2-00-5-01	7/2/00

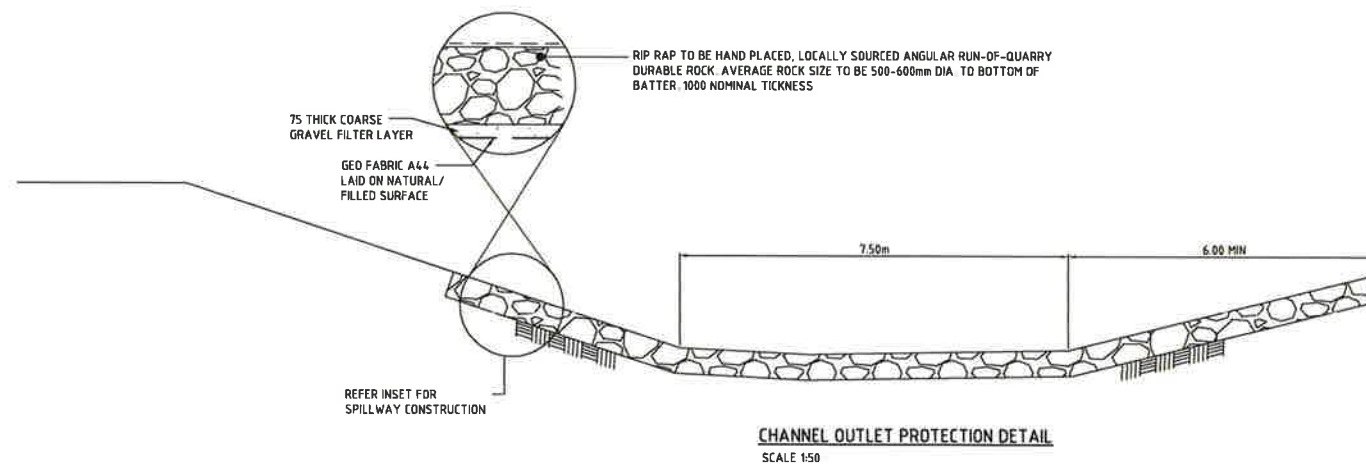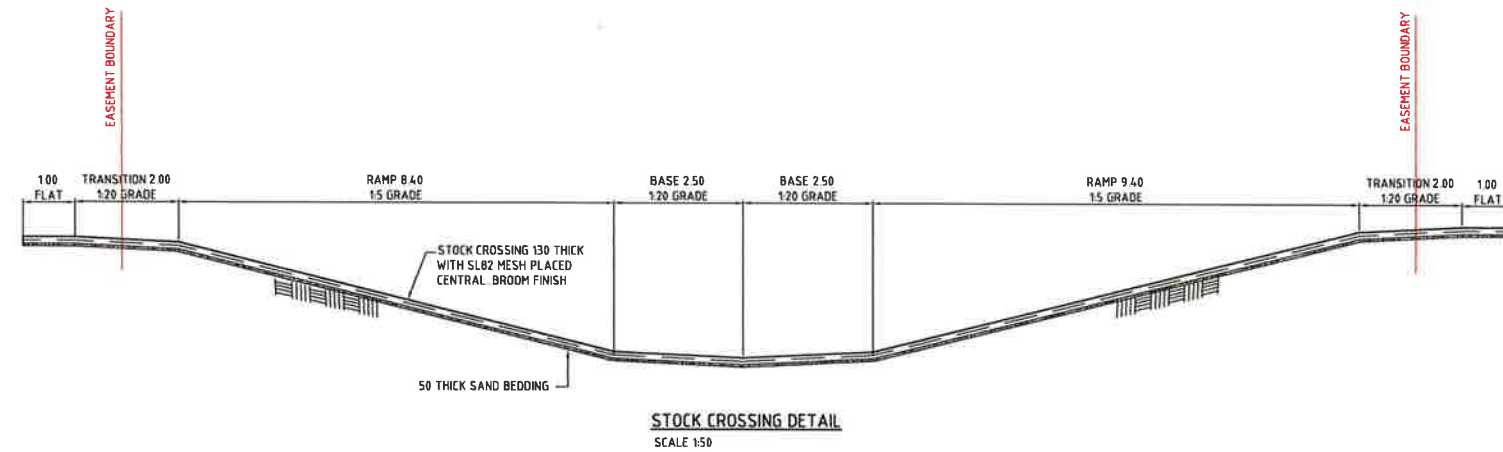

NSW GOVERNMENT | **Planning & Environment**

Issued under the Environmental Planning and Assessment Act 1979

Approved Section 4.55 (1A) Modification Application

No. 3 granted on the 19 DECEMBER 2018,
in respect to SSD 7.173

Signed NM

Sheet No. 5 of 5

FOR SECTION 96 APPLICATION



<p>ISSUED FOR APPROVAL</p> <p>ISSUED FOR THE APPLICATION</p> <p>AMENDMENTS</p>	<p>01/04/18</p> <p>28/01/17</p> <p>DATE</p> <p>ISSUE</p> <p>AMENDMENTS</p>	<p>ARCHITECT</p> <p>CLIENT</p> <p>PROJECT</p>	<p>HB+B property</p> <p>FIRST ESTATE ORCHARD HILLS</p> <p>LOT 2171 MAHRE RD, ORCHARD HILLS</p>	<p>Costin Roe Consulting Pty Ltd. Consulting Engineers</p> <p>Level 1, 6 Widdowell Street Vale, NSW, Sydney NSW 2000</p> <p>Tel: (02) 9551-1000 Fax: (02) 9551-1001 email: mail@costinroe.com.au</p>	<p>Costin Roe Consulting</p> <p>PRECISION COMMUNICATION ACCOUNTABILITY</p>	<p>DRAWING TITLE CHANNEL DETAILS</p> <p>DRAWING No. C012042.00-C450</p> <p>REVISED B</p>
--	--	---	---	--	---	--