
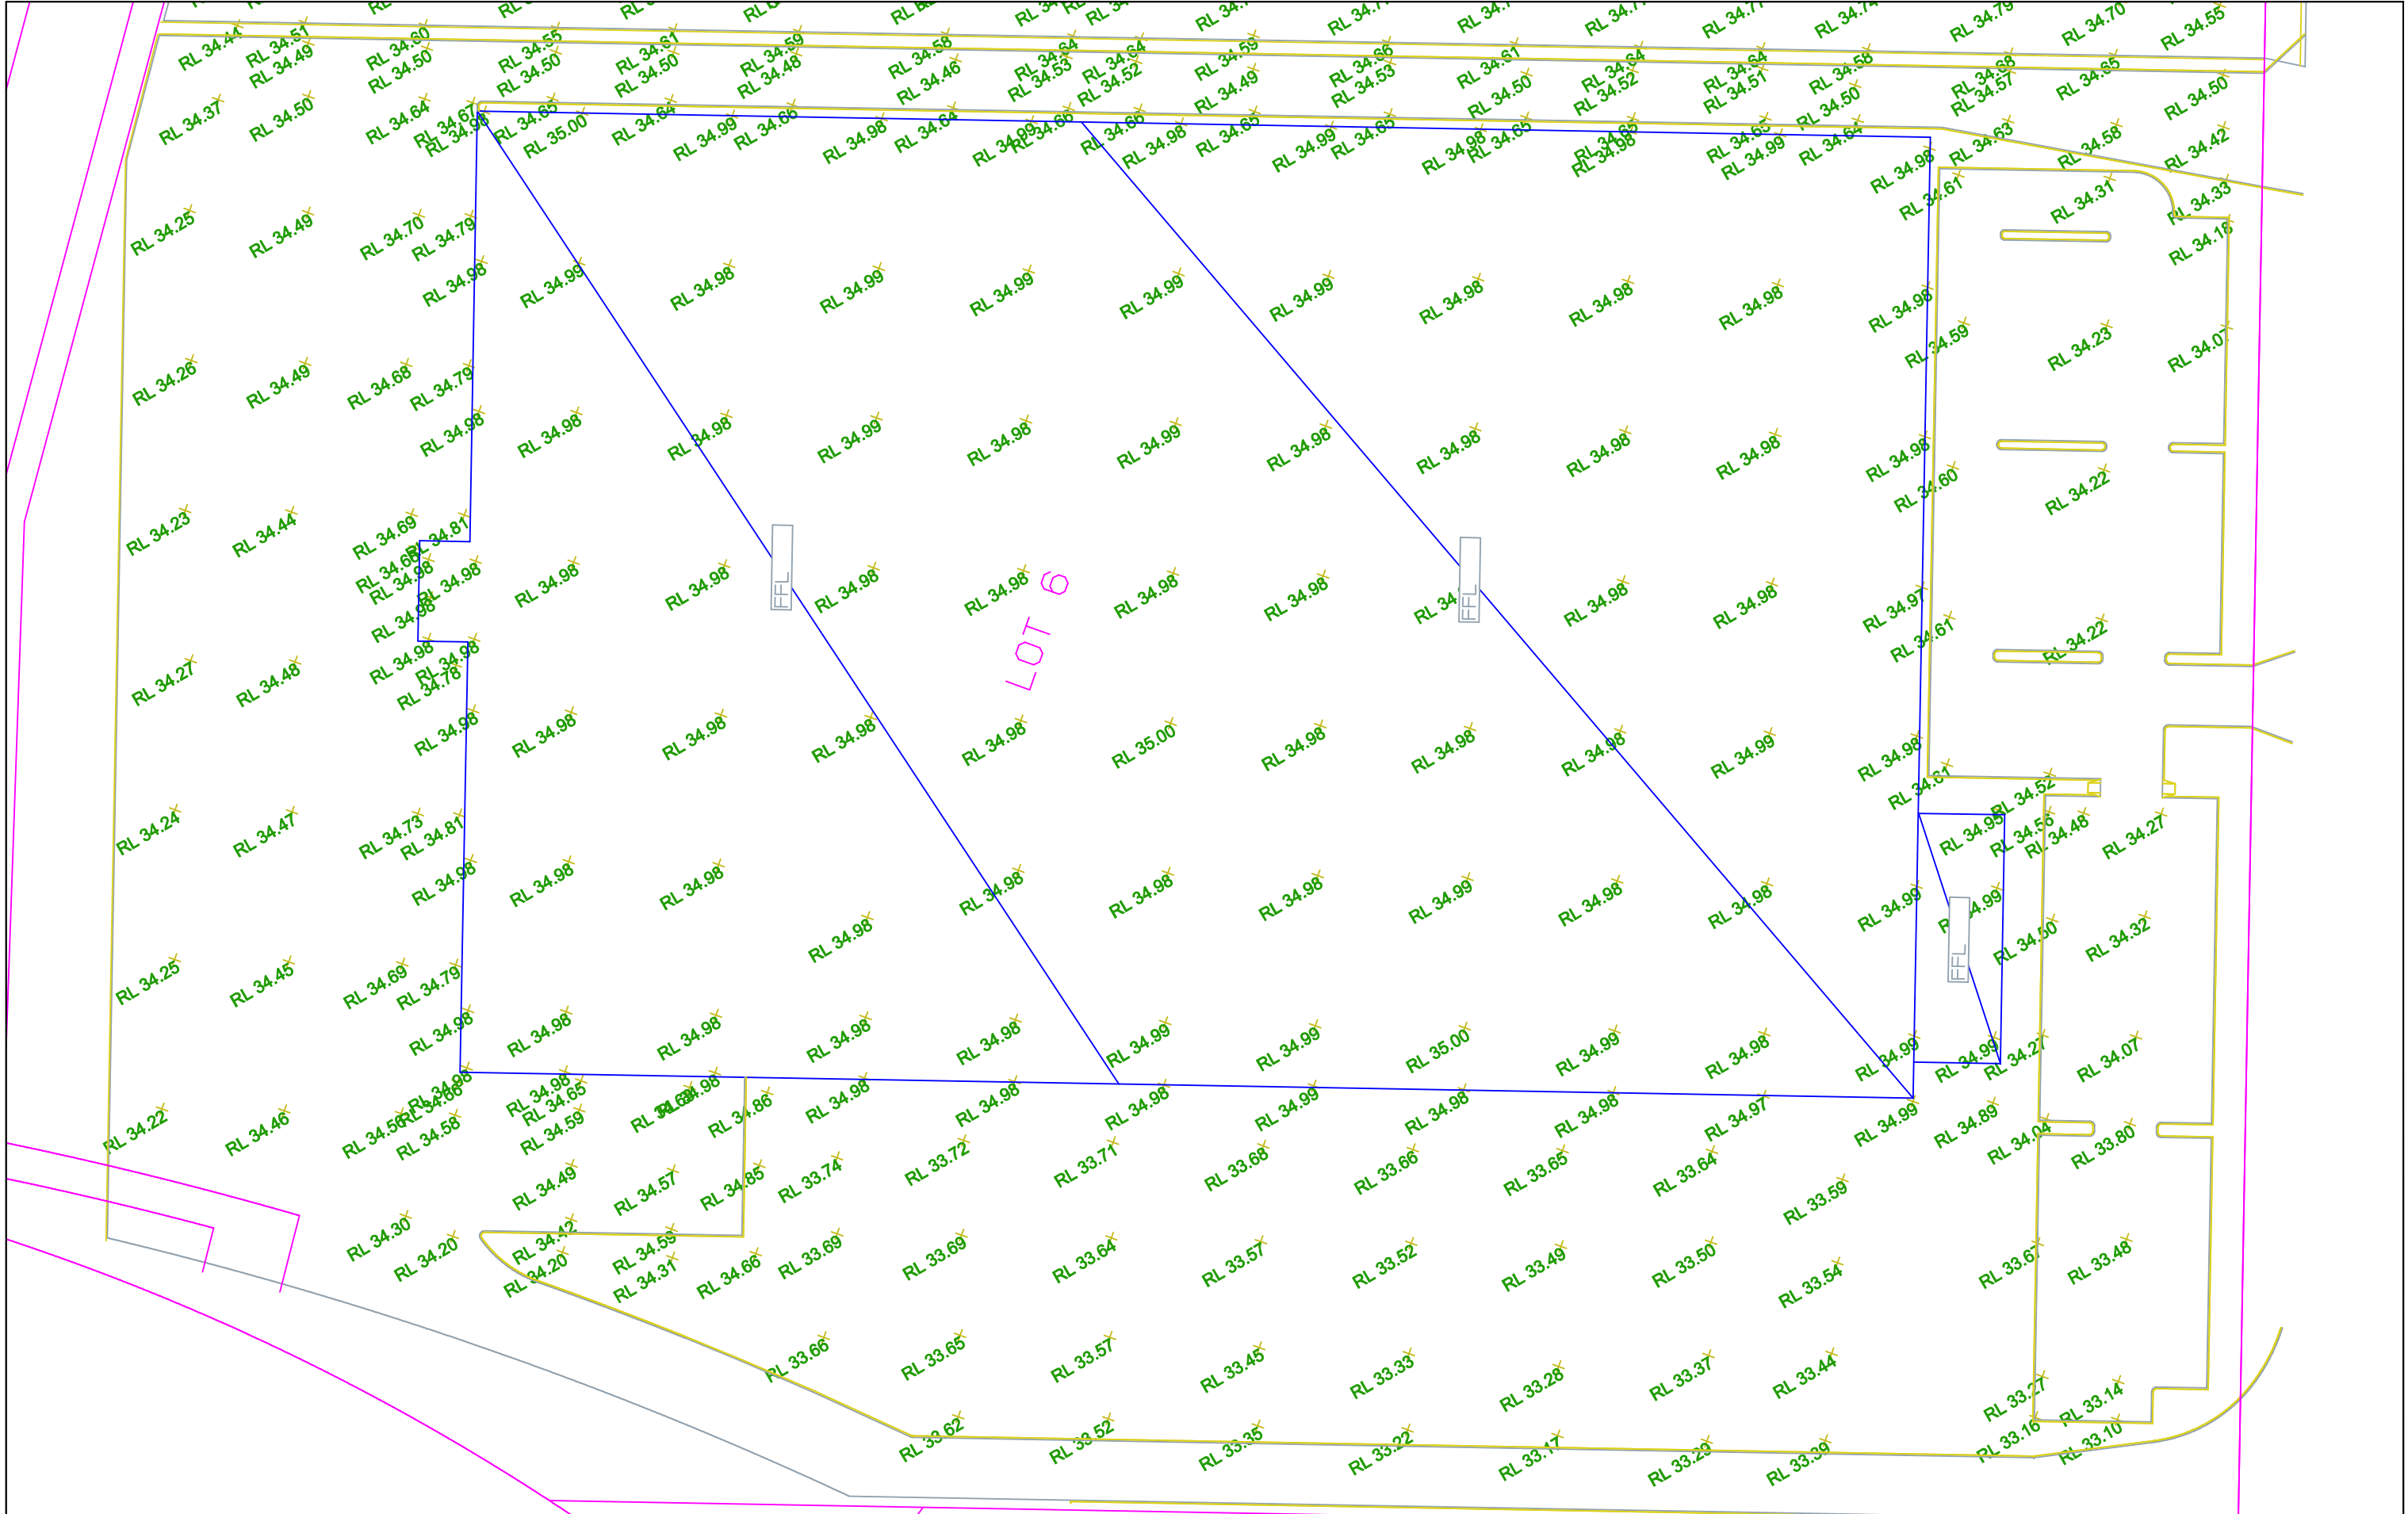


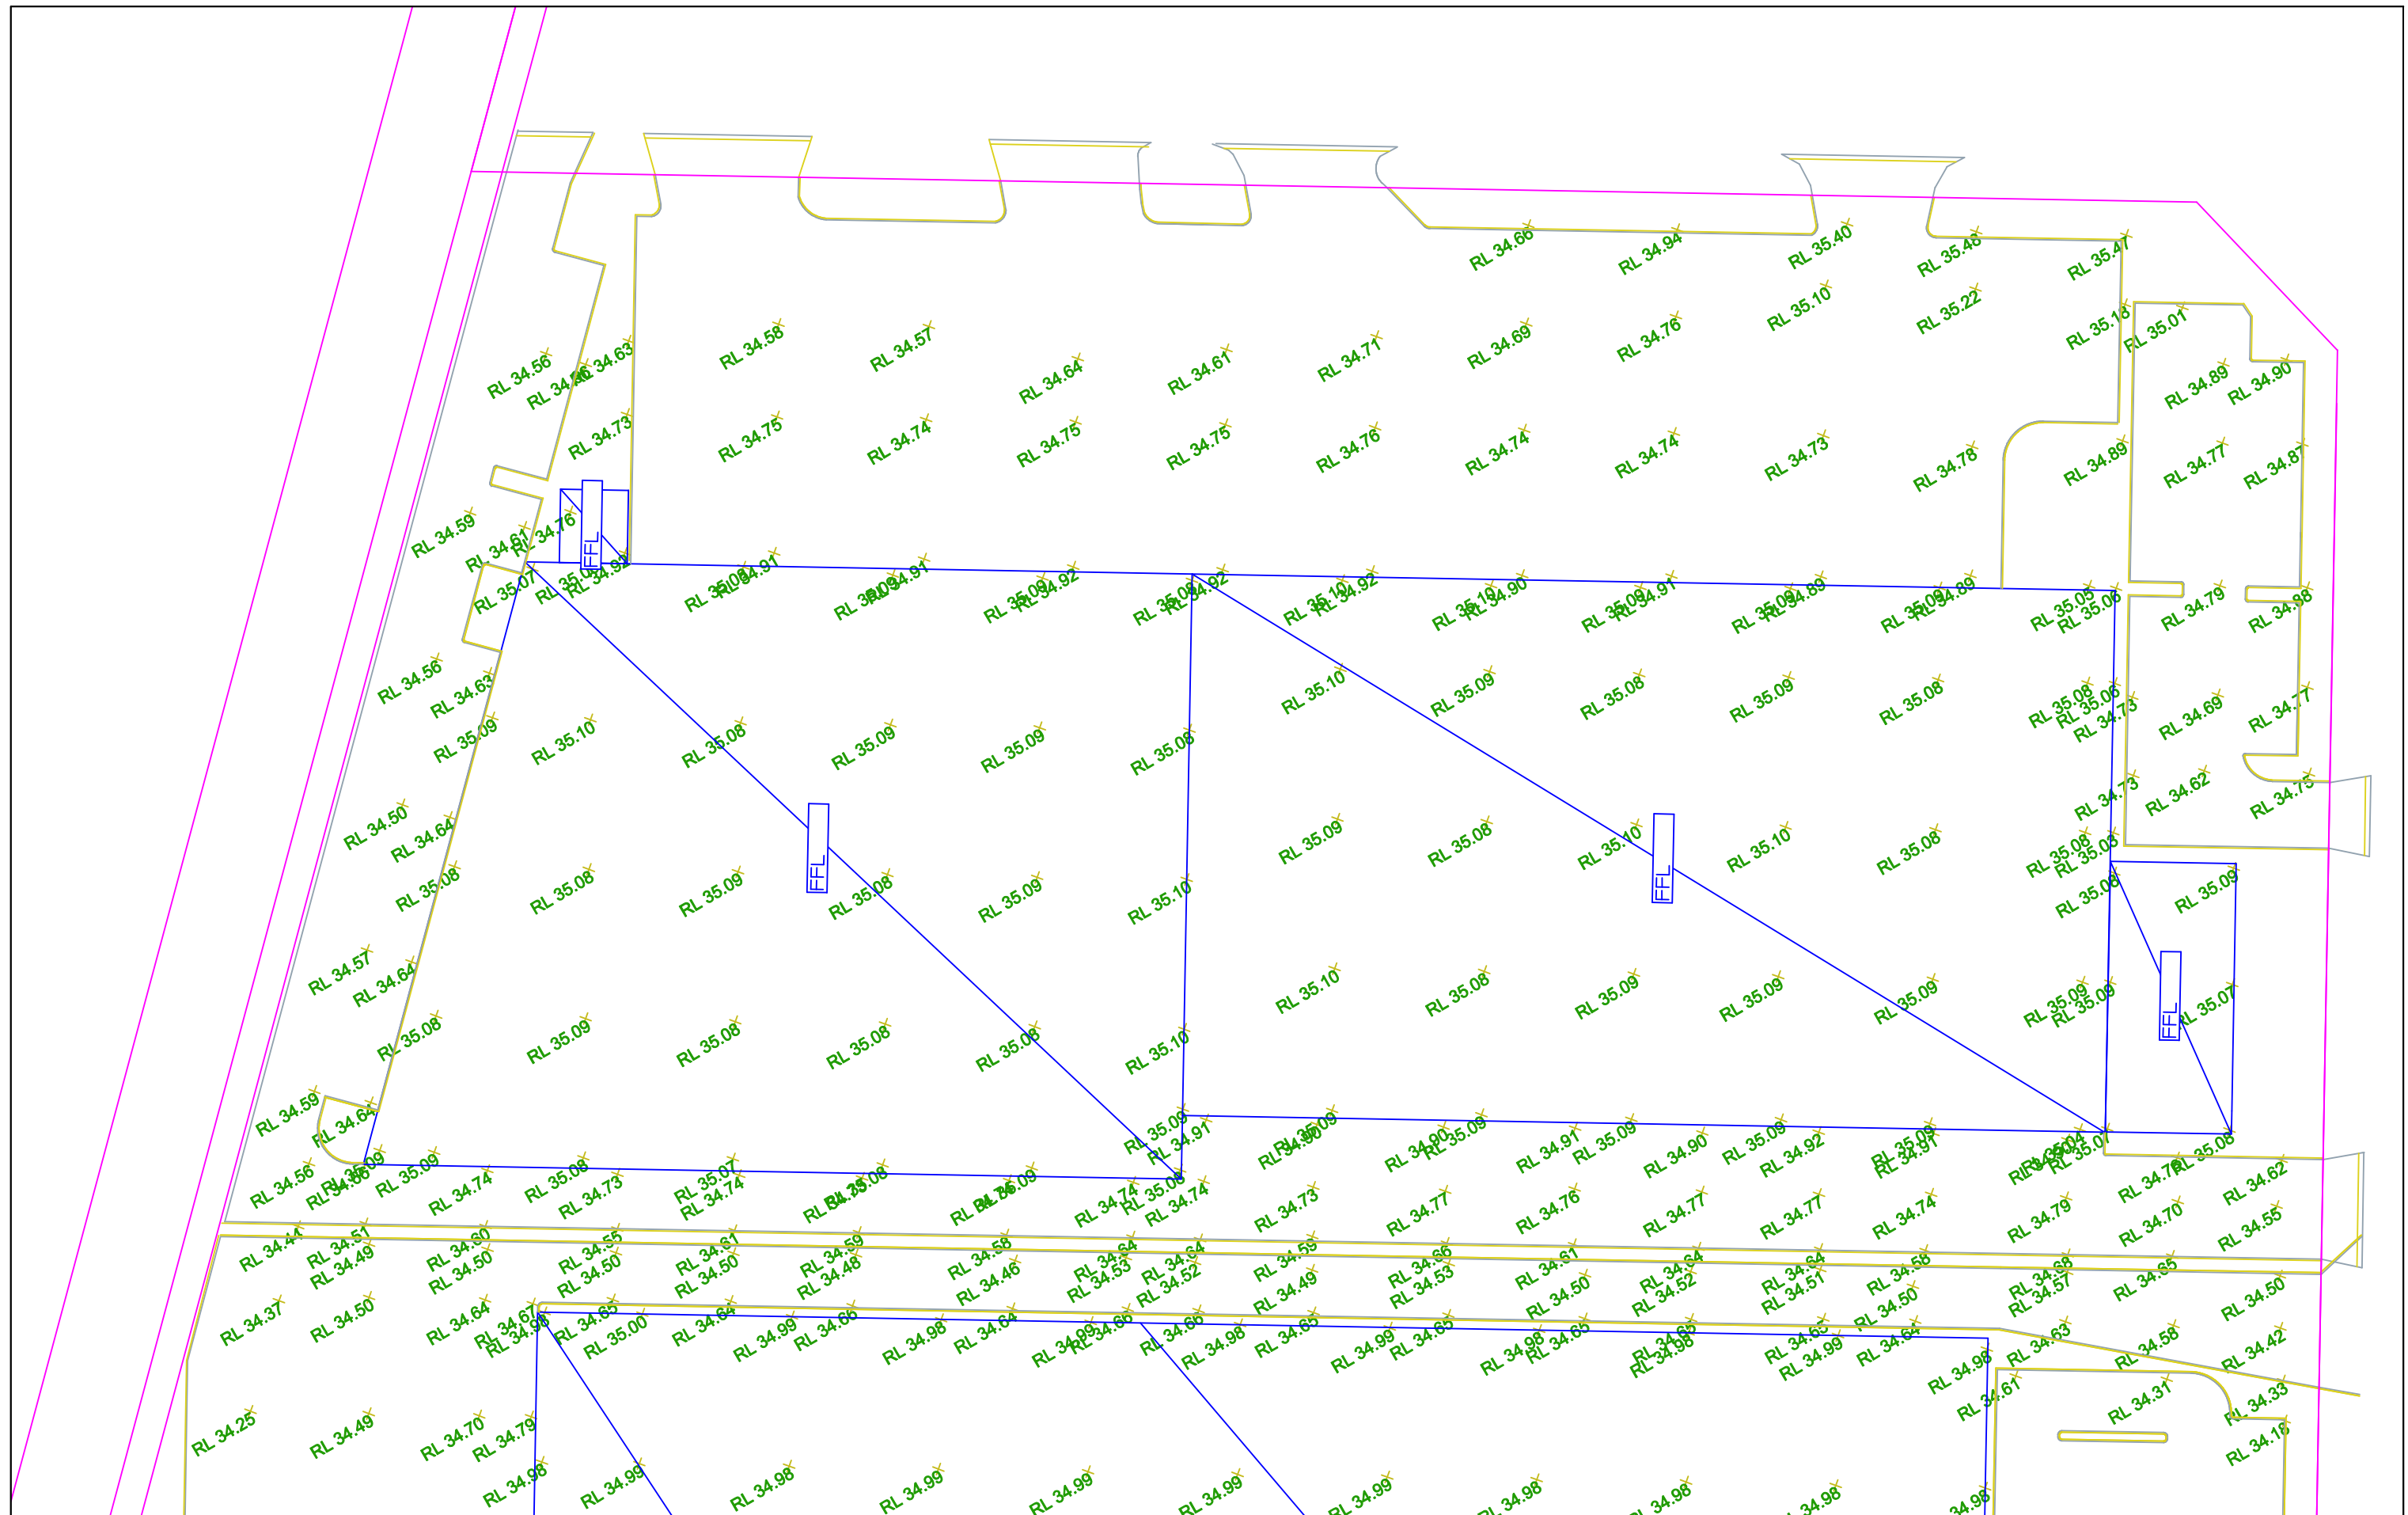

					Notes		Client		Contractor		THE INFORMATION SHOWN ON THIS DRAWING IS FOR THE PURPOSES OF THE BANKING CIVIL CONTRACTING PTY LTD PROJECTS ONLY. NO WARRANTY IS GIVEN OR IMPLIED AS TO ITS SUITABILITY FOR ANY OTHER PURPOSE.		Horizontal Datum MGA94 Zone56		Project Title LOT 6 MAMRE ROAD ORCHARD HILL			
					SCALE: HZ 1:600 @ A1		HB+B PROPERTY O'RIORDAN STREET SYDNEY NSW 2015				PREPARED		CHECKED		Height Datum AUSGeoid09		Drawing Title LOT 6 SUBGRADE LEVEL CONFORMANCE	
									5 St James Place, Seven Hills, NSW 2147 T : 02 9620 9100 F : 02 9144 2050 www.simmonscc.com.au		REP. ENGINEER				Date of Survey 27/9/2018		Surveyed By JY	
									PO Box 733, St Ives, NSW 2076 Australia T : 02 9144 4020 email : info@simmons.com.au		DRAFTING				SURVEYOR APPROVED		DATE:	
																	Status	
																	Dwg No.	
																	Rev.	
																	1	
																	SCC-SUR-113-SP122	

[illegible]