




West Nowra Recycling and Waste Facility. Stage 2C/B landfill liner details. Shoalhaven City Council

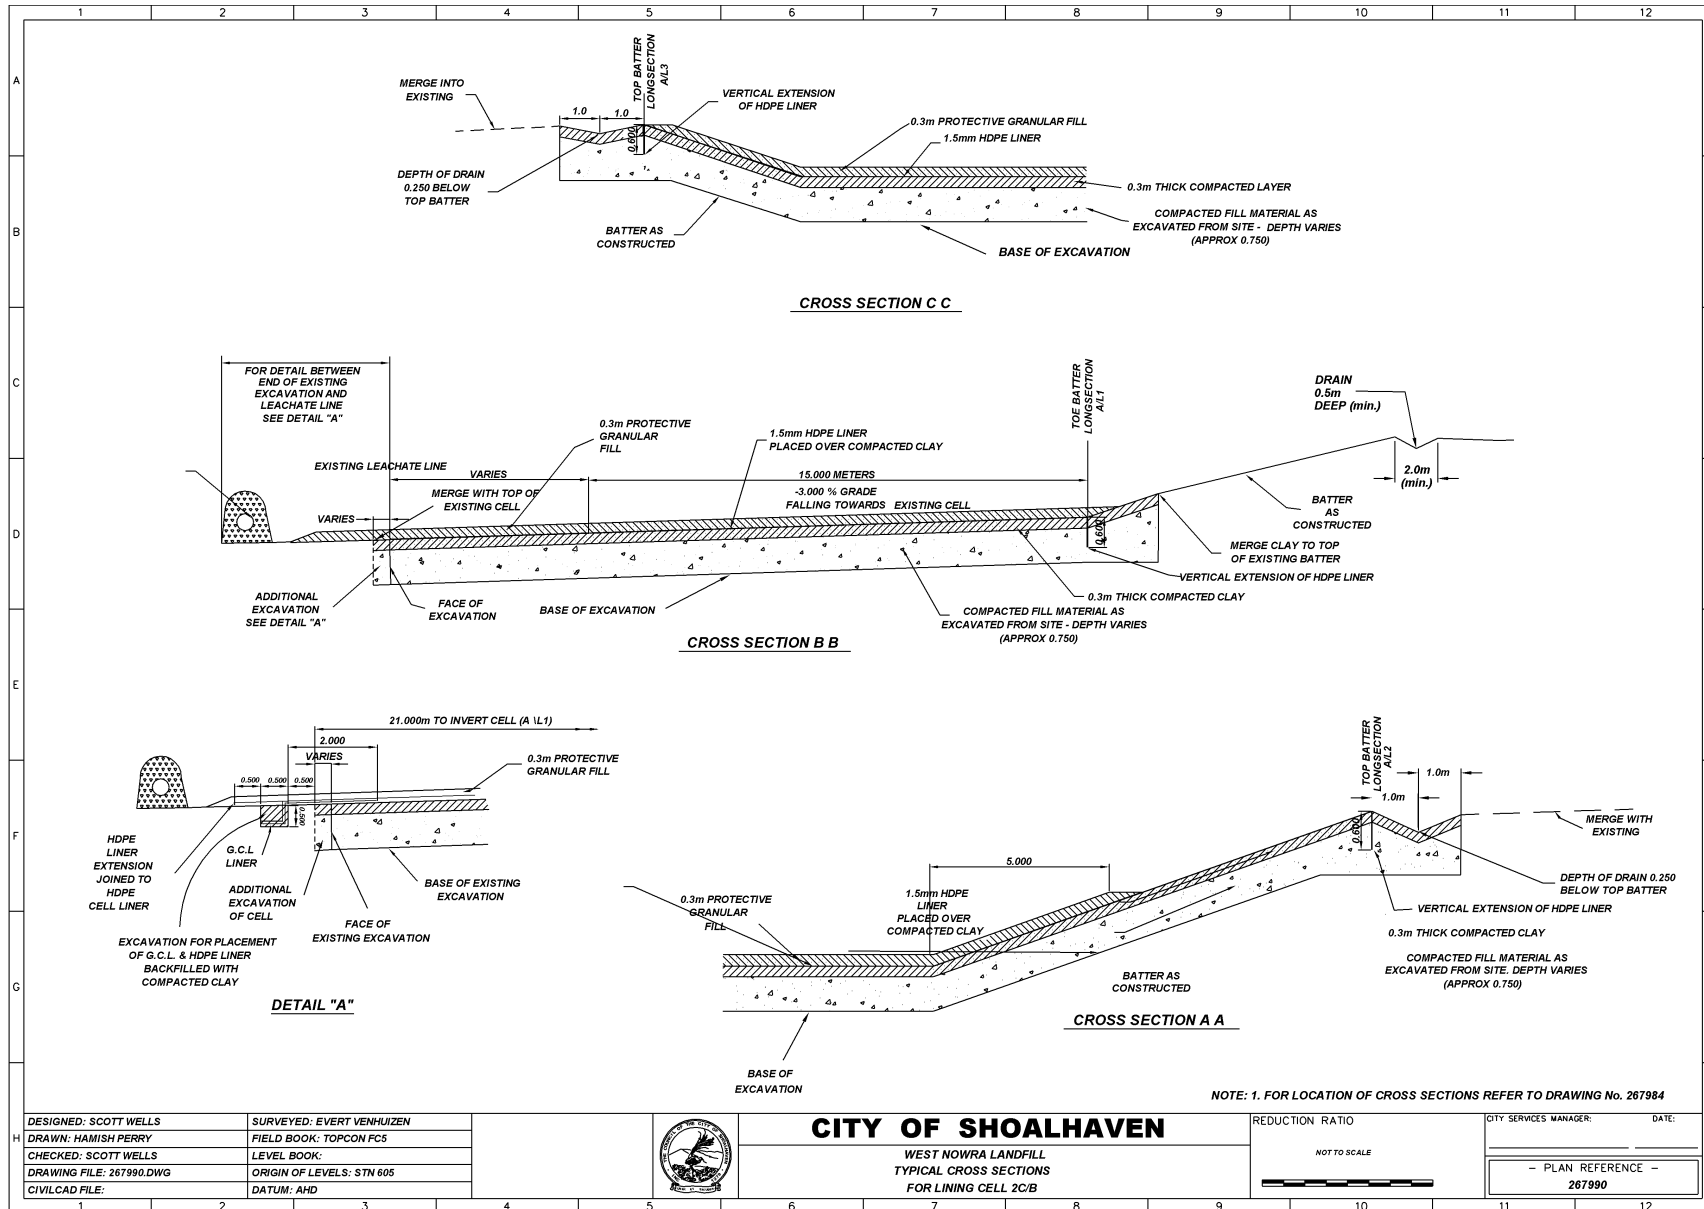


West Nowra Recycling and Waste Facility. Stage 2C/B landfill liner details. Shoalhaven City Council

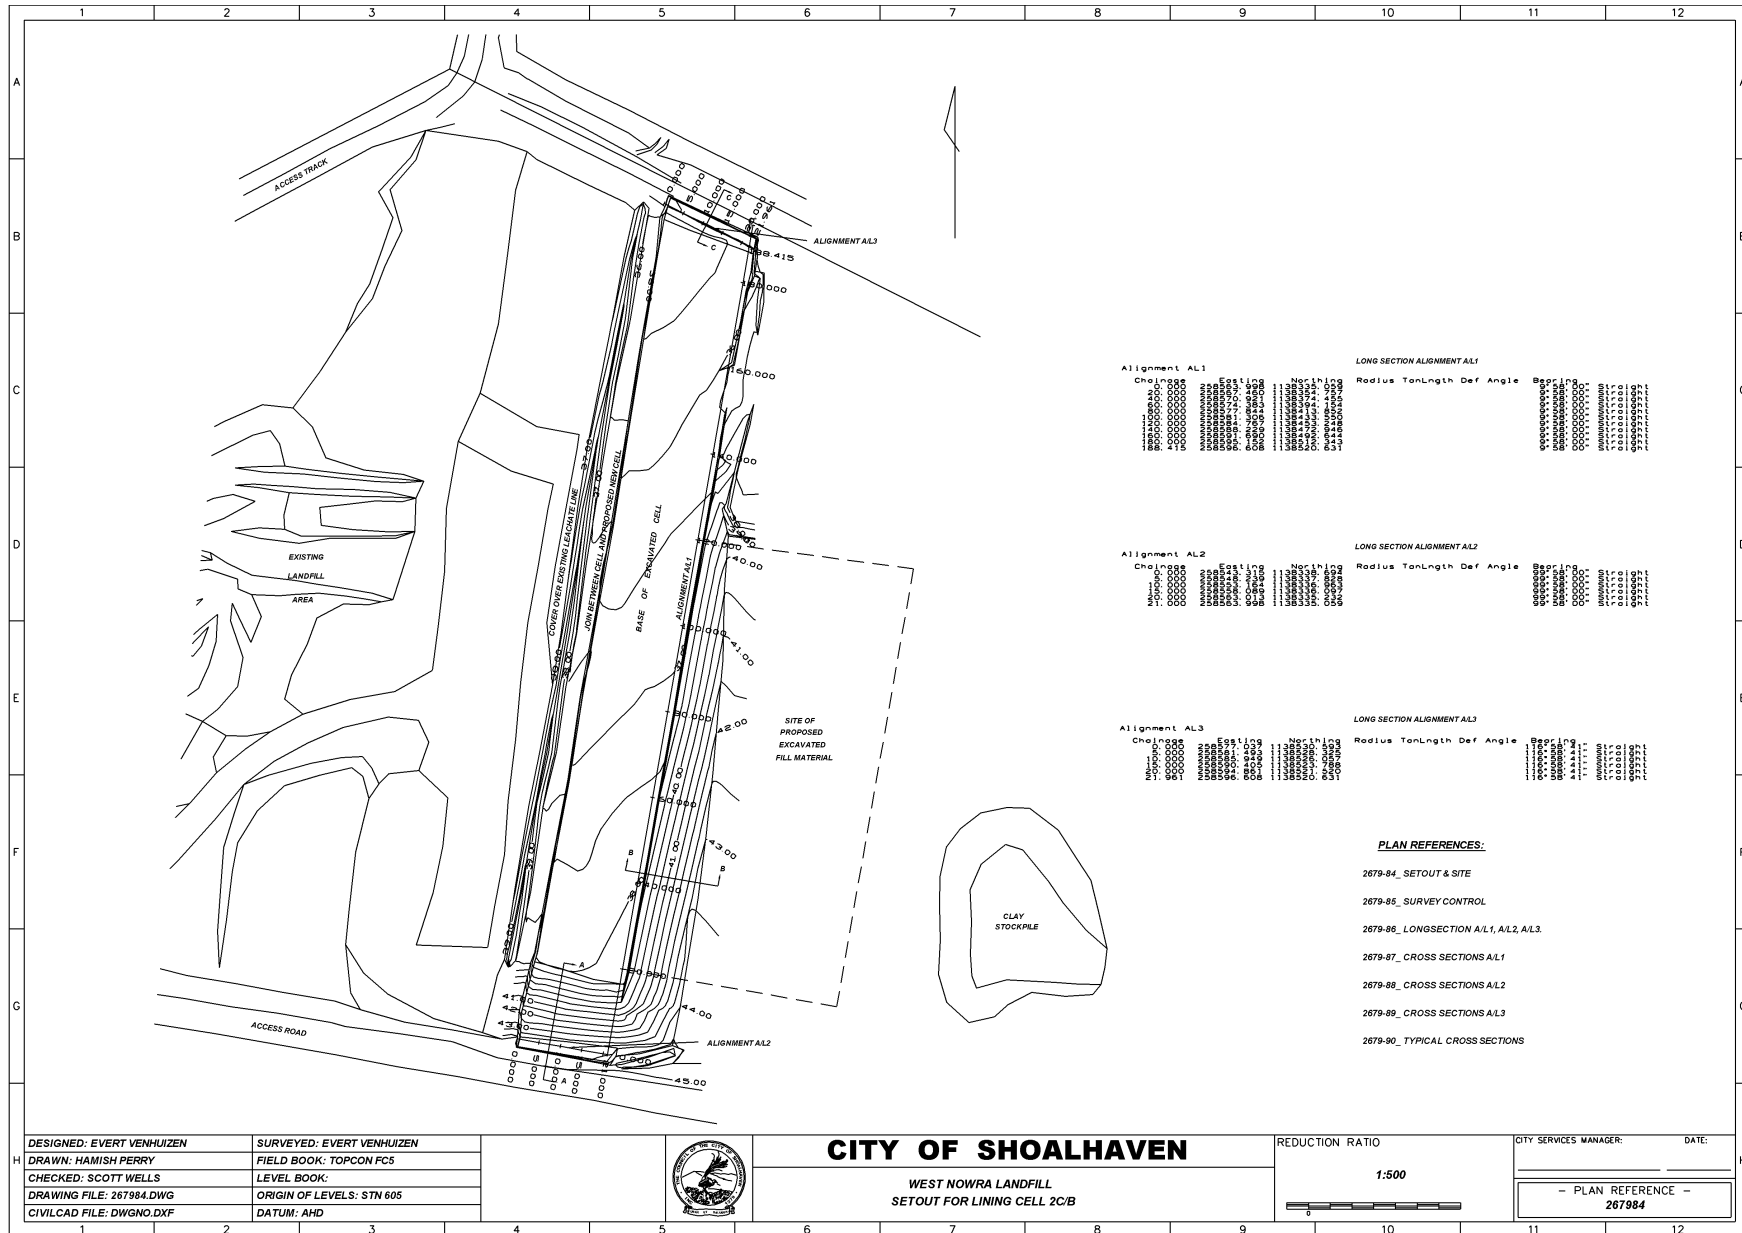


West Nowra Recycling and Waste Facility. Stage 2C/B landfill liner details. Shoalhaven City Council

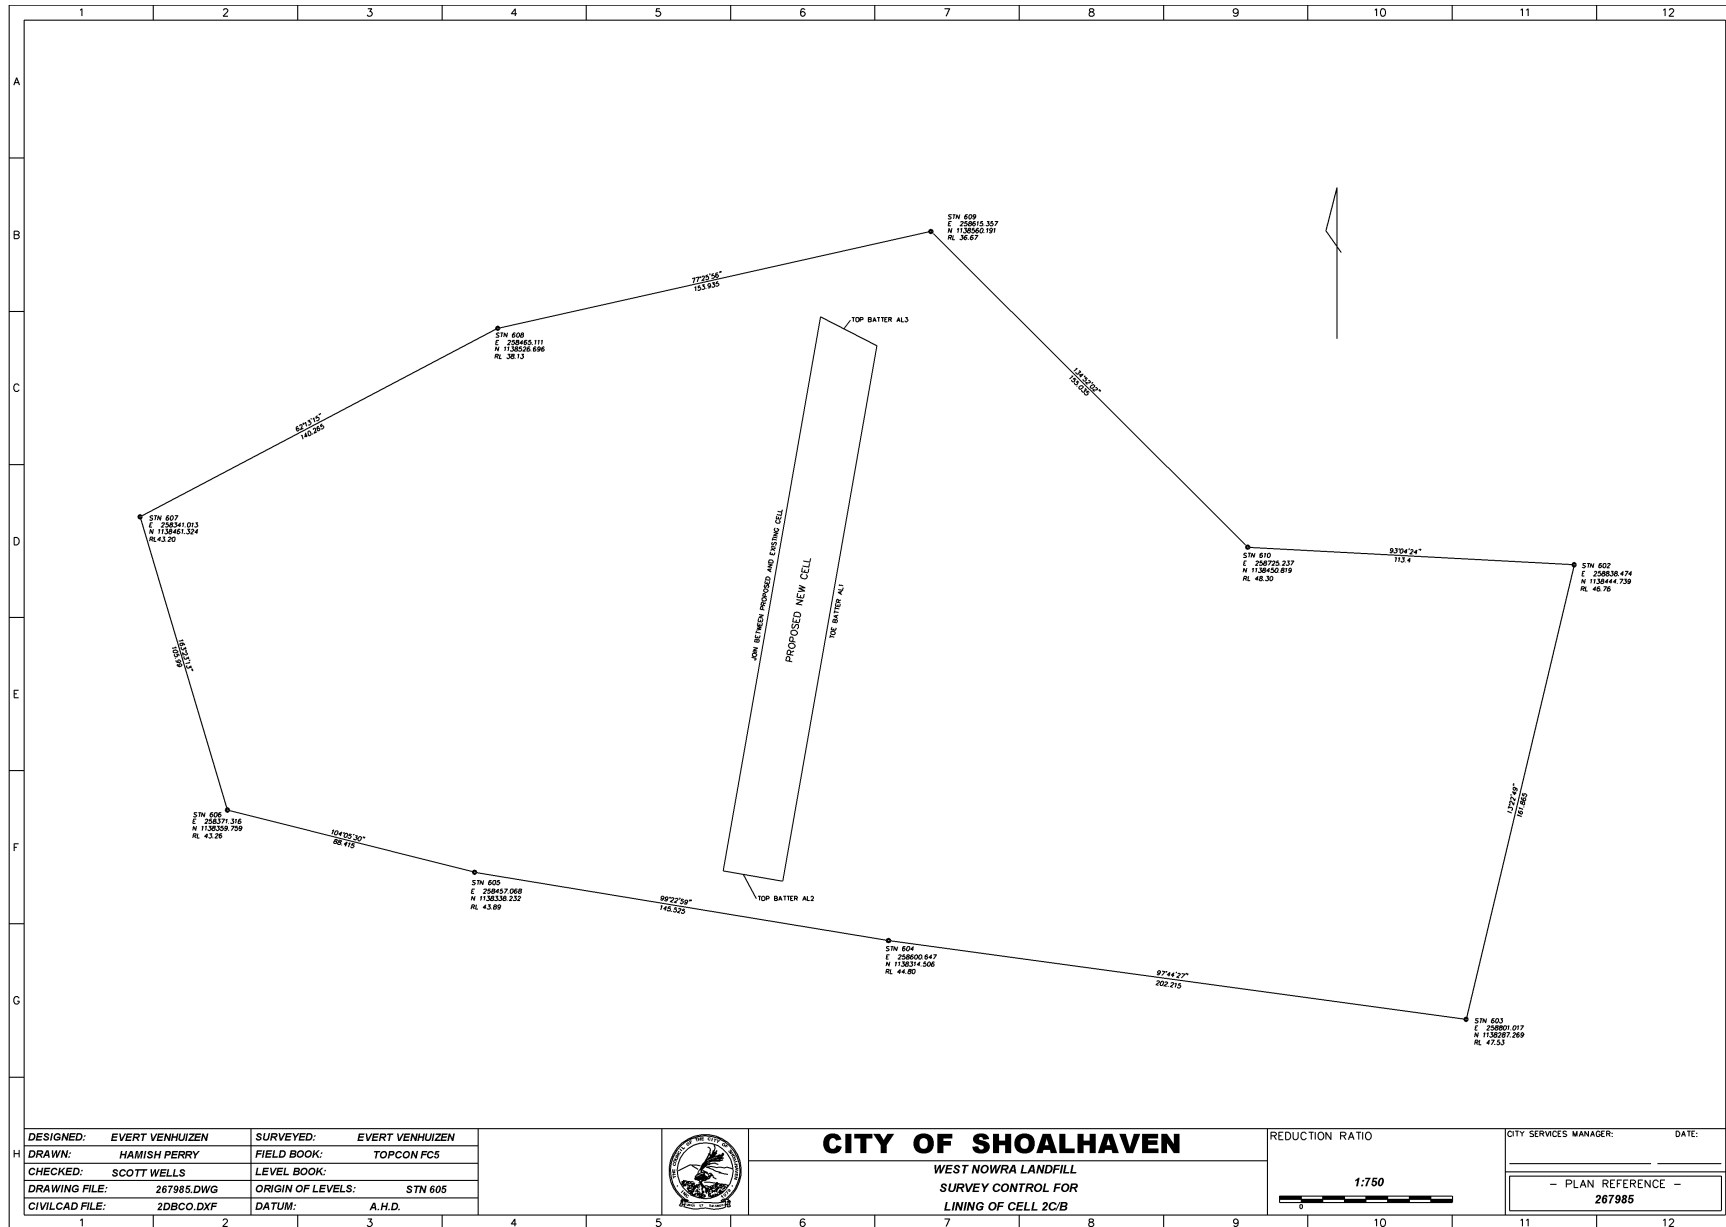


West Nowra Recycling and Waste Facility. Stage 2C/B landfill liner details. Shoalhaven City Council

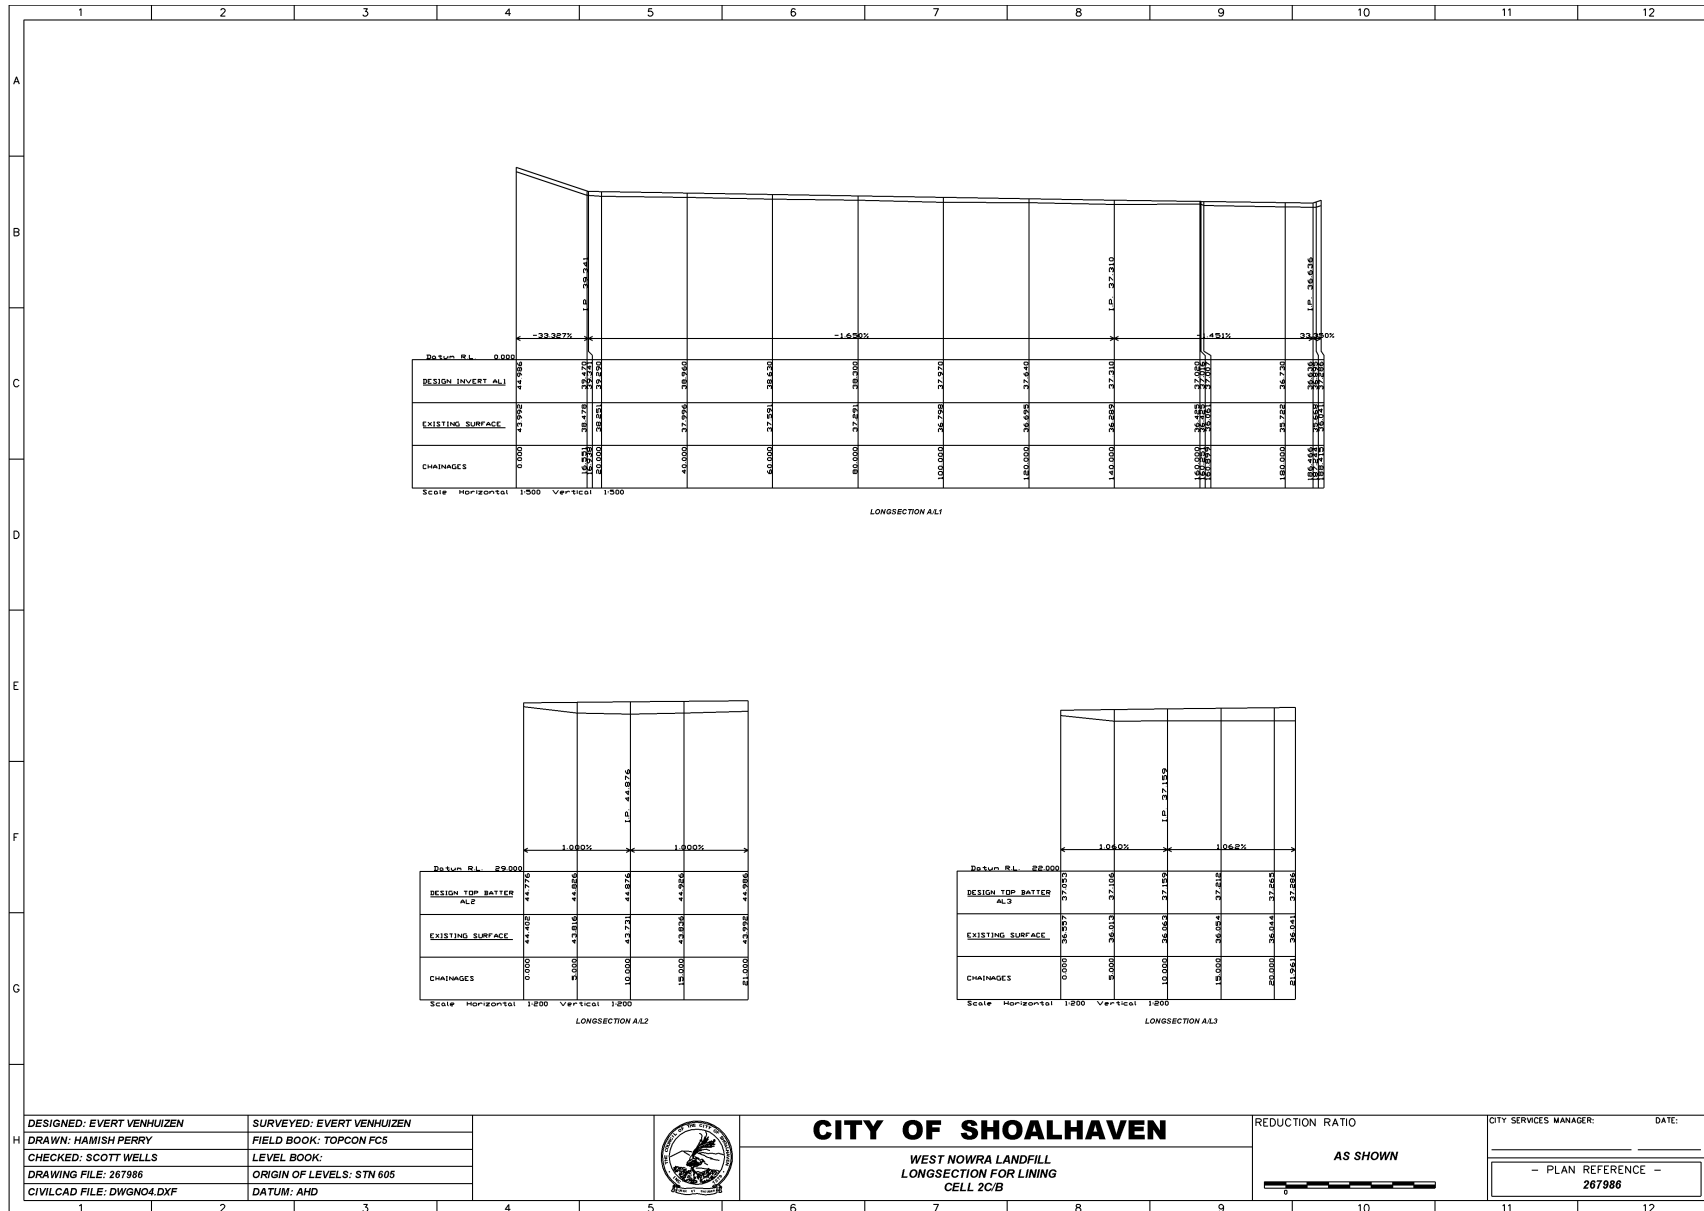

West Nowra Recycling and Waste Facility. Stage 2C/B landfill liner details. Shoalhaven City Council

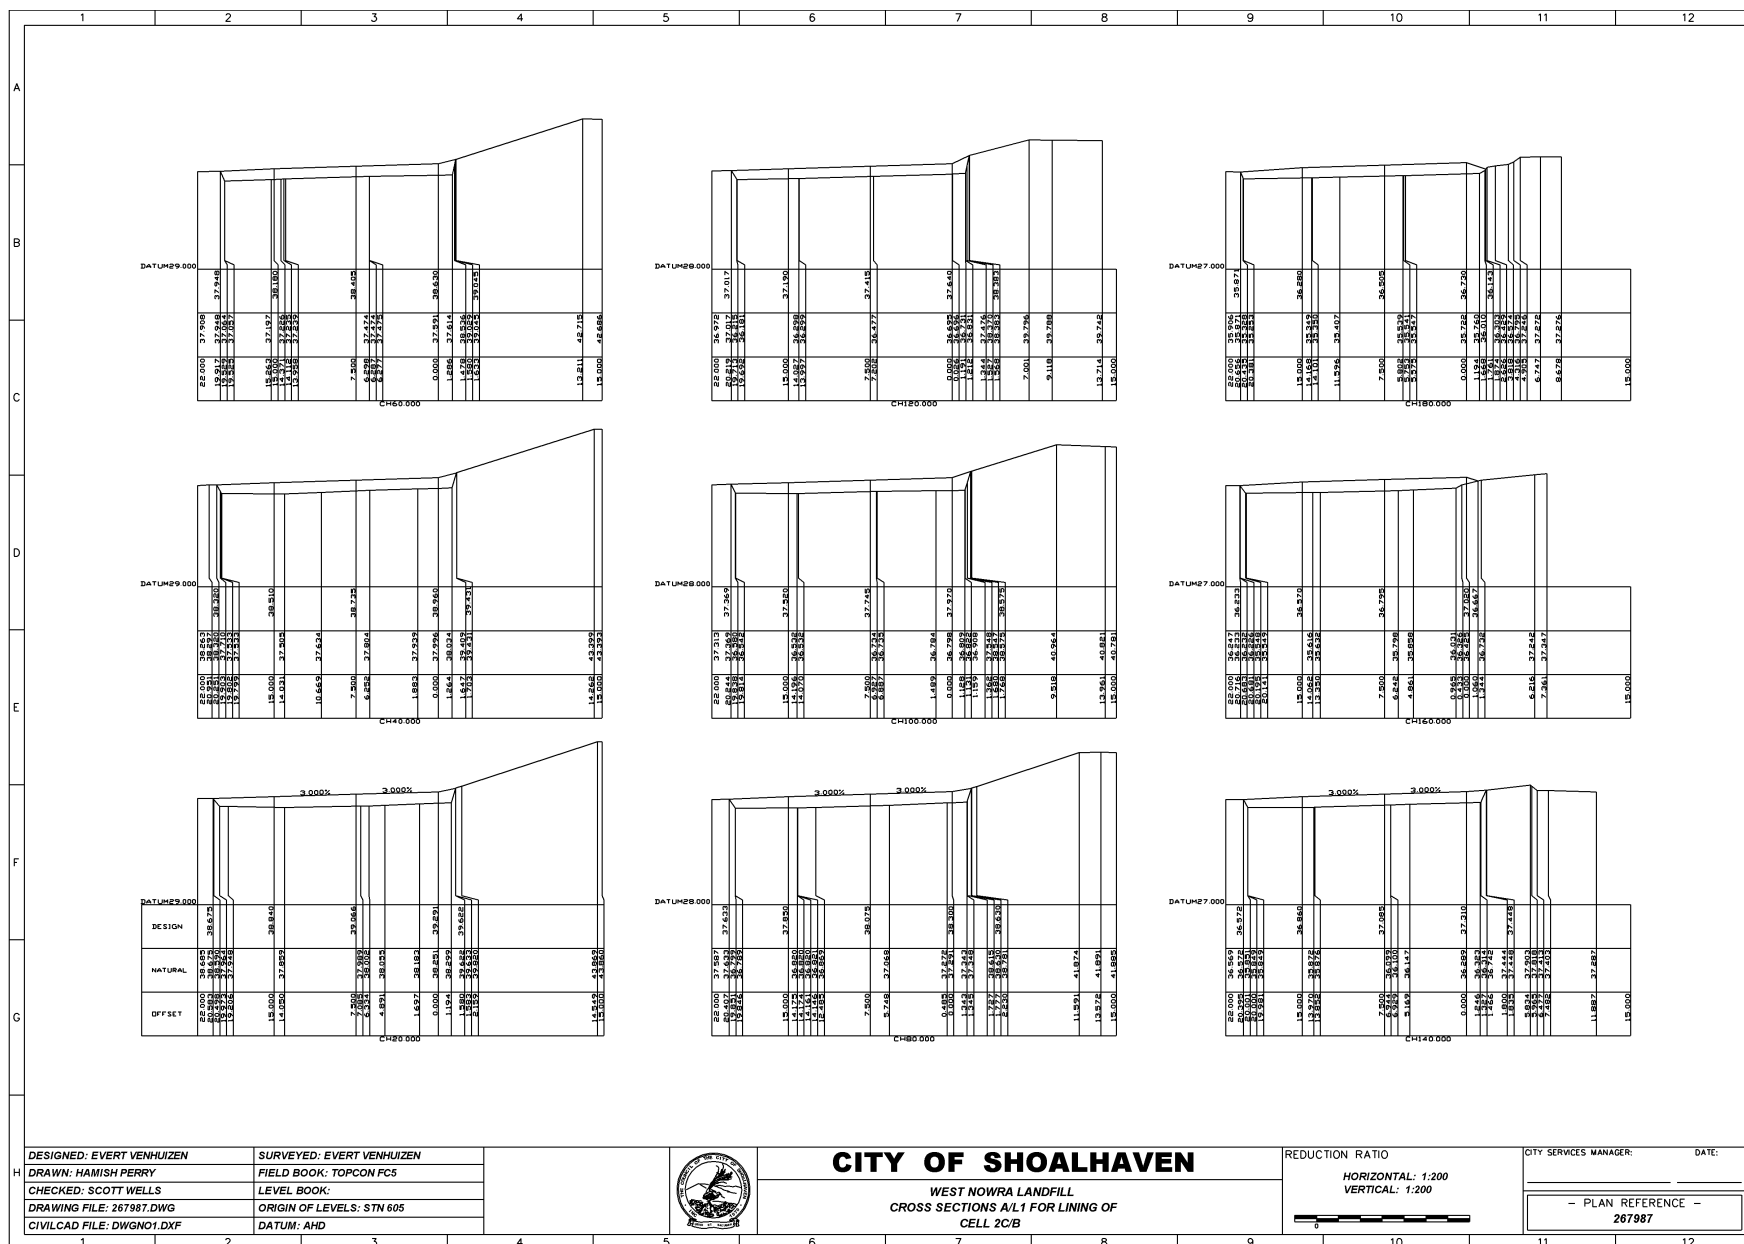

West Nowra Recycling and Waste Facility. Stage 2C/B landfill liner details. Shoalhaven City Council

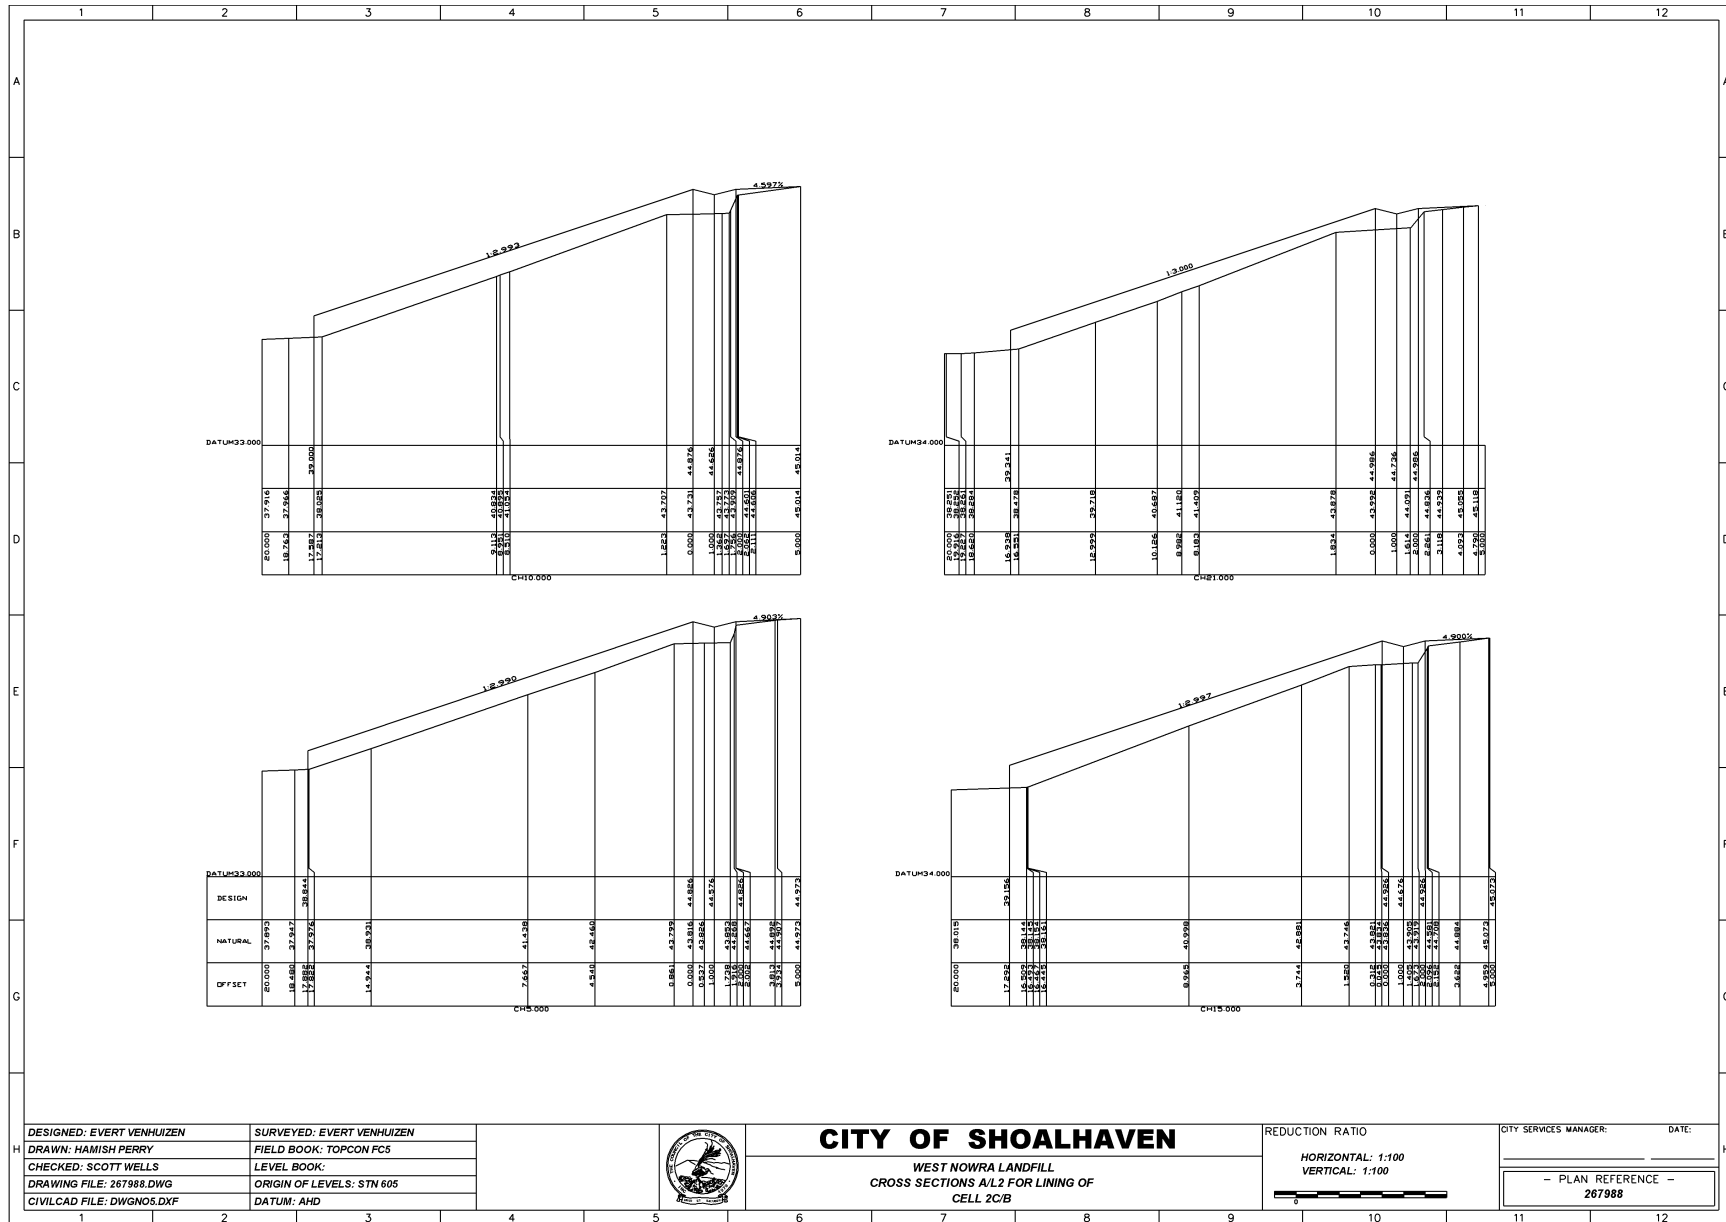






Title Block:

DESIGNED: EVERT VENHUIZEN	SURVEYED: EVERT VENHUIZEN
DRAWN: HAMISH PERRY	FIELD BOOK: TOPCON FC5
CHECKED: SCOTT WELLS	LEVEL BOOK:

City of Shoalhaven:

WEST NOWRA LANDFILL

Reduction Ratio:


City Services Manager: _____ **Date:** _____

