

## 8      **Attachment C – Model Set-up**



**Martens & Associates Pty Ltd** ABN 85 070 240 890

**Environment | Water | Wastewater | Geotechnical | Civil | Management**

Drawn:	MGD
Approved:	DMM
Date:	13.01.13
Scale:	nts

**Hydraulic Modelling – Model Extents**

**FIGURE 7**

Job No: P1002663





Martens & Associates Pty Ltd ABN 85 070 240 890	
Drawn:	MGD
Approved:	DMM
Date:	13.01.13
Scale:	nts

Environment | Water | Wastewater | Geotechnical | Civil | Management

Hydraulic Modelling – Existing Conditions Mannings  
Roughness

FIGURE 8

Job No: P1002663






Martens & Associates Pty Ltd ABN 85 070 240 890		Environment   Water   Wastewater   Geotechnical   Civil   Management	
Drawn:	MGD	Hydraulic Modelling – Proposed Conditions Mannings Roughness	FIGURE 9
Approved:	DMM		
Date:	13.01.13		
Scale:	nts		Job No: P1002663





<b>Martens &amp; Associates Pty Ltd</b> ABN 85 070 240 890		<b>Environment   Water   Wastewater   Geotechnical   Civil   Management</b>	
		<b>Hydraulic Modelling – Observation Points</b>	<b>FIGURE 10</b>
			Job No: P1002663
Drawn:	MGD		
Approved:	DMM		
Date:	13.01.13		
Scale:	nts		

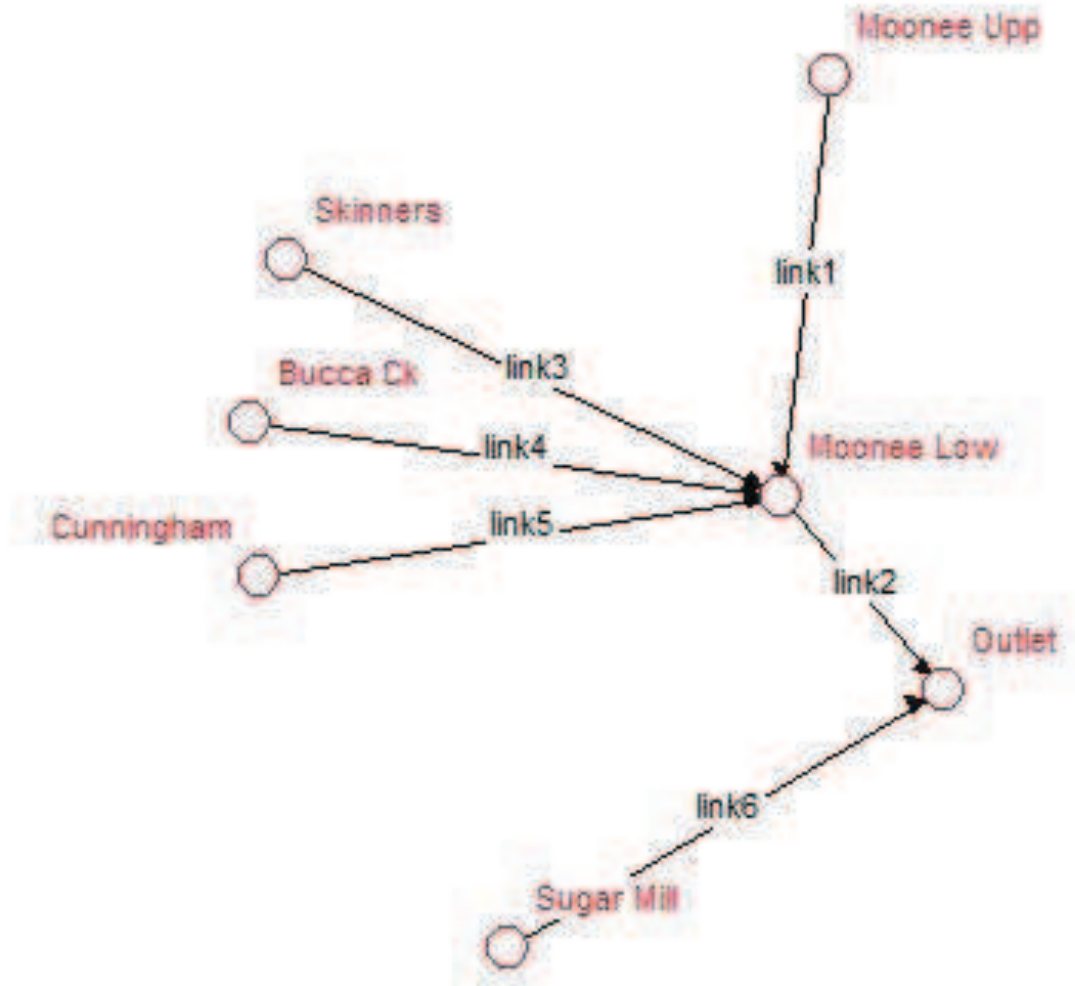

Martens & Associates Pty Ltd ABN 85 070 240 890		Environment   Water   Wastewater   Geotechnical   Civil   Management	
Drawn:	MGD	Hydrological Modelling – RAFTS Model Set-up	FIGURE 11
Approved:	DMM		
Date:	13.01.13		
Scale:	nts		Job No: P1002663