

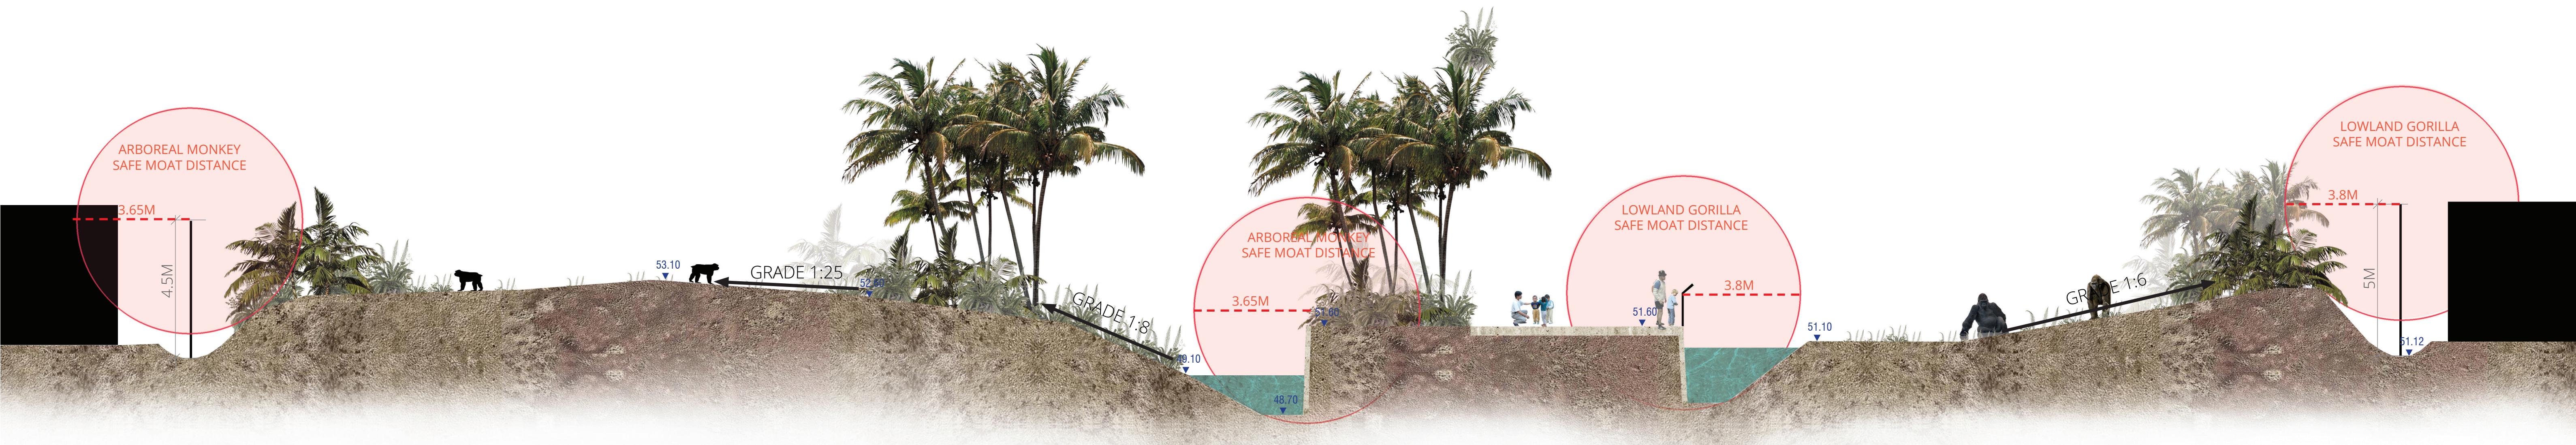


SECTION KEY

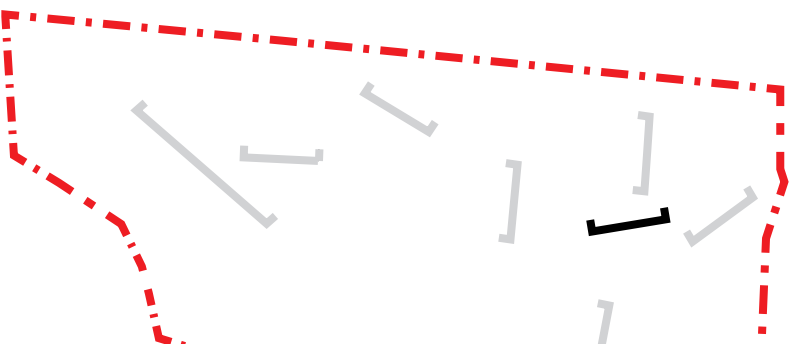

BACK OF HOUSE	ARBOREAL MONKEYS HABITAT PLANTING	ARBOREAL MONKEYS RETIRING SPACE	ARBOREAL MONKEYS	ARBOREAL MONKEYS HABITAT PLANTING	MOAT	NON PEDESTRIAN FENCE	INSITU CONCRETE PEDESTRIAN WALKWAY	MOAT	GORILLA EXHIBIT	GORILLA EXHIBIT HABITAT PLANTING	BACK OF HOUSE
---------------	-----------------------------------	---------------------------------	------------------	-----------------------------------	------	----------------------	------------------------------------	------	-----------------	----------------------------------	---------------

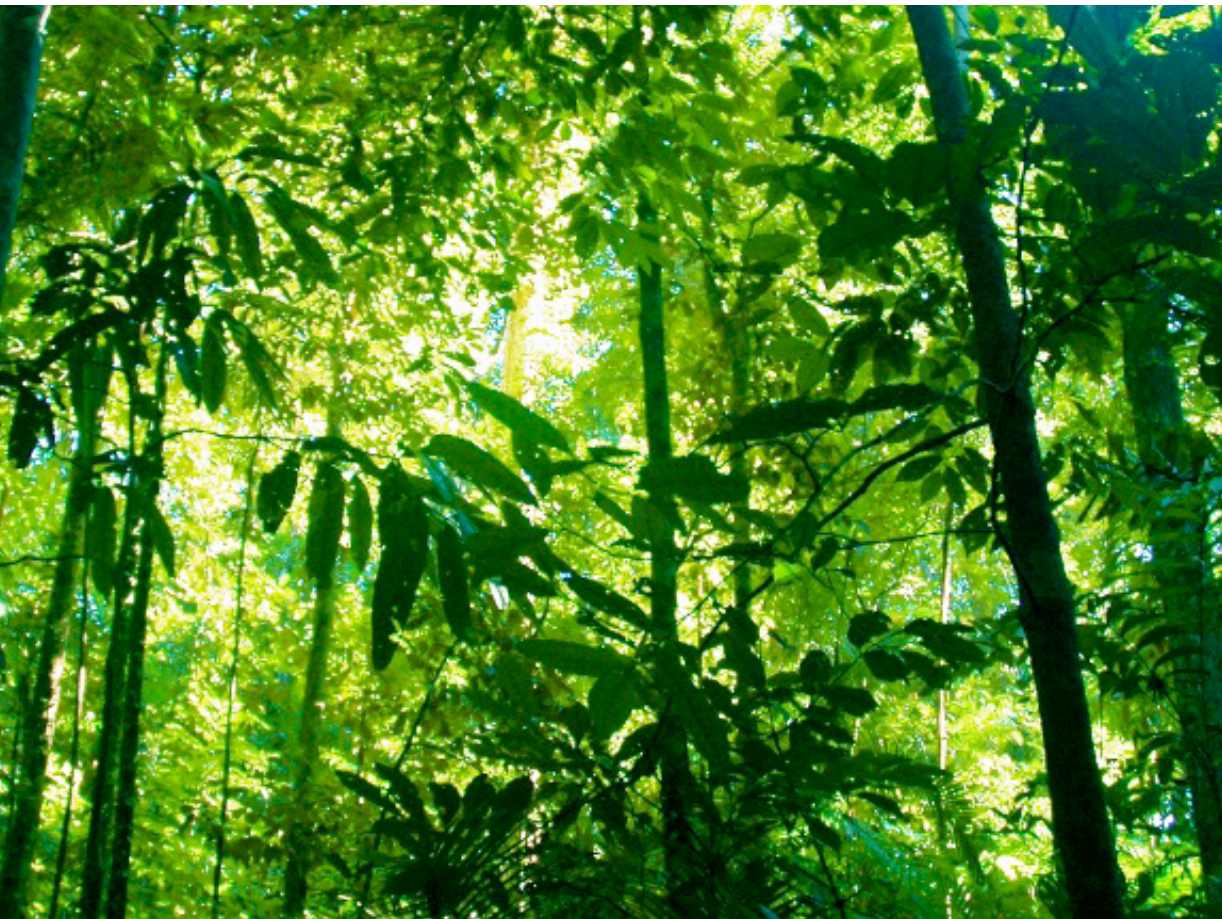

African Highlands Vegetation



Main Entrance to Boulevard



Generous BLVD Circulation with Seating Opportunites
Highline | Field Operations



African Highland Vegetation and Fence Strategy