

KEY

Sydney Zoo Scope Boundary

South Plot Boundary (Not In Scope)

Botanic Name	Common Name	Native/ Exotic
Trees		
<i>Randia fitzalanii</i>	Native gardenia	exotic
<i>Ravenala madagascariensis</i>	Travelers palm	exotic
<i>Ficus elastica</i>	Rubber Tree	exotic
<i>Ficus lyrata</i>	Fiddle leaf fig	
<i>Stralizia nicholii</i>	Bird of paradise - Tree	
<i>Ficus bengimina</i>	Weeping fig	




Botanic Name	Common Name	Native/ Exotic
Shrubs and Ground Covers		
<i>Alpinia caerulea</i>	Native Ginger Red Back	
<i>Alpinia nutans</i>	Dwarf cardamom	
<i>Alpinia zerumbet 'Variegata'</i>		
<i>Aplinia zerumbet</i>	Shell Ginger	
<i>Arthropodium cirratum</i>	New Zealand Rock Lily	
<i>Aspidistra eliator</i>	Cast Iron Plant	
<i>Asplenium australasicum</i>	Bird's Nest Fern	
<i>Cissus antarctica</i>	Kangaroo Vine	
<i>Cordyline petiolaris</i>	Broad Leaved Palm Lily	
<i>Cordyline stricta</i>	Palm Lily	
<i>Dichondra 'Silver falls'</i>	Silver falls	
<i>Dichondra repens</i>	Kidney weed	
<i>Dichorisandra thyrsiflora</i>	Blue ginger	
<i>Epipremnum aureum</i>	Devils ivy	
<i>Fatsia japonica</i>	Japanese Aralia	
<i>Molineria capitulata</i>	Palm Grass	
<i>Molineria capitulata</i>		
<i>Platycerium bifursatum</i>	Elkhorn	
<i>Platycerium superbum</i>	Staghorn	
<i>Plectranthus ciliatus</i>	African spur flower	
<i>Rhapis excelsa</i>	Lady Palm	
<i>Thunbergia grandiflora</i>	Bengal Clock-Vine	
<i>Viola hederacea</i>	Native violet	
<i>Visea hieroglyphica</i>		
<i>Visea philippo coburgii</i>		
<i>Thysanolaena maxima</i>	Tiger Grass	
<i>Howea forsteriana</i>	Kentia Palm	
<i>Strelitzia reginae</i>	Bird of paradise	



Botanic Name	Common Name	Native/ Exotic
BAMBOO		
<i>Bambusa multiplex Alphonse</i>	Alphonse Karr	
<i>Bambusa textilis gracilis</i>	Slender Weaver Bamboo	
<i>Dendrocalamopsis oldhamii</i>	Giant timber	
<i>Dendrocalamus Minor Var.</i>	Ghost bamboo	
<i>Drepanostachyum falcatum</i>	Blue bamboo	



Sydney ZOO DA
ASPECT Studios™

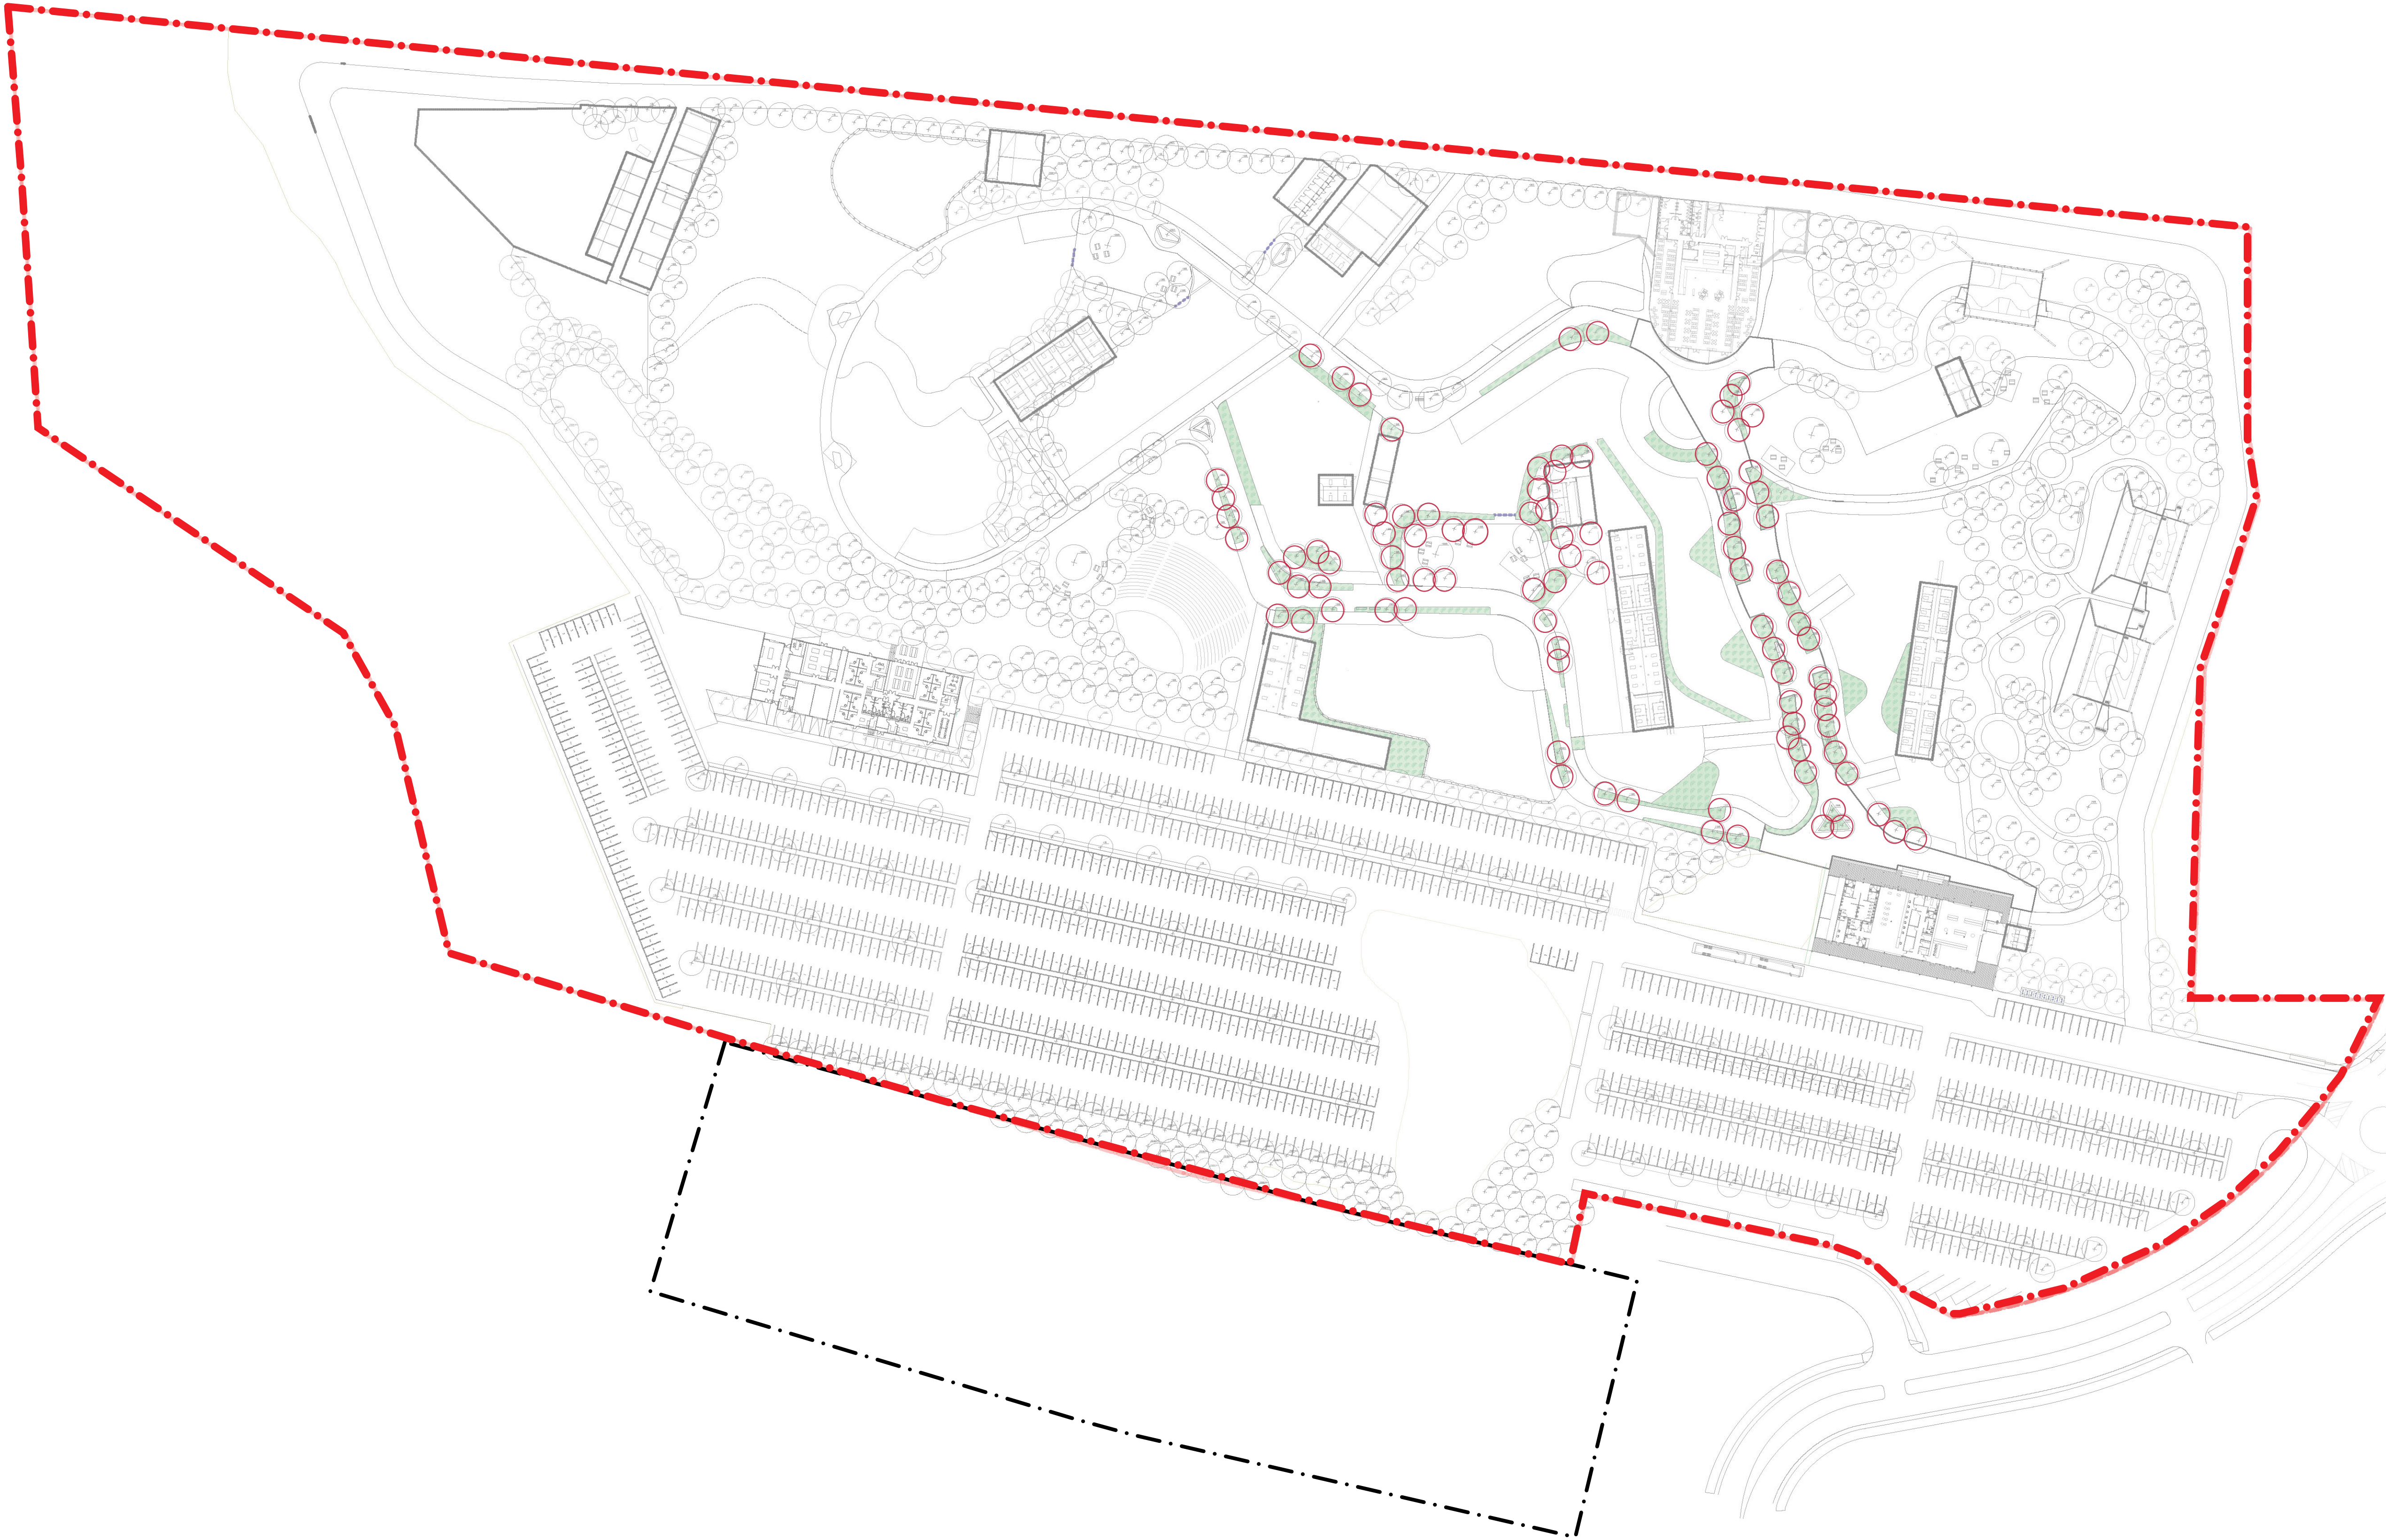


Planting Strategy - SOUTH EAST TROPICAL / AFRICAN HIGHLAND

Client: Sydney Zoo



Drawn: CD/BK
Checked: KL

Scale: 1:1000 @ A1
Date: December 2015

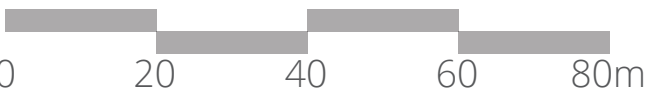

Dwg no. :L16
Rev: A