

COPYRIGHT © VINCE MORGAN SURVEYORS


NO PART OF THIS DRAWING MAY BE REPRODUCED, COMMUNICATED, STORED IN A RETRIEVAL SYSTEM OR TRANSMITTED IN ANY FORM, WITHOUT THE WRITTEN PERMISSION OF THE COPYRIGHT OWNER EXCEPT AS PERMITTED BY THE COPYRIGHT ACT 1968.

ANY PERMITTED DOWNLOADING, ELECTRONIC STORAGE, DISPLAY, PRINT, COPY, REPRODUCTION, COMMUNICATION OF THIS DRAWING SHOULD CONTAIN NO ALTERATION OR ADDITION TO THE ORIGINAL DRAWING.

THIS NOTICE MUST NOT BE ERASED



NOTE: DIMENSIONS AND AREAS ARE APPROXIMATE ONLY AND ARE SUBJECT TO FINAL SURVEY

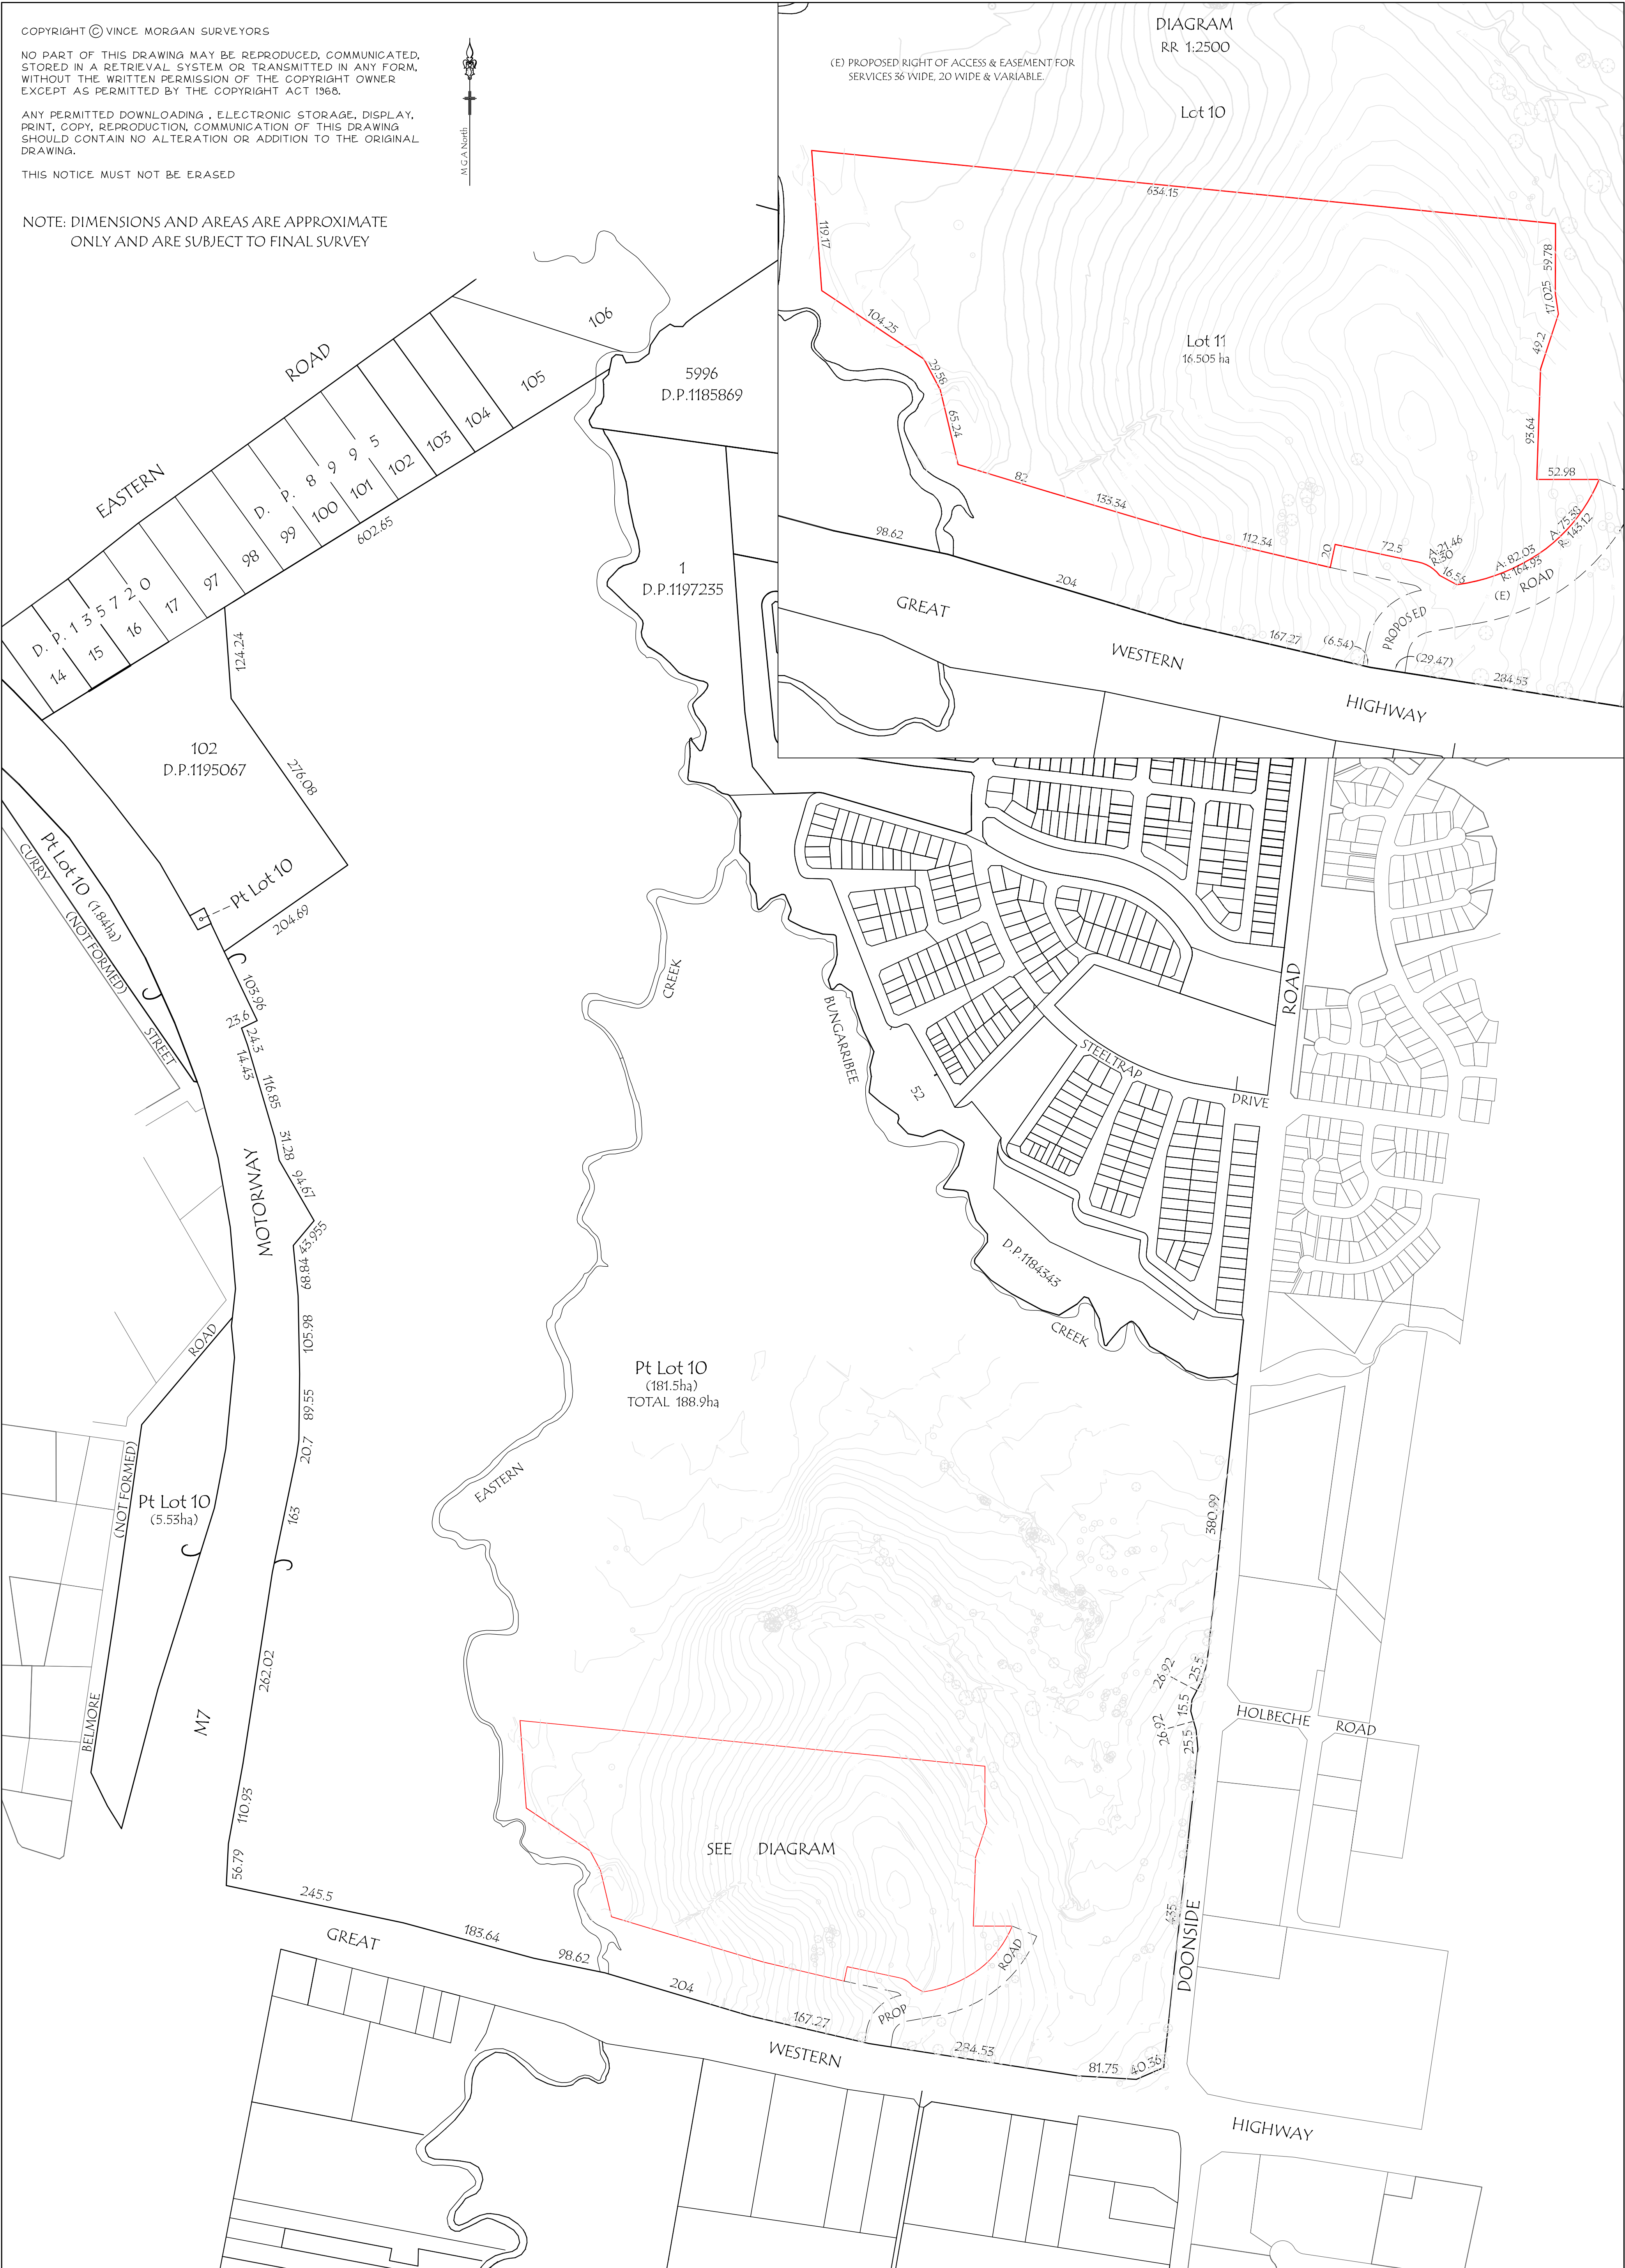

Vince Morgan (Surveyors) Pty Ltd
77 UNION ROAD PENRITH
PO BOX 4156 PENRITH PLAZA 2750
Ph 47215293 Fax 47312821
email mail@vmsurvey.com.au
www.vincemorgansurveyors.com.au

A.C.N. 065 060 808

DATE: 18.11.15
SCALE 1:4000@A1
DRAWN: M.Perkins
DATUM: AHD

ORIGIN:
FILENAME:

CLIENT:
WESTERN
SYDNEY
PARKLANDS
TRUST

PLAN OF PROPOSED SUBDIVISION
LOT 101 D.P.1195067
GREAT WESTERN HIGHWAY
BUNGARRIBEE

PLAN No.
18245-P5

SHEET 1 OF 1 SHEETS