


1 A03\_APHS\_GA\_LEVEL\_7  
1:200

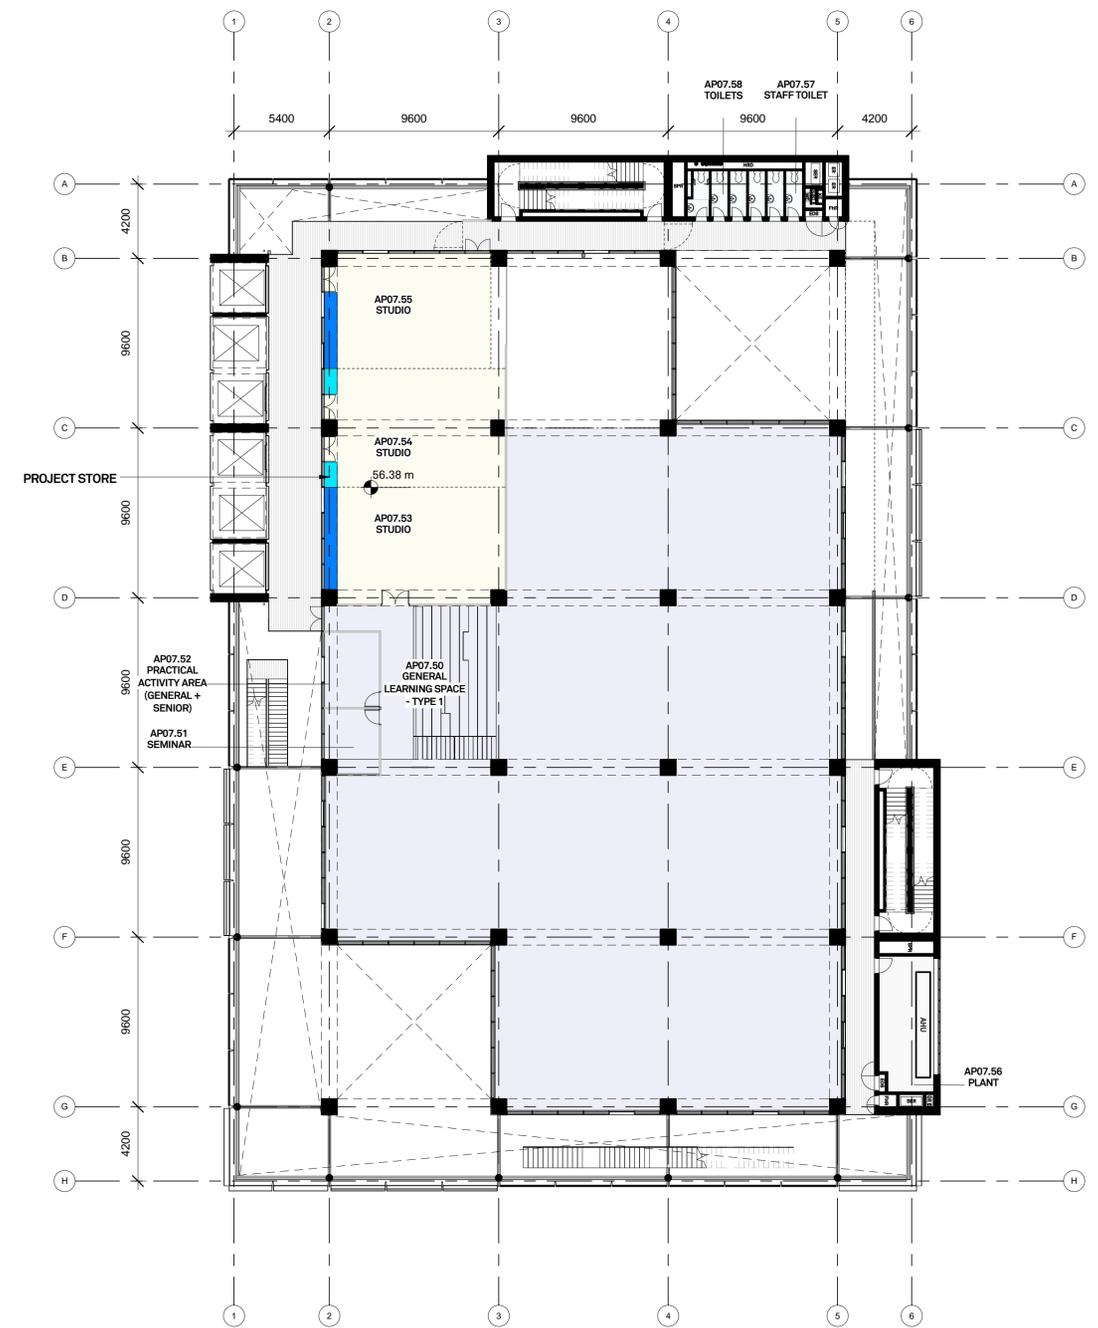

2 A03\_APHS\_GA\_LEVEL\_7\_MEZZANINE  
1:200

ALL DRAWINGS TO BE READ IN CONJUNCTION WITH EFSG DEPARTURE SCHEDULE, FUNCTIONAL DESIGN BRIEF AND EDUCATIONAL FOUNDATIONS REPORTS

# GRIMSHAW

GRIMSHAW Architects  
 Telephone +61 (0)2 9253 0200  
 Address Level 3, 24 Hickson Rd  
 Walsh Bay  
 Sydney NSW 2000  
 Australia  
 www.grimshaw-architects.com

# BVN

BVN Architecture  
 Telephone +61 (0)2 8297 7200  
 Address Level 11  
 255 Pitt Street  
 Sydney NSW 2000  
 Australia  
 www.bvn.com.au

INTELLECTUAL PROPERTY


© COPYRIGHT GRIMSHAW ARCHITECTS.  
 UNLESS OTHERWISE AGREED IN WRITING, ALL RIGHTS TO USE THIS DOCUMENT ARE SUBJECT TO PAYMENT IN FULL OF ALL GRIMSHAW CHARGES. THIS DOCUMENT MAY ONLY BE USED FOR THE EXPRESS PURPOSE AND PROJECT FOR WHICH IT HAS BEEN CREATED AND DELIVERED. AS NOTIFIED IN WRITING BY GRIMSHAW, AND THIS DOCUMENT MAY NOT BE OTHERWISE USED, OR COPIED, ANY UNAUTHORISED USE OF THIS DOCUMENT IS AT THE USER'S SOLE RISK AND WITHOUT LIMITING GRIMSHAW'S RIGHTS THE USER RELEASES AND INDEMNIFIES GRIMSHAW FROM AND AGAINST ALL LOSS SO ARISING

REV.	DATE	FOR
0	22.02.16	DoE
1	04.03.16	DoE
2	11.03.16	DoE
3	15.03.16	ARUP
4	21.03.16	DoE
5	12.04.16	DoE APPROVAL
6	15.04.16	PLANNING DRAFT
7	02.05.16	PLANNING ISSUE

CLIENT  
 Department of Education

GRIMSHAW PROJECT NO.  
 15091

DRAWING KEY

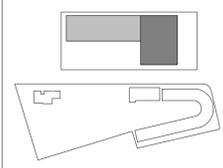

PROJECT  
 Arthur Phillip High School  
 and Parramatta Public School  
 ADDRESS  
 (PPS)  
 171 - 177 Macquarie Street  
 (APHS)  
 102-116 Macquarie Street  
 Parramatta NSW 2150  
 Australia

NORTH  
  
 SCALE AT A1  
 1 : 200

STATUS  
 SSD SUBMISSION ISSUE

DRAWING  
 GENERAL ARRANGEMENT  
 FLOOR PLANS  
 APHS-GA-LEVEL 7

DRAWN CHECKED AUTHORISED  
 GAS EE / LJ LB

DRAWING NUMBER REVISION  
 AR-A03-1209 7